



2/A150 FLOOR PLAN - BASEMENT FLOOR - OVERALL
3/32"=1'-0"

1/A150 FLOOR PLAN - 1ST FLOOR - OVERALL
3/32"=1'-0"

3/A150 FLOOR PLAN - 2ND FLOOR - OVERALL
3/32"=1'-0"

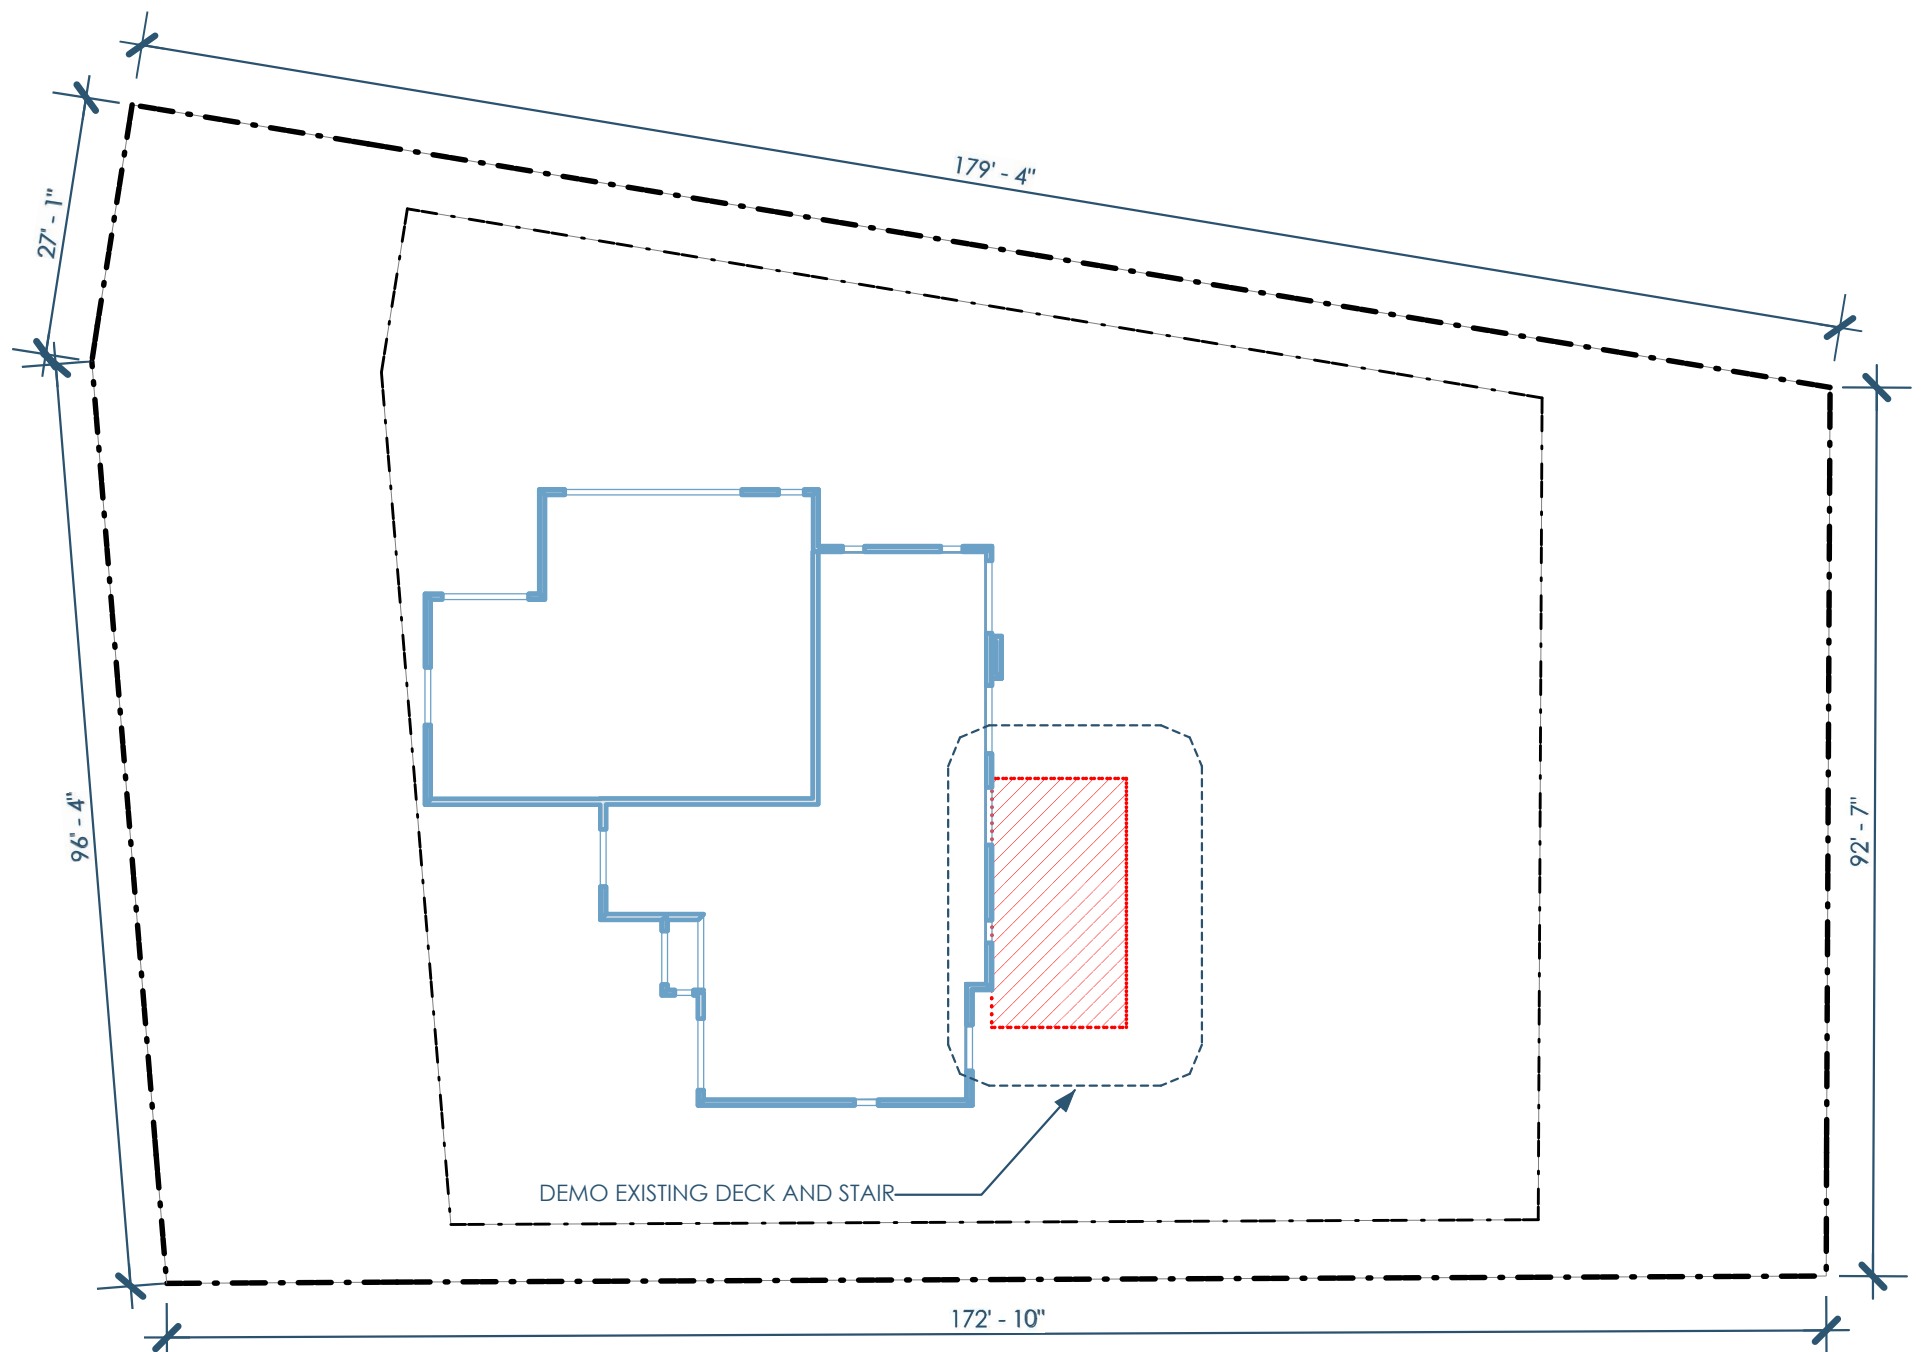

5/A150 DEMO PLAN
1"=20'

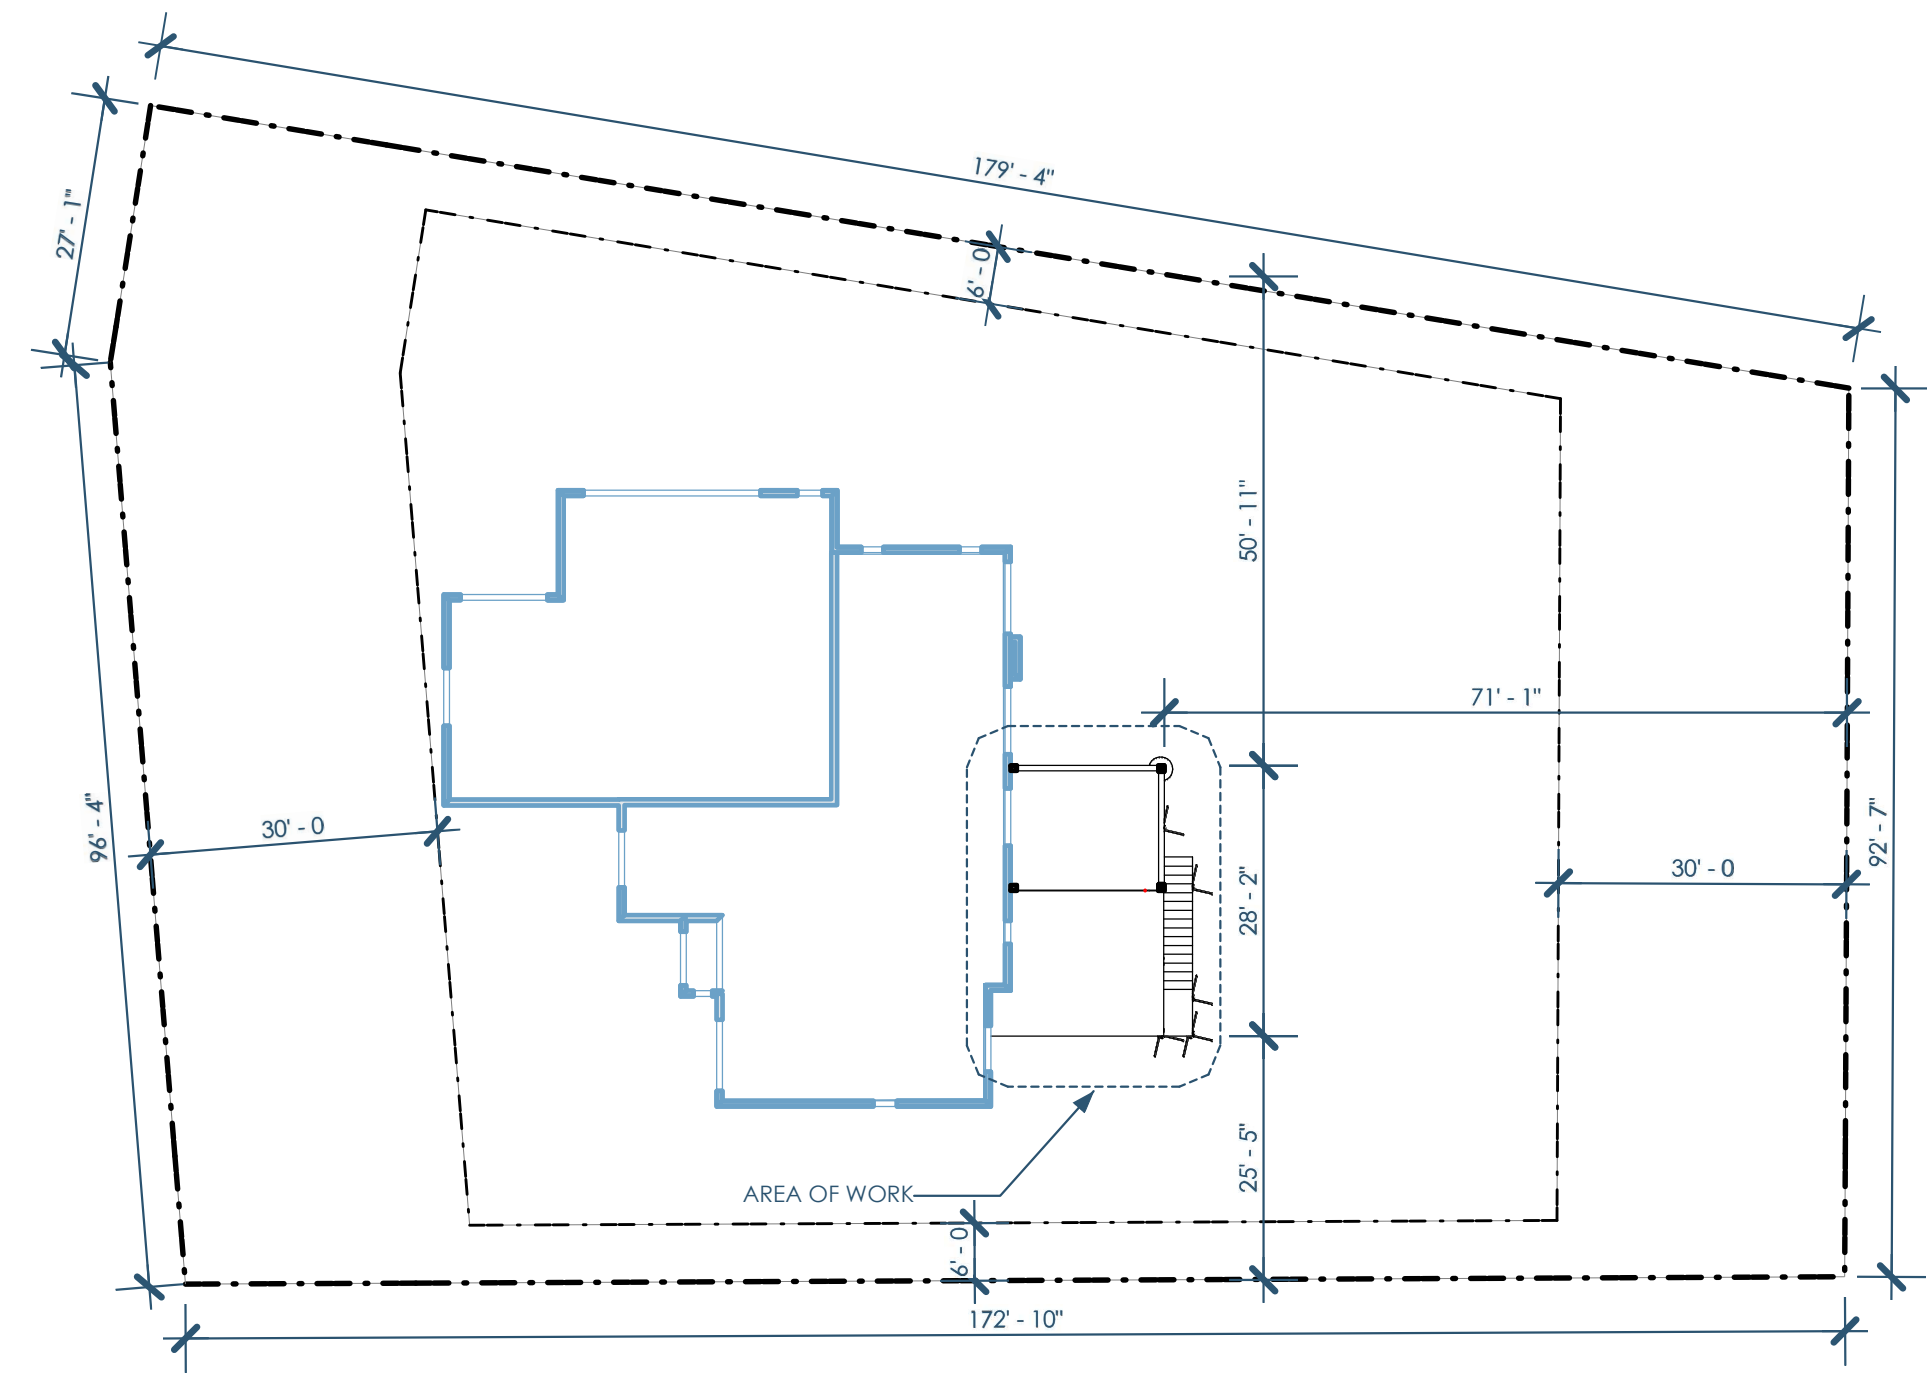

4/A150 SITE PLAN
1"=20'

This project, like most OpeningDesign's projects, is open source (Attribution-ShareAlike 4.0 International=CC-BY-SA 4.0) - freely available to any party for future use, assuming the terms such as Attribution and ShareAlike are honored.