

5

4

3


2

1


C

B

A

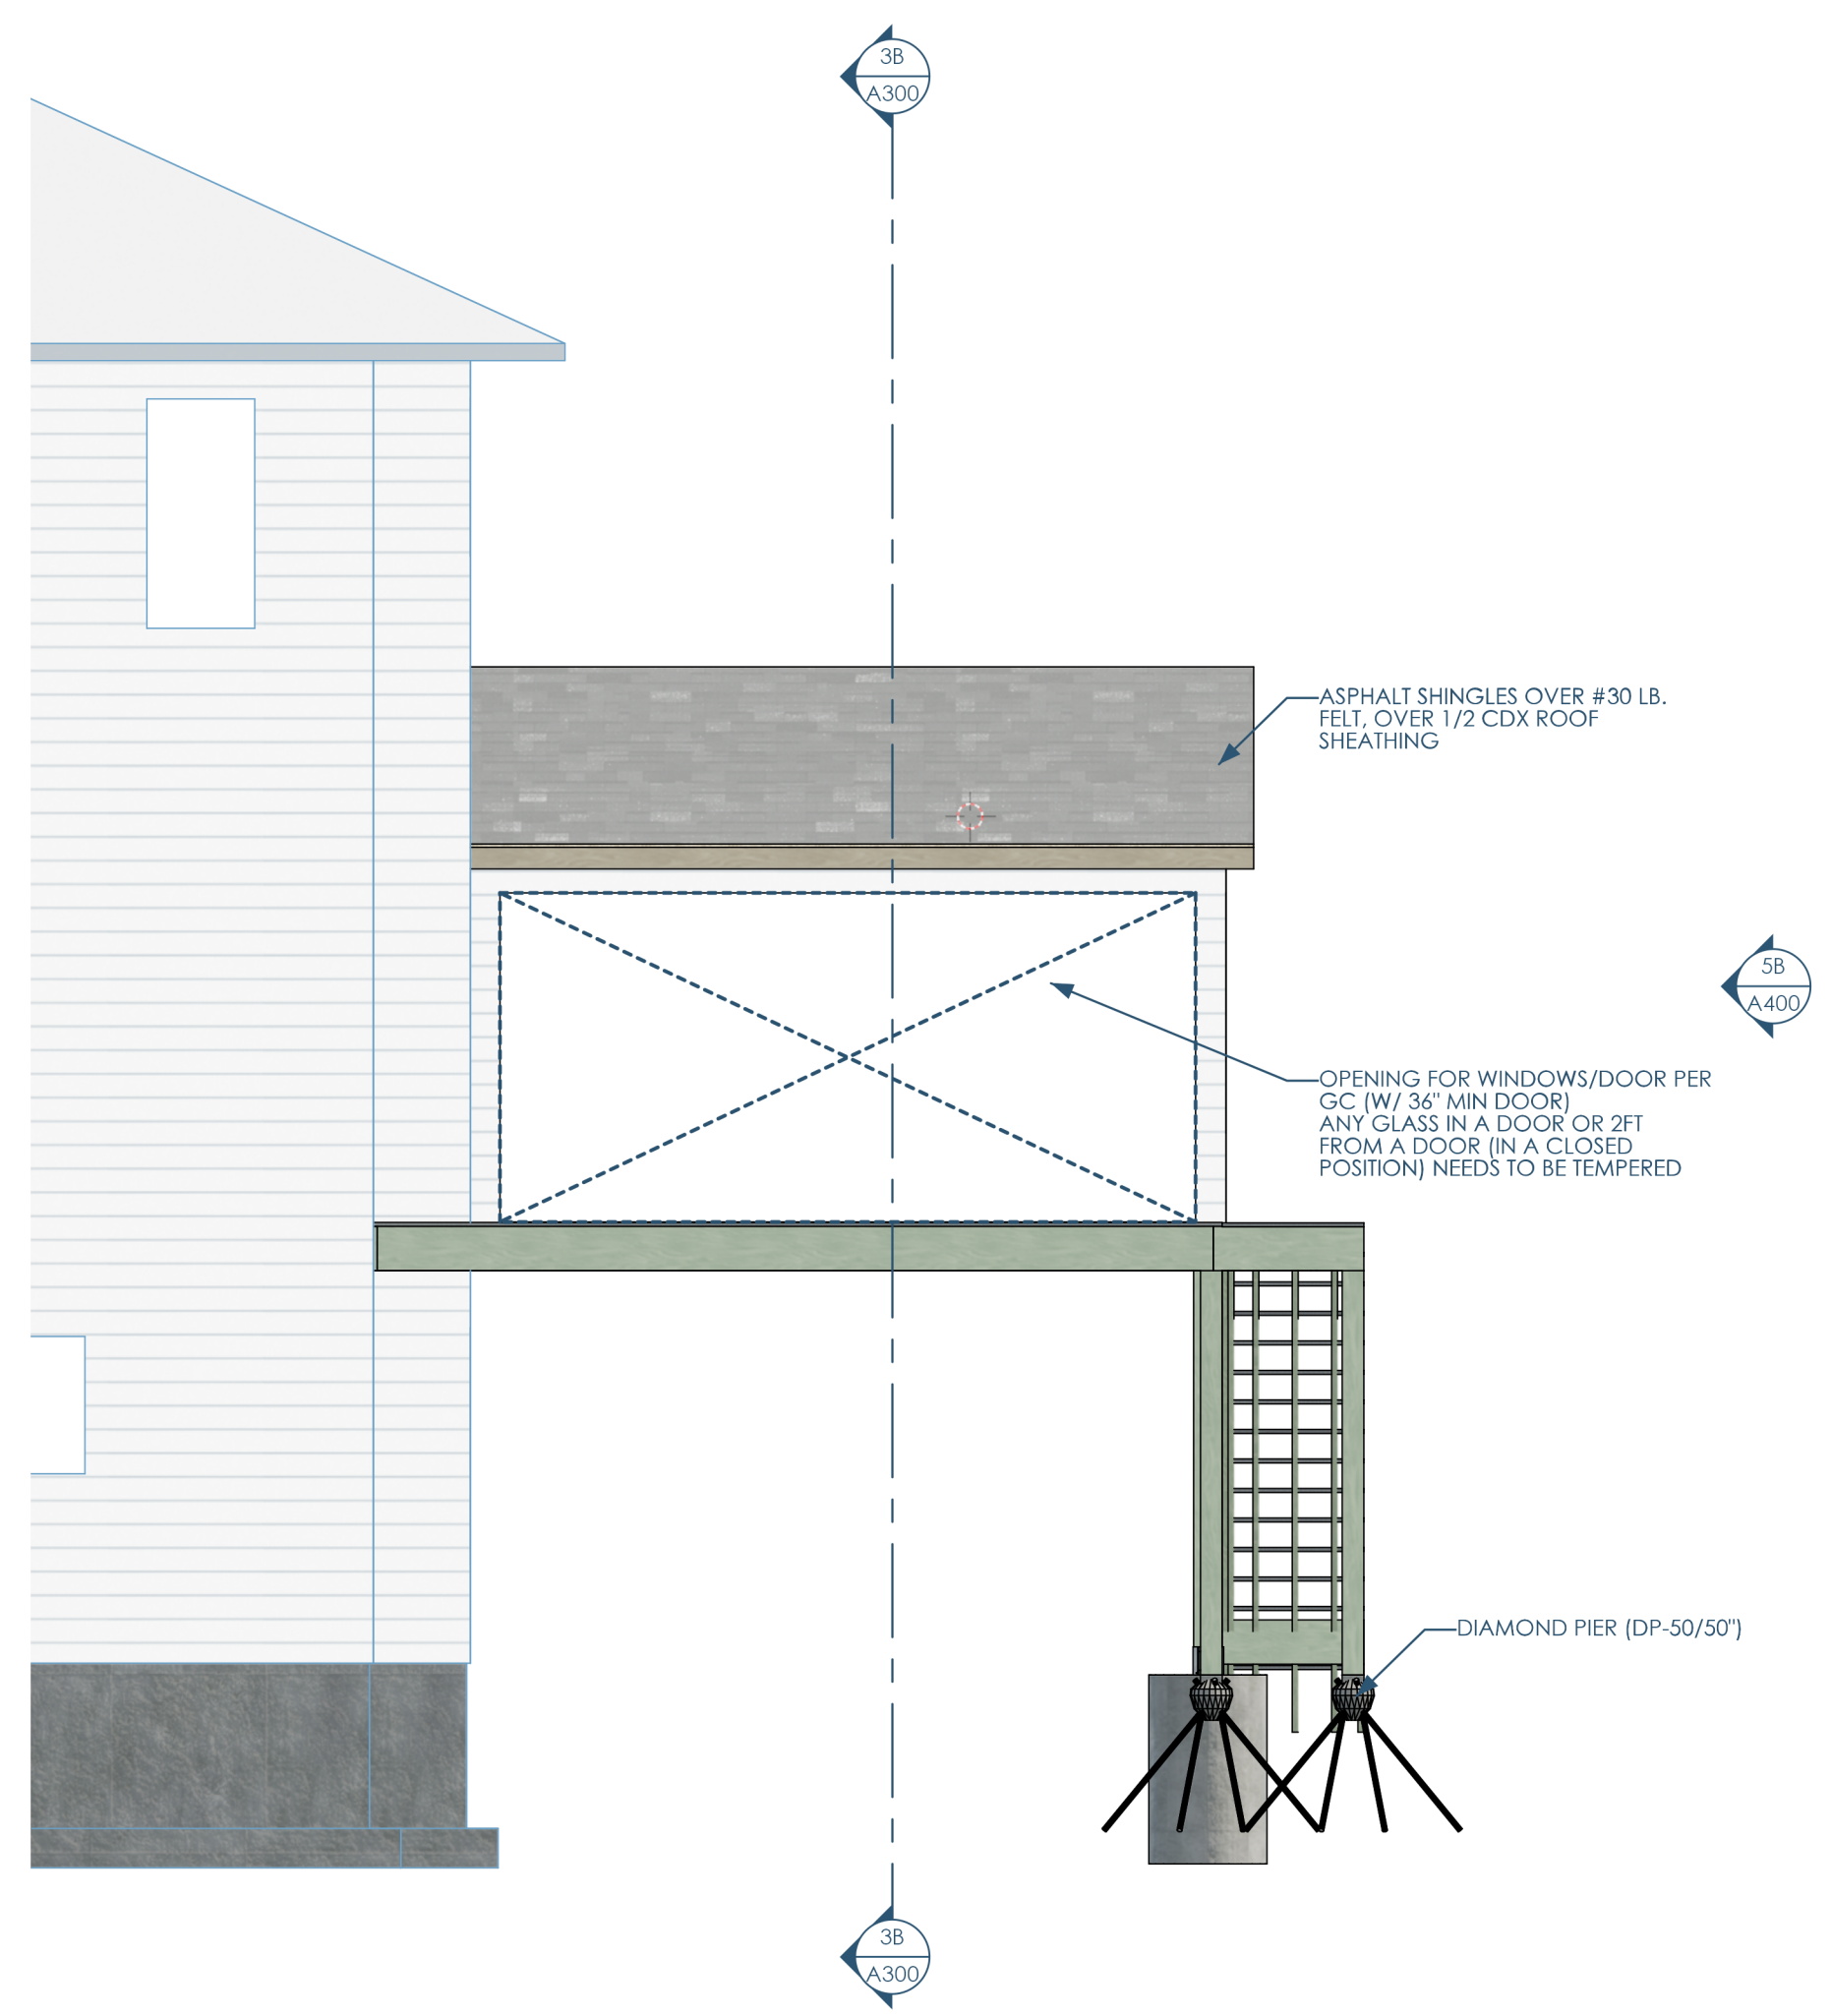

5B/A401 ELEVATION - SOUTH
1/4"=1'-0"

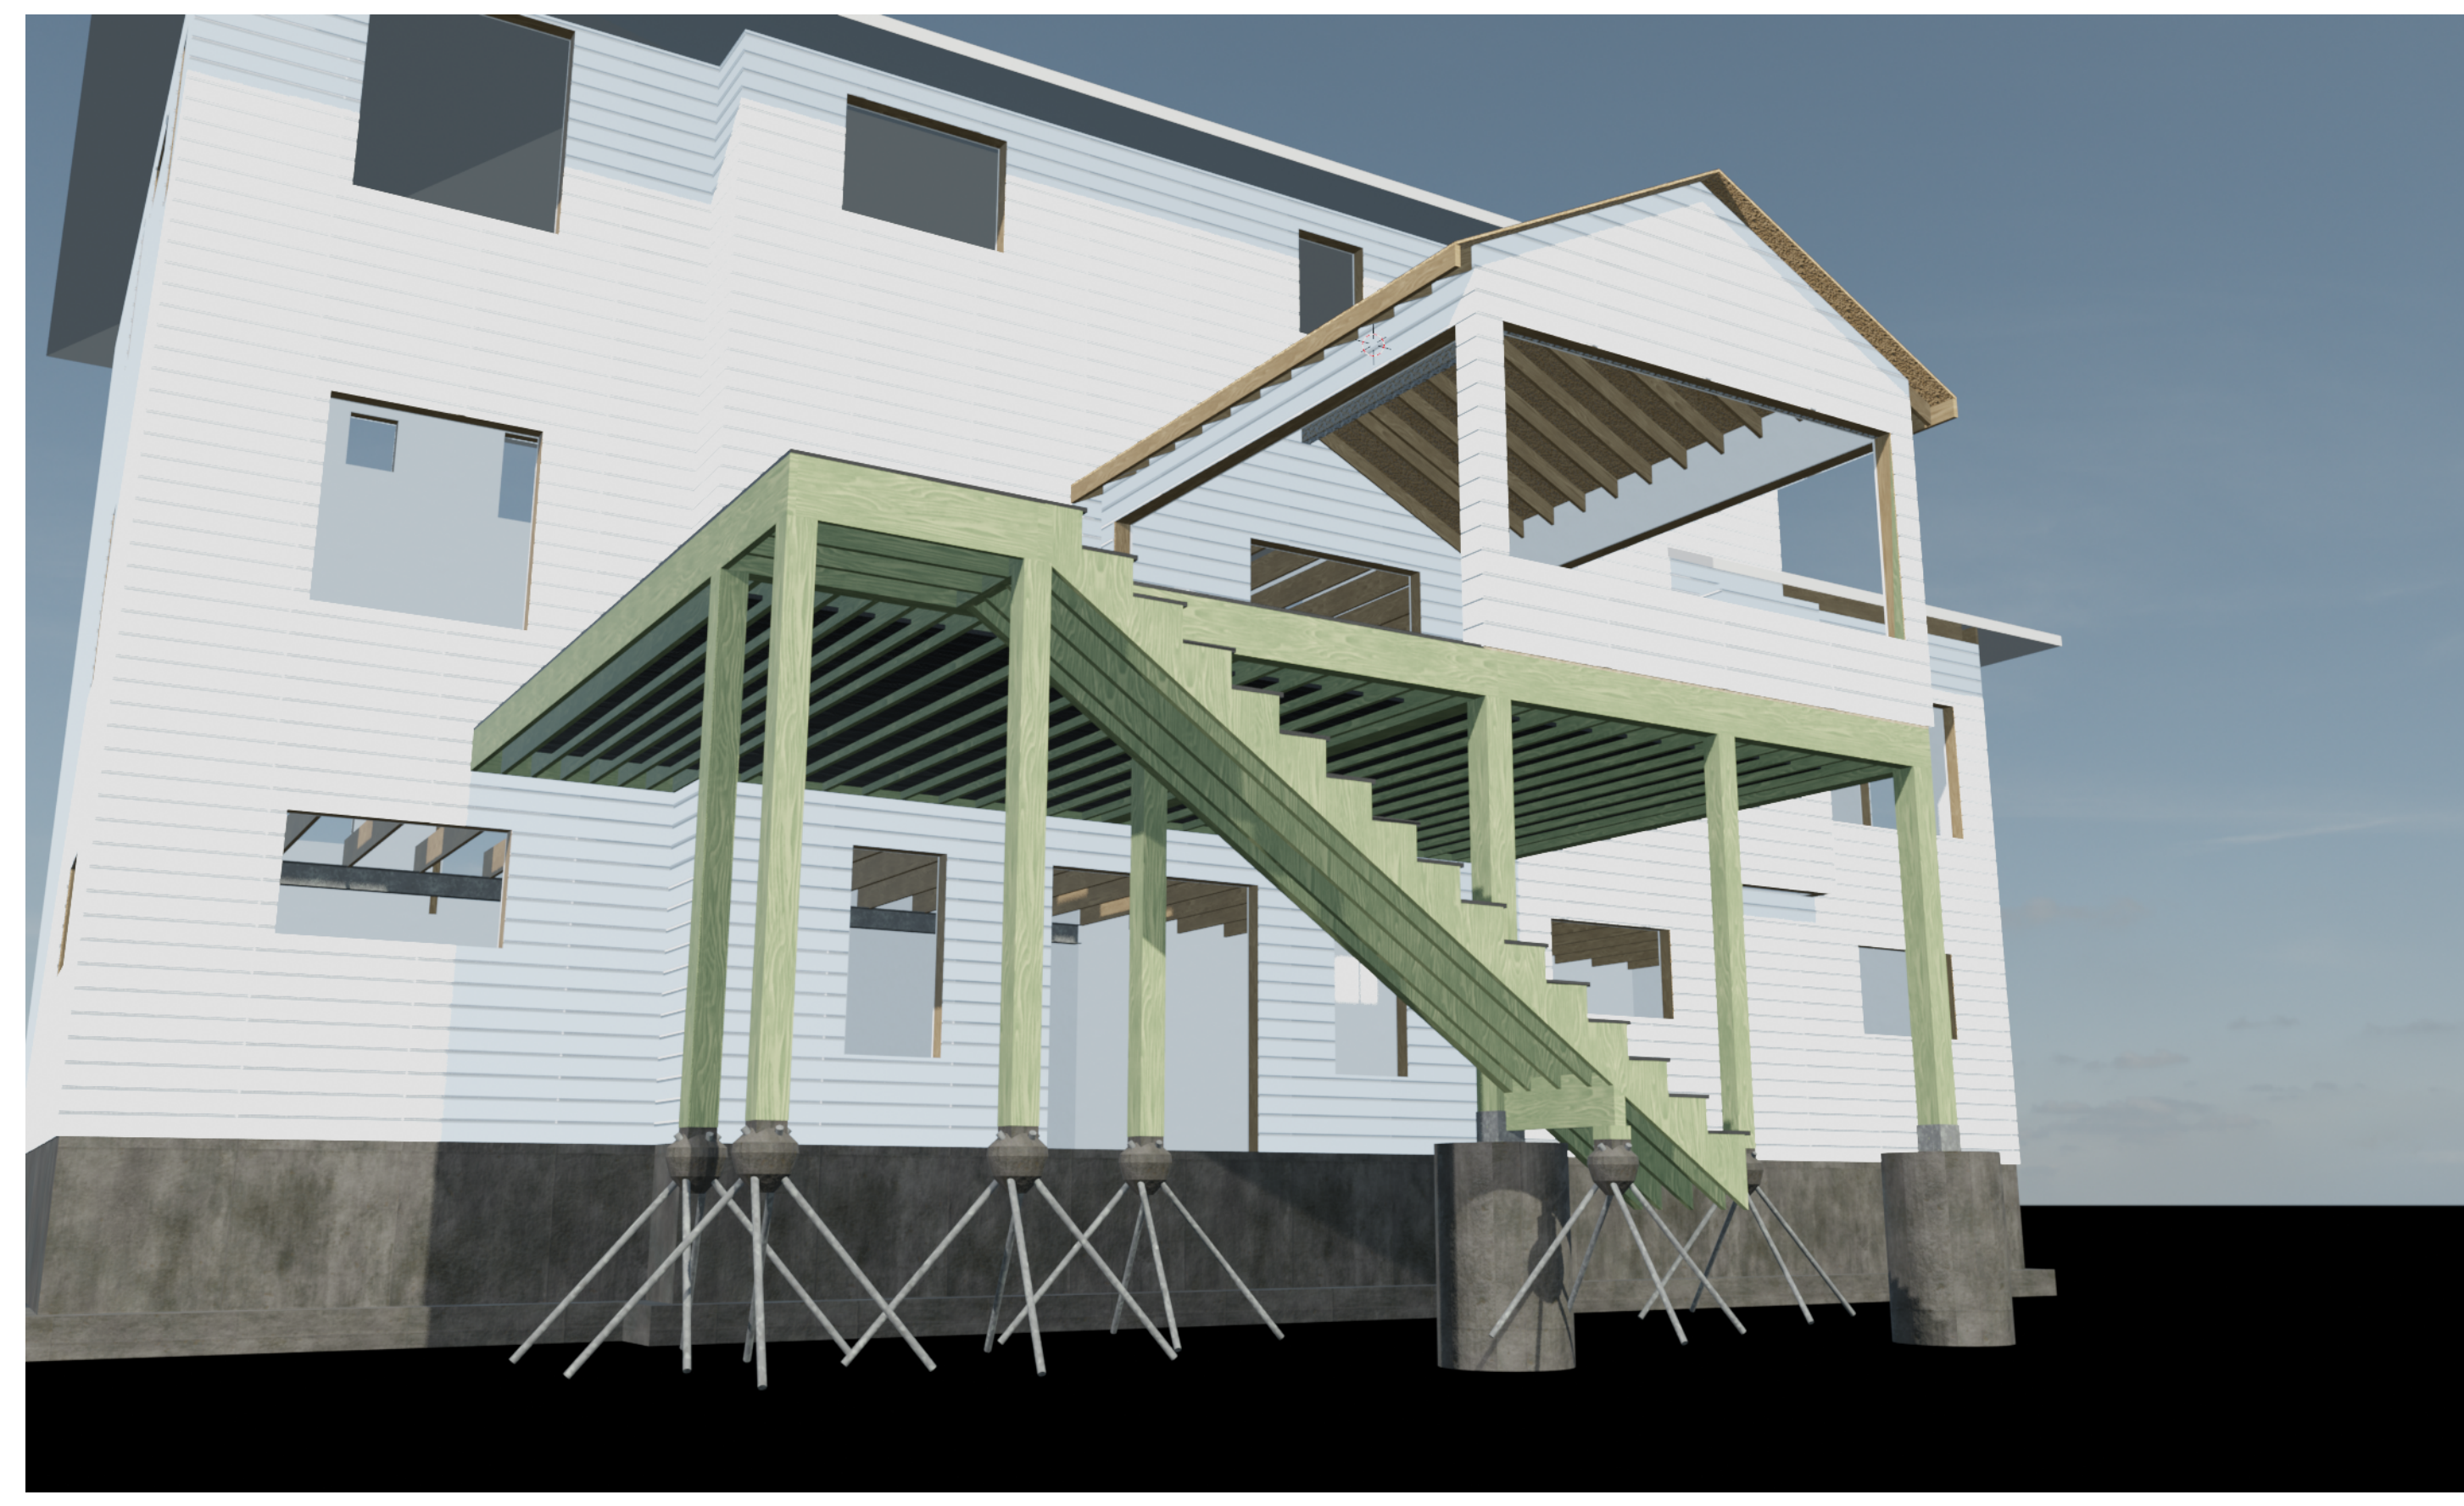

2/A401 STRUCTURAL - 3D

5

4

3

2

1

This project, like most OpeningDesign's projects, is open source (Attribution-ShareAlike 4.0 International=CC-BY-SA 4.0) - freely available to any party for future use, assuming the terms such as Attribution and ShareAlike are honored.