



3/S100 RCP - FRAMING - 1ST FLOOR  
1/4"=1'-0"

4/S100 RCP - FRAMING - ROOF  
1/4"=1'-0"

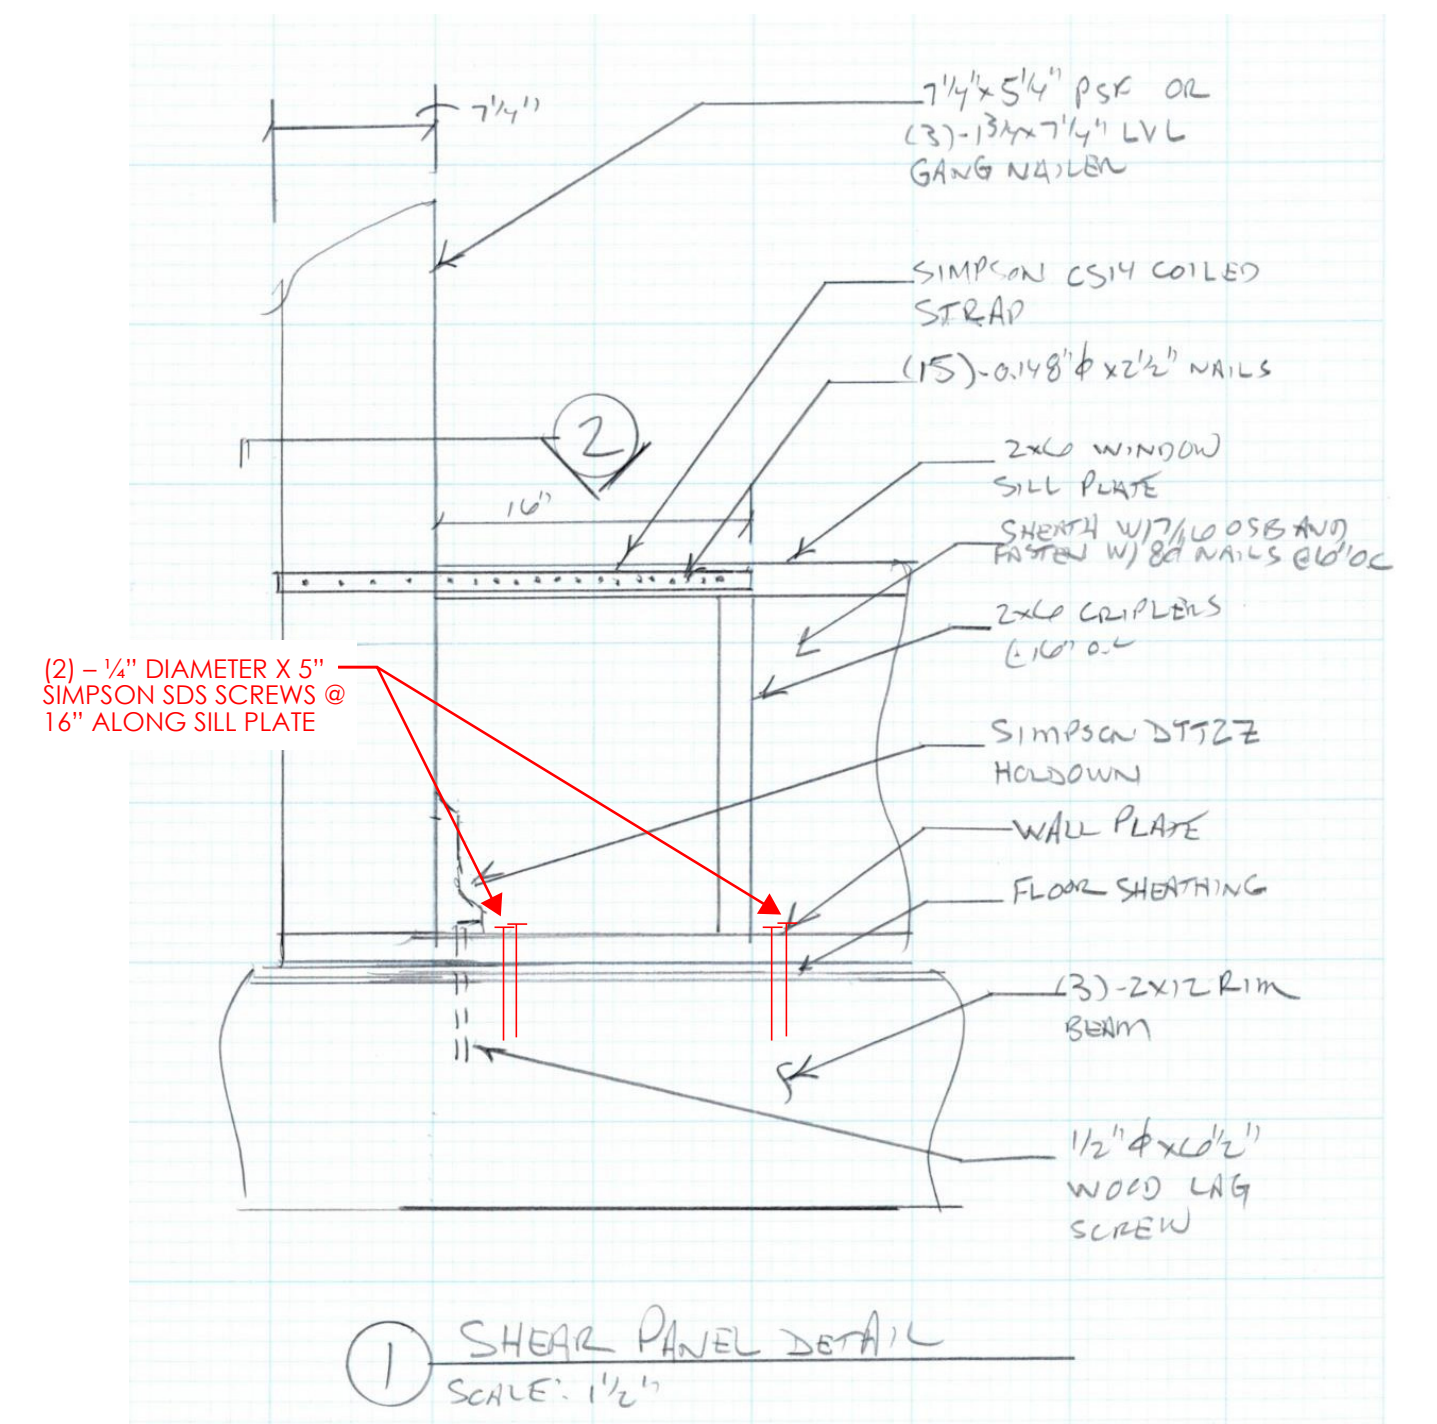

5/S100 DETAIL 1

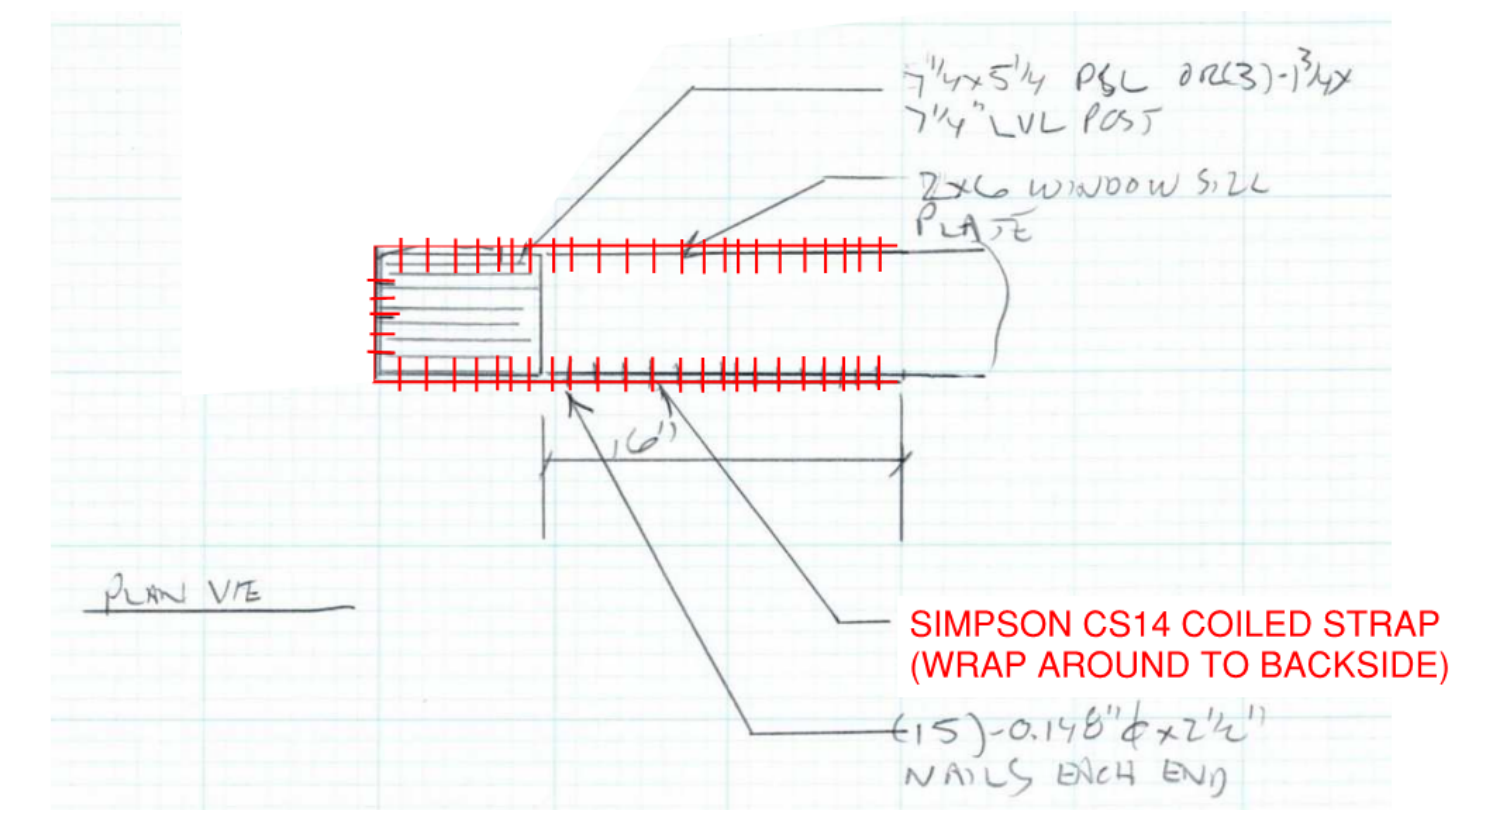

6/S100 DETAIL 2