

5A/A100 FLOOR PLAN - BASEMENT  
1/4"=1'-0"

5B/A100 FLOOR PLAN - 1ST FLOOR  
1/4"=1'-0"

2A/A100 FLOOR PLAN - ROOF  
1/4"=1'-0"

**BARLOW BUILDERS, INC.**  
GC: Barlow Builders, Inc.  
1844 Boyd Ave.  
Madison, WI 53704  
barlowbltrs@gmail.com | 608-244-3440


**ENNOVATION ENGINEERING SERVICES INC.**  
Structural: Ennovation  
PO Box 148  
Orfordville, WI 53576  
kfrey@ennovationbuilt.com | 608.212.6998

**openingdesign**  
Architect: OpeningDesign  
17 S Fairchild | FL 7  
Madison, WI 53703  
ryan@openingdesign.com | 773.425.6456


FLOOR & SITE PLAN  
THREE SEASON PORCH  
1905 WATERBEND DR, VERONA, WI 53593

A100


This project, like most OpeningDesign's projects, is open source (Attribution-ShareAlike 4.0 International=CC-BY-SA 4.0)=freely available to any party for future use, assuming the terms such as Attribution and ShareAlike are honored.

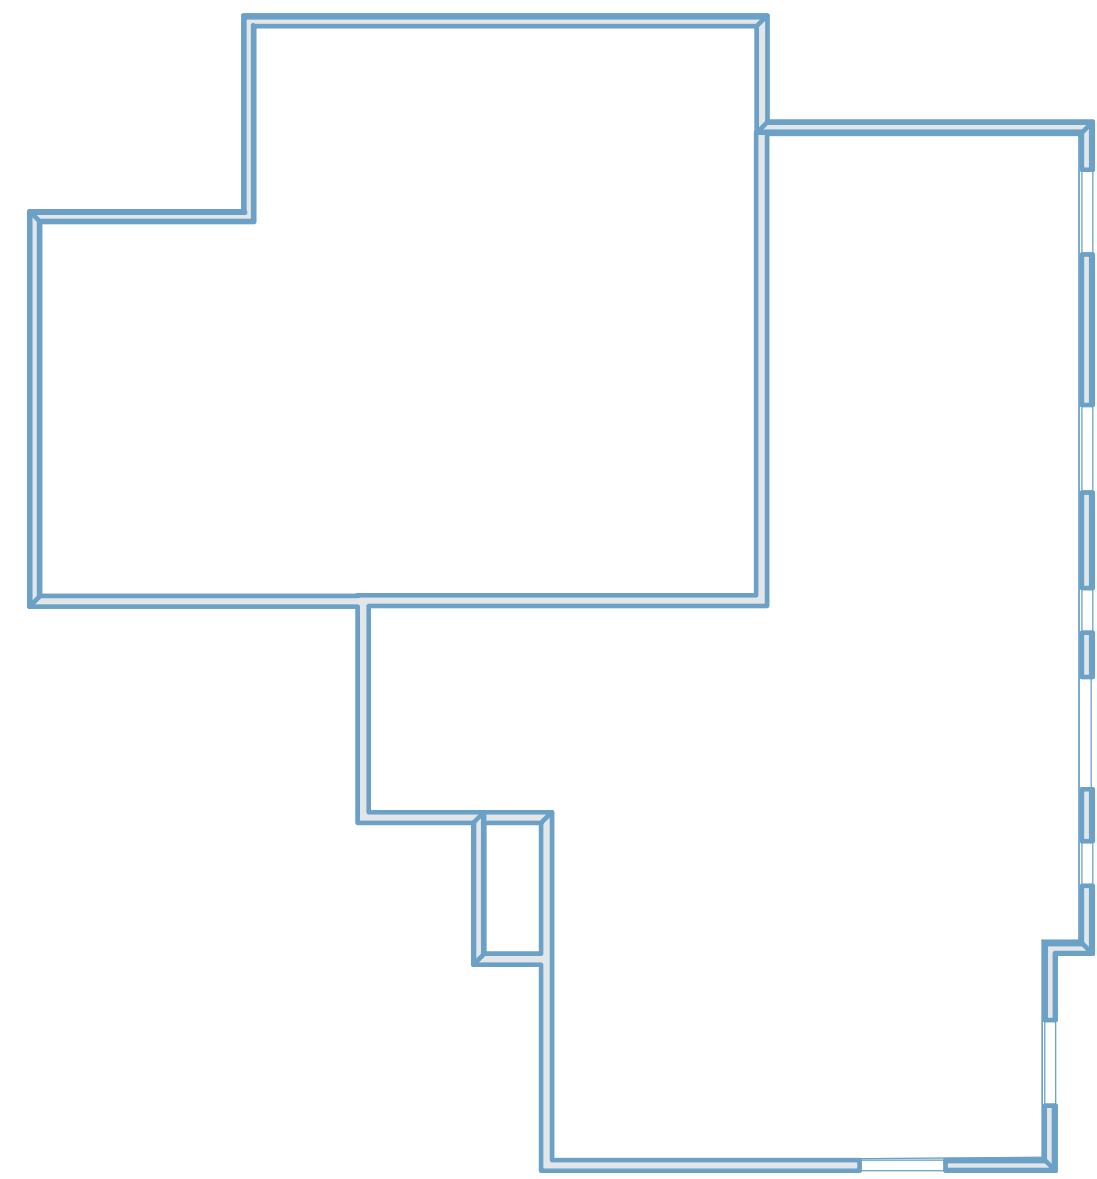


2/A150 FLOOR PLAN - BASEMENT FLOOR - OVERALL  
3/32"=1'-0"

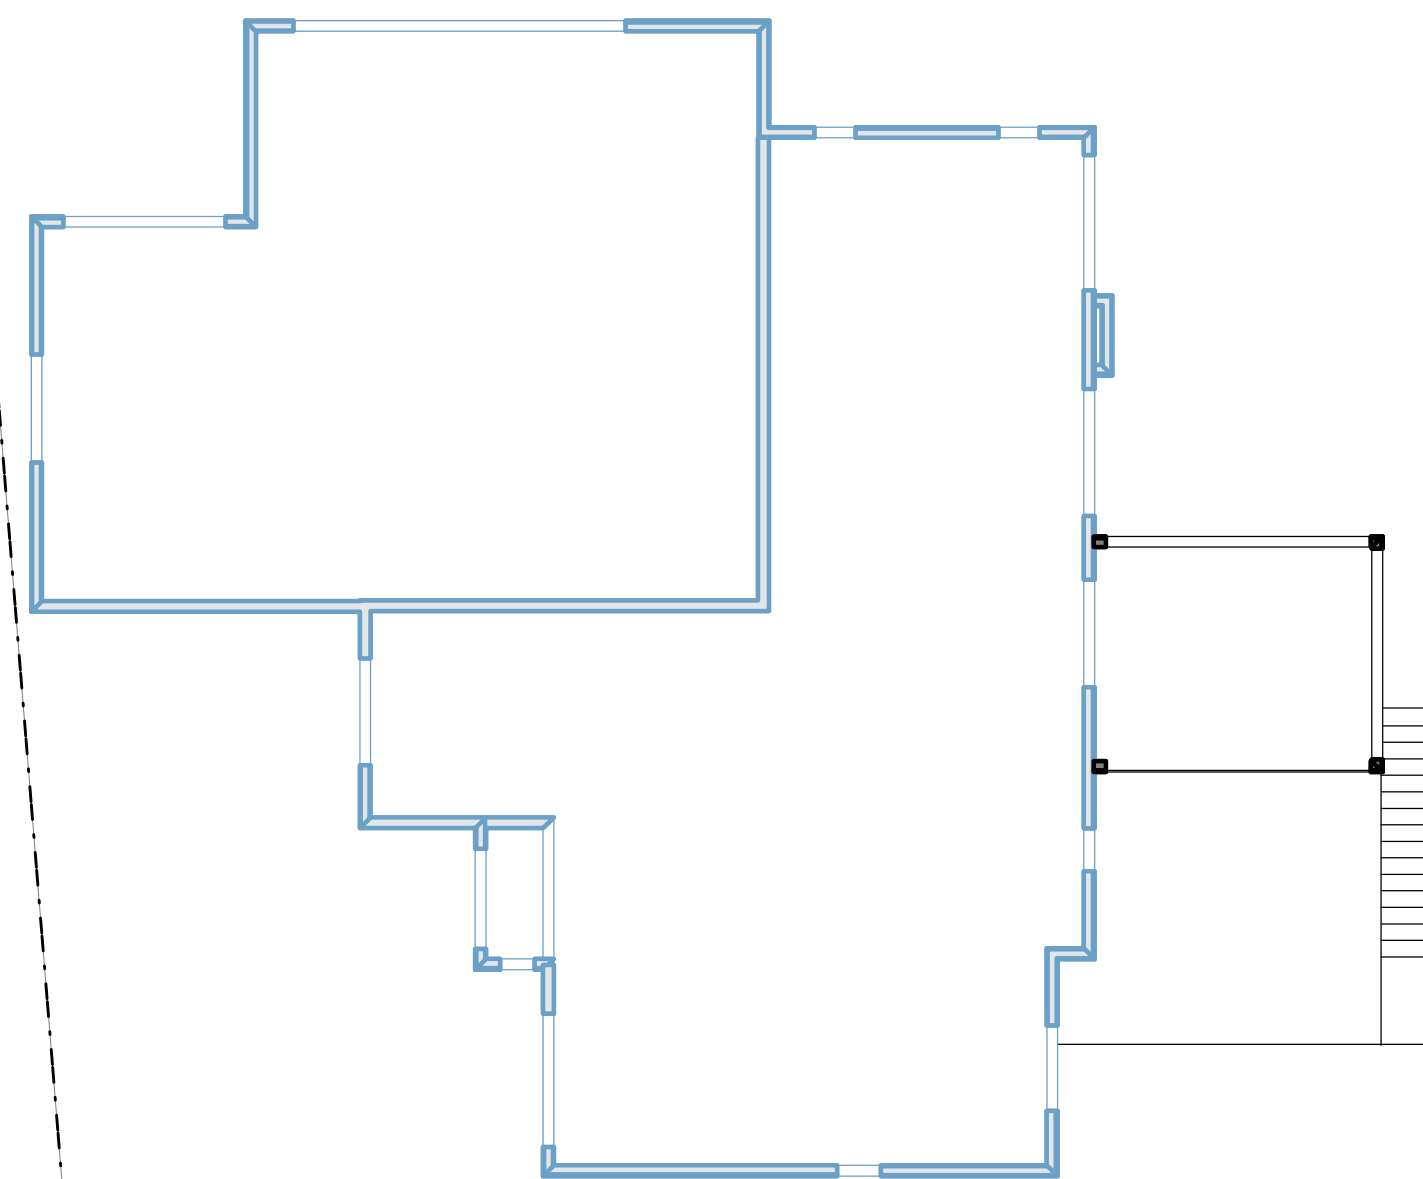


1/A150 FLOOR PLAN - 1ST FLOOR - OVERALL  
3/32"=1'-0"

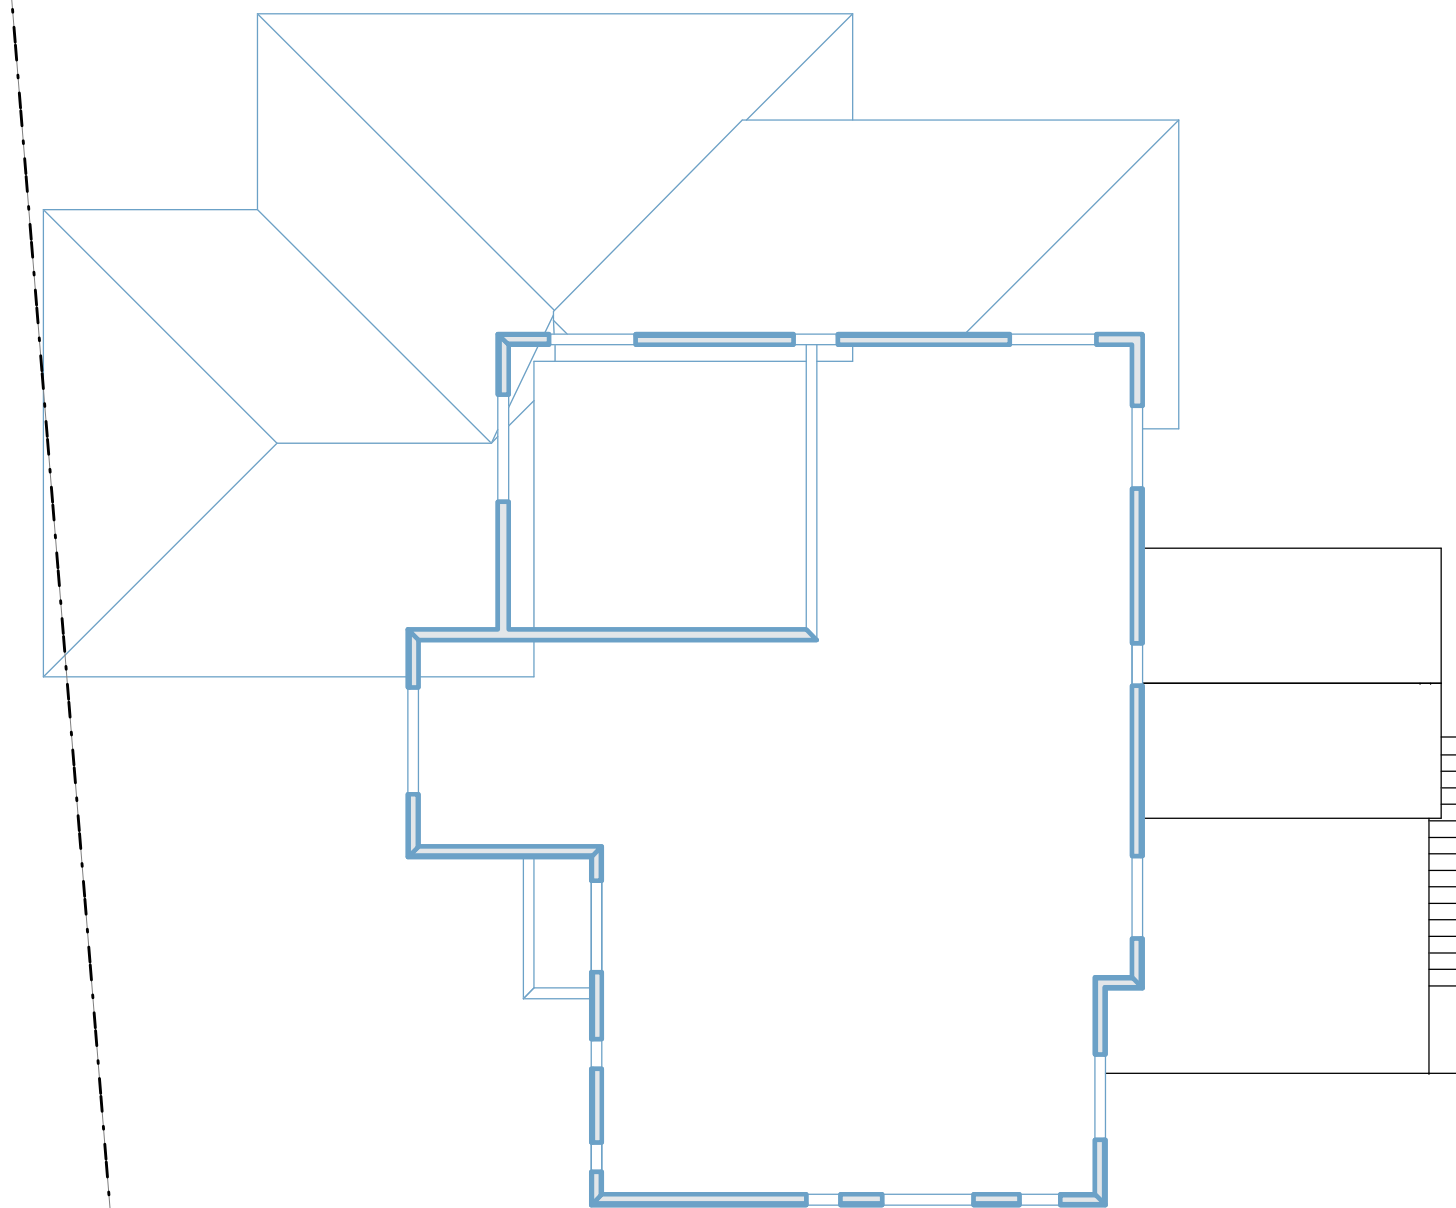

3/A150 FLOOR PLAN - 2ND FLOOR - OVERALL  
3/32"=1'-0"

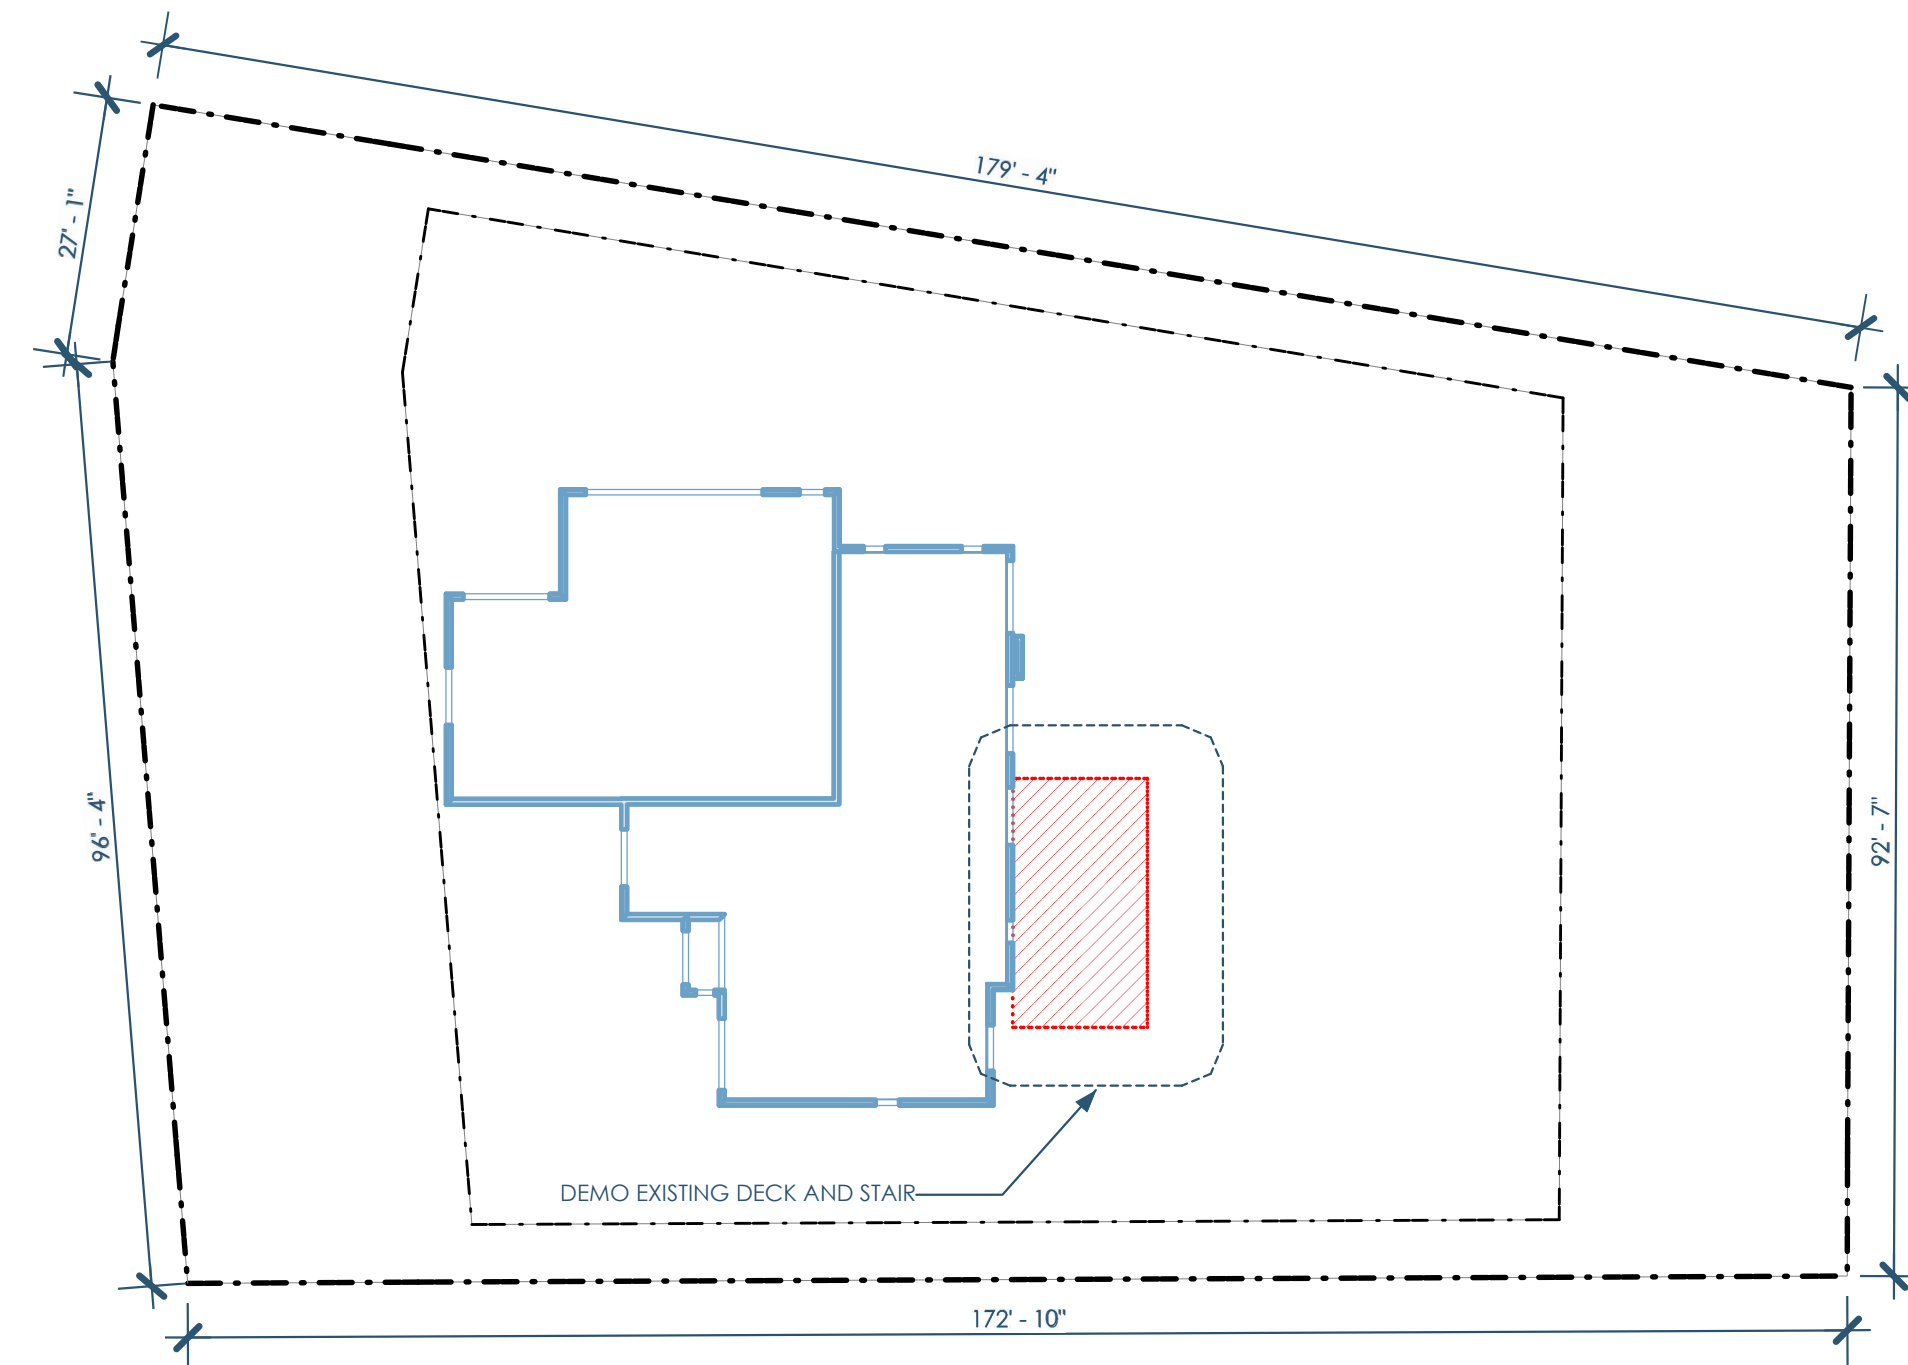

5/A150 DEMO PLAN  
1"=20'

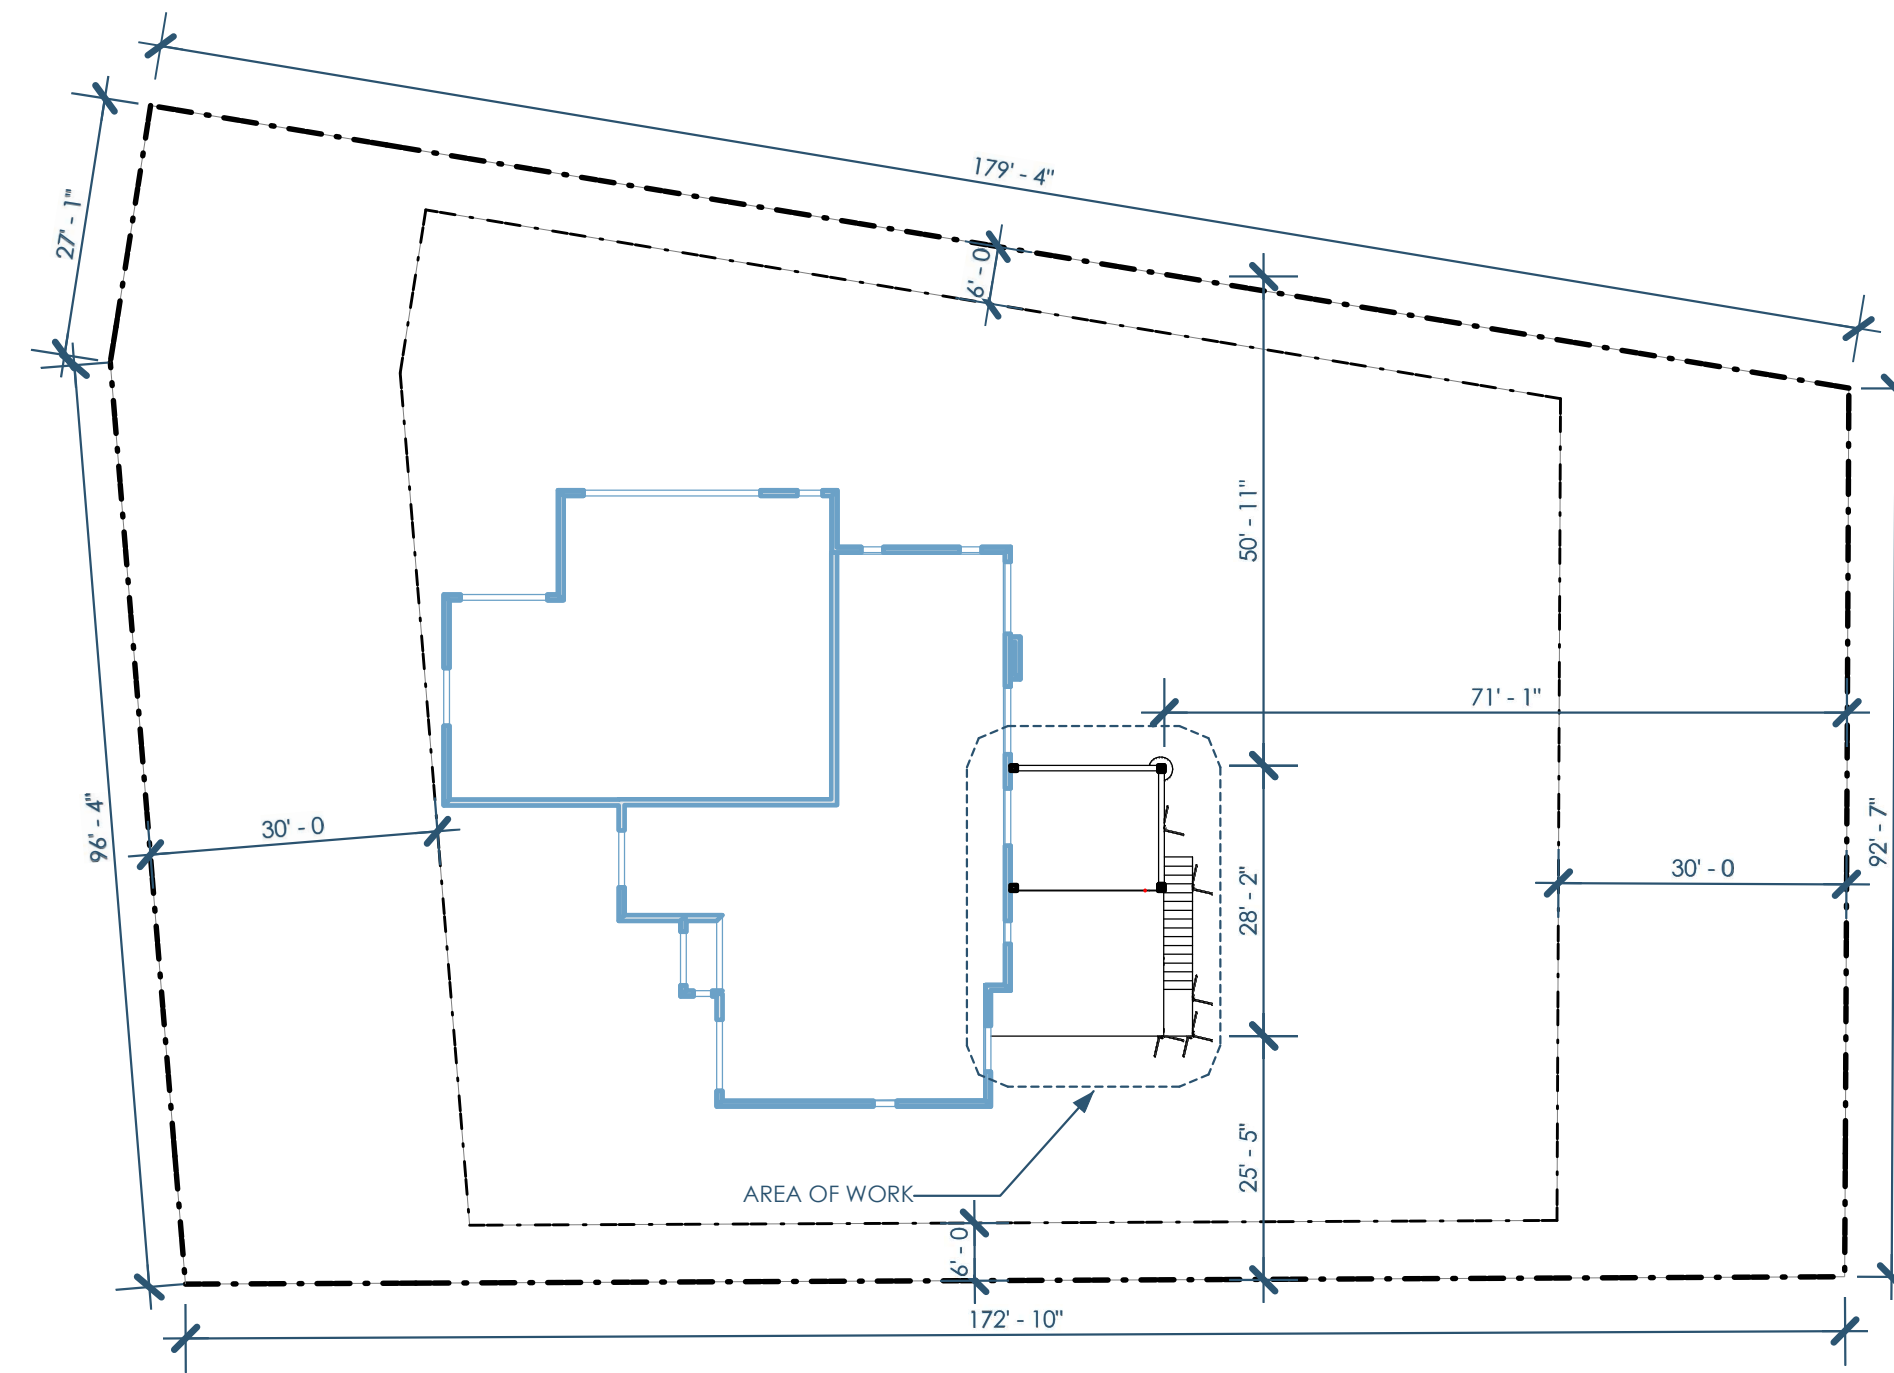

4/A150 SITE PLAN  
1"=20'



GC: Barlow Builders, Inc.  
1844 Boyd Ave.  
Madison, WI 53704  
barlowbltrs@gmail.com | 608-244-3440



Structural: Ennovation  
PO Box 148  
Orfordville, WI 53576  
kfrey@ennovationbuilt.com | 608.212.6998




Architect: Opening Design  
17 S Fairchild | FL 7  
Madison, WI 53703  
ryan@openingdesign.com | 773.425.6456


OVERALL  
THREE SEASON PORCH  
1905 WATERBEND DR, VERONA, WI 53593

A150

This project, like most Opening Design's projects, is open source (Attribution-ShareAlike 4.0 International=CC-BY-SA 4.0)=freely available to any party for future use, assuming the terms such as Attribution and ShareAlike are honored.

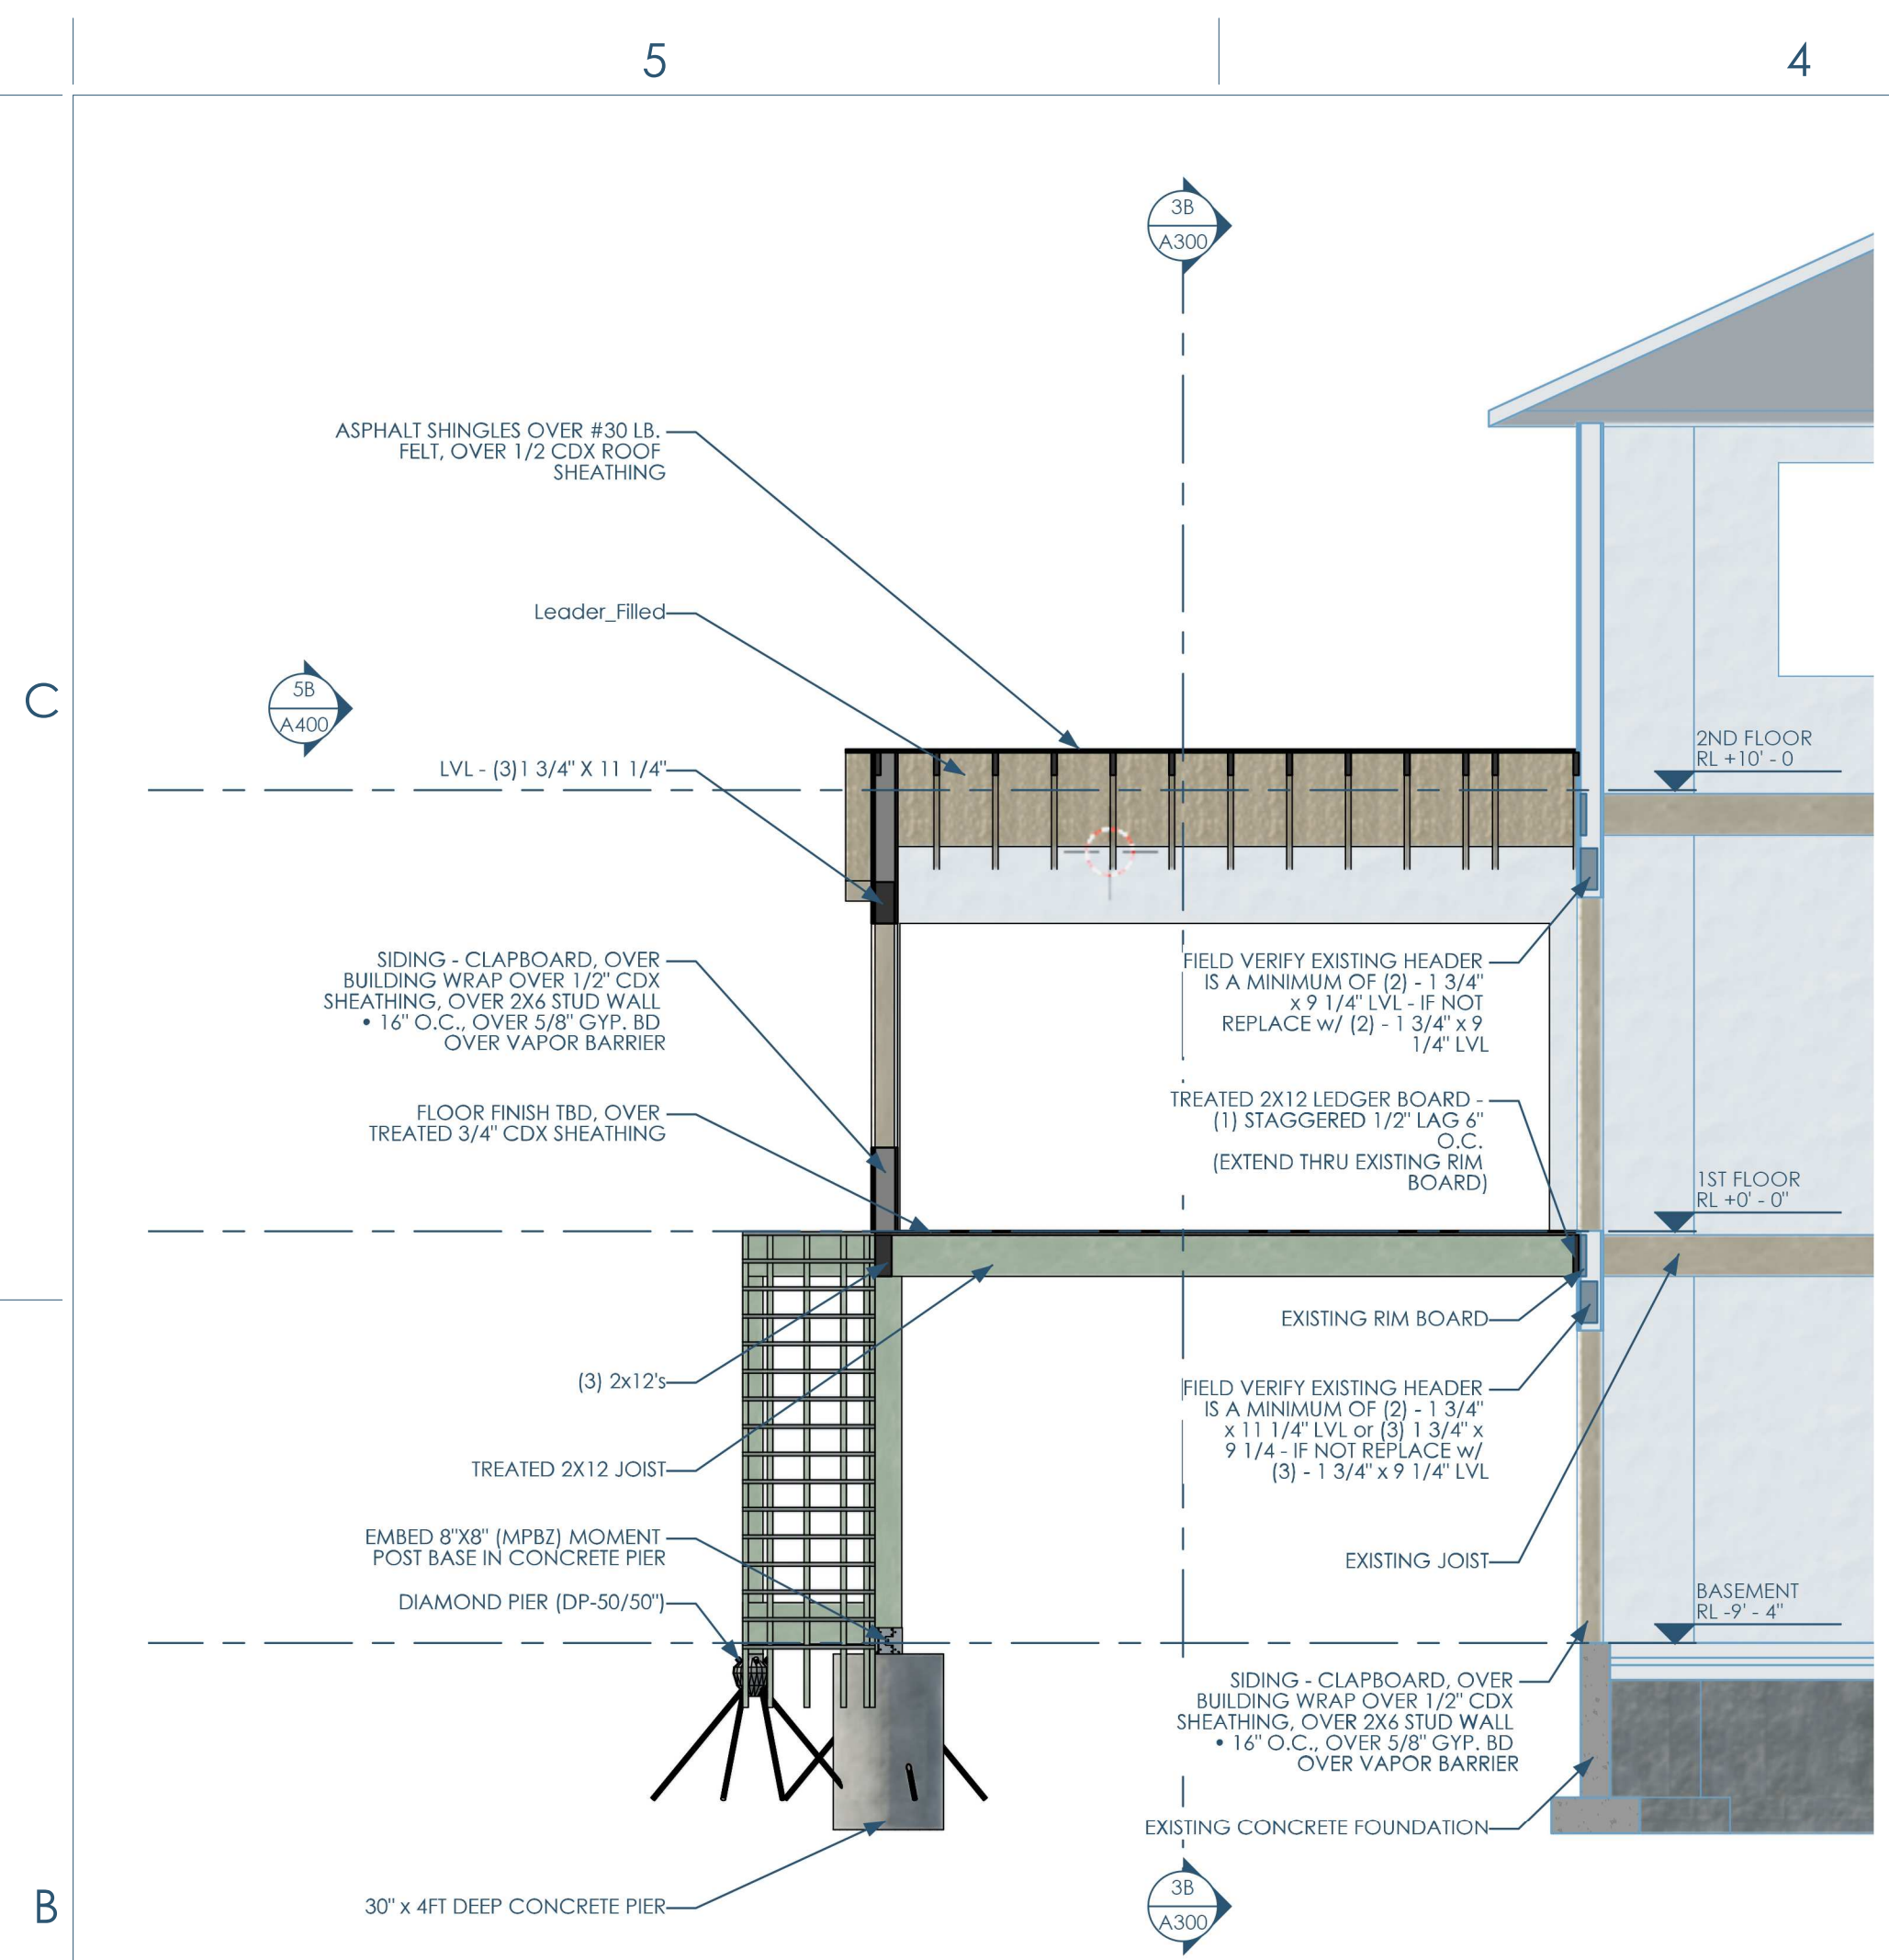

5B/A300 SECTION - SOUTH  
1/4"=1'-0"

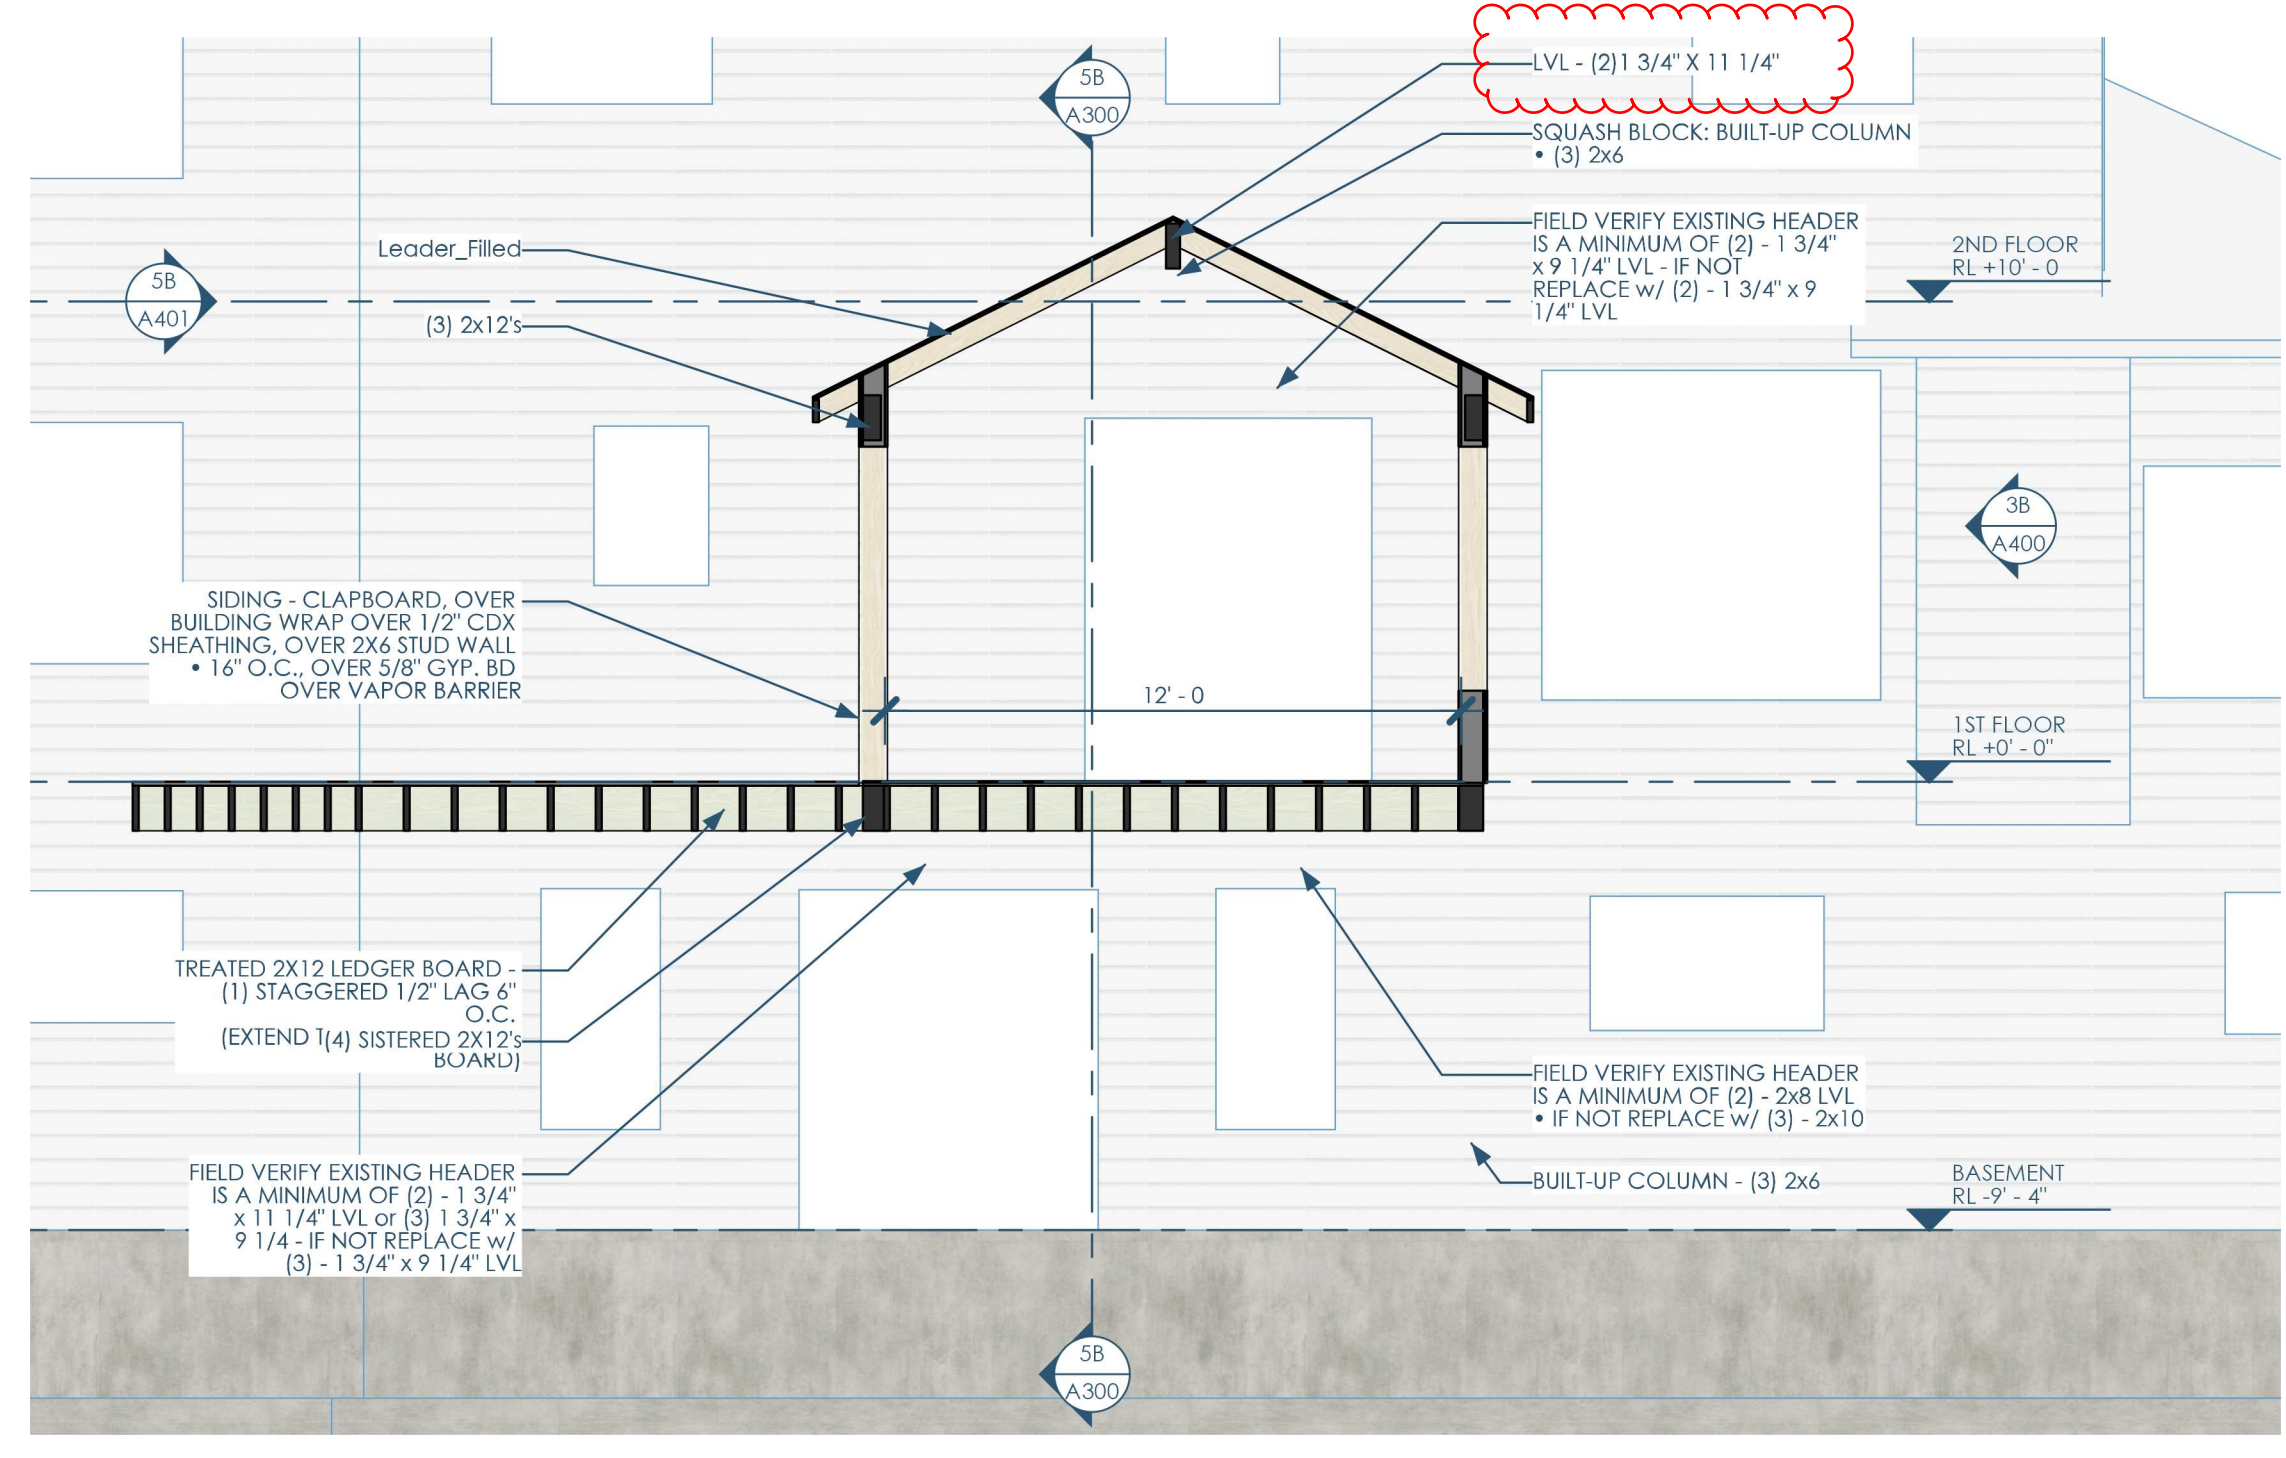


3B/A300 SECTION - WEST  
1/4"=1'-0"

5 4 3 2 1


C

B

A

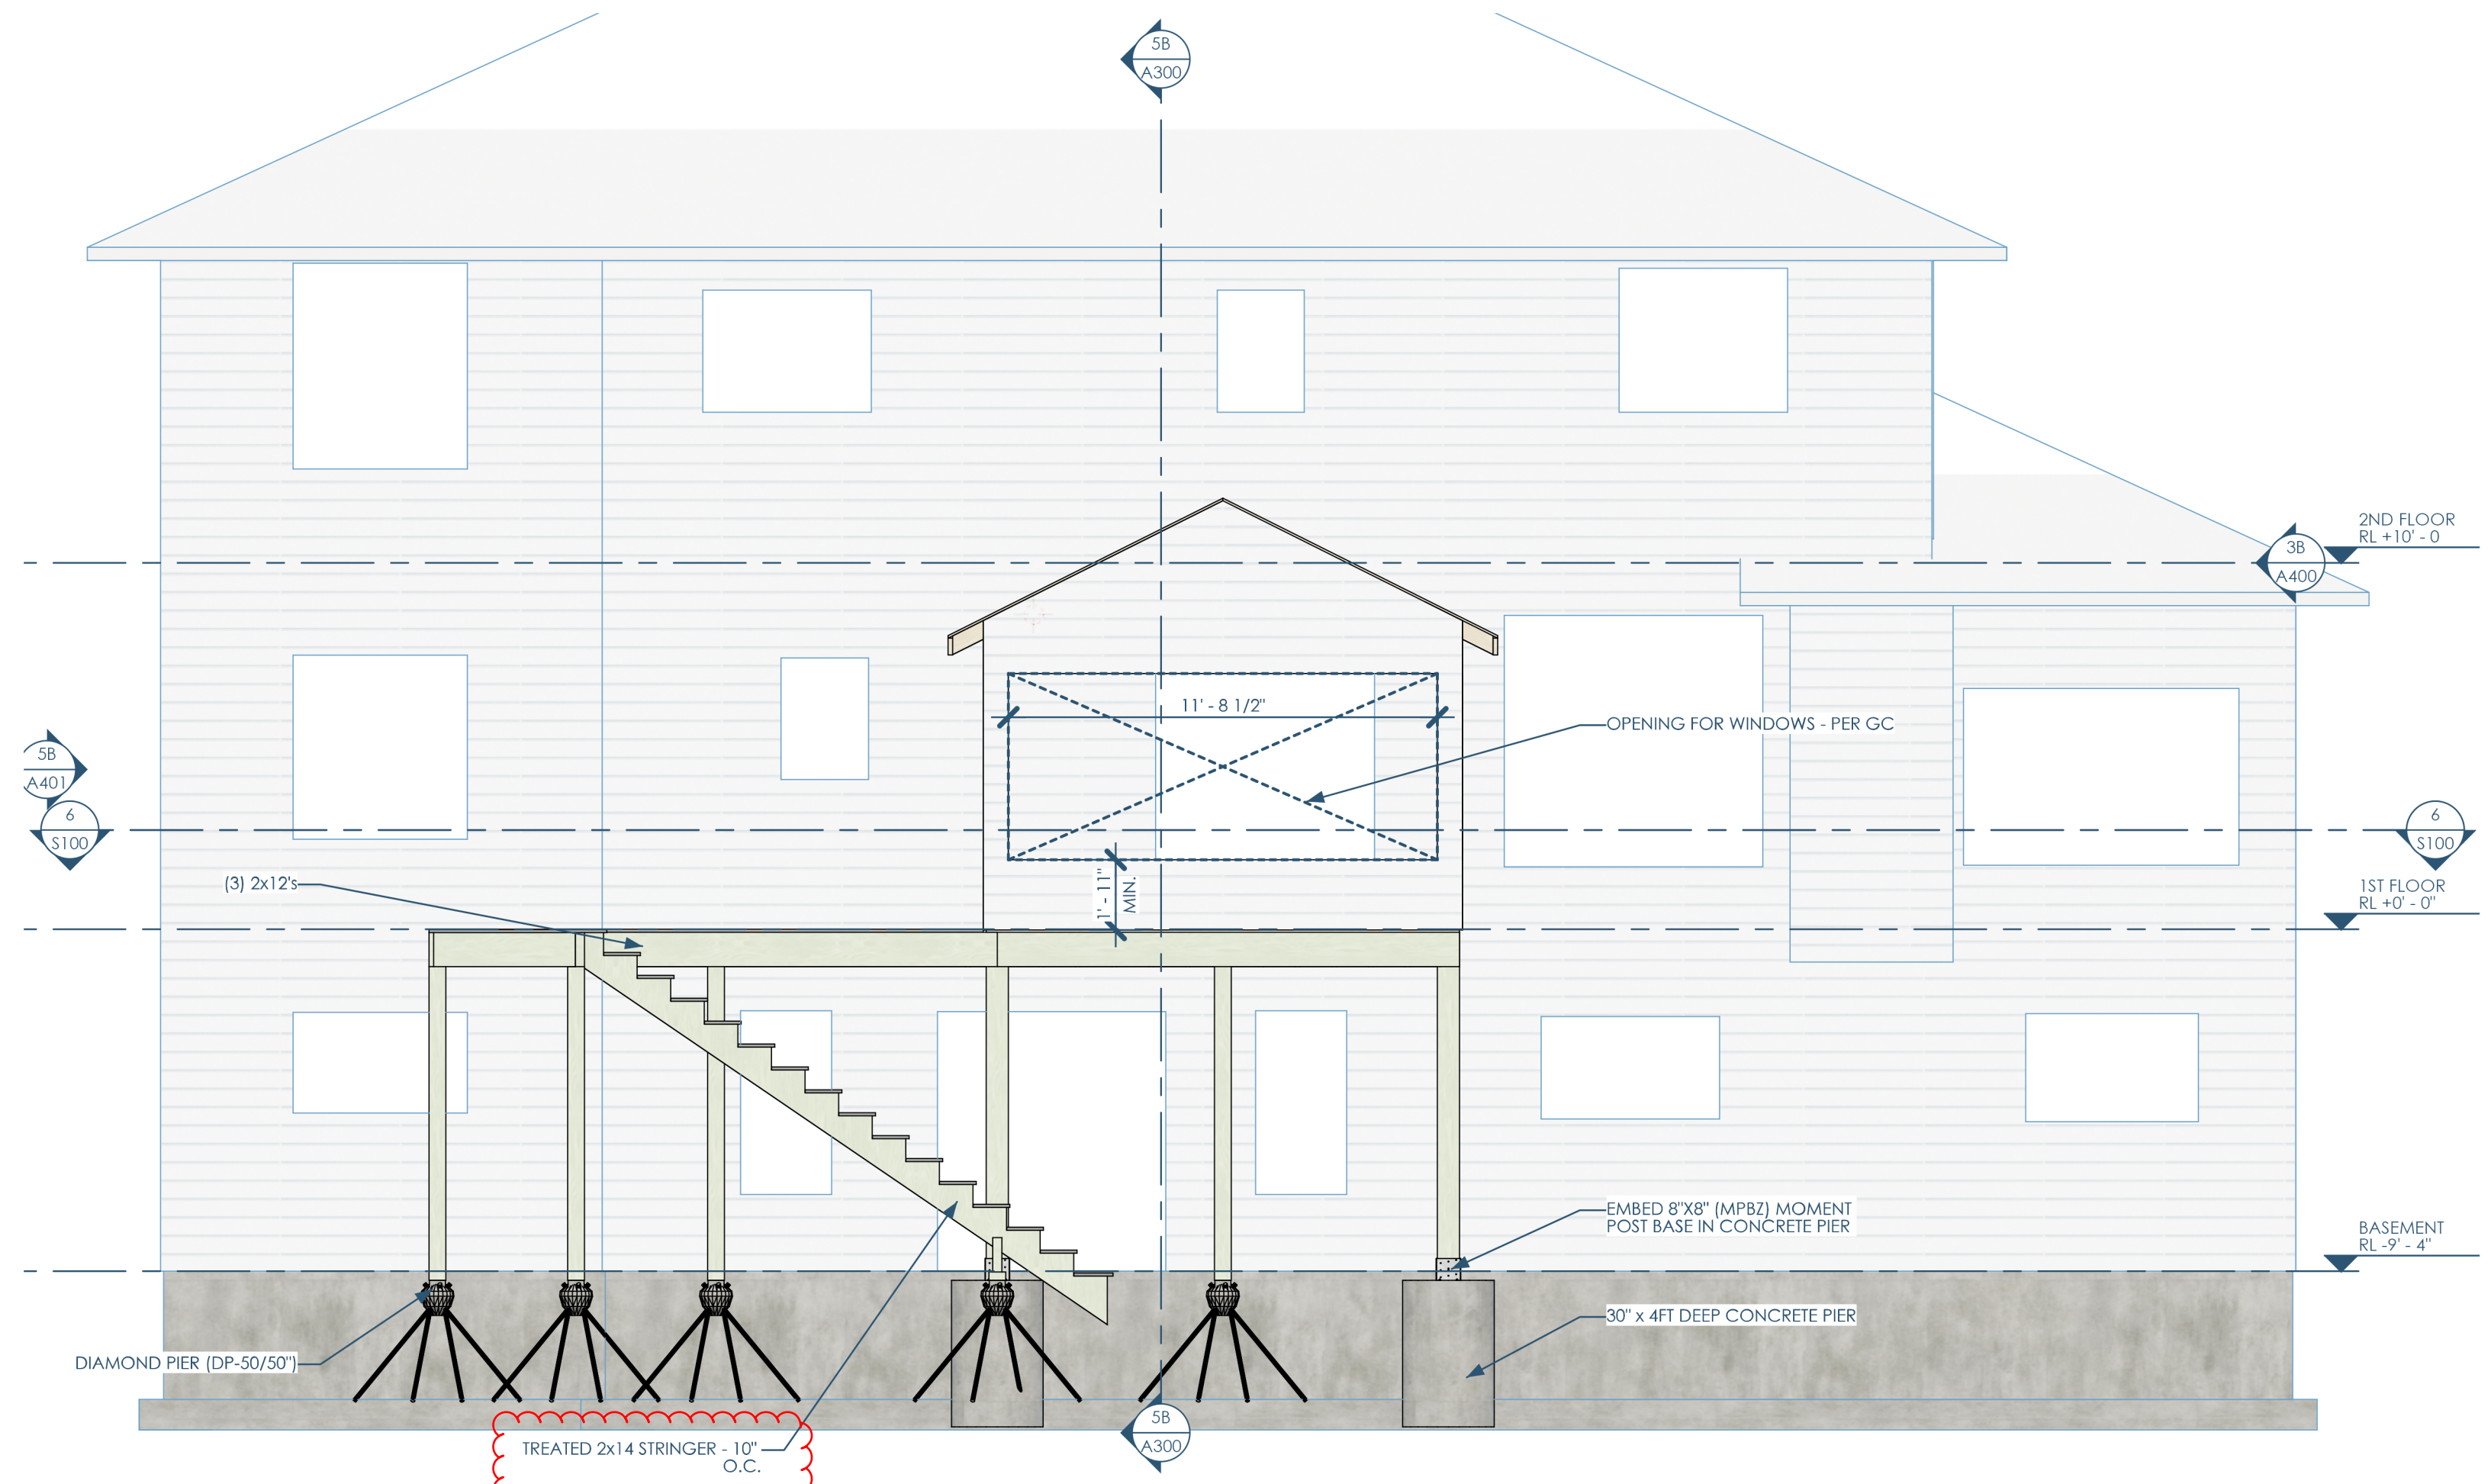

5B/A400 ELEVATION - EAST  
1/4"=1'-0"

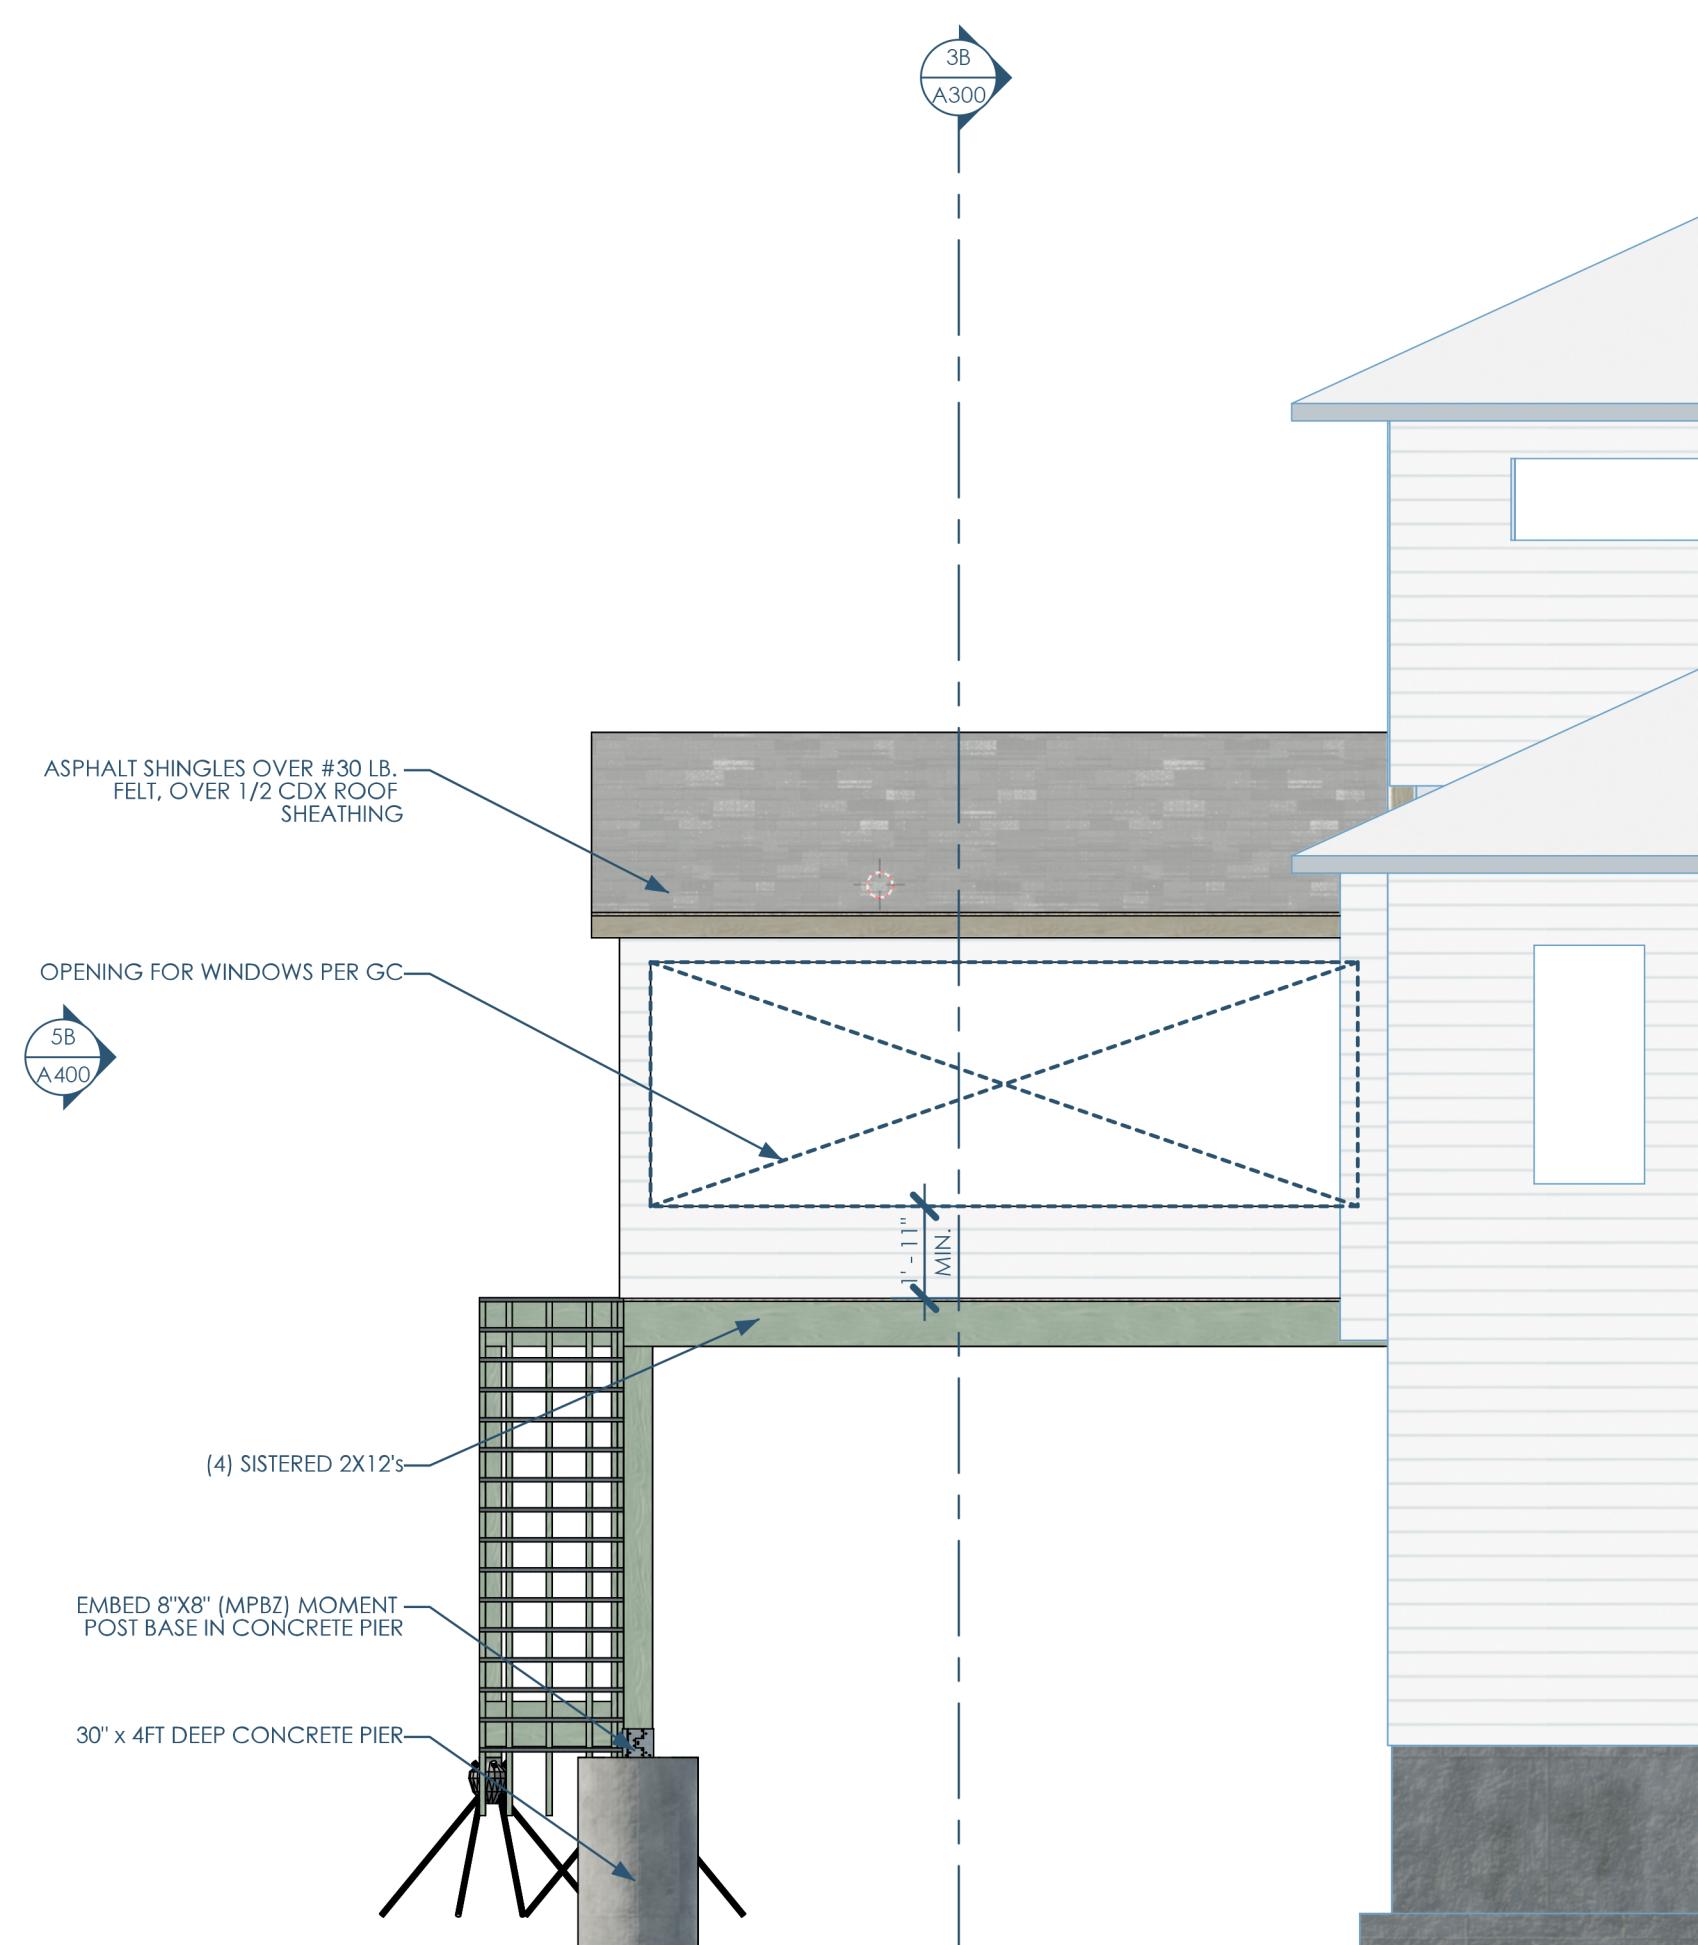

3B/A400 ELEVATION - NORTH  
1/4"=1'-0"



5 4 3 2 1


This project, like most OpeningDesign's projects, is open source (Attribution-ShareAlike 4.0 International=CC-BY-SA 4.0)=freely available to any party for future use, assuming the terms such as Attribution and ShareAlike are honored.

5 4 3 2 1


C

B

A

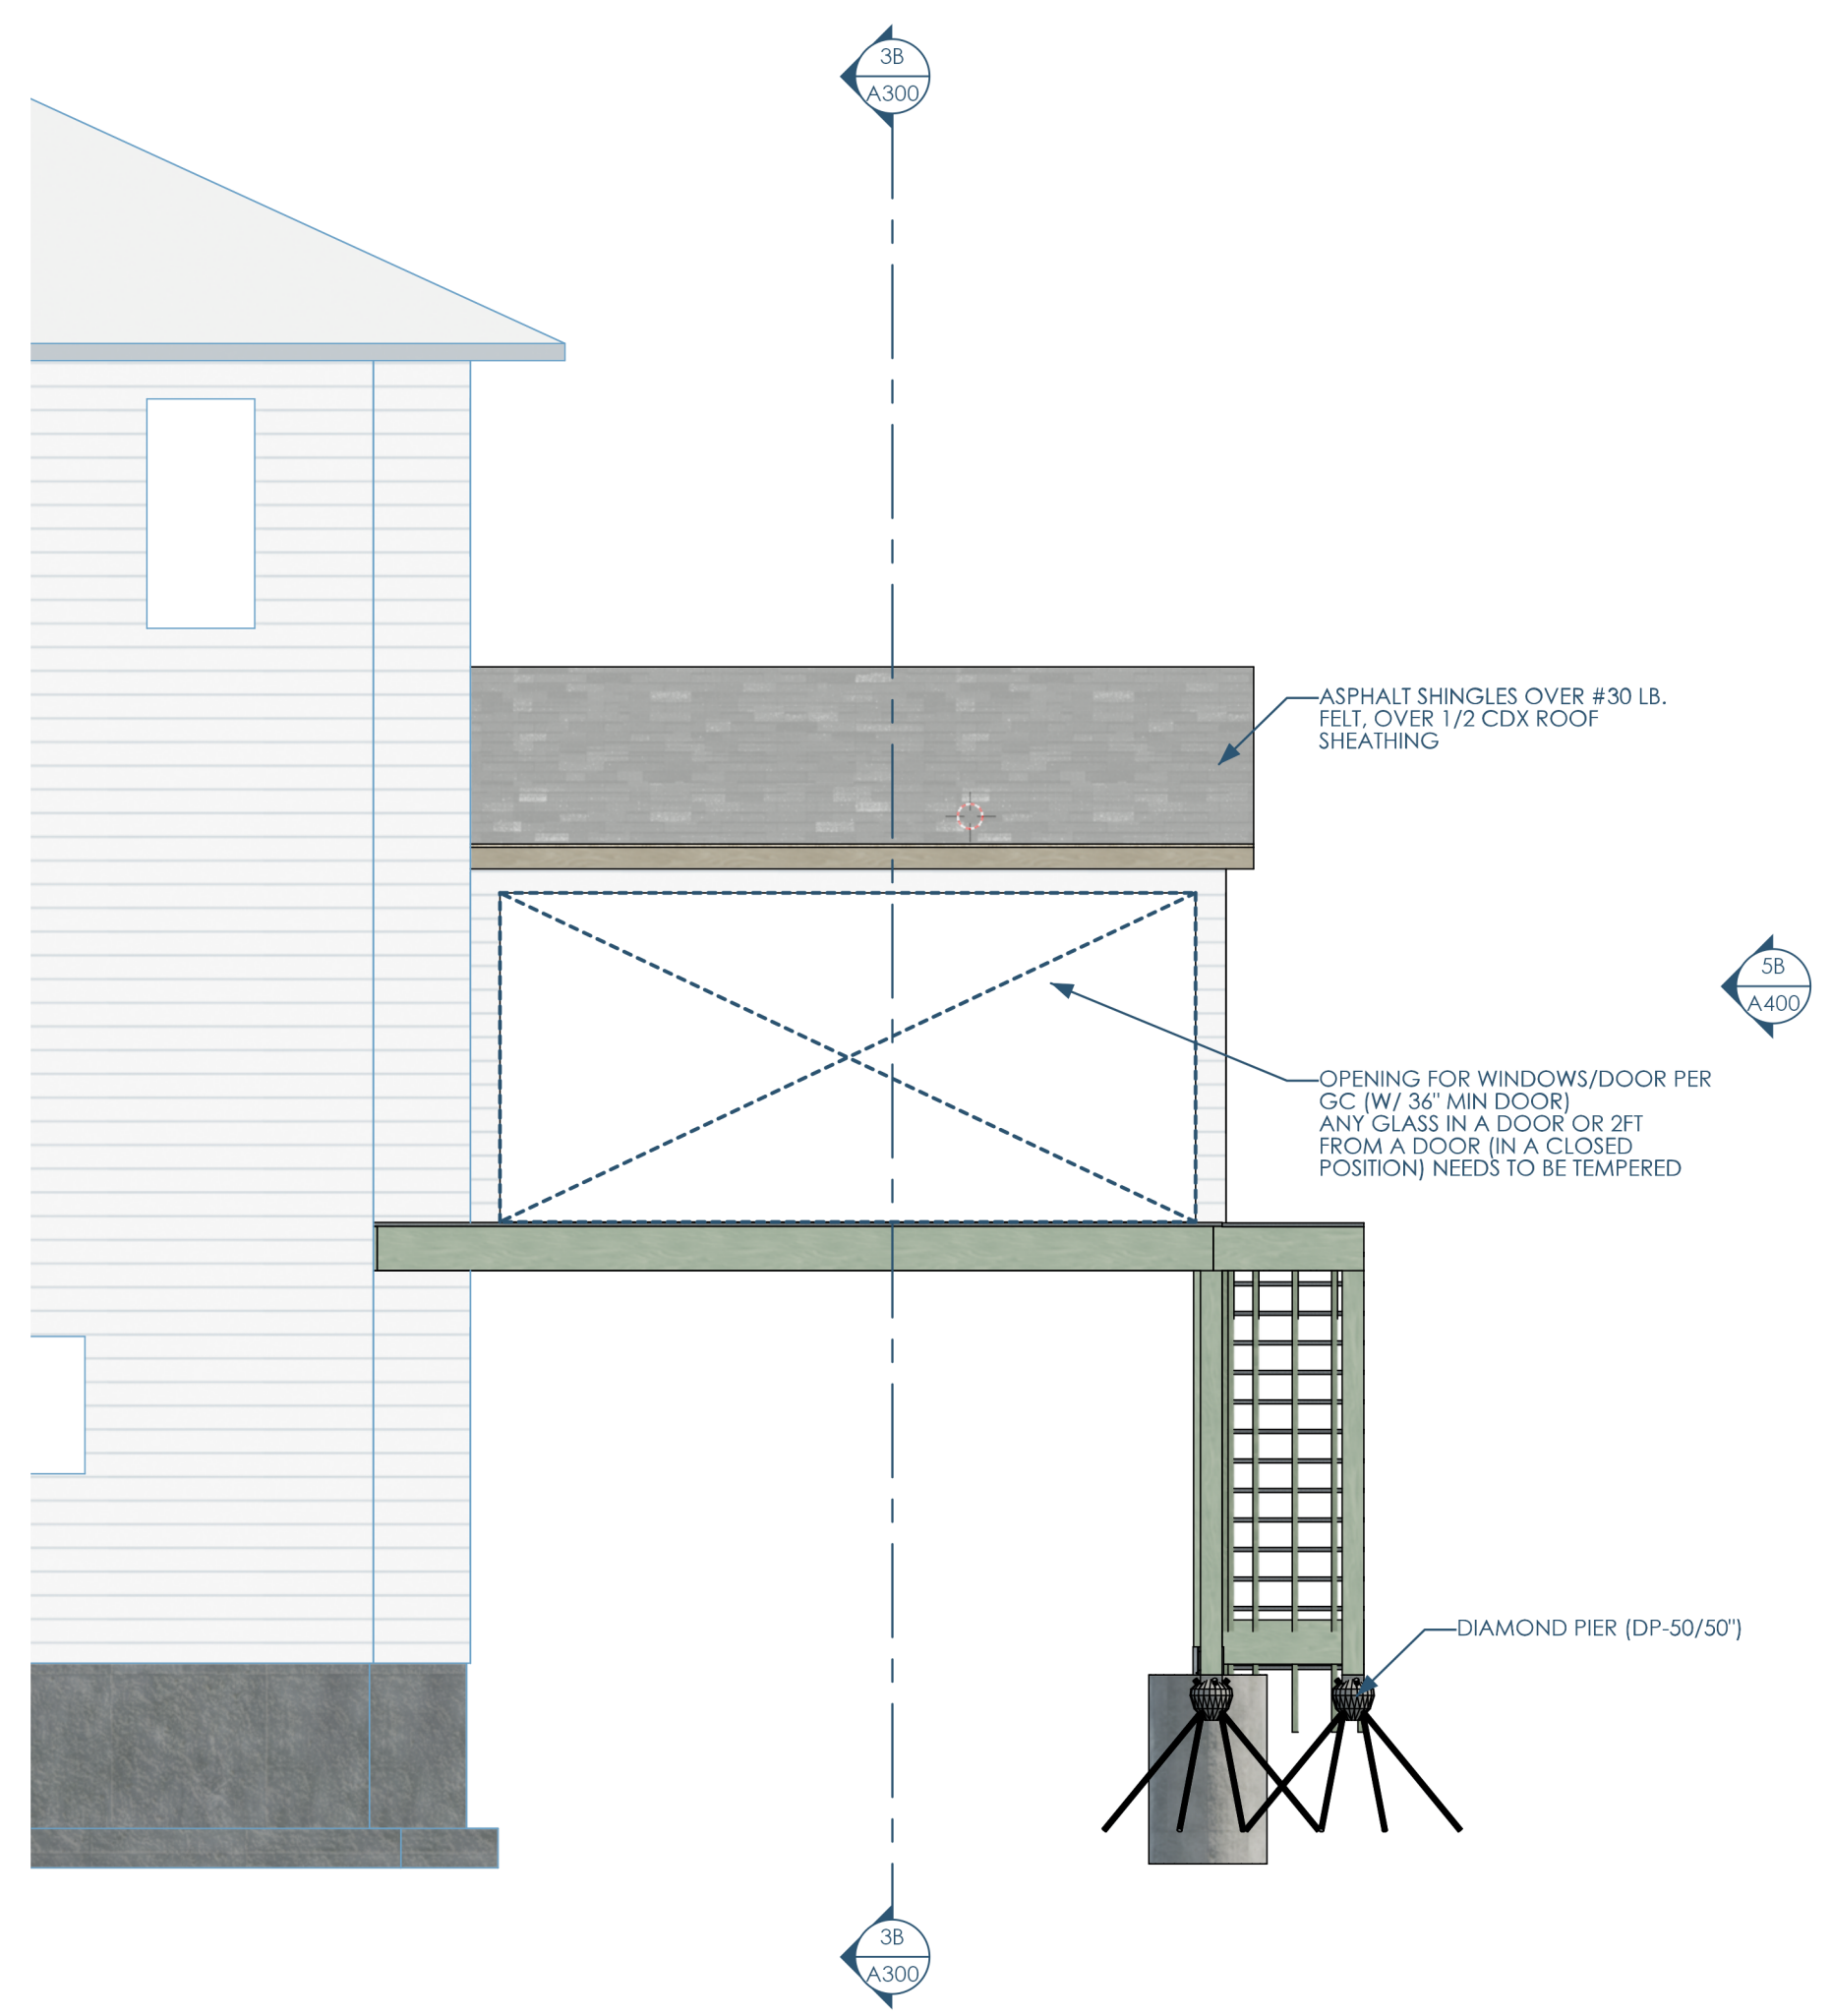


5B/A401 ELEVATION - SOUTH  
1/4"=1'-0"

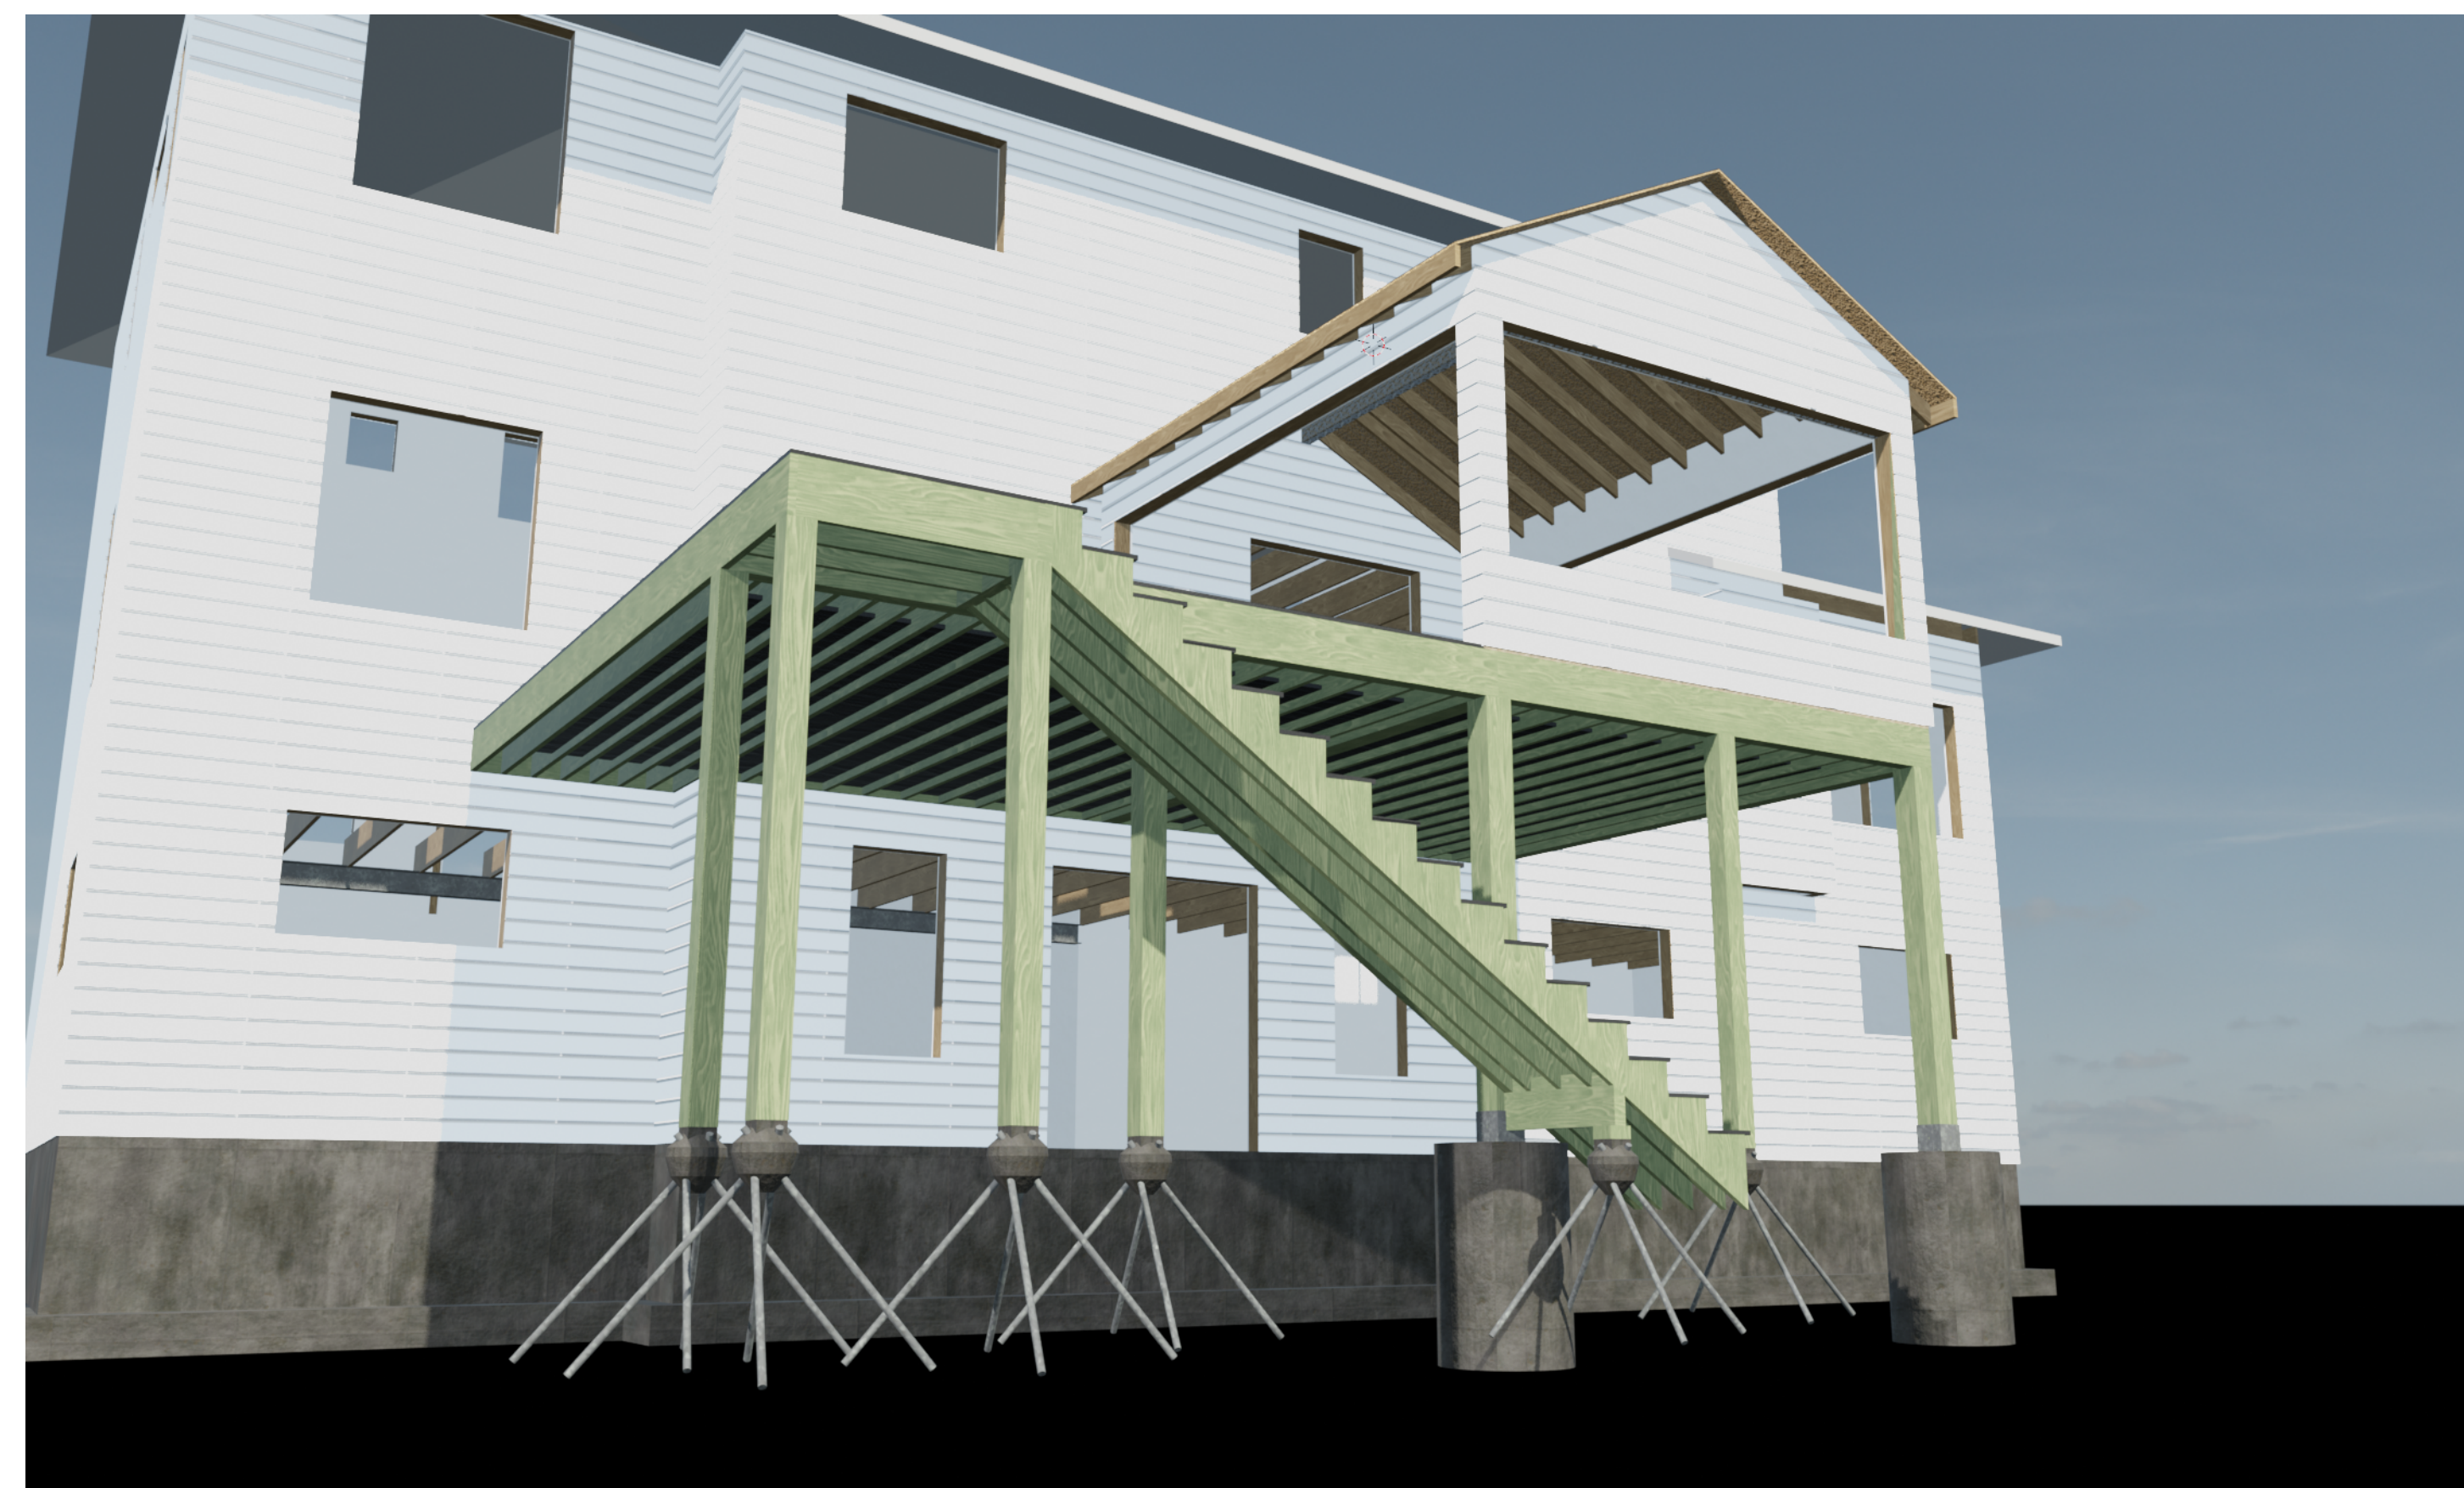

2/A401 STRUCTURAL - 3D


This project, like most OpeningDesign's projects, is open source (Attribution-ShareAlike 4.0 International=CC-BY-SA 4.0)=freely available to any party for future use, assuming the terms such as Attribution and ShareAlike are honored.

5 4 3 2 1

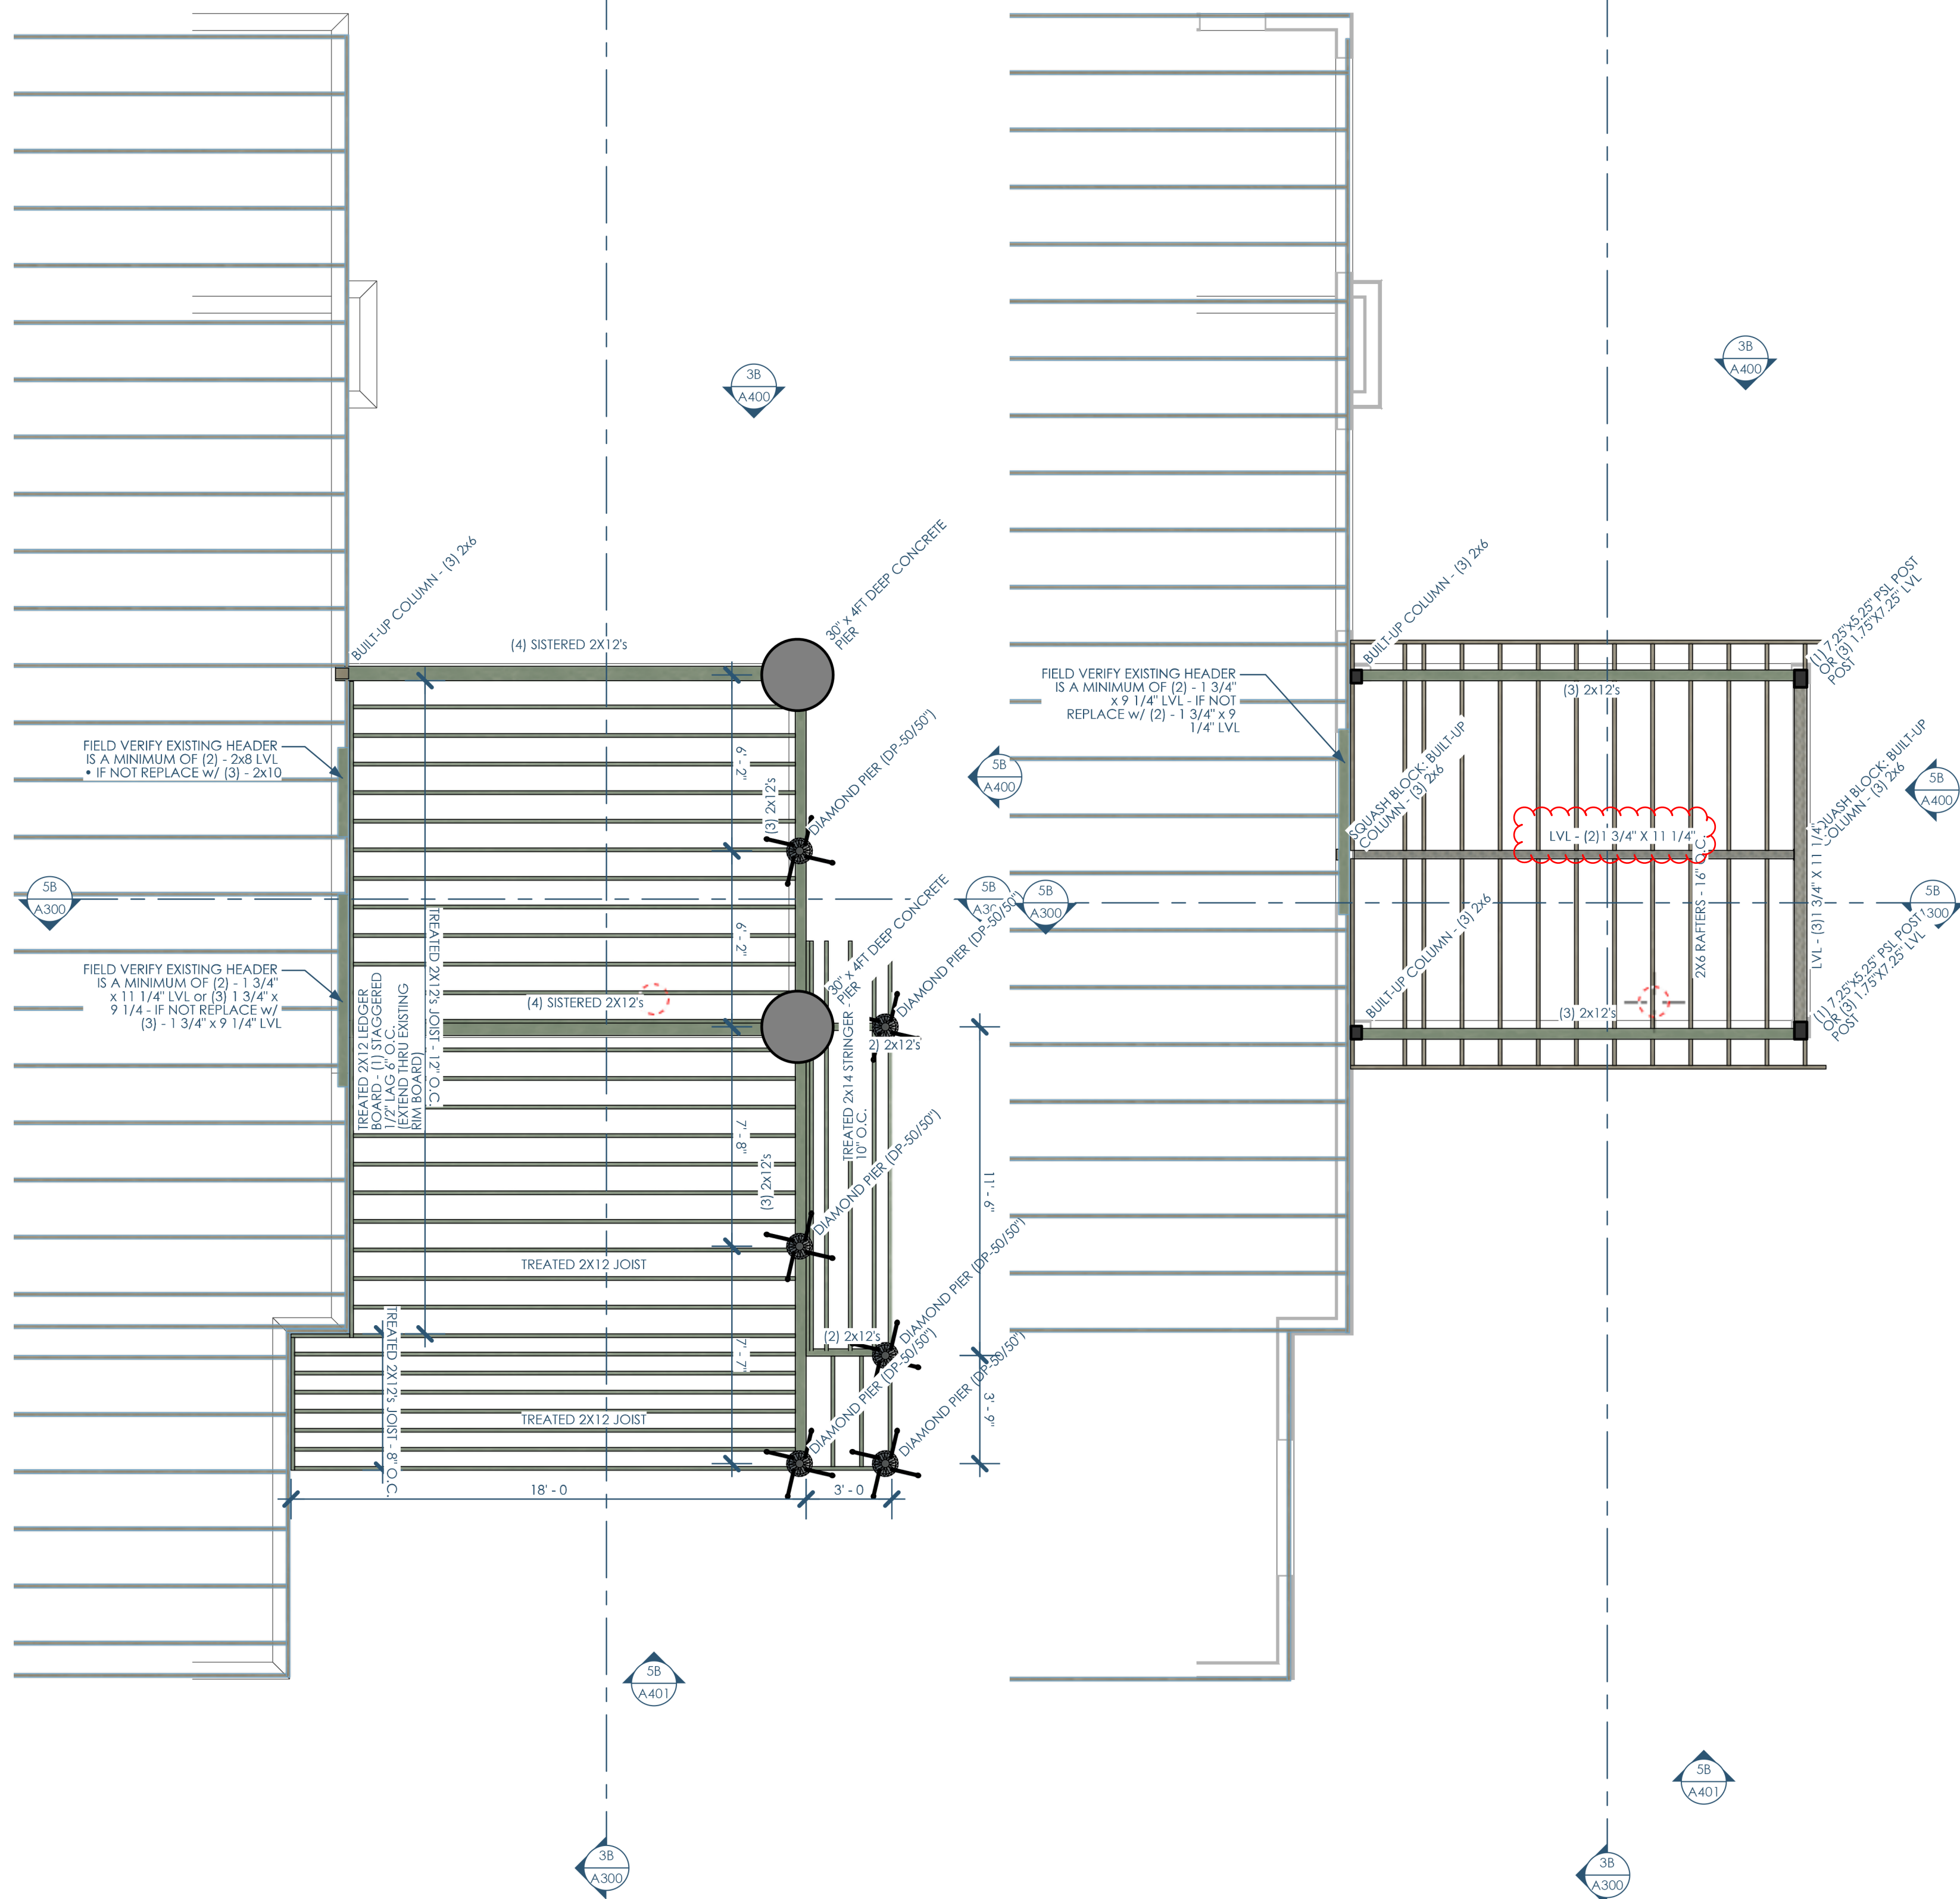


3/S100 RCP - FRAMING - 1ST FLOOR  
1/4"=1'-0"

4/S100 RCP - FRAMING - ROOF  
1/4"=1'-0"

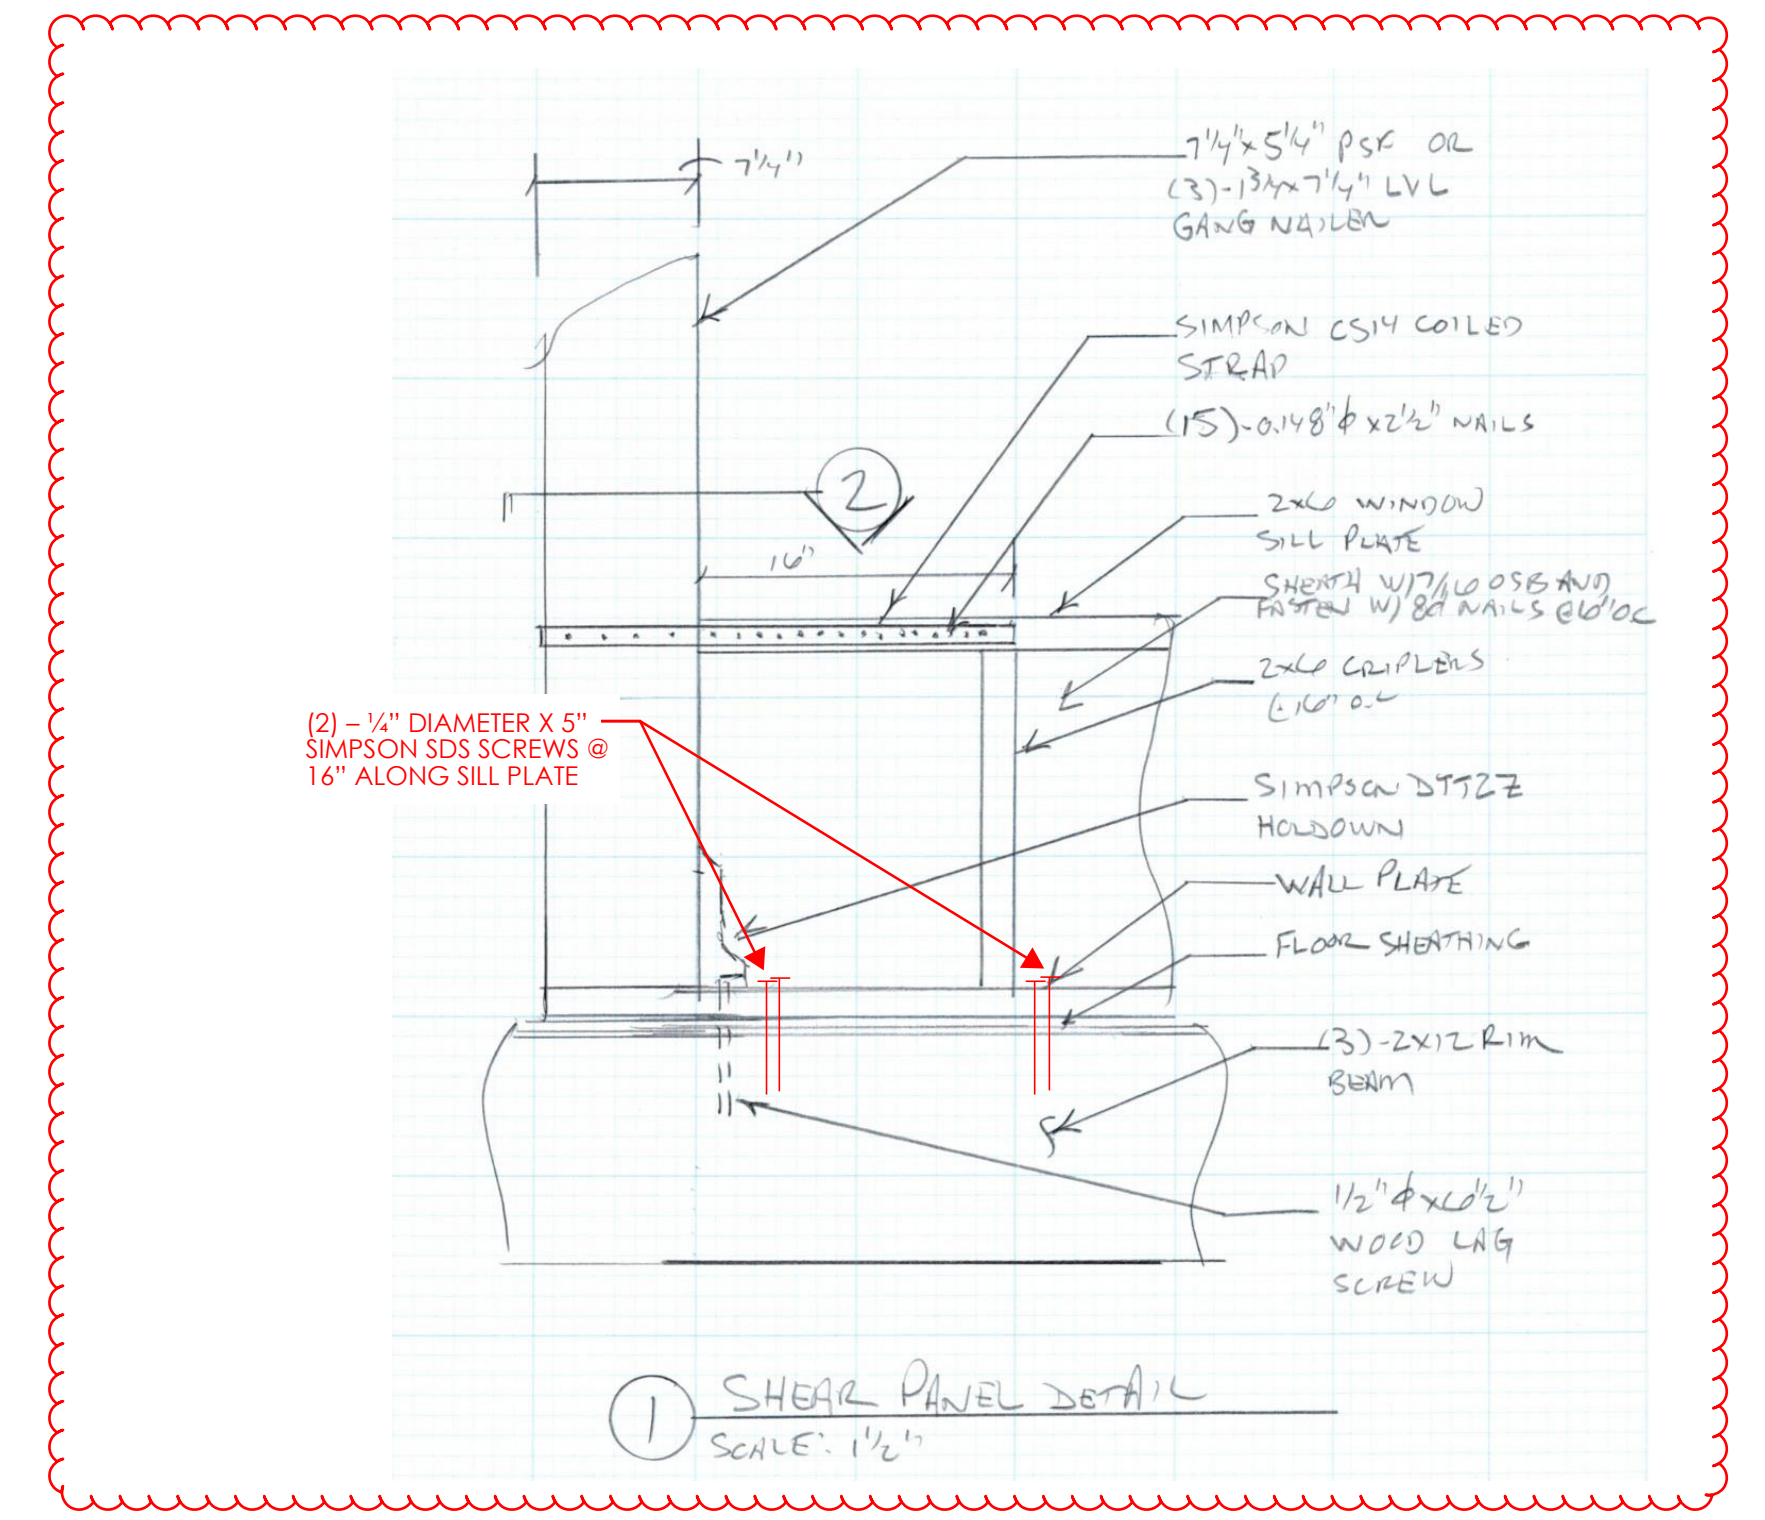

5/S100 DETAIL 1

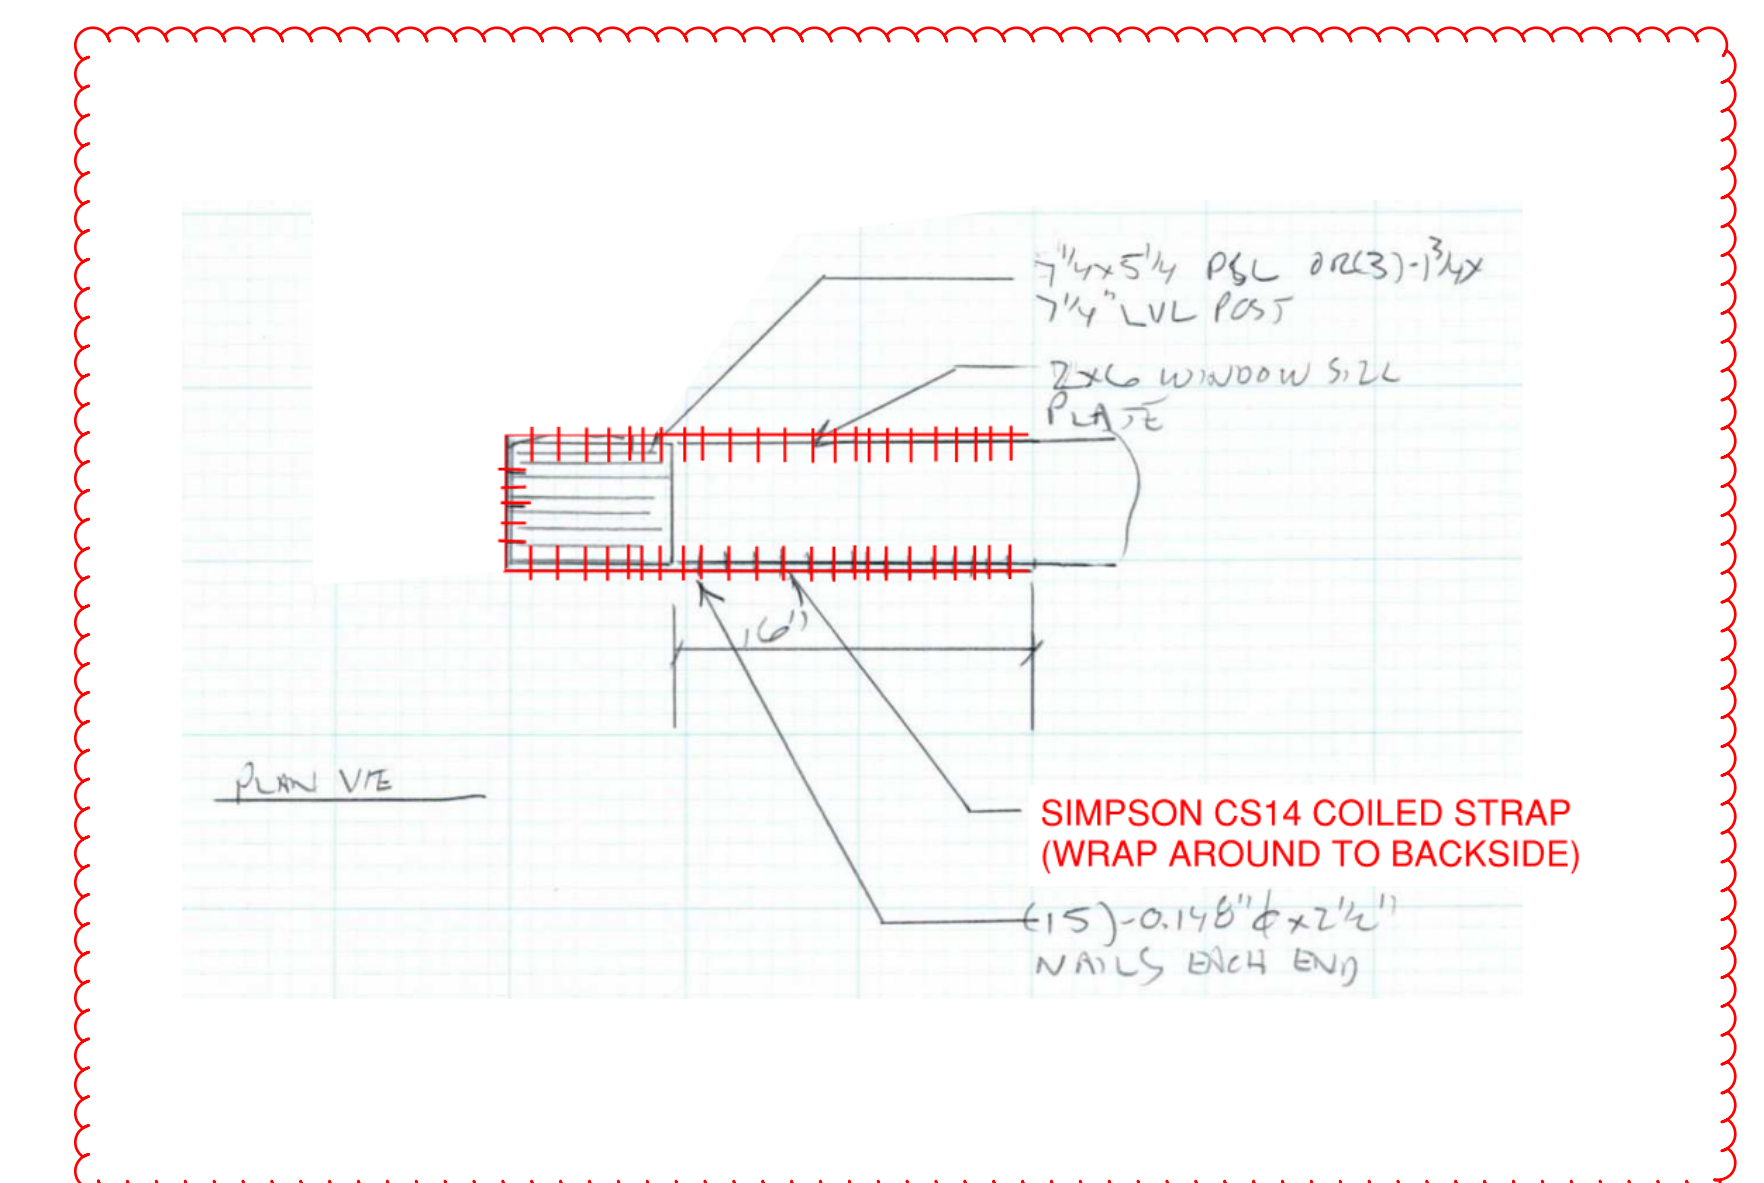

6/S100 DETAIL 2