


1/A100 FLOOR PLAN - 1ST FLOOR  
1/4"=1'-0"



2/A100 DEMO PLAN  
1/8"=1'-0"

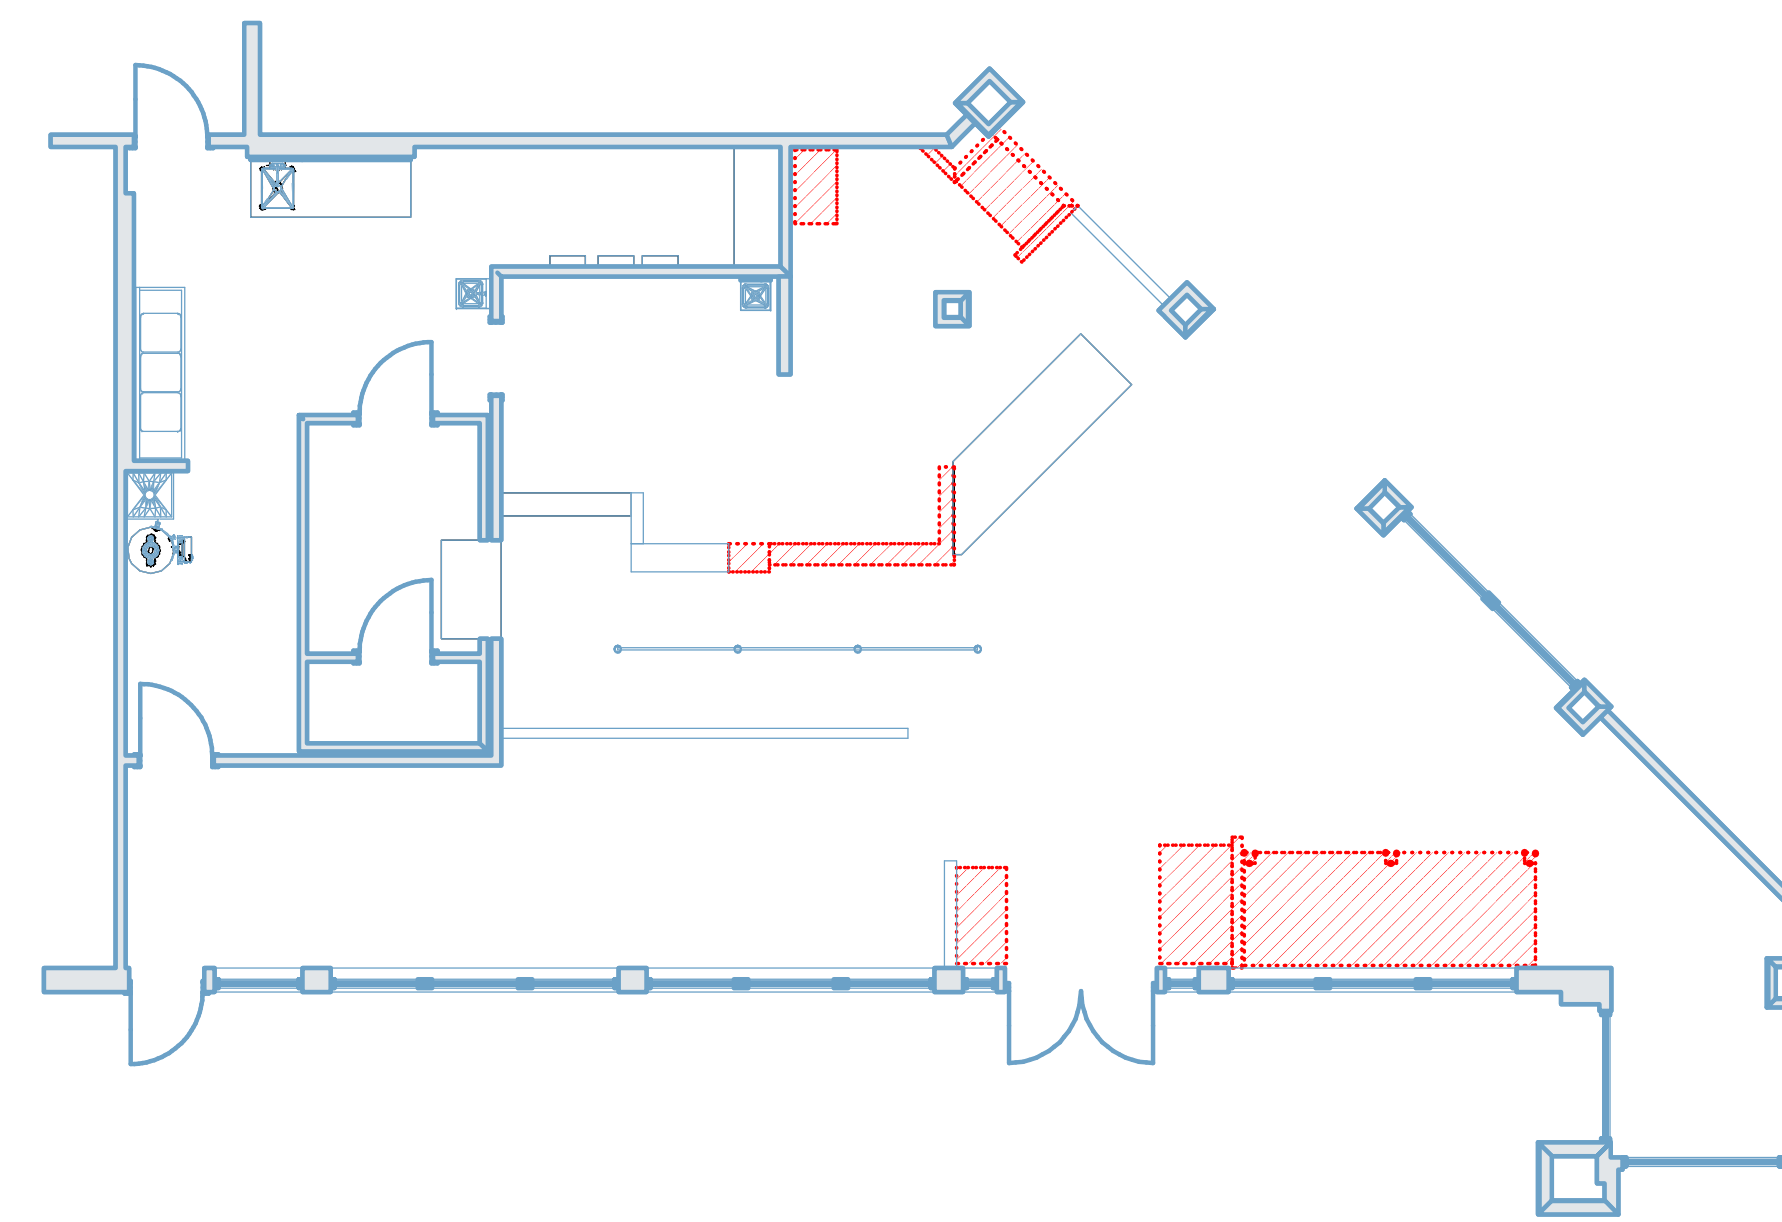

Architect: OpeningDesign  
17 S Fairchild | FL 7  
Madison, WI 53703  
ryan@openingdesign.com | 773.425.6456

FLOOR PLAN & DEMO PLAN  
BAKERY

112 W TOWNE MALL, MADISON, WI 53719

A100

This project, like most OpeningDesign's projects, is open source (Attribution-ShareAlike 4.0 International=CC-BY-SA 4.0)---freely available to any party for future use, assuming the terms such as Attribution and ShareAlike are honored.