



5A/A001 SITE PLAN - OVERALL  
1"=30'


502.7 IDENTIFICATION, WHERE ACCESSIBLE PARKING SPACES ARE REQUIRED TO BE IDENTIFIED BY SIGNS, THE SIGNS SHALL INCLUDE THE INTERNATIONAL SYMBOL OF ACCESSIBILITY COMPLYING WITH SECTION 703.6.3.1. SIGNS IDENTIFYING VAN PARKING SPACES SHALL CONTAIN THE DESIGNATION "VAN ACCESSIBLE." SUCH SIGNS SHALL BE 60 INCHES (1525 MM) MINIMUM ABOVE THE FLOOR OF THE PARKING SPACE, MEASURED TO THE BOTTOM OF THE SIGN.

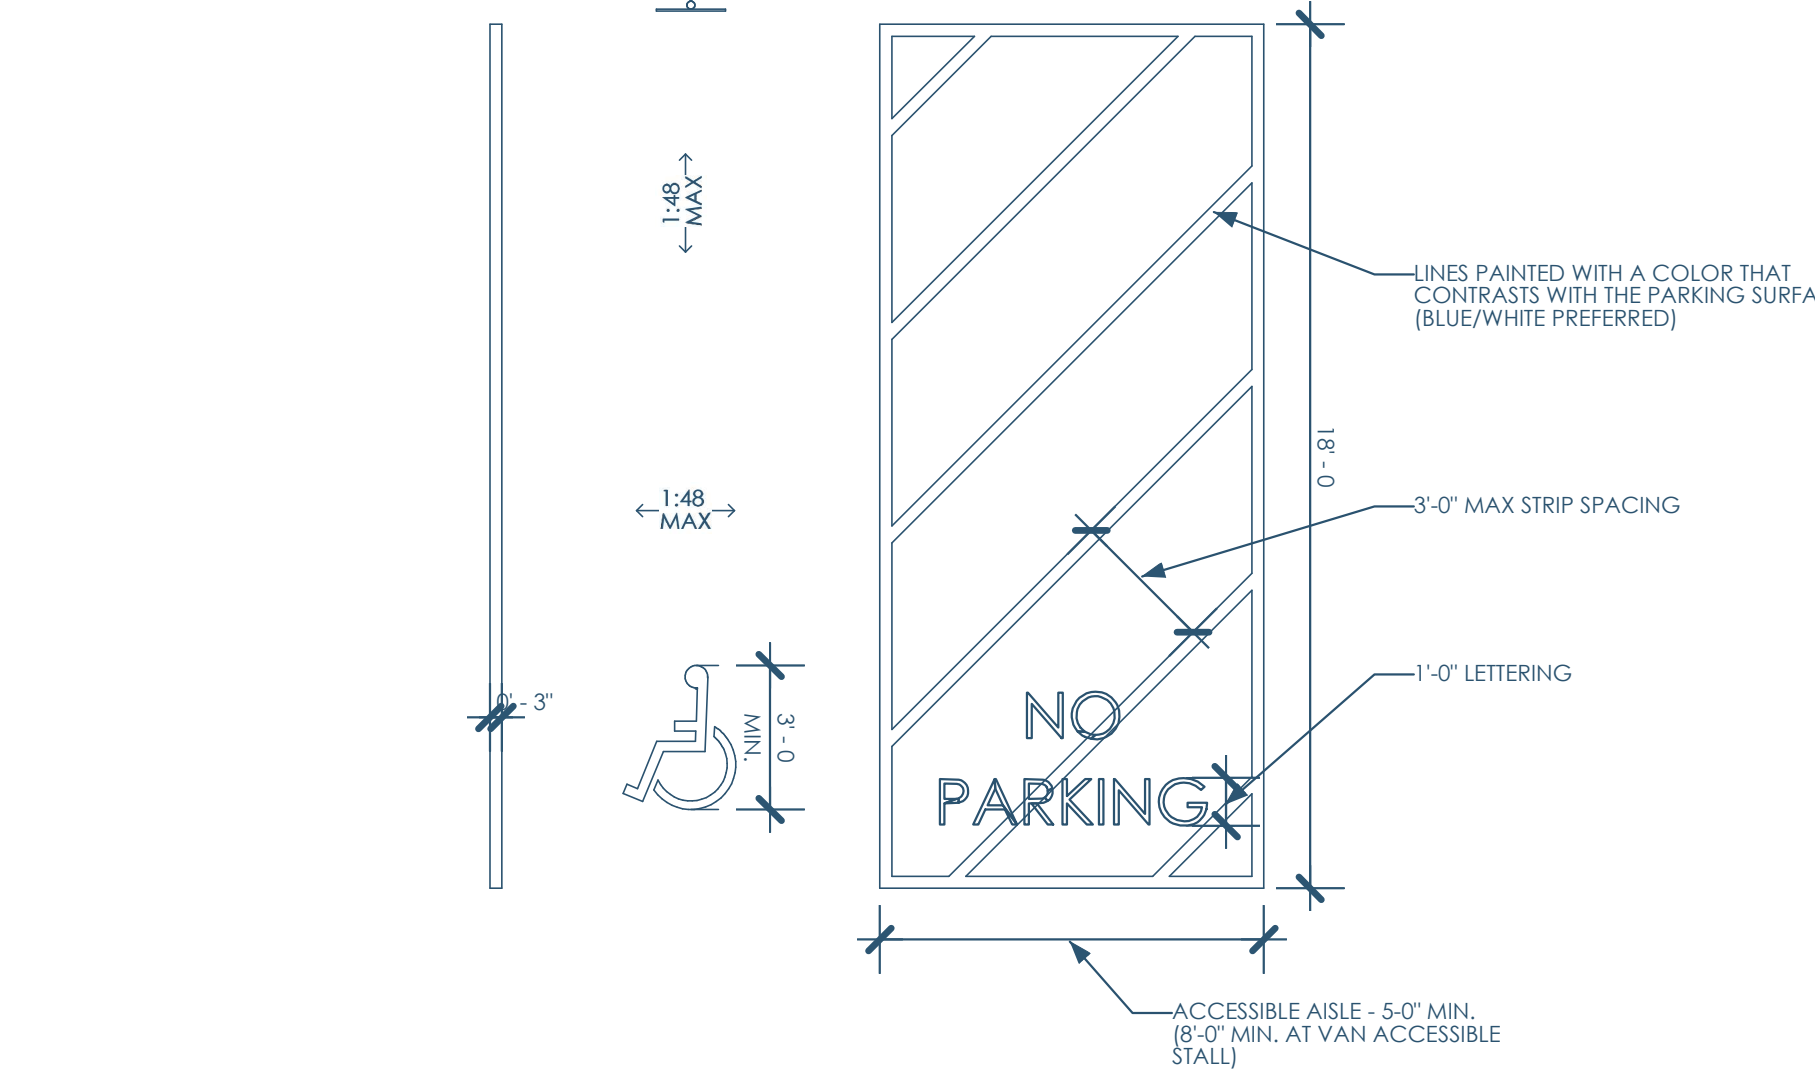


3B/A001 ADA - PARKING STALL  
1/4"=1'-0"

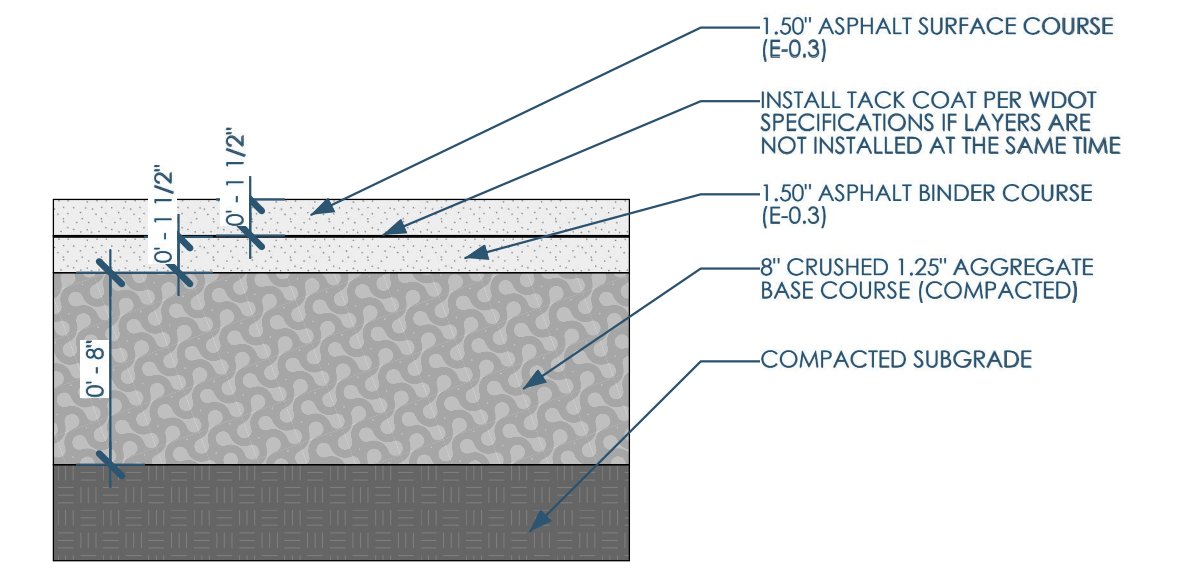

2C/A001 PAVEMENT DETAIL - REGULAR DUTY ASPHALT PAVEMENT

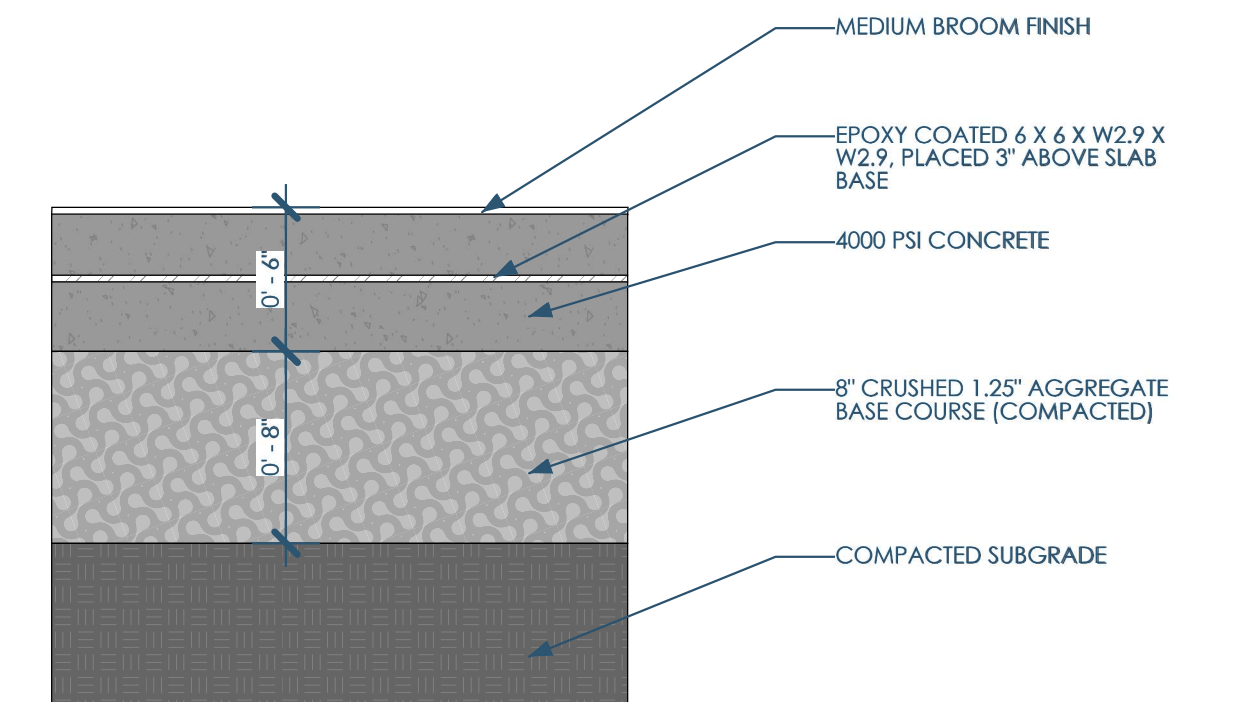

3B/A001 PAVEMENT DETAIL - HEAVY DUTY CONC. PAVEMENT

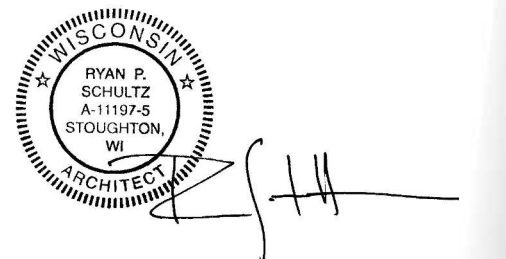

Owner: Kenlyn/Marquis German Shepherd Dogs  
11714 N Eastman Rd  
Edgerton, WI 53534-9051  
Kentboylesgsd@aol.com | 608.884.8355

Structural: Ennovation  
PO Box 148  
Orfordville, WI 53576  
kfrey@ennovationbuilt.com | 608.212.6998

Architect: OpeningDesign  
17 S Fairchild | FL 7  
Madison, WI 53703  
ryan@openingdesign.com | 773.425.6456

SITE PLAN  
BARN RELOCATION

389 E HEMENWAY LANE - EDGERTON, WI 53534

A001

This project, like most OpeningDesign's projects, is open source (Attribution-ShareAlike 4.0 International=CC-BY-SA 4.0) - freely available to any party for future use, assuming the terms such as Attribution and ShareAlike are honored.