




5B/A300 SECTION - E,W - LOOKING NORTH
3/16"=1'-0"

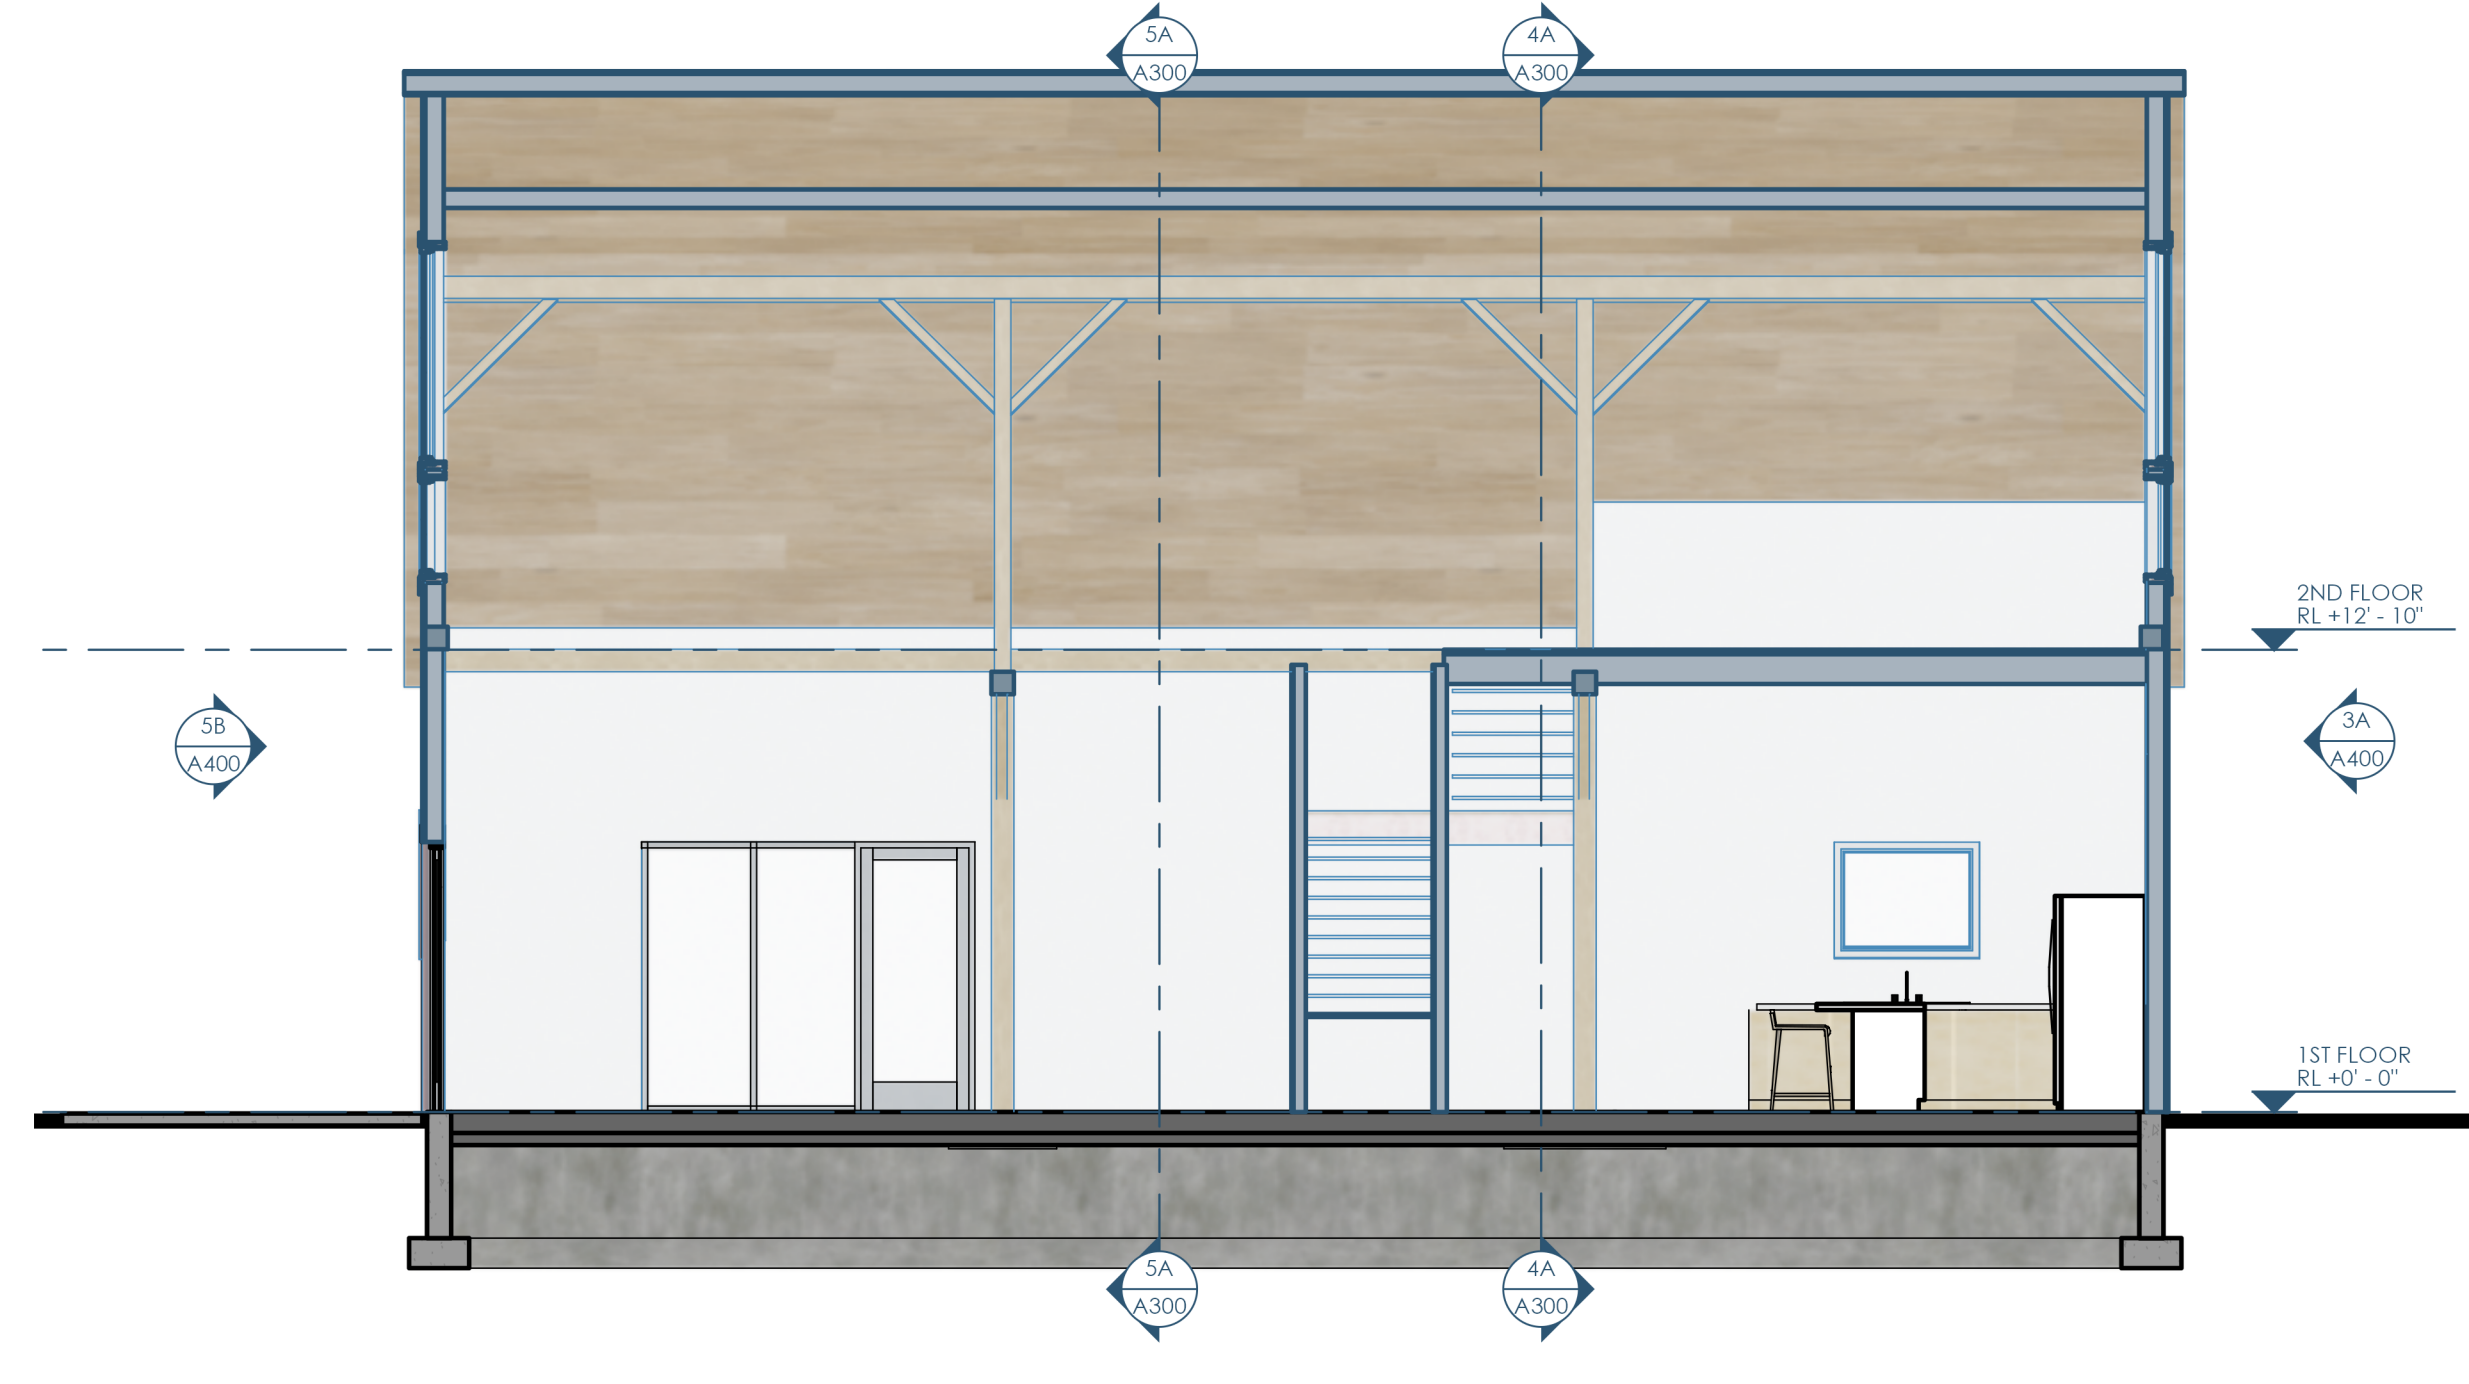

3B/A300 SECTION - E,W - LOOKING SOUTH
3/16"=1'-0"

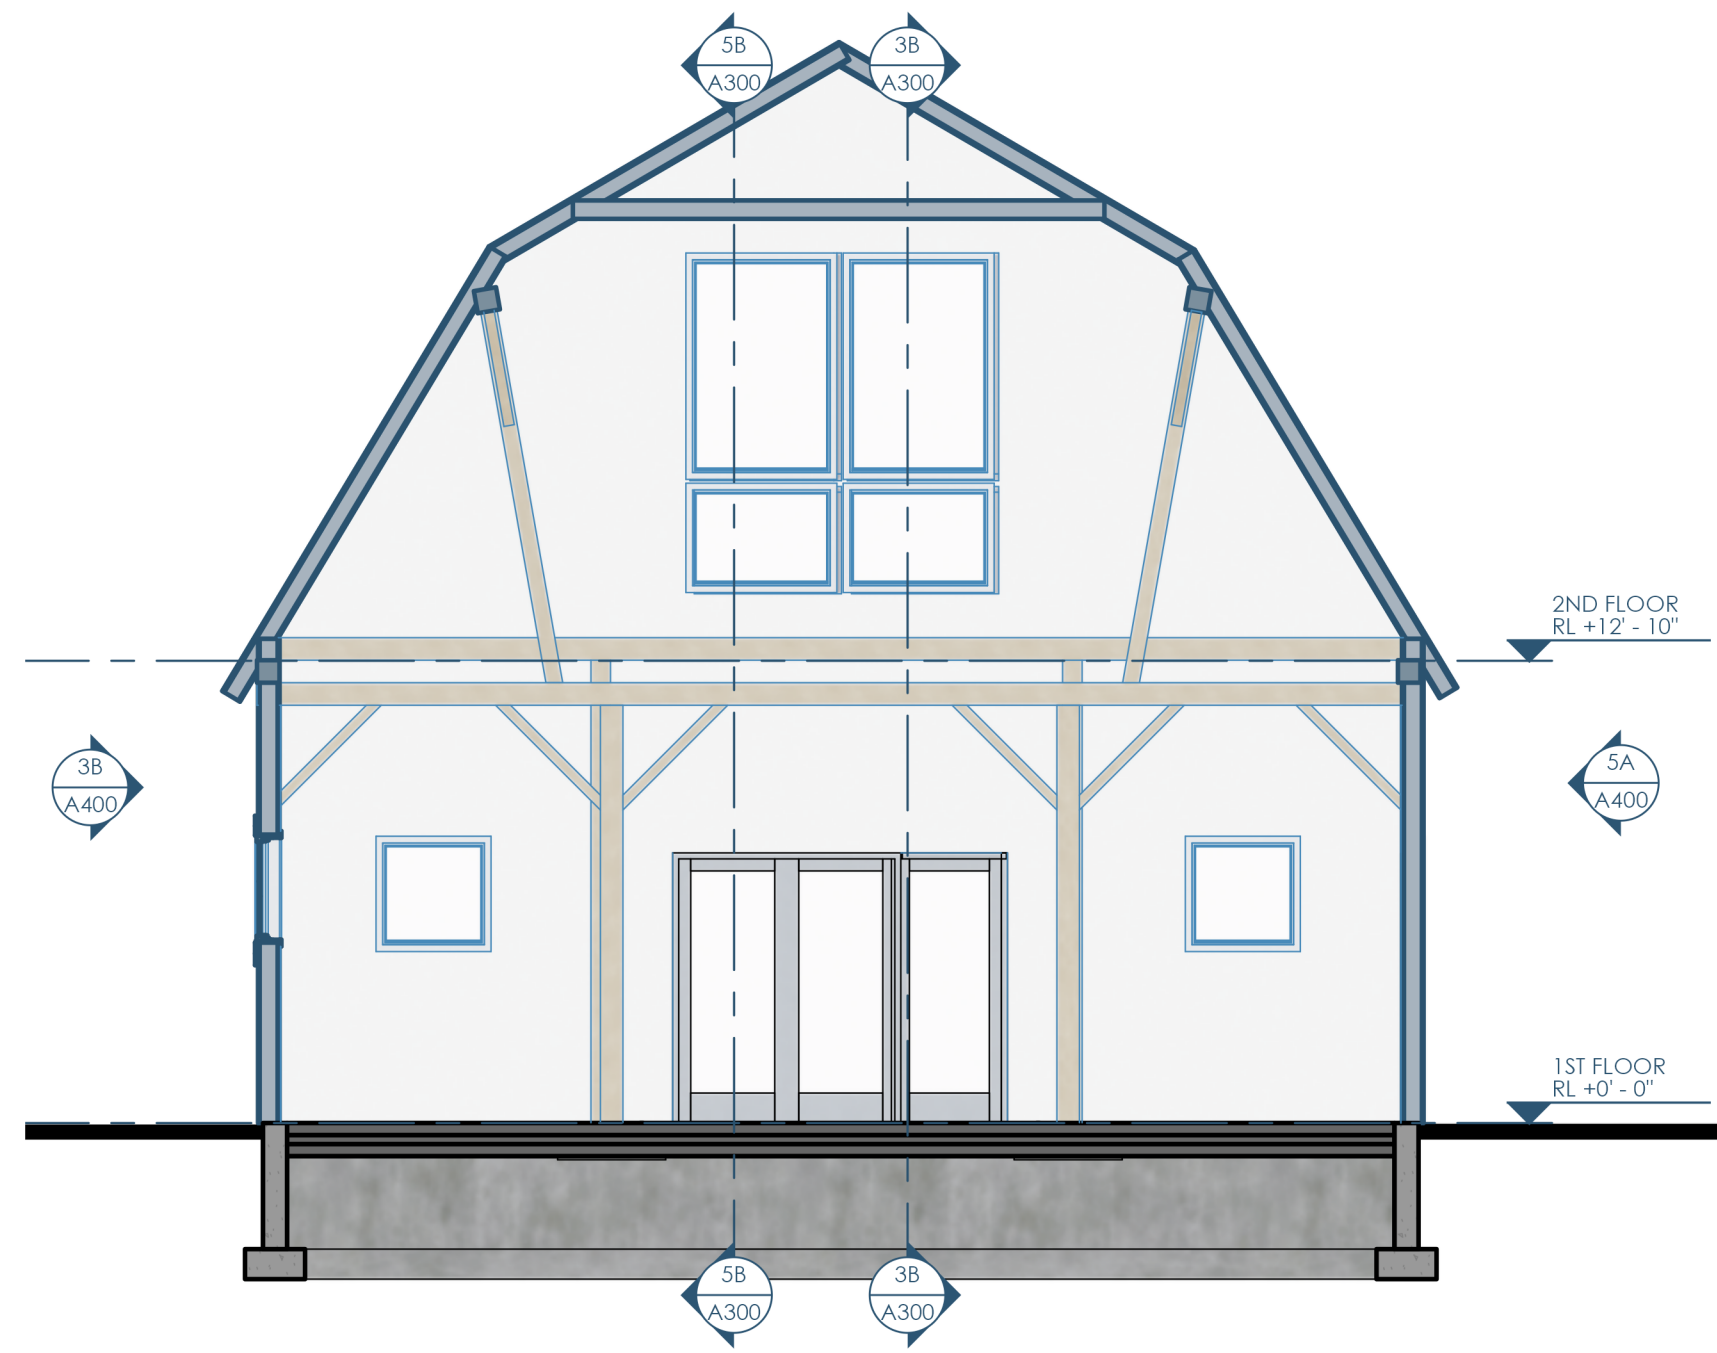

5A/A300 SECTION - N,S - LOOKING EAST
3/16"=1'-0"

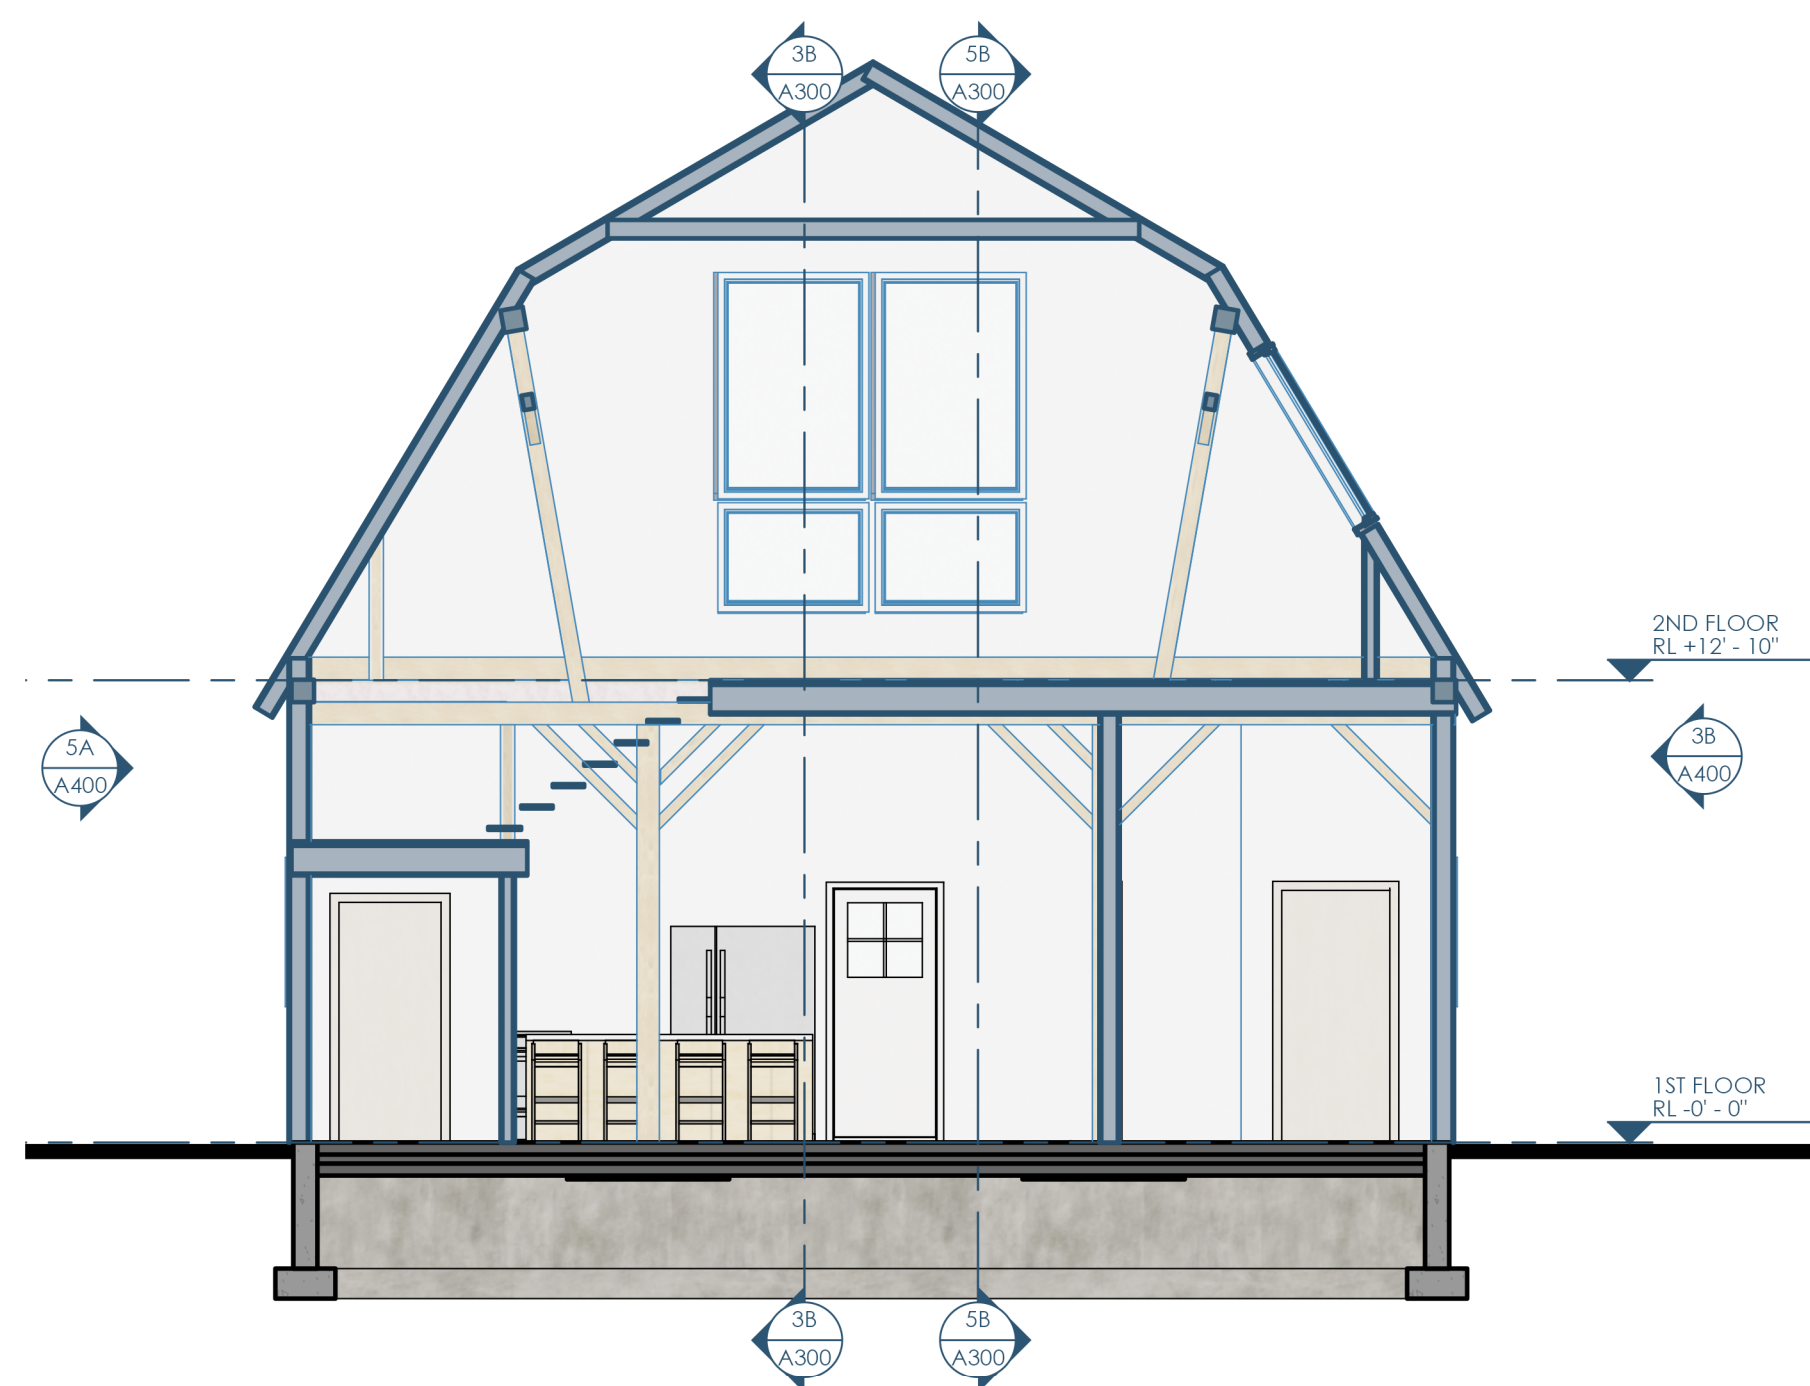


4A/A300 SECTION - N,S - LOOKING WEST
3/16"=1'-0"



Owner: Kenlyn/Marquis German Shepherd Dogs
11714 N Eastman Rd
Edgerton, WI 53534-9051
Kentboylesgsd@aol.com | 608.884.8355

Structural: Ennovation
PO Box 148
Orfordville, WI 53576
kfrey@ennovationbuilt.com | 608.212.6998

Architect: Opening Design
17 S Fairchild | FL 7
Madison, WI 53703
ryan@openingdesign.com | 773.425.6456

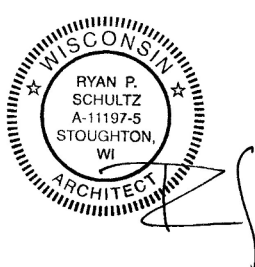

SECTIONS
BARN RELOCATION
389 E HEMENWAY LANE - EDGERTON, WI 53534

A300

This project, like most Opening Design's projects, is open source (Attribution-ShareAlike 4.0 International=CC-BY-SA 4.0)=freely available to any party for future use, assuming the terms such as Attribution and ShareAlike are honored.