


1/A400 ELEVATION - EAST  
3/16"=1'-0"



2/A400 ELEVATION - NORTH  
3/16"=1'-0"



3/A400 ELEVATION - SOUTH  
3/16"=1'-0"

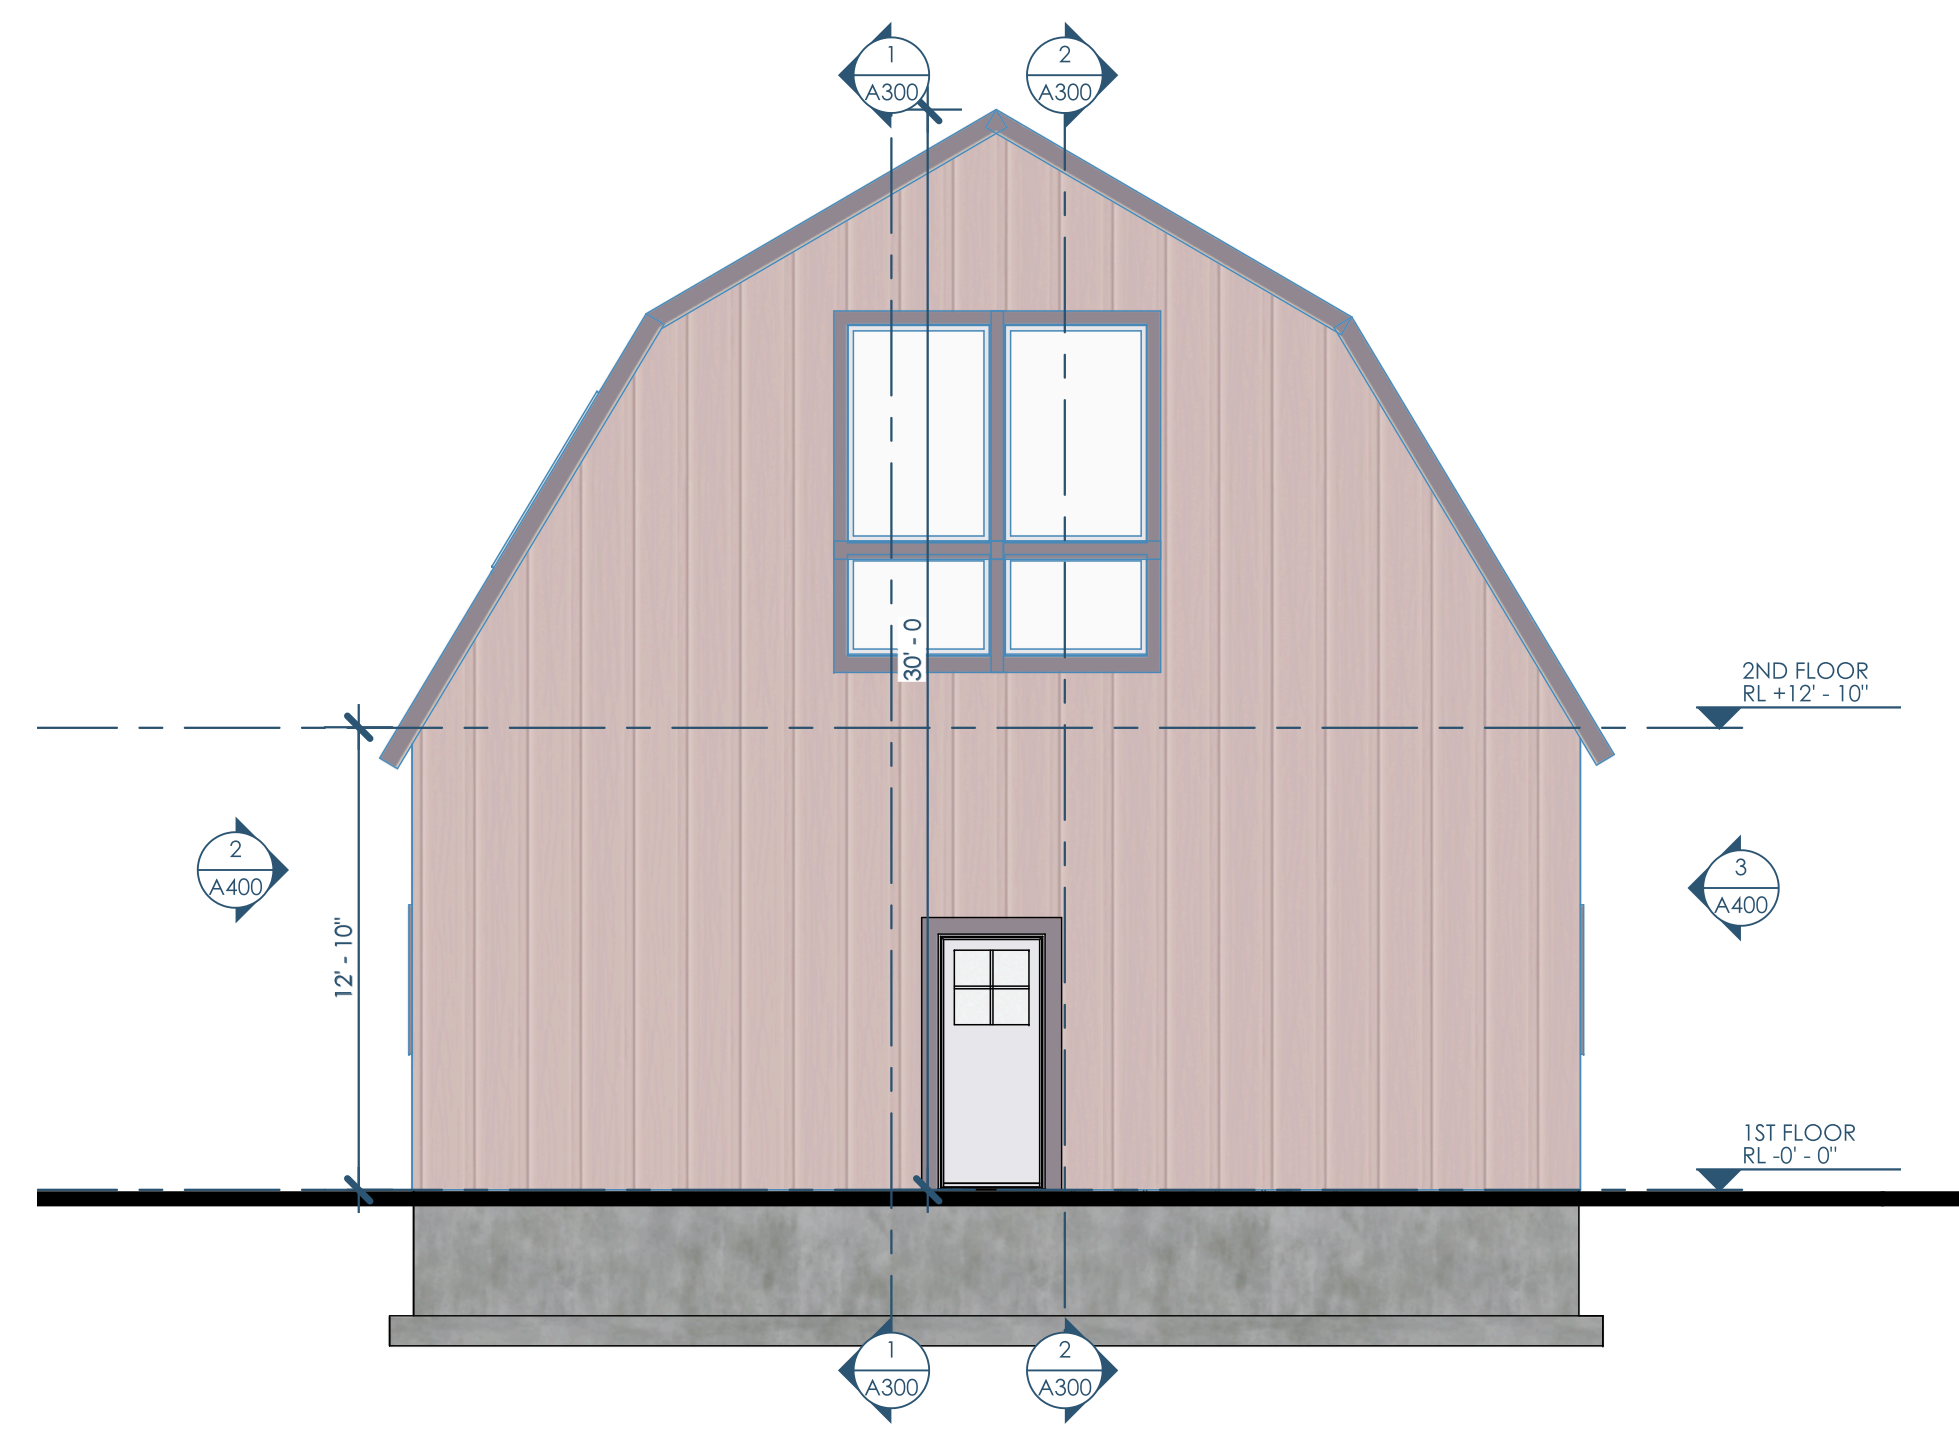

4/A400 ELEVATION - WEST  
3/16"=1'-0"



Owner: Kenlyn/Marquis German Shepherd Dogs  
 11714 N Eastman Rd  
 Edgerton, WI 53534-9051  
 Kentboylesgsd@aol.com | 608.884.8355

Structural: Ennovation  
 PO Box 148  
 Orfordville, WI 53576  
 ktrey@ennovationbuilt.com | 608.212.6998

Architect: OpeningDesign  
 17 S Fairchild | FL 7  
 Madison, WI 53703  
 ryan@openingdesign.com | 773.425.6456

This project, like most OpeningDesign's projects, is open source (Attribution-ShareAlike 4.0 International=CC-BY-SA 4.0) - freely available to any party for future use, assuming the terms such as Attribution and ShareAlike are honored.