




# CLOVER LANE RESIDENCE

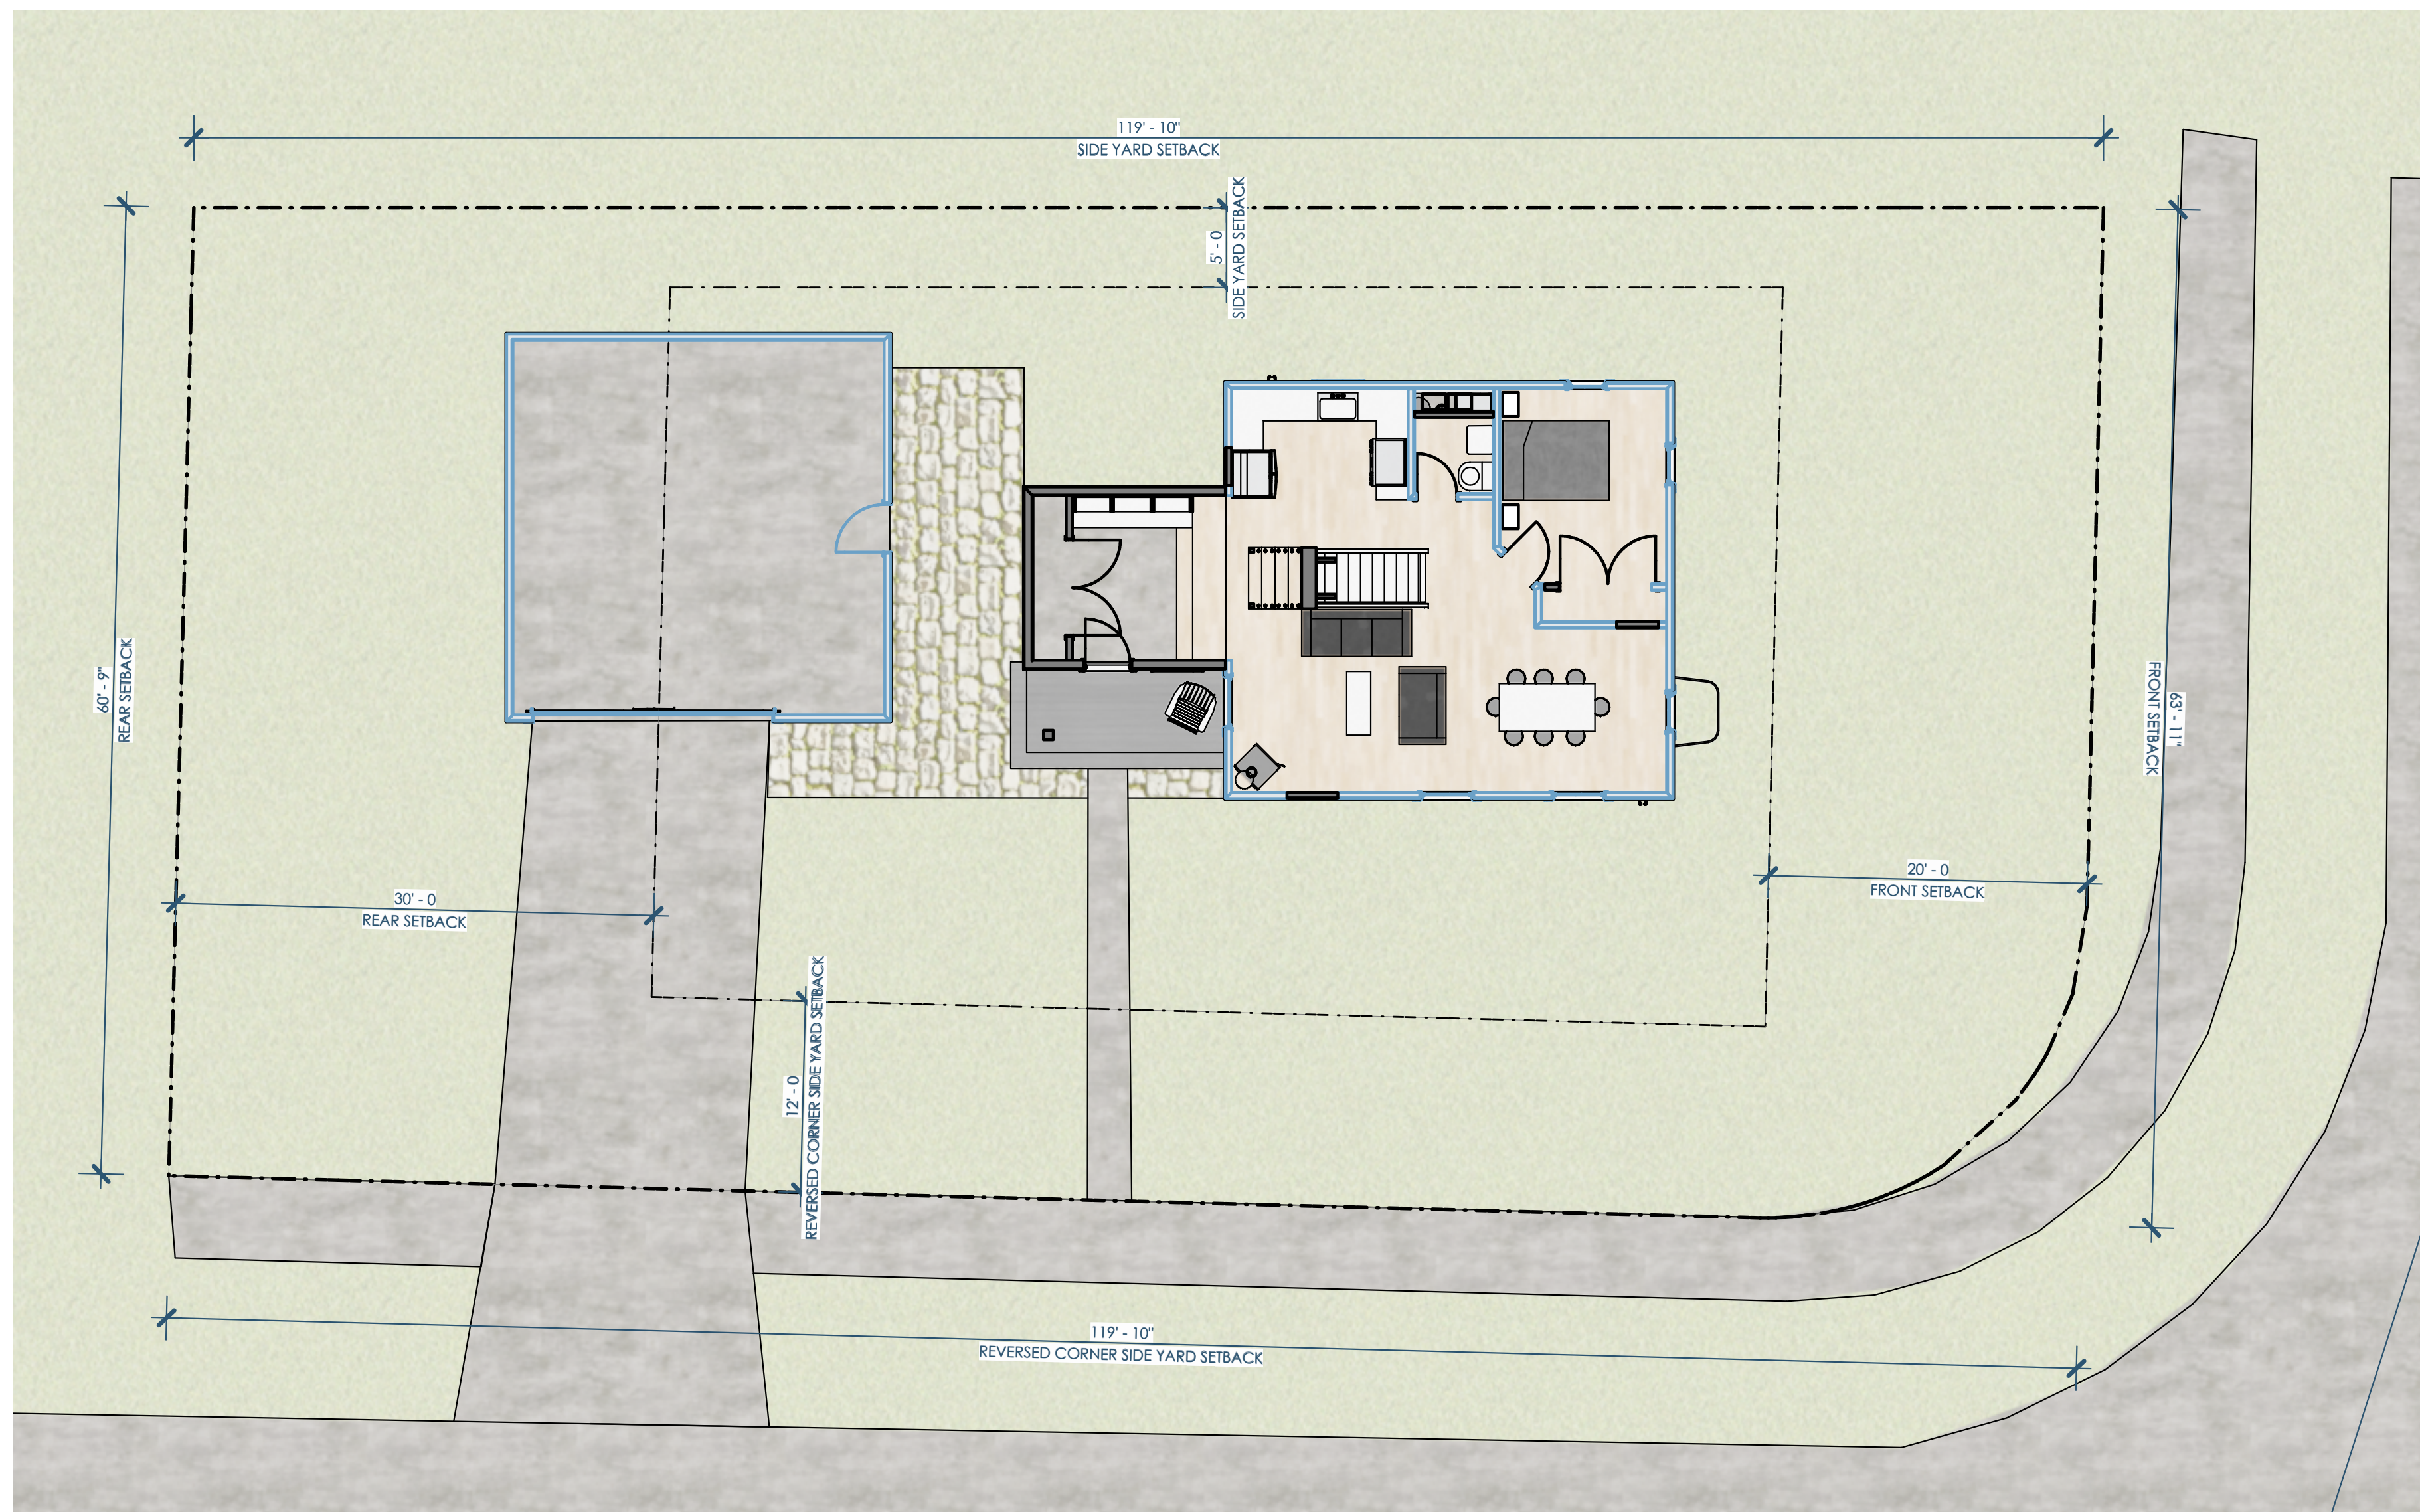

5B/A000 SITE PLAN  
1/8"=1'-0"

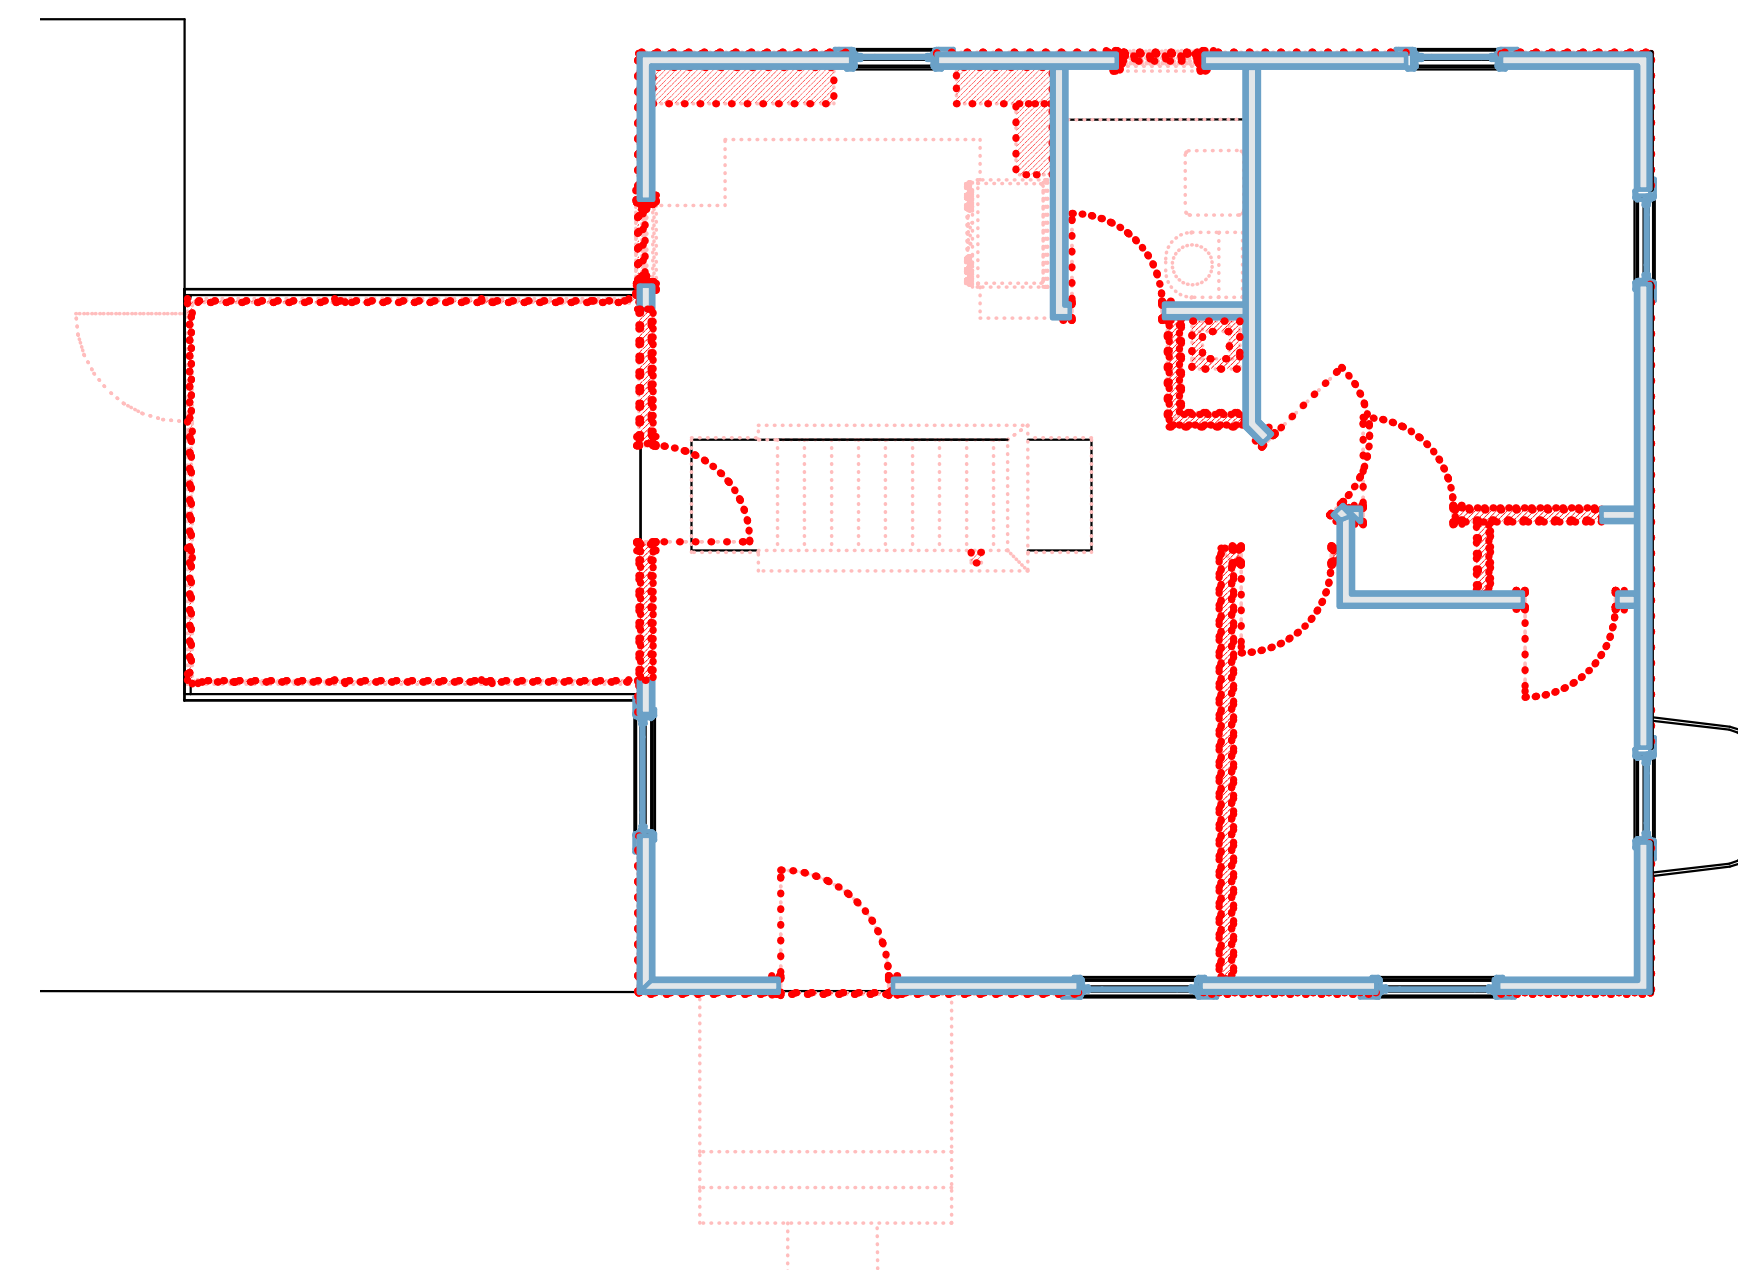

2/A000 DEMOLITION PLAN - 1ST FLOOR  
3/16"=1'-0"

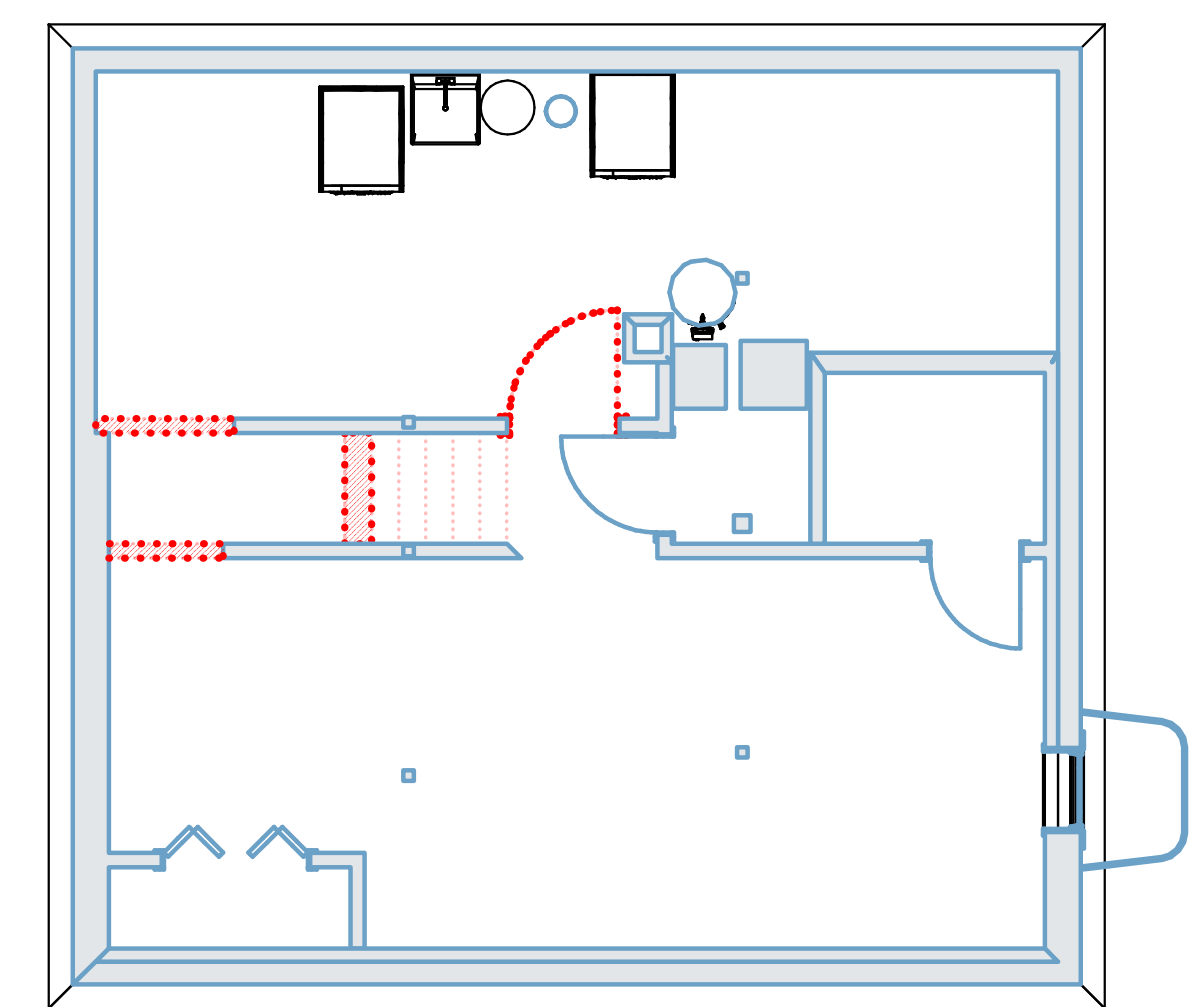

3/A000 DEMOLITION PLAN - BASEMENT  
3/16"=1'-0"



openingdesign

Architect: OpeningDesign  
17 S Fairchild | FL 7  
Madison, WI 53703  
ryan@openingdesign.com | 773.425.6456

SITE PLAN & DEMO PLAN  
CLOVER LANE RESIDENCE  
3746 CLOVER LN, MADISON, WI 53714

A000

This project, like most OpeningDesign's projects, is open source. (Attribution-ShareAlike 4.0 International=CC-BY-SA 4.0)---freely available to any party for future use, assuming the terms such as Attribution and ShareAlike are honored.