


1/A200 ELEVATION - WEST  
1/4"=1'-0"

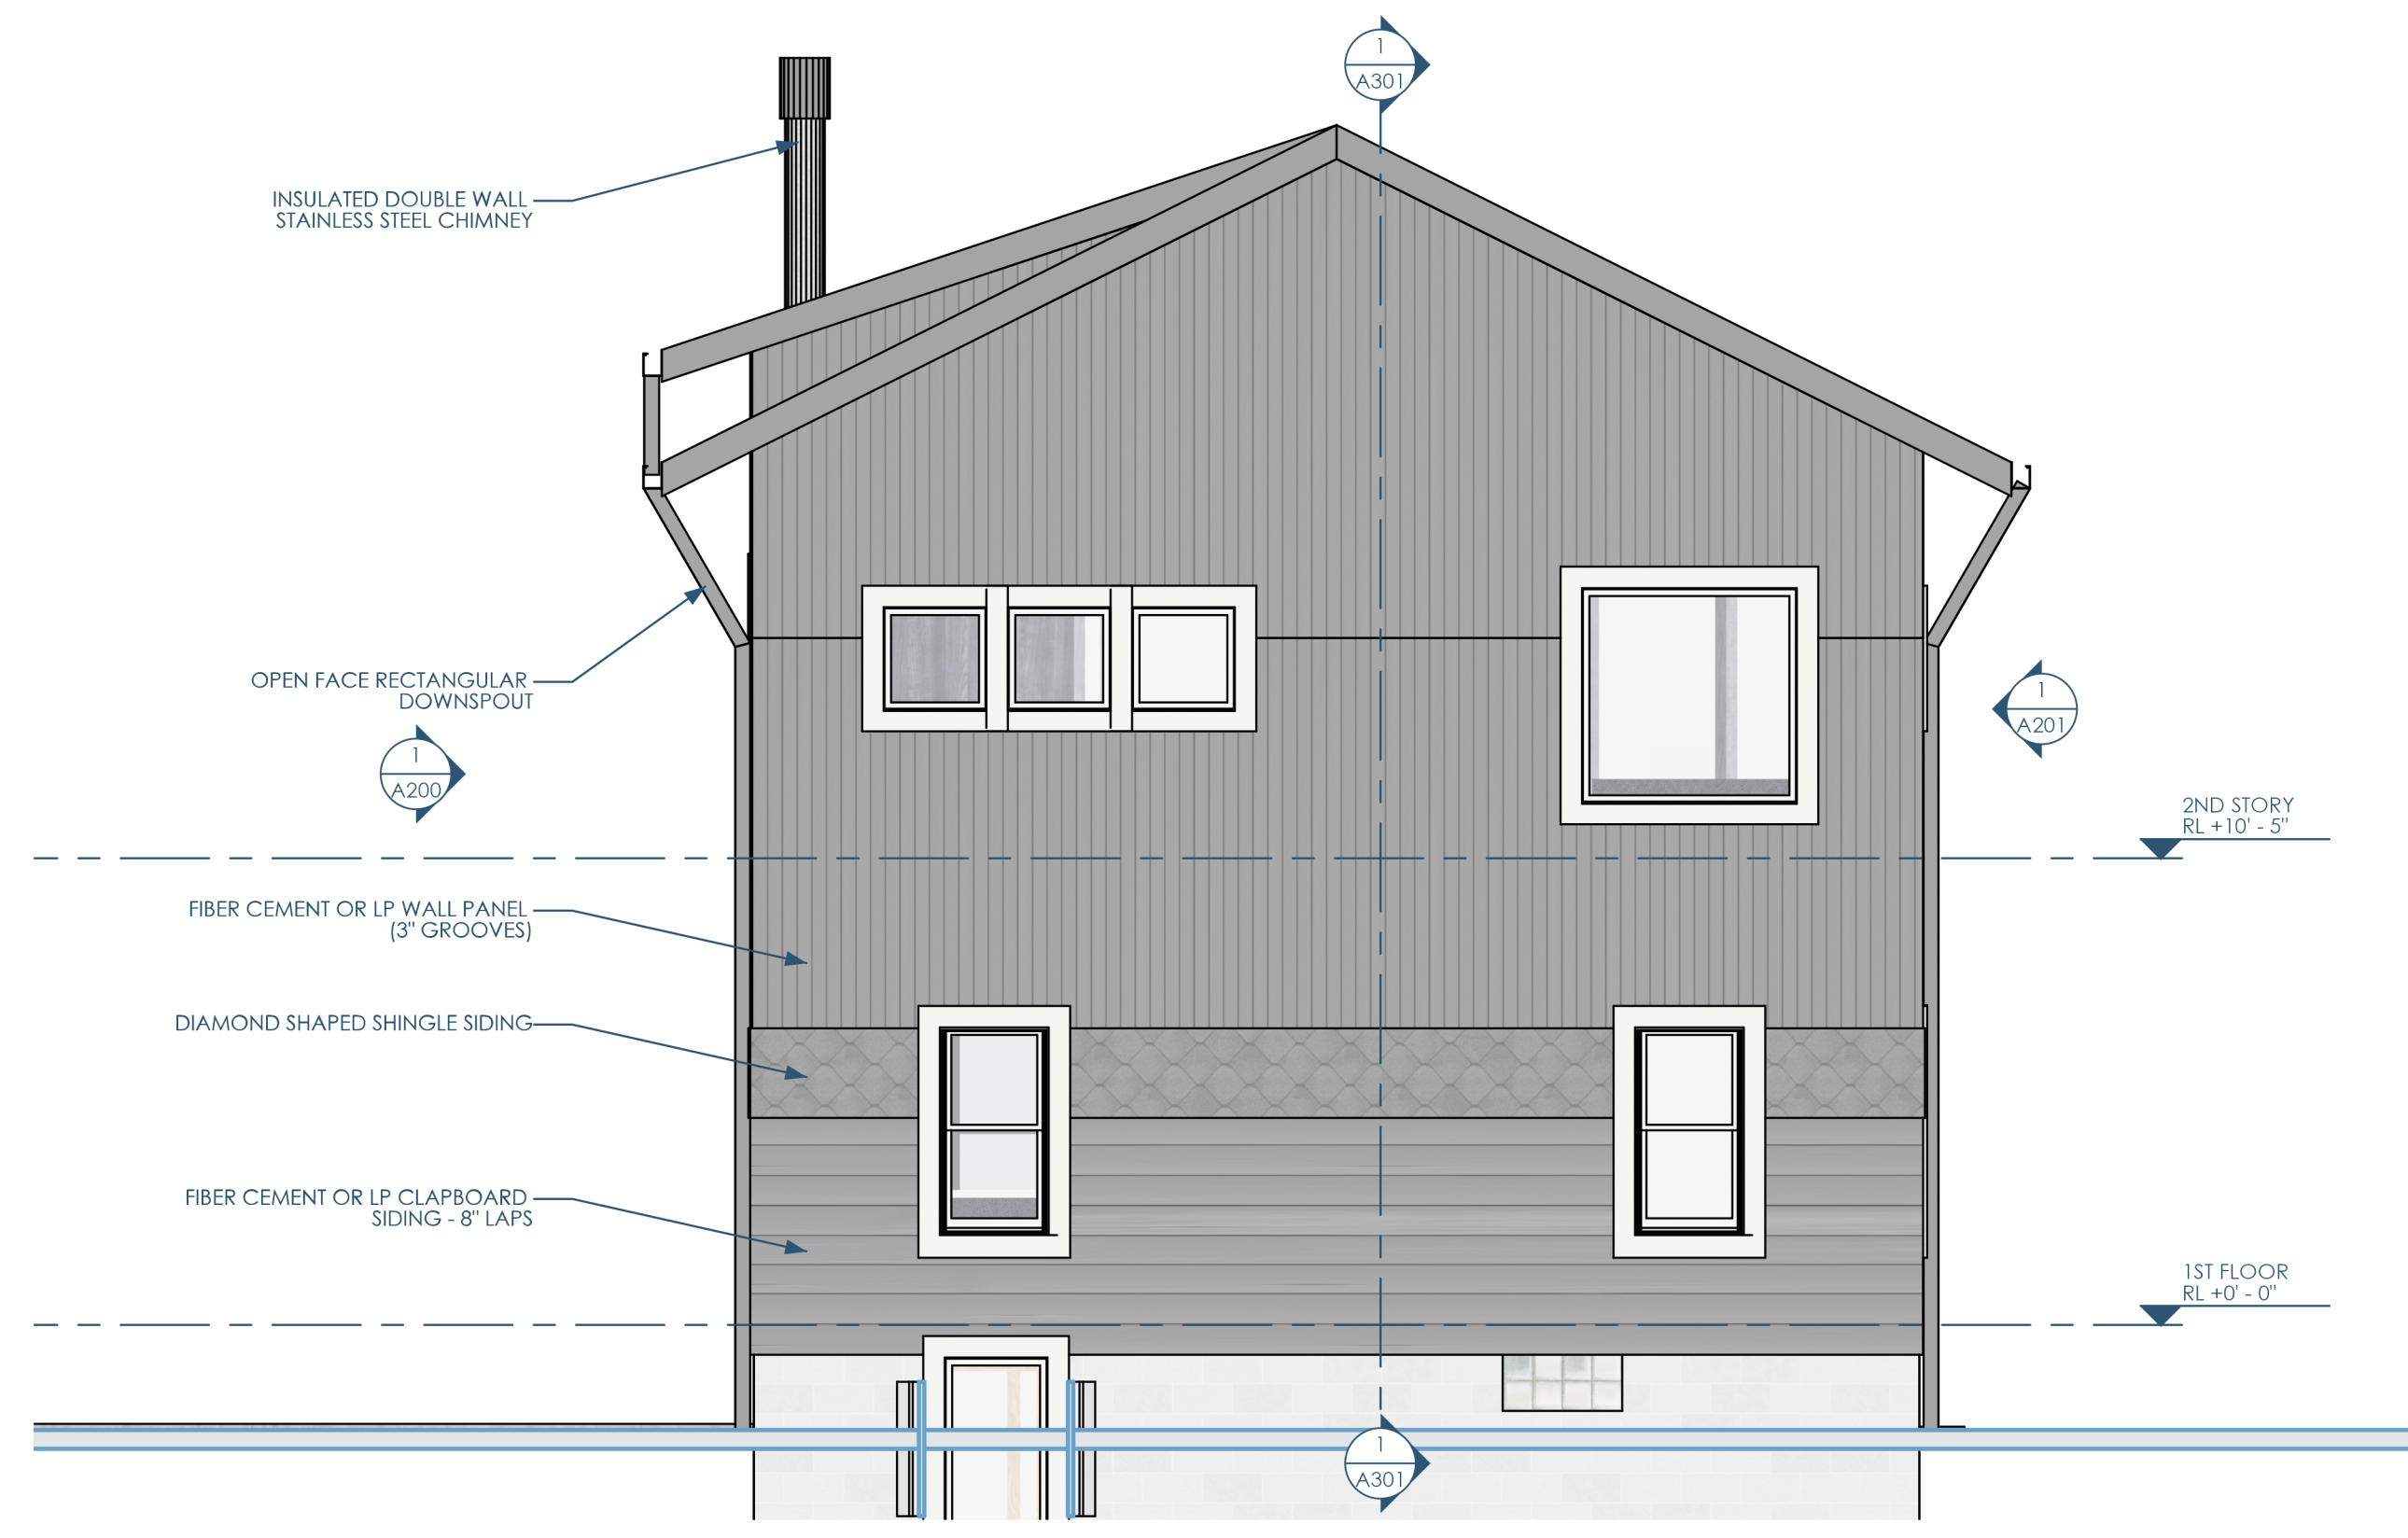

2/A200 ELEVATION - SOUTH  
1/4"=1'-0"



This project, like most OpeningDesign's projects, is open source (Attribution-ShareAlike 4.0 International=CC-BY-SA 4.0) - freely available to any party for future use, assuming the terms such as Attribution and ShareAlike are honored.