




4C/A500 DETAIL - W. WALL - GUTTER AT FLAT ROOF
3/8"=1'-0"

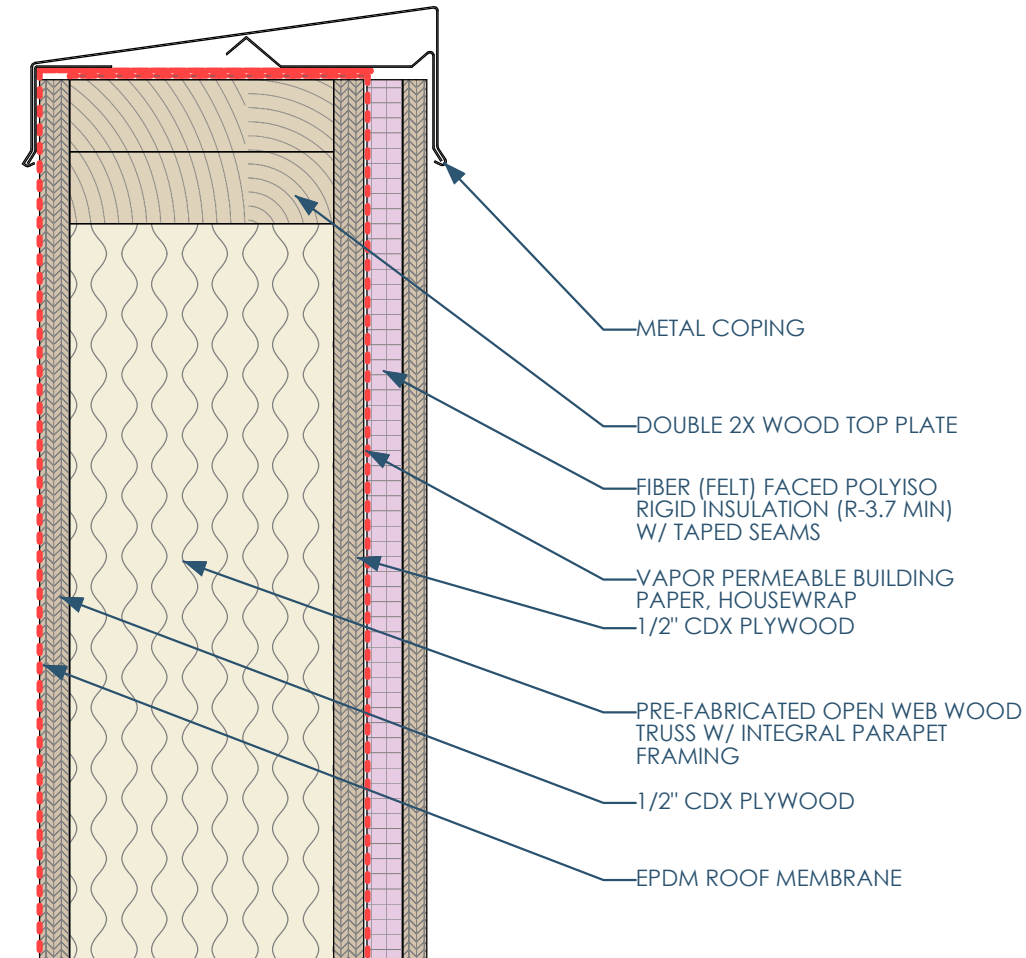


3D/A500 DETAIL - E. WALL - T.O. PARAPET
3/8"=1'-0"

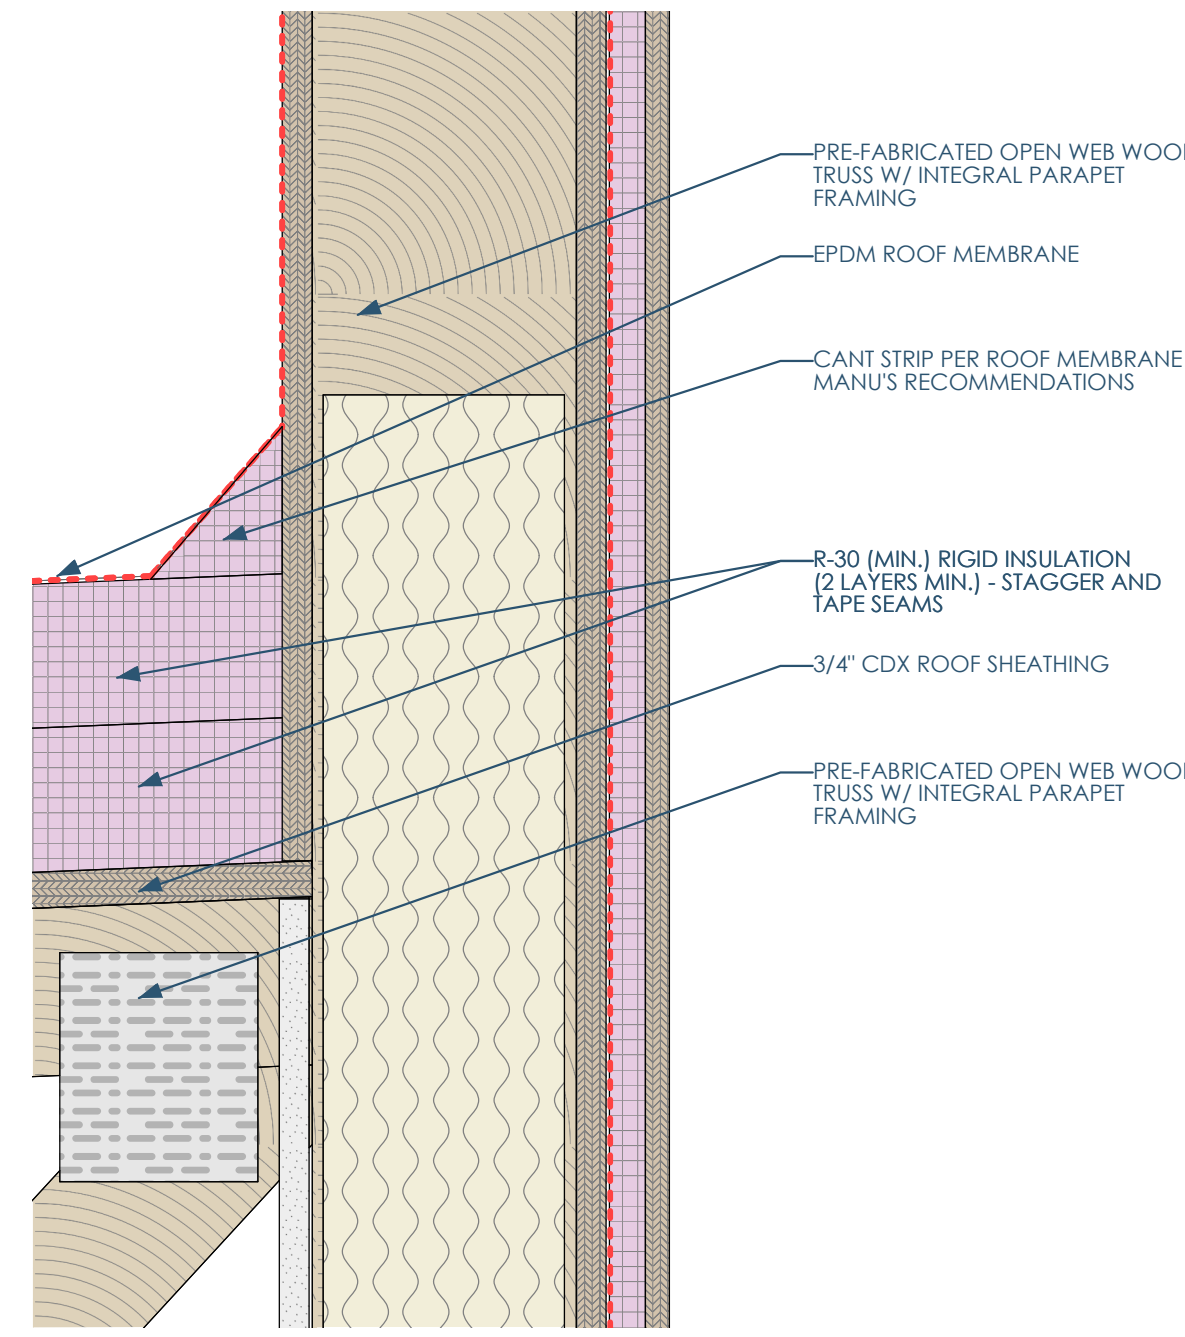


3C/A500 DETAIL - E. WALL - ROOF DECK AND EXT. WALL
3/8"=1'-0"

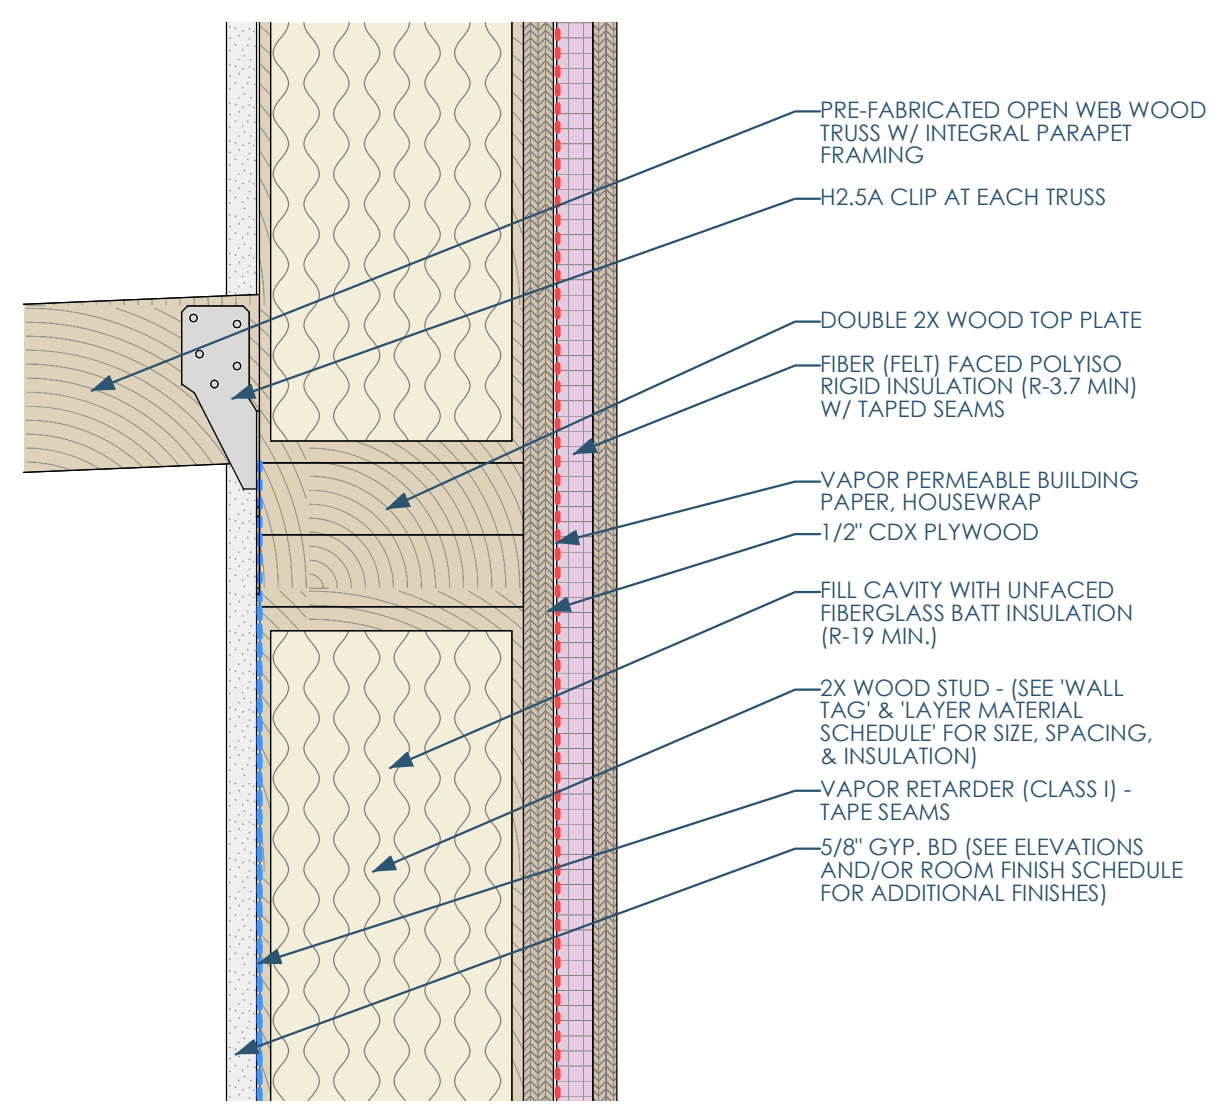


3B/A500 DETAIL - E. WALL - TRUSS BEARING
3/8"=1'-0"

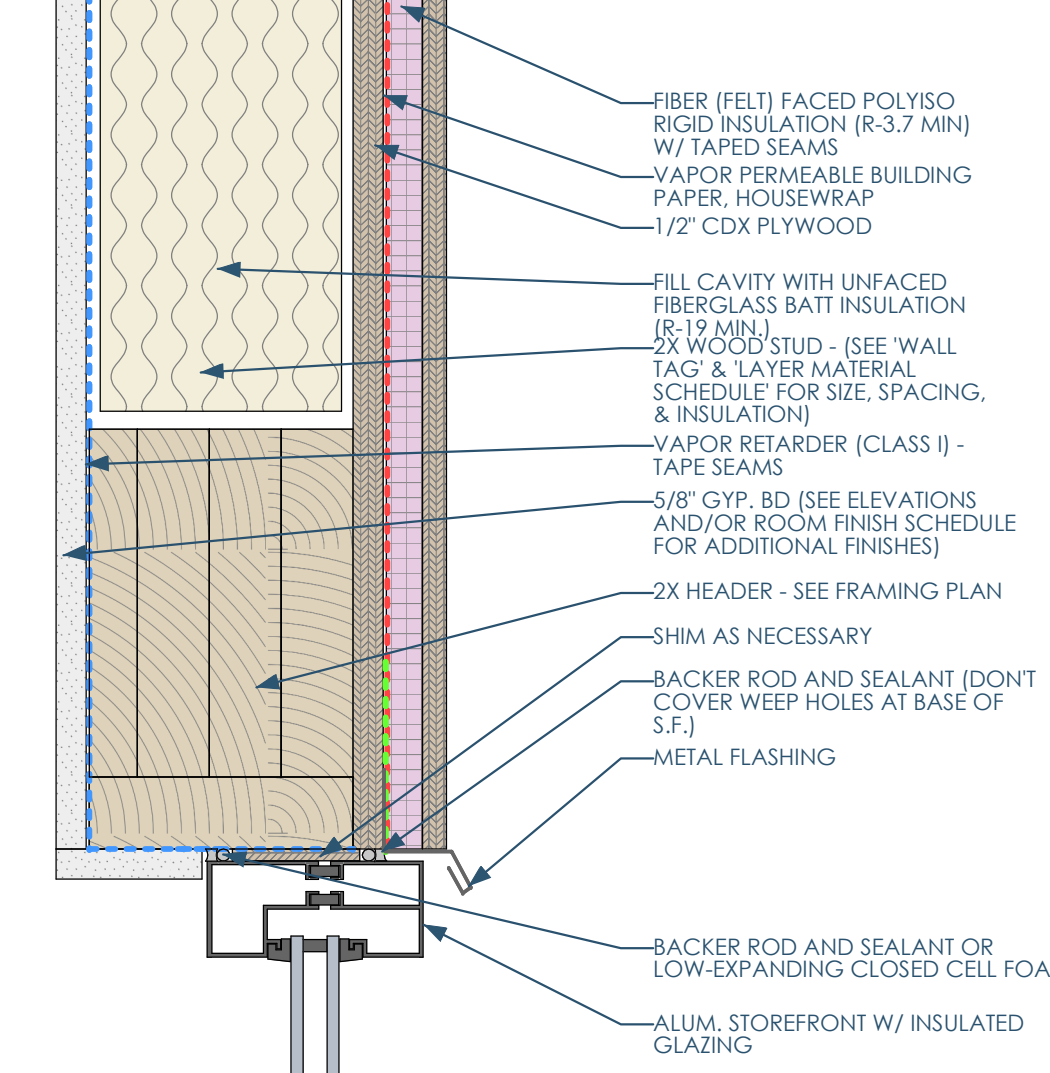


2D/A500 DETAIL - STOREFRONT - HEAD
3/8"=1'-0"

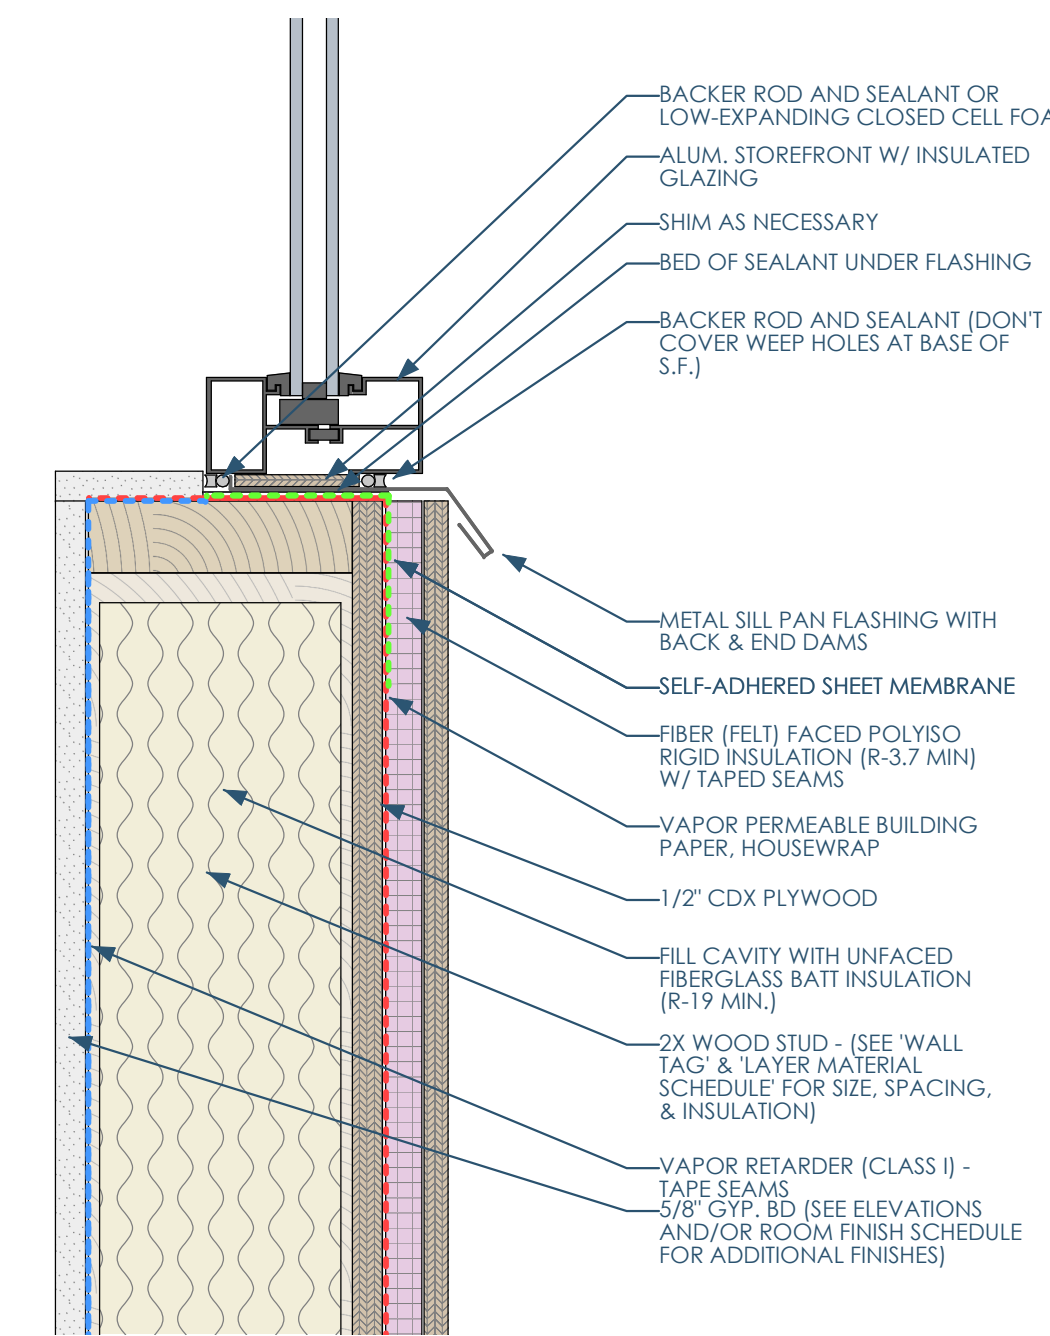


2C/A500 DETAIL - STOREFRONT - BASE
3/8"=1'-0"

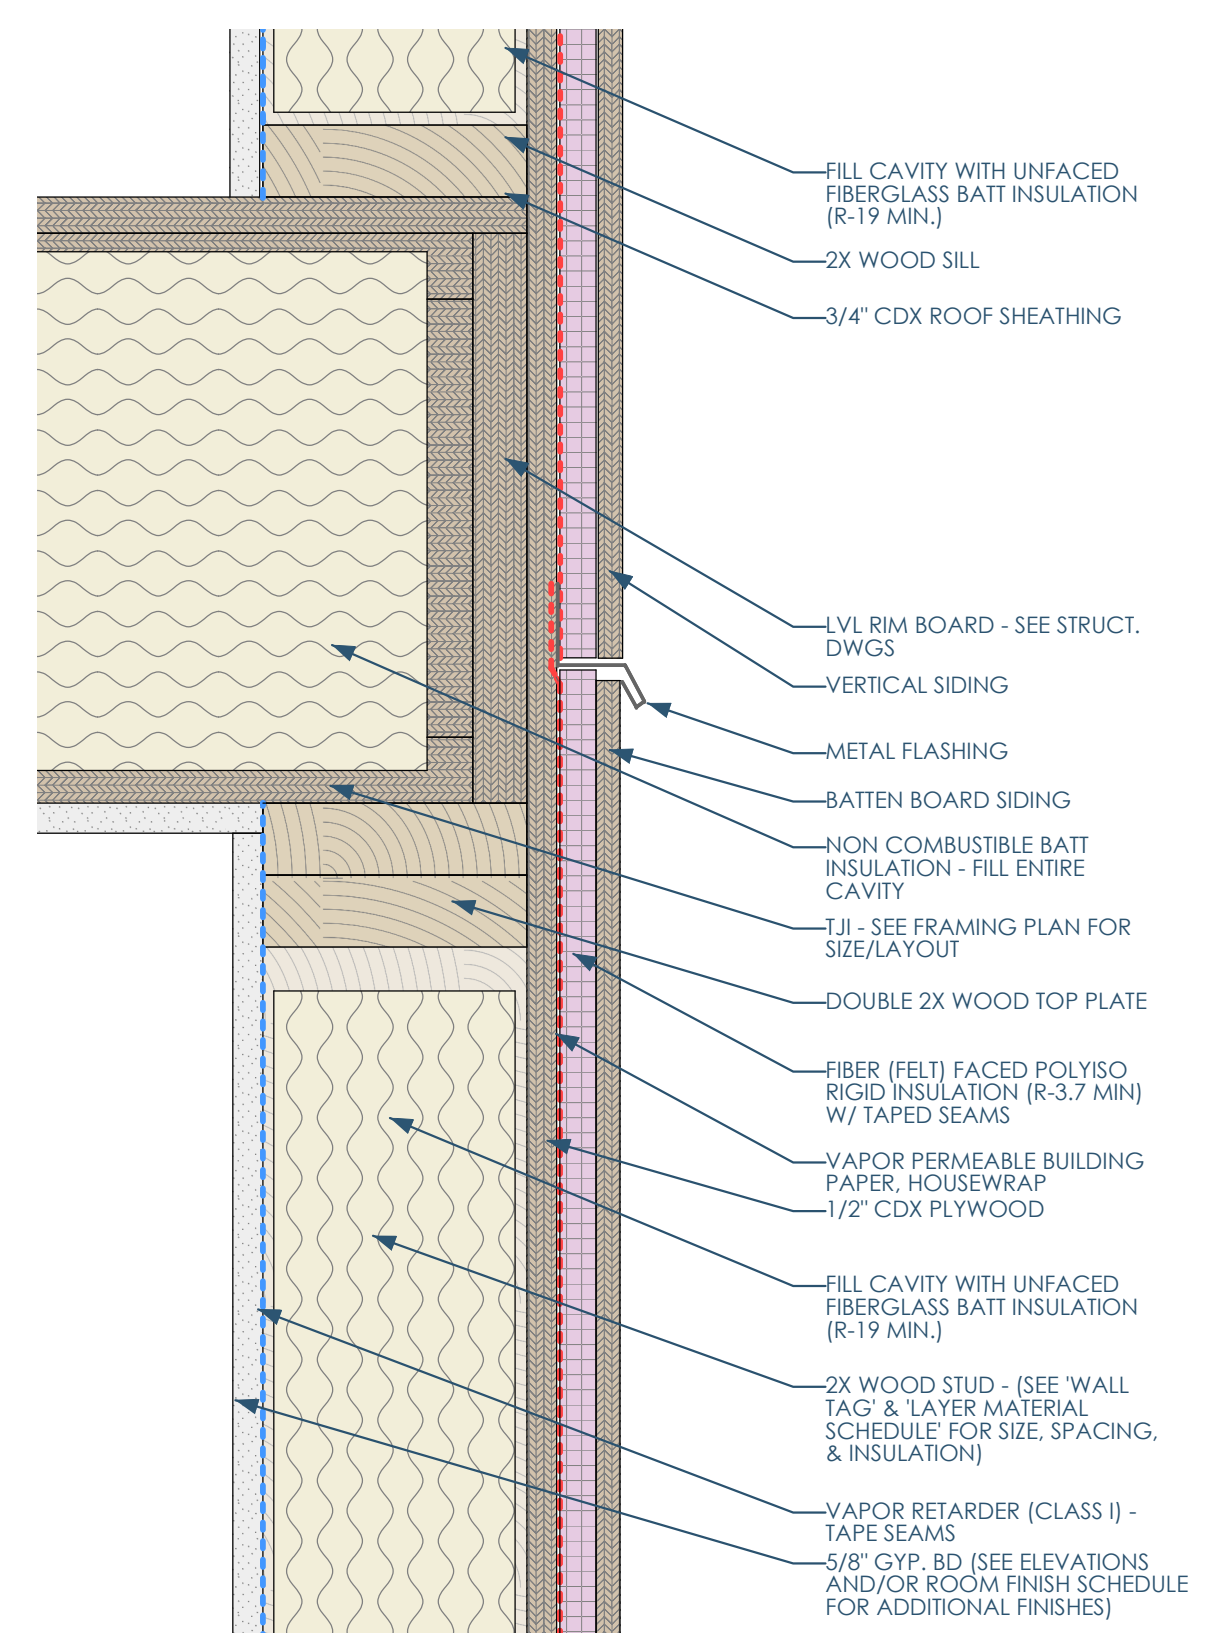

2A/A500 DETAIL - E. WALL - FLOOR AND EXT. WALL
3/8"=1'-0"

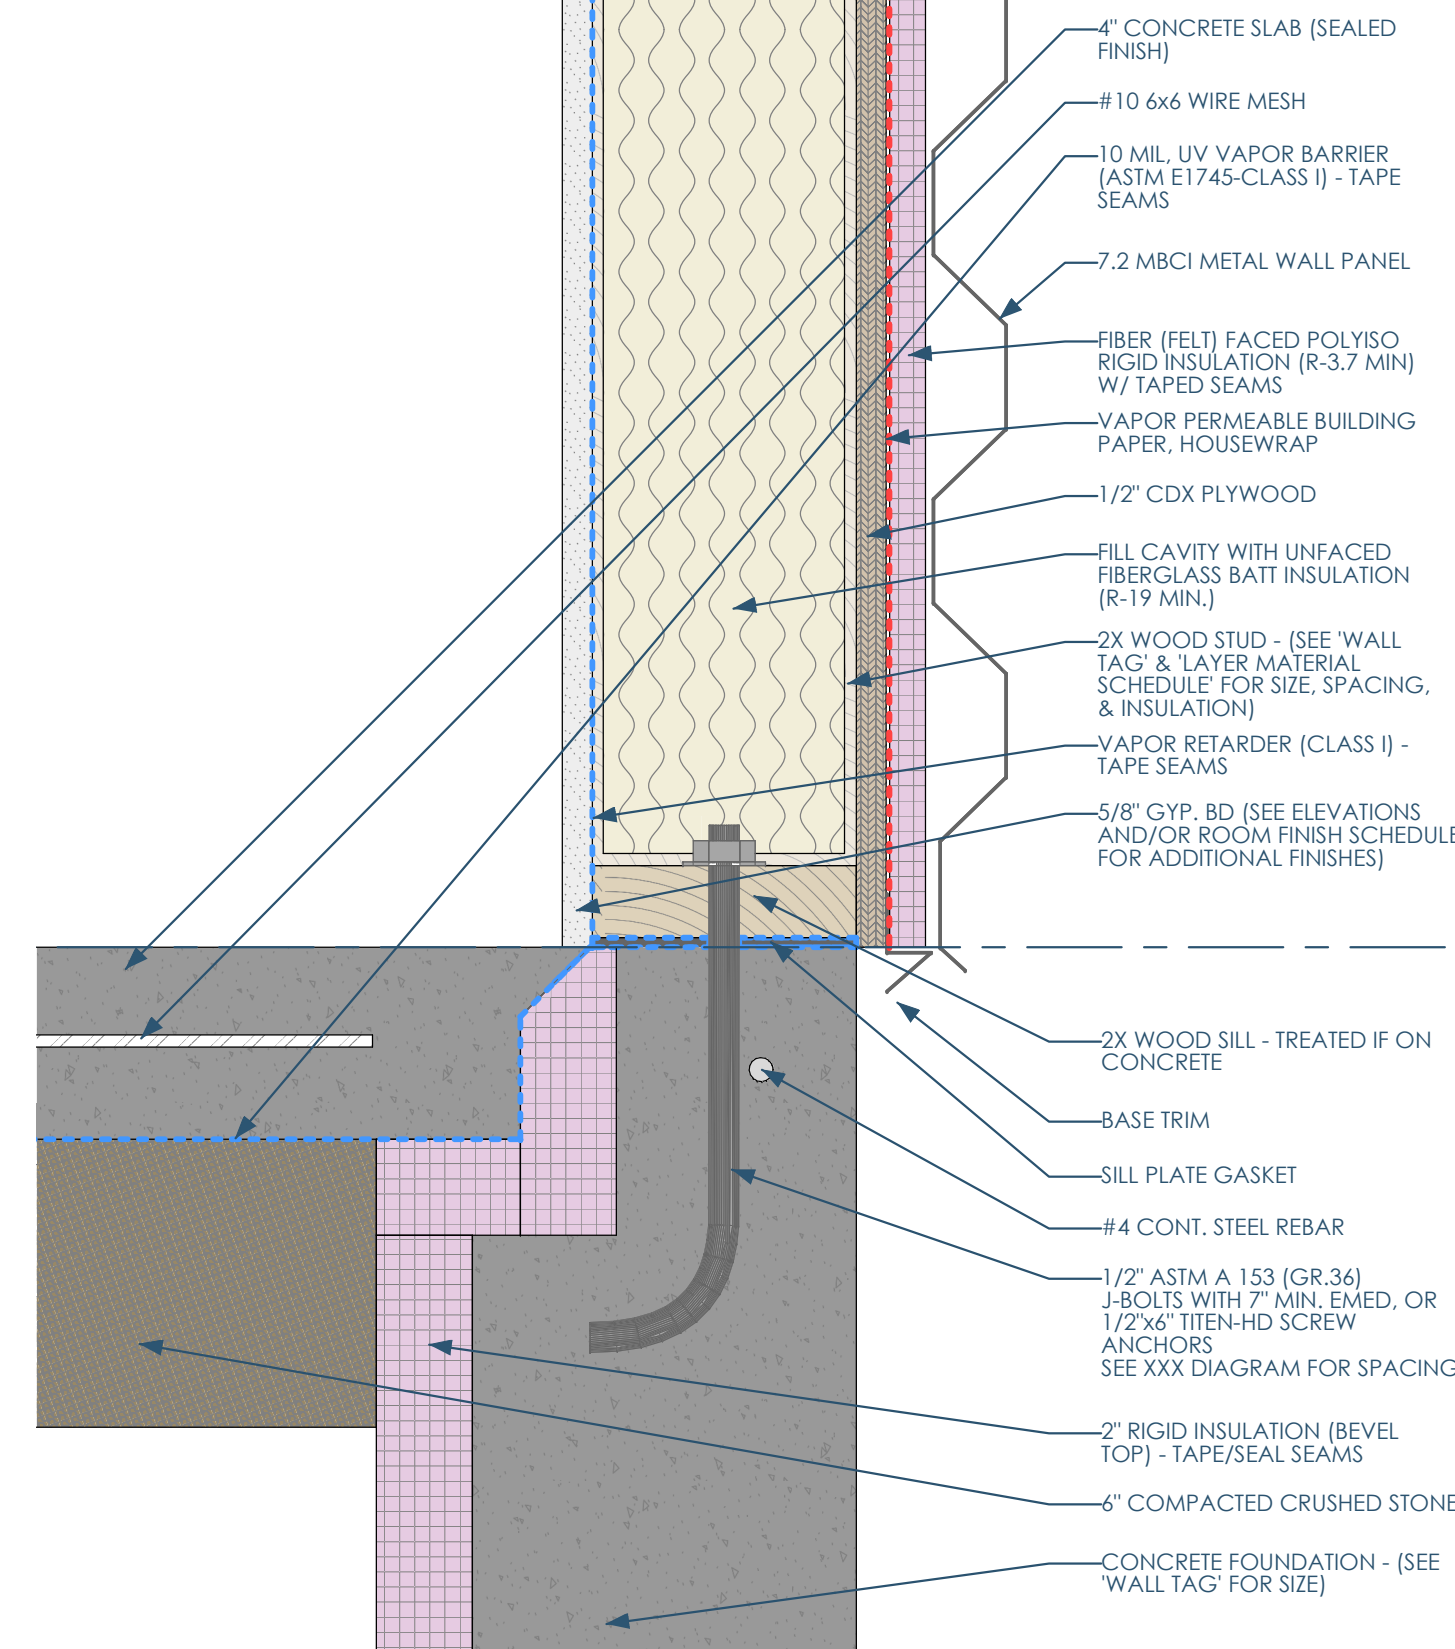


1C/A500 DETAIL - E. WALL - SLAB AND FROST WALL
3/8"=1'-0"

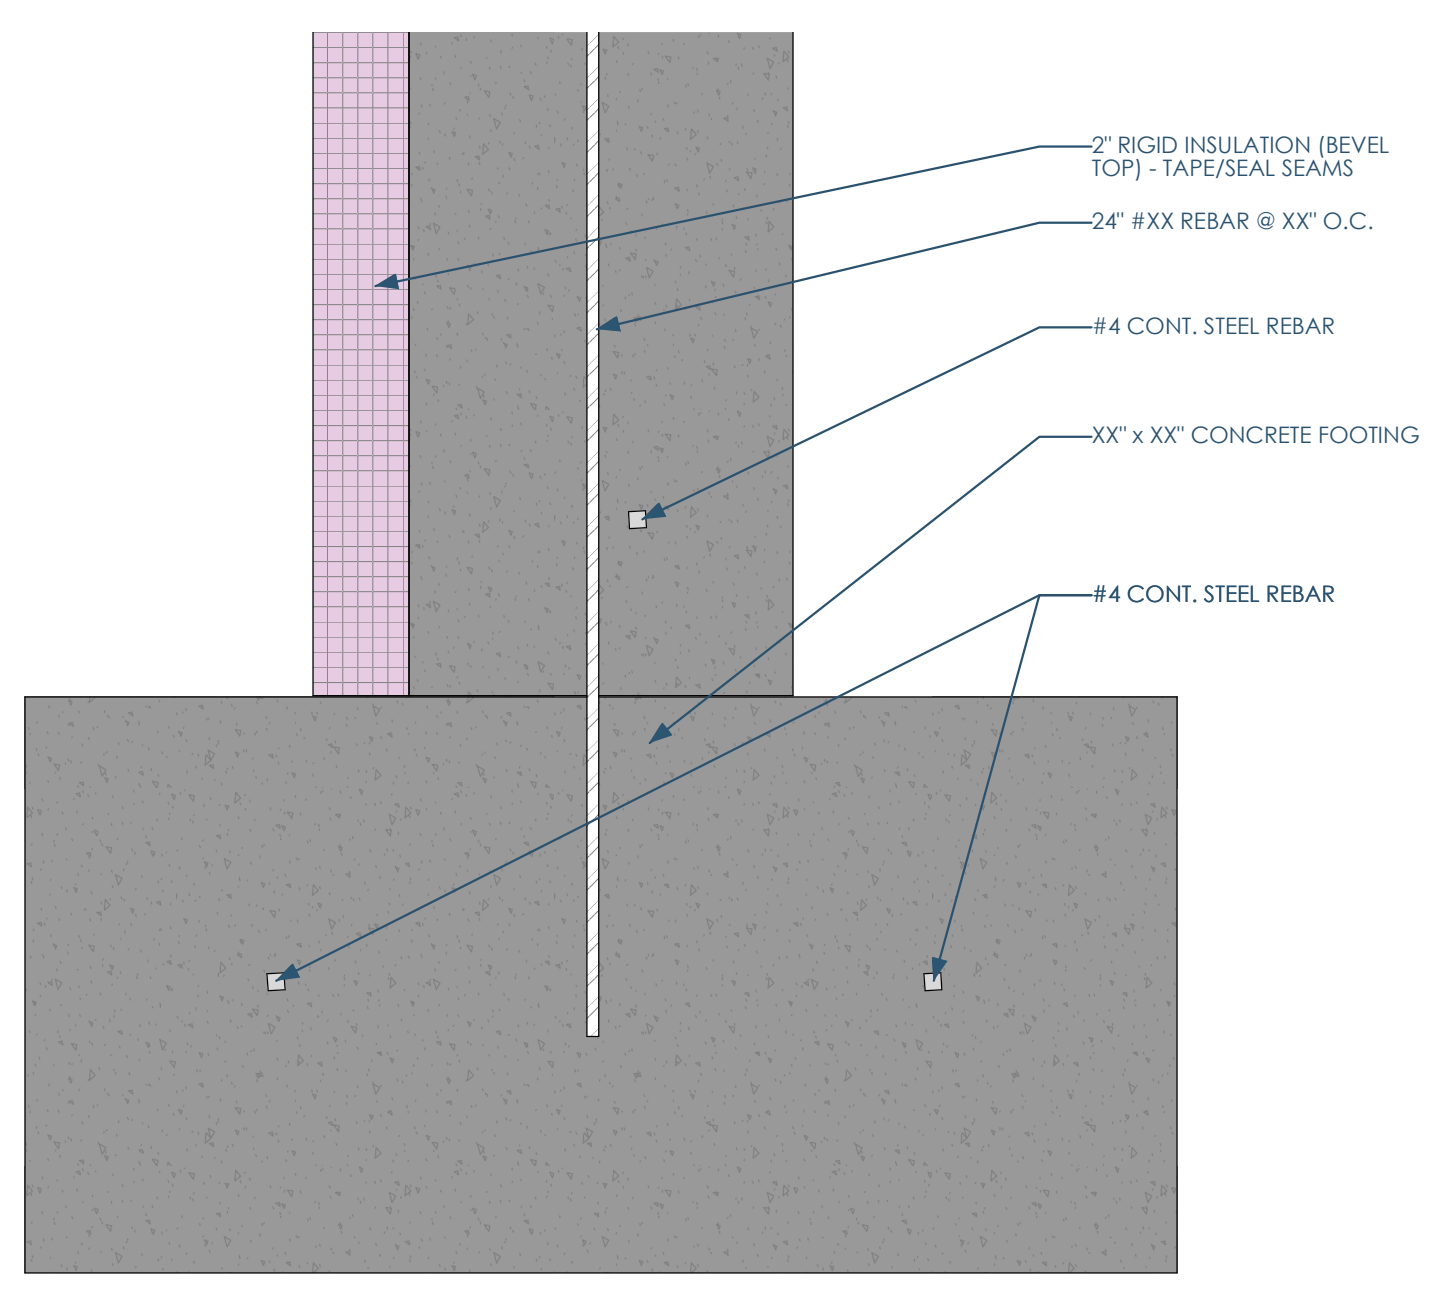

1B/A500 DETAIL - E. WALL - FOOTING
3/8"=1'-0"

Date	Description
XX/XX/XXXX	SITE REVIEW

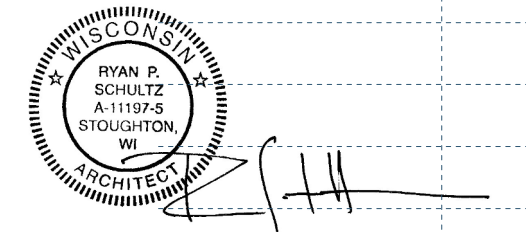

DETAILS
FK - BROOKFIELD
350 DISCOVERY DR, BROOKFIELD, WI 53045

A500

This project like most OpeningDesign's projects is open source. Attribution:ShareAlike 4.0 International - CC BY-SA 4.0 - freely available to any party for future use, assuming the terms such as Attribution and ShareAlike are honored.