




5D/A501 DETAIL - CANOPY - RAKE  
3/8"=1'-0"

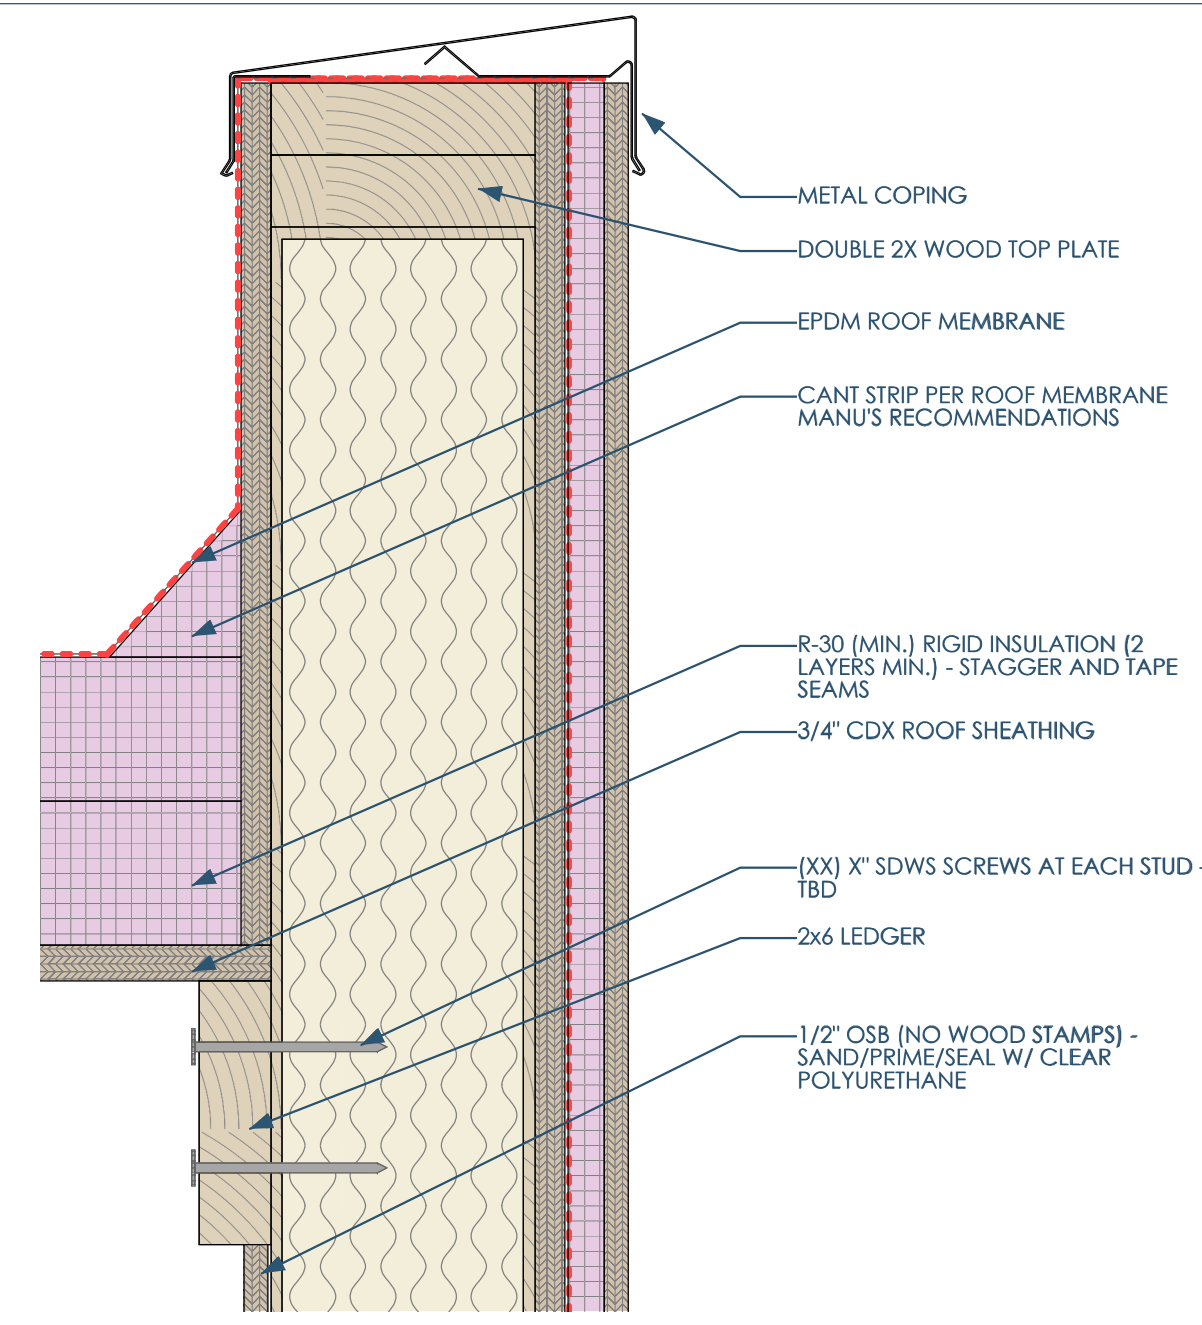


4D/A501 DETAIL - N. WALL - PARAPET - SOUTH  
3/8"=1'-0"

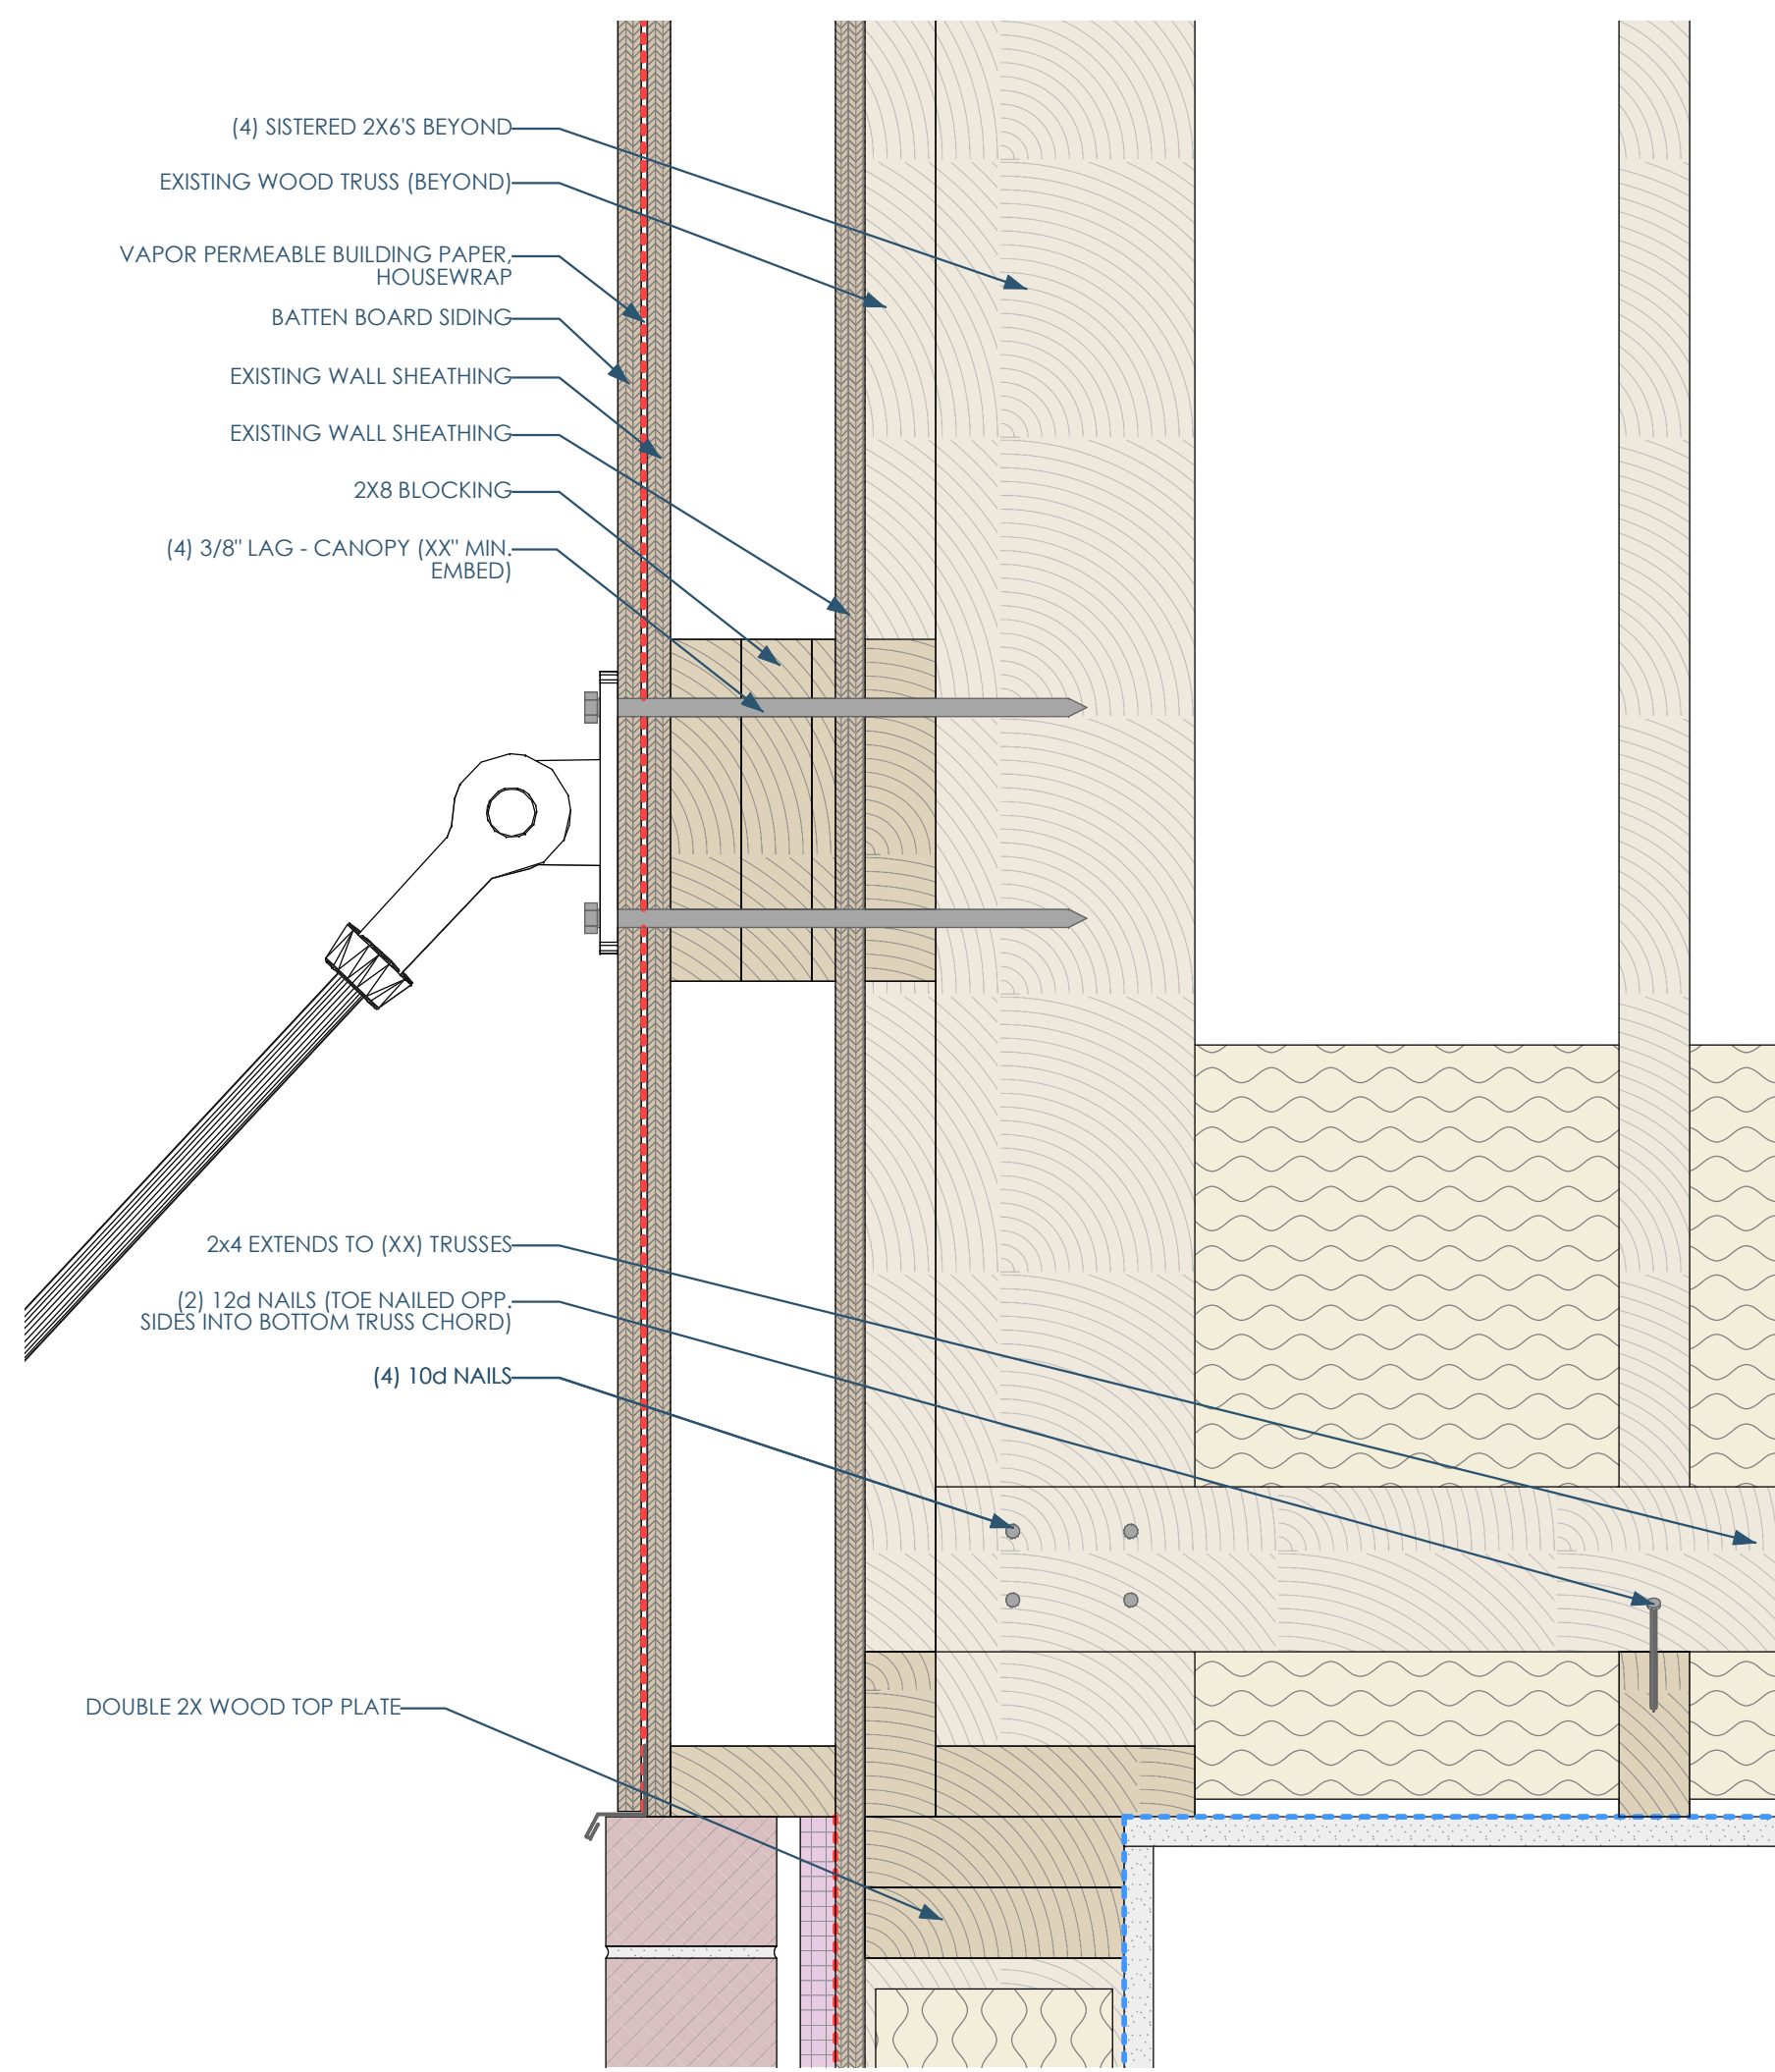


5B/A501 DETAIL - CANOPY - CABLE SUPPORT  
3/8"=1'-0"

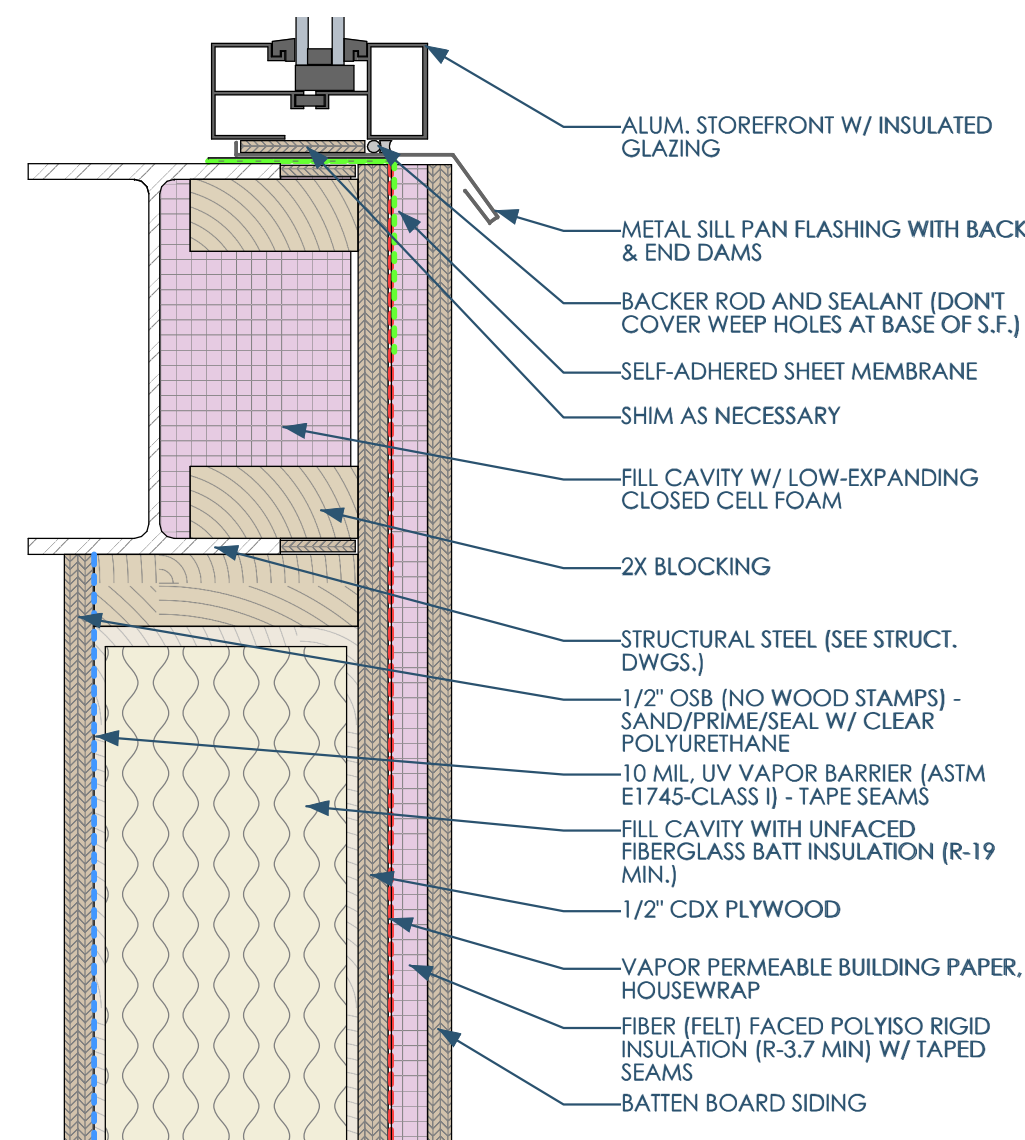


4C/A501 DETAIL - N. WALL - STOREFRONT - MOMENT FRAME  
3/8"=1'-0"

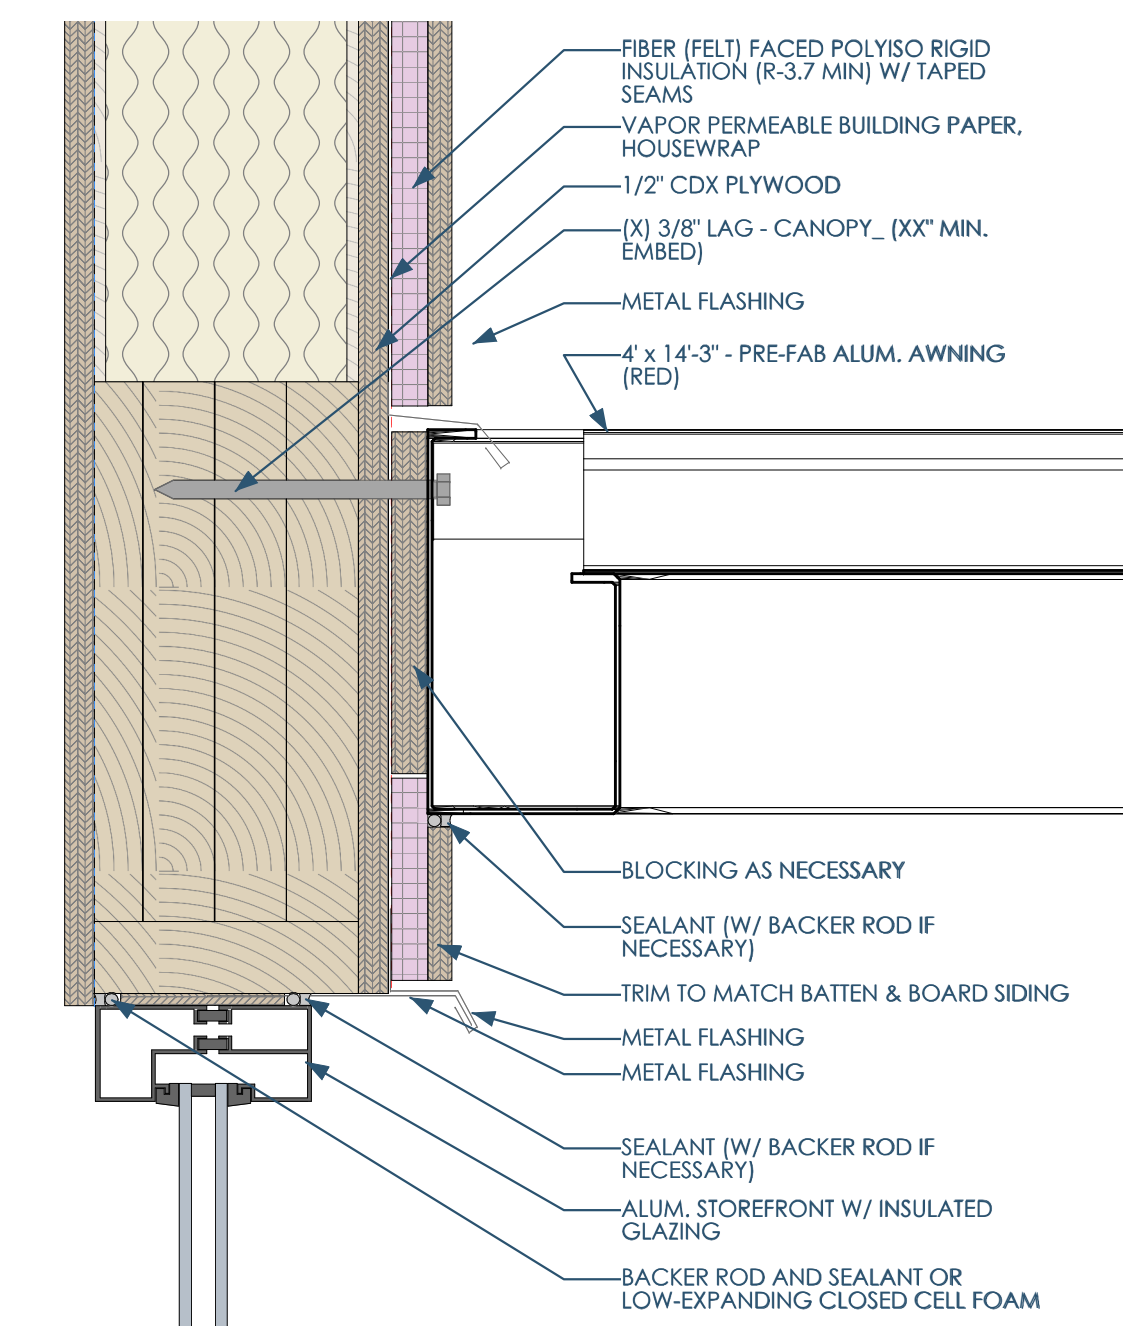

4B/A501 DETAIL - N. WALL - STOREFRONT - HEAD - 1ST FLOOR  
3/8"=1'-0"

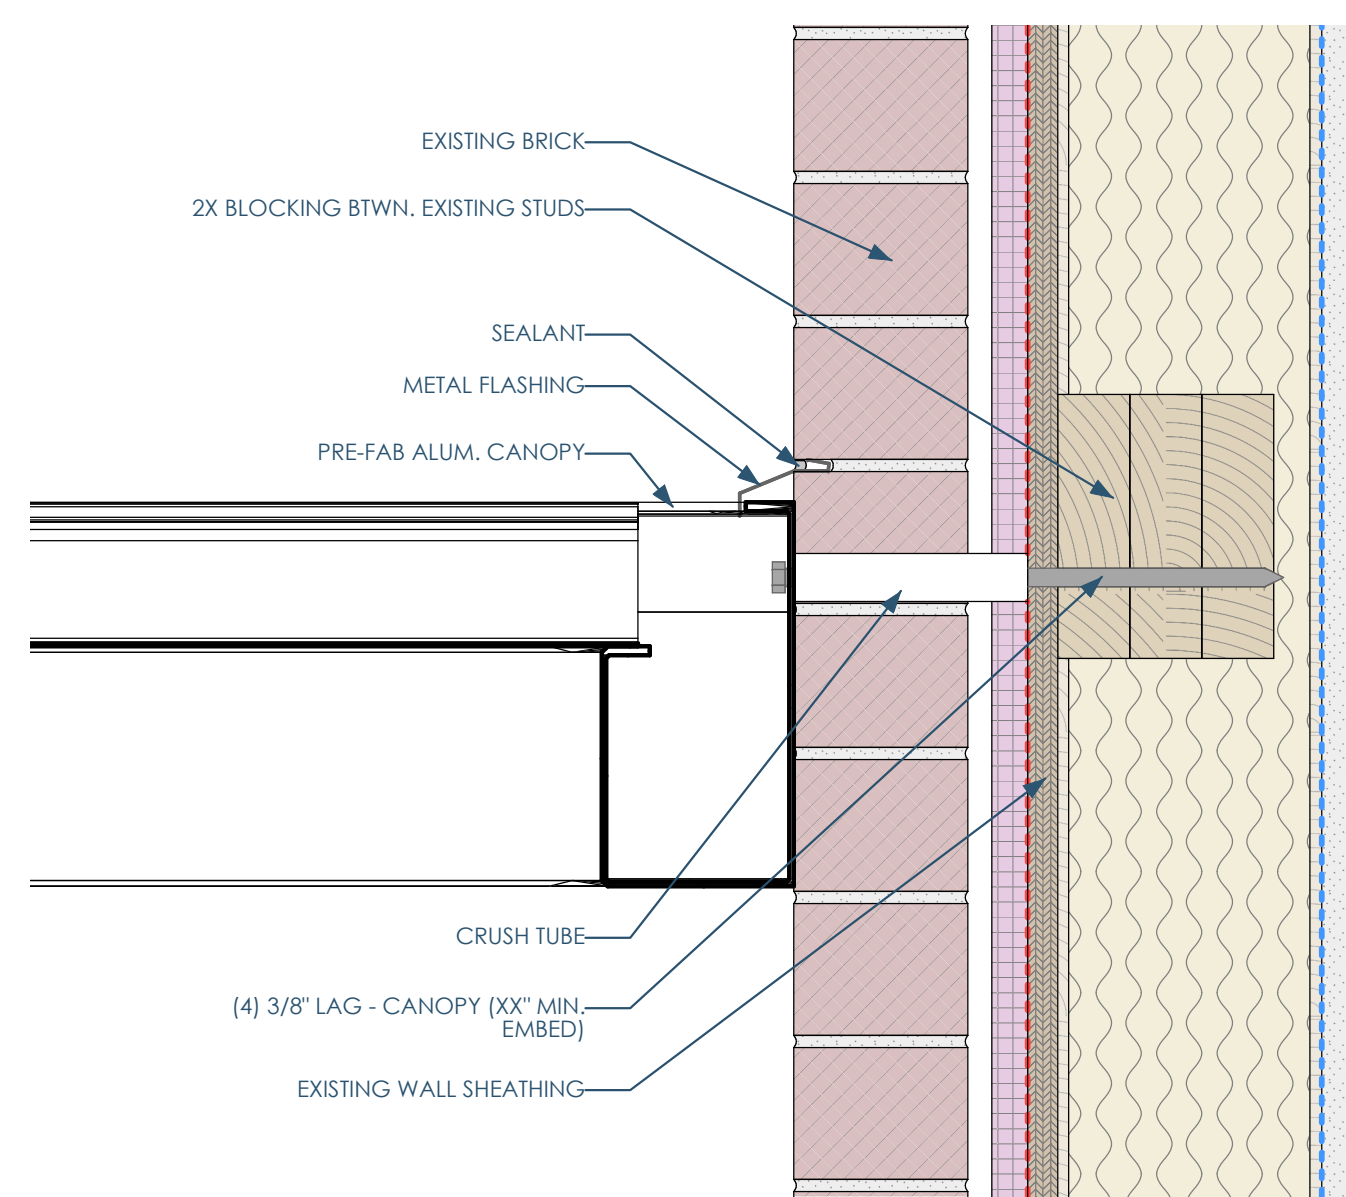


5A/A501 DETAIL - CANOPY - BASE  
3/8"=1'-0"

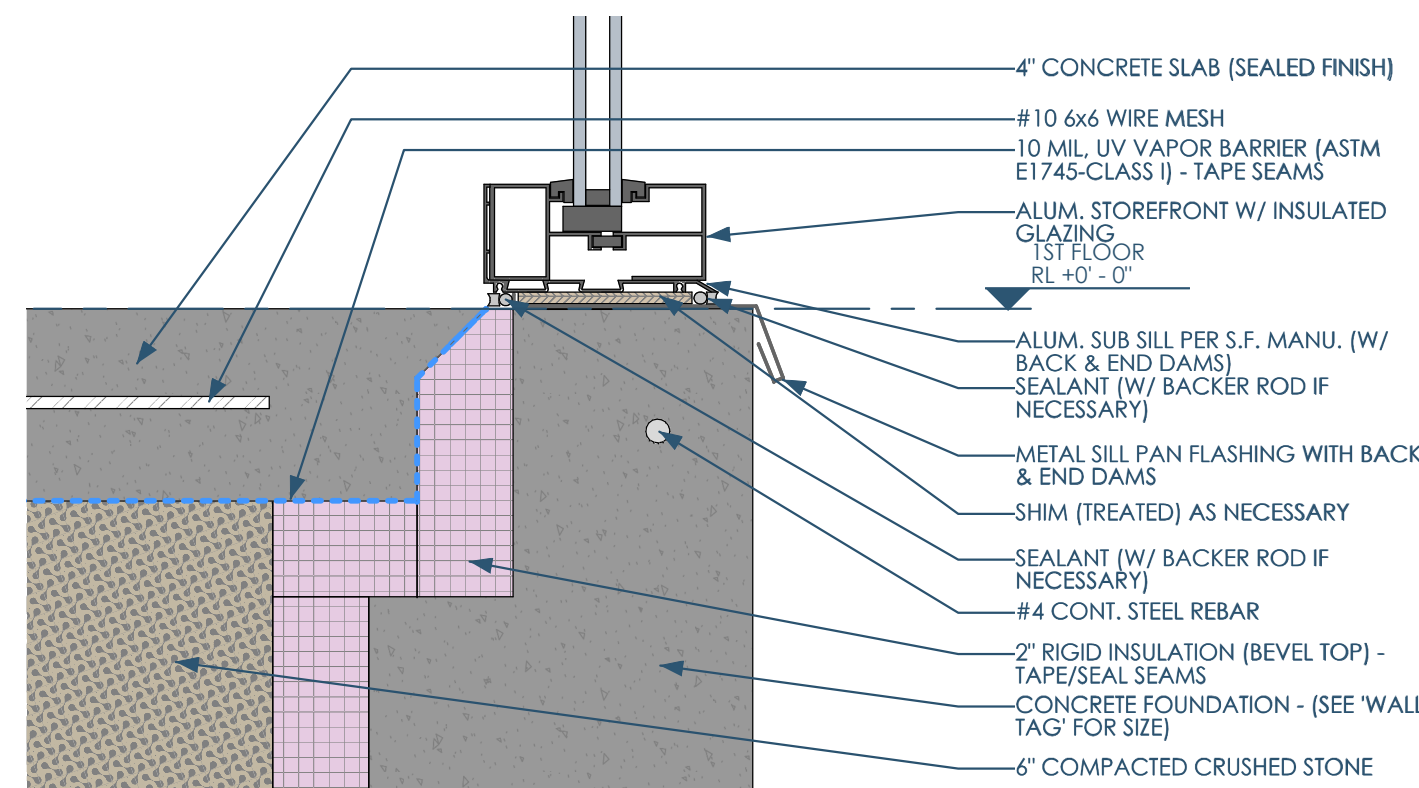

4A/A501 DETAIL - N. WALL - STOREFRONT - BASE - 1ST FLOOR  
3/8"=1'-0"

Date	Description
XX/XX/XXXX	SITE REVIEW

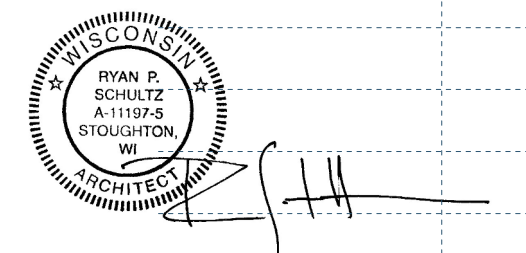

DETAILS  
FK - BROOKFIELD  
350 DISCOVERY DR., BROOKFIELD, WI 53045

This project like most OpeningDesign's projects is open source. Attribution:ShareAlike 4.0 International - CC BY-SA 4.0 - freely available to any party for future use, assuming the terms such as Attribution and ShareAlike are honored.