


5

4

3

2

1

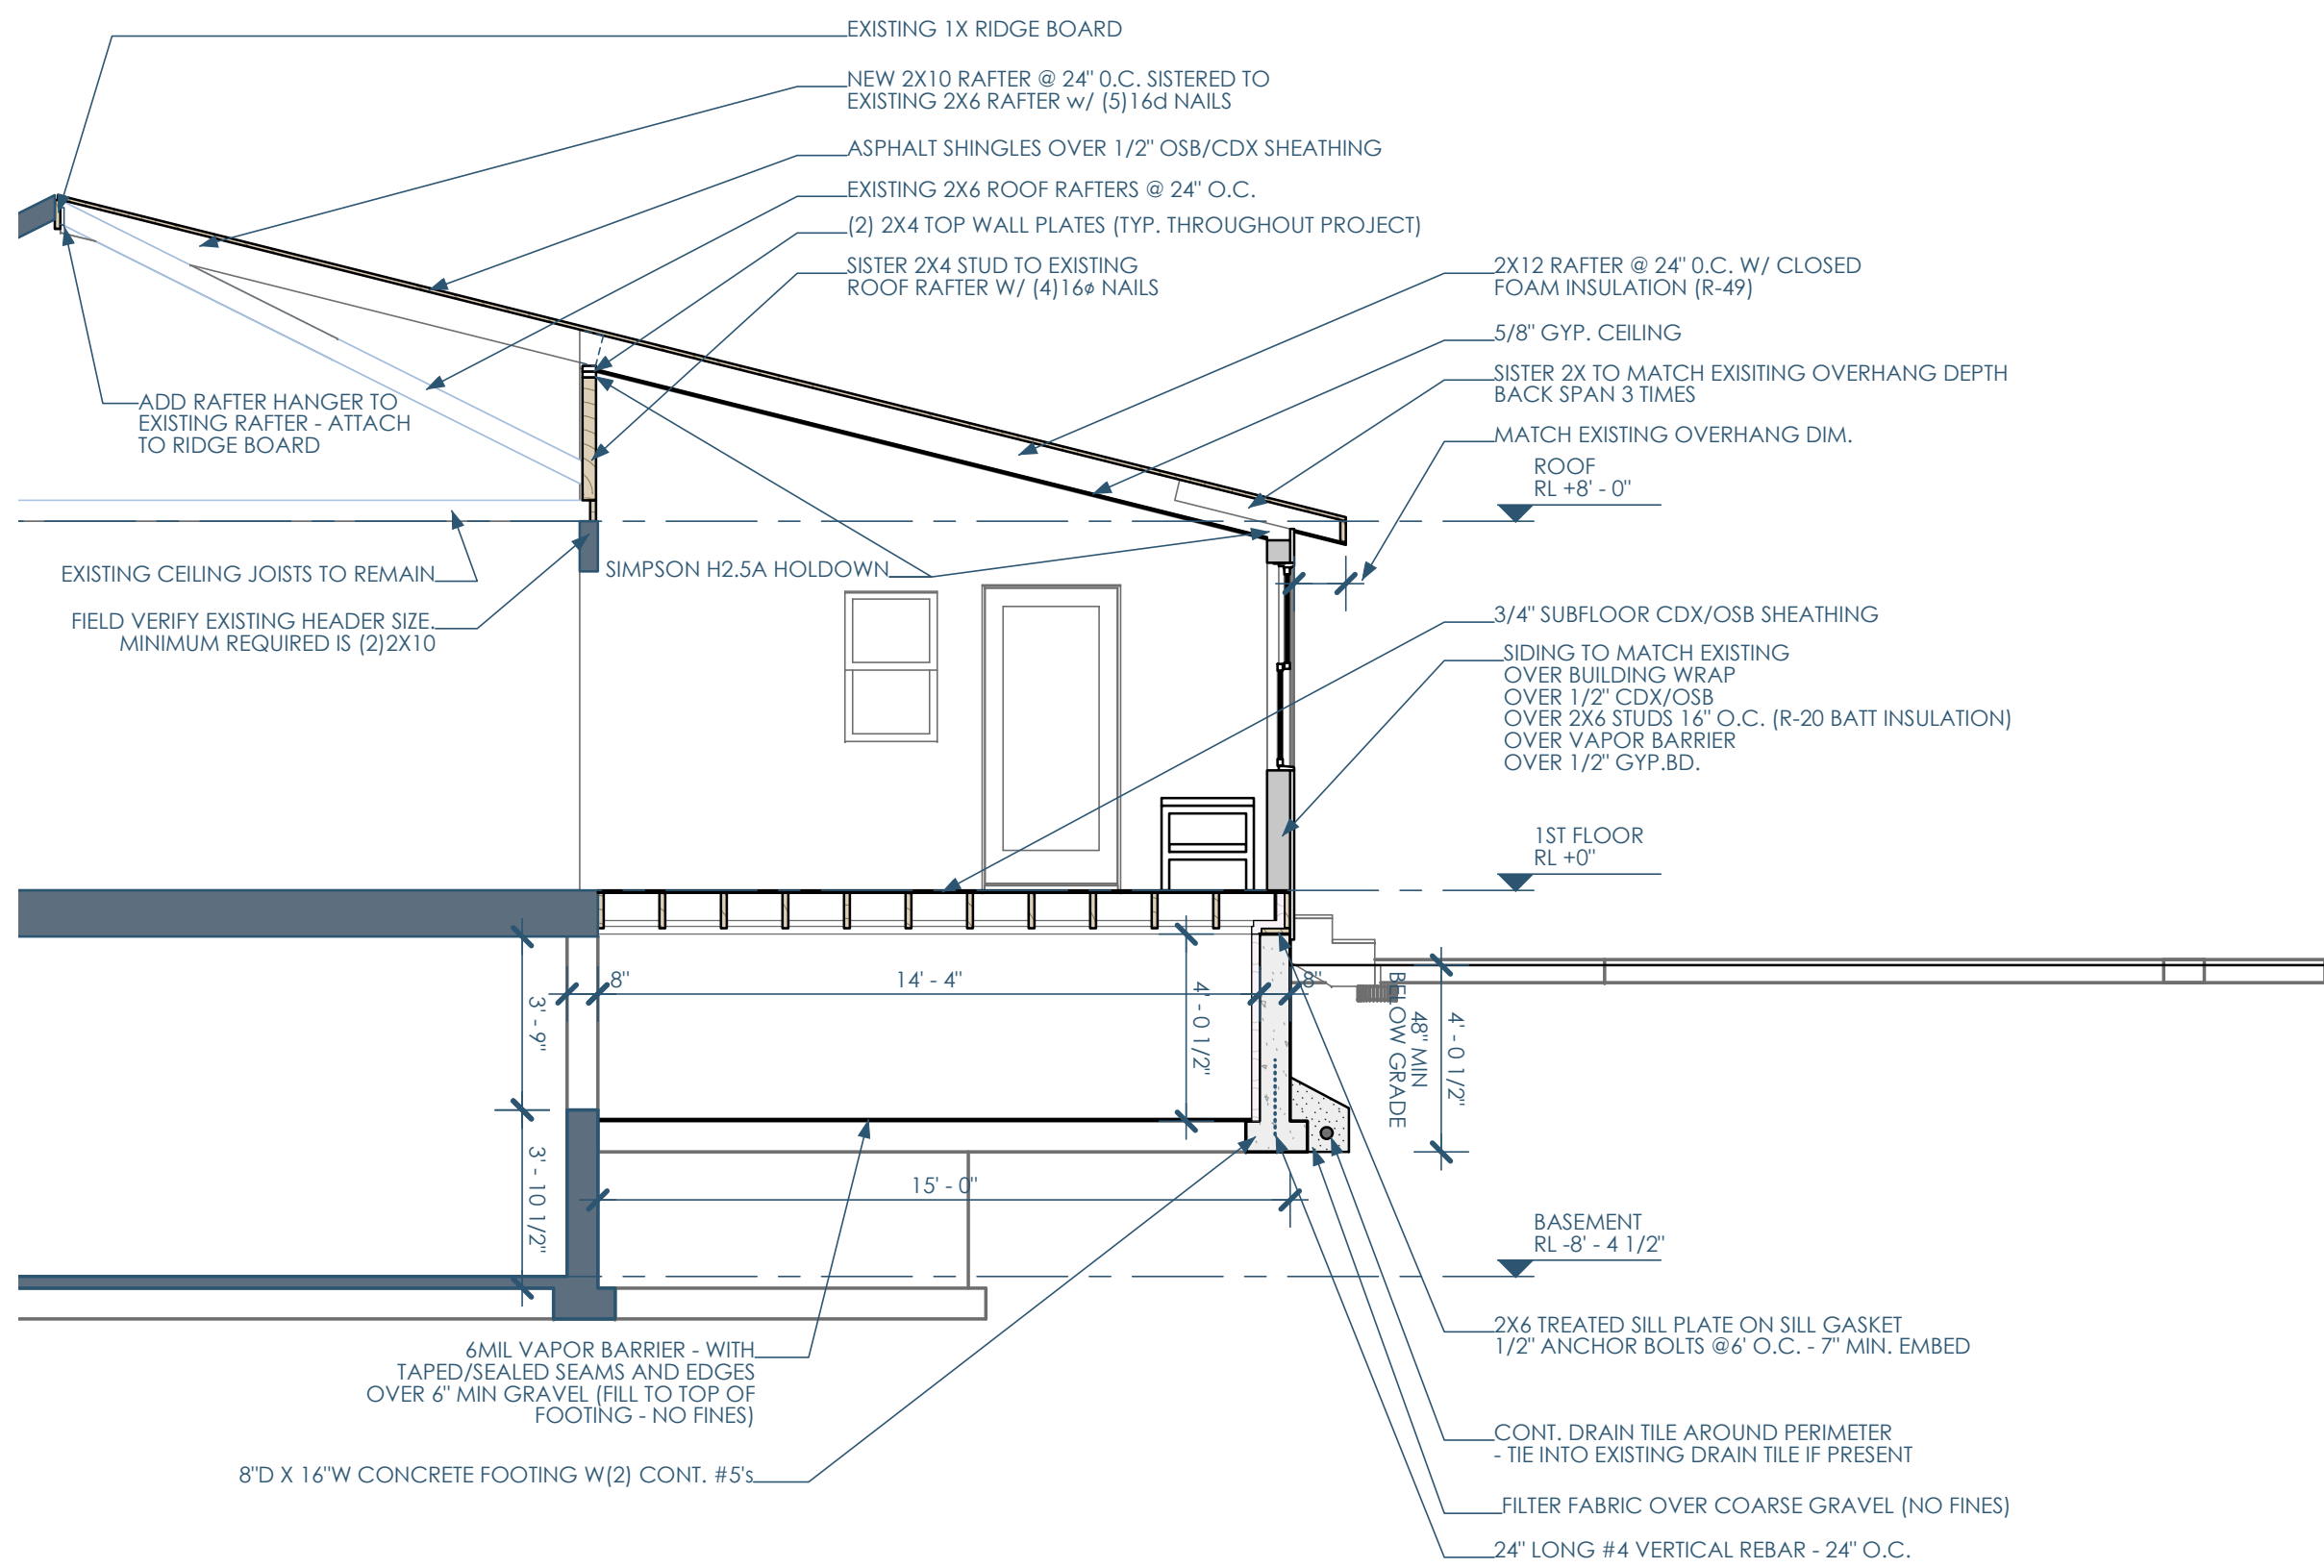

5B/A200 WEST SECTION
 1/4"=1'-0"

C

C

B

B

A

A



Architect: Opening Design
 17 S Fairchild | FL 7
 Madison, WI 53703
 ryan@openingdesign.com | 773.425.6456

GC: Exceptional Exteriors
 441 Glacier Moraine Dr | Unit 10
 Stoughton, WI, 52589
 exceptionalexteriors608@gmail.com | 608.354.6887

BUILDING SECTION 04/05/2024
 RESIDENTIAL EXTENSION
 1316 LOFTSGORDON AVE, MADISON, WI, 53704

A200

5

4

3

2

1

This project, like most Opening Design's projects, is open source (Attribution-ShareAlike 4.0 International=CC-BY-SA 4.0)=freely available to any party for future use, assuming the terms such as Attribution and ShareAlike are honored.