




5B  
A11 FLOOR PLAN - 1ST  
1" = 10'-0"

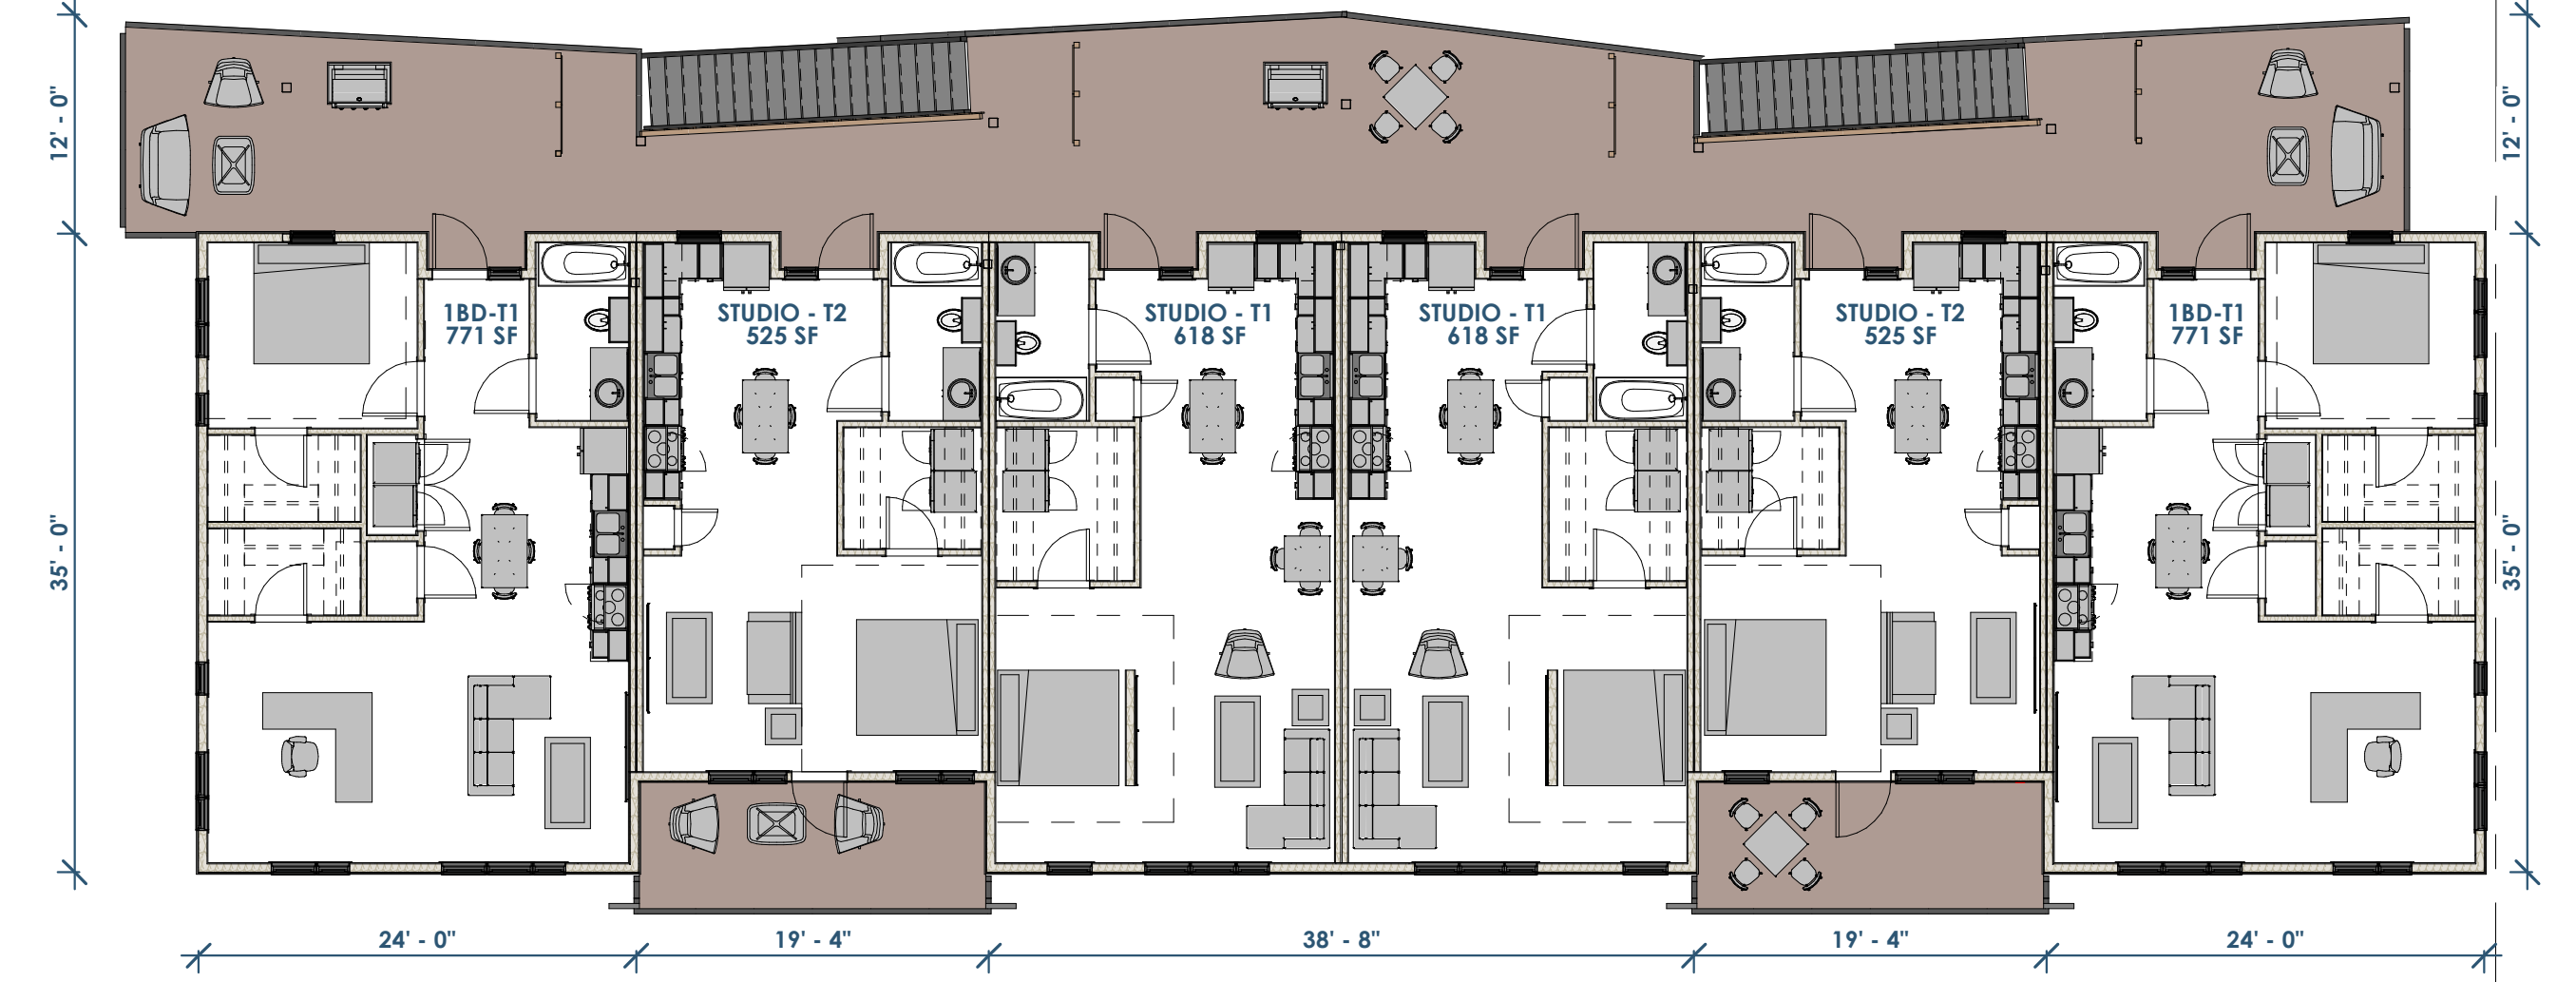

3B  
A11 FLOOR PLAN - 3RD  
1" = 10'-0"

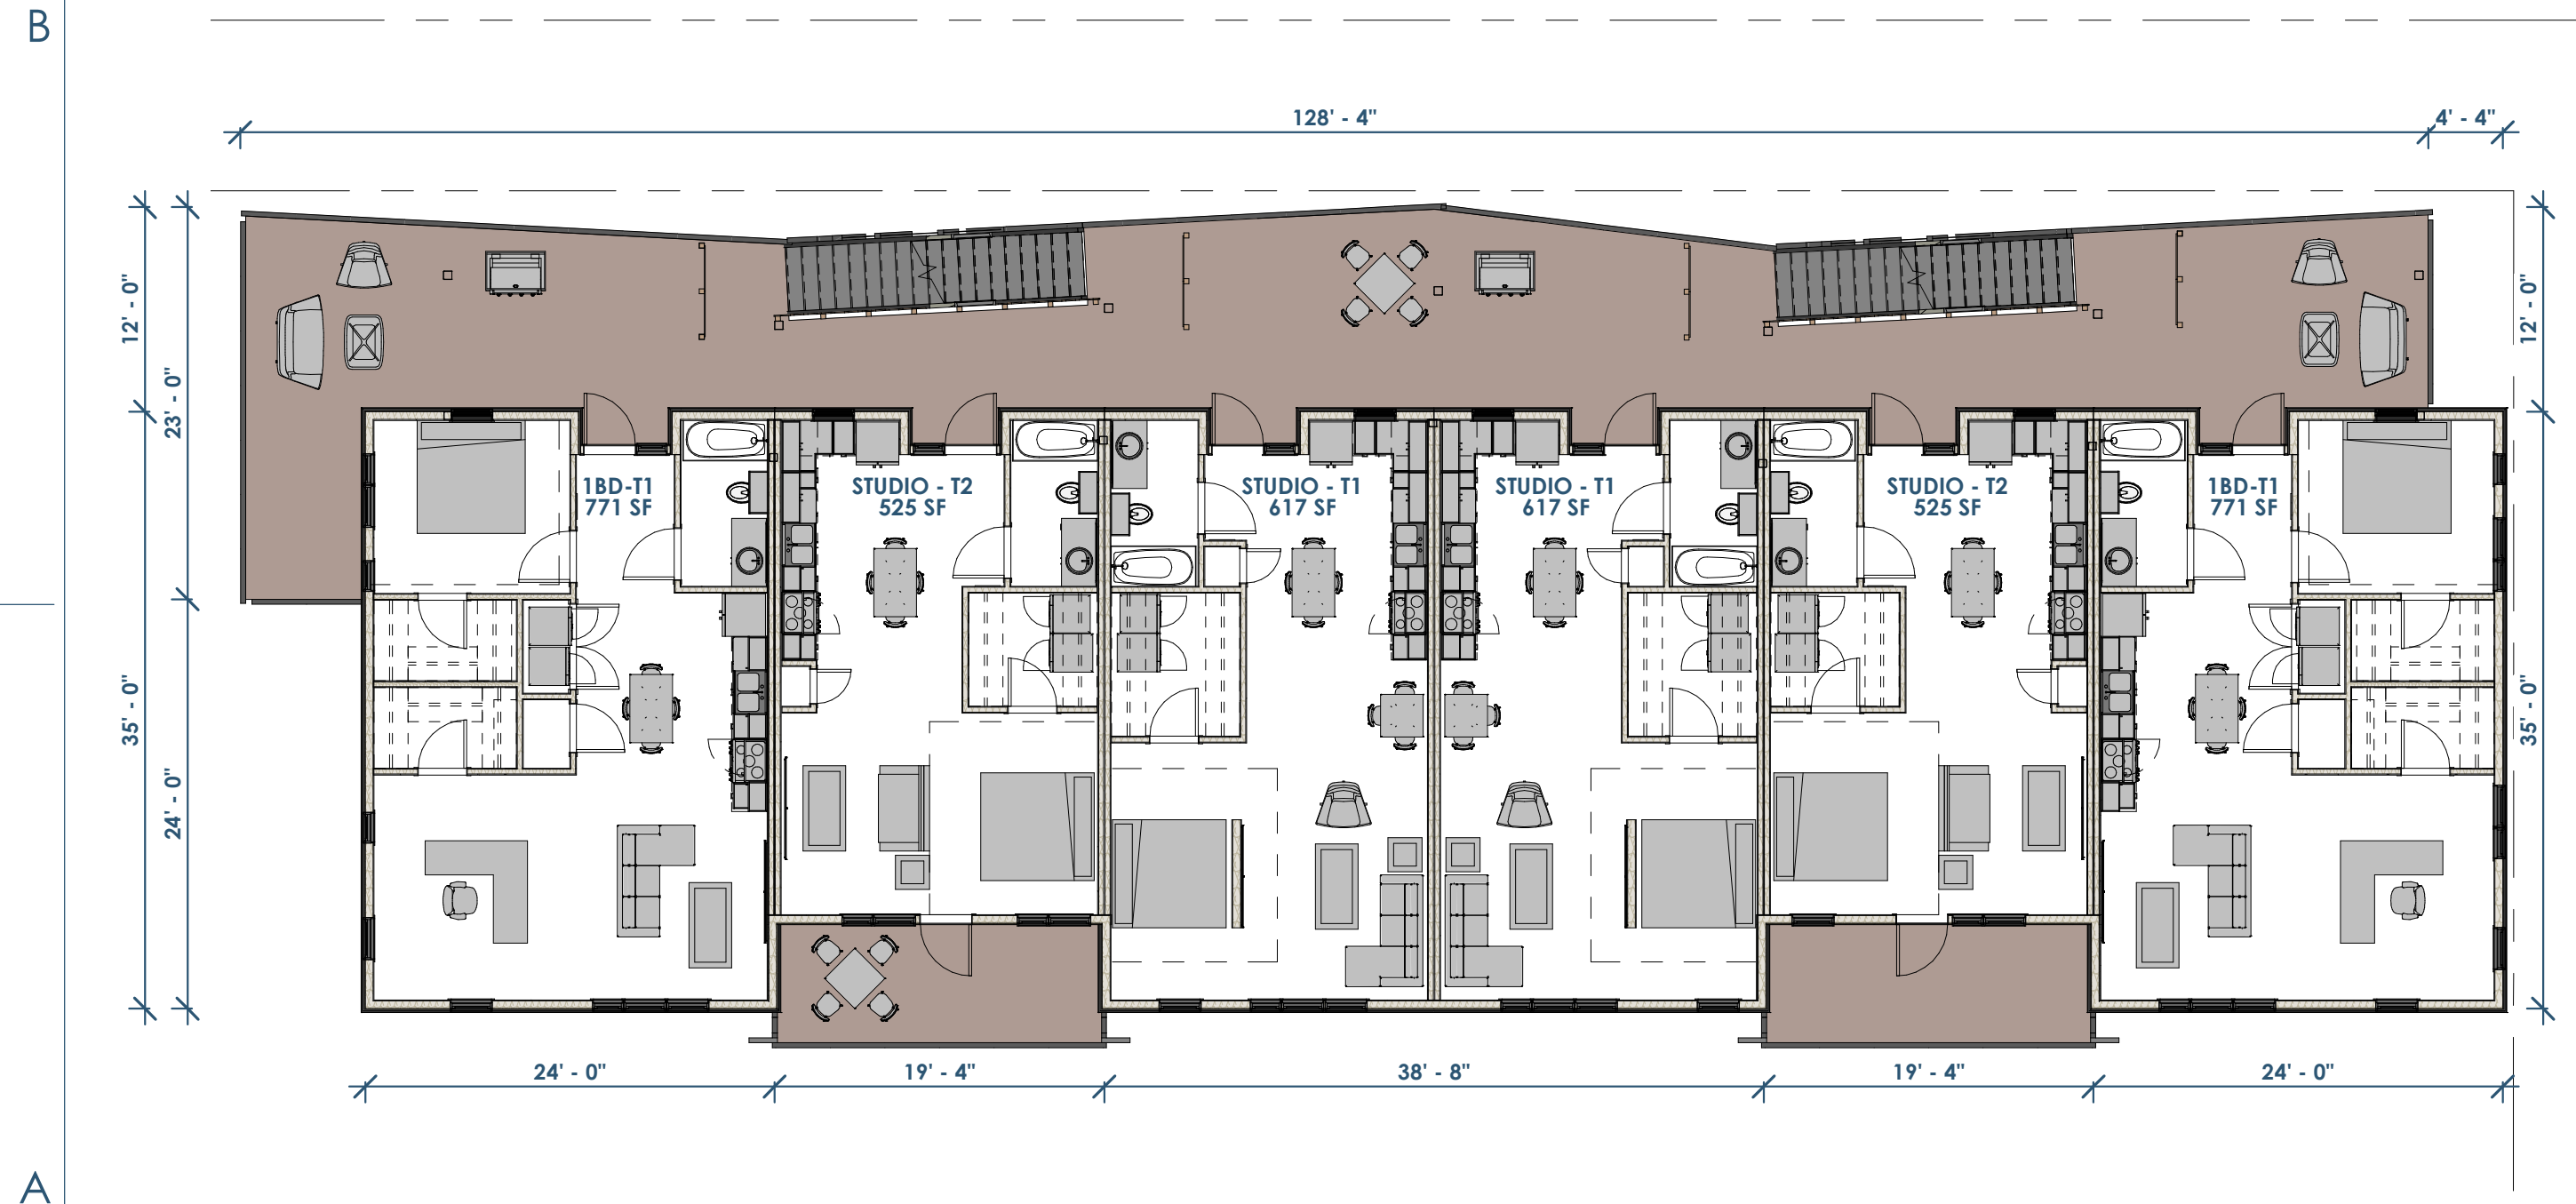

5A  
A11 FLOOR PLAN - 2ND  
1" = 10'-0"

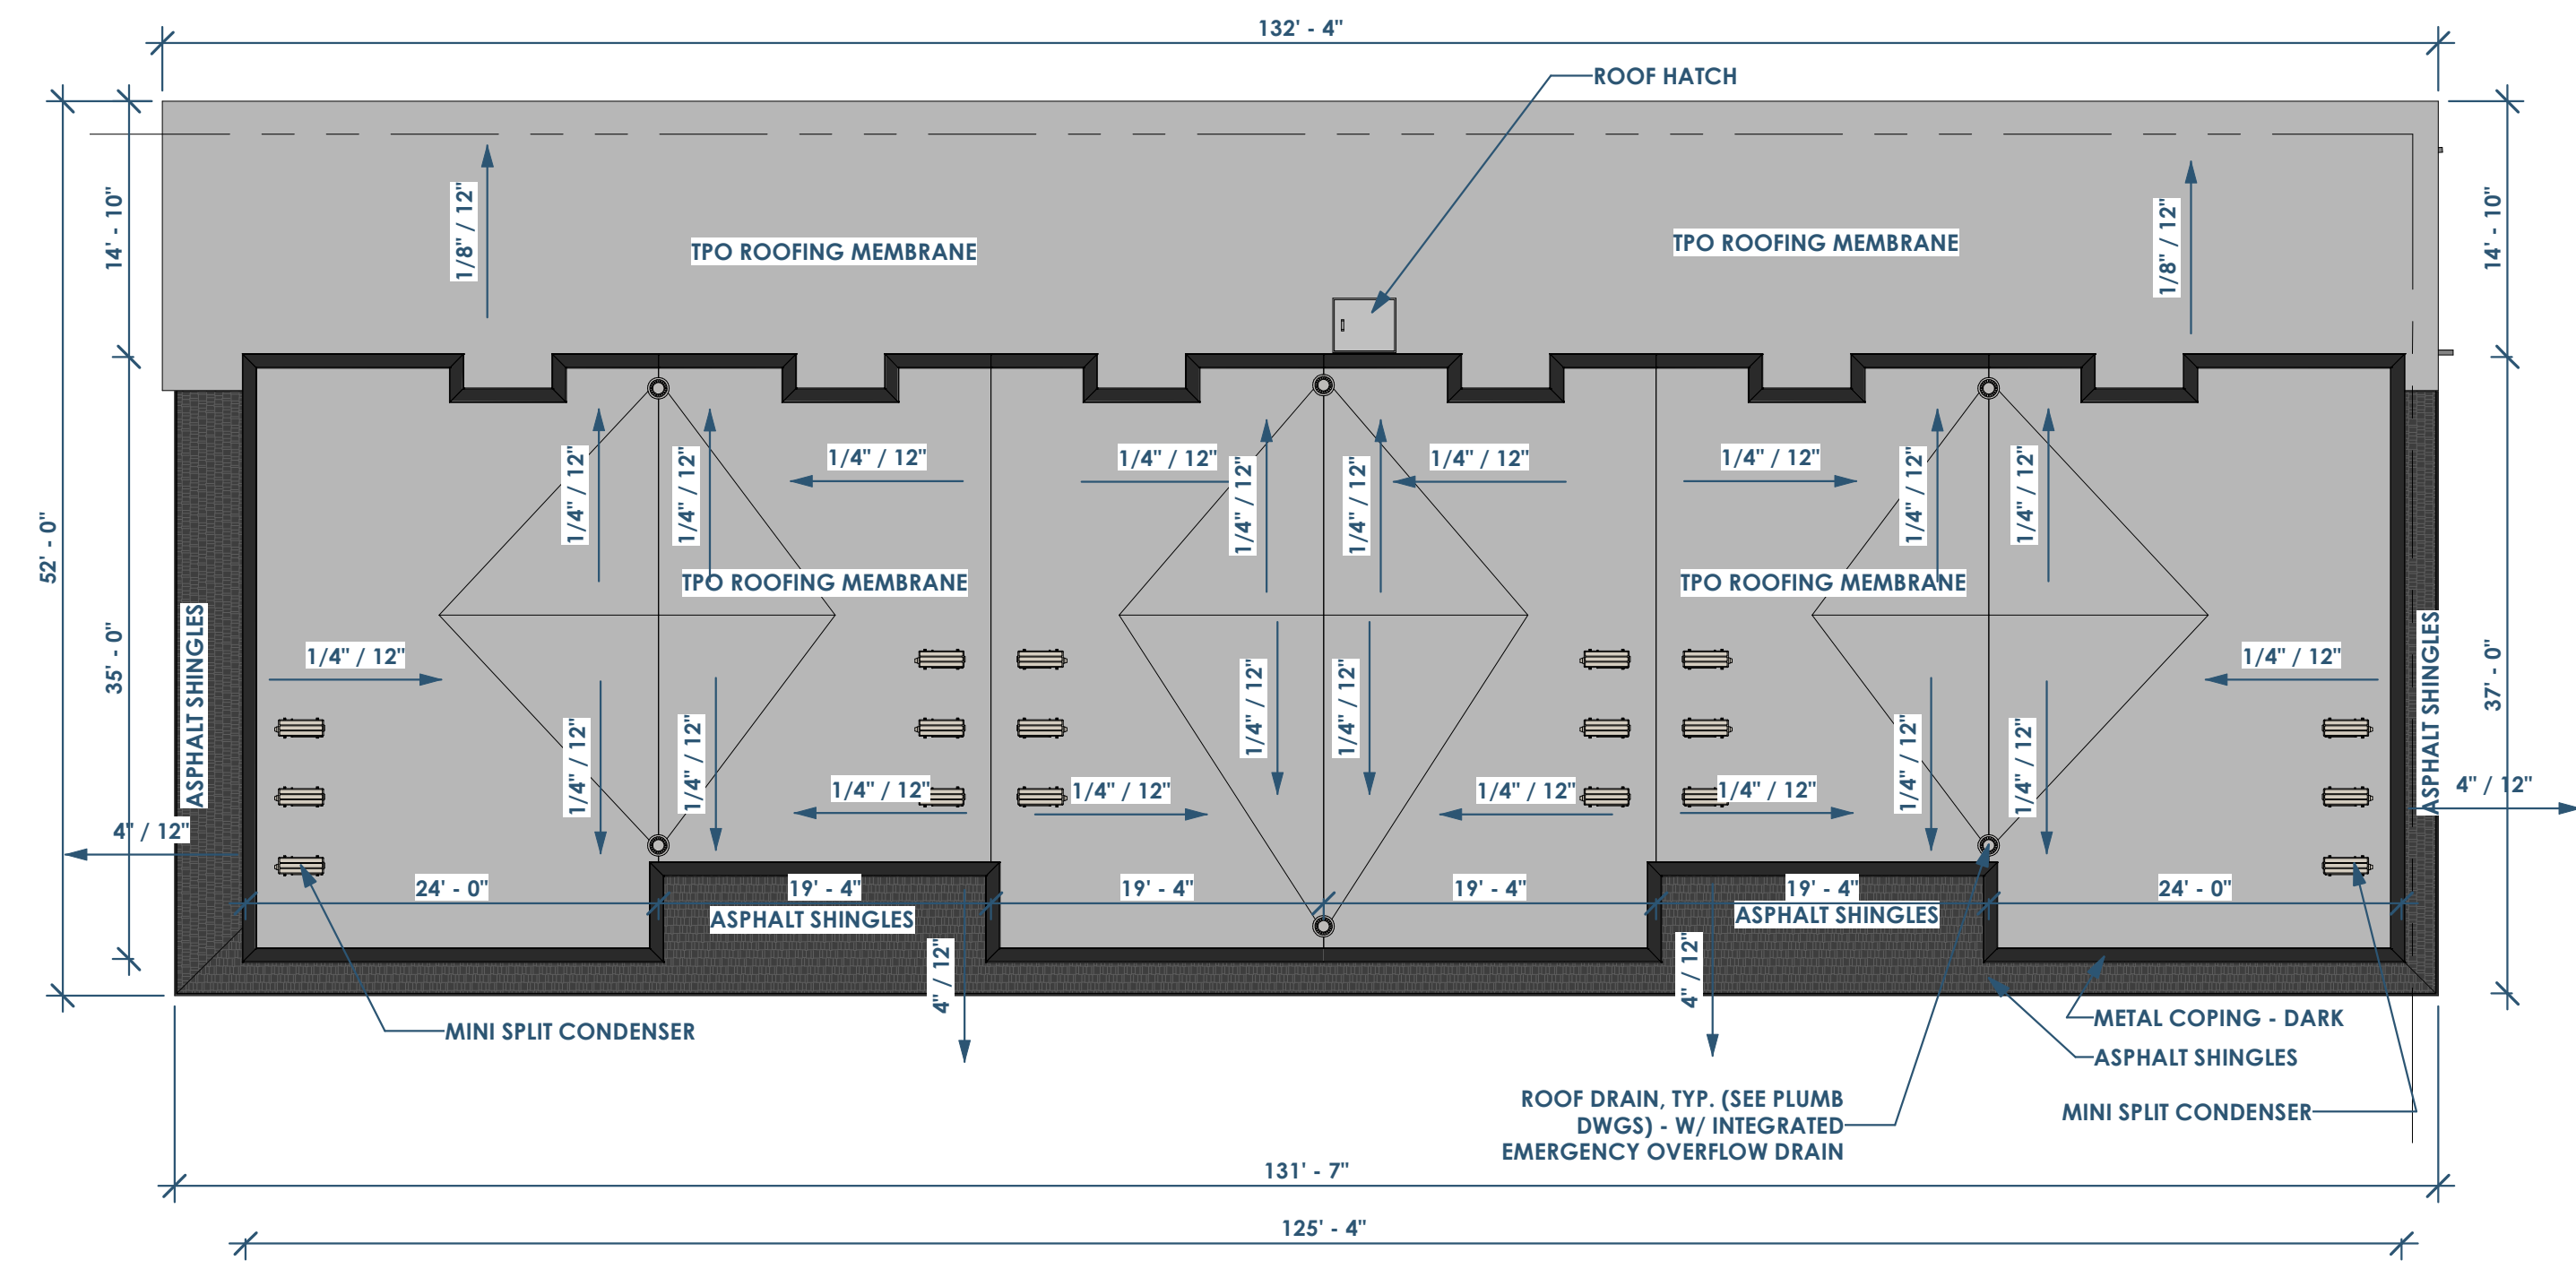

3A  
A11 FLOOR PLAN - ROOF  
1" = 10'-0"



Owner: Renovation Wranglers  
102 E 26th St  
Bryan, TX 77803  
Kafineason@me.com | 979.450.9969

Architect of Record: LKB Architecture  
2929 Allen Pkwy Suite 200  
Houston, TX 77019  
lisa@lkbarchitecture.com | 713.425.3076

Civil: Glenn Jones - J4 Engineering  
1135 N. Earl Rudder Frwy, Suite 100  
Bryan, Texas 77805  
gjones@j4engineering.com | 979.739.0567

Architect: Ryan Schultz - Opening Design  
17 S Fairchild St | FL 7  
Madison, WI 53703  
ryan@openingdesign.com | 773.425.6456

FLOOR PLANS - 04.14.2022

MARCO POLO - 101 W 33RD STREET - CITY OF BRYAN TOWNSITE, BLOCK 96, LOT 3-5 & PT OF 6 & PT OF ALLEY  
BRYAN, TX 77803

A11

This project, like most OpeningDesign's projects, is open source. (Attribution-ShareAlike 4.0 International - CC BY-SA 4.0) - freely available to any party for future use, assuming the terms such as Attribution and ShareAlike are honored.