


RENOVATION Wranglers
 Owner: Renovation Wranglers
 102 E 26th St
 Bryan, TX 77803
 Katerencason@time.com | 979.450.9969

LKB ARCHITECTURE
 Architect of Record: LKB Architecture
 2929 Allen Pkwy Suite 200
 Houston, TX 77019
 isa@lkbarchitecture.com | 713.425.3076


DUDLEY
 Structural: Dudley
 Firm # 18677
 6102 Imperial Loop Drive
 College Station, TX 77845
 corieka@dudleyeng.com | (979) 777-0720

amc ENGINEERS
 MEP: AMC Engineers
 Texas Firm #9441
 508 E Jackson St # 552
 Burnet, TX 78611
 info@amcengineers.com | 512.535.6427


This project, like most OpeningDesign's projects, is open source (Attribution-ShareAlike 4.0 International-CC BY-SA 4.0)-freely available to any party for future use, assuming the terms such as Attribution and ShareAlike are honored.

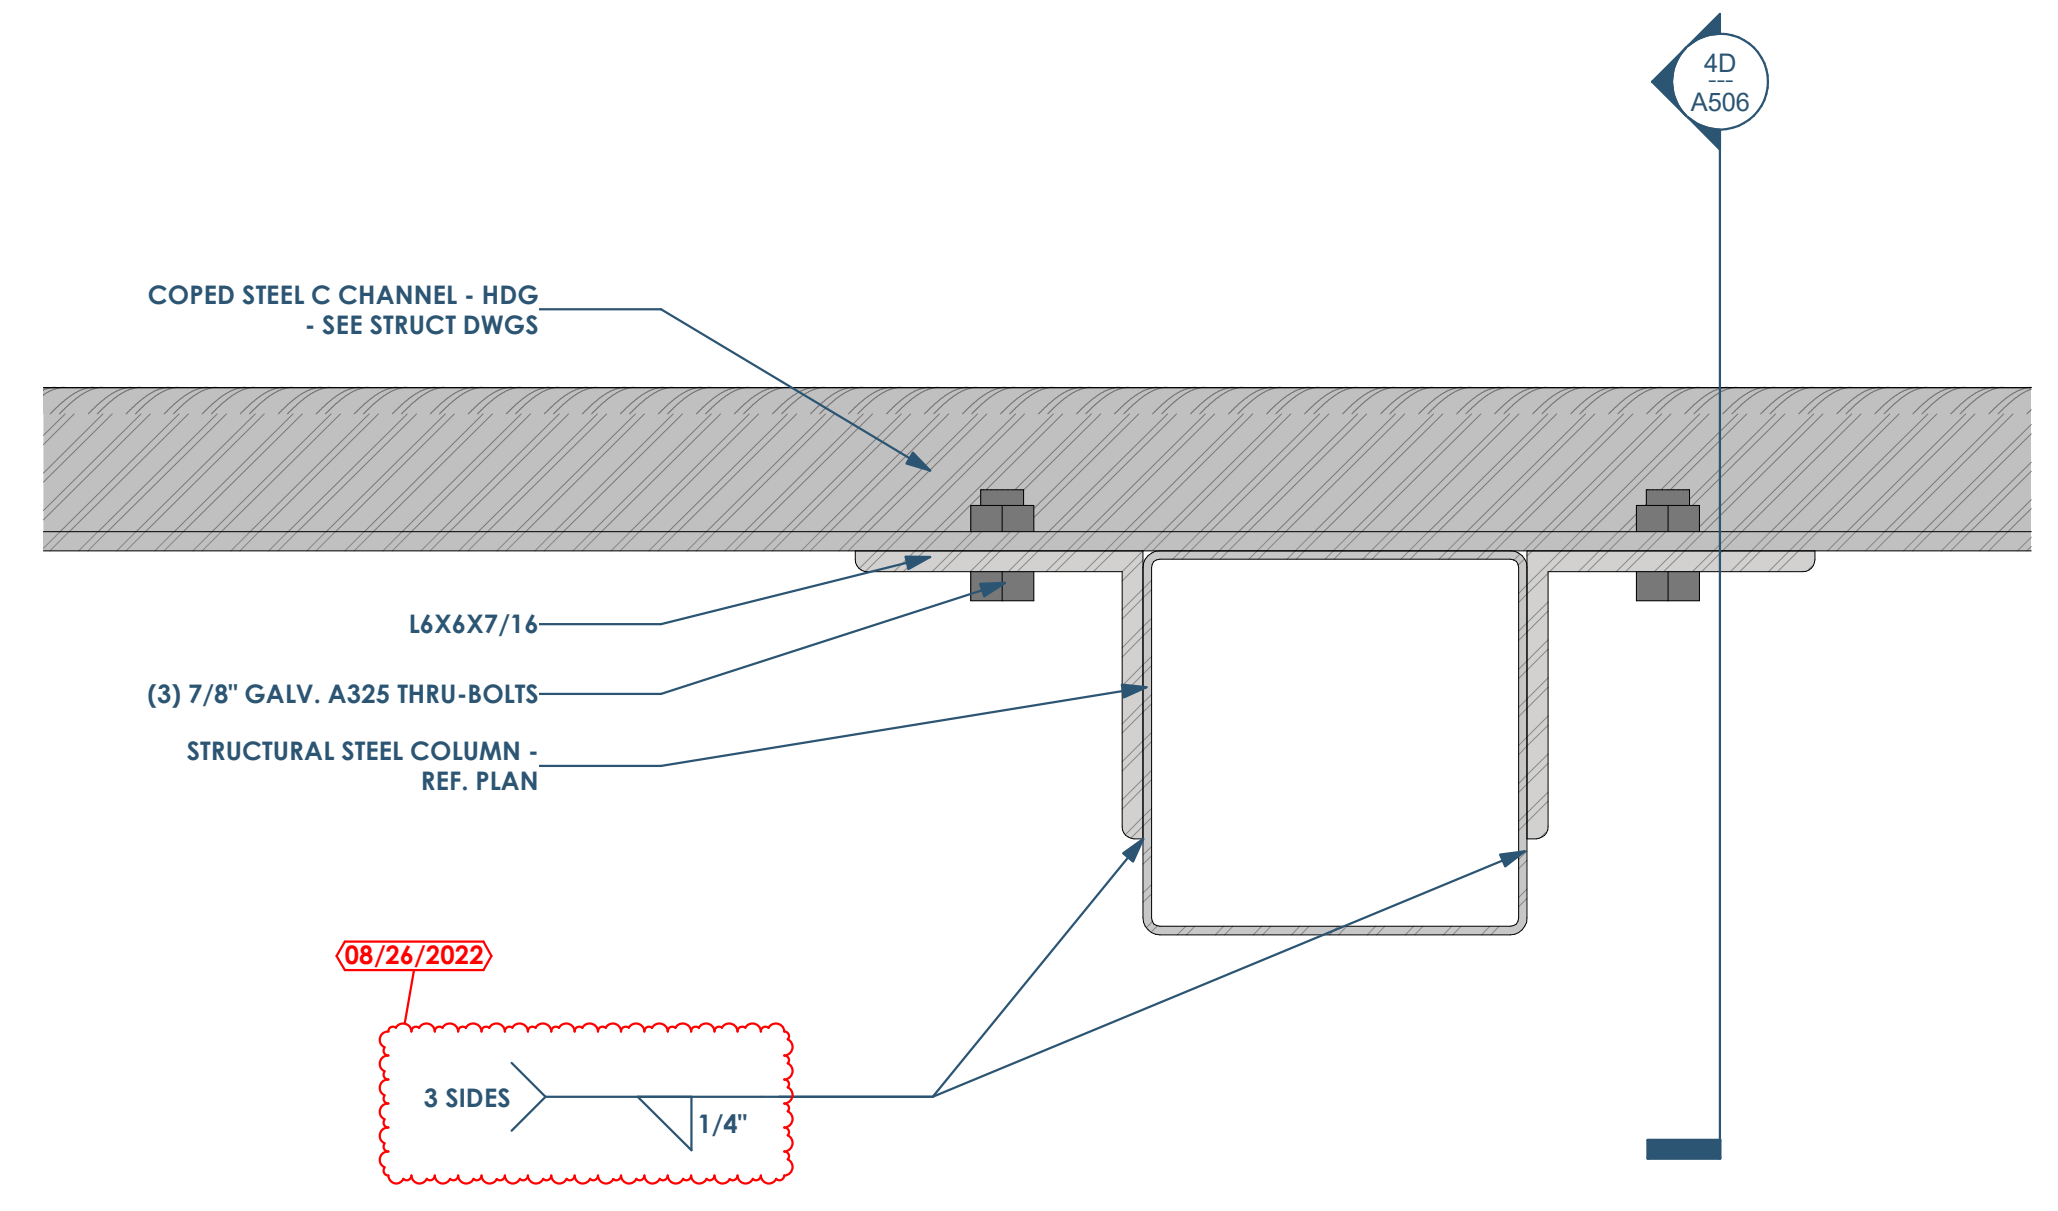


4D A506 PLAN DETAIL C CHANNEL TO COLUMN - AT ROOF
3" = 1'-0"

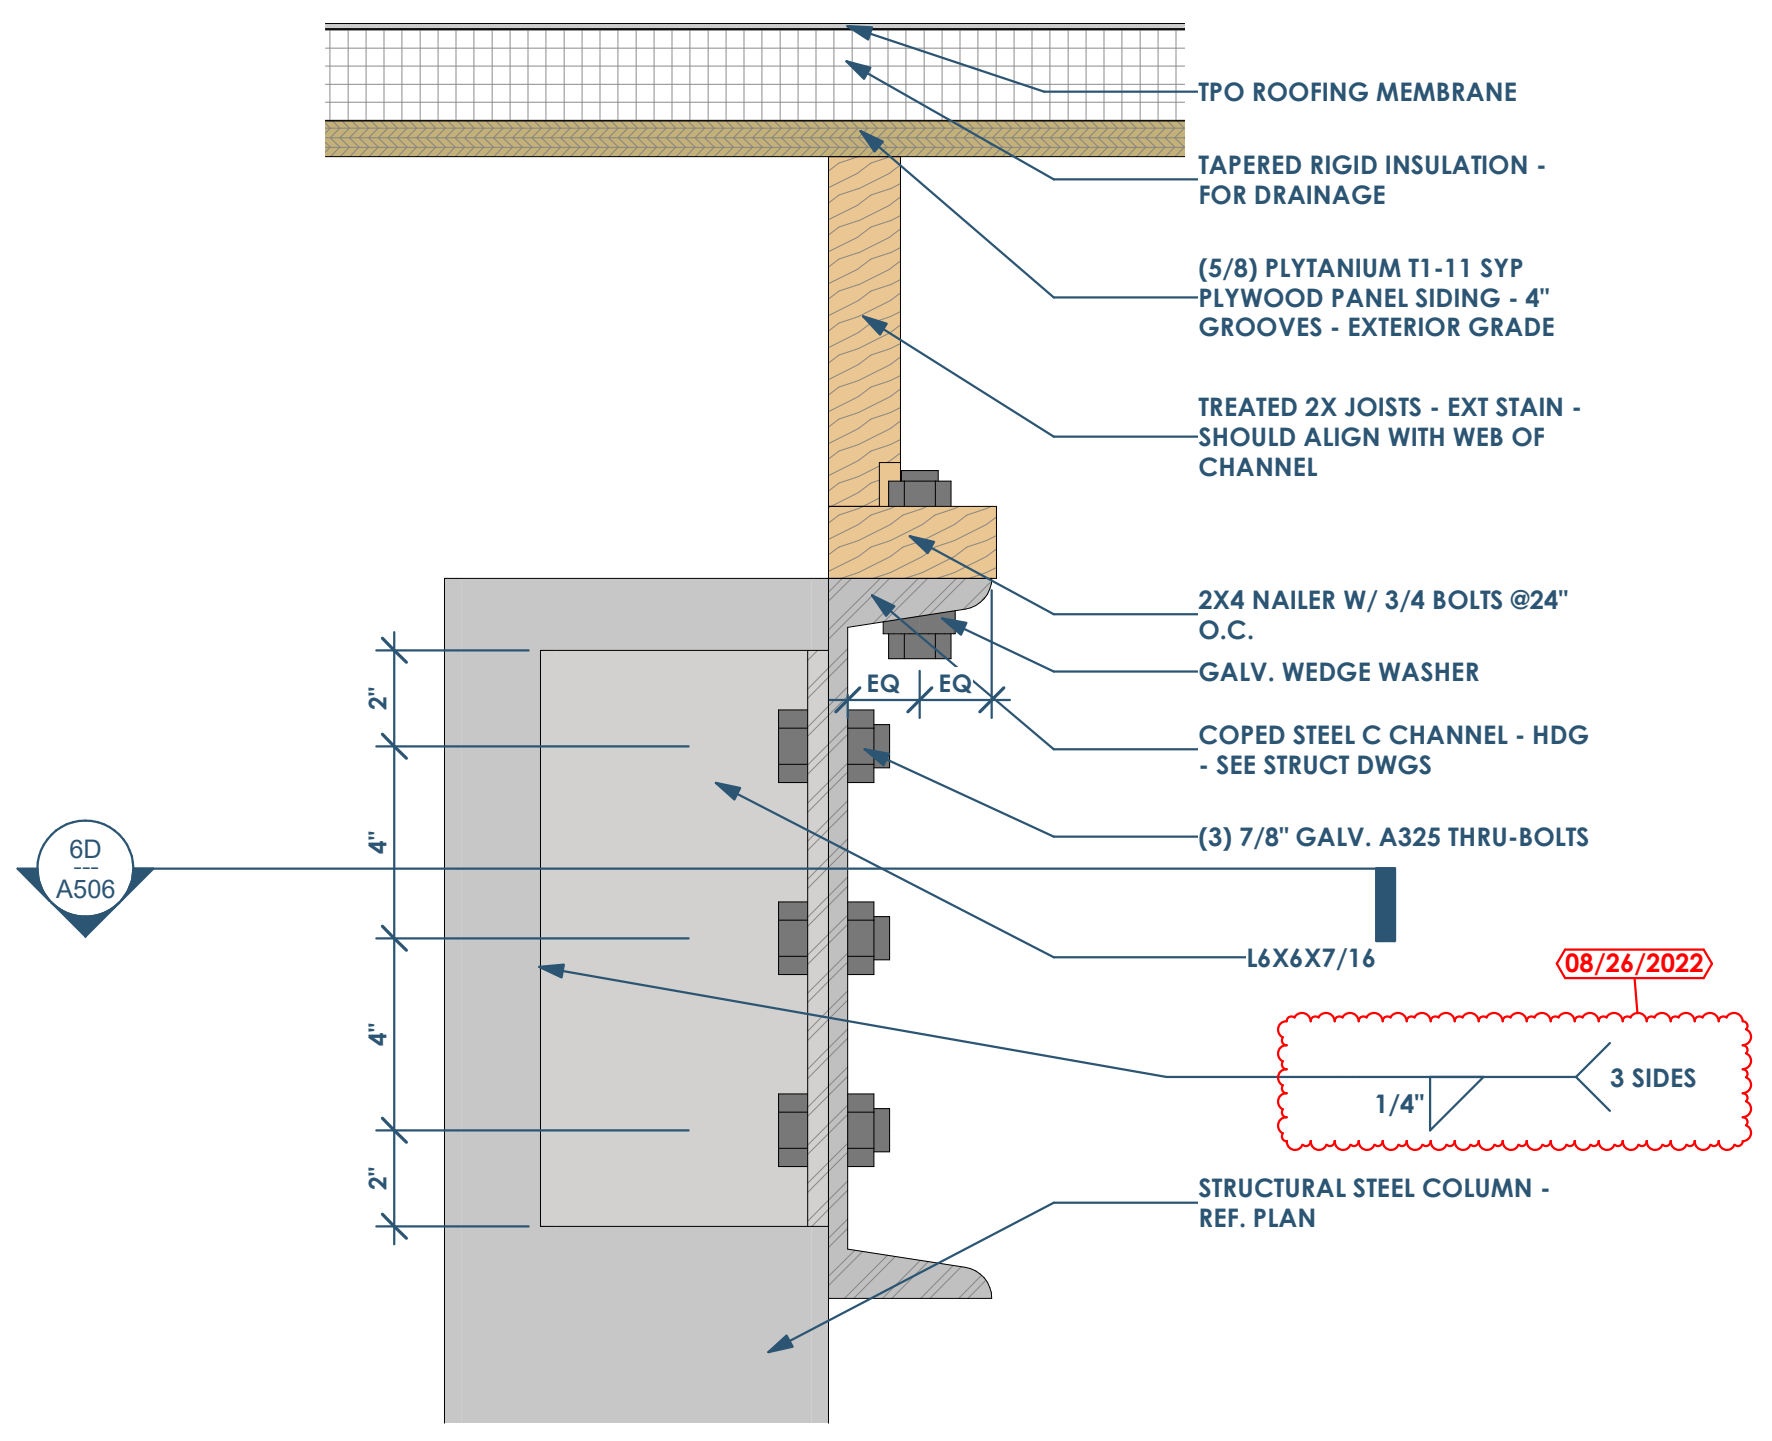


4D A506 SECTION DETAIL C CHANNEL TO COLUMN - AT ROOF
3" = 1'-0"

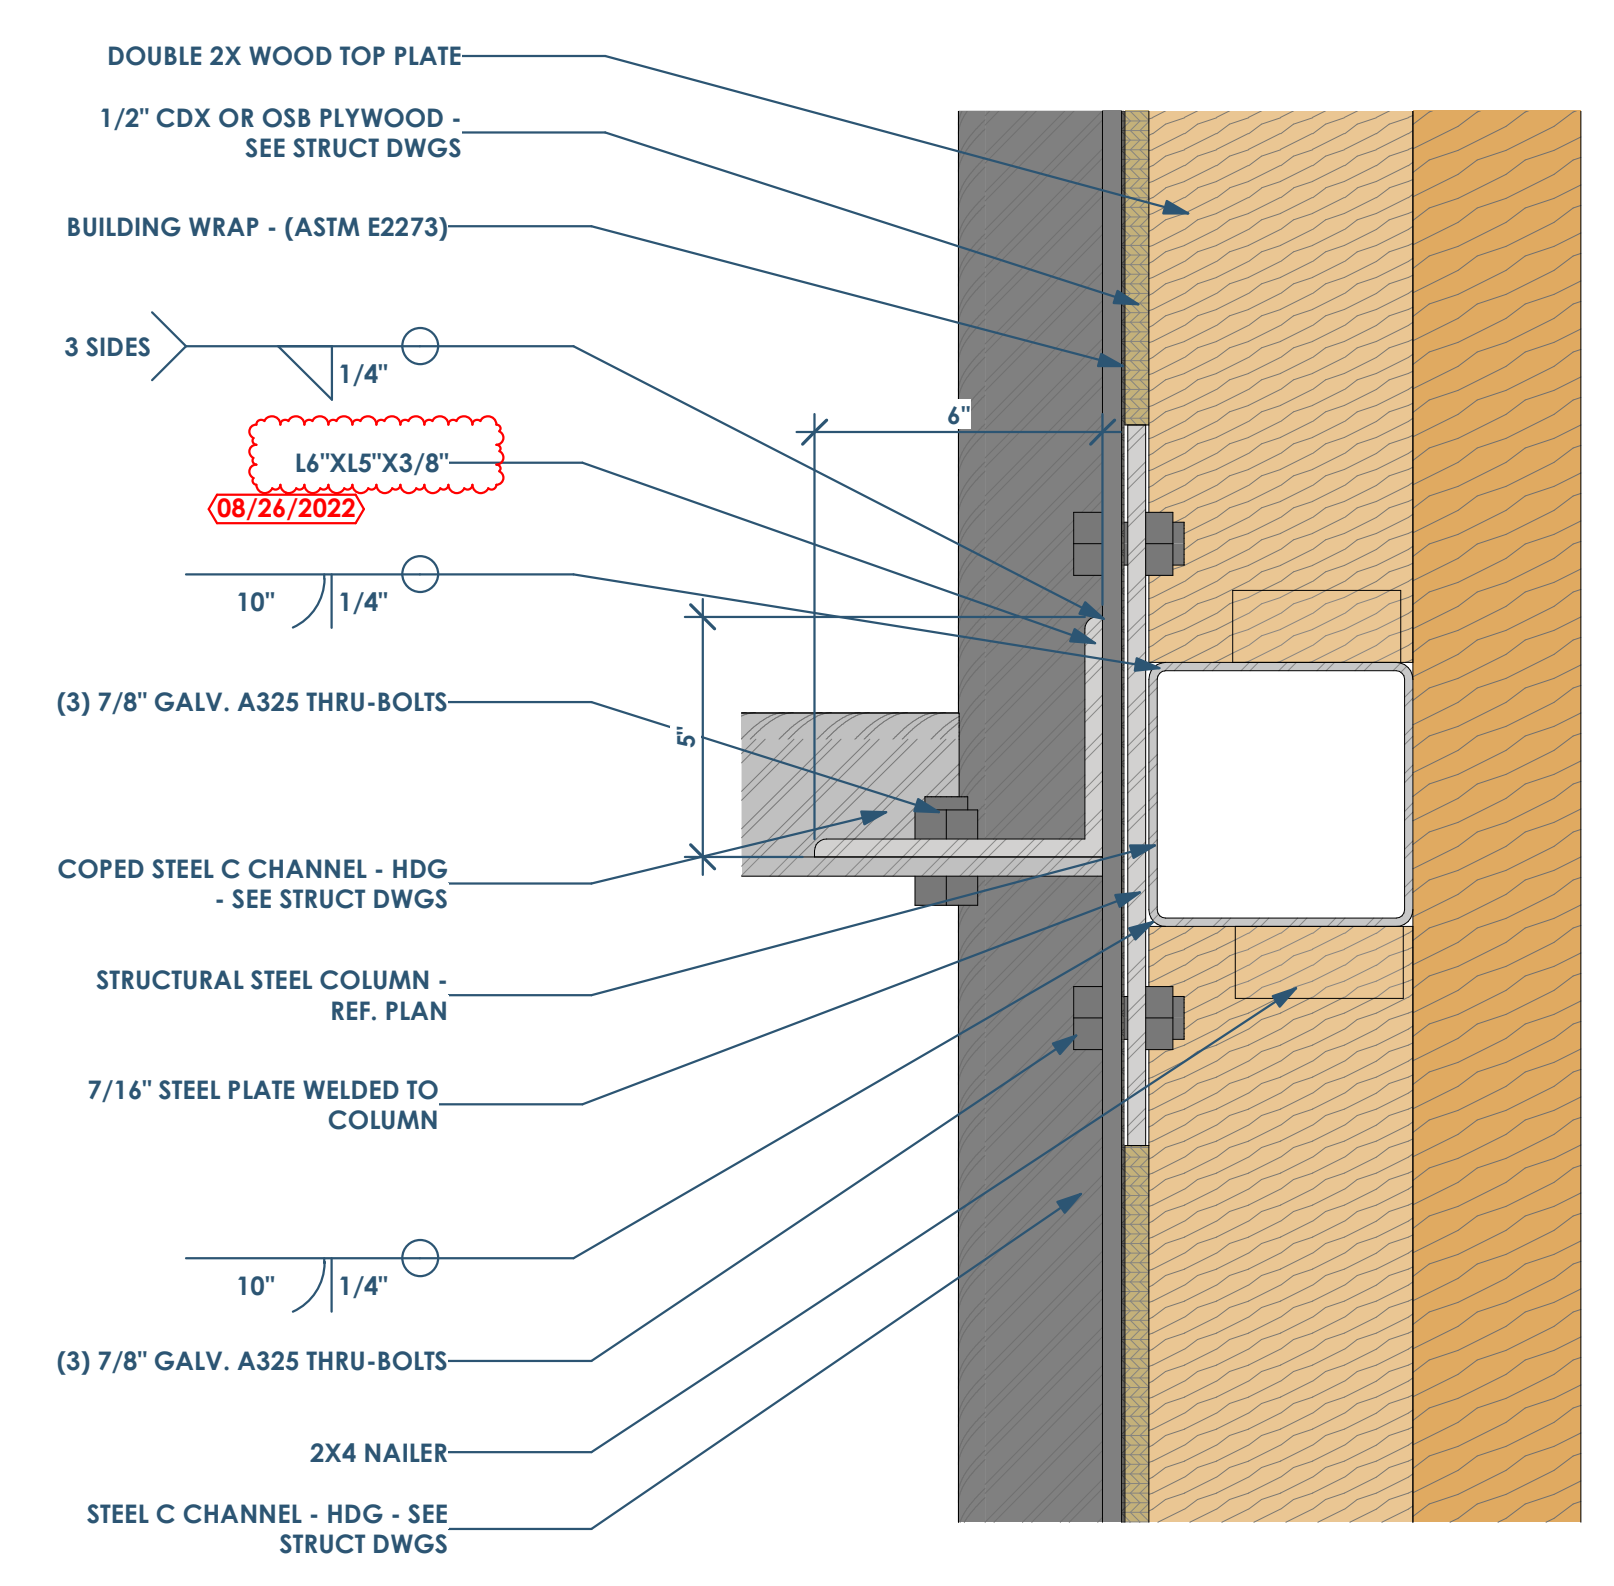


2D A506 PLAN DETAIL C CHANNEL TO COLUMN AT WALL - ROOF
3" = 1'-0"

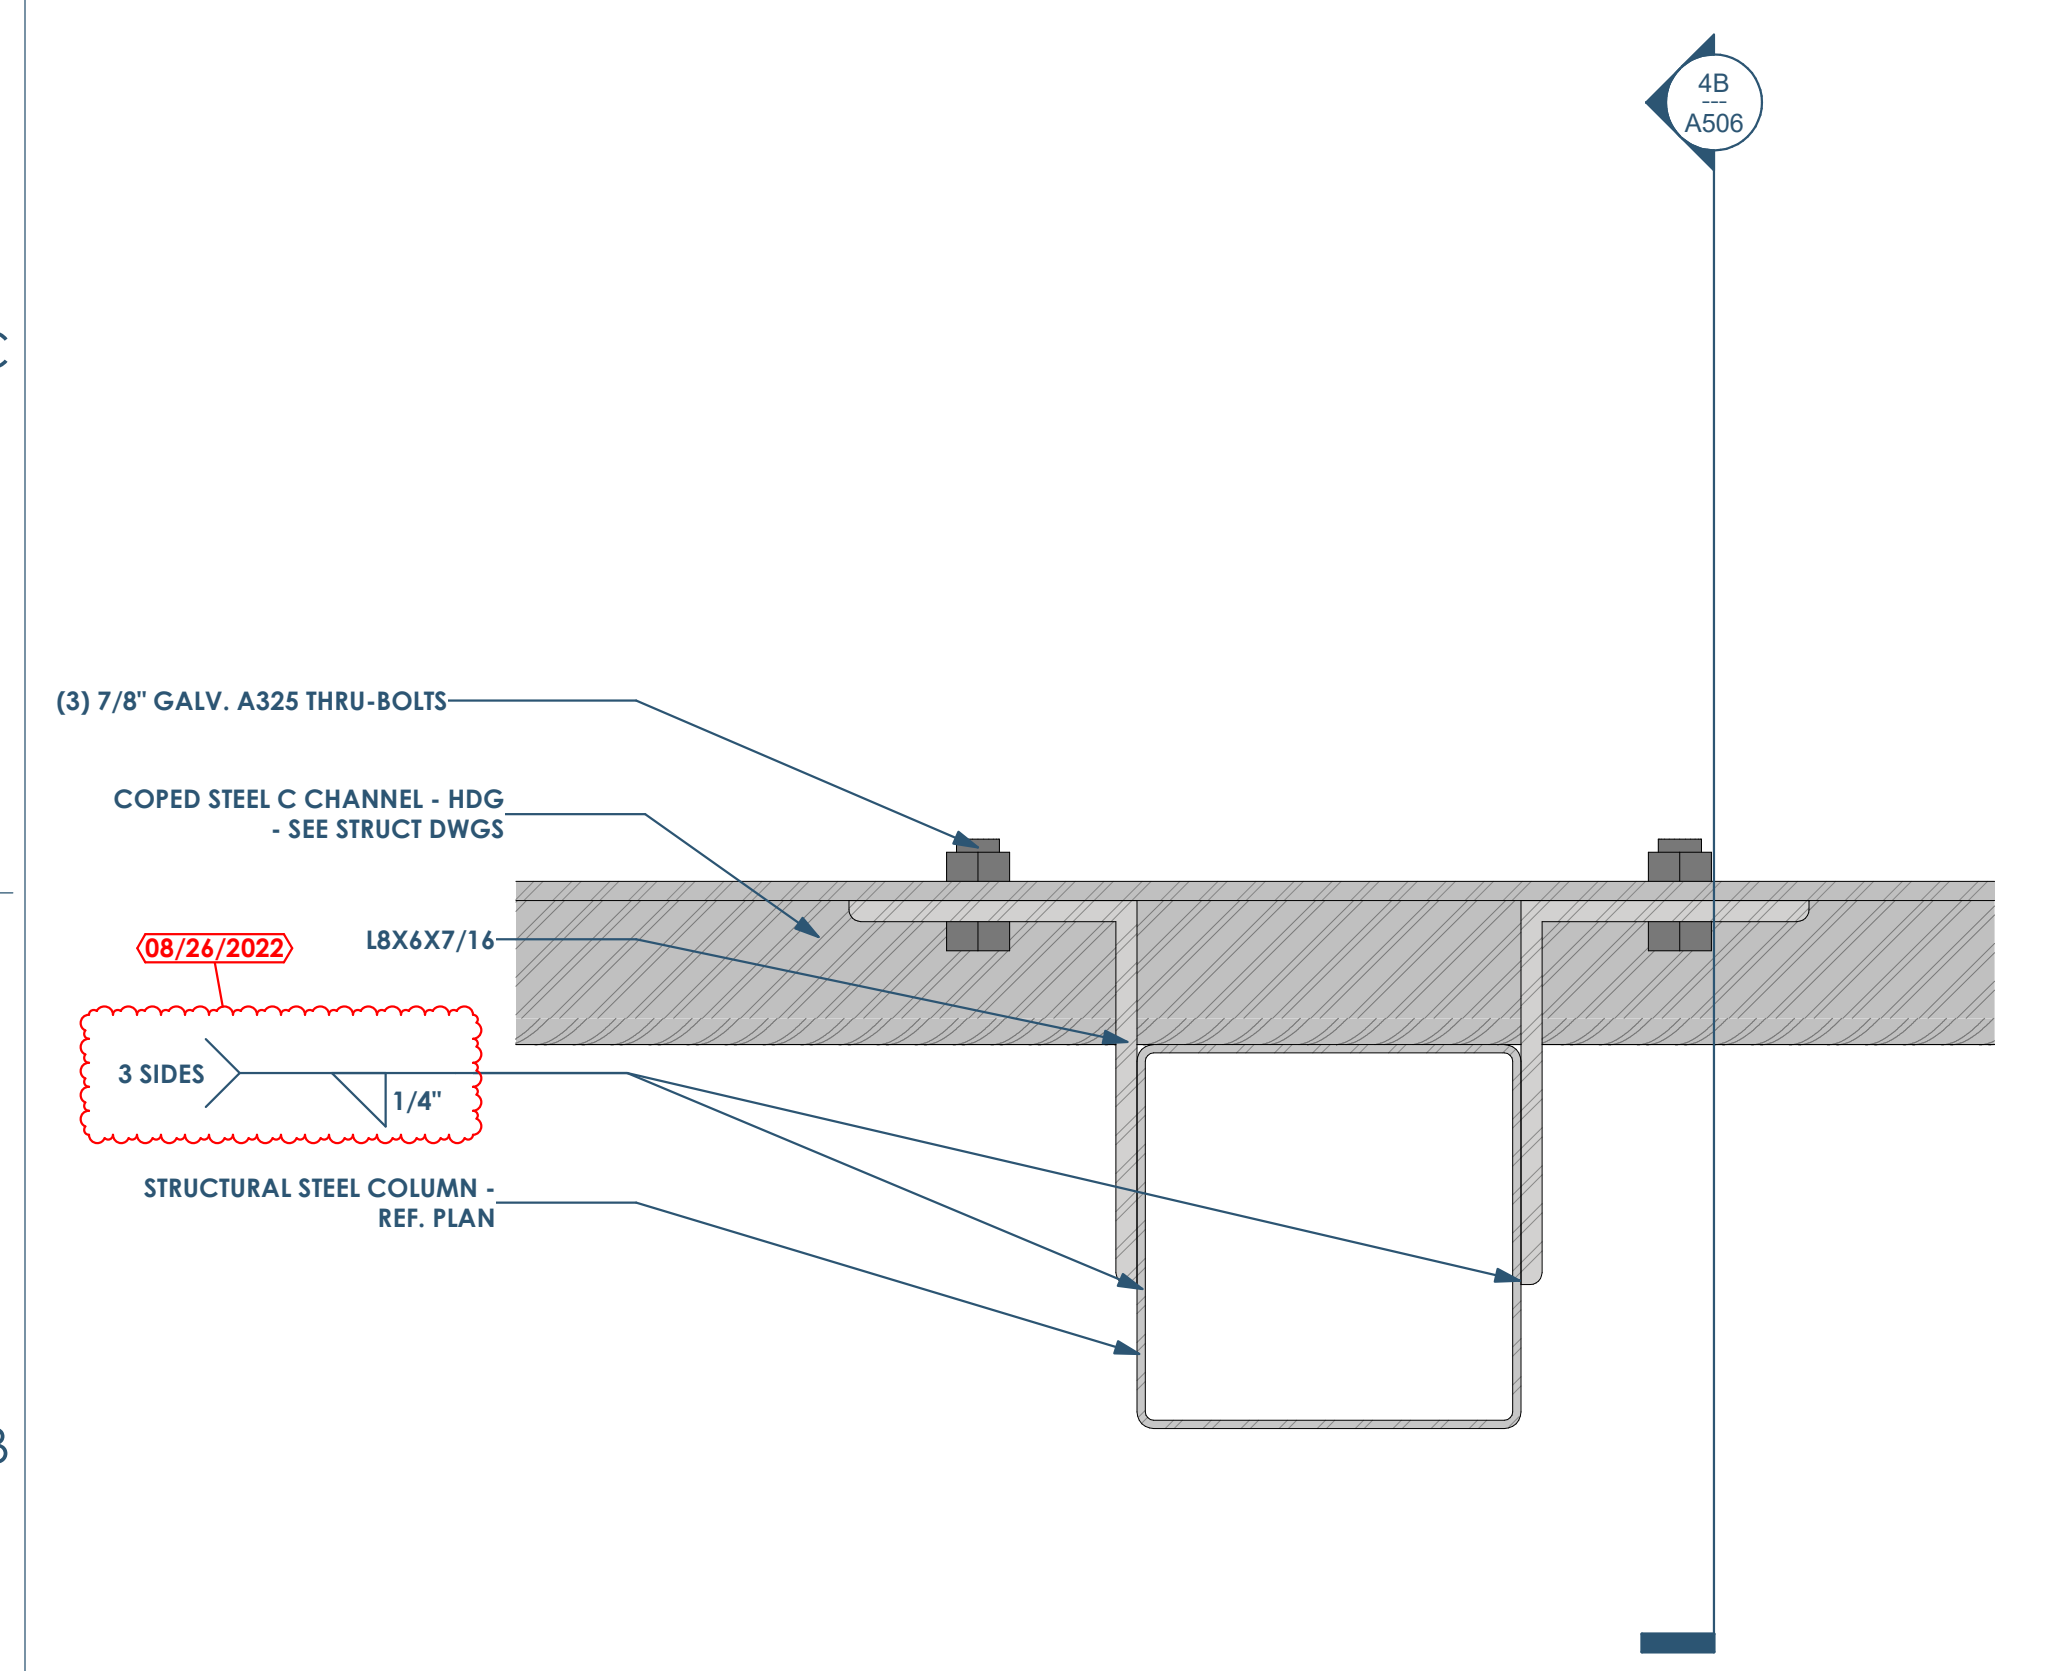

6B A506 PLAN DETAIL C CHANNEL TO COLUMN - 3RD AND 2ND FLOORS
3" = 1'-0"

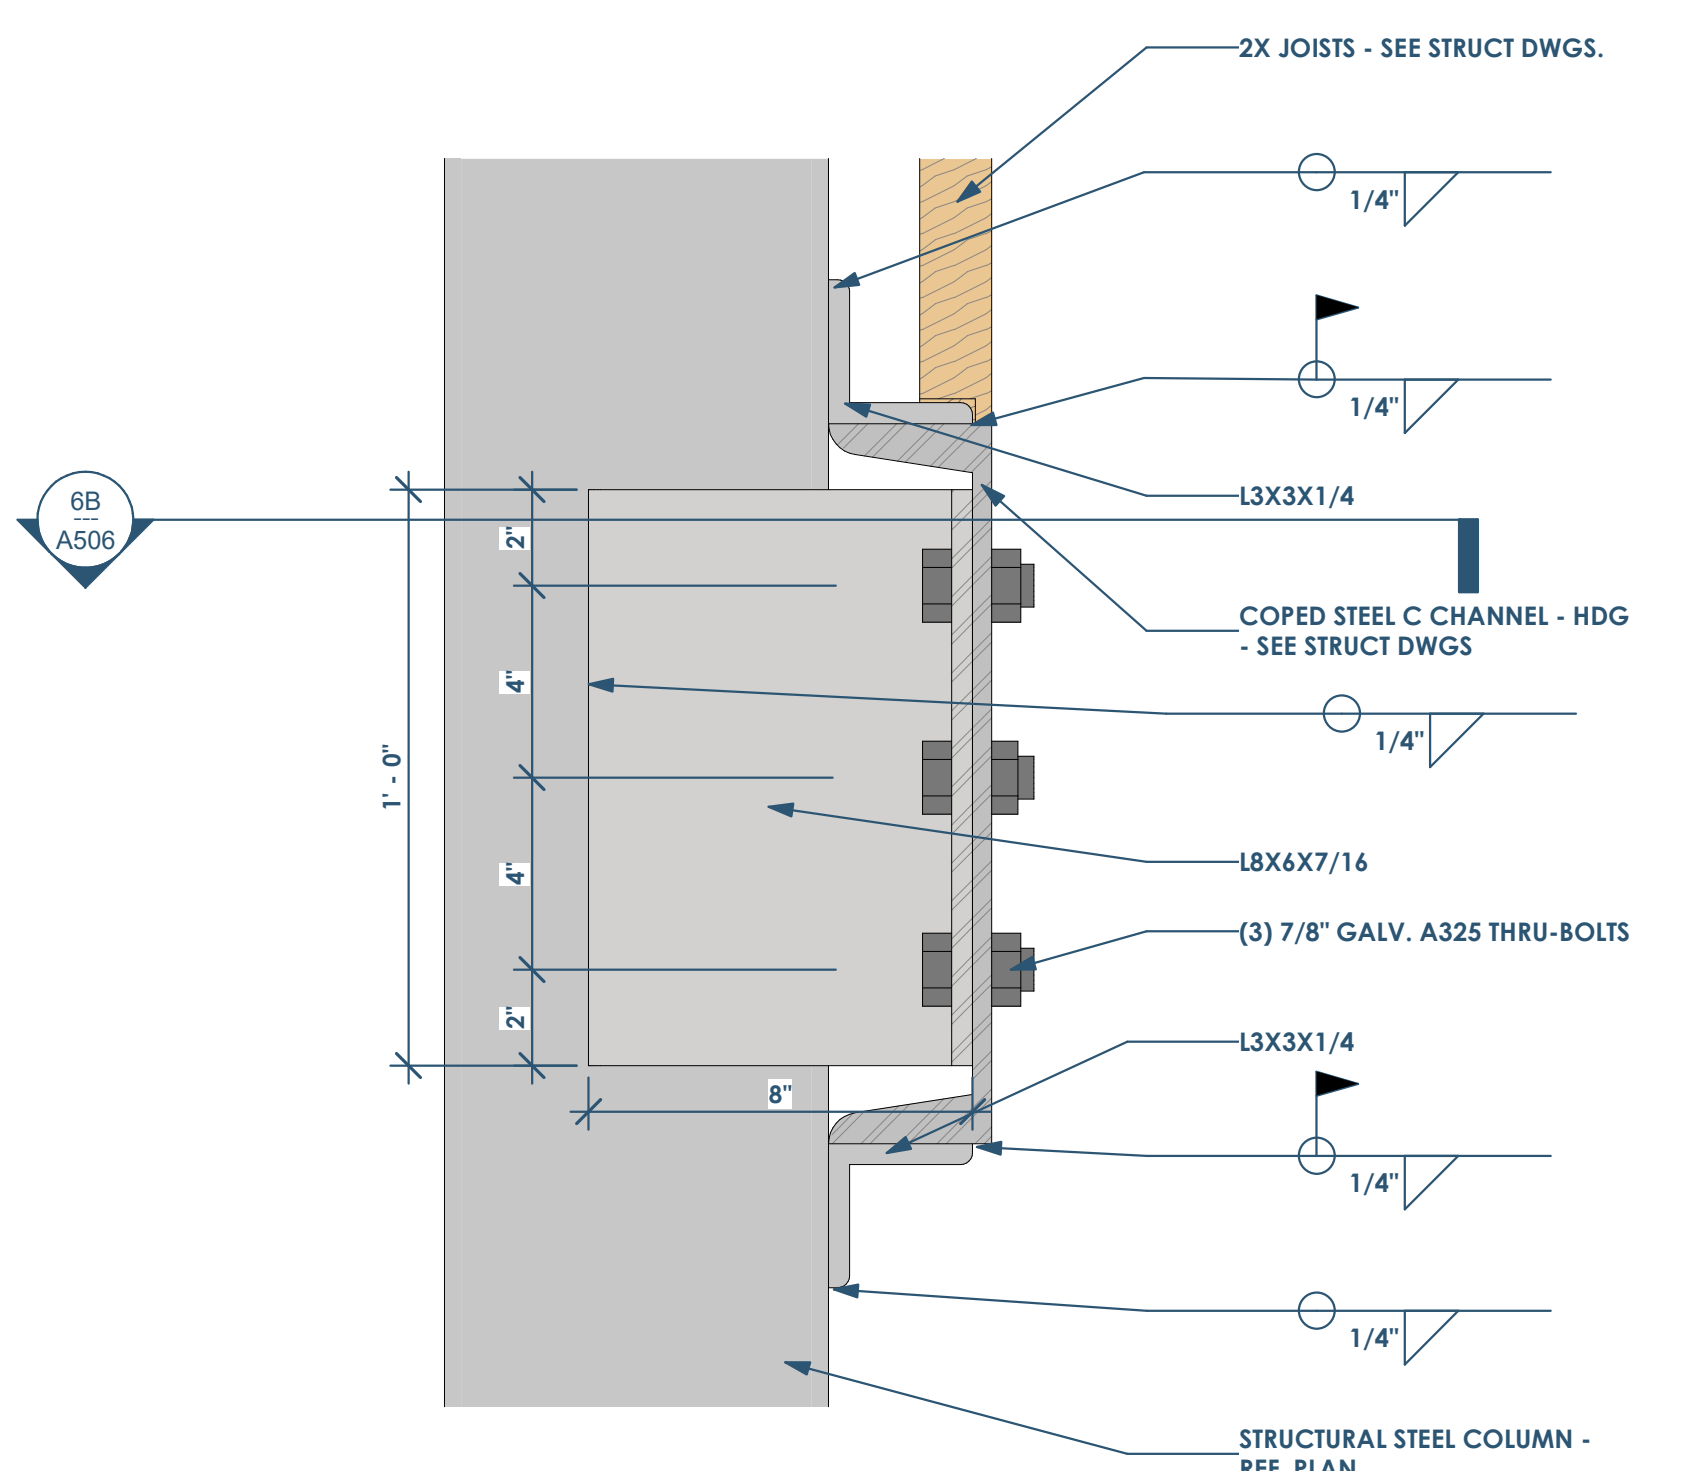

6B A506 SECTION DETAIL C CHANNEL TO COLUMN - AT ROOF 2ND AND 3RD FLOORS
3" = 1'-0"

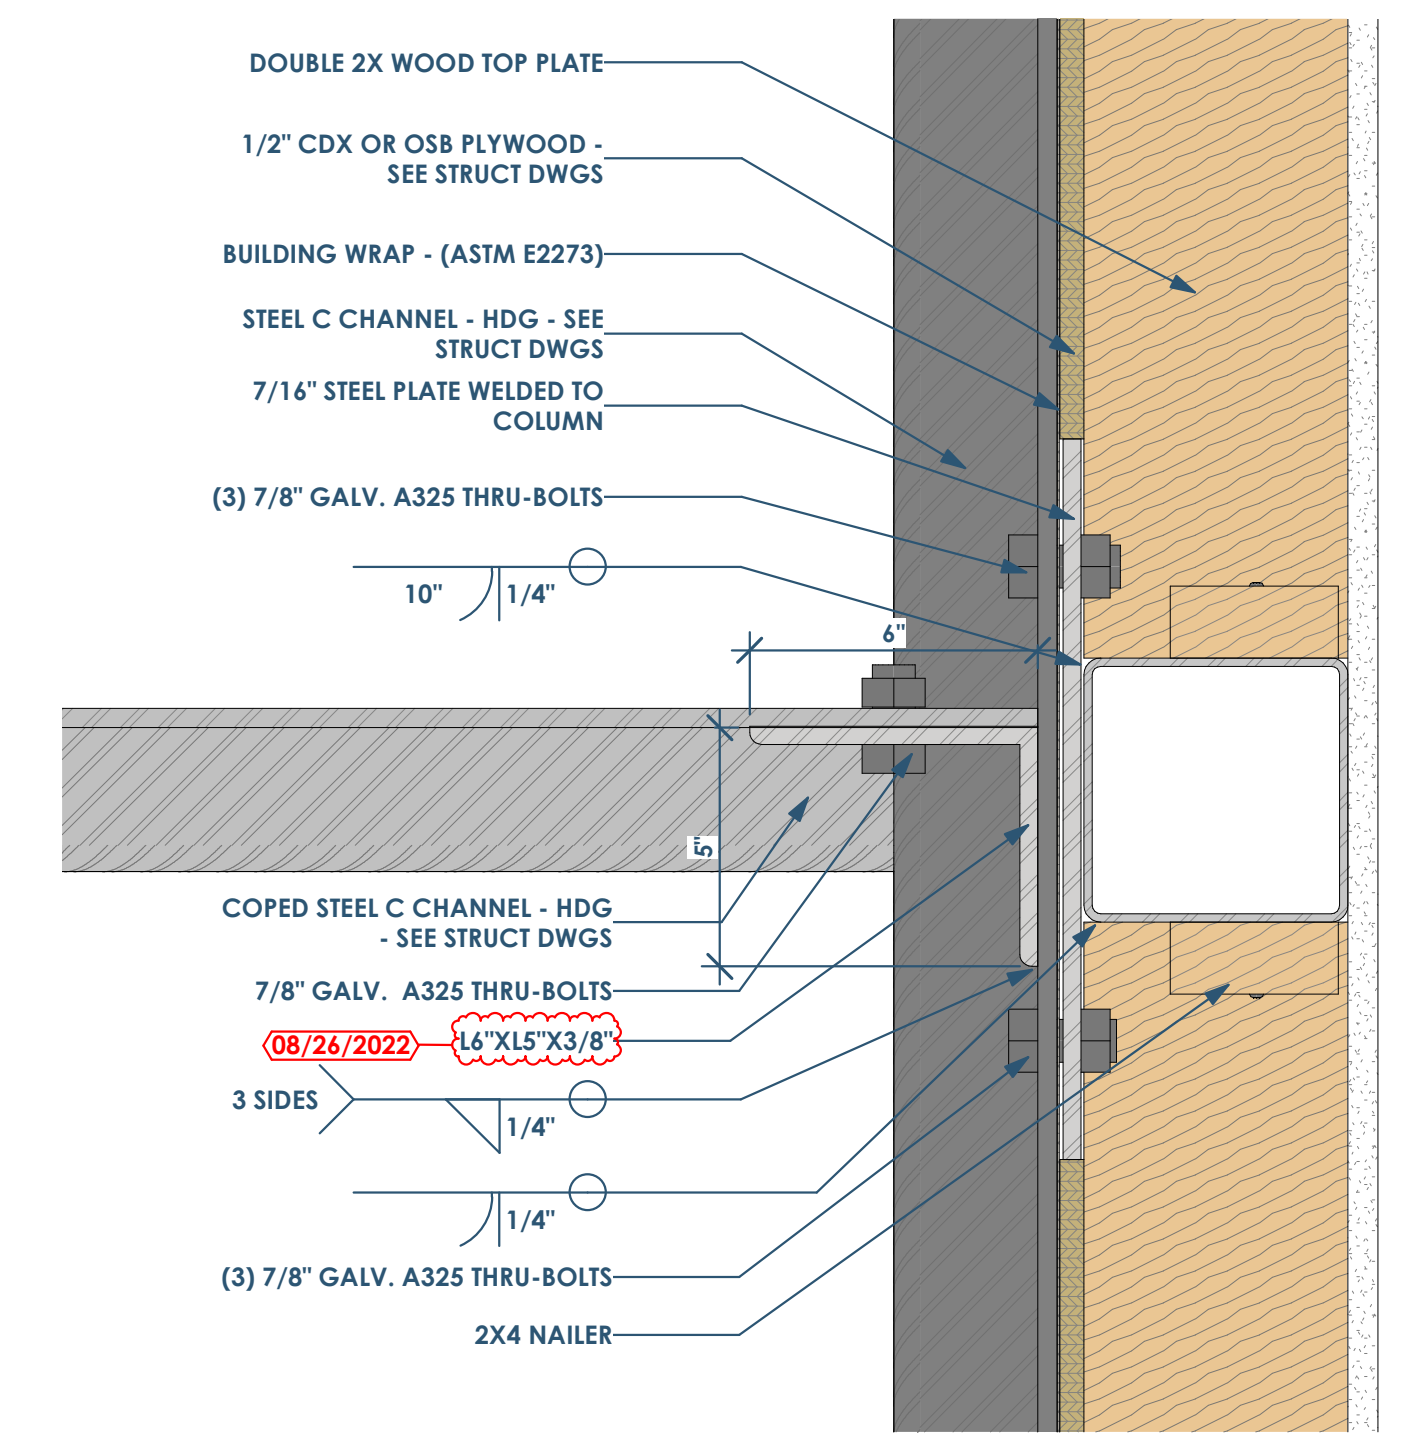

2B A506 PLAN DETAIL C CHANNEL TO COLUMN AT WALL - 3RD AND 2ND FLOORS
3" = 1'-0"

openingdesign
 Architect: OpeningDesign
 17 S Fairchild | FL 7
 Madison, WI 53703
 ryan@openingdesign.com | 773.425.6456

Date	Description
04/10/2022	Issued for Permit
08/26/2022	Permit Revisions