




6B
S4.5 TYPICAL CHANNEL CONNECTION AT BALCONY 1

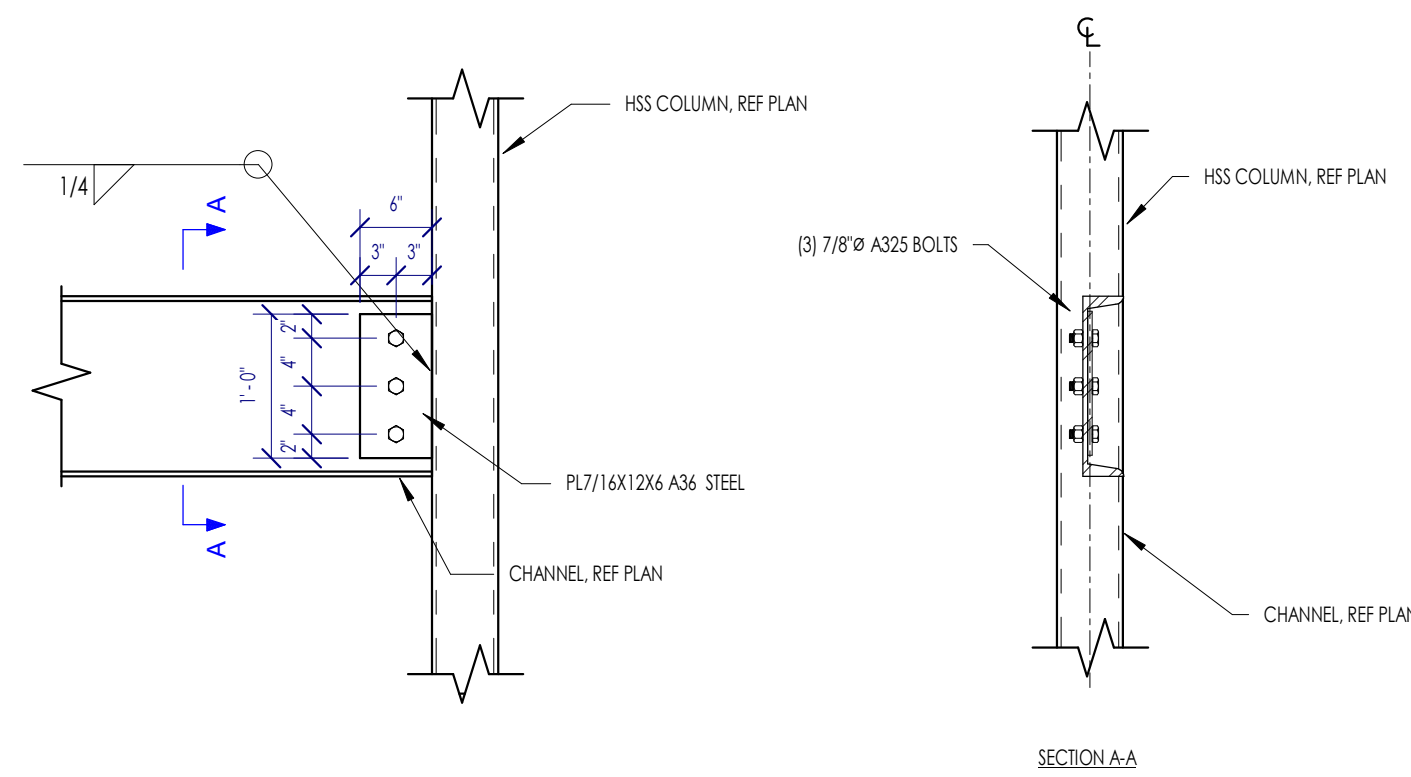

1C
S4.5 CHANNEL TO HSS COLUMN CONNECTION - ALIGNED

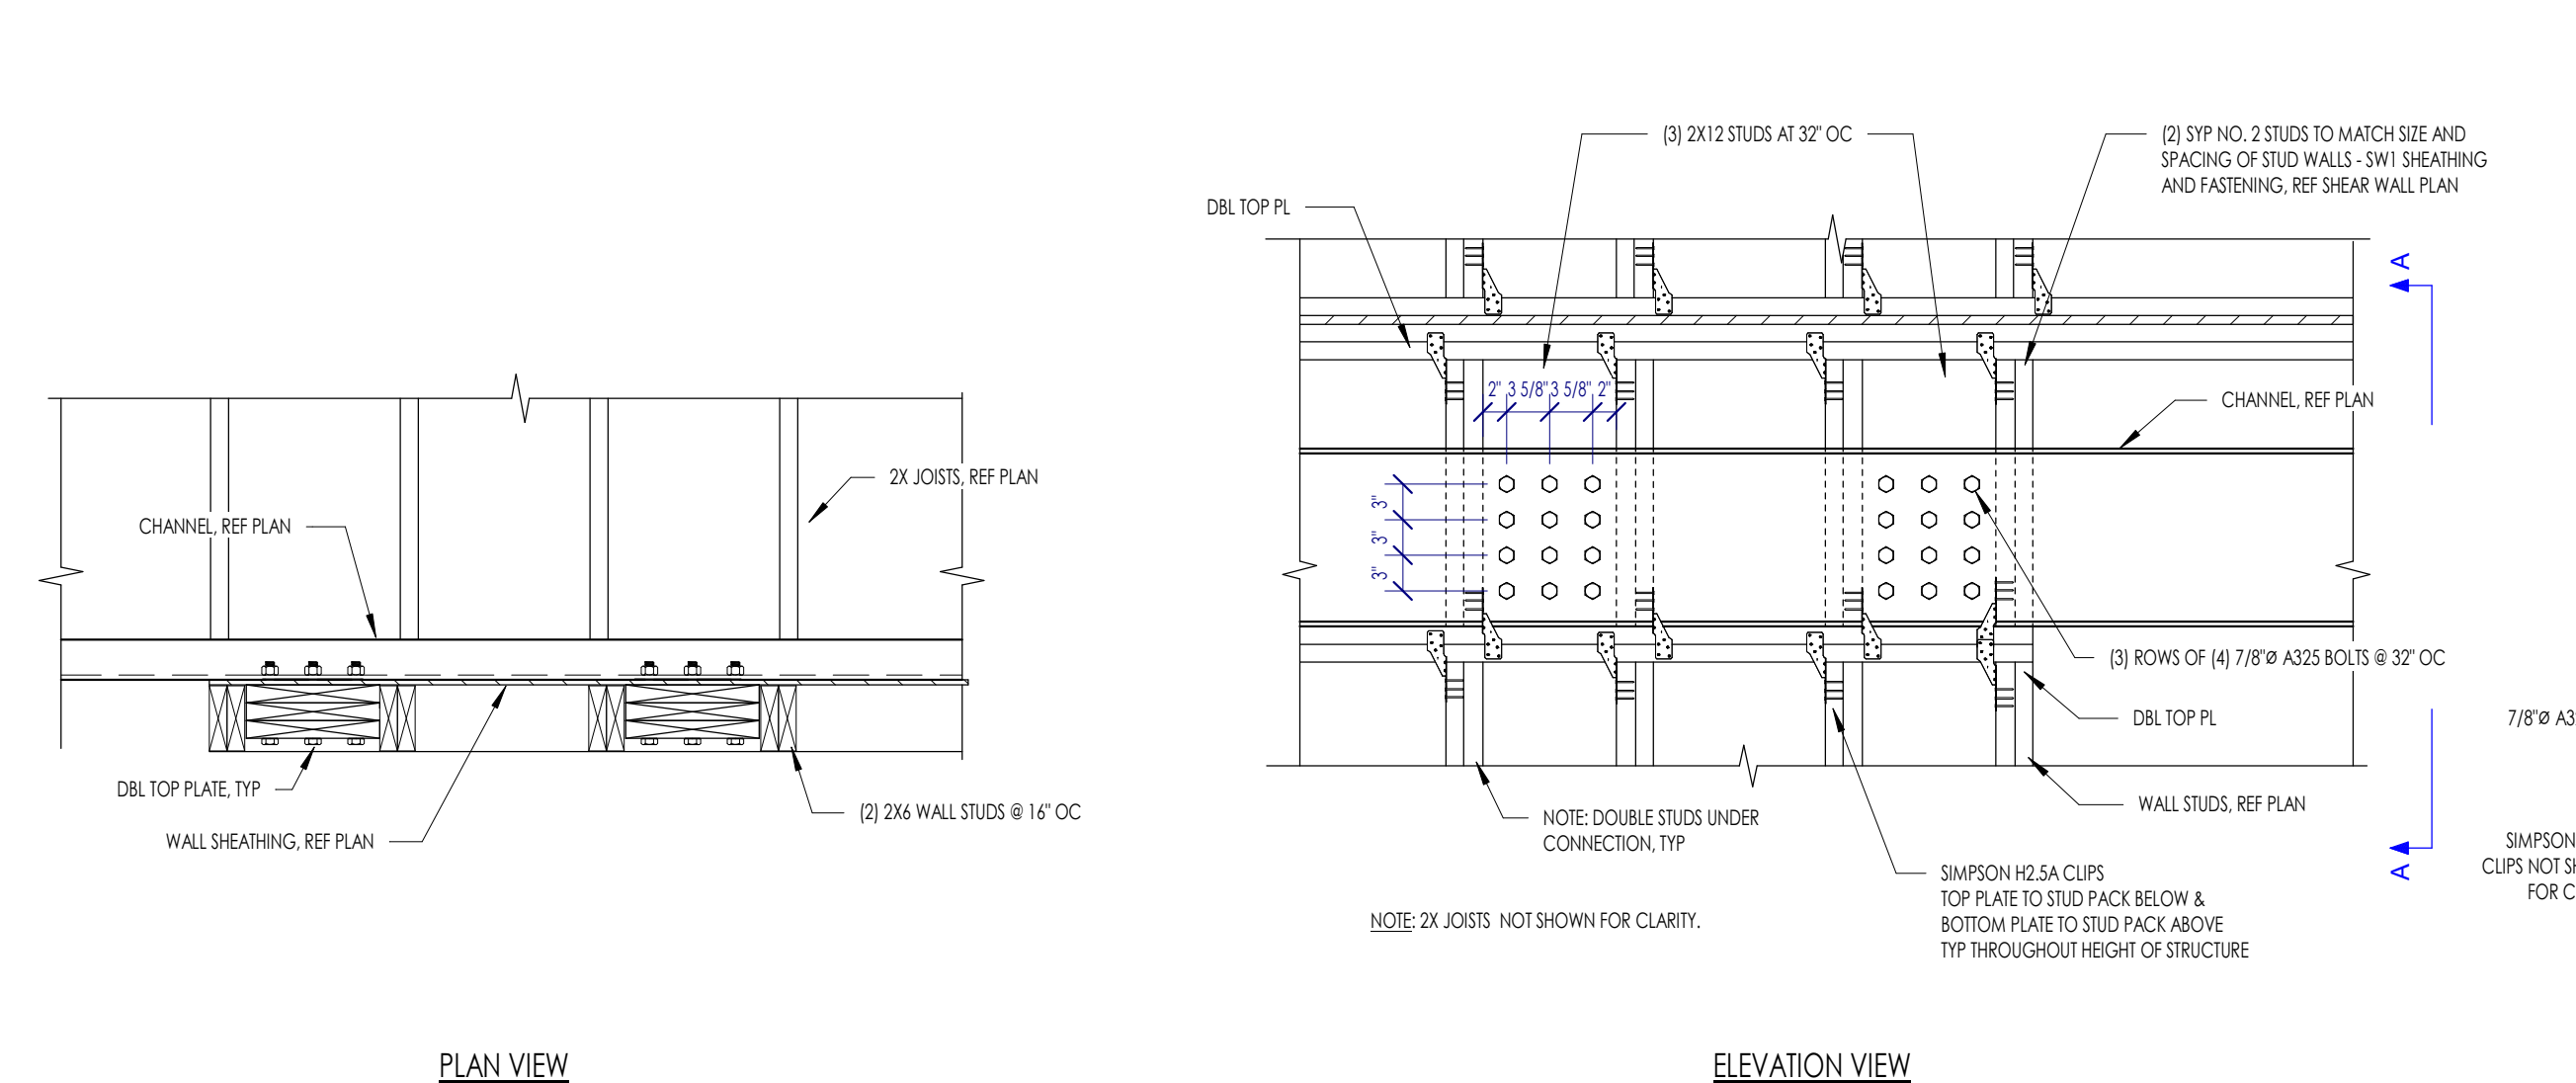

6A
S4.5 TYPICAL CHANNEL TO WALL STUD BOLTED CONNECTION

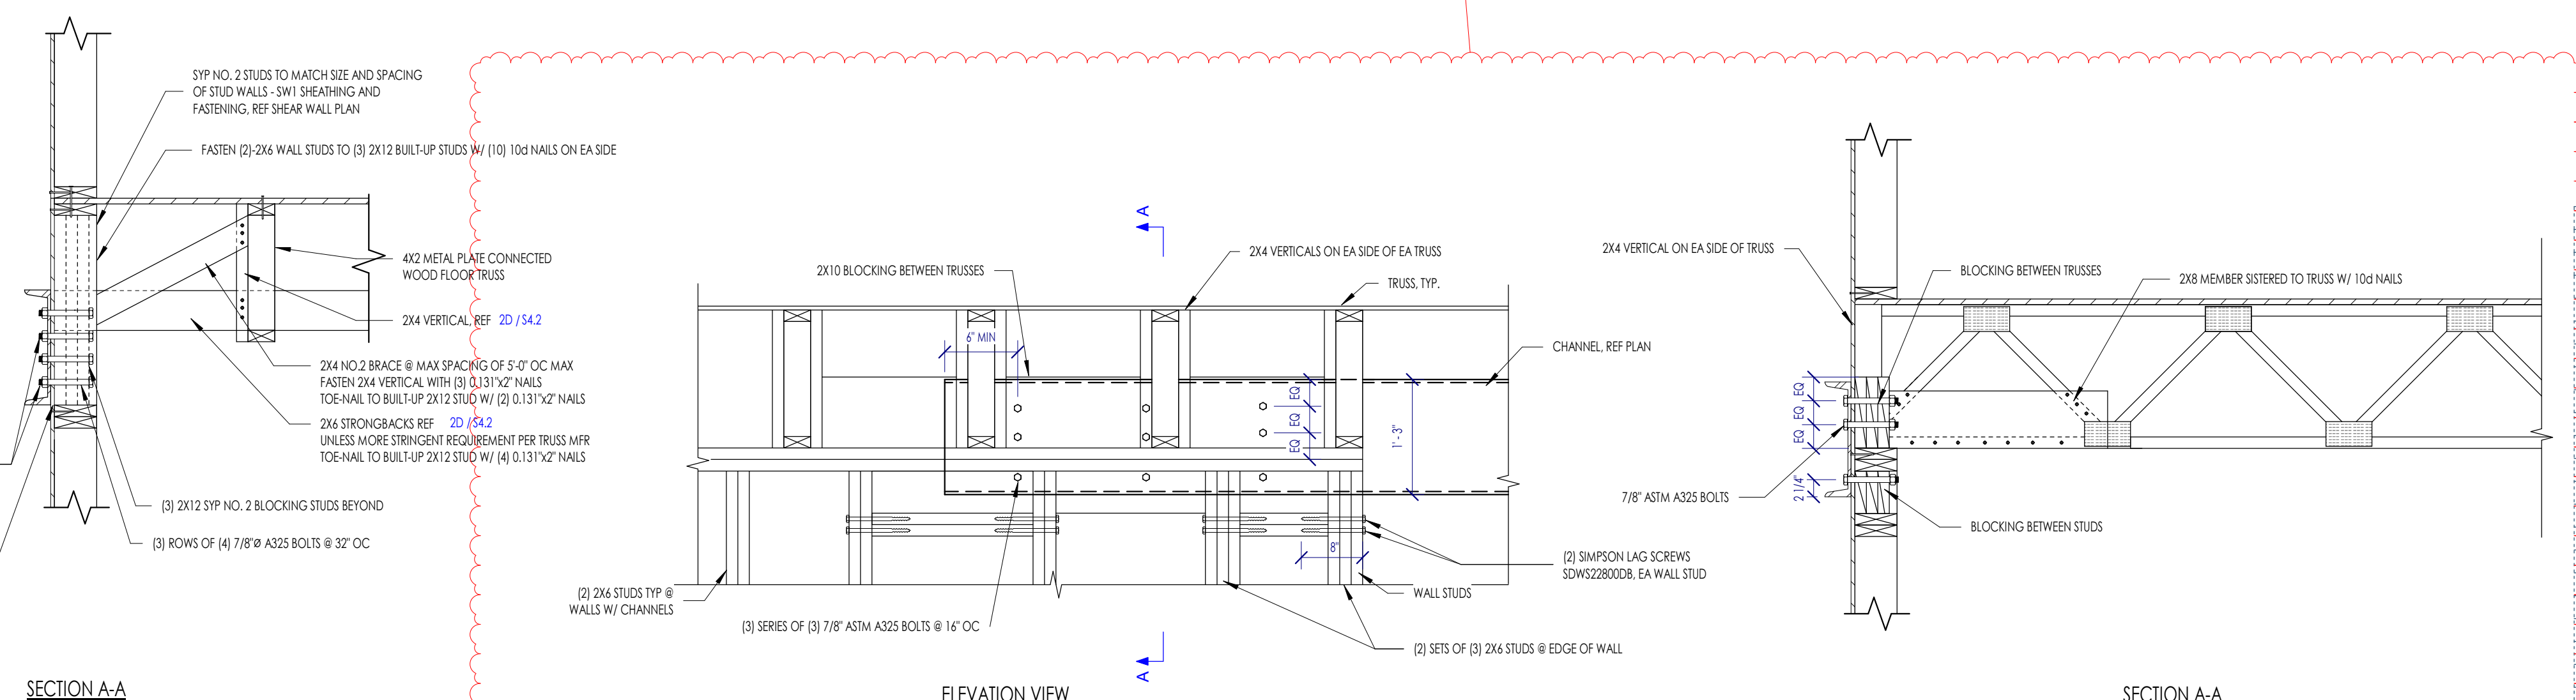

3A
S4.5 TYPICAL CHANNEL TO WALL STUD CONNECTION

Date	Description
08/26/2022	Review before Permit
08/26/2022	PERMIT REVISIONS

RENOVATION
Wranglers
Owner: Renovation Wranglers
102 E 26th St
Bryan, TX 77803
kate@renovations.com | 979.450.9969

ARCHITECTURE
Architect of Record: LKB Architecture
2929 Allen Pkwy Suite 200
Houston, TX 77019
isa@lkbarchitecture.com | 713.425.3076

DUDLEY
Structural: Dudley
4102 Imperial Loop Drive
College Station, TX 77845
(979) 777-0720

amc
ENGINEERS
MEP: AMC Engineers
508 E Jackson St # 552
Bumet, TX 78611
info@amcengineers.com



This project, like most OpeningDesign's projects, is open source (Attribution-ShareAlike 4.0 International-CC BY-SA 4.0)—freely available to any party for future use, assuming the terms such as Attribution and ShareAlike are honored.

openingdesign
Architect: OpeningDesign
17 S Fairchild | FL 7
Madison, WI 53703
ryan@openingdesign.com | 773.425.6456