




5B/A100 FLOOR PLAN - 1ST FLOOR
3/16"=1'-0"

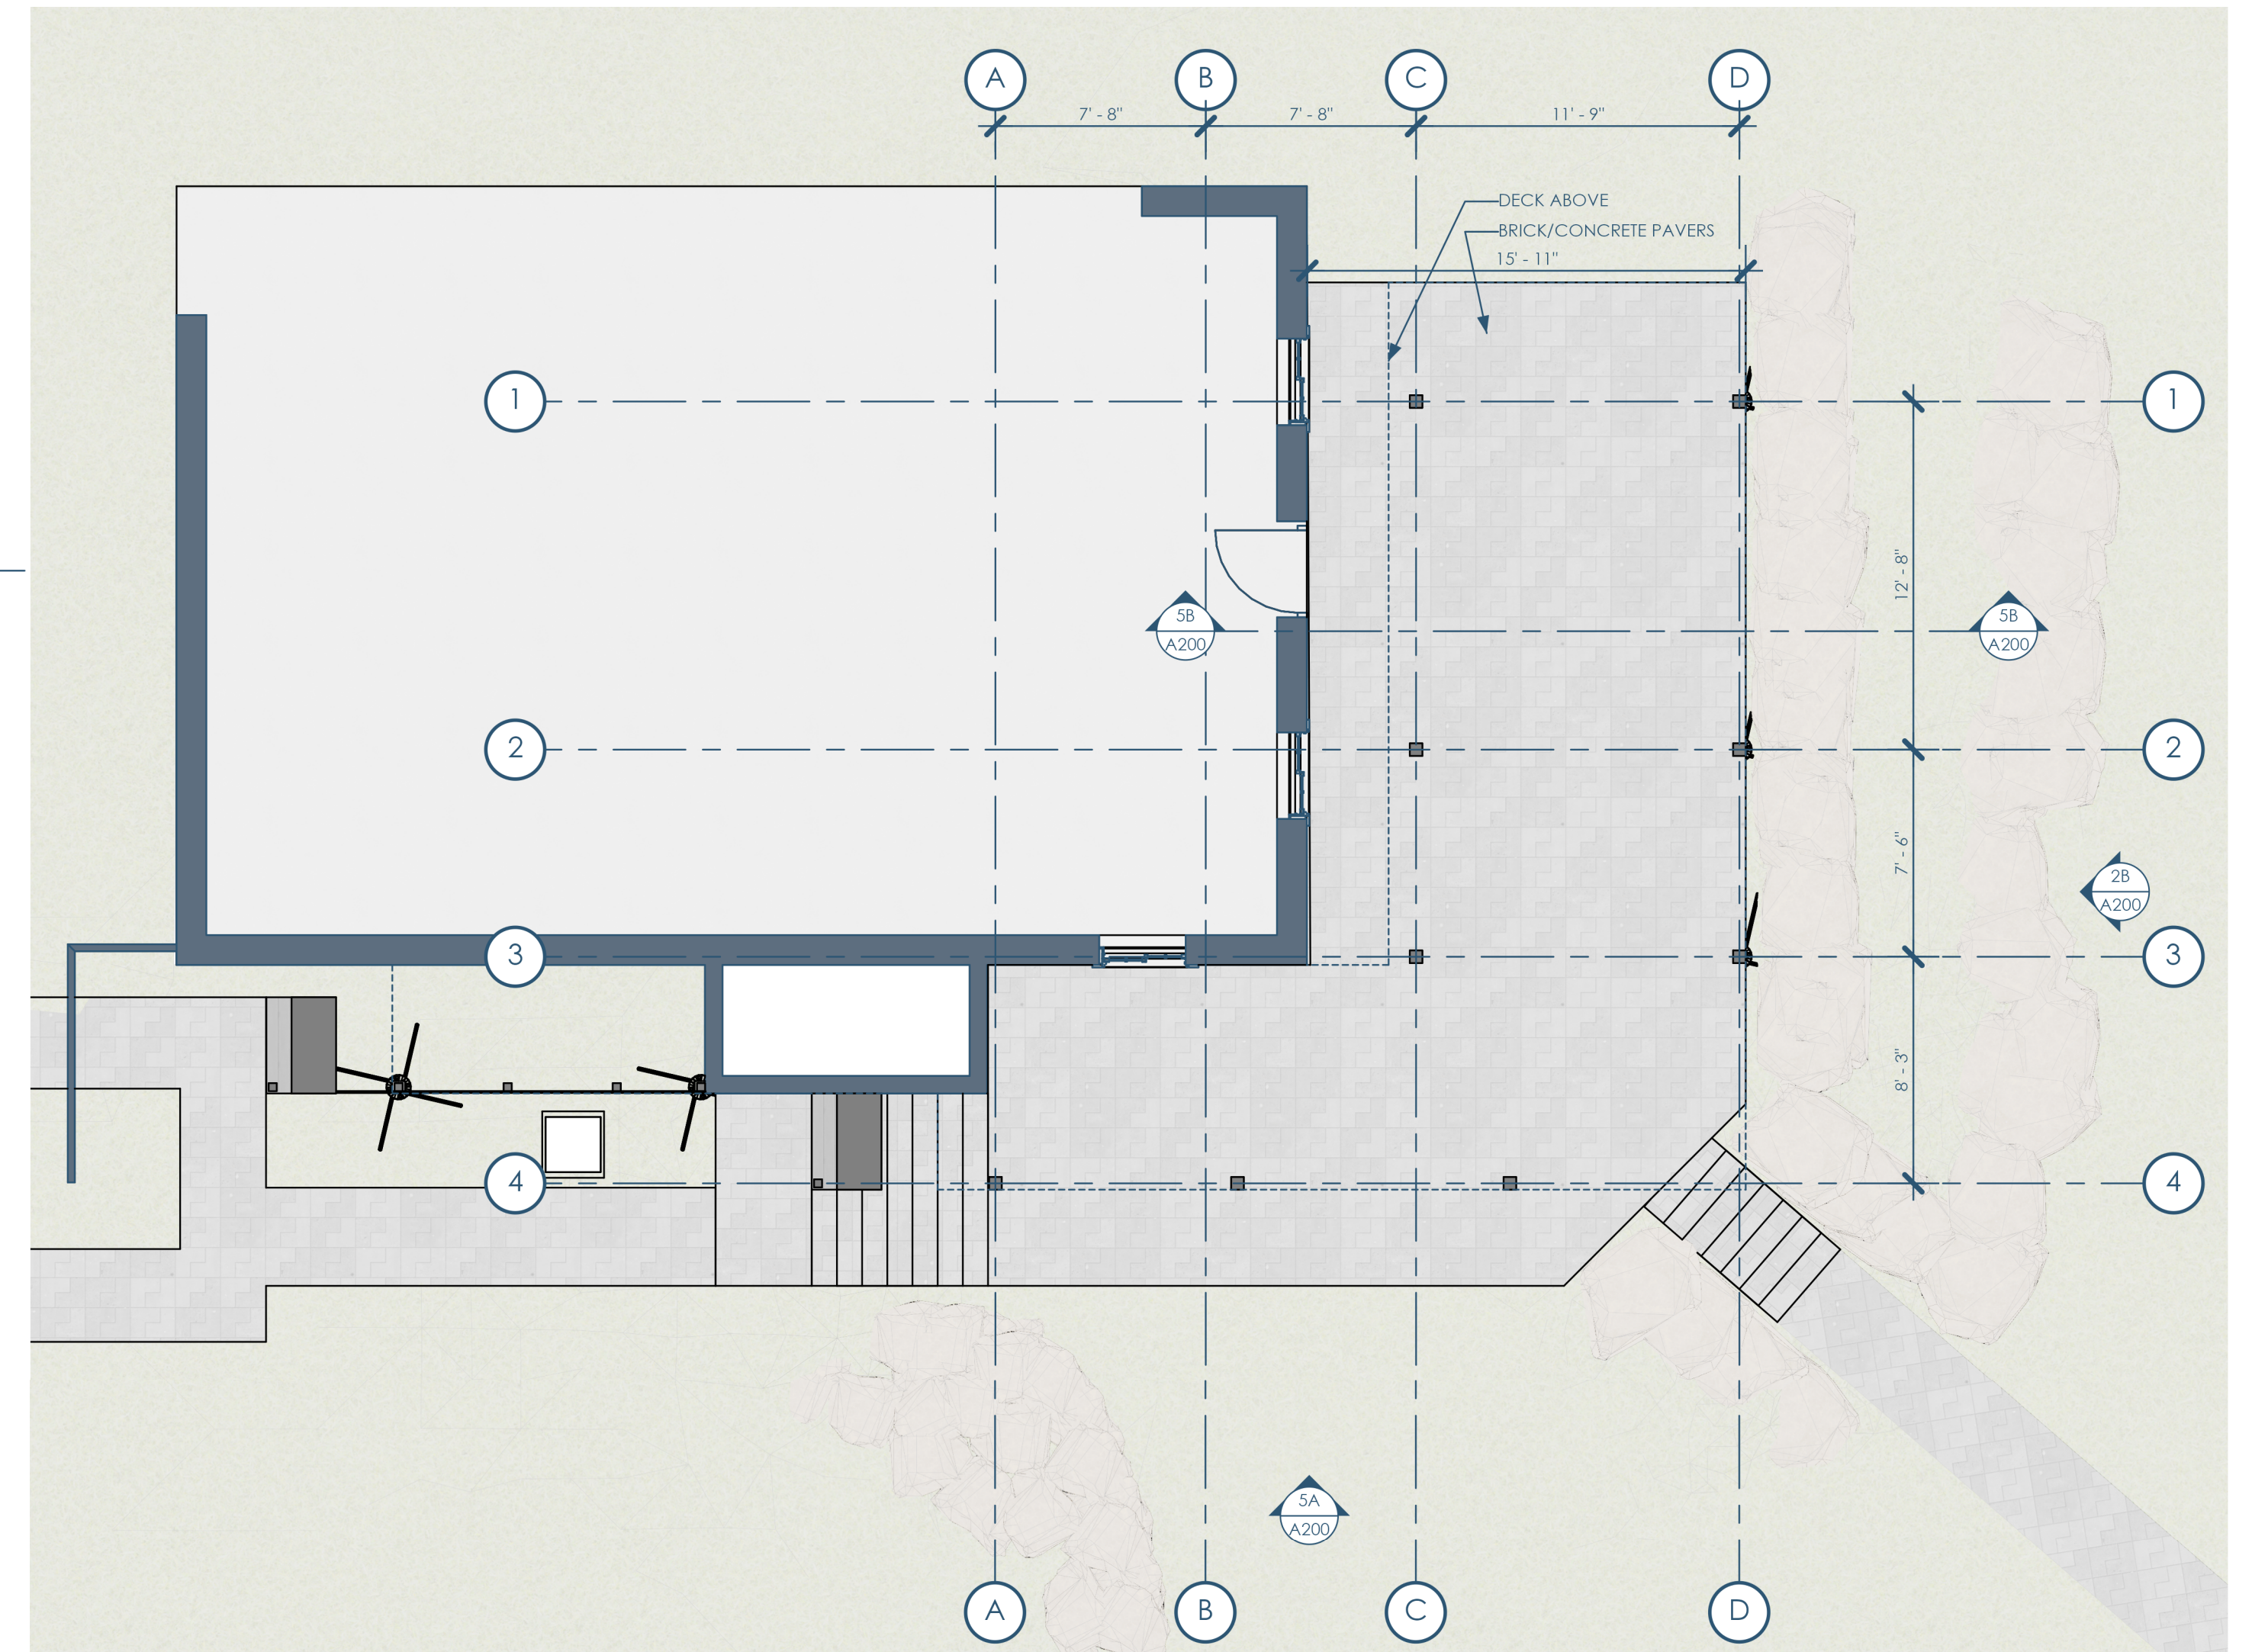


3B/A100 FLOOR PLAN - BASEMENT
3/16"=1'-0"

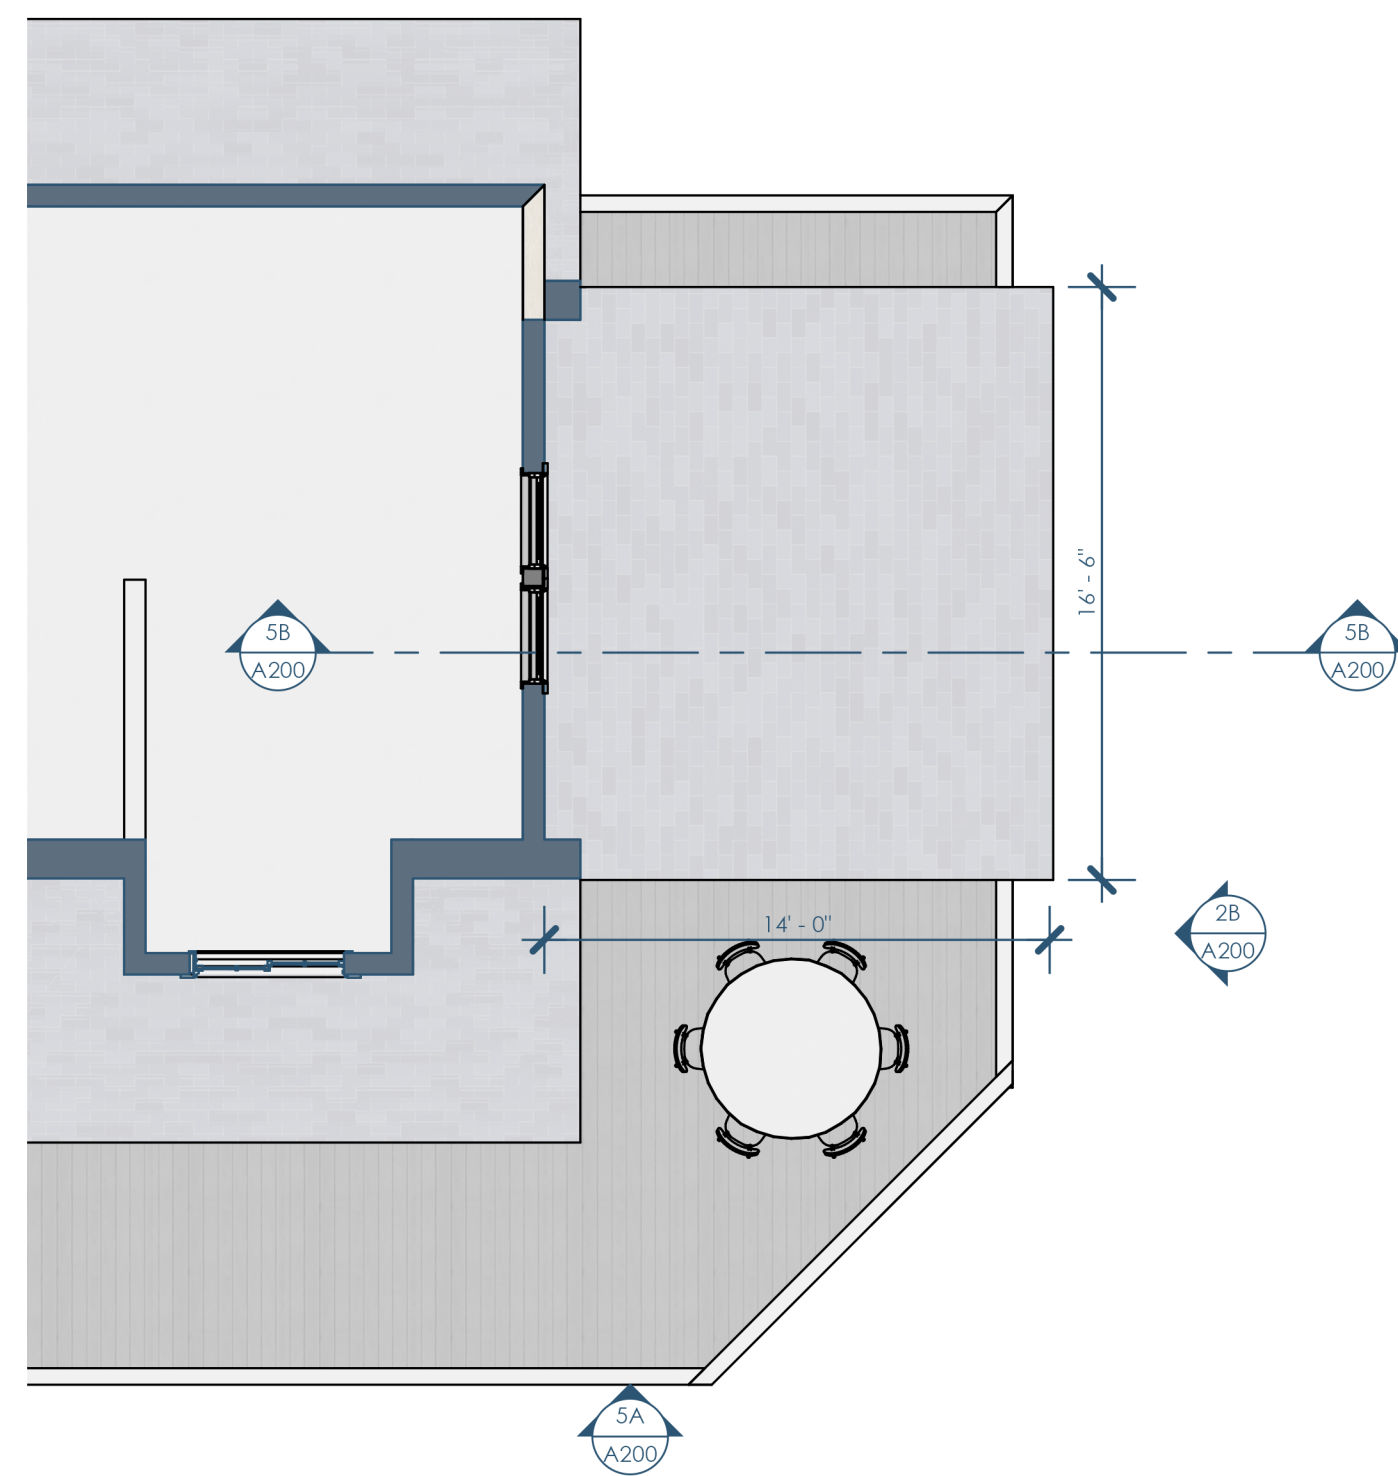


5A/A100 FLOOR PLAN - 2ND FLOOR
3/16"=1'-0"

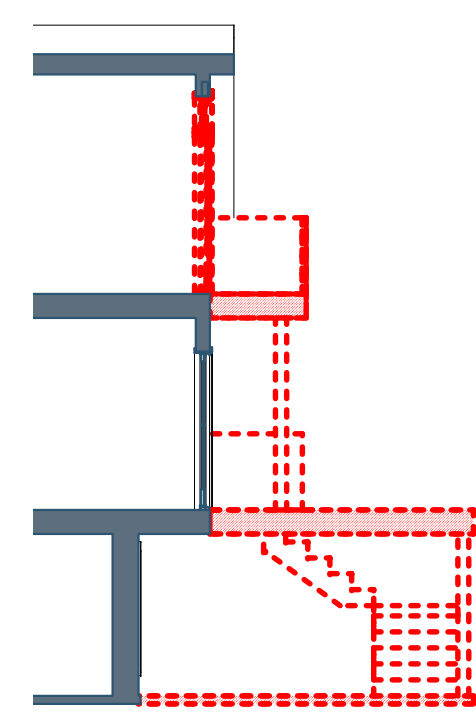

4A/A100 NORTH SECTION-DEMO
1/8"=1'-0"

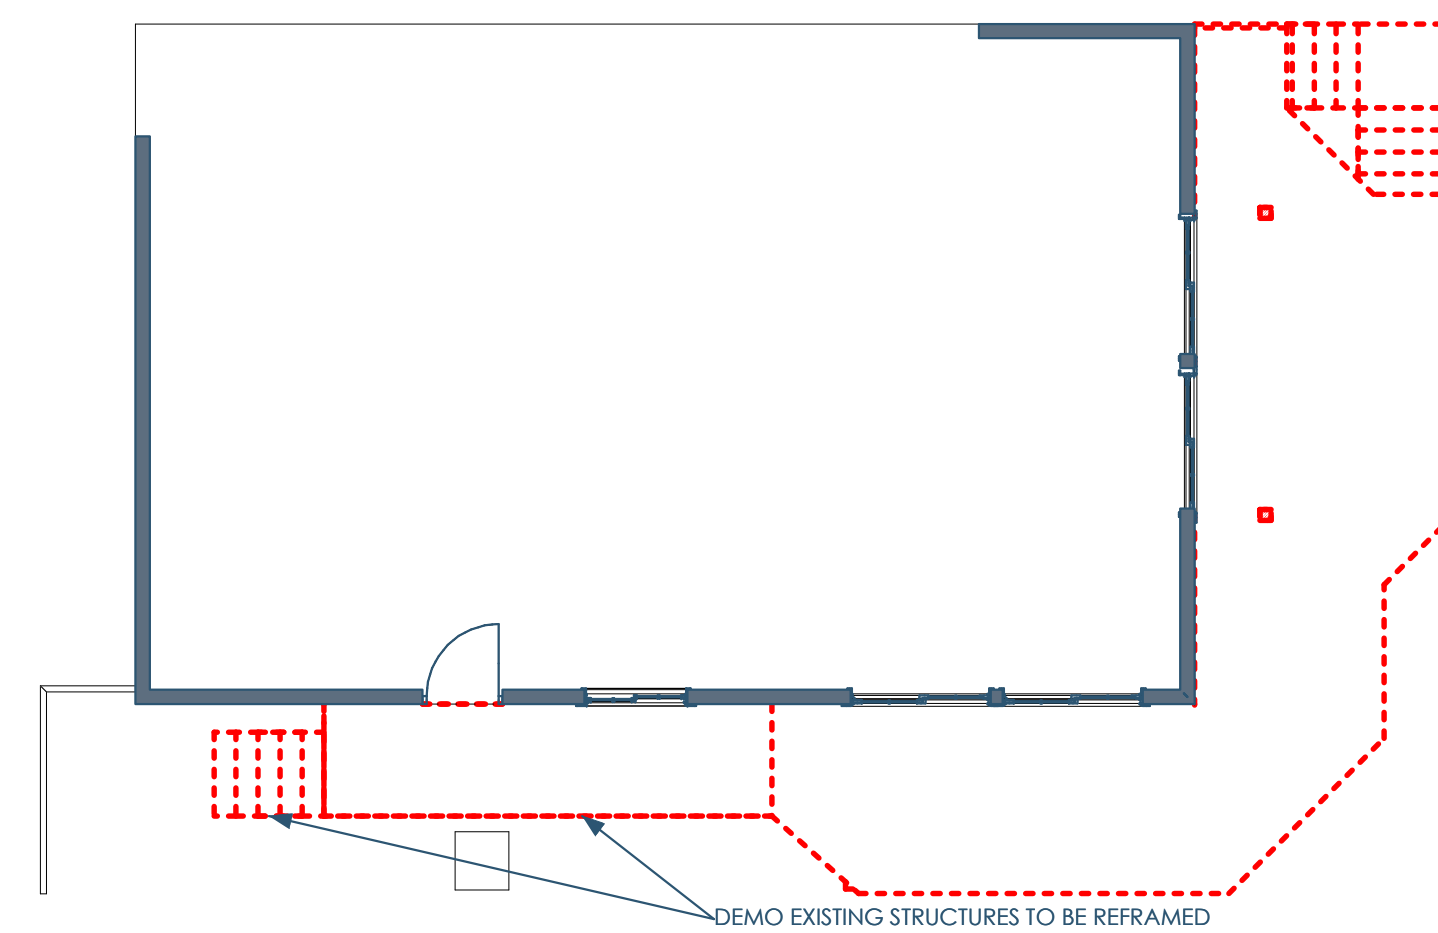


3A/A100 DEMO PLAN - 1ST FLOOR
1/8"=1'-0"

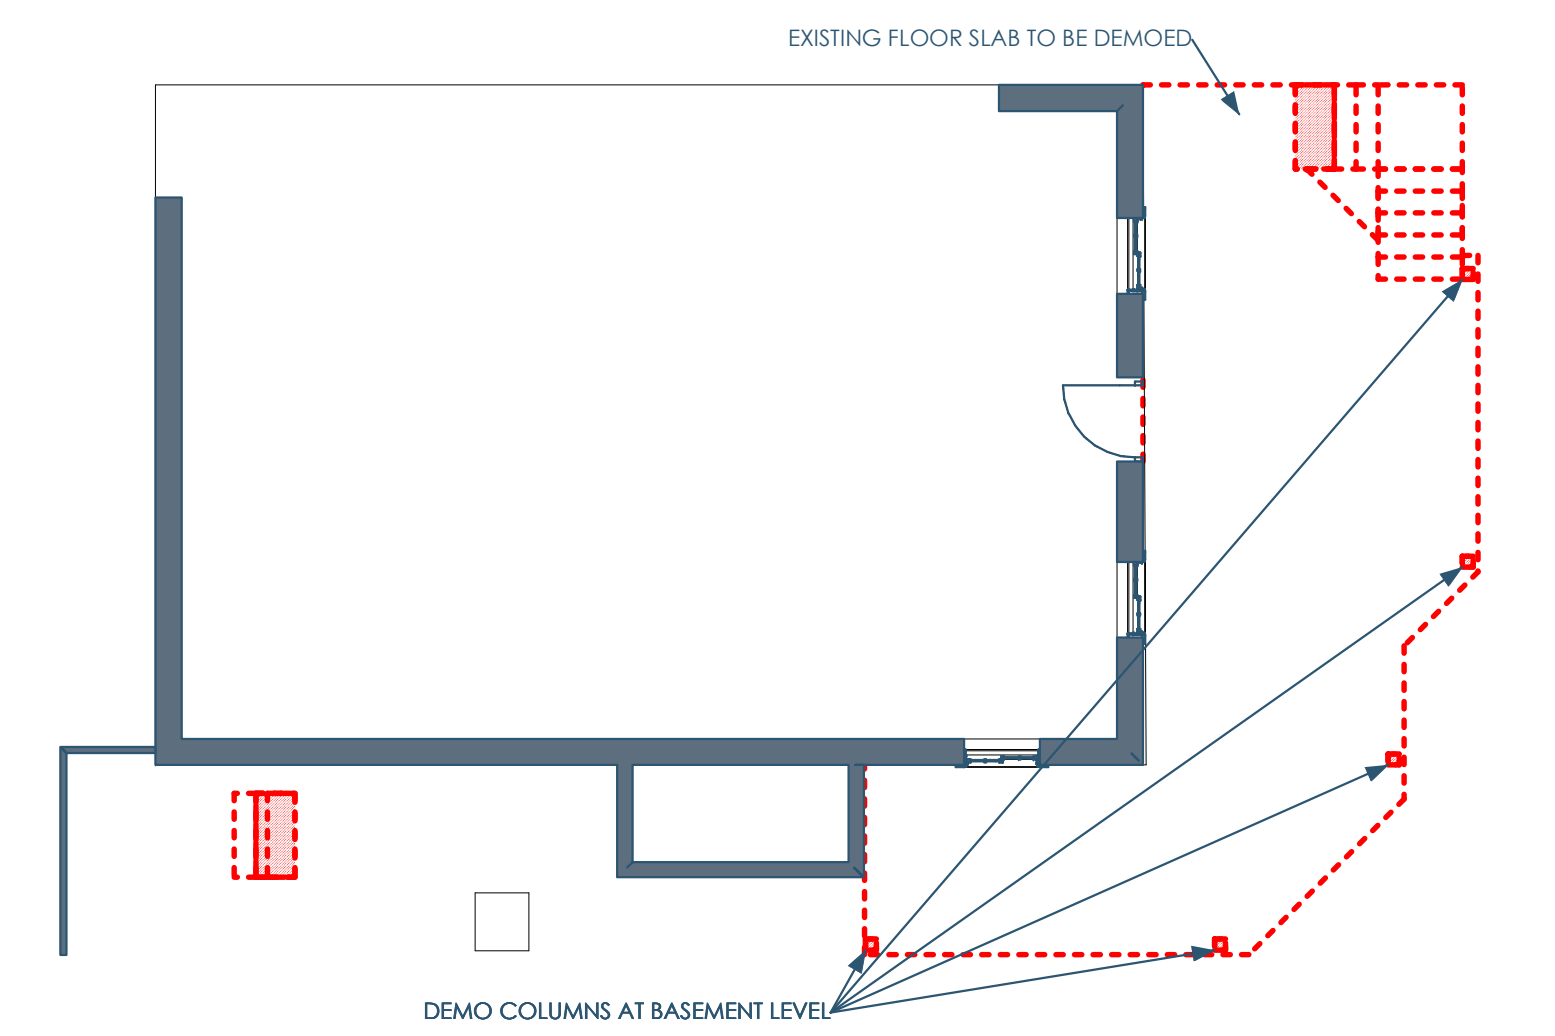


2A/A100 DEMO PLAN - BASEMENT
1/8"=1'-0"




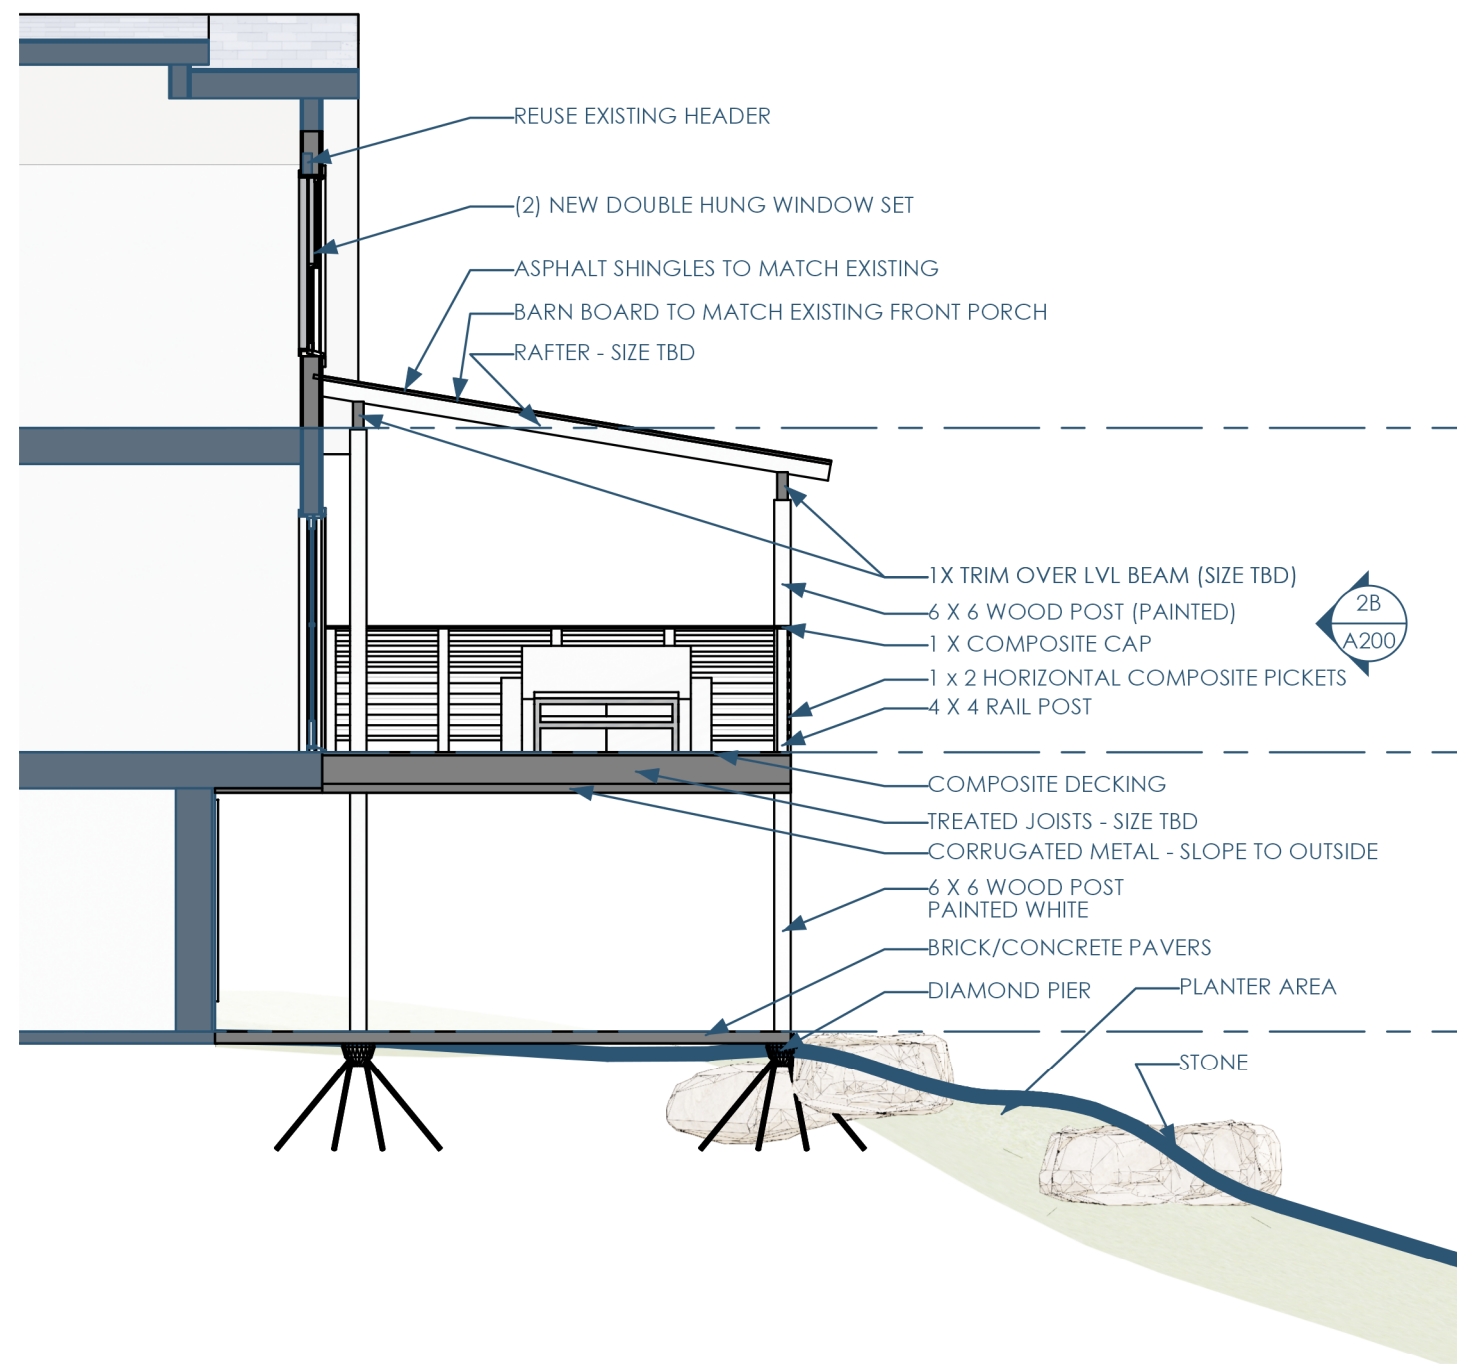


5B/A200 NORTH SECTION
3/16"=1'-0"

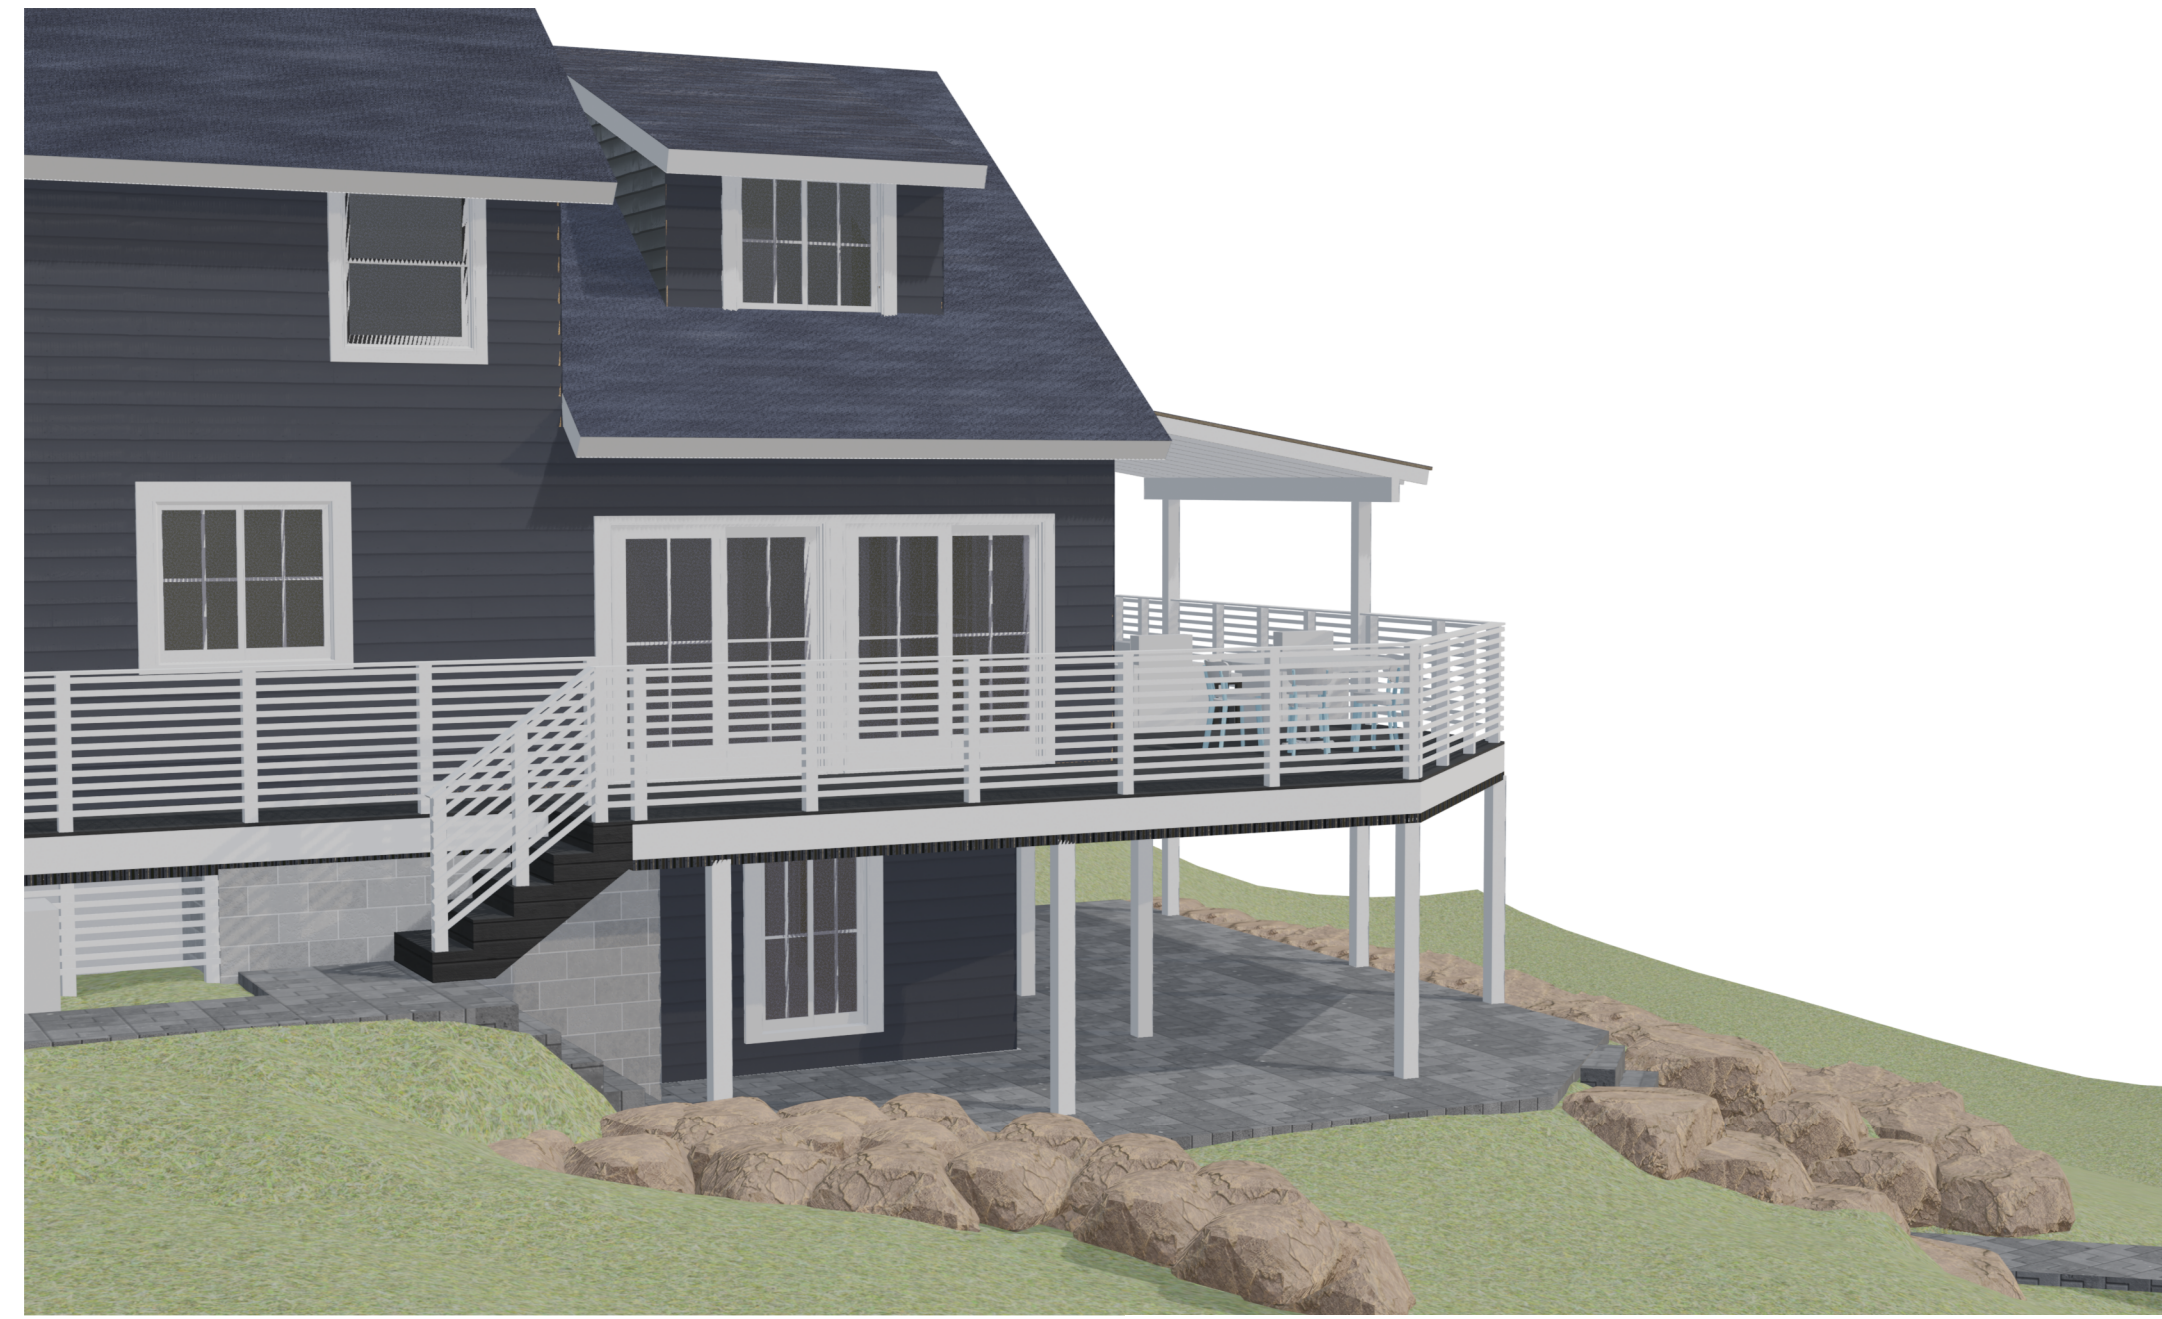


4B/A200 PERSPECTIVE VIEW 2

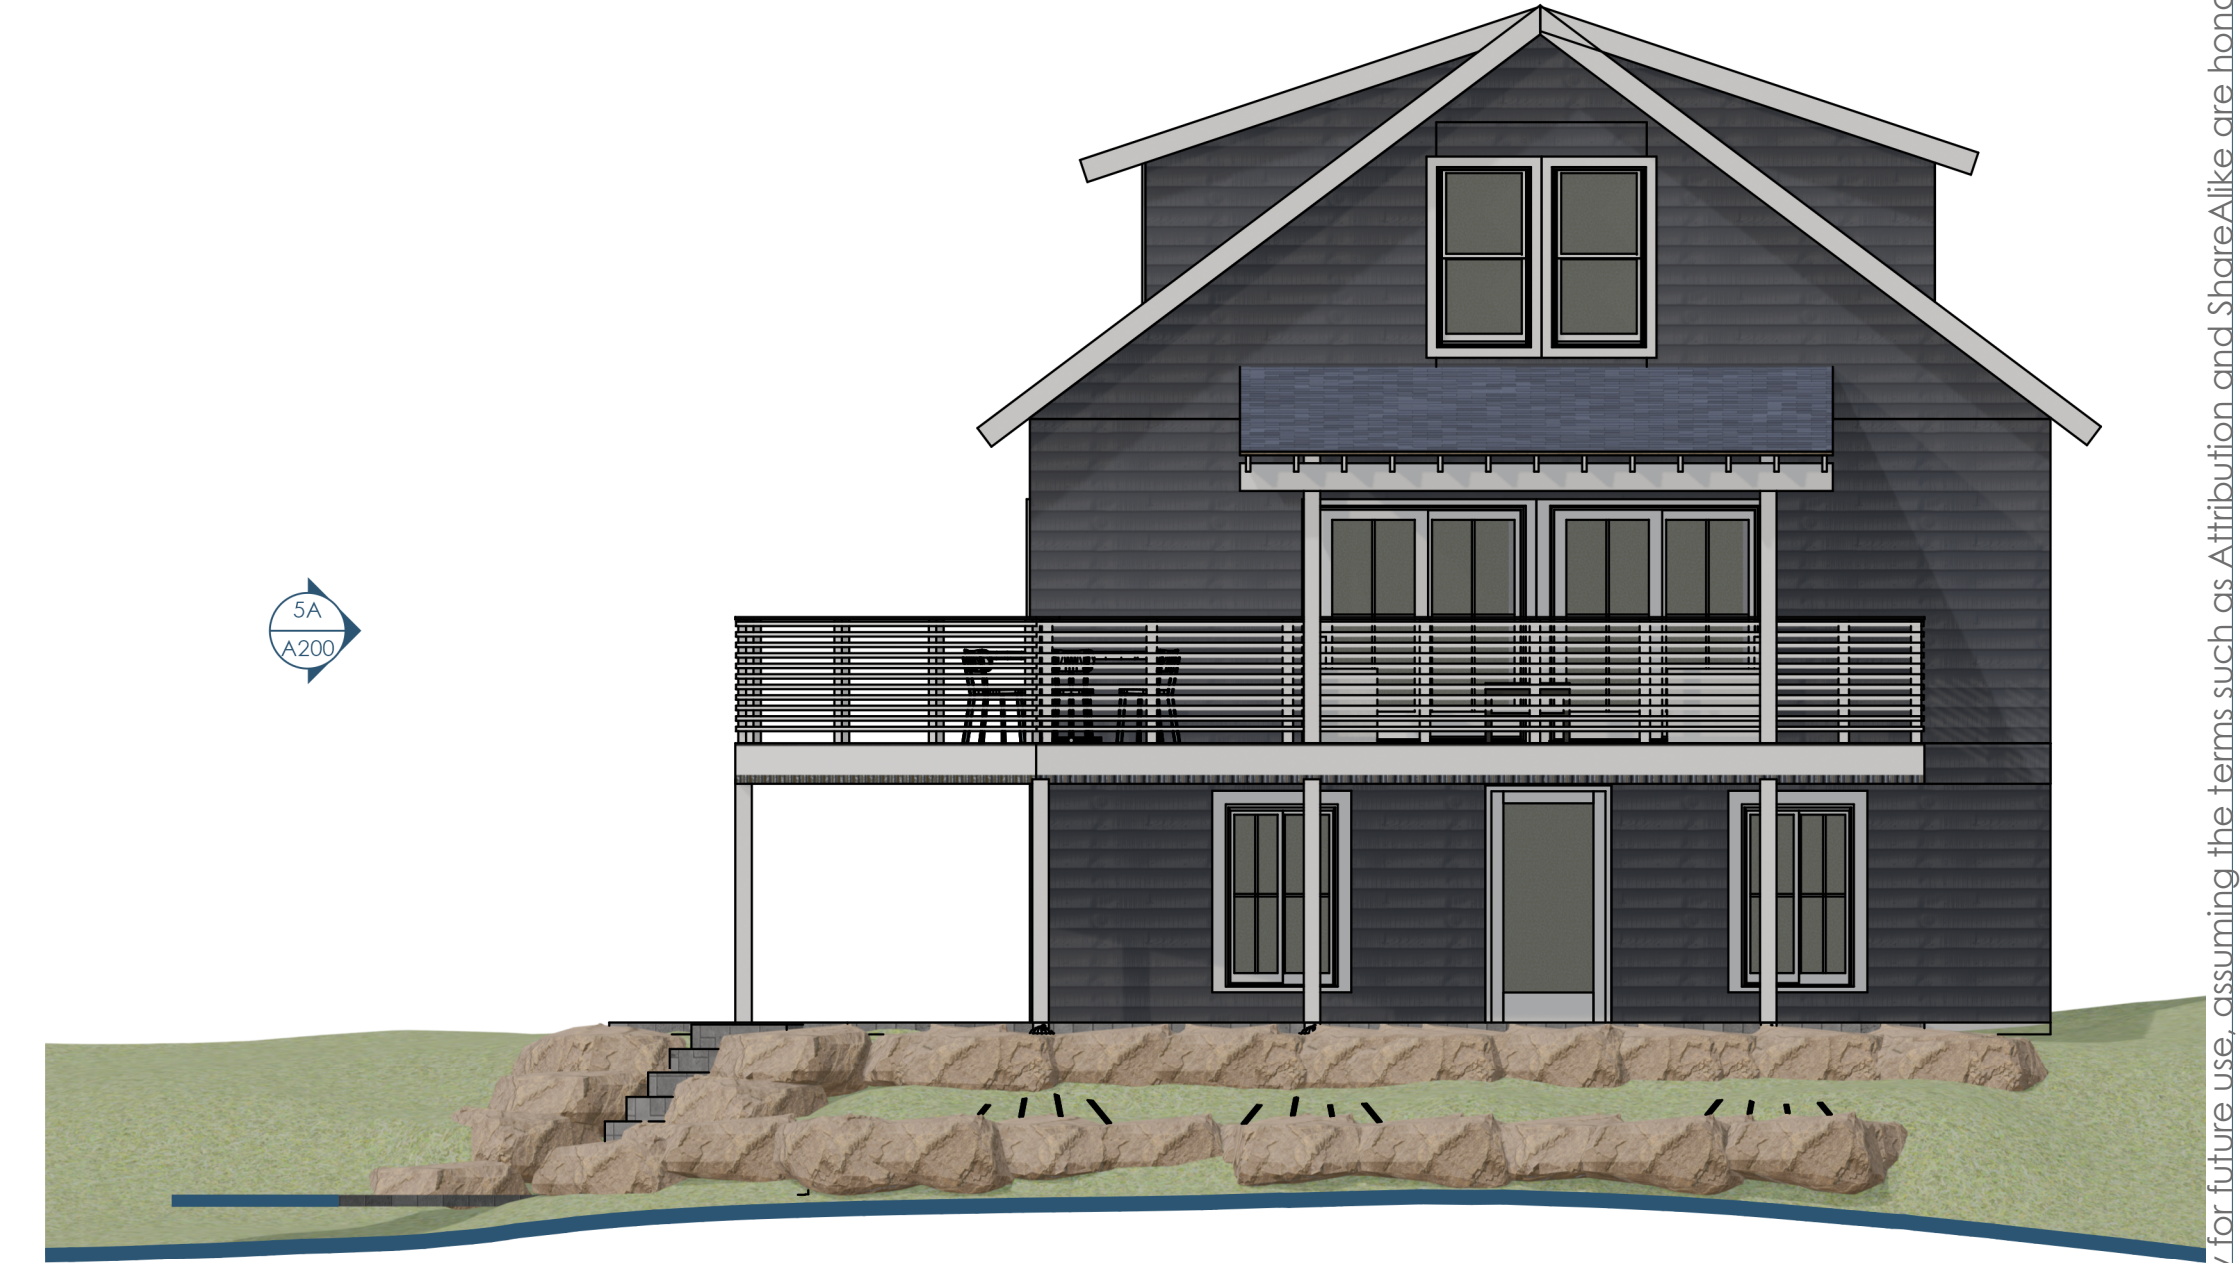


2B/A200 ELEVATION EAST
3/16"=1'-0"

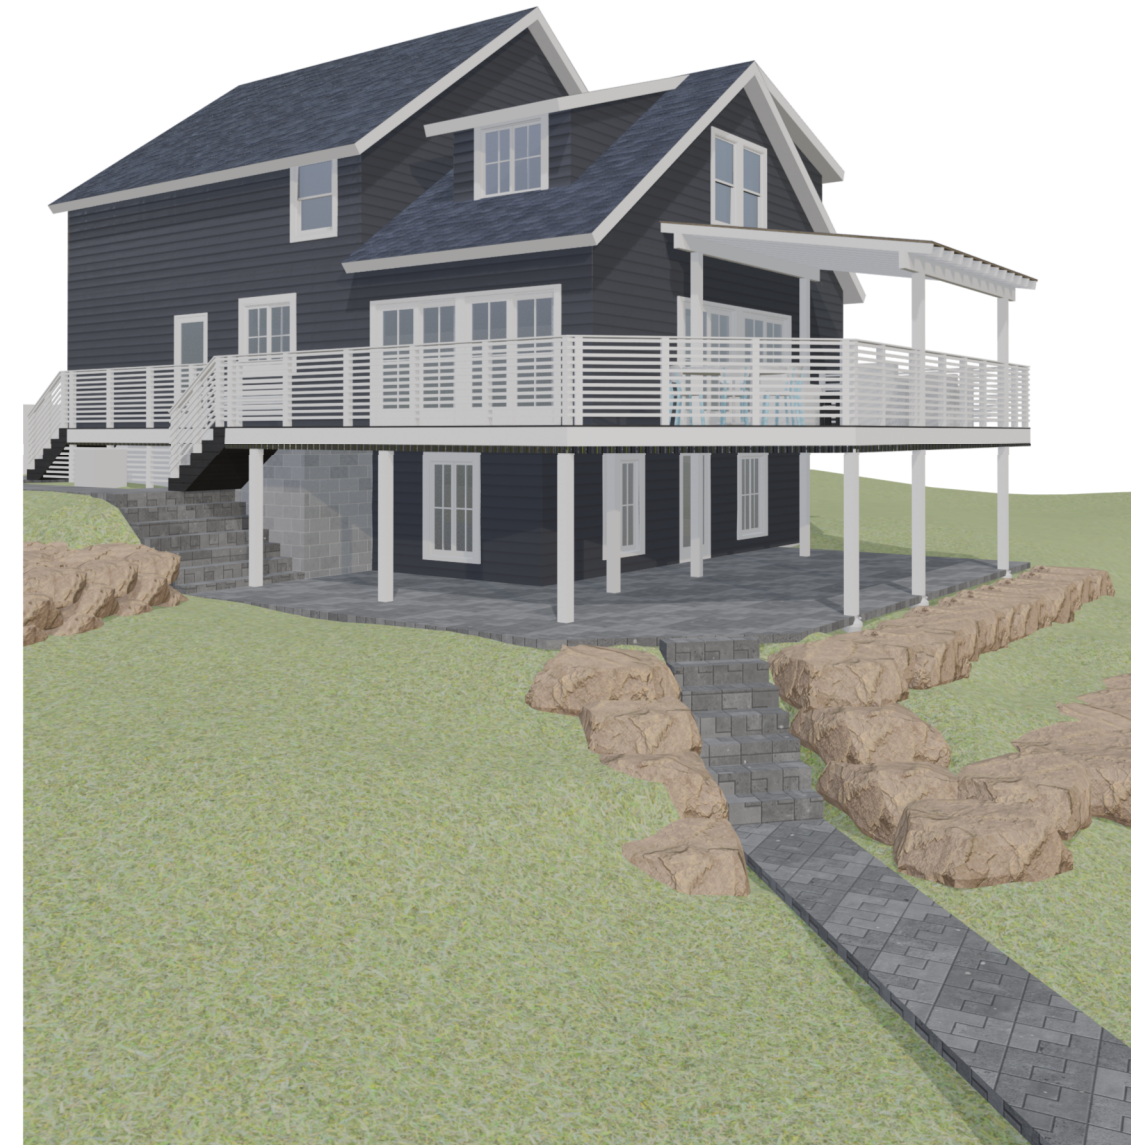

3A/A200 PERSPECTIVE VIEW 1

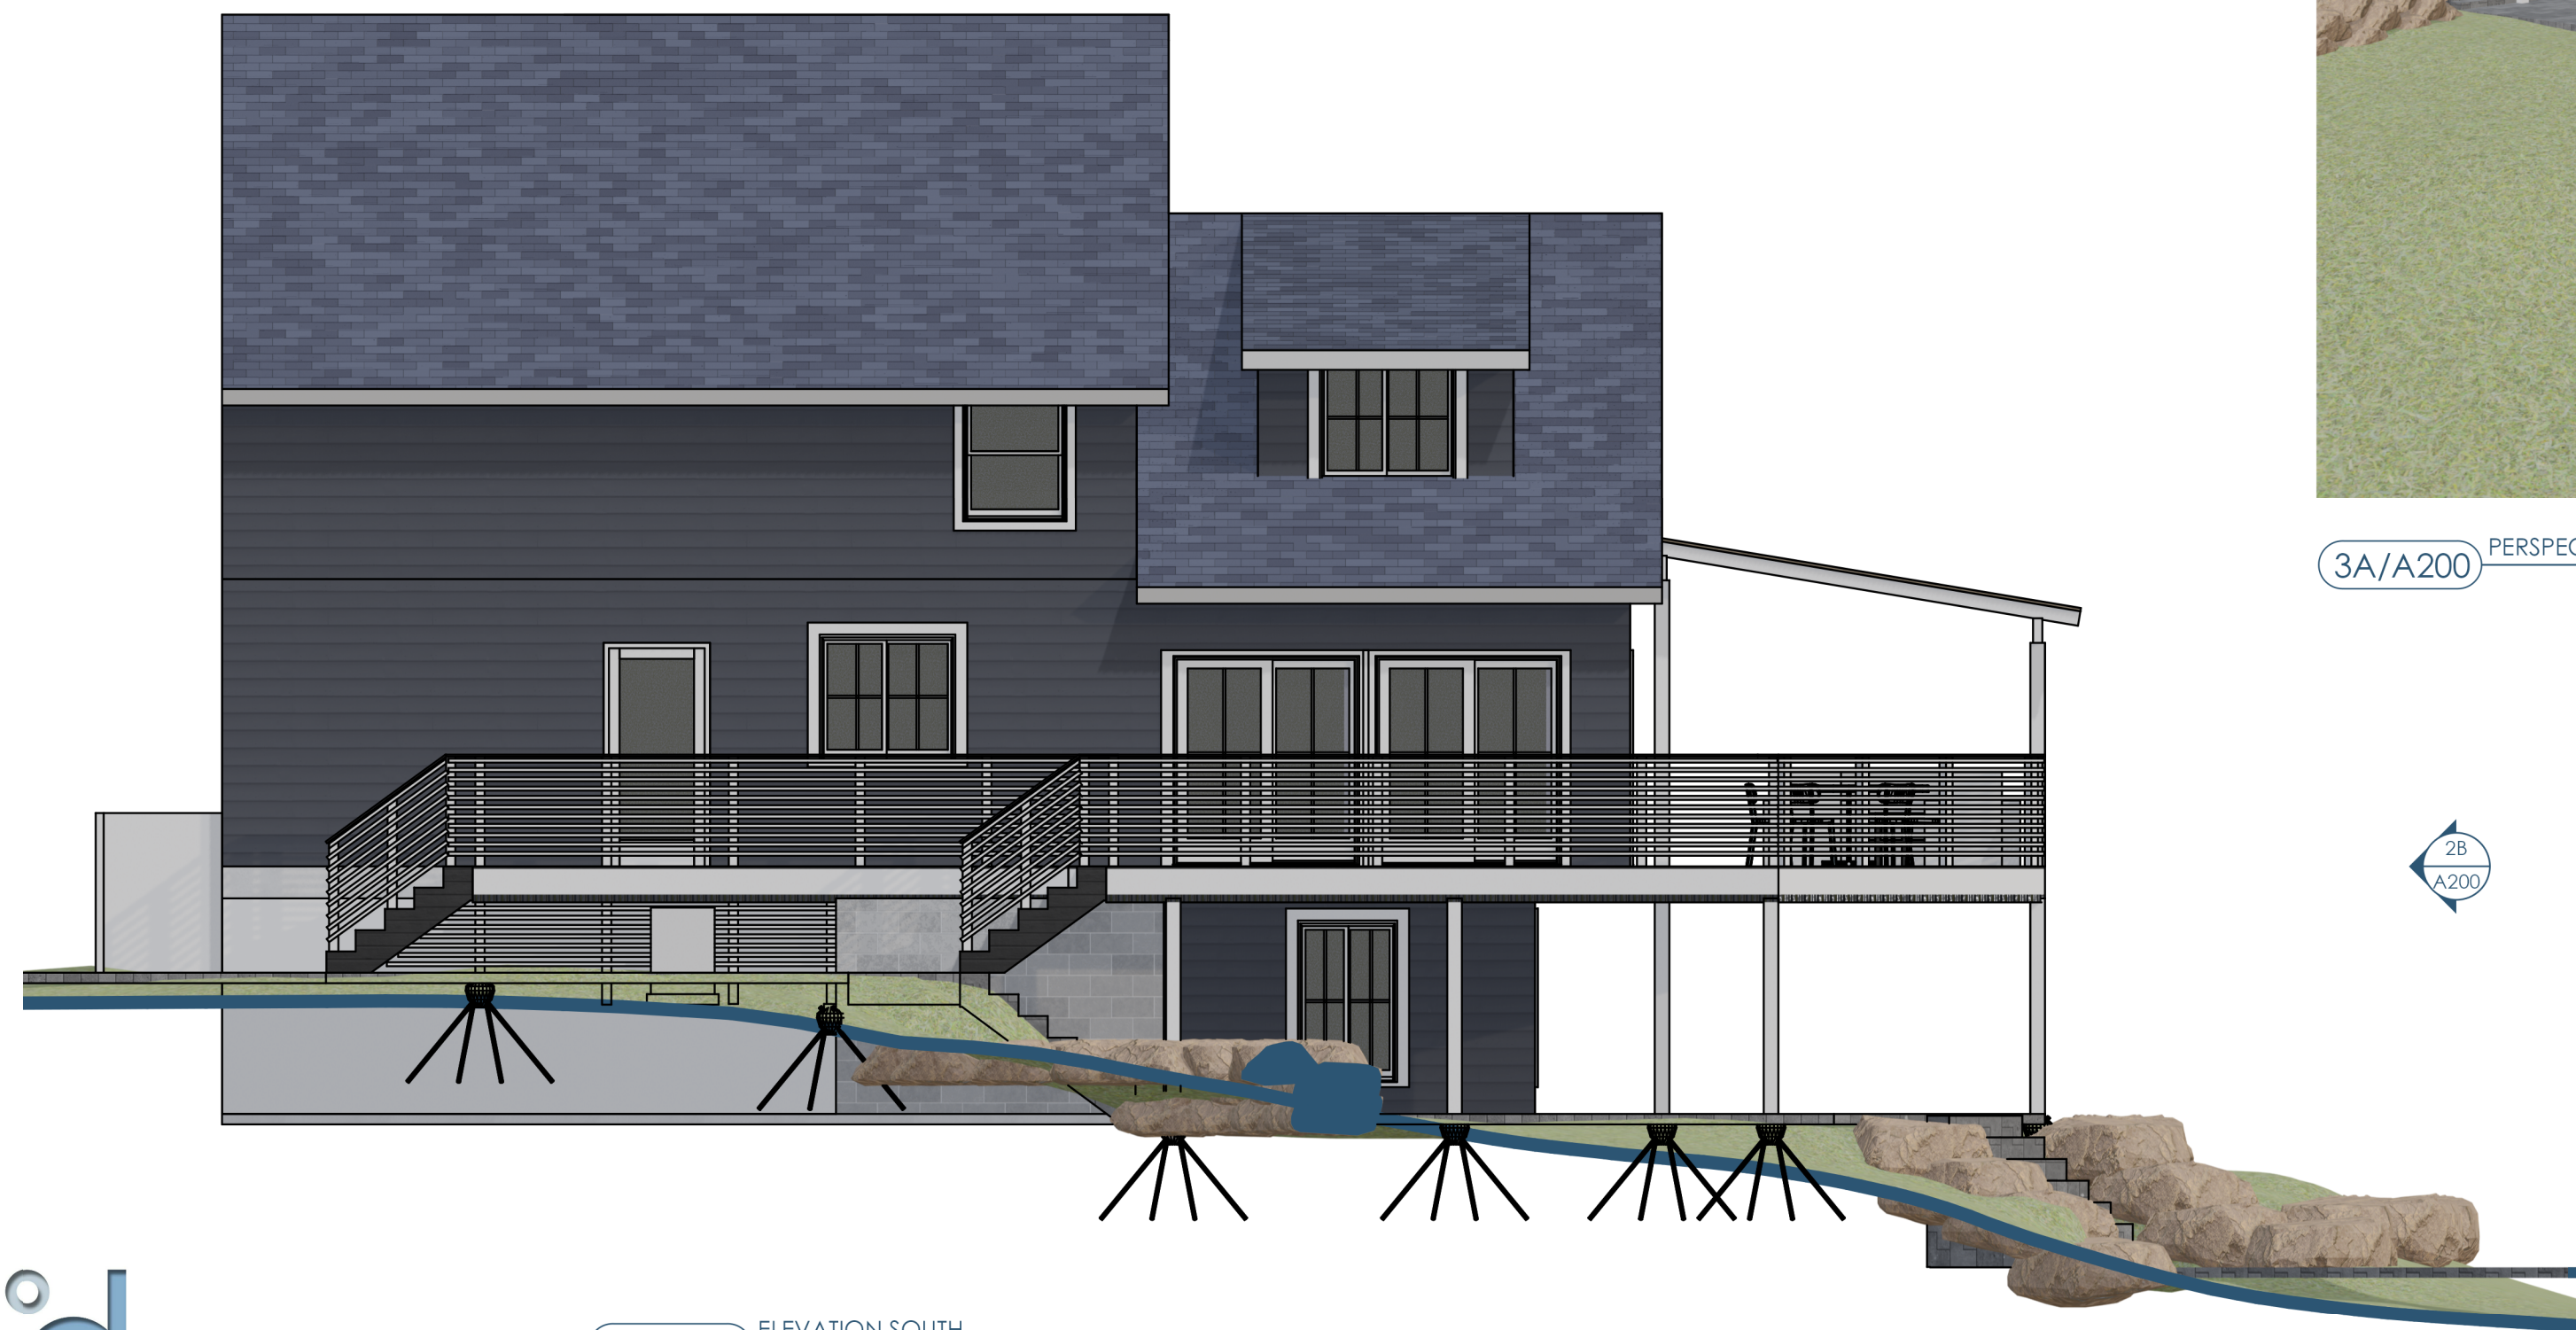

5A/A200 ELEVATION SOUTH
3/16"=1'-0"

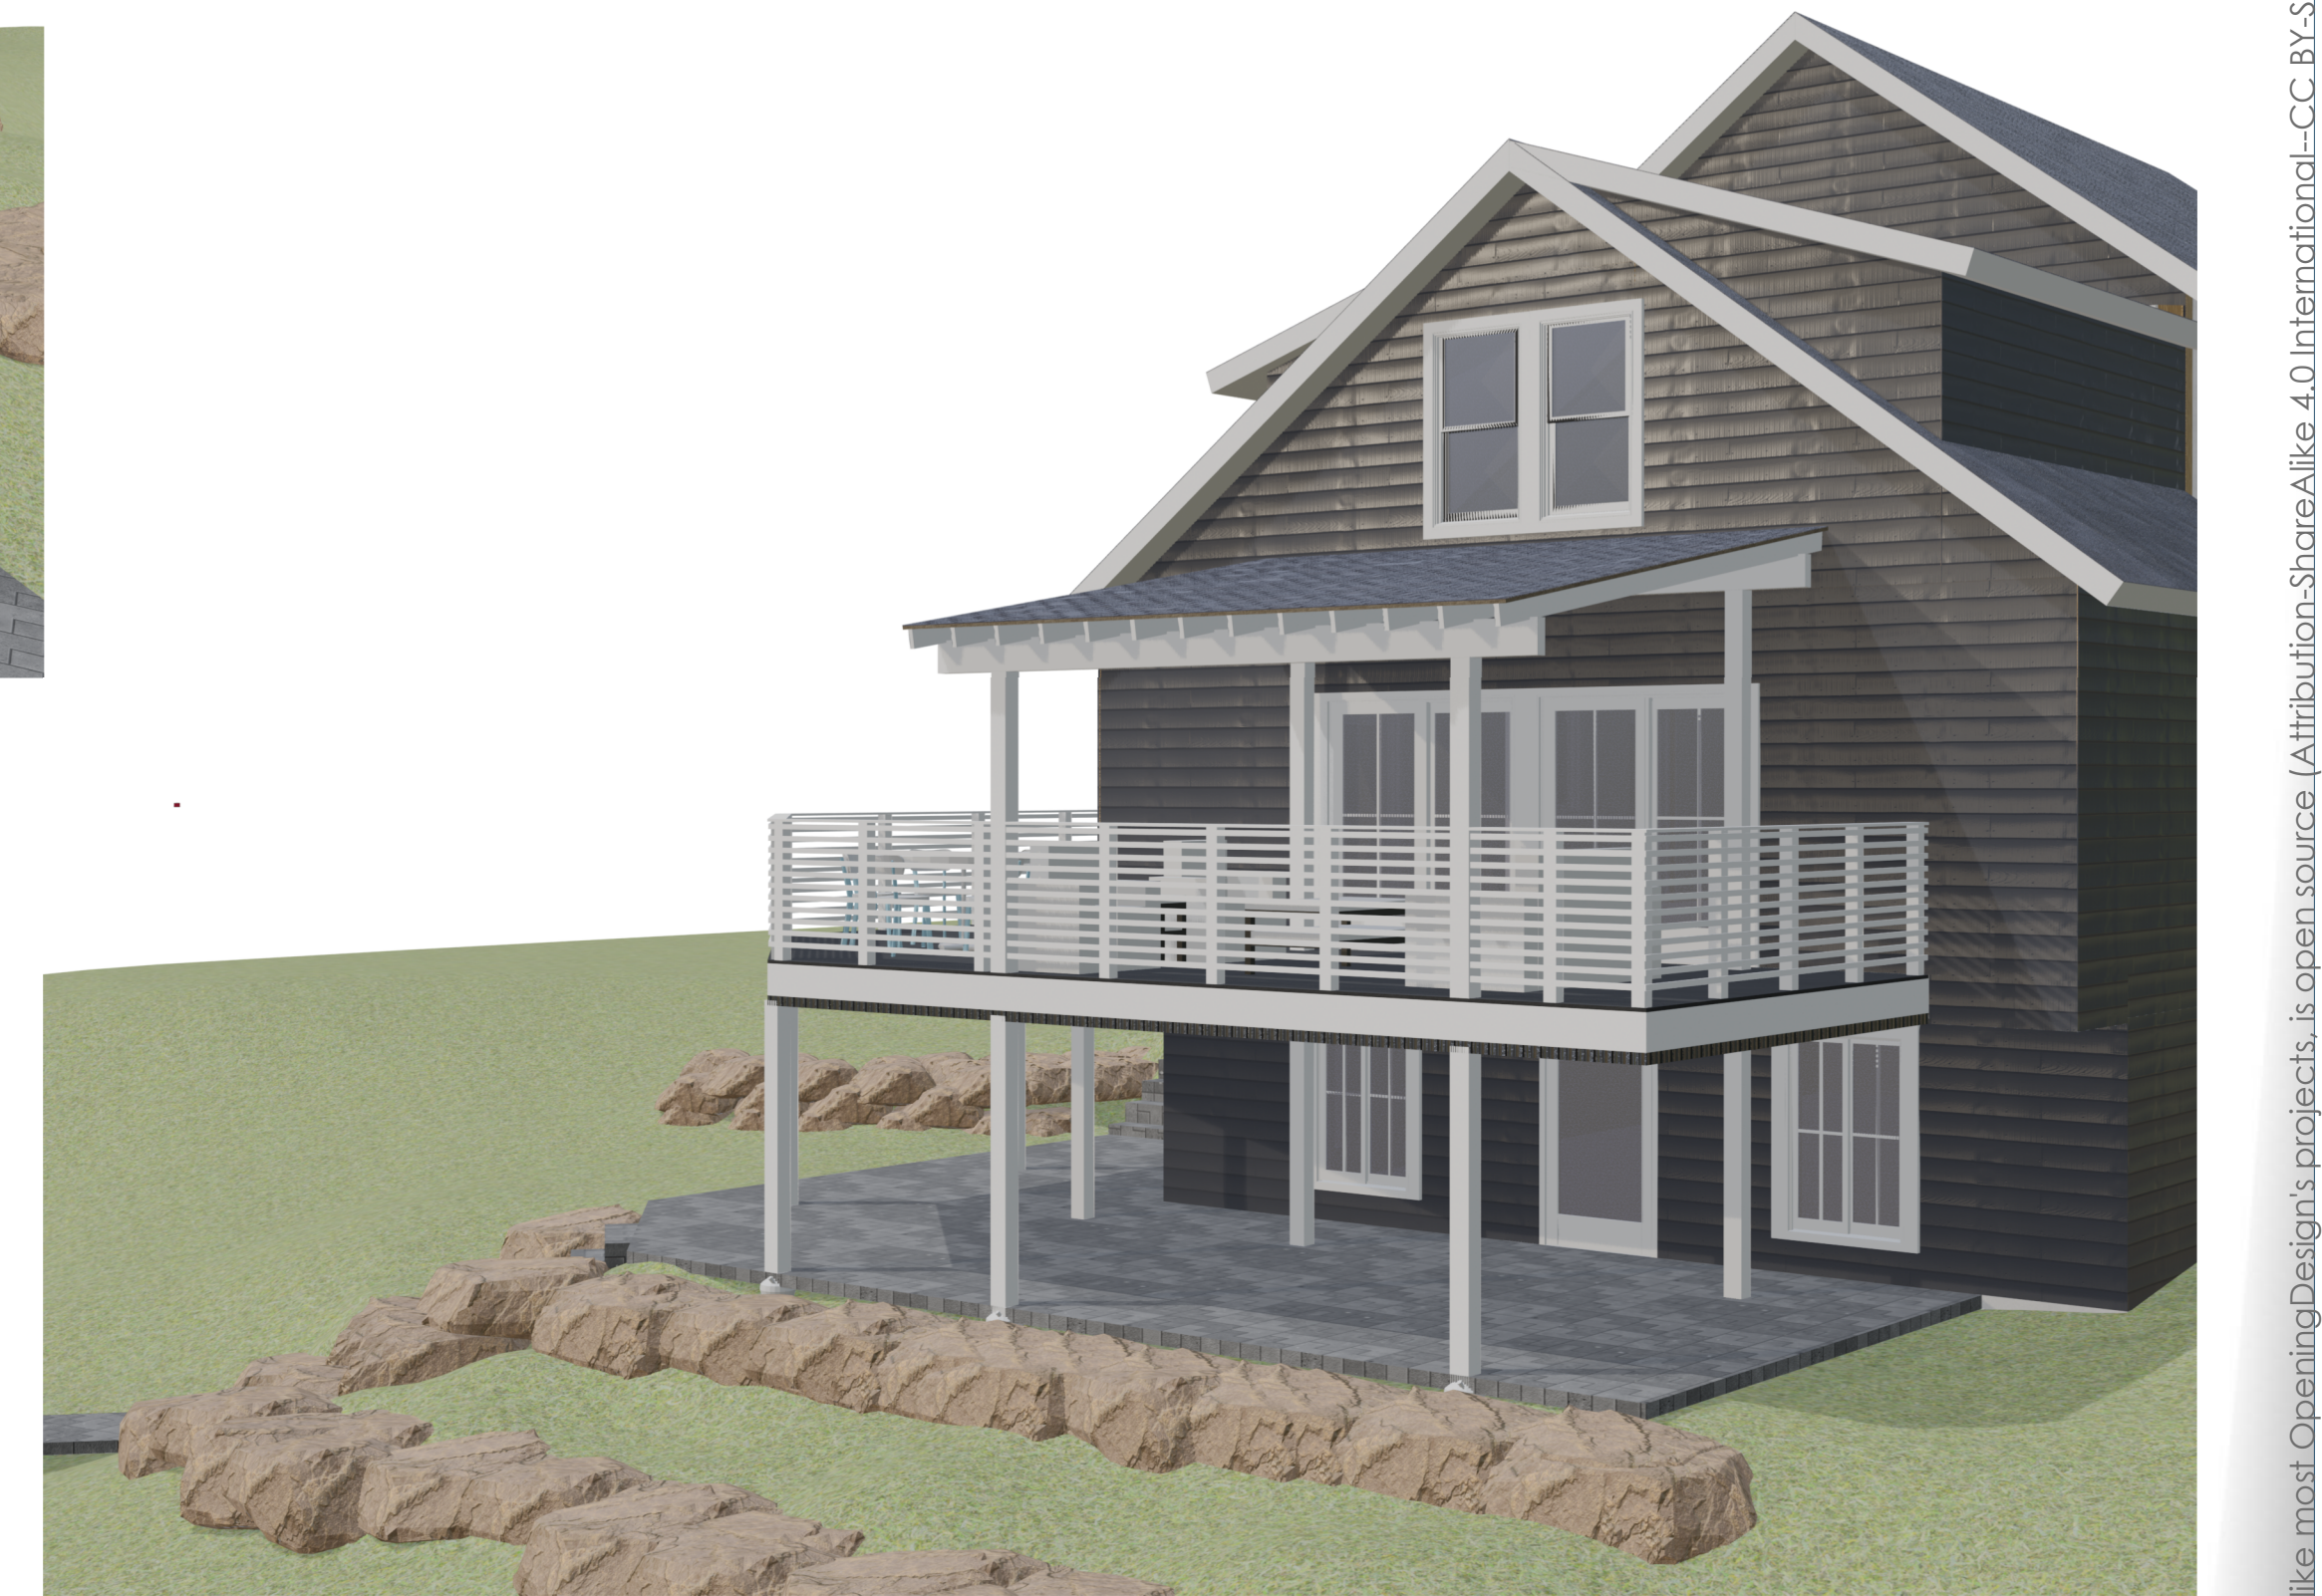

2A/A200 PERSPECTIVE VIEW 3

