




5B/A100 FLOOR PLAN - 1ST FLOOR
3/16"=1'-0"

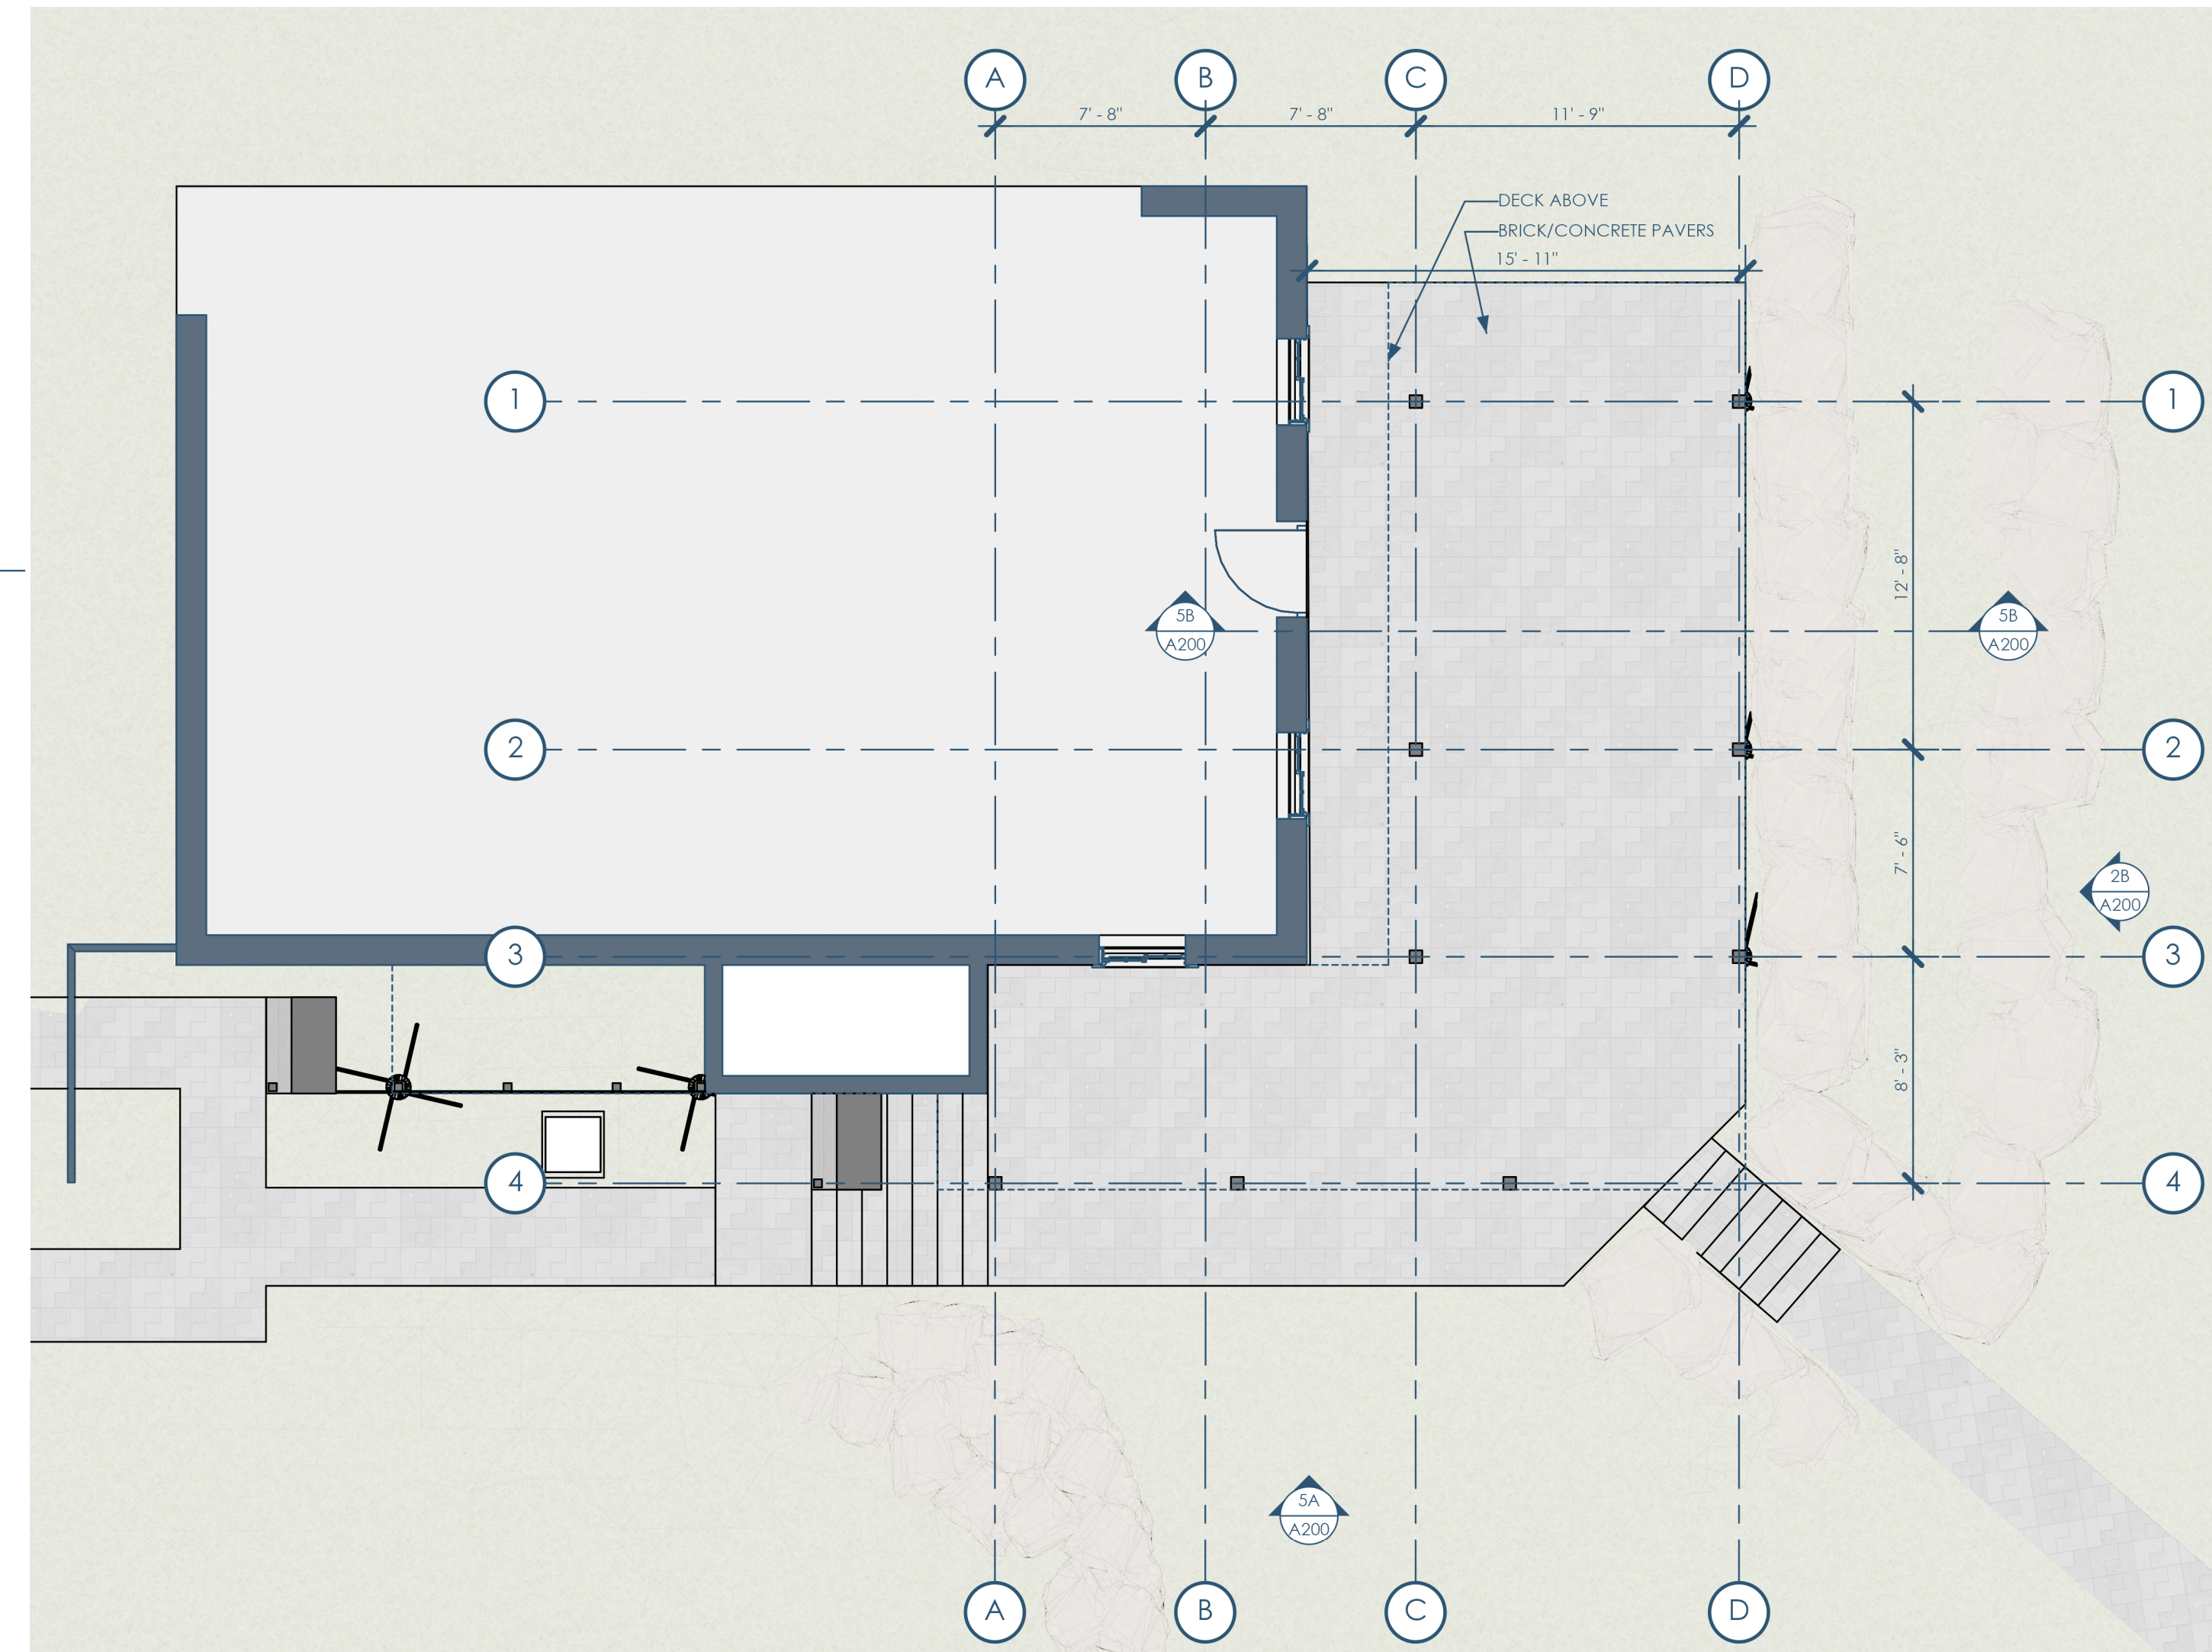


3B/A100 FLOOR PLAN - BASEMENT
3/16"=1'-0"

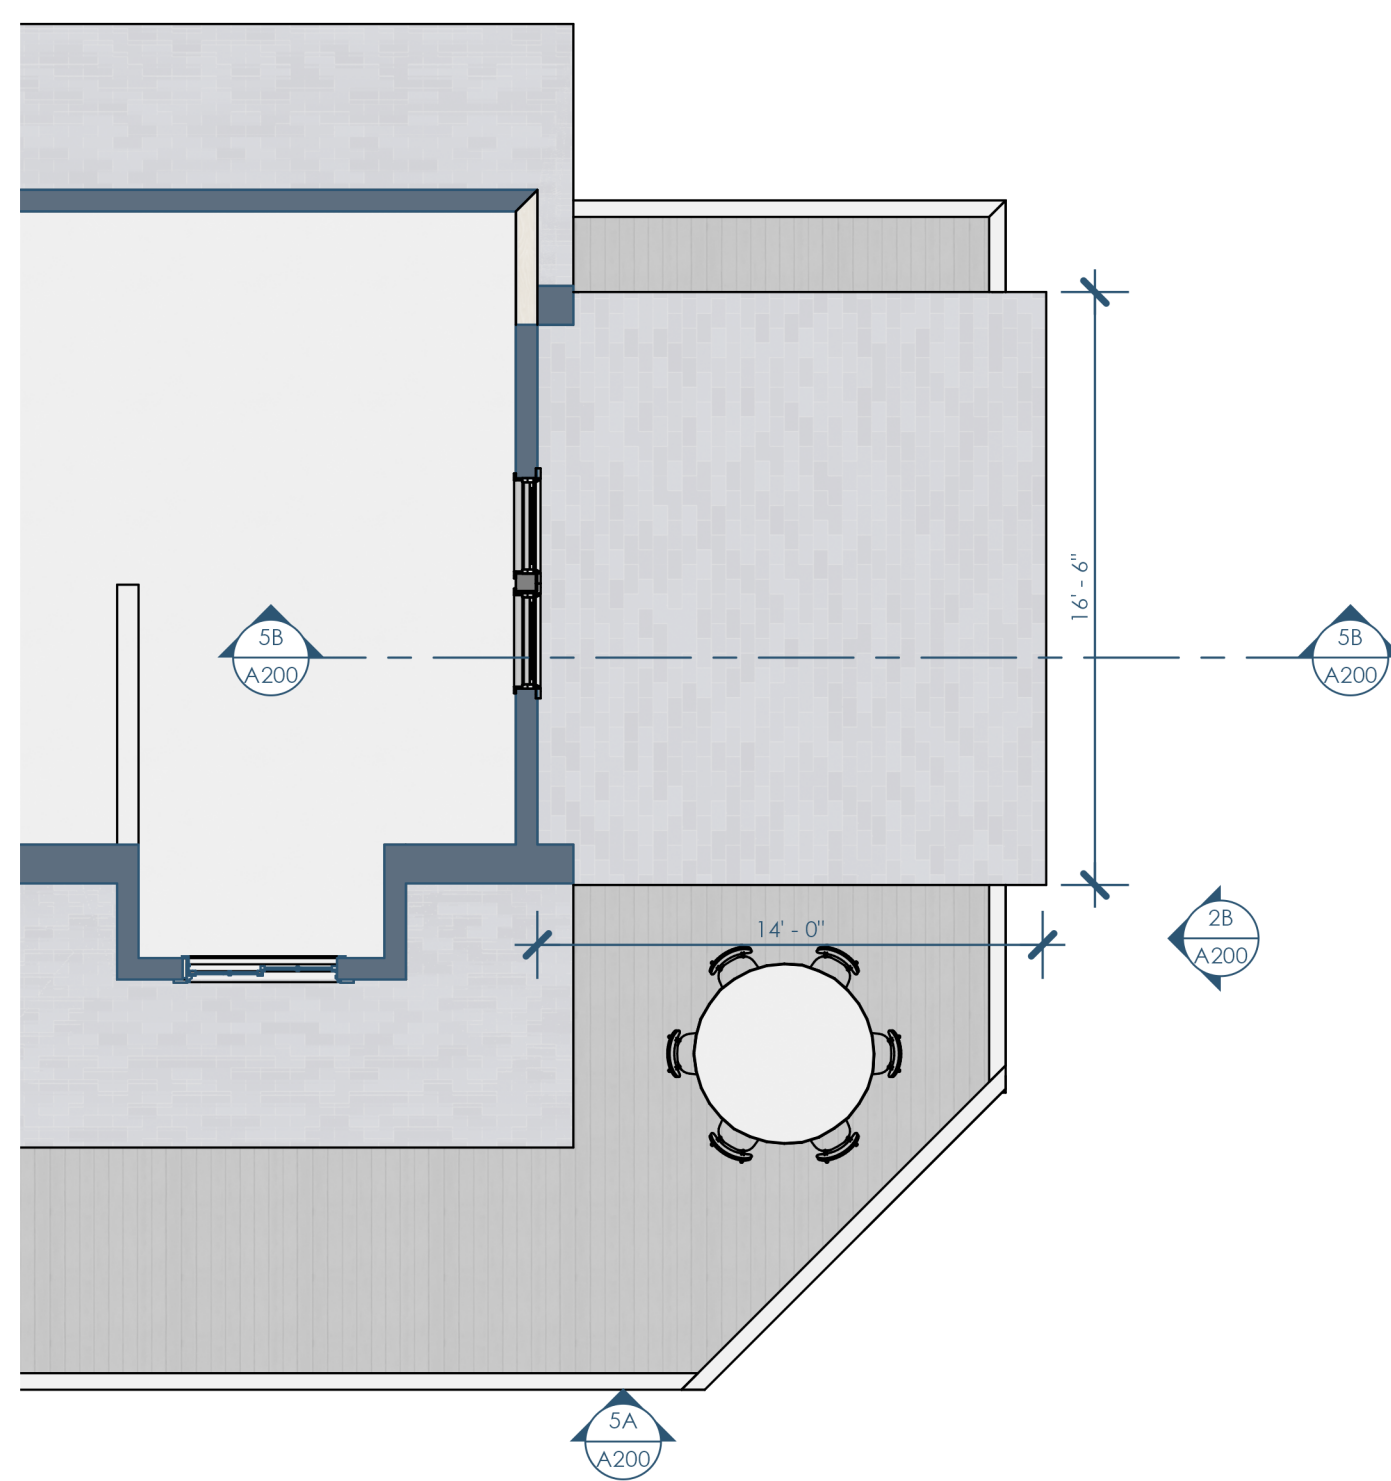


5A/A100 FLOOR PLAN - 2ND FLOOR
3/16"=1'-0"

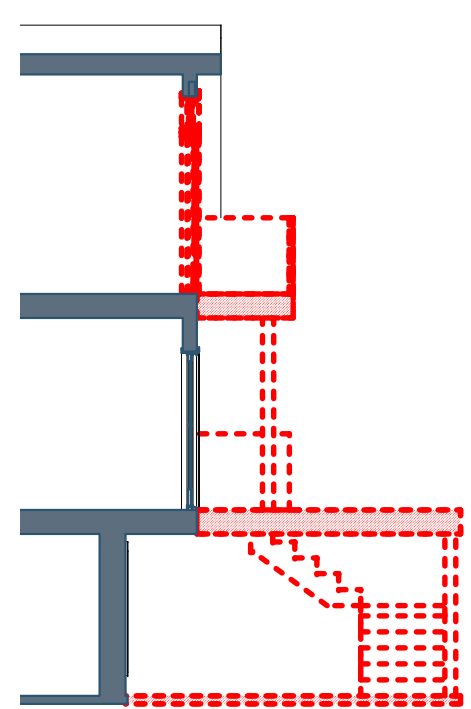

4A/A100 NORTH SECTION-DEMO
1/8"=1'-0"

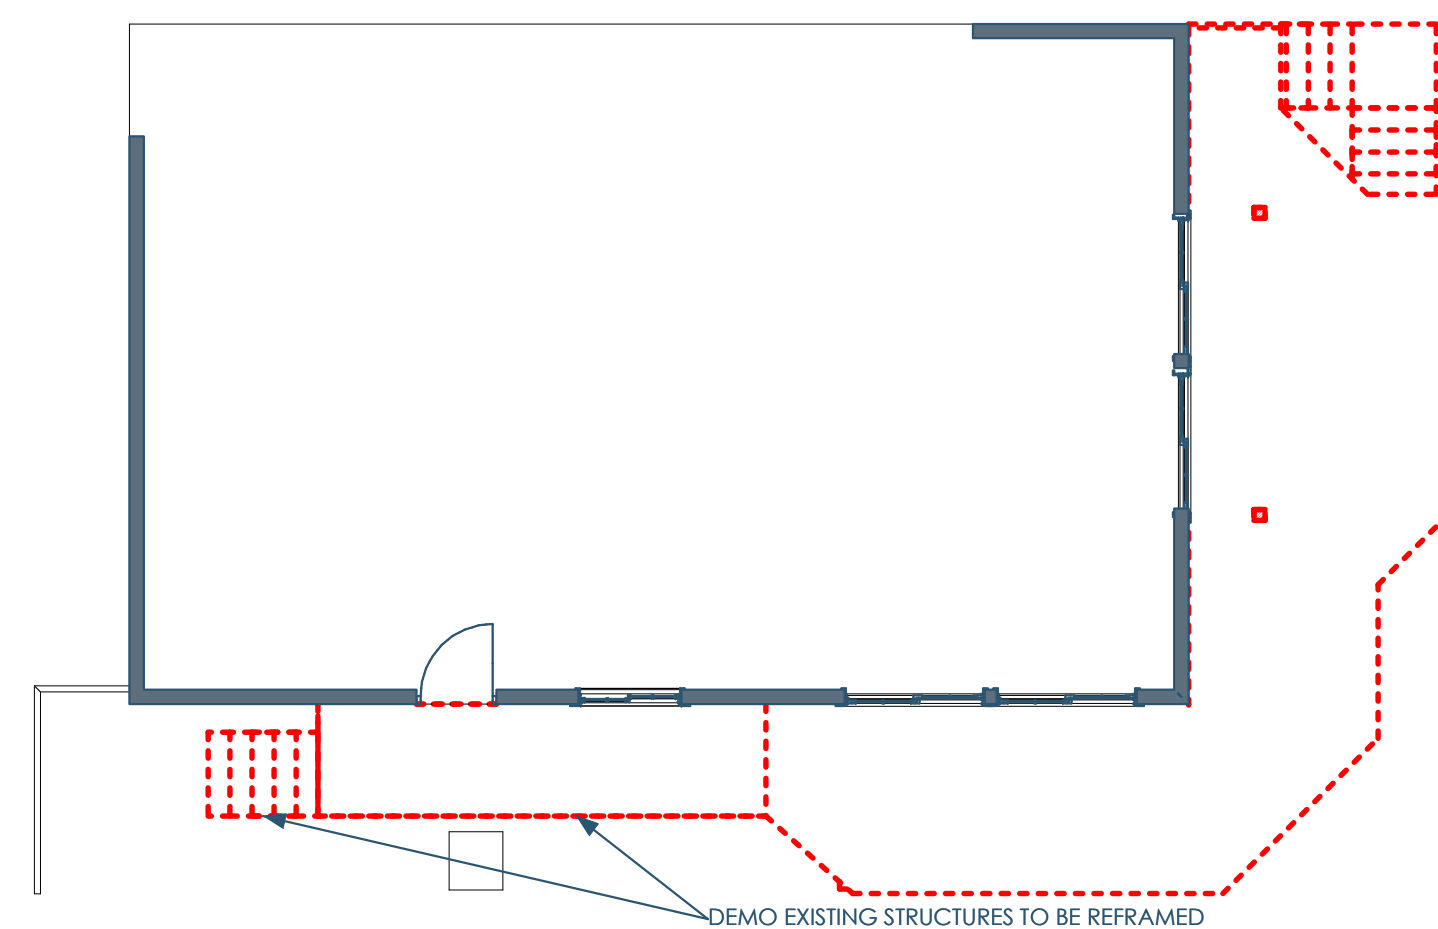

3A/A100 DEMO PLAN - 1ST FLOOR
1/8"=1'-0"

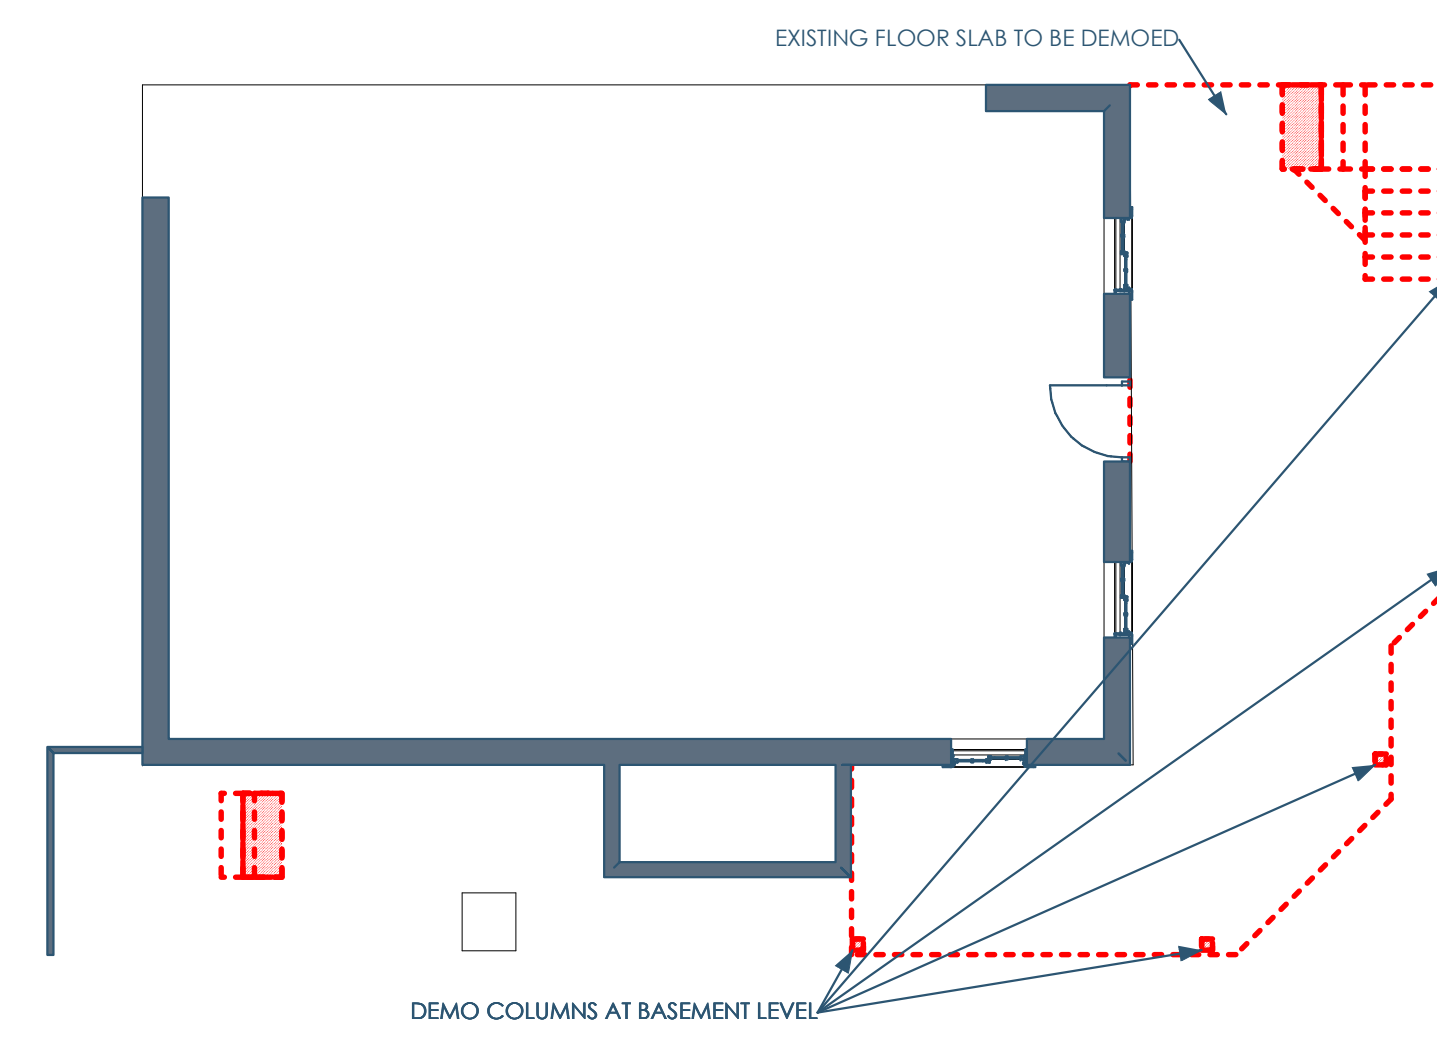

2A/A100 DEMO PLAN - BASEMENT
1/8"=1'-0"



This project, like most OpeningDesign's projects, is open source (Attribution-ShareAlike 4.0 International=CC-BY-SA 4.0) - freely available to any party for future use, assuming the terms such as Attribution and ShareAlike are honored.