



LOT AREA = 9217 SQFT
 DRIVEWAY = 962 SQFT
 HOUSE AREA = 1666 SQFT
 TOTAL LOT COVERAGE = 2717 SQFT
 MAX LOT COVERAGE @ 50% = 4608 SQFT


5B/A100 SITE PLAN
 1/8"=1'-0"

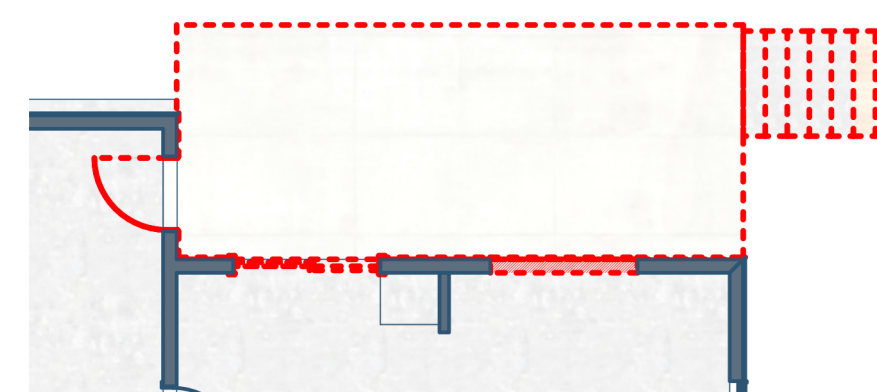

5A/A100 DEMO PLAN - 1ST FLOOR
 1/8"=1'-0"

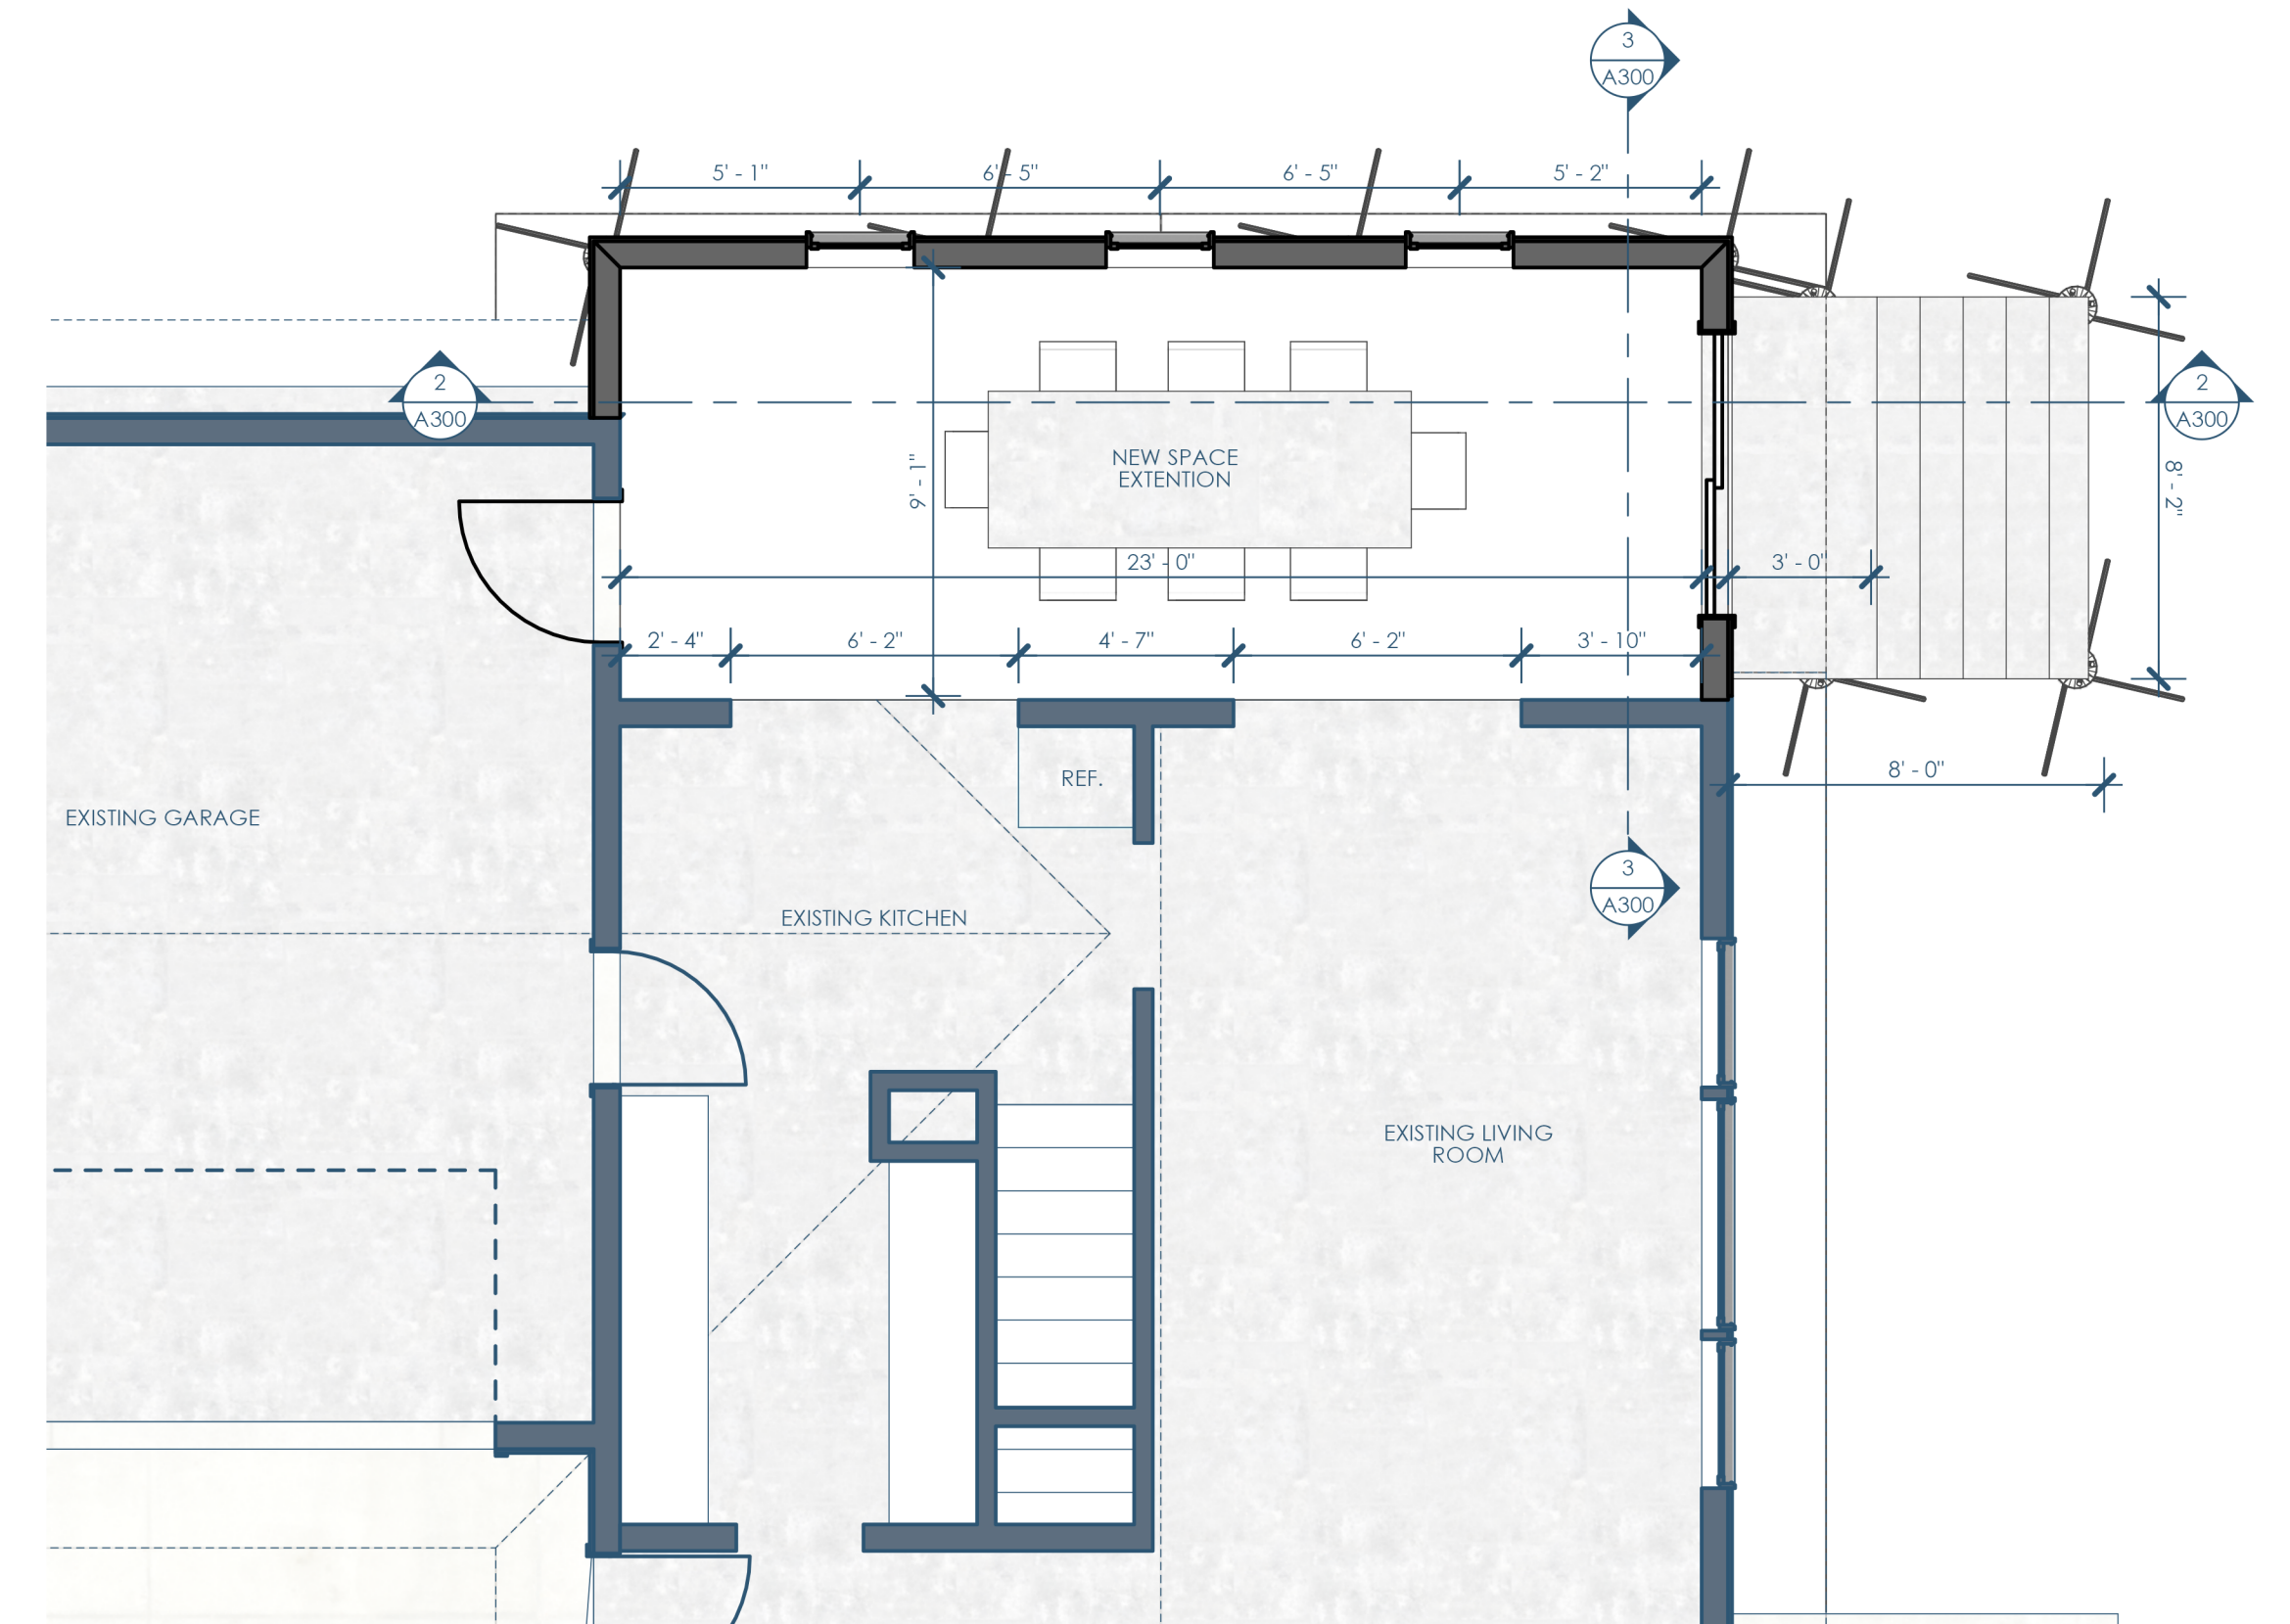

3B/A100 FLOOR PLAN - 1ST FLOOR
 1/4"=1'-0"

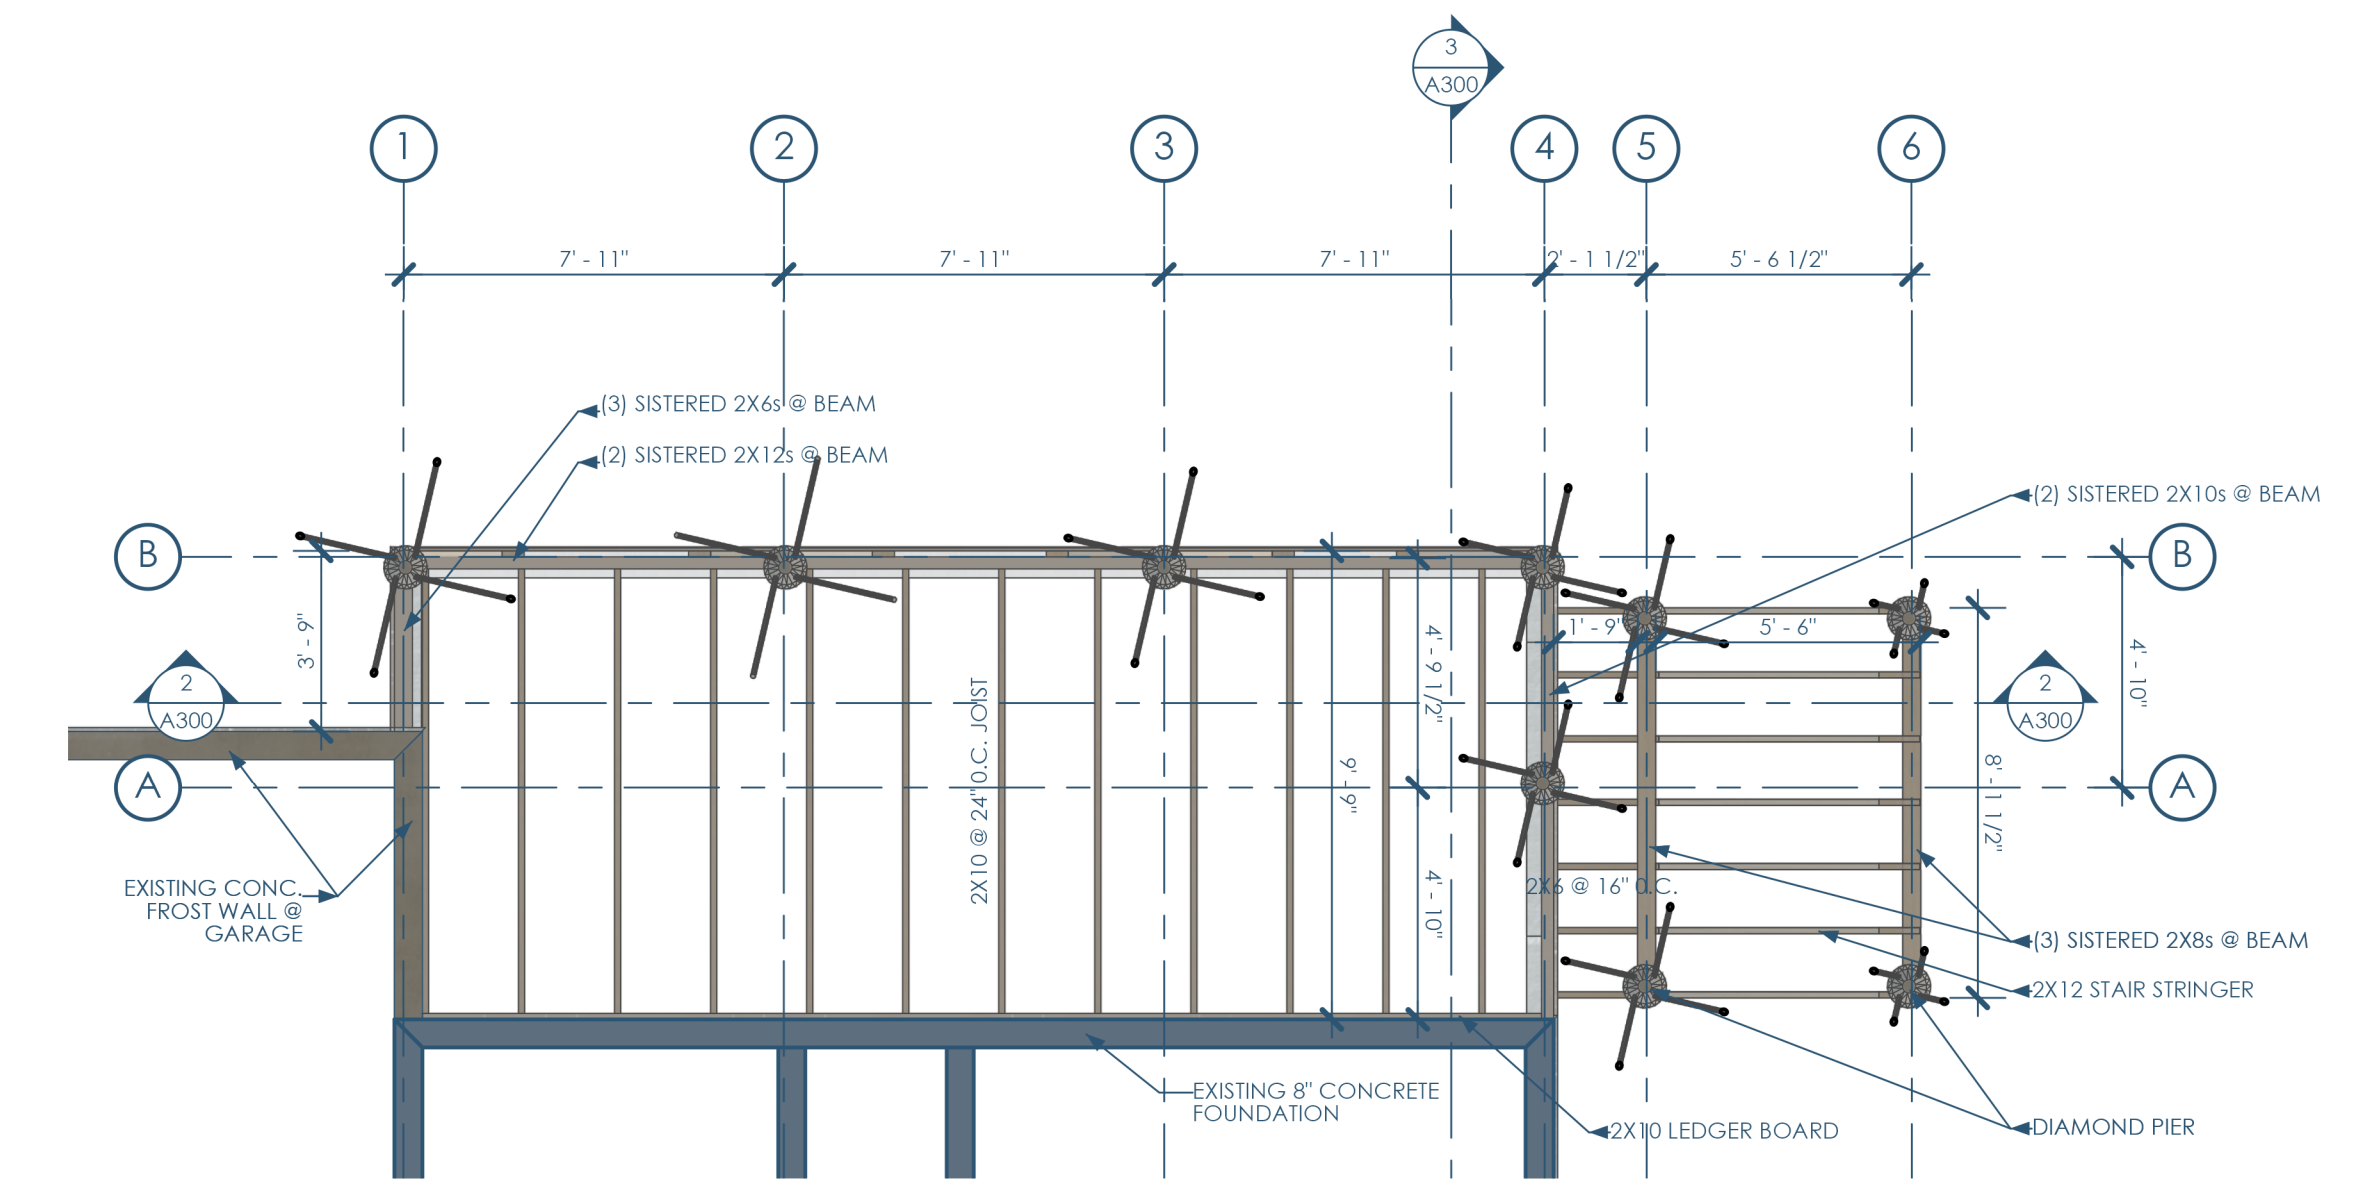

2A/A100 FLOOR PLAN FRAMING
 1/4"=1'-0"



GC: EXCEPTIONAL EXTERIORS
 441 Glacier Moraine Dr Unit 10
 Stoughton, WI 52589
 exceptionalexteriors608@gmail.com | 608.354.6887



Architect: OpeningDesign
 17 S Fairchild | FL 7
 Madison, WI 53703
 ryan@openingdesign.com | 773.425.6456

FLOOR PLANS 08/01/2024
 DINING ROOM ADDITION
 1318 RAE LN, MADISON, WI 53711

A100

This project, like most OpeningDesign's projects, is open source. (Attribution-ShareAlike 4.0 International=CC-BY-SA 4.0) - freely available to any party for future use, assuming the terms such as Attribution and ShareAlike are honored.