



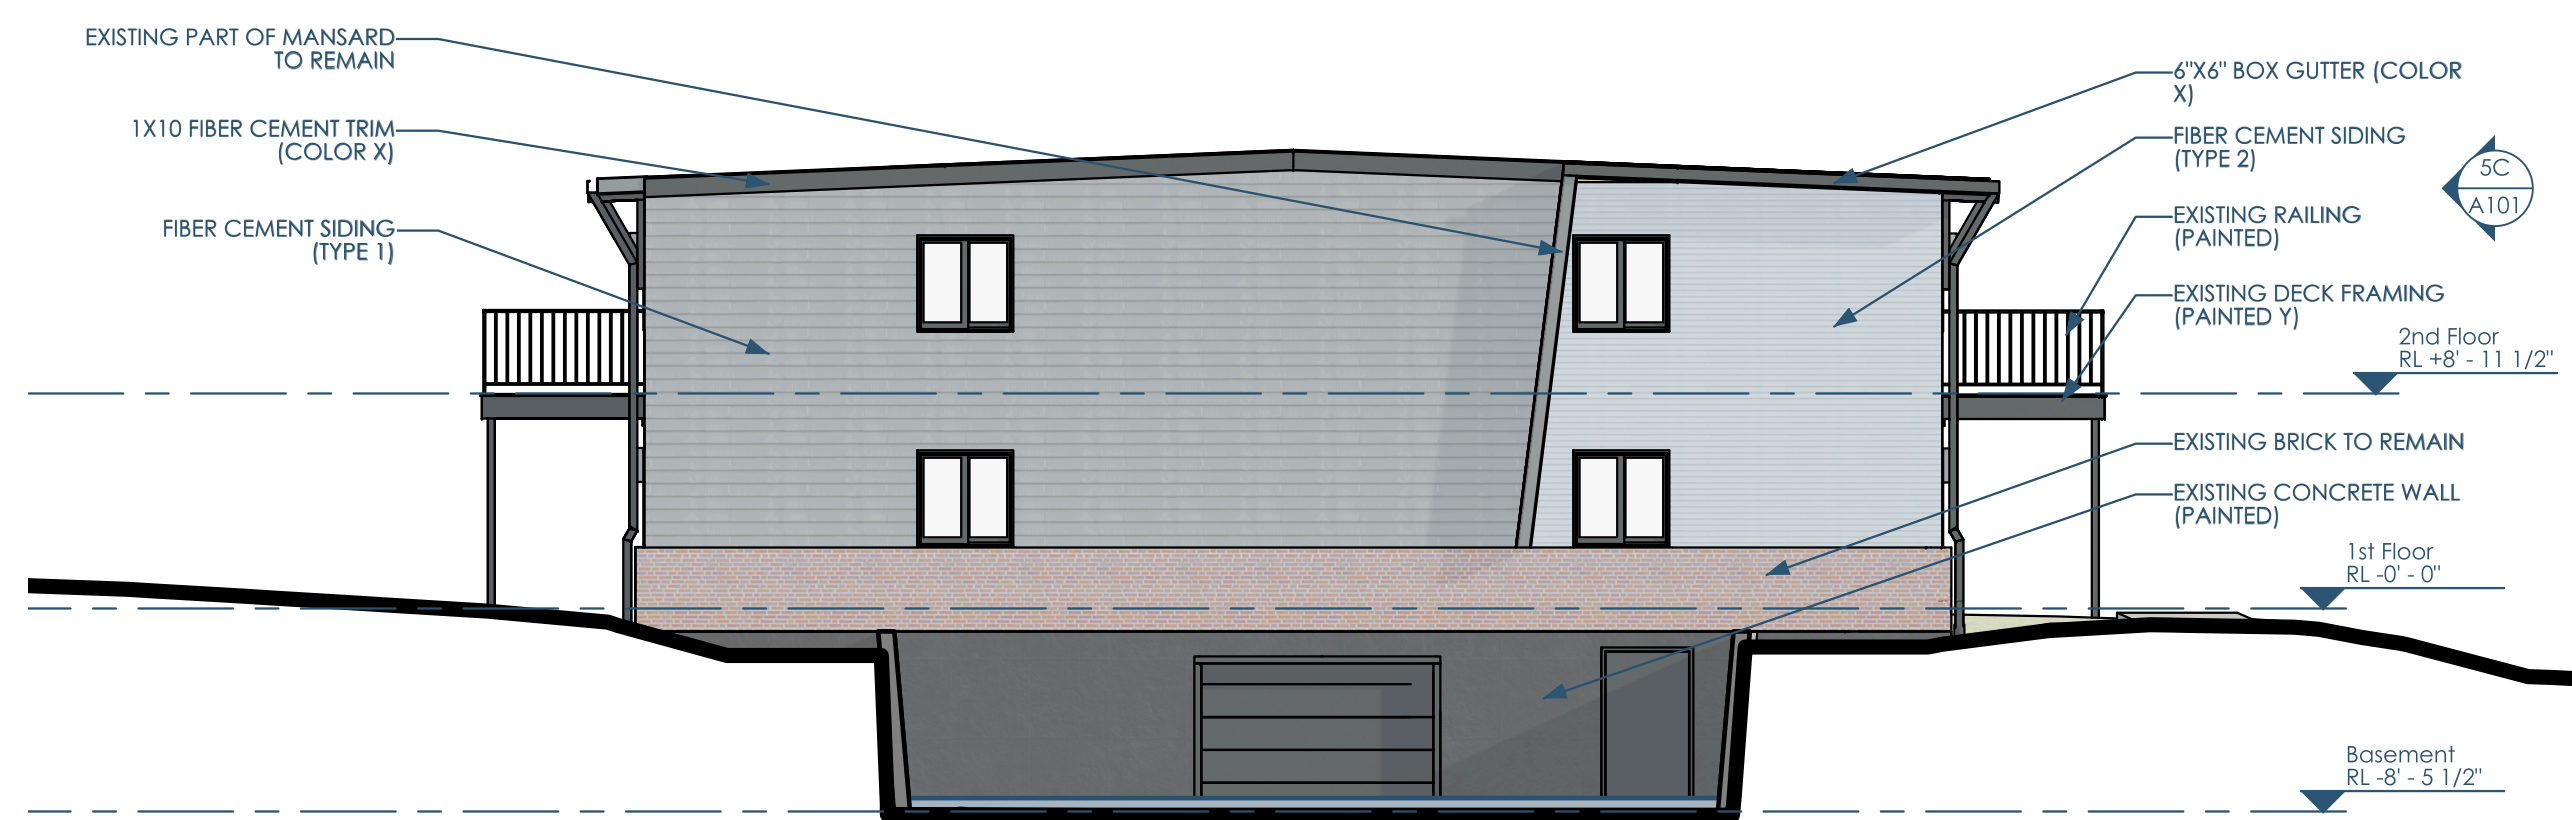

5C/A101 O1 - ELEVATION - WEST  
1/8"=1'-0"

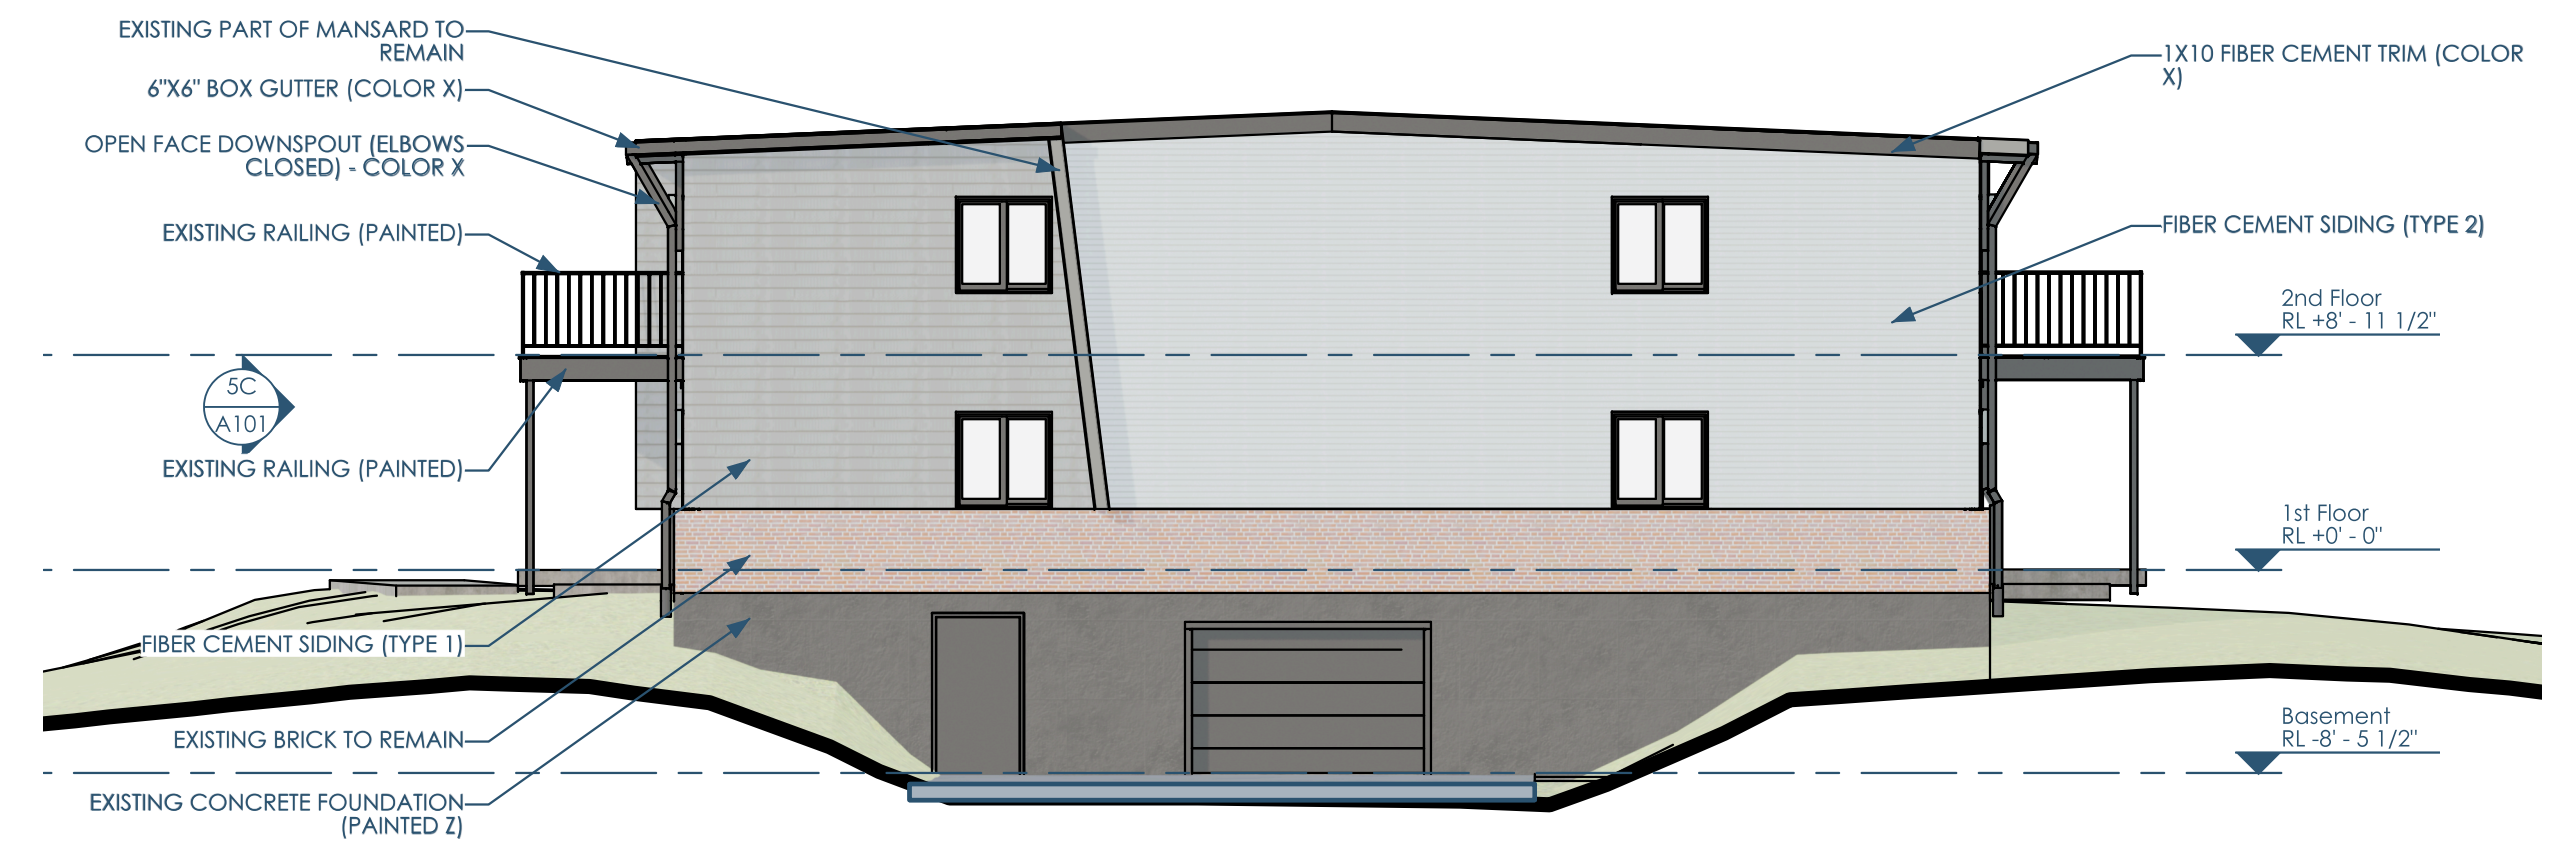

5B/A101 O1 - ELEVATION - NORTH  
1/8"=1'-0"



3B/A101 O1 - ELEVATION - SOUTH  
1/8"=1'-0"



5A/A101 O1 - PERSPECTIVE - 1



4A/A101 O1 - PERSPECTIVE - 2



2A/A101 O1 - PERSPECTIVE - 3



This project, like most OpeningDesign's projects, is open source (Attribution-ShareAlike 4.0 International=CC-BY-SA 4.0)---freely available to any party for future use, assuming the terms such as Attribution and ShareAlike are honored.