



5C/A102 O2 - ELEVATION - WEST  
1/8"=1'-0"

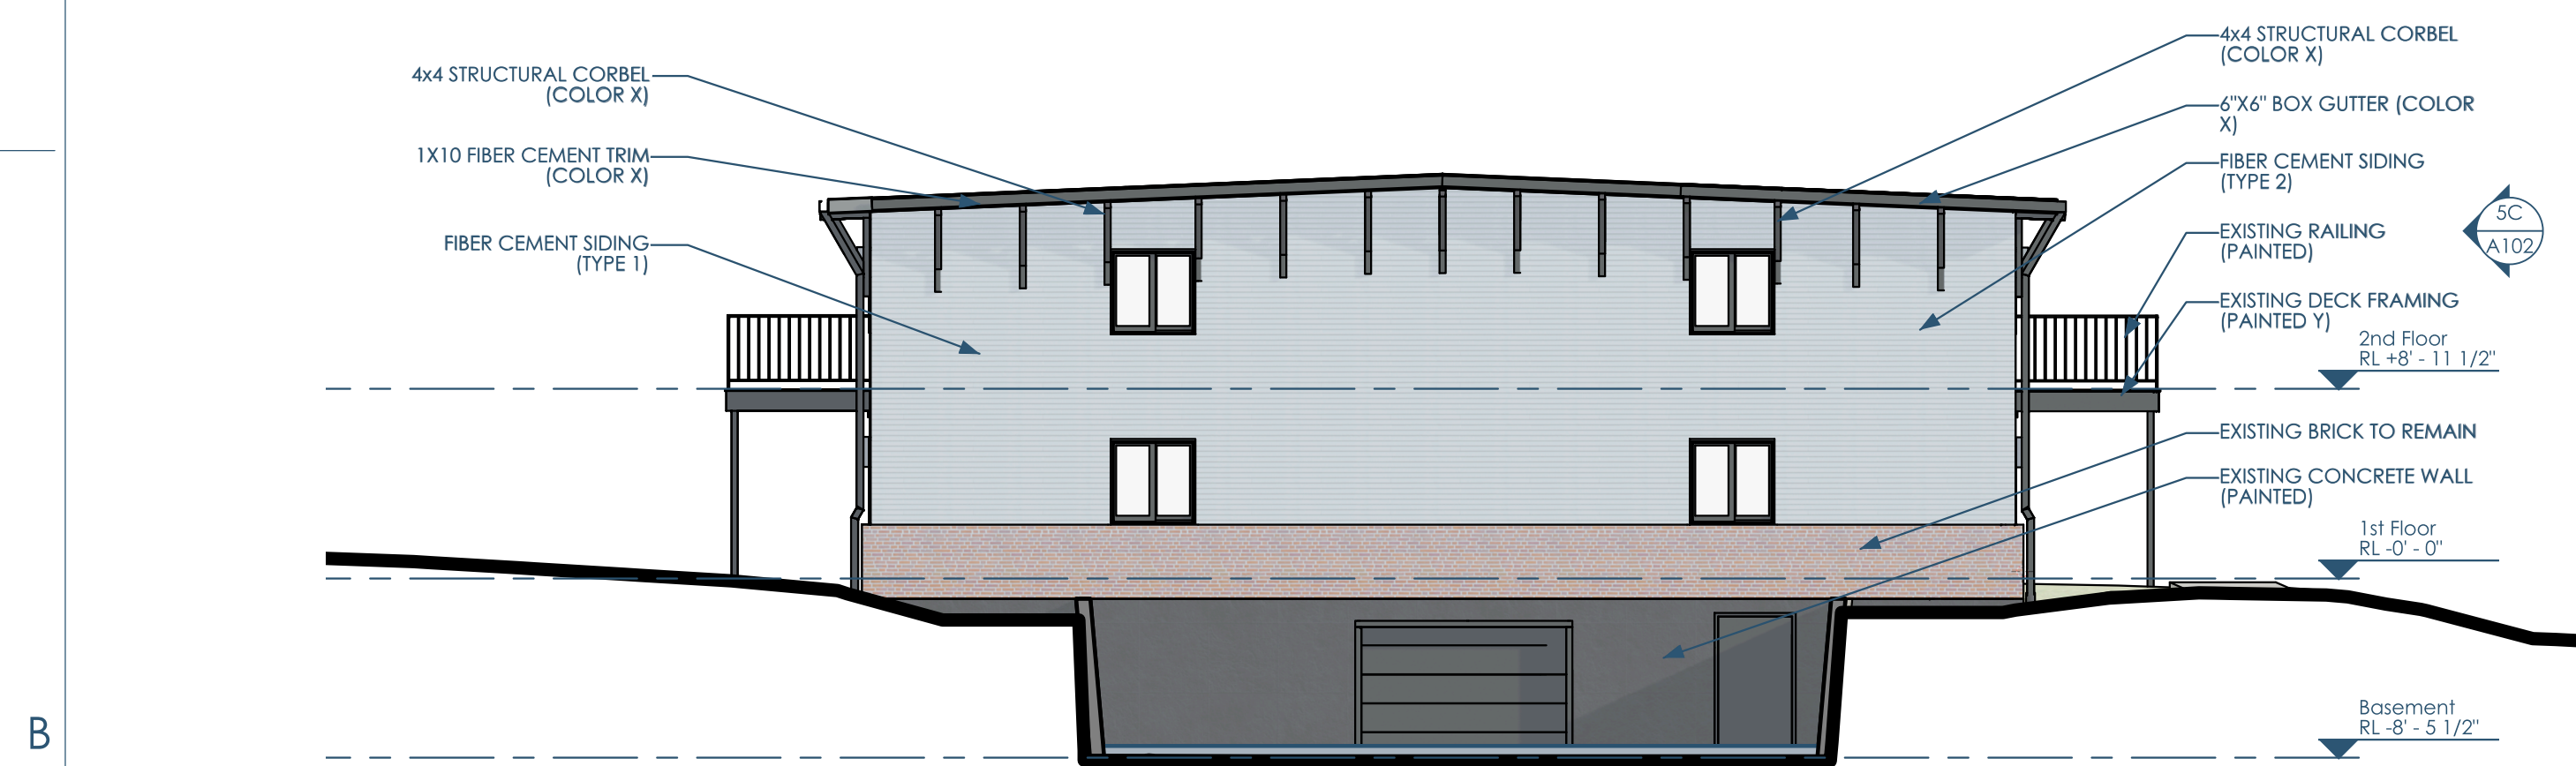

5B/A102 O2 - ELEVATION - NORTH  
1/8"=1'-0"

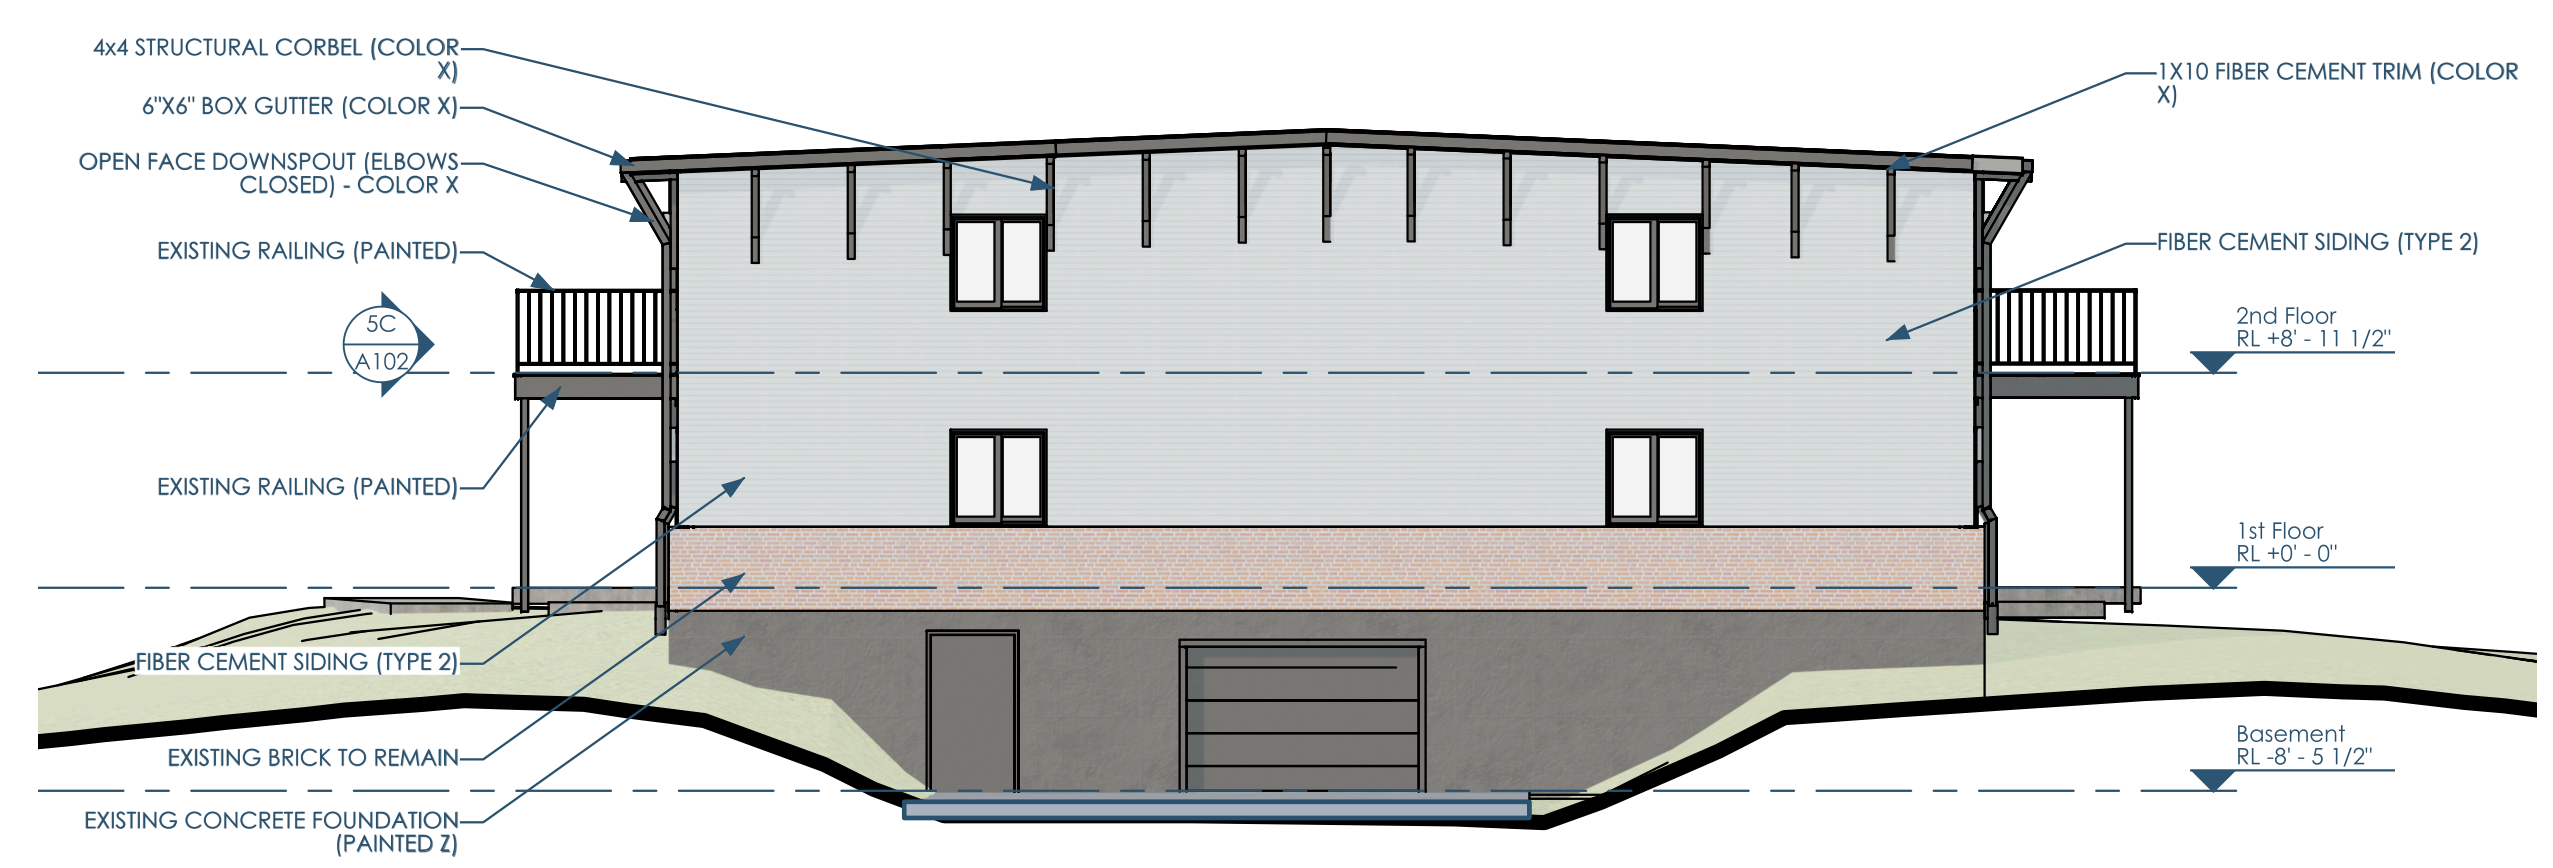

3B/A102 O2 - ELEVATION - SOUTH  
1/8"=1'-0"



5A/A102 O2 - PERSPECTIVE - 1



4A/A102 O2 - PERSPECTIVE - 2



2A/A102 O2 - PERSPECTIVE - 3



This project, like most OpeningDesign's projects, is open source (Attribution-ShareAlike 4.0 International-CC BY-SA 4.0) - freely available to any party for future use, assuming the terms such as Attribution and ShareAlike are honored.