

1/A050 DEMOLITION PLAN
1/8"=1'-0"

AT BUILDING ENDS: DEMO THE SIDES AND OVERHANG OF THE MANSARD

DEMO THE SIDES OF THE MANSARD ROOF (OVERHANG TO REMAIN)




This project, like most OpeningDesign's projects, is open source (Attribution-ShareAlike 4.0 International=CC-BY-SA 4.0) - freely available to any party for future use, assuming the terms such as Attribution and ShareAlike are honored.

C

B

A

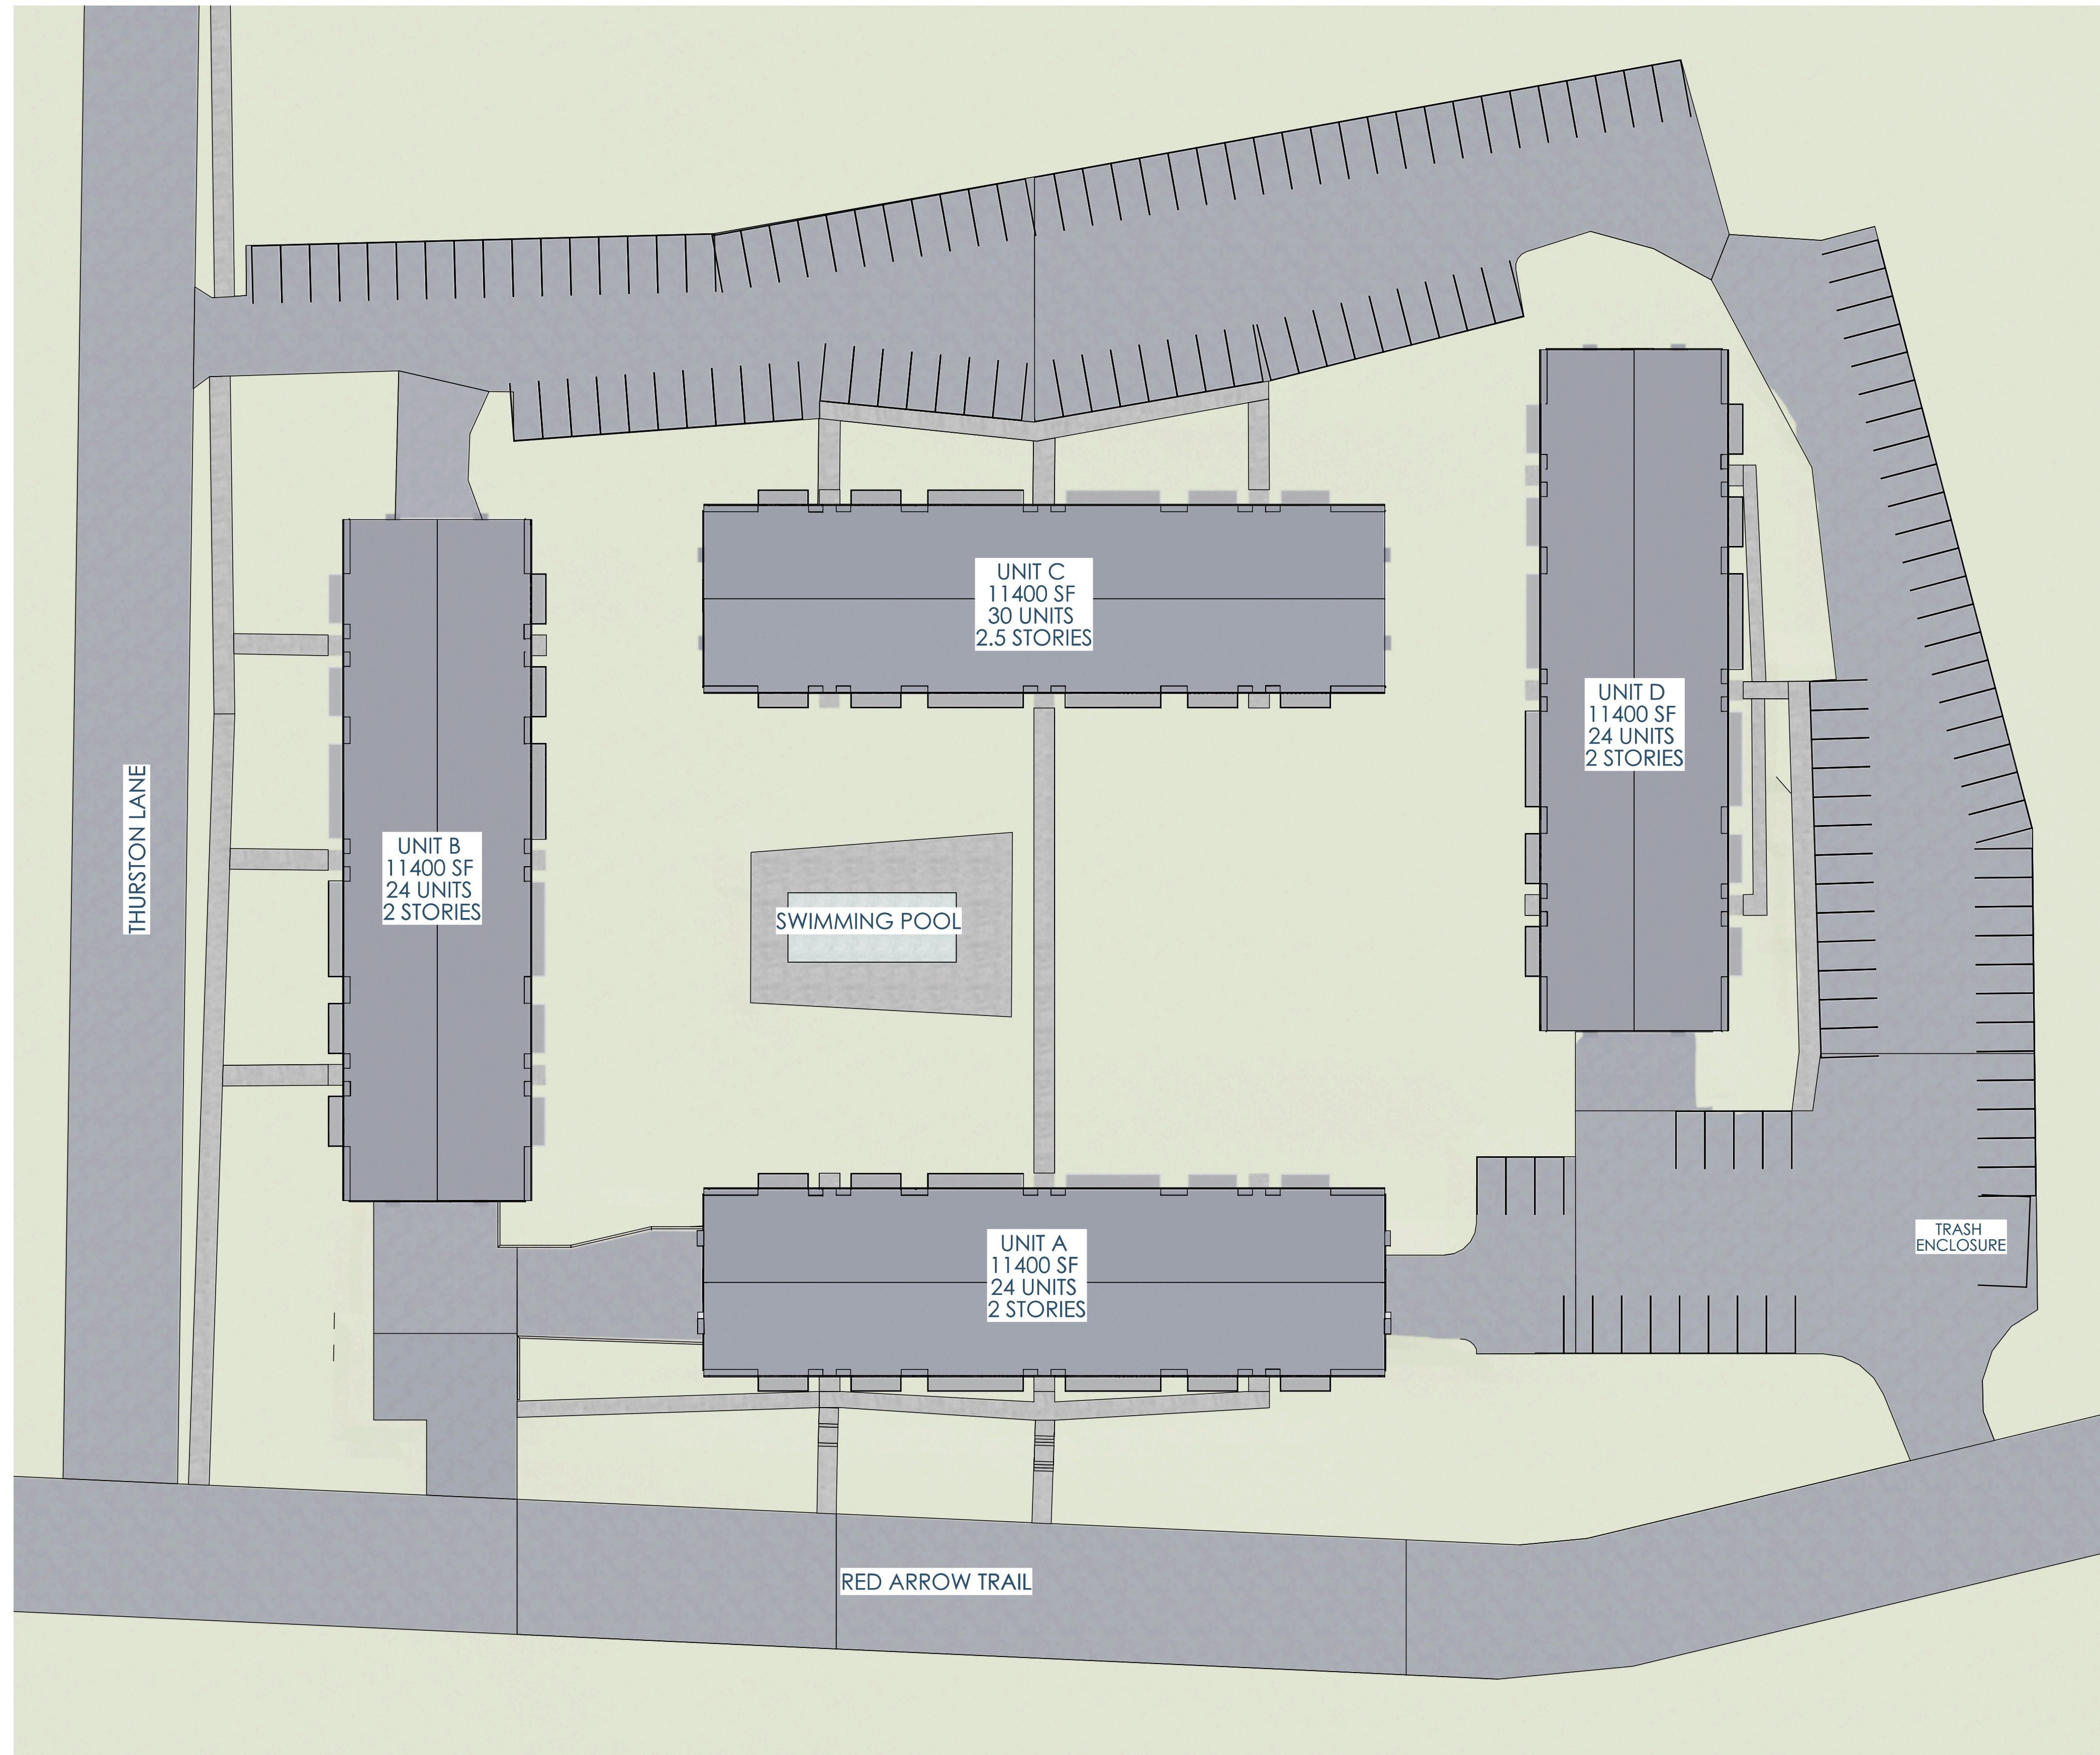

1/A100 OVERALL SITE PLAN
T=30'



Architect: OpeningDesign
 17 S Fairchild | FL 7
 Madison, WI 53703
 ryan@openingdesign.com | 773.425.6456

SITE PLAN
 BELMAR APARTMENT HOMES - FACADE RENOVATION
 2113 RED ARROW TRAIL, FITCHBURG, WI 53711

A100

This project, like most OpeningDesign's projects, is open source (Attribution-ShareAlike 4.0 International-CC-BY-SA 4.0)-freely available to any party for future use, assuming the terms such as Attribution and ShareAlike are honored.

5

4


3

2


1



5C/A101 O2 - ELEVATION - WEST
1/8"=1'-0"

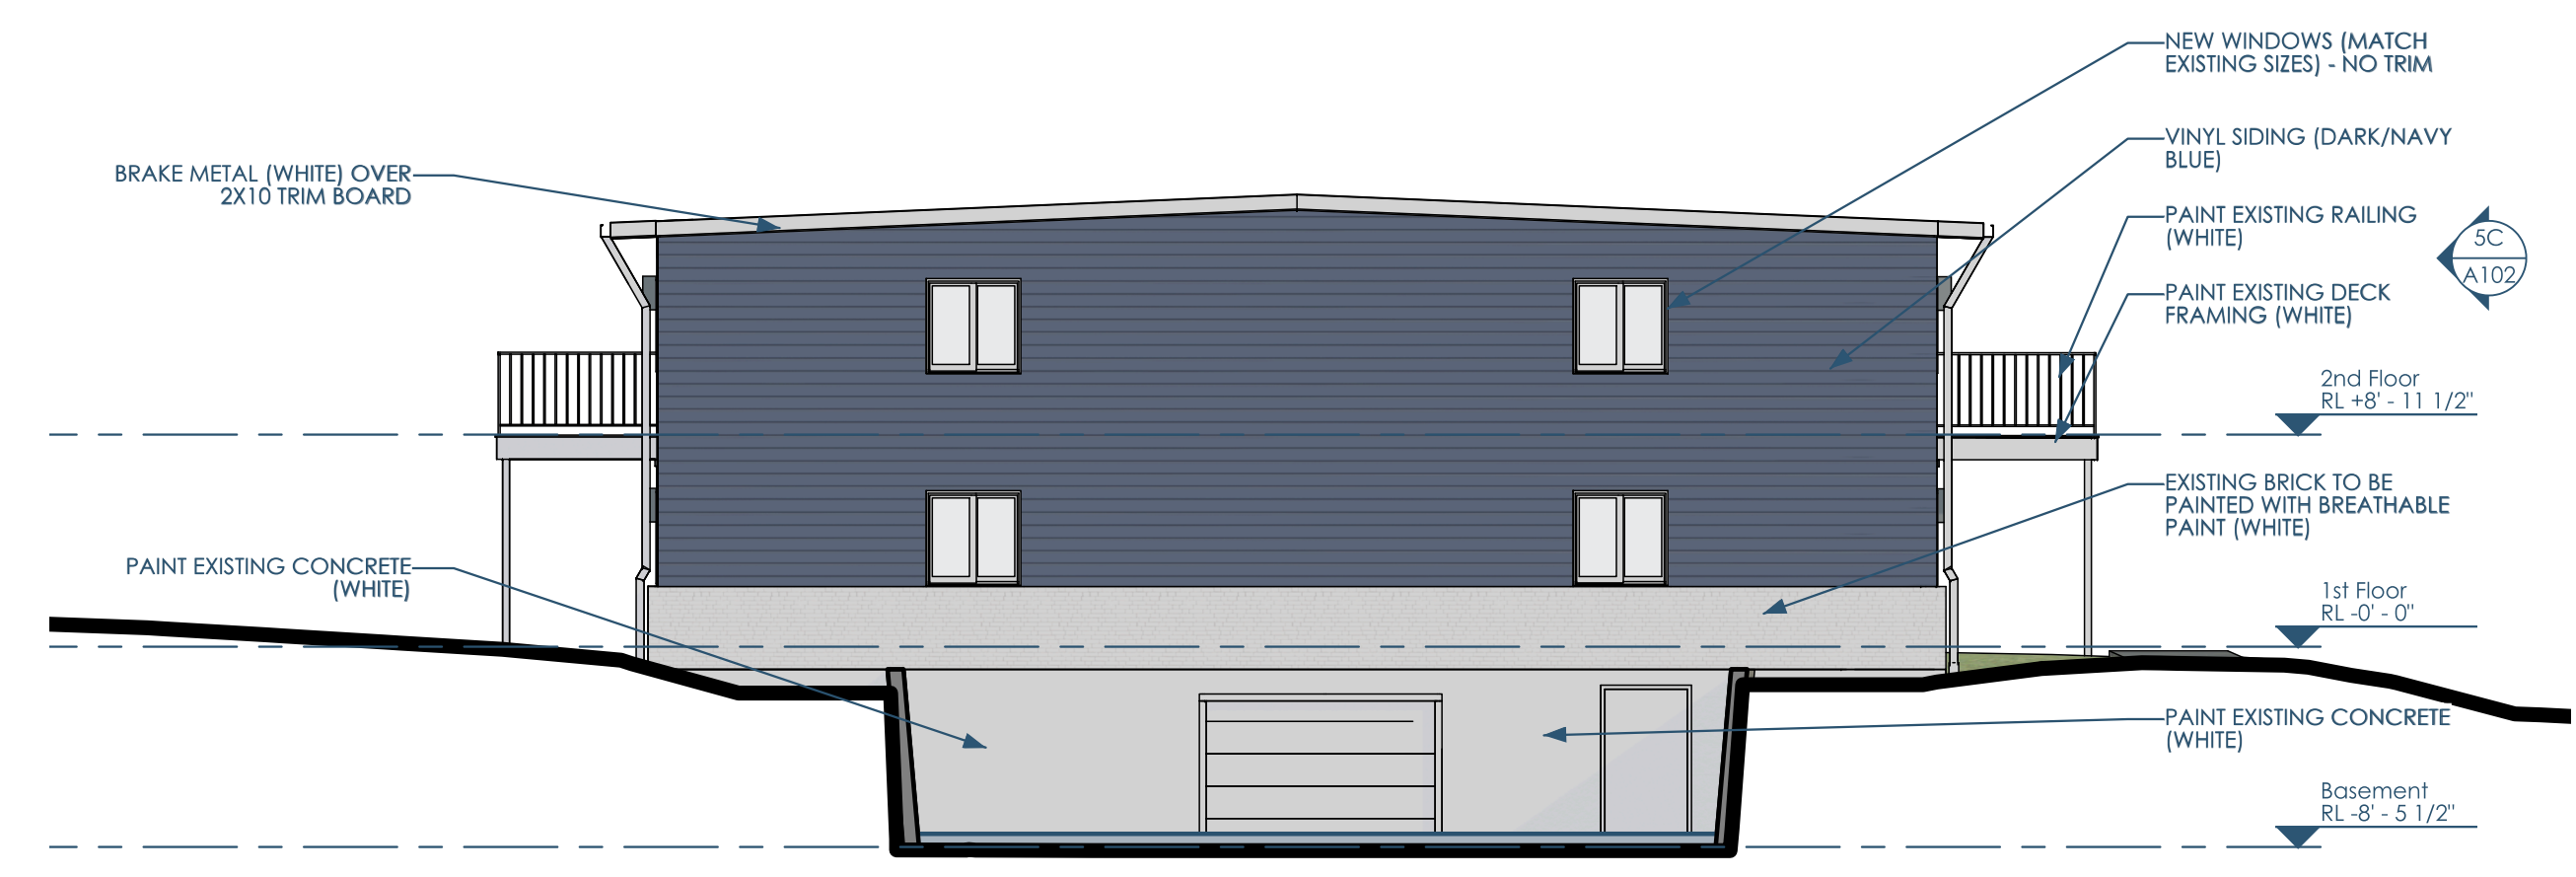

5B/A101 O2 - ELEVATION - NORTH
1/8"=1'-0"

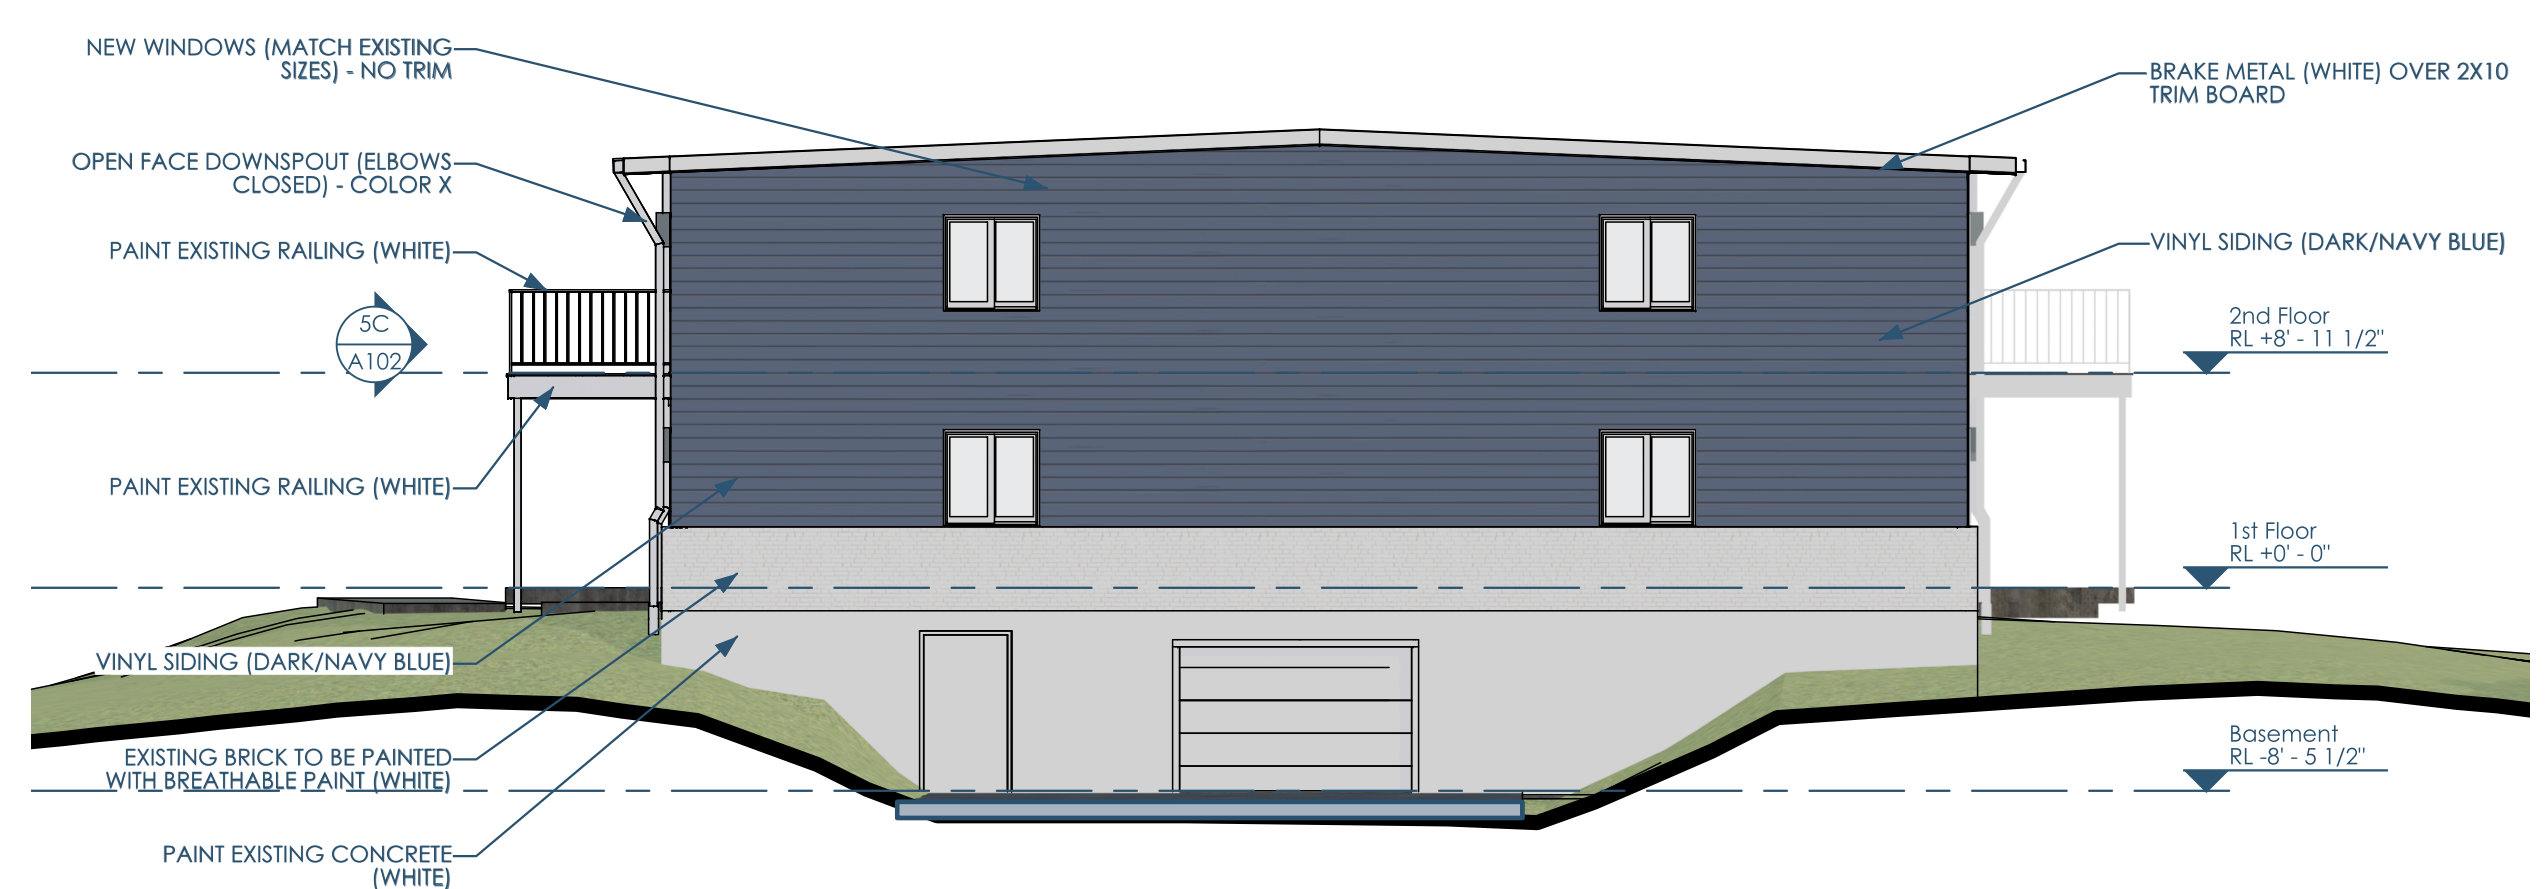


3B/A101 O2 - ELEVATION - SOUTH
1/8"=1'-0"



5A/A101 O2 - PERSPECTIVE - 1



4A/A101 O2 - PERSPECTIVE - 2

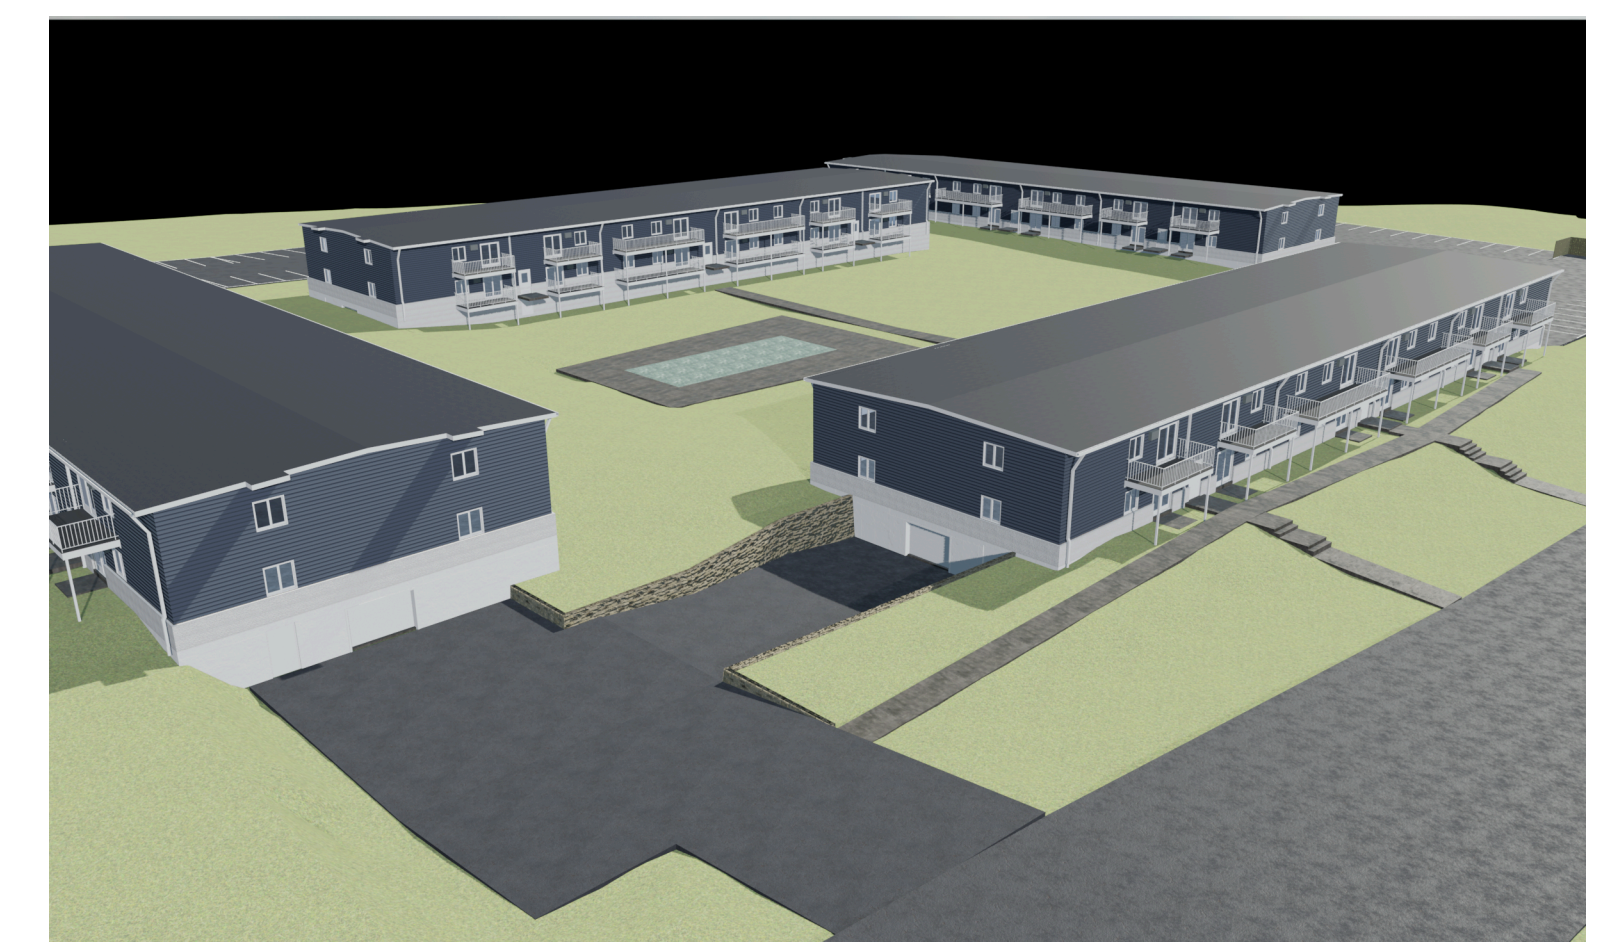

2A/A101 O2 - PERSPECTIVE - 3



Architect: OpeningDesign
 17 S Fairchild | FL 7
 Madison, WI 53703
 ryan@openingdesign.com | 773.425.6456

ELEVATIONS & RENDERINGS
 BELMAR APARTMENT HOMES - FACADE RENOVATION
 2113 RED ARROW TRAIL, FITCHBURG, WI 53711

A101

This project, like most OpeningDesign's projects, is open source (Attribution-ShareAlike 4.0 International-CC BY-SA 4.0) - freely available to any party for future use, assuming the terms such as Attribution and ShareAlike are honored.