


1/A001 SITE PLAN - IMMEDIATE  
1/8"=1'-0"



2/A001 SITE PLAN - OVERALL  
1"=30'

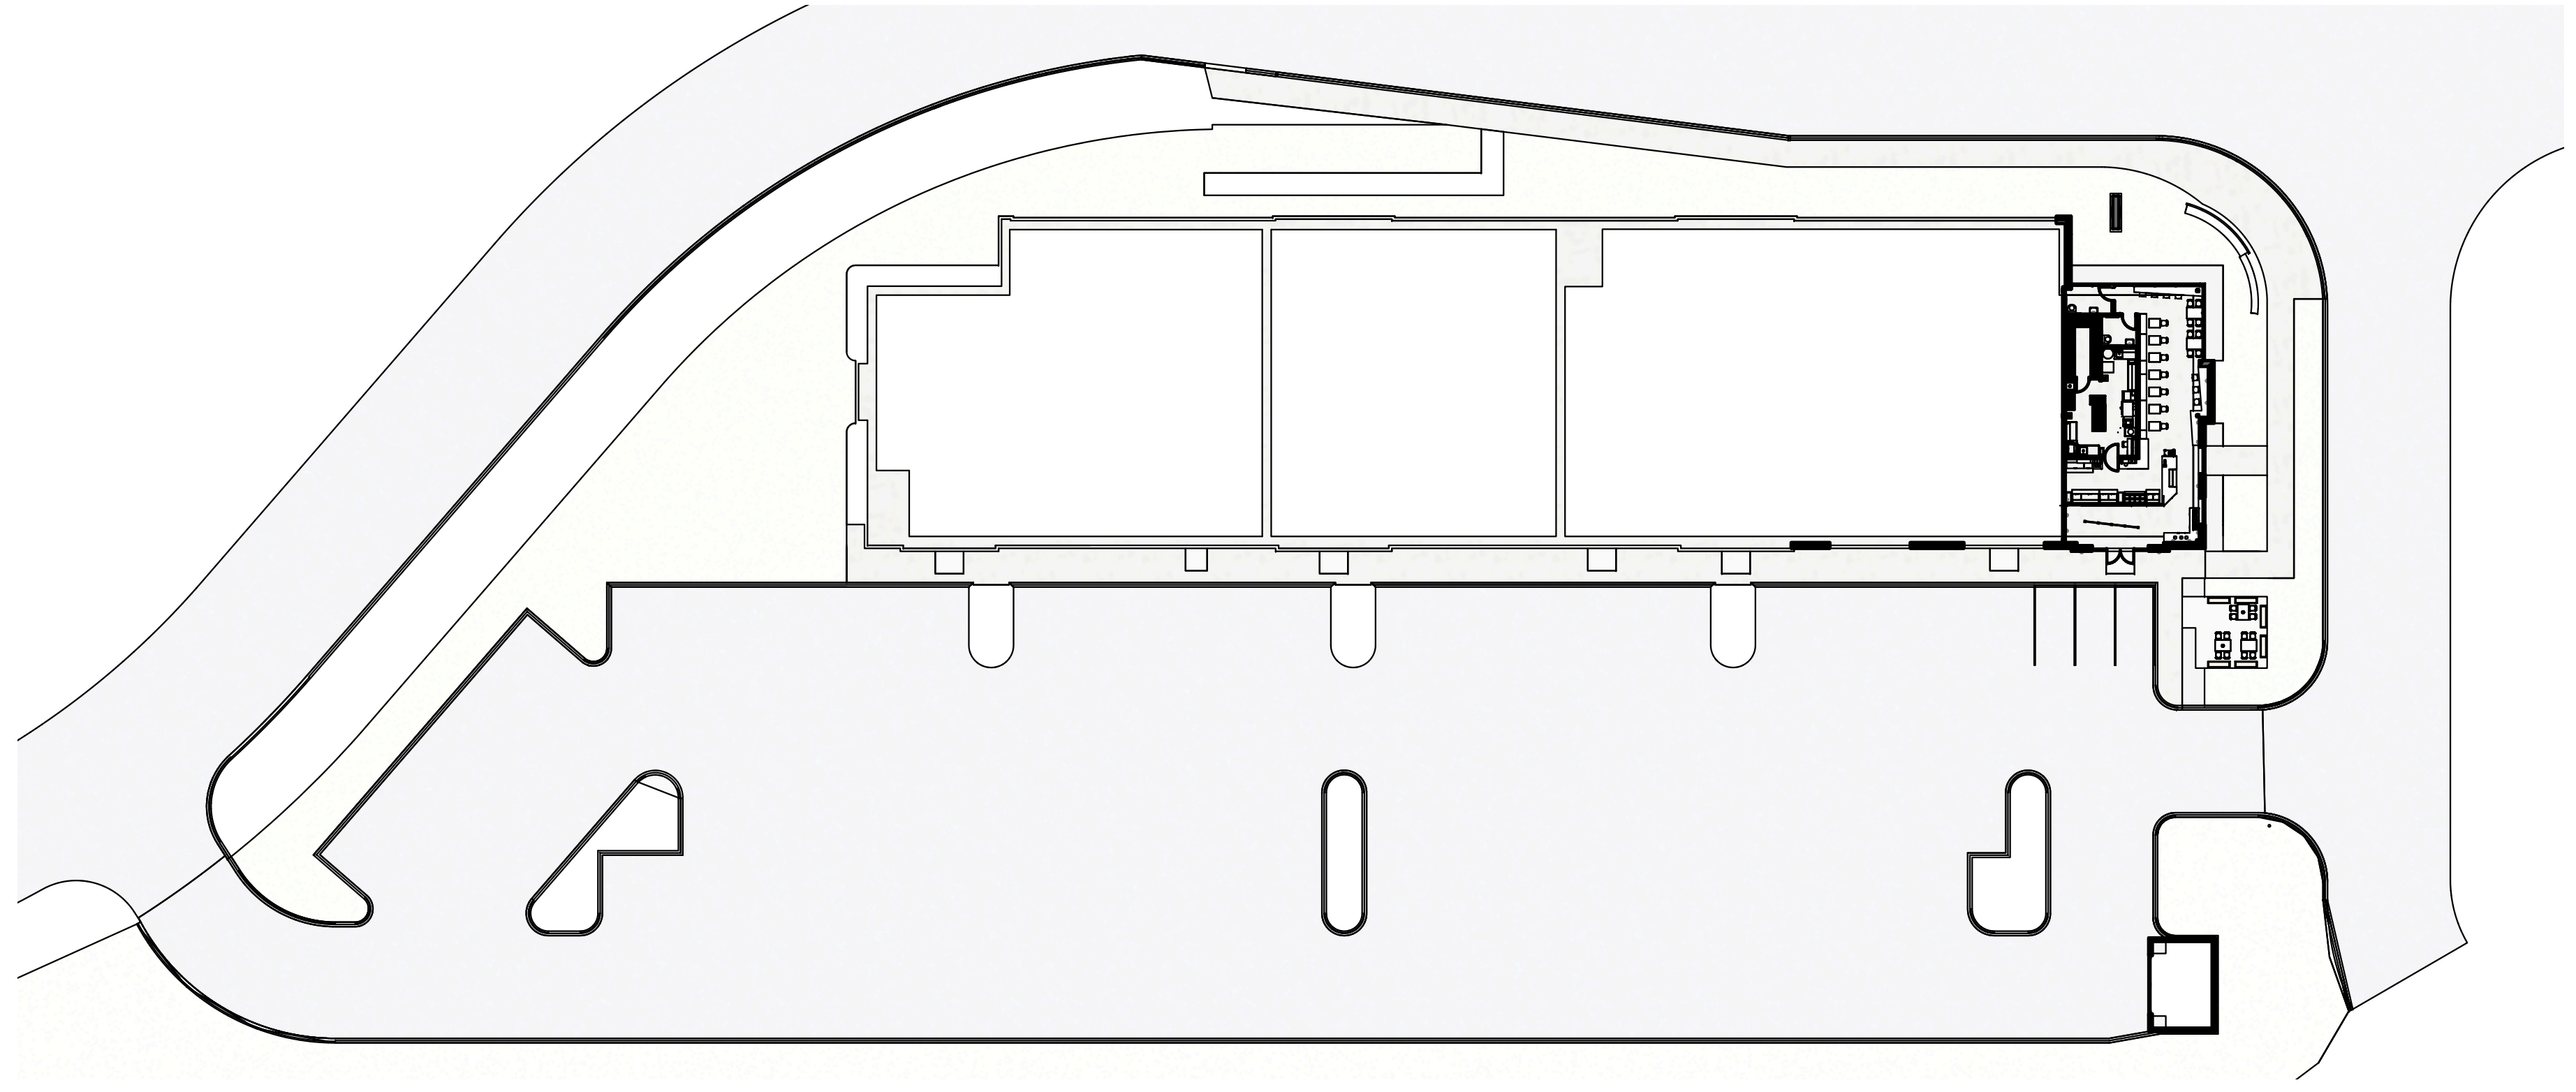

Owner: Forage Kitchen  
5352 King James Way  
Fitchburg, WI 53719  
eatforage.com

GC: Venture Construction Group  
17500 W. Liberty Lane  
New Berlin, WI 53146  
vcginc.com

Architect: Opening Design  
17 S Fairchild | FL 7  
Madison, WI 53703  
ryan@openingdesign.com | 773.425.6456

350 DISCOVERY DR, BROOKFIELD, WI 53045

SITE PLANS  
FK - BROOKFIELD

A001

No changes since  
09/29/2025 Permit Set

This project, like most Opening Design's projects, is open source (Attribution-ShareAlike 4.0 International=CC-BY-SA 4.0) - freely available to any party for future use, assuming the terms such as Attribution and ShareAlike are honored.