


1/A301 SECTION - BEHIND LINE - LOOKING WEST  
3/8"=1'-0"



2/A301 SECTION - BEHIND POS - LOOKING SOUTH  
3/8"=1'-0"

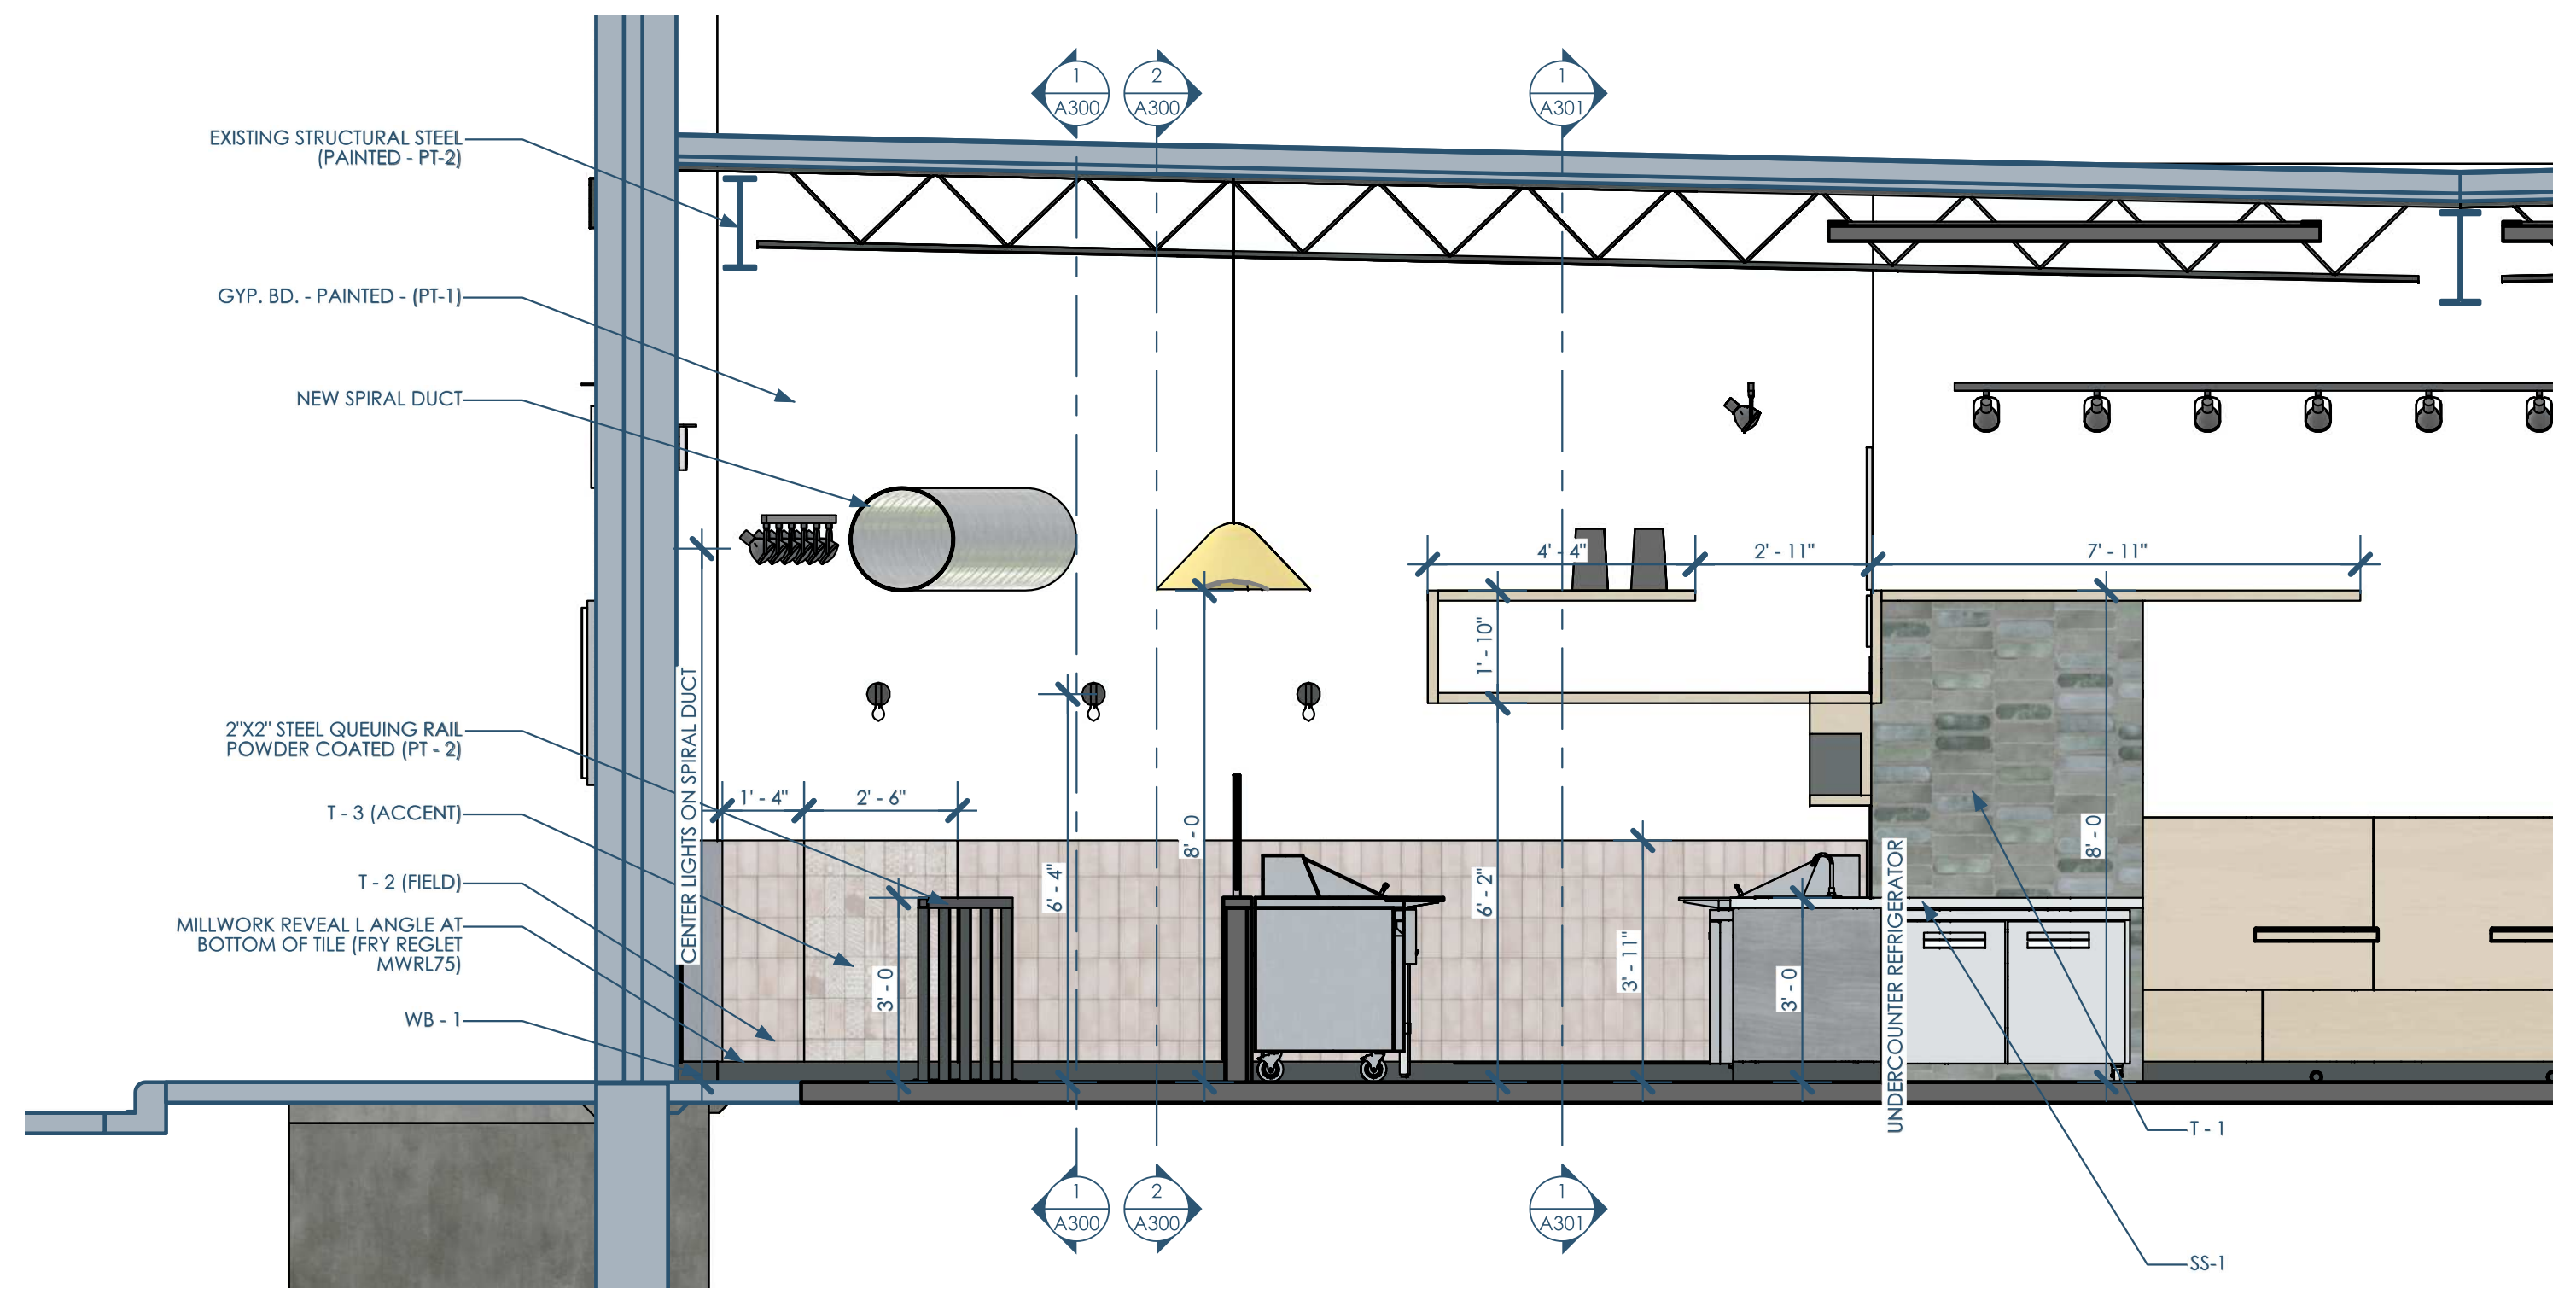

Owner: Forage Kitchen  
5352 King James Way  
Fitchburg, WI 53719  
eatforage.com

GC: Venture Construction Group  
17500 W. Liberty Lane  
New Berlin, WI 53146  
vcginc.com

Architect: Opening Design  
17 S Fairchild | FL 7  
Madison, WI 53703  
ryan@openingdesign.com | 773.425.6456

This project, like most Opening Design's projects, is open source. (Attribution-ShareAlike 4.0 International) - freely available to any party for future use, assuming the terms such as Attribution and ShareAlike are honored.