




5/A101 FLOOR PLAN - 1ST FLOOR
3/8"=1'-0"

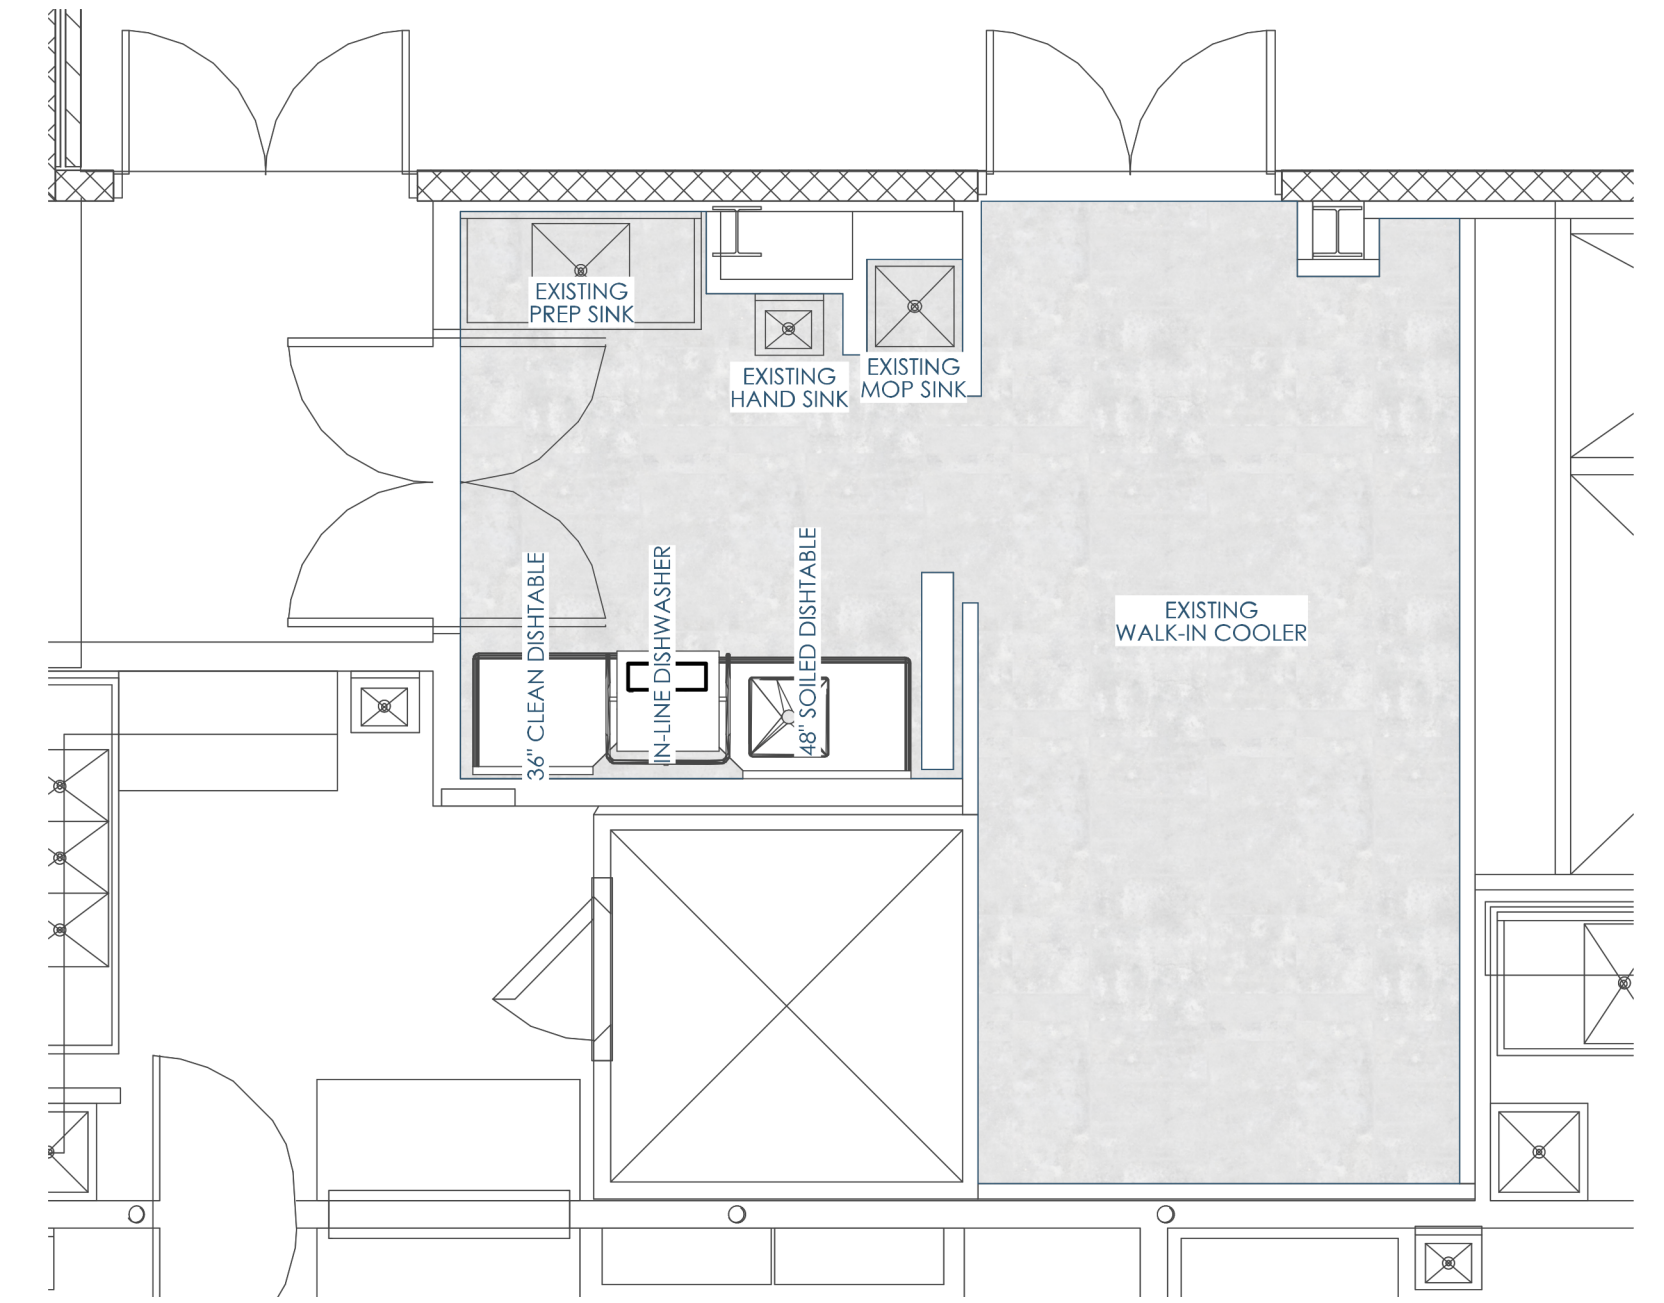


5/A101 FLOOR PLAN - 1ST FLOOR-PREP
1/4"=1'-0"

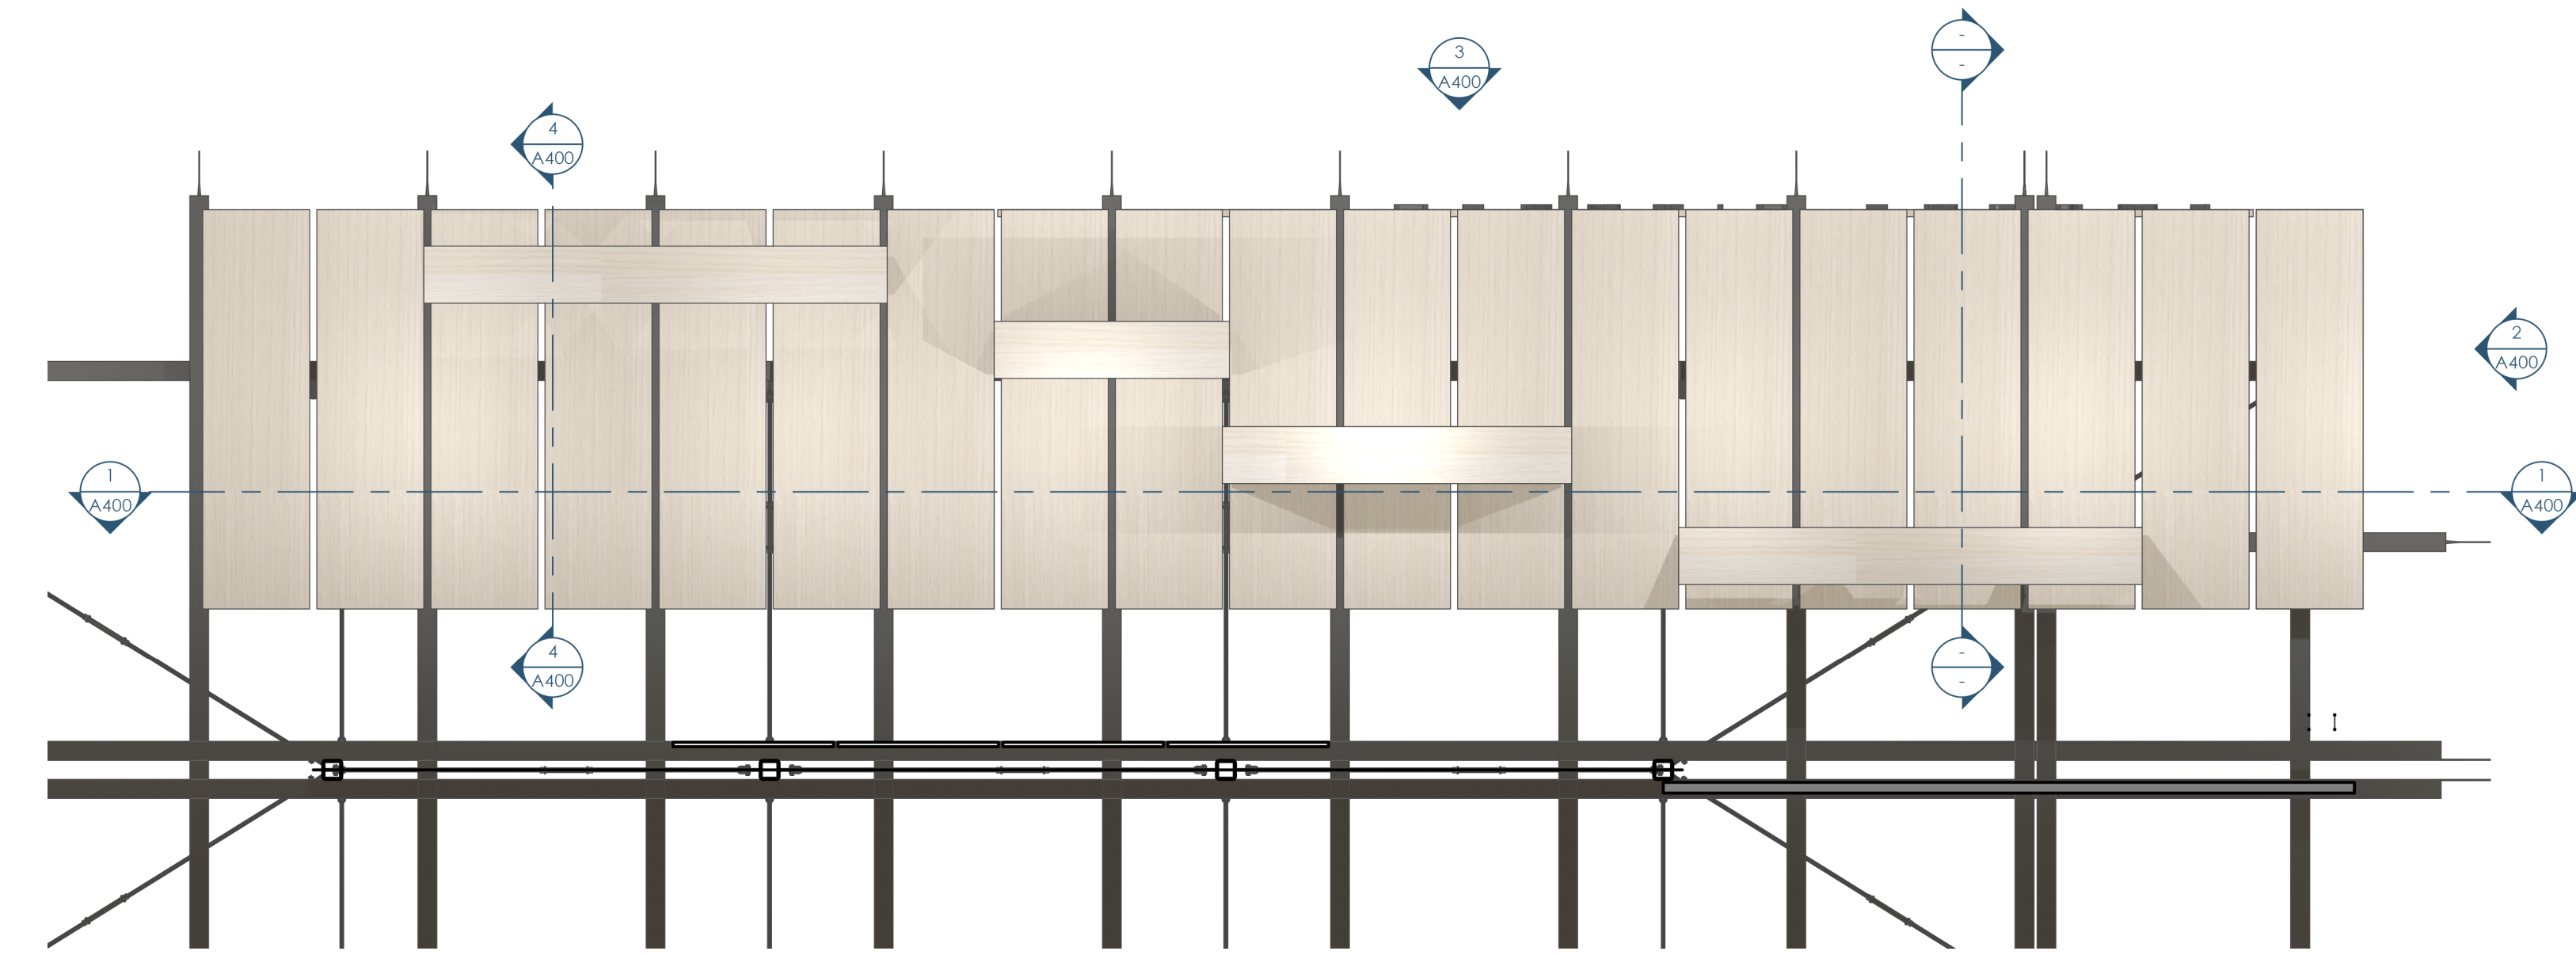

2/A101 RCP
3/8"=1'-0"

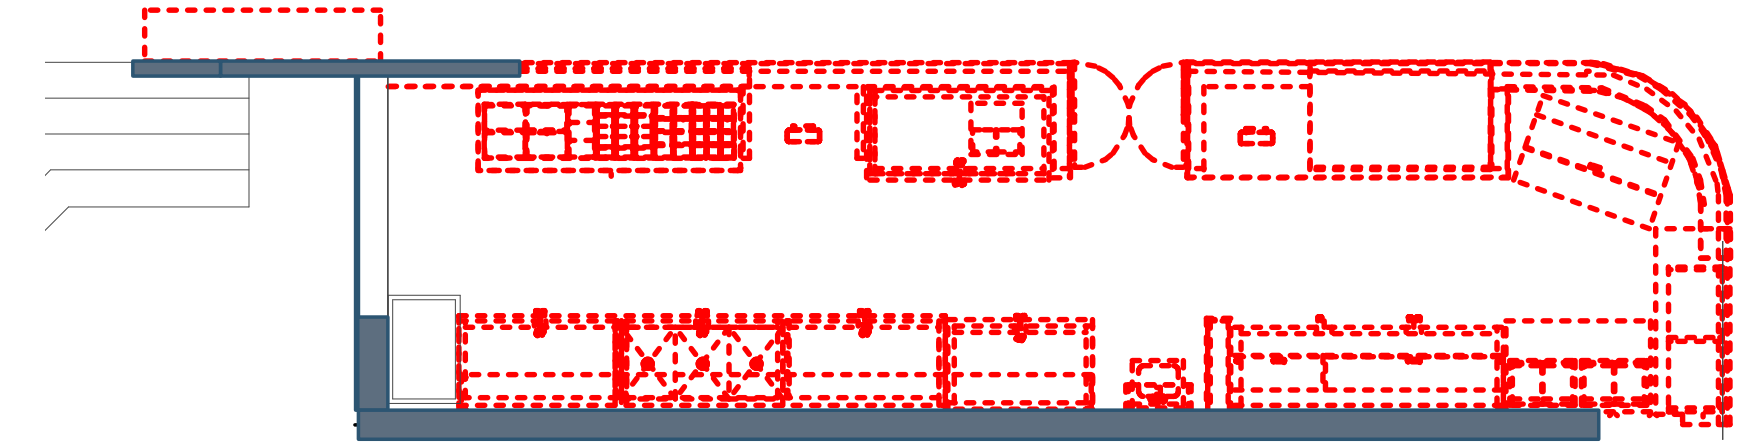

4/A101 DEMO PLAN
3/16"=1'-0"

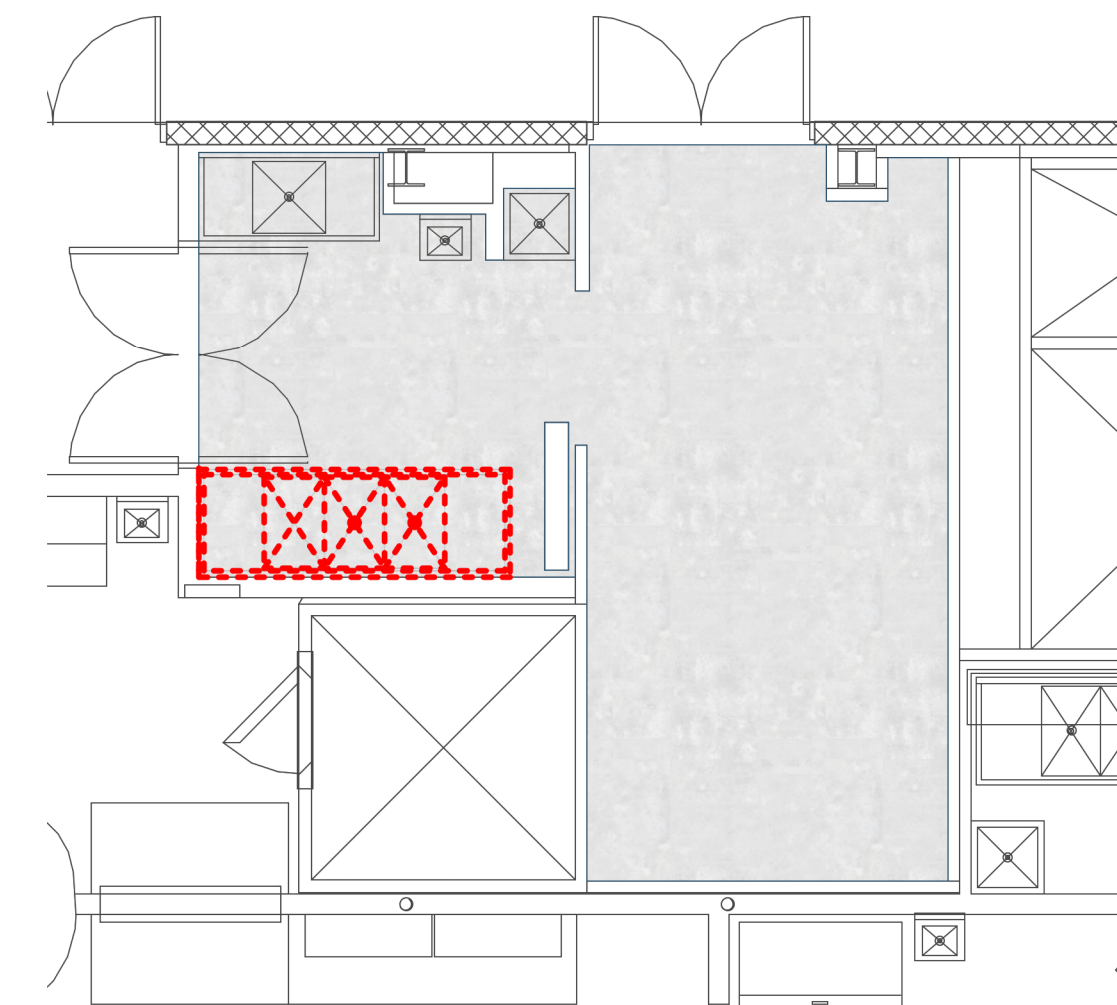

4/A101 DEMO PLAN-PREP
3/16"=1'-0"

