



5B/A400 ELEVATION - NORTH  
3/8"=1'-0"

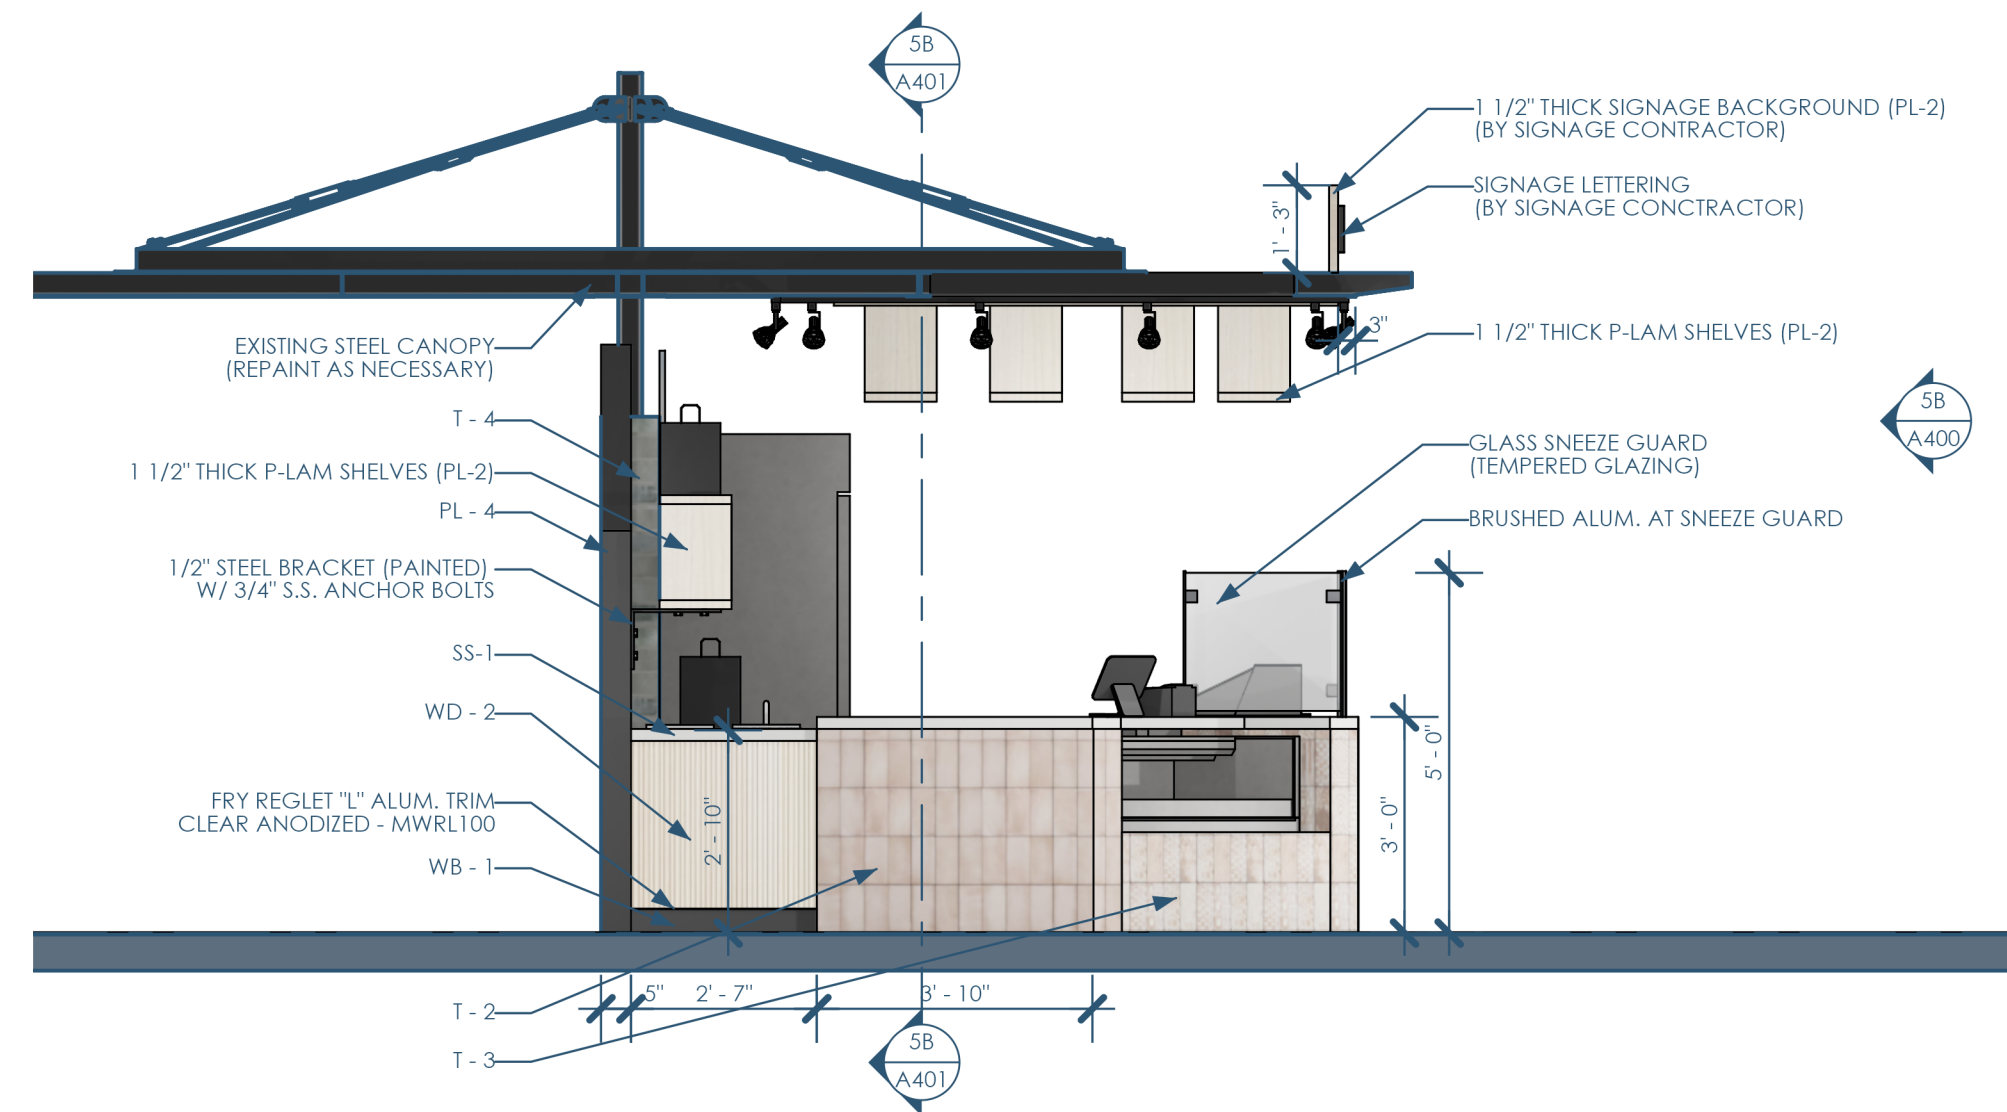

5A/A400 ELEVATION - EAST  
3/8"=1'-0"

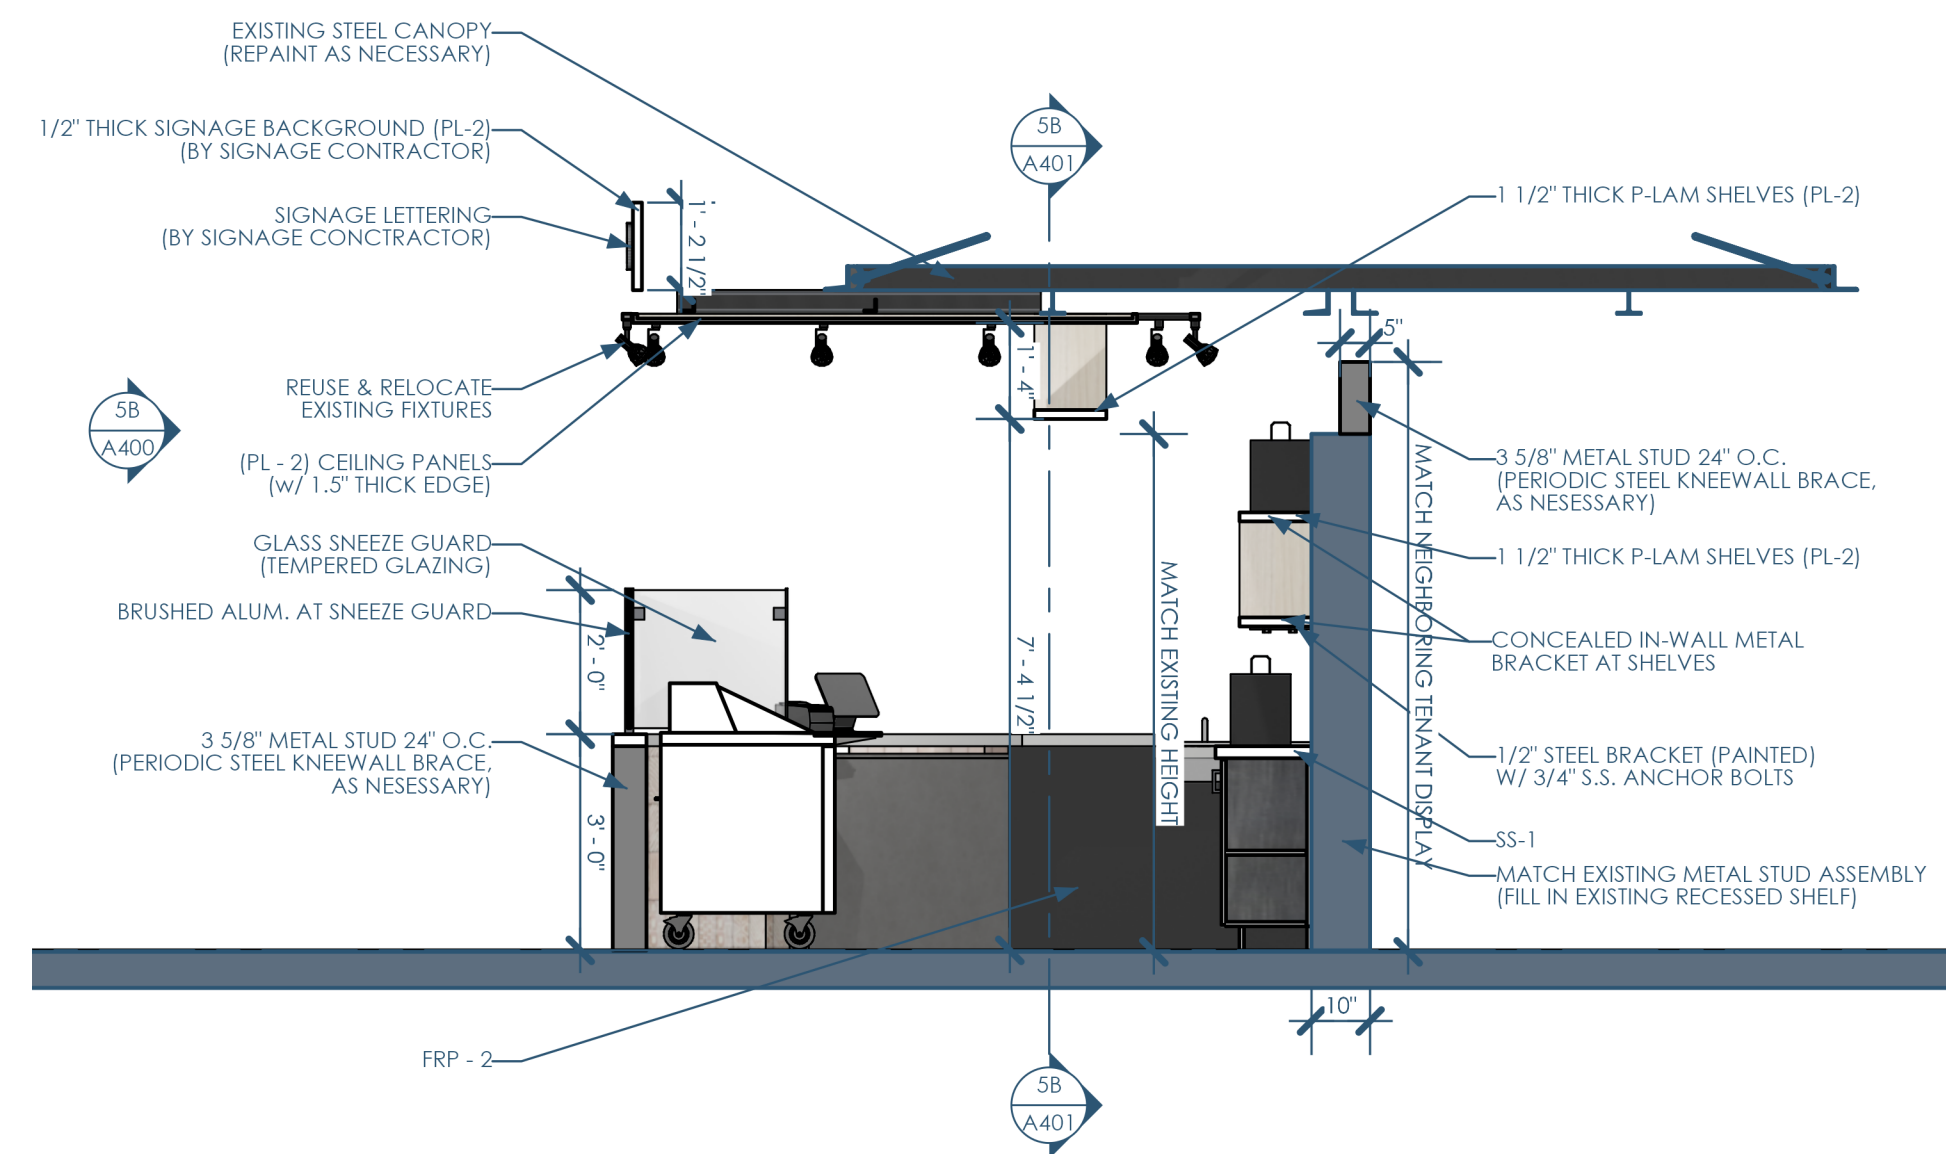

3A/A400 SECTION - EAST - POS  
3/8"=1'-0"

