


5B/A 150 RCP 3/8"=1'-0"

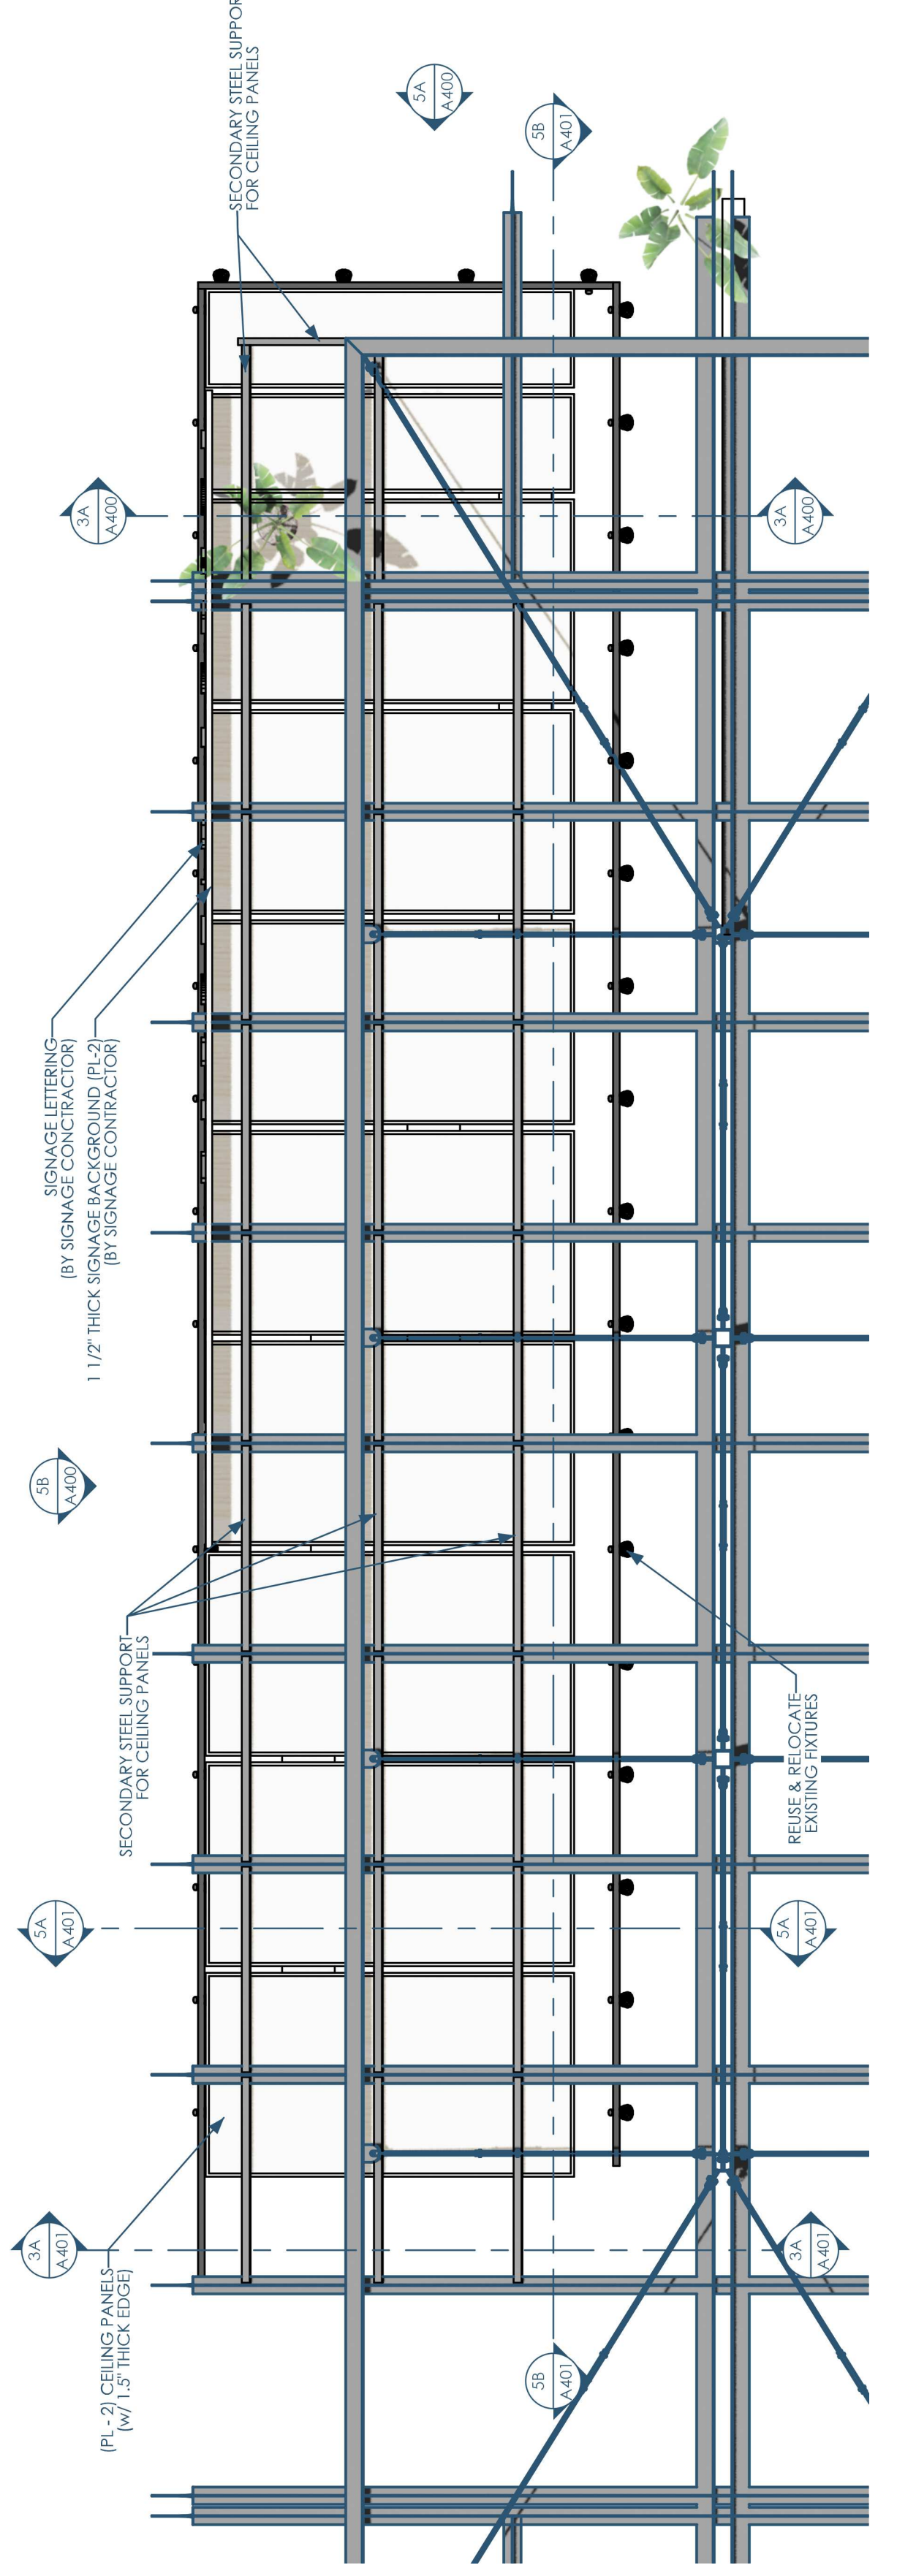

5A/A 150 FLOOR PLAN - ABOVE CANOPY 3/8"=1'-0"



opening design

Architect: Opening Design
17 S. Fairchild | FL 7
Madison, WI 53703
ryan@openingdesign.com | 773.425.6456