



5B/A401 SECTION - SOUTH - BACK WALL
3/8"=1'-0"

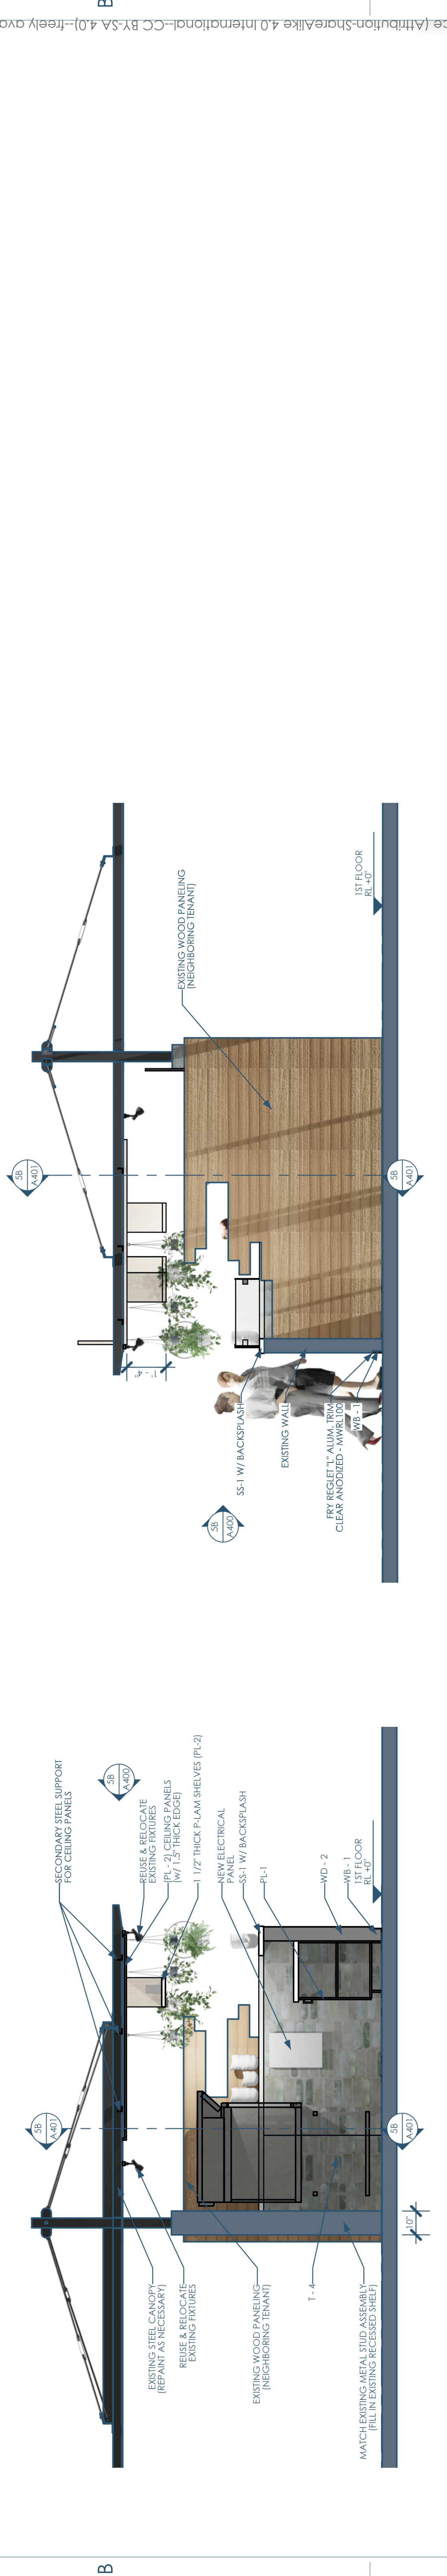

5A/A401 SECTION - WEST - OVEN and RANGE
3/8"=1'-0"

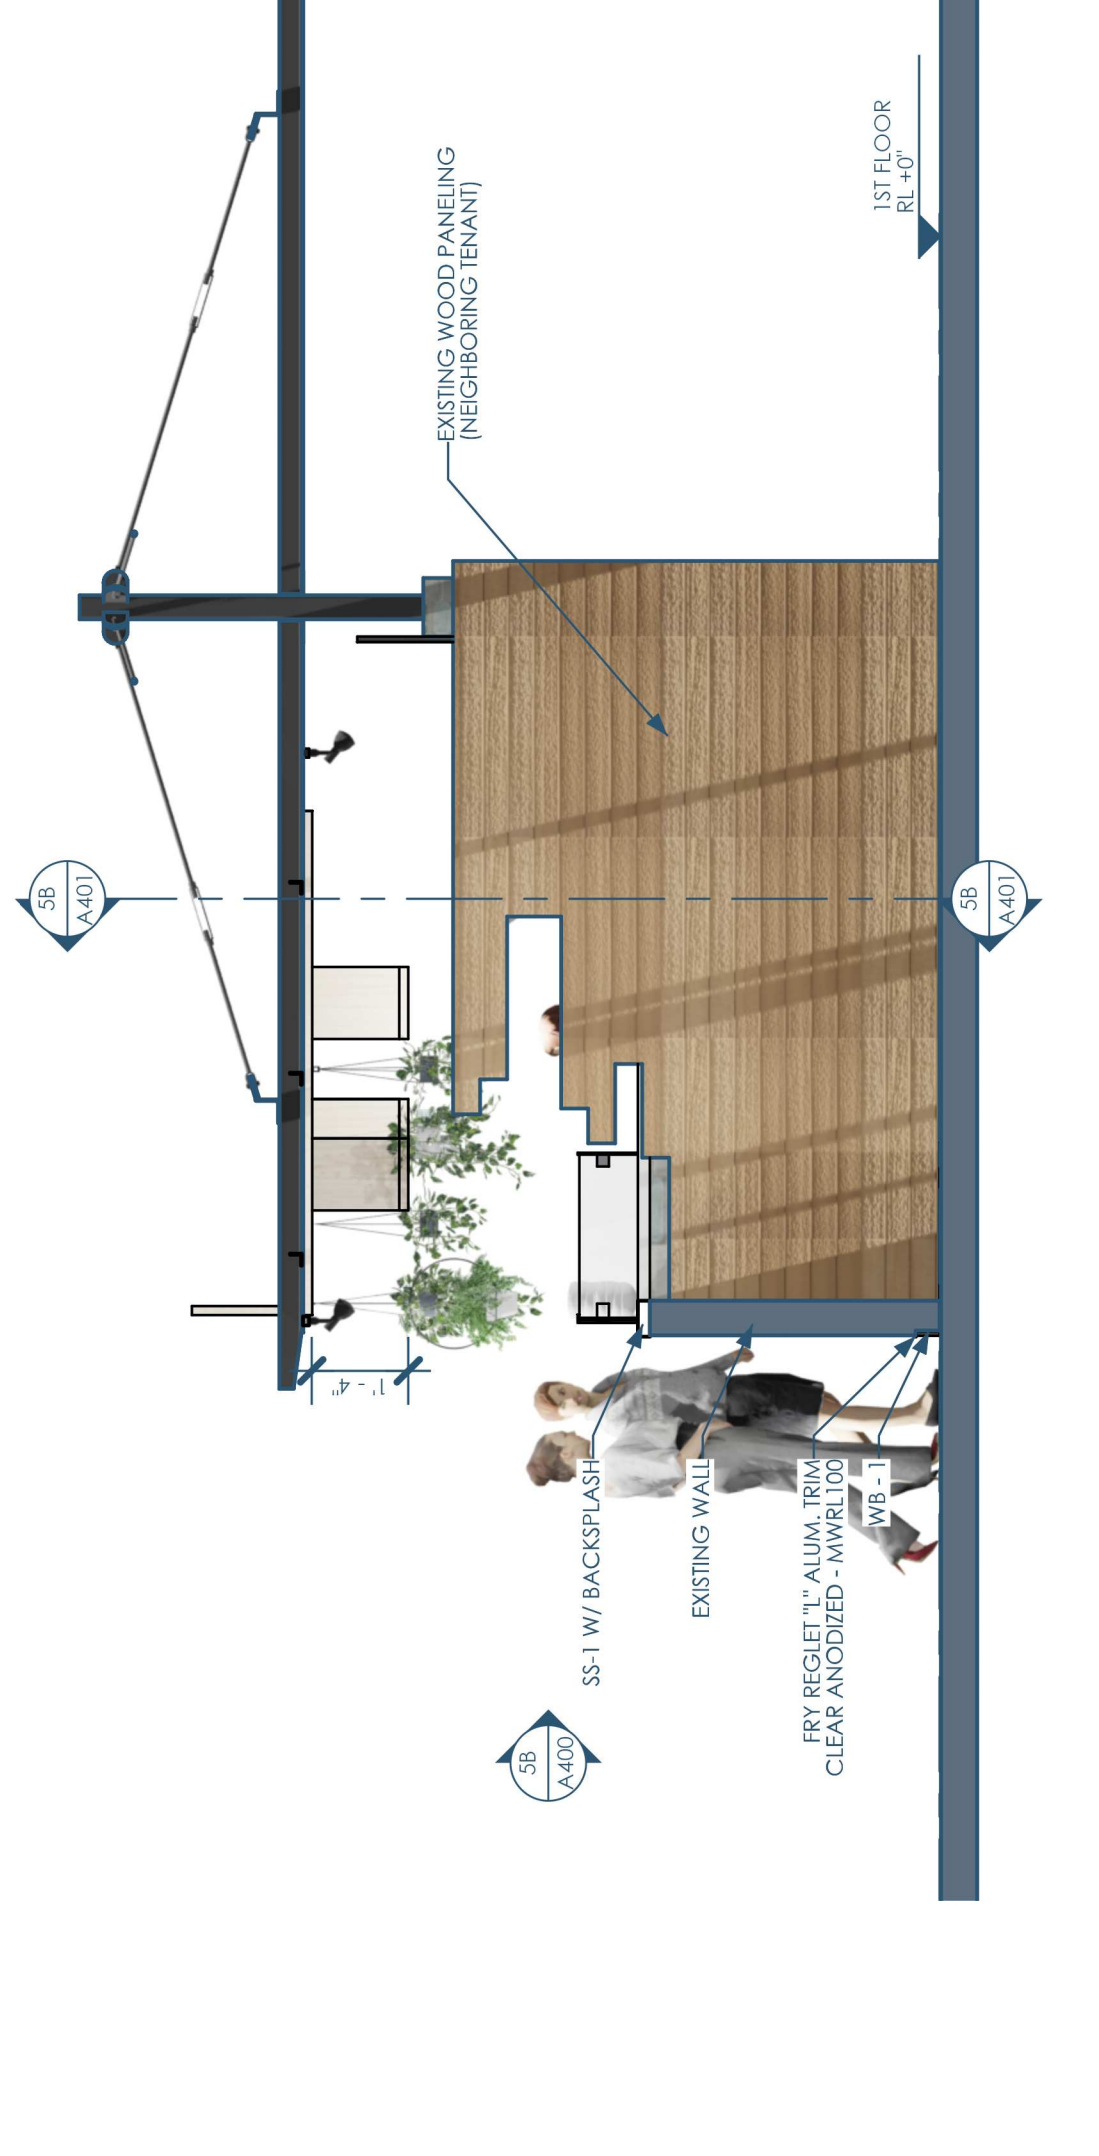

3A/A401 SECTION - EAST - NEIGHBORING TENANT
3/8"=1'-0"