
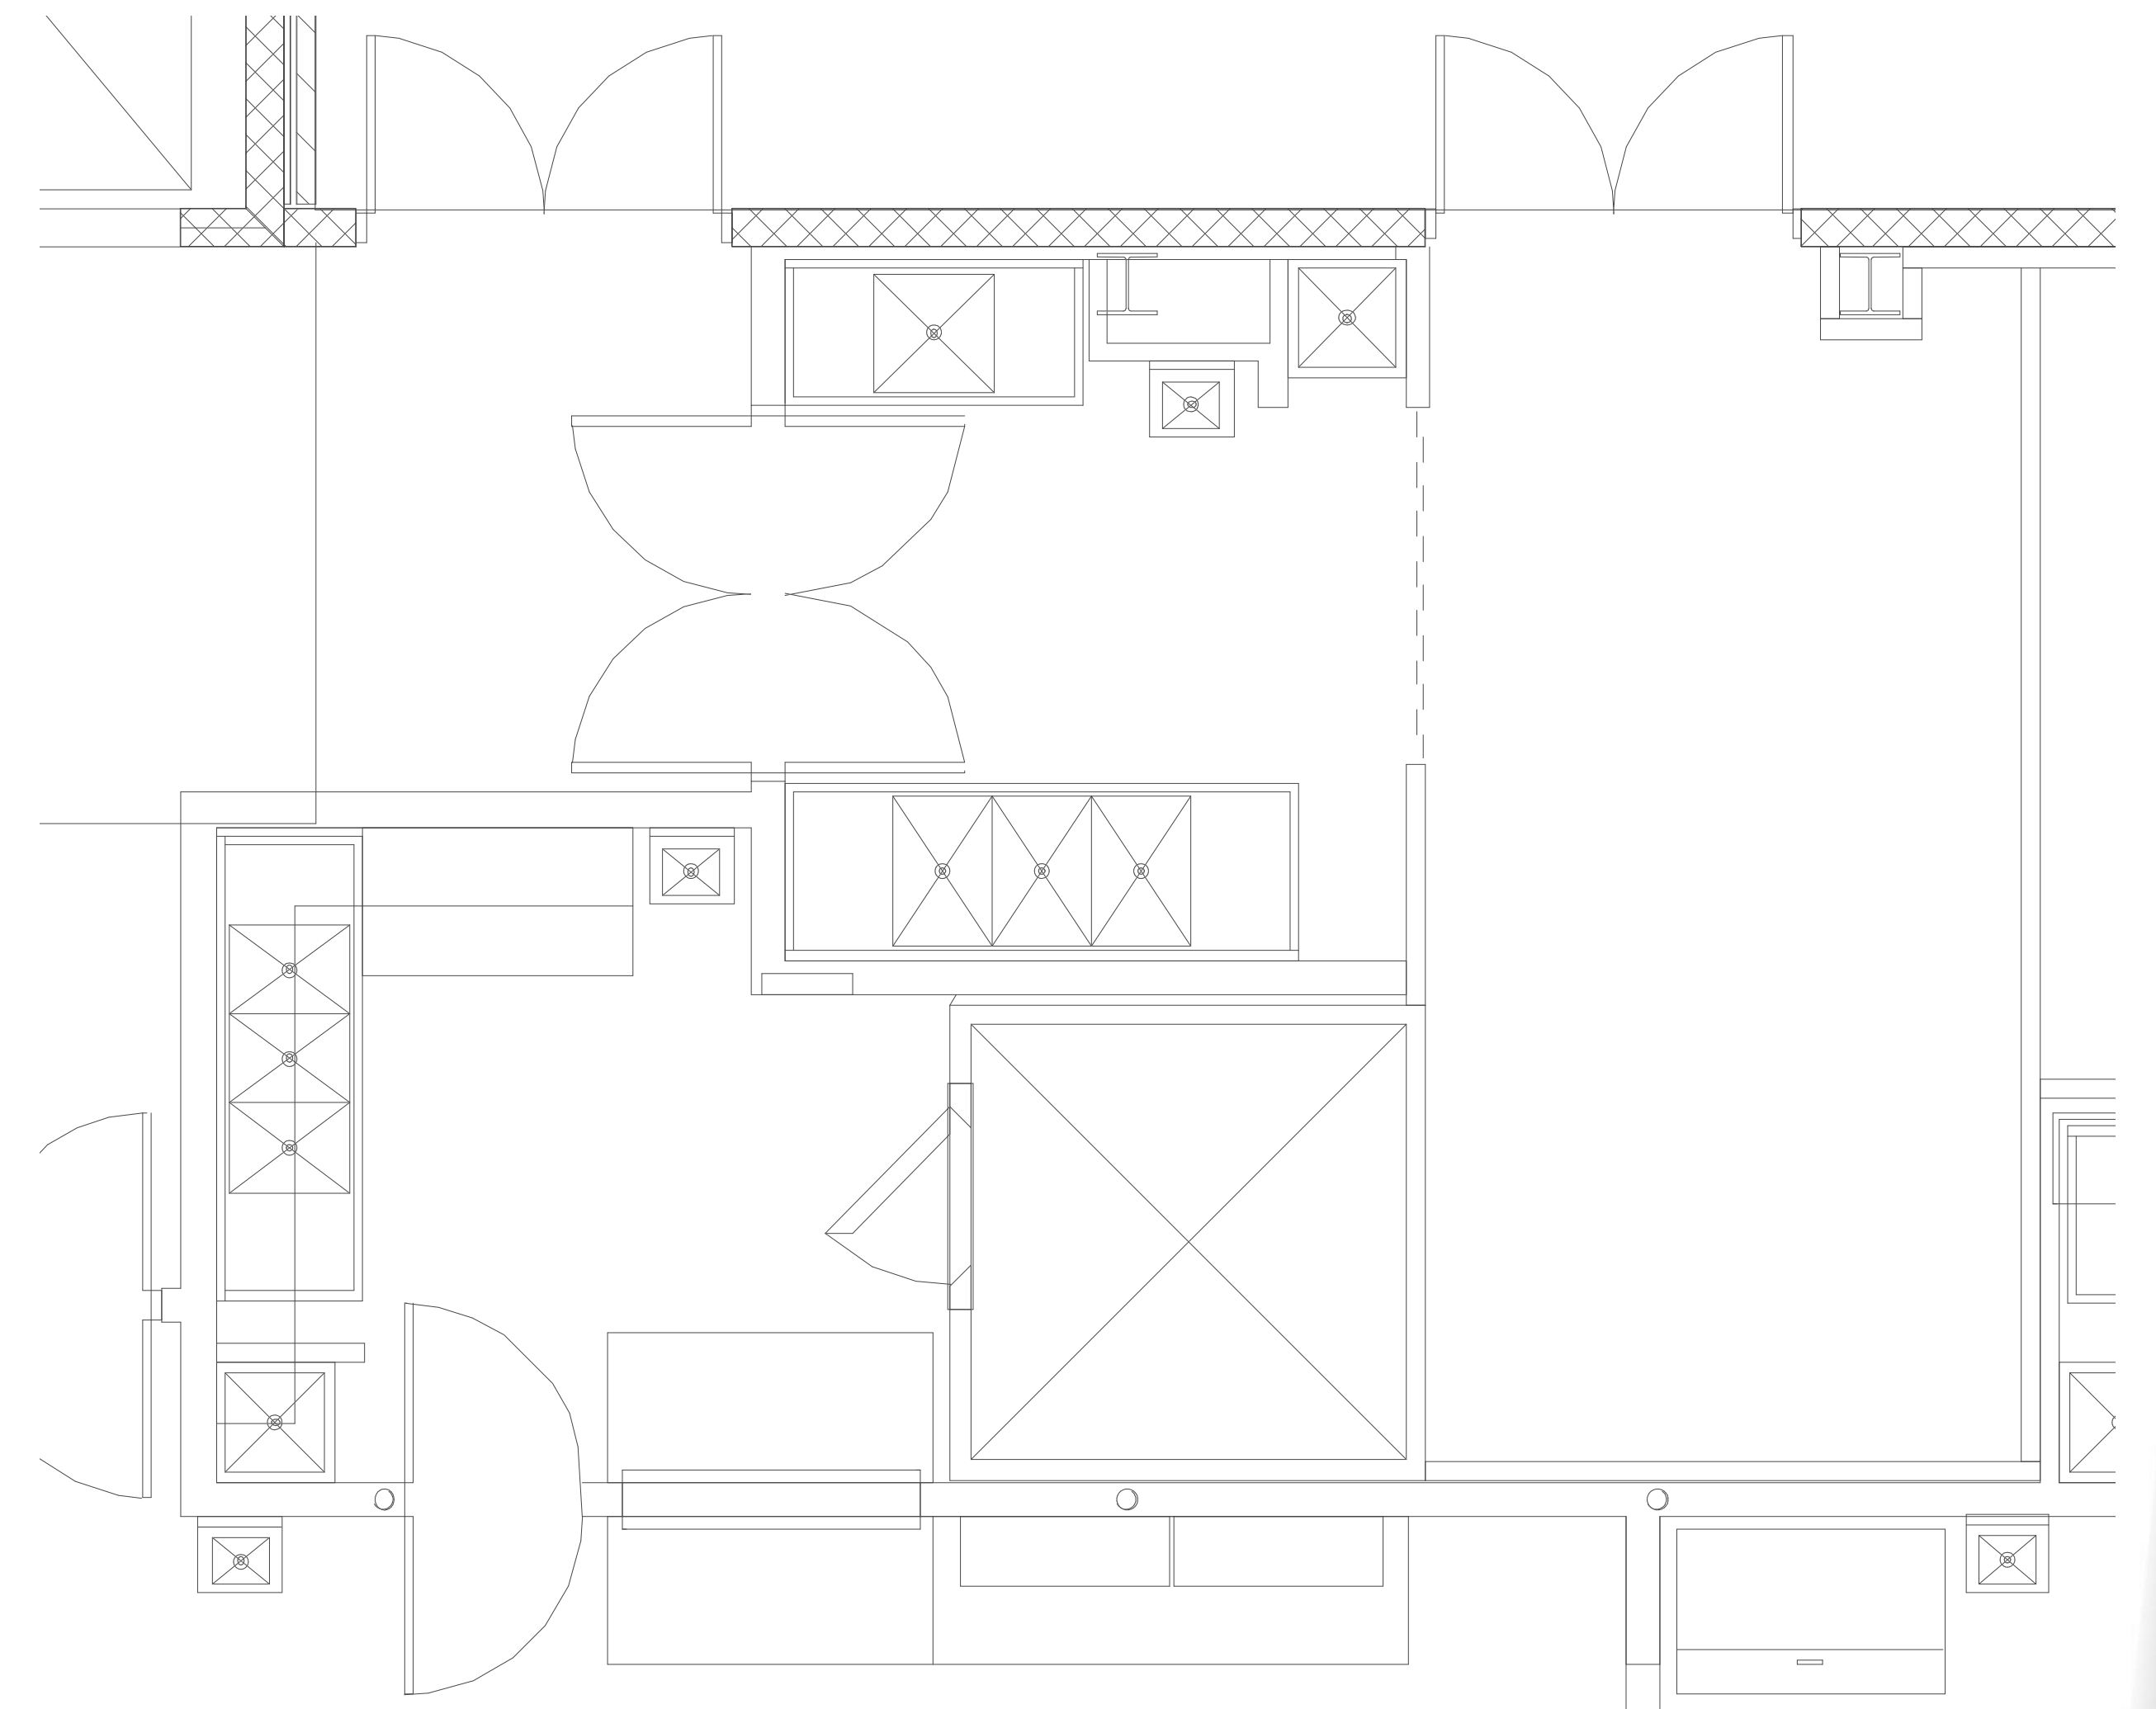



1/A101 FLOOR PLAN - 1ST FLOOR  
3/8"=1'-0"

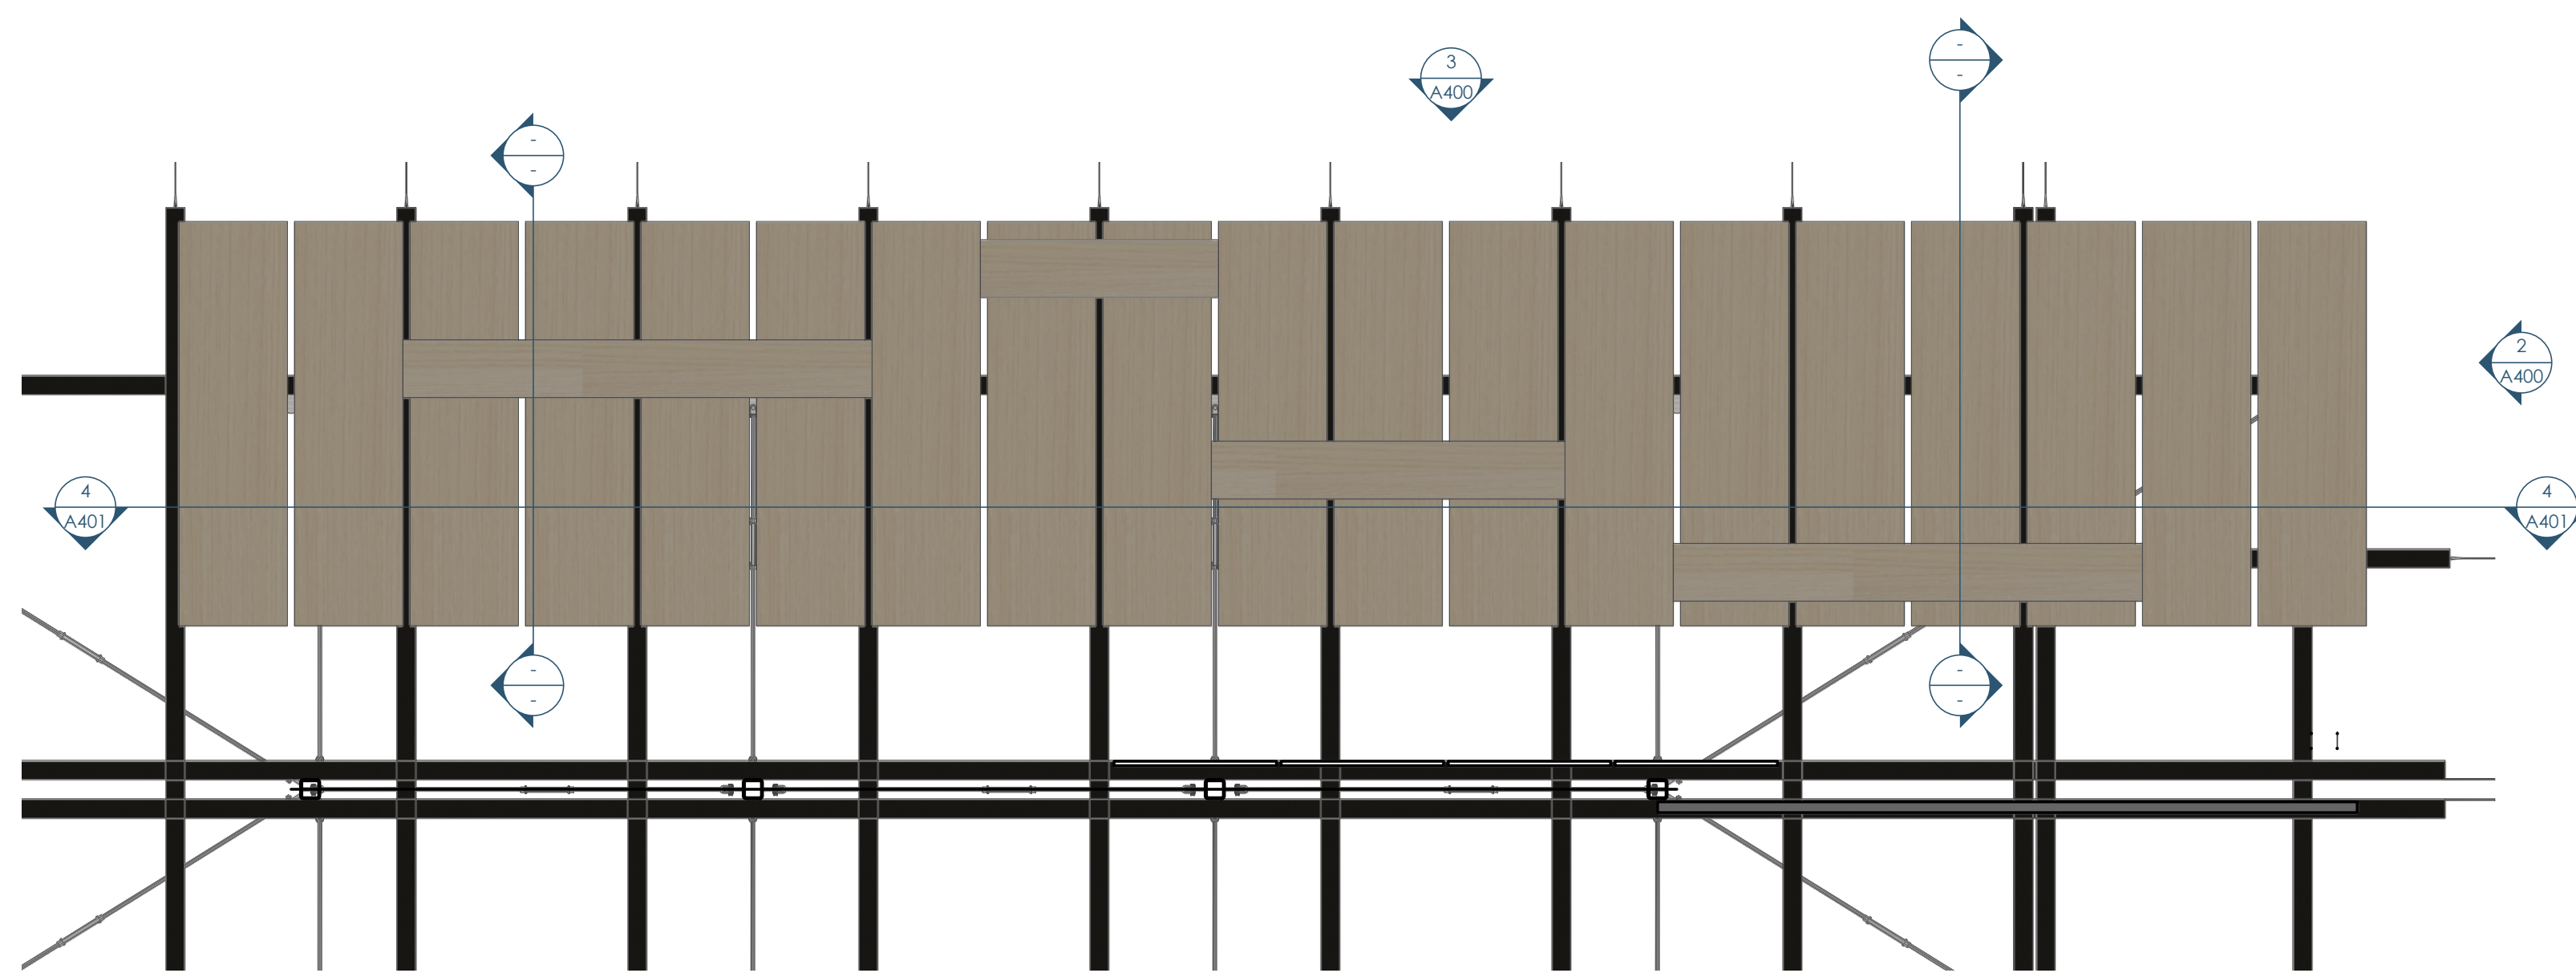


This project, like most OpeningDesign's projects, is open source (Attribution-ShareAlike 4.0 International=CC-BY-SA 4.0) - freely available to any party for future use, assuming the terms such as Attribution and ShareAlike are honored.

5 4 3 2 1

C

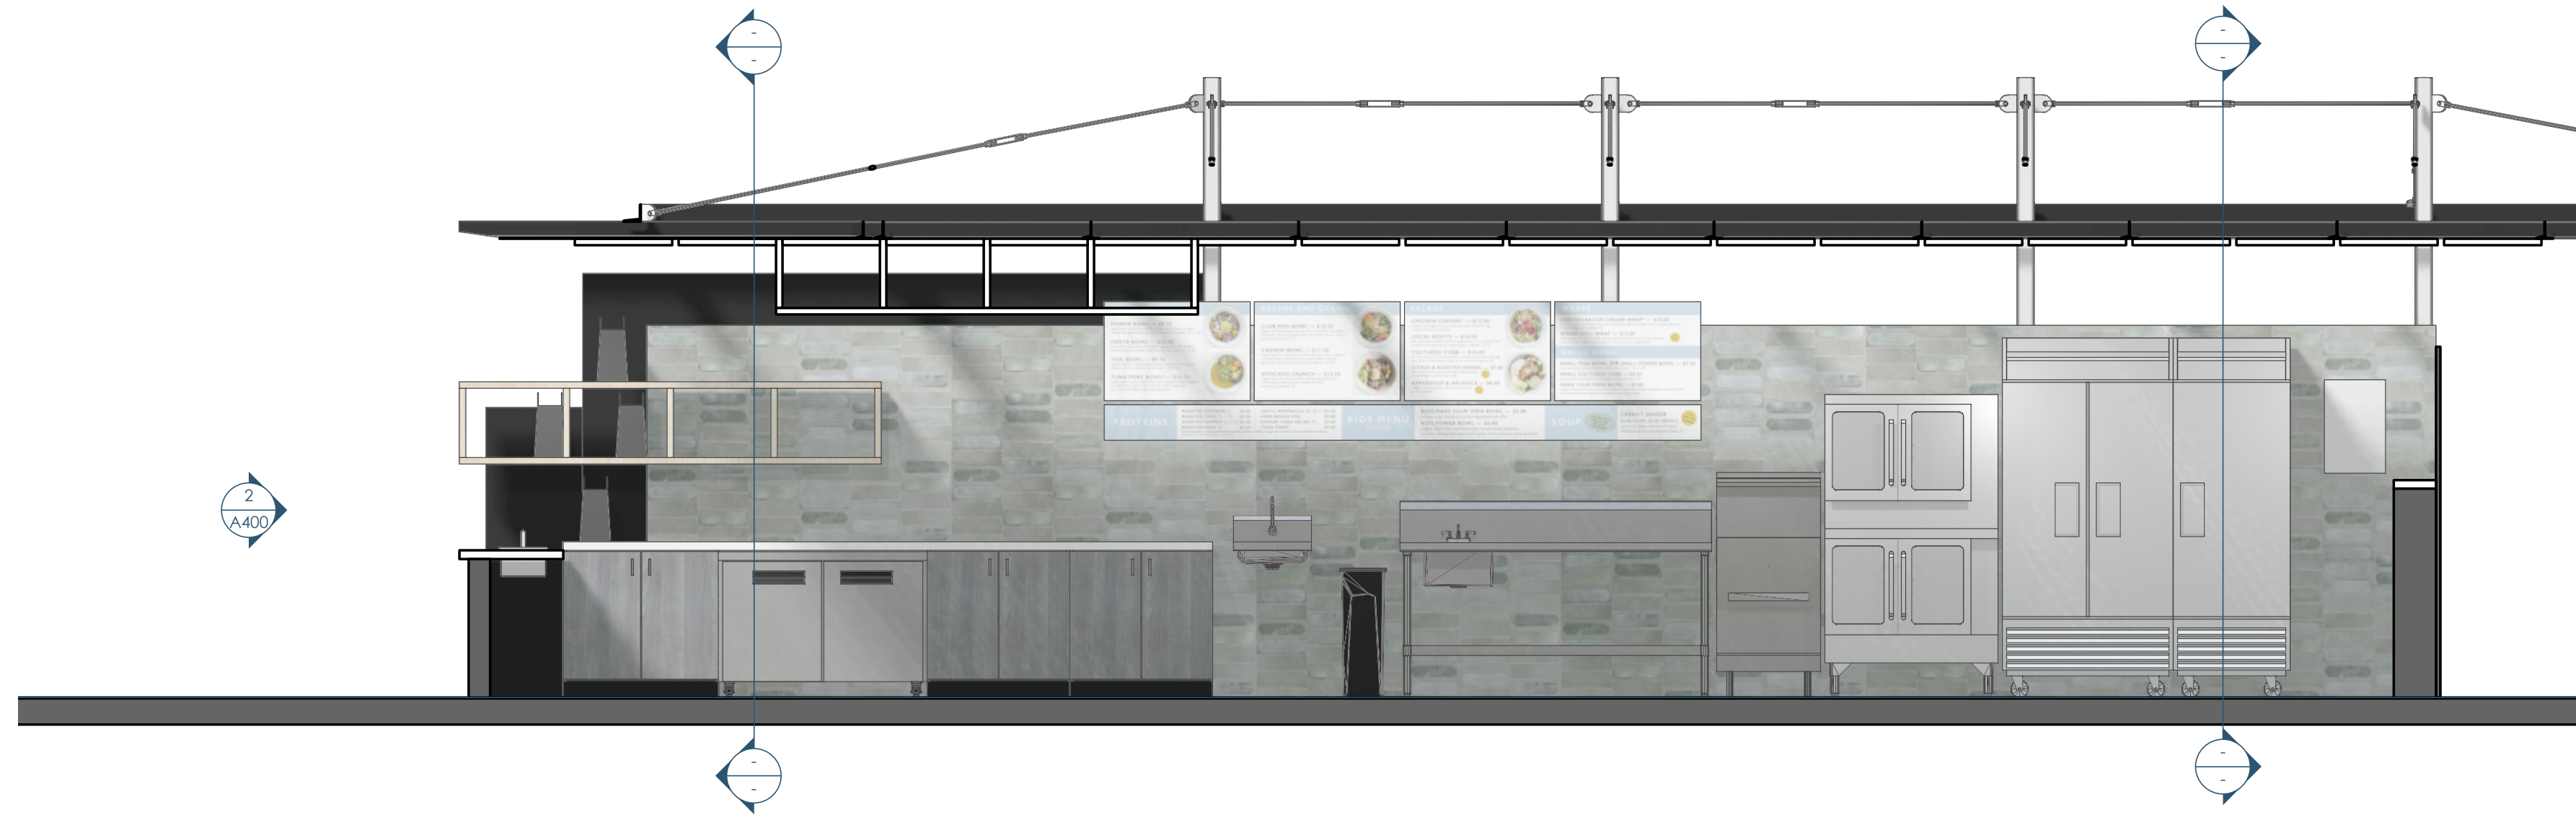


1/A400 MPM - SECTION - BACK WALL  
3/8"=1'-0"

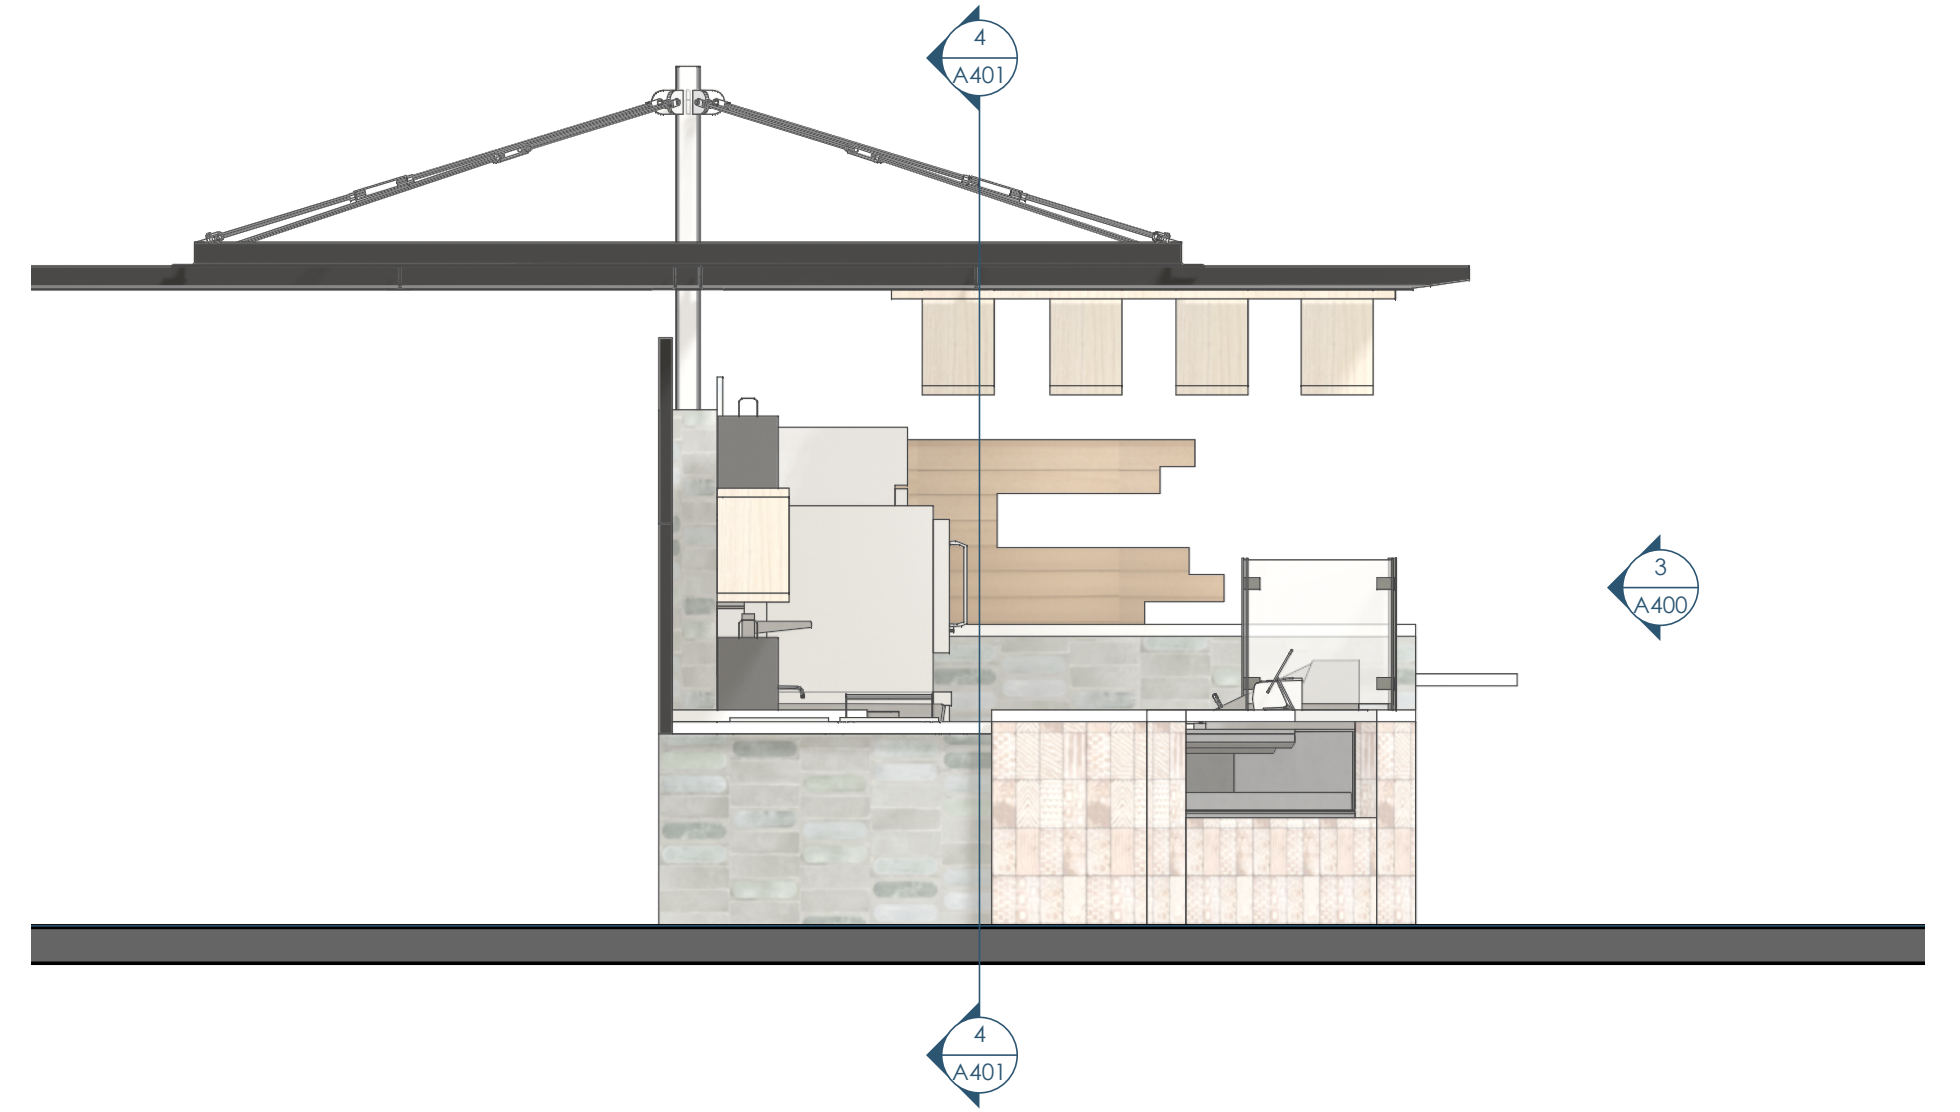

2/A400 ELEVATION - EAST  
3/8"=1'-0"

B

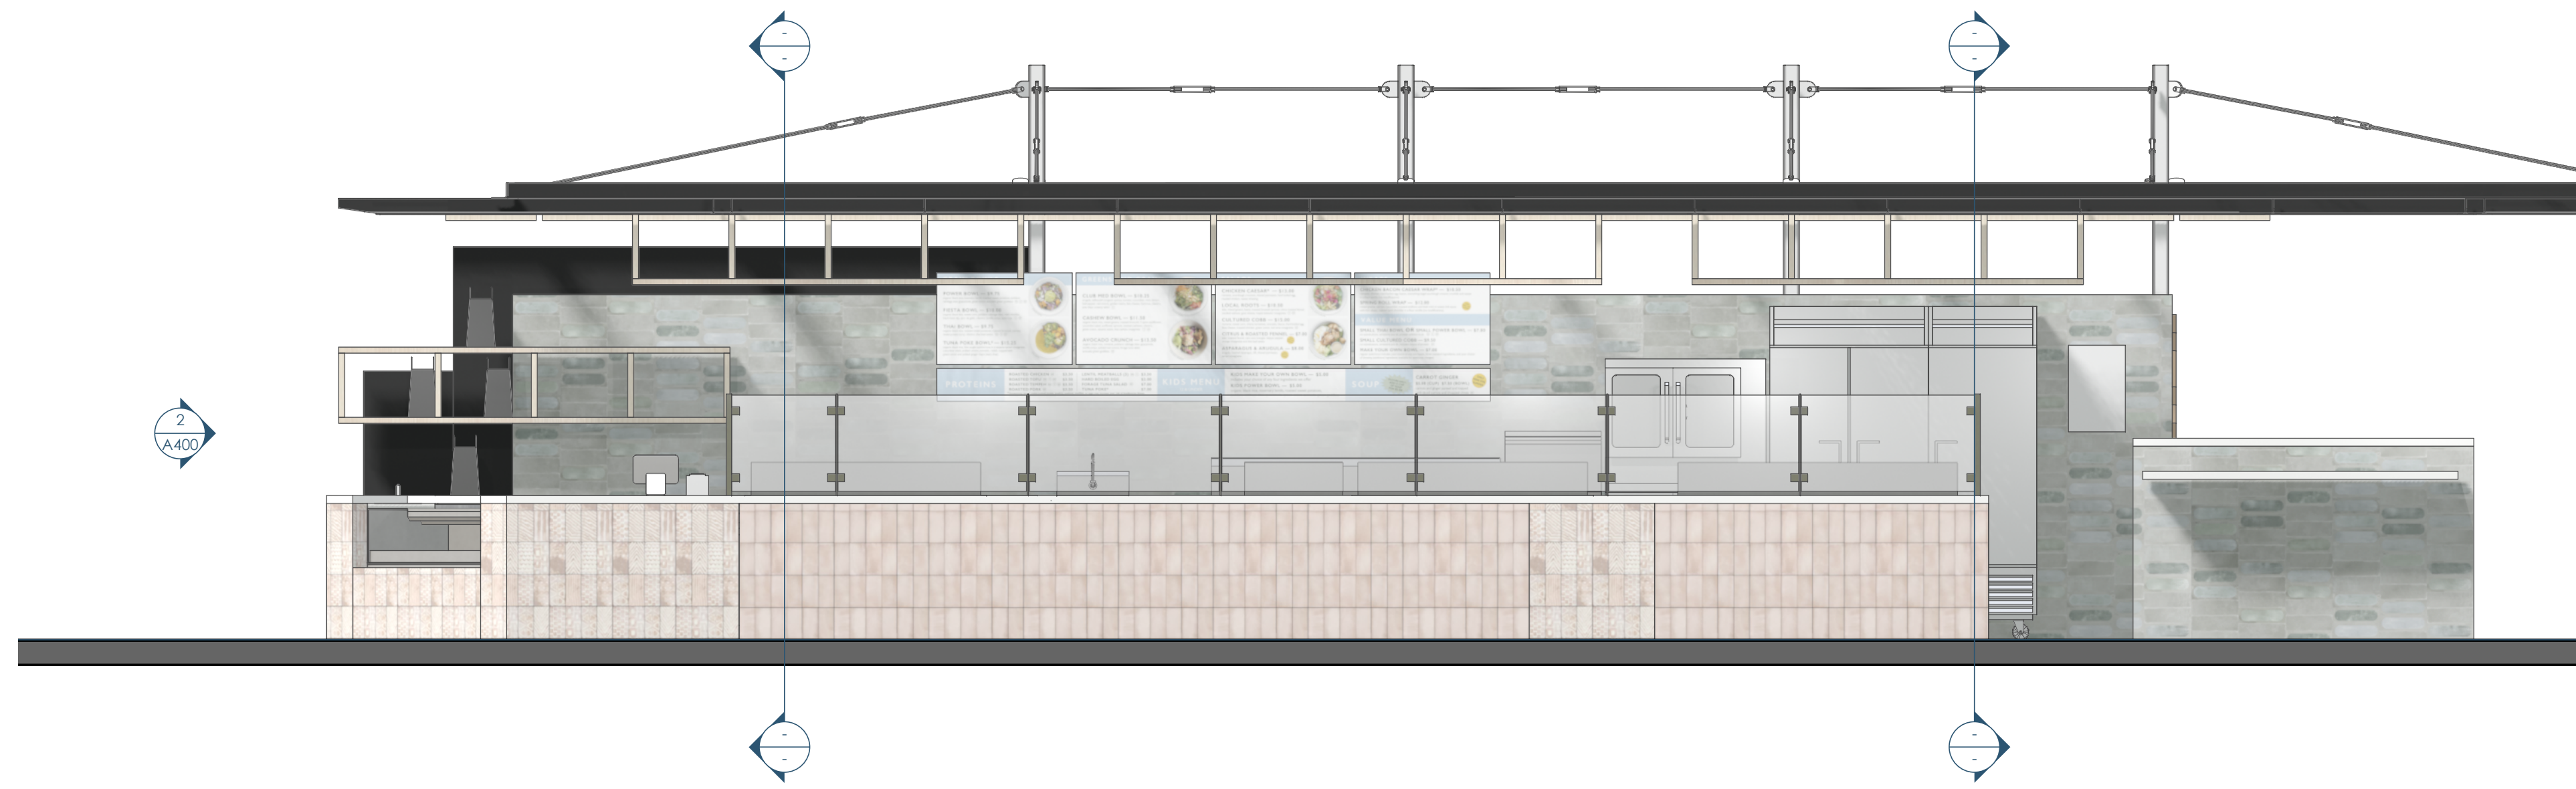

3/A400 ELEVATION - NORTH  
3/8"=1'-0"

A



openingdesign

Architect: OpeningDesign  
17 S Fairchild | FL 7  
Madison, WI 53703  
ryan@openingdesign.com | 773.425.6456

5

4

3

2

1

INTERIOR ELEVATIONS 07/26/2024  
FK - MILWAUKEE PUBLIC MARKET  
400 N WATER ST, MILWAUKEE, WI 53202

A400

This project, like most OpeningDesign's projects, is open source (Attribution-ShareAlike 4.0 International=CC-BY-SA 4.0) - freely available to any party for future use, assuming the terms such as Attribution and ShareAlike are honored.



1/A900 RENDERING 1  
1/8"=1'-0"



2/A900 RENDERING 2  
1/8"=1'-0"



openingdesign

Architect: OpeningDesign  
17 S Fairchild | FL7  
Madison, WI 53703  
ryan@openingdesign.com | 773.425.6456

RENDERINGS 07/26/2024  
FK - MILWAUKEE PUBLIC MARKET  
400 N WATER ST, MILWAUKEE, WI 53202

A900

This project, like most OpeningDesign's projects, is open source (Attribution-ShareAlike 4.0 International=CC BY-SA 4.0)=freely available to any party for future use, assuming the terms such as Attribution and ShareAlike are honored.