




5/A101 FLOOR PLAN - 1ST FLOOR
3/8"=1'-0"

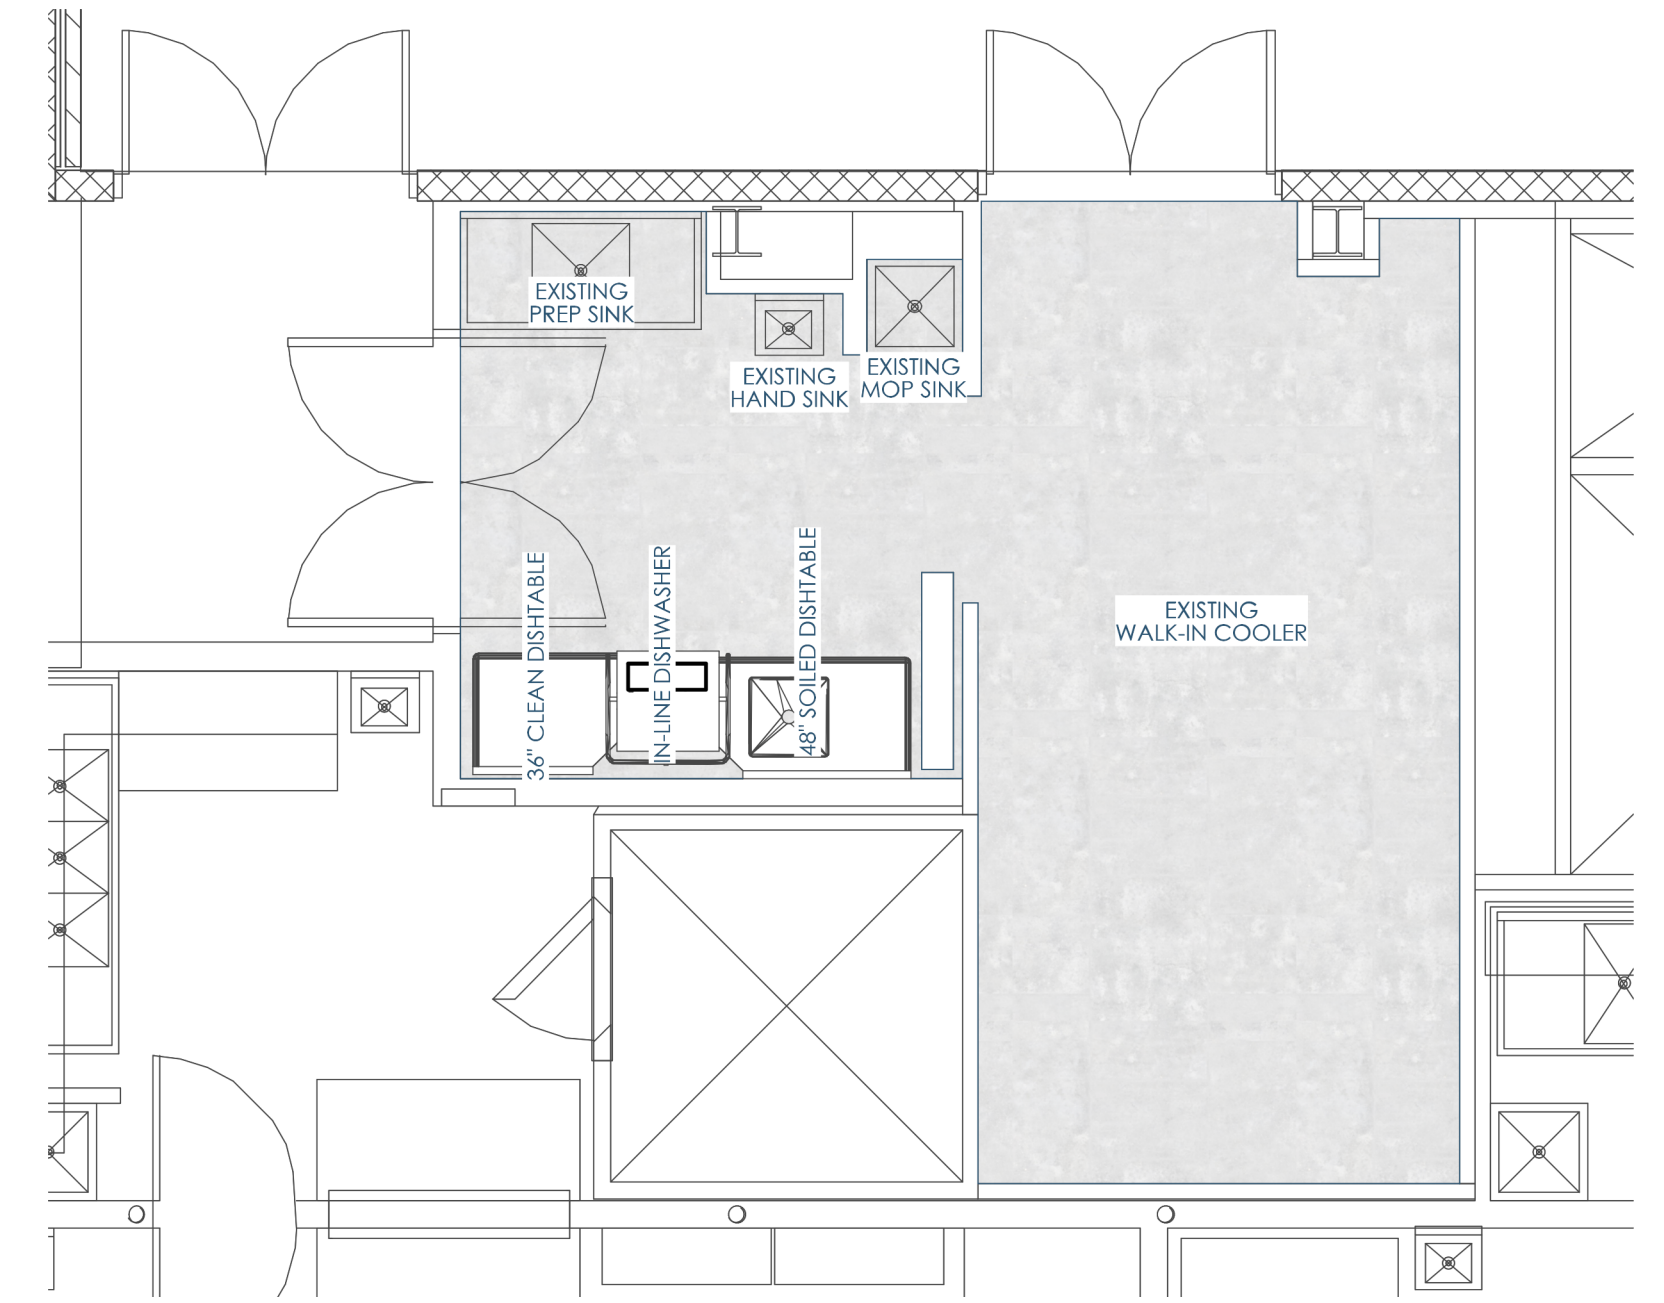


5/A101 FLOOR PLAN - 1ST FLOOR-PREP
1/4"=1'-0"

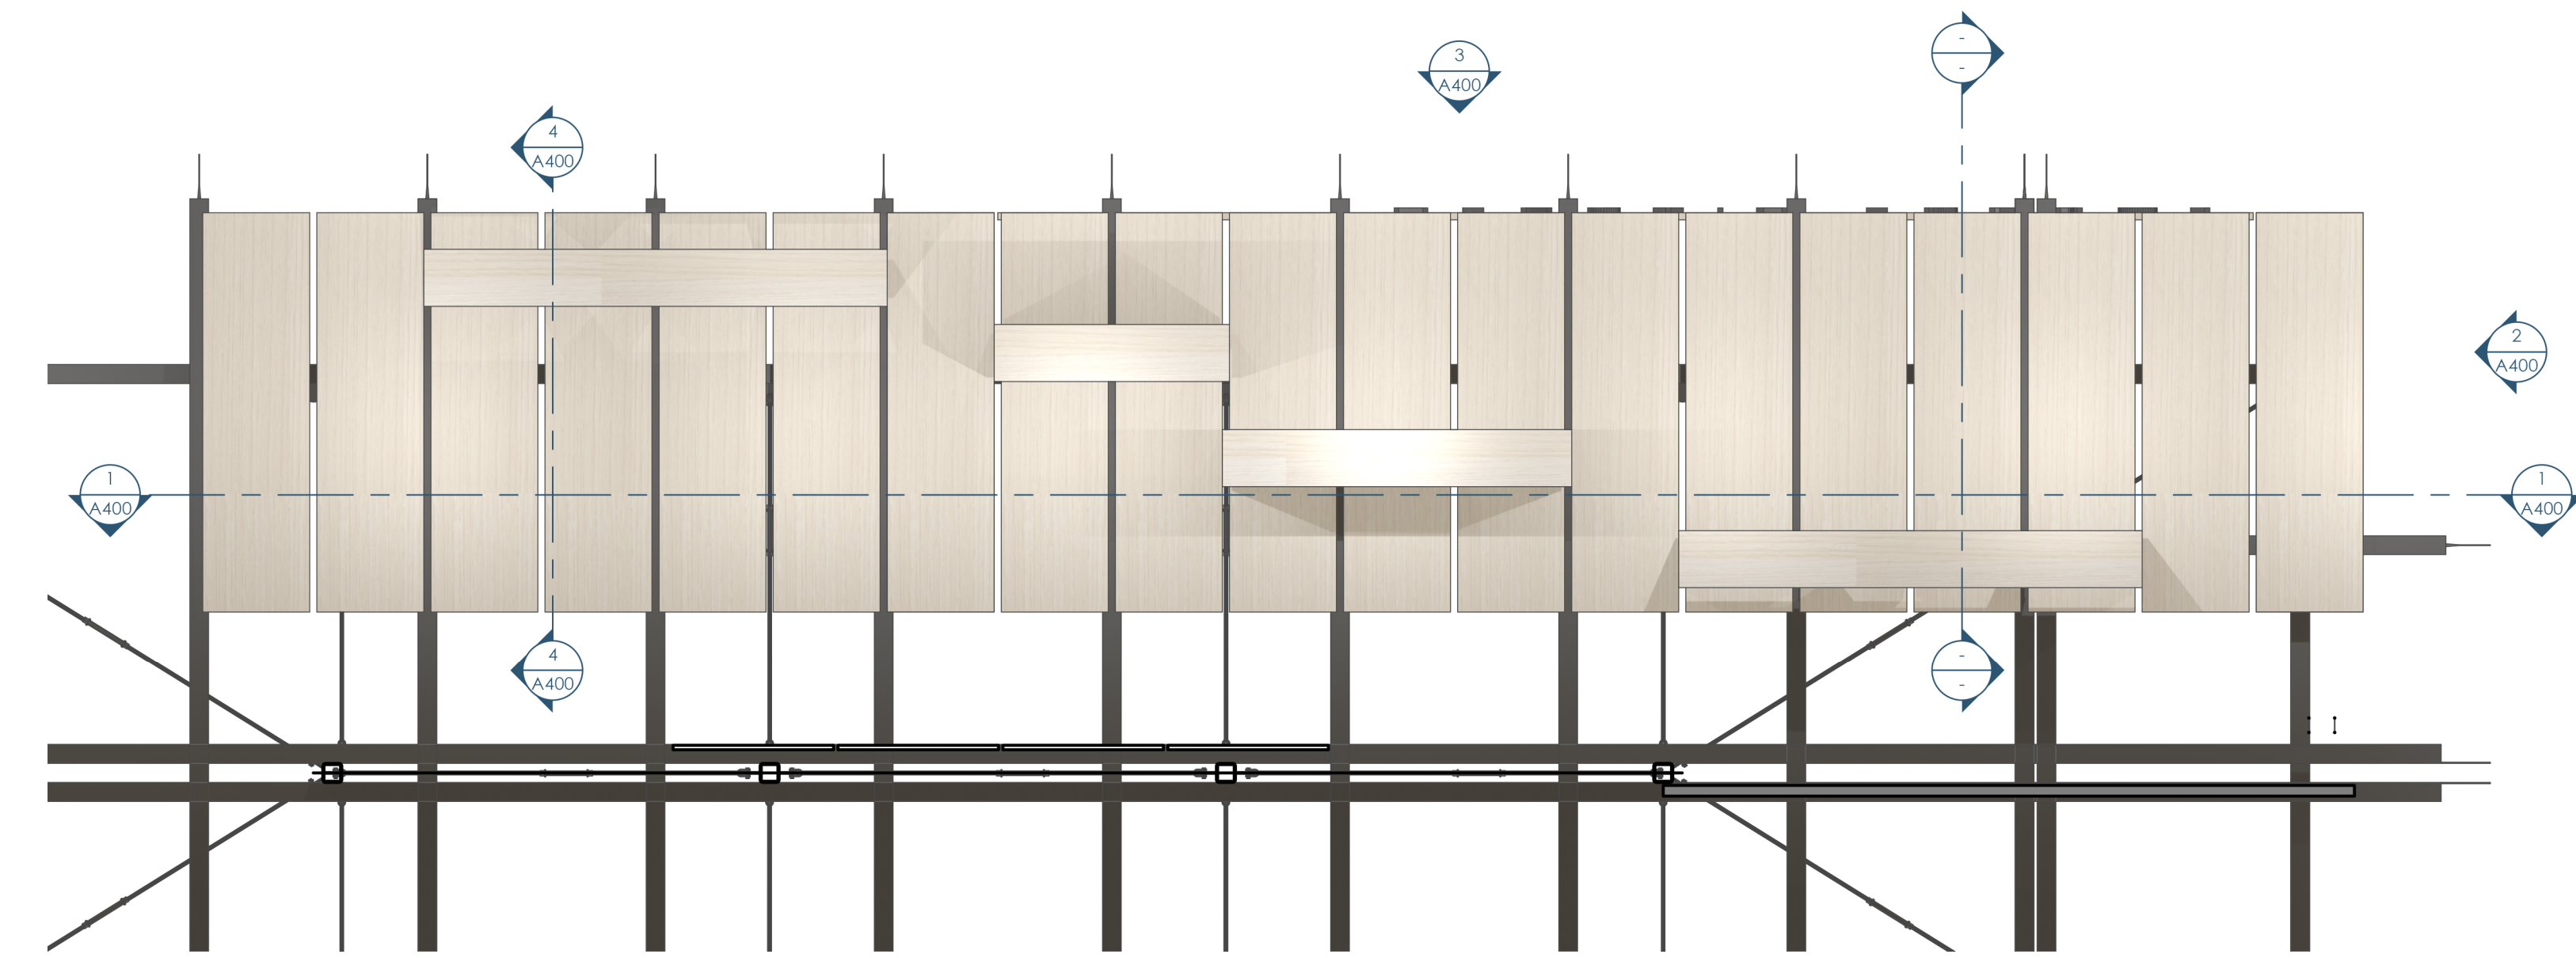

2/A101 RCP
3/8"=1'-0"

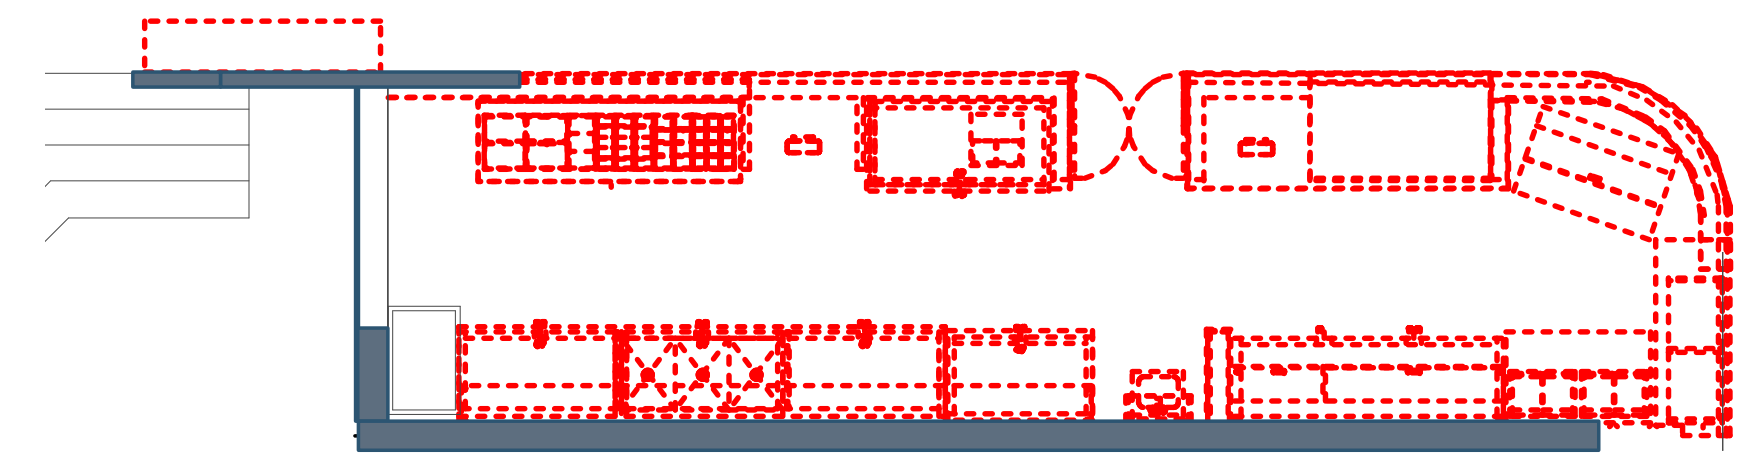

4/A101 DEMO PLAN
3/16"=1'-0"

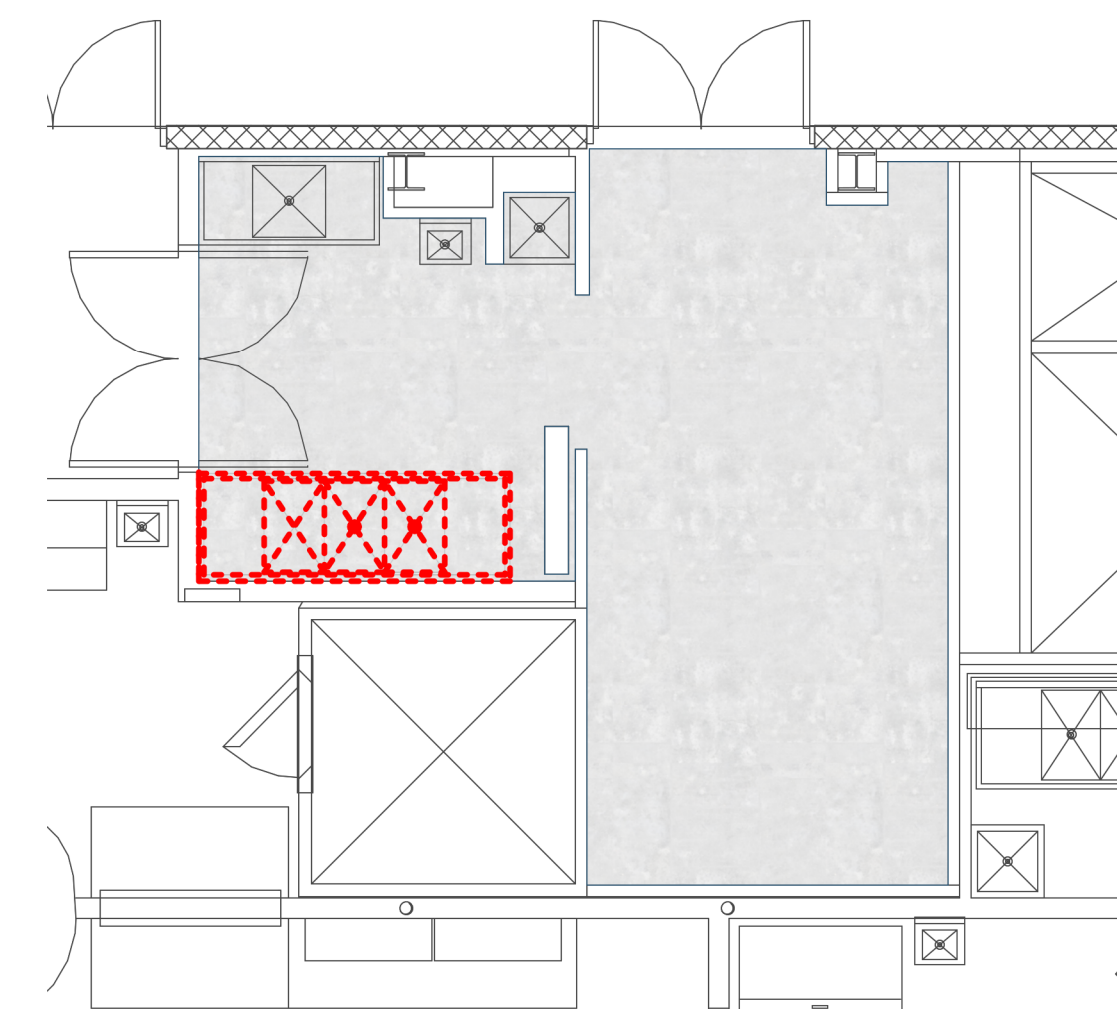


4/A101 DEMO PLAN-PREP
3/16"=1'-0"







1/A400 MPM - SECTION - BACK WALL
3/8"=1'-0"

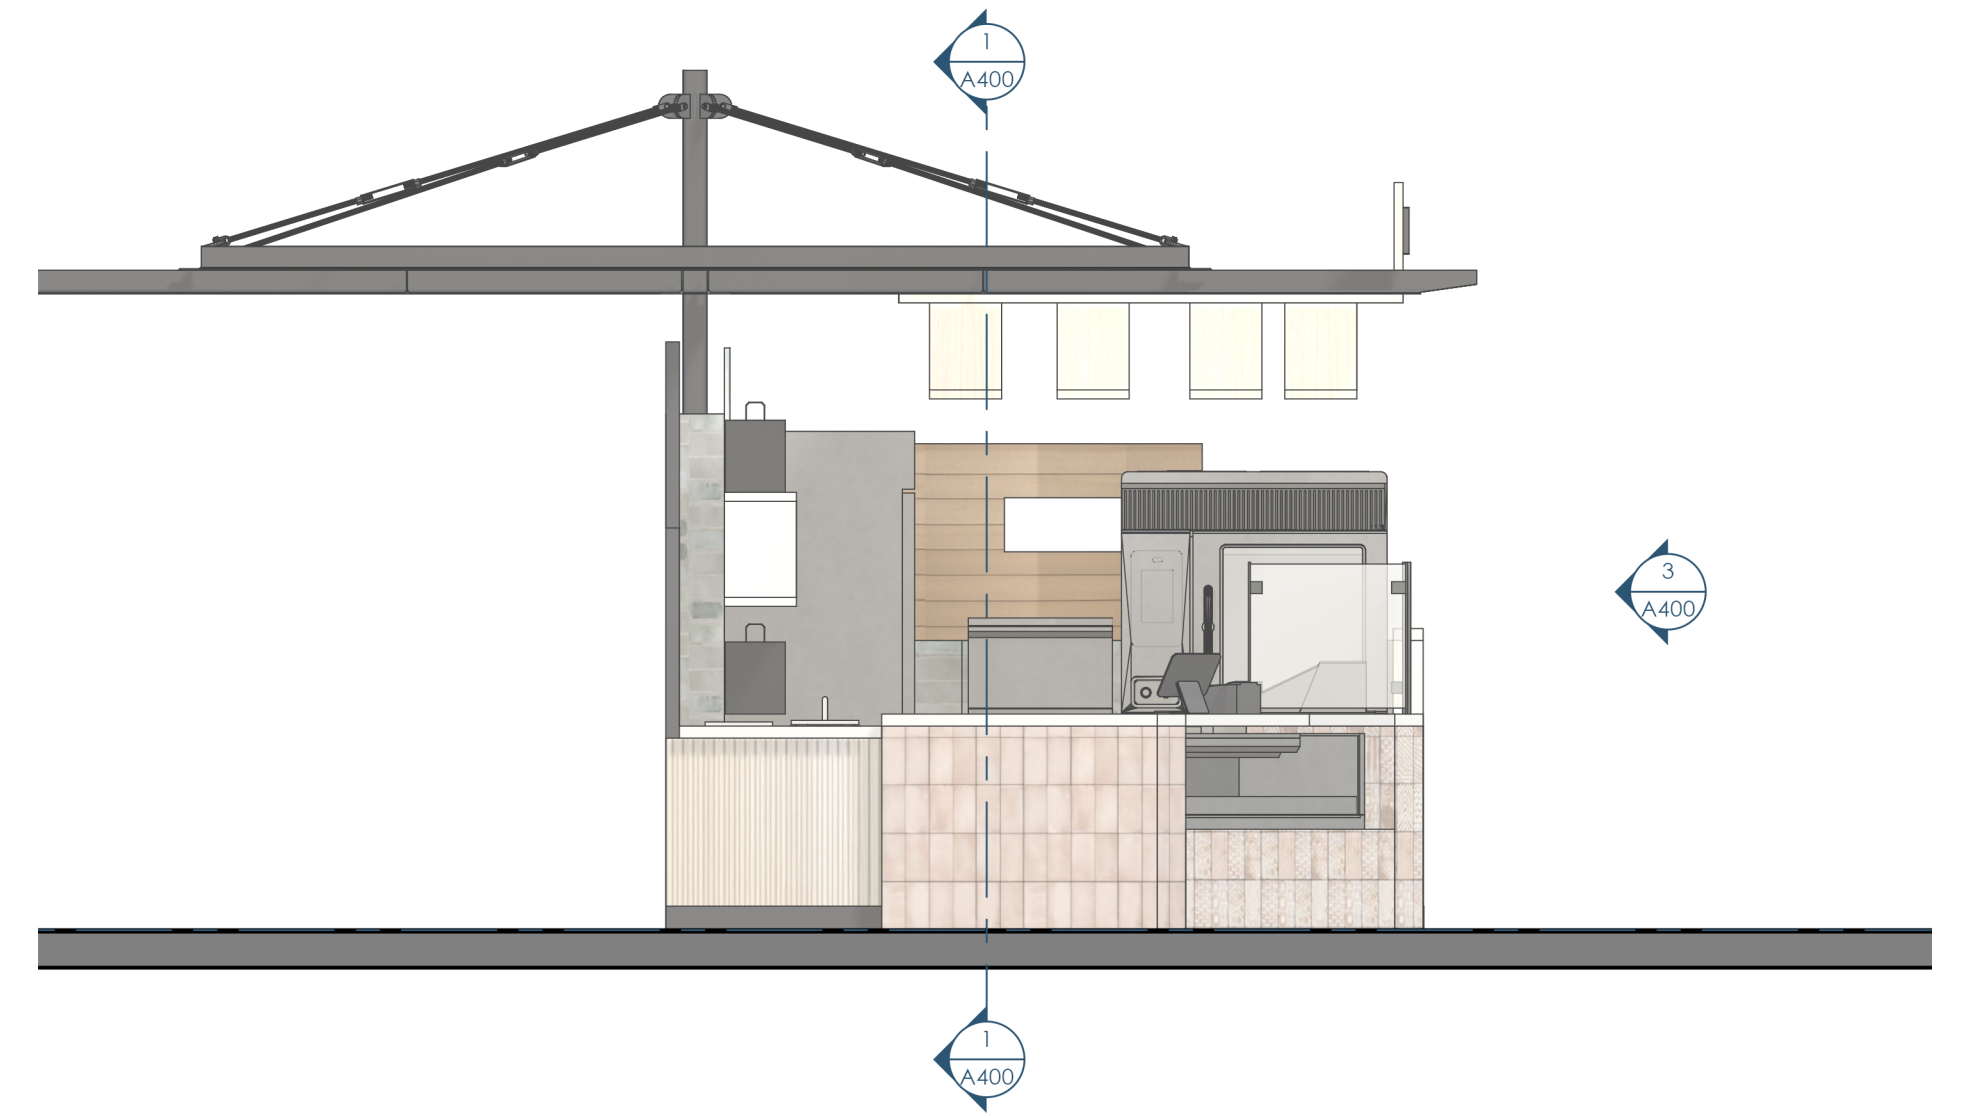

2/A400 ELEVATION - EAST
3/8"=1'-0"

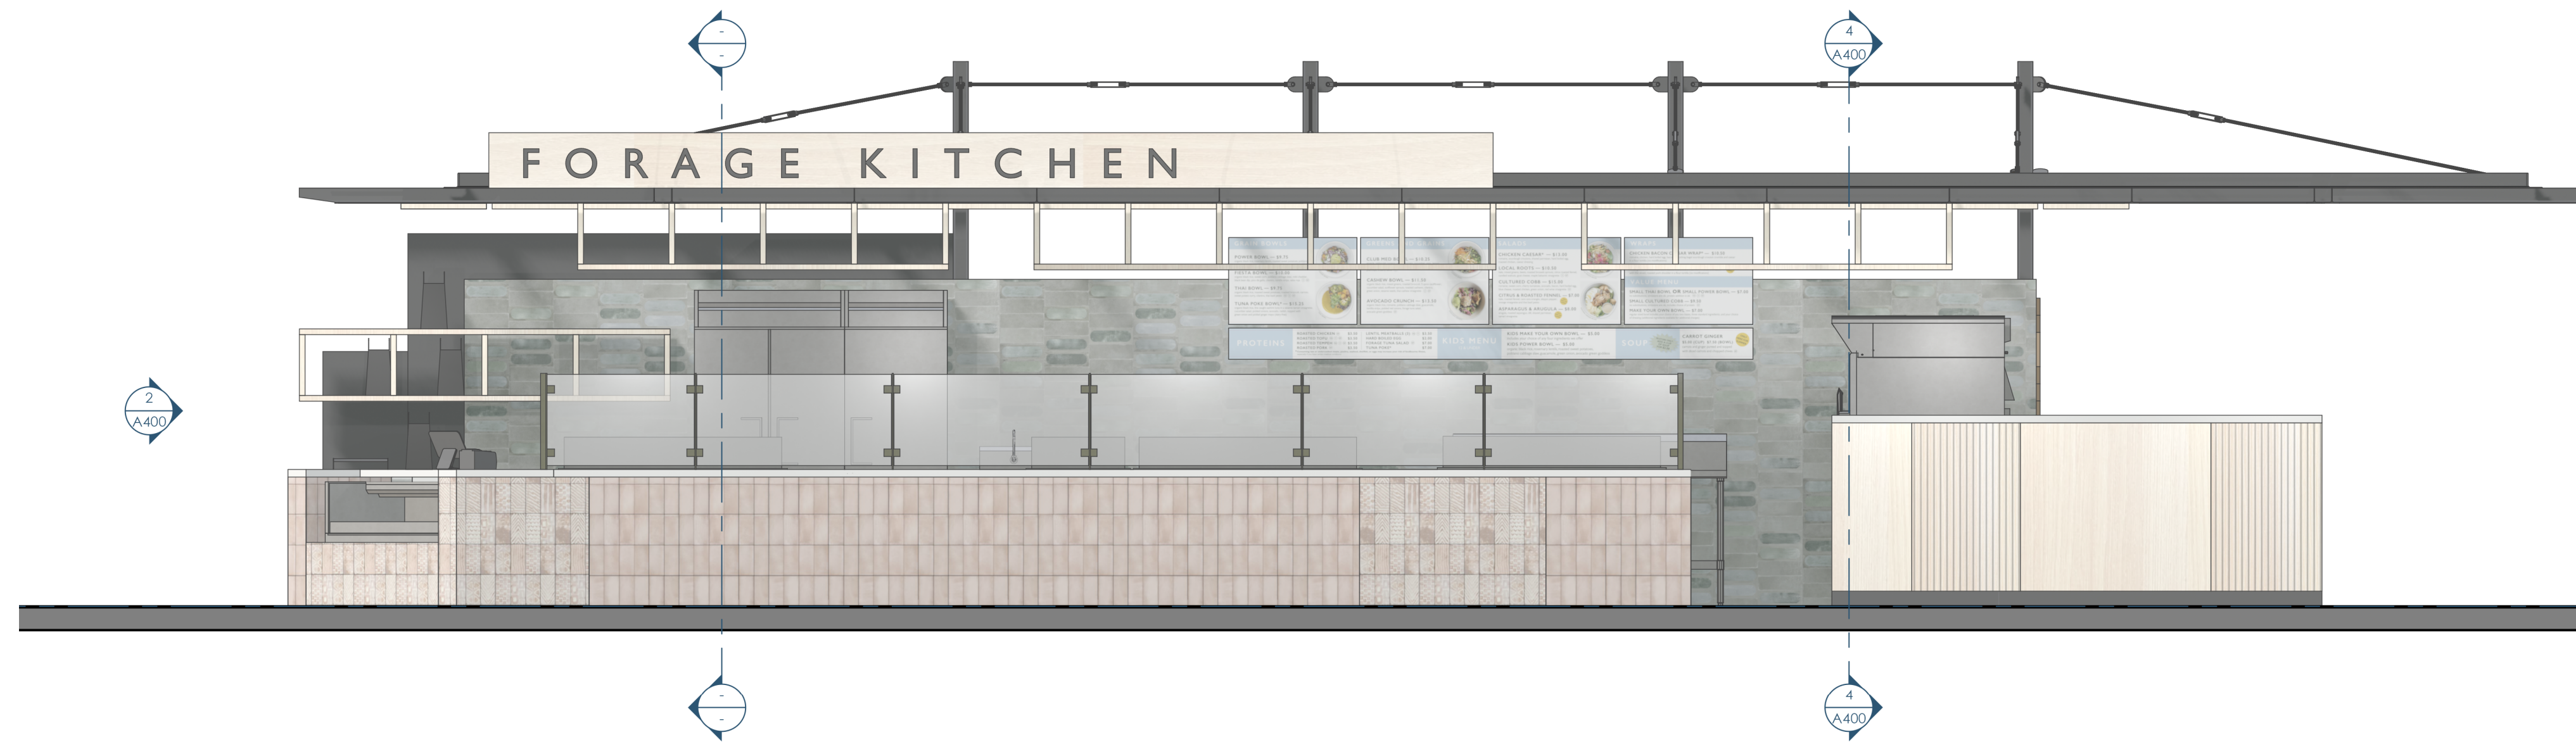

3/A400 ELEVATION - NORTH
3/8"=1'-0"

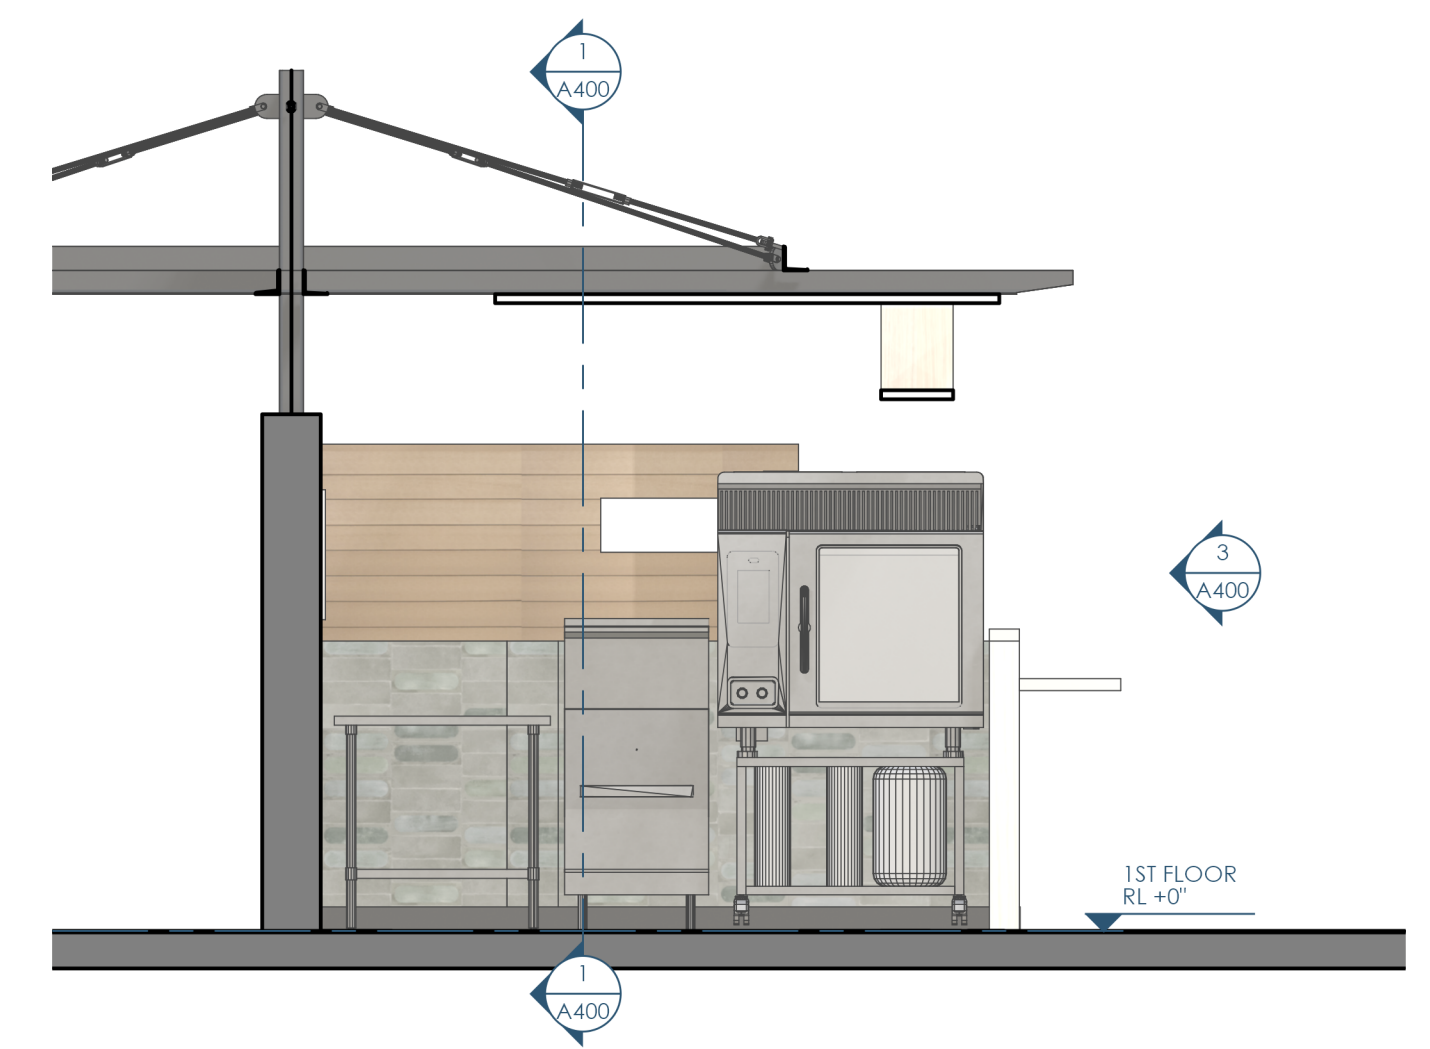

4/A400 MPM - SECTION - WEST
3/8"=1'-0"



openingdesign

Architect: OpeningDesign
17 S Fairchild | FL 7
Madison, WI 53703
ryan@openingdesign.com | 773.425.6456

INTERIOR ELEVATIONS 08/12/2024
FK - MILWAUKEE PUBLIC MARKET
400 N WATER ST, MILWAUKEE, WI 53202

A400

This project, like most OpeningDesign's projects, is open source (Attribution-ShareAlike 4.0 International=CC-BY-SA 4.0) - freely available to any party for future use, assuming the terms such as Attribution and ShareAlike are honored.



1/A900 RENDERING 1
1/8"=1'-0"



2/A900 RENDERING 2
1/8"=1'-0"



openingdesign

Architect: OpeningDesign
17 S Fairchild | FL 7
Madison, WI 53703
ryan@openingdesign.com | 773.425.6456

RENDERINGS 08/12/2024
FK - MILWAUKEE PUBLIC MARKET
400 N WATER ST, MILWAUKEE, WI 53202

A900

This project, like most OpeningDesign's projects, is open source (Attribution-ShareAlike 4.0 International=CC-BY-SA 4.0) - freely available to any party for future use, assuming the terms such as Attribution and ShareAlike are honored.