



5B/ASK-01 FLOOR PLAN - ABOVE CANOPY  
3/8"=1'-0"

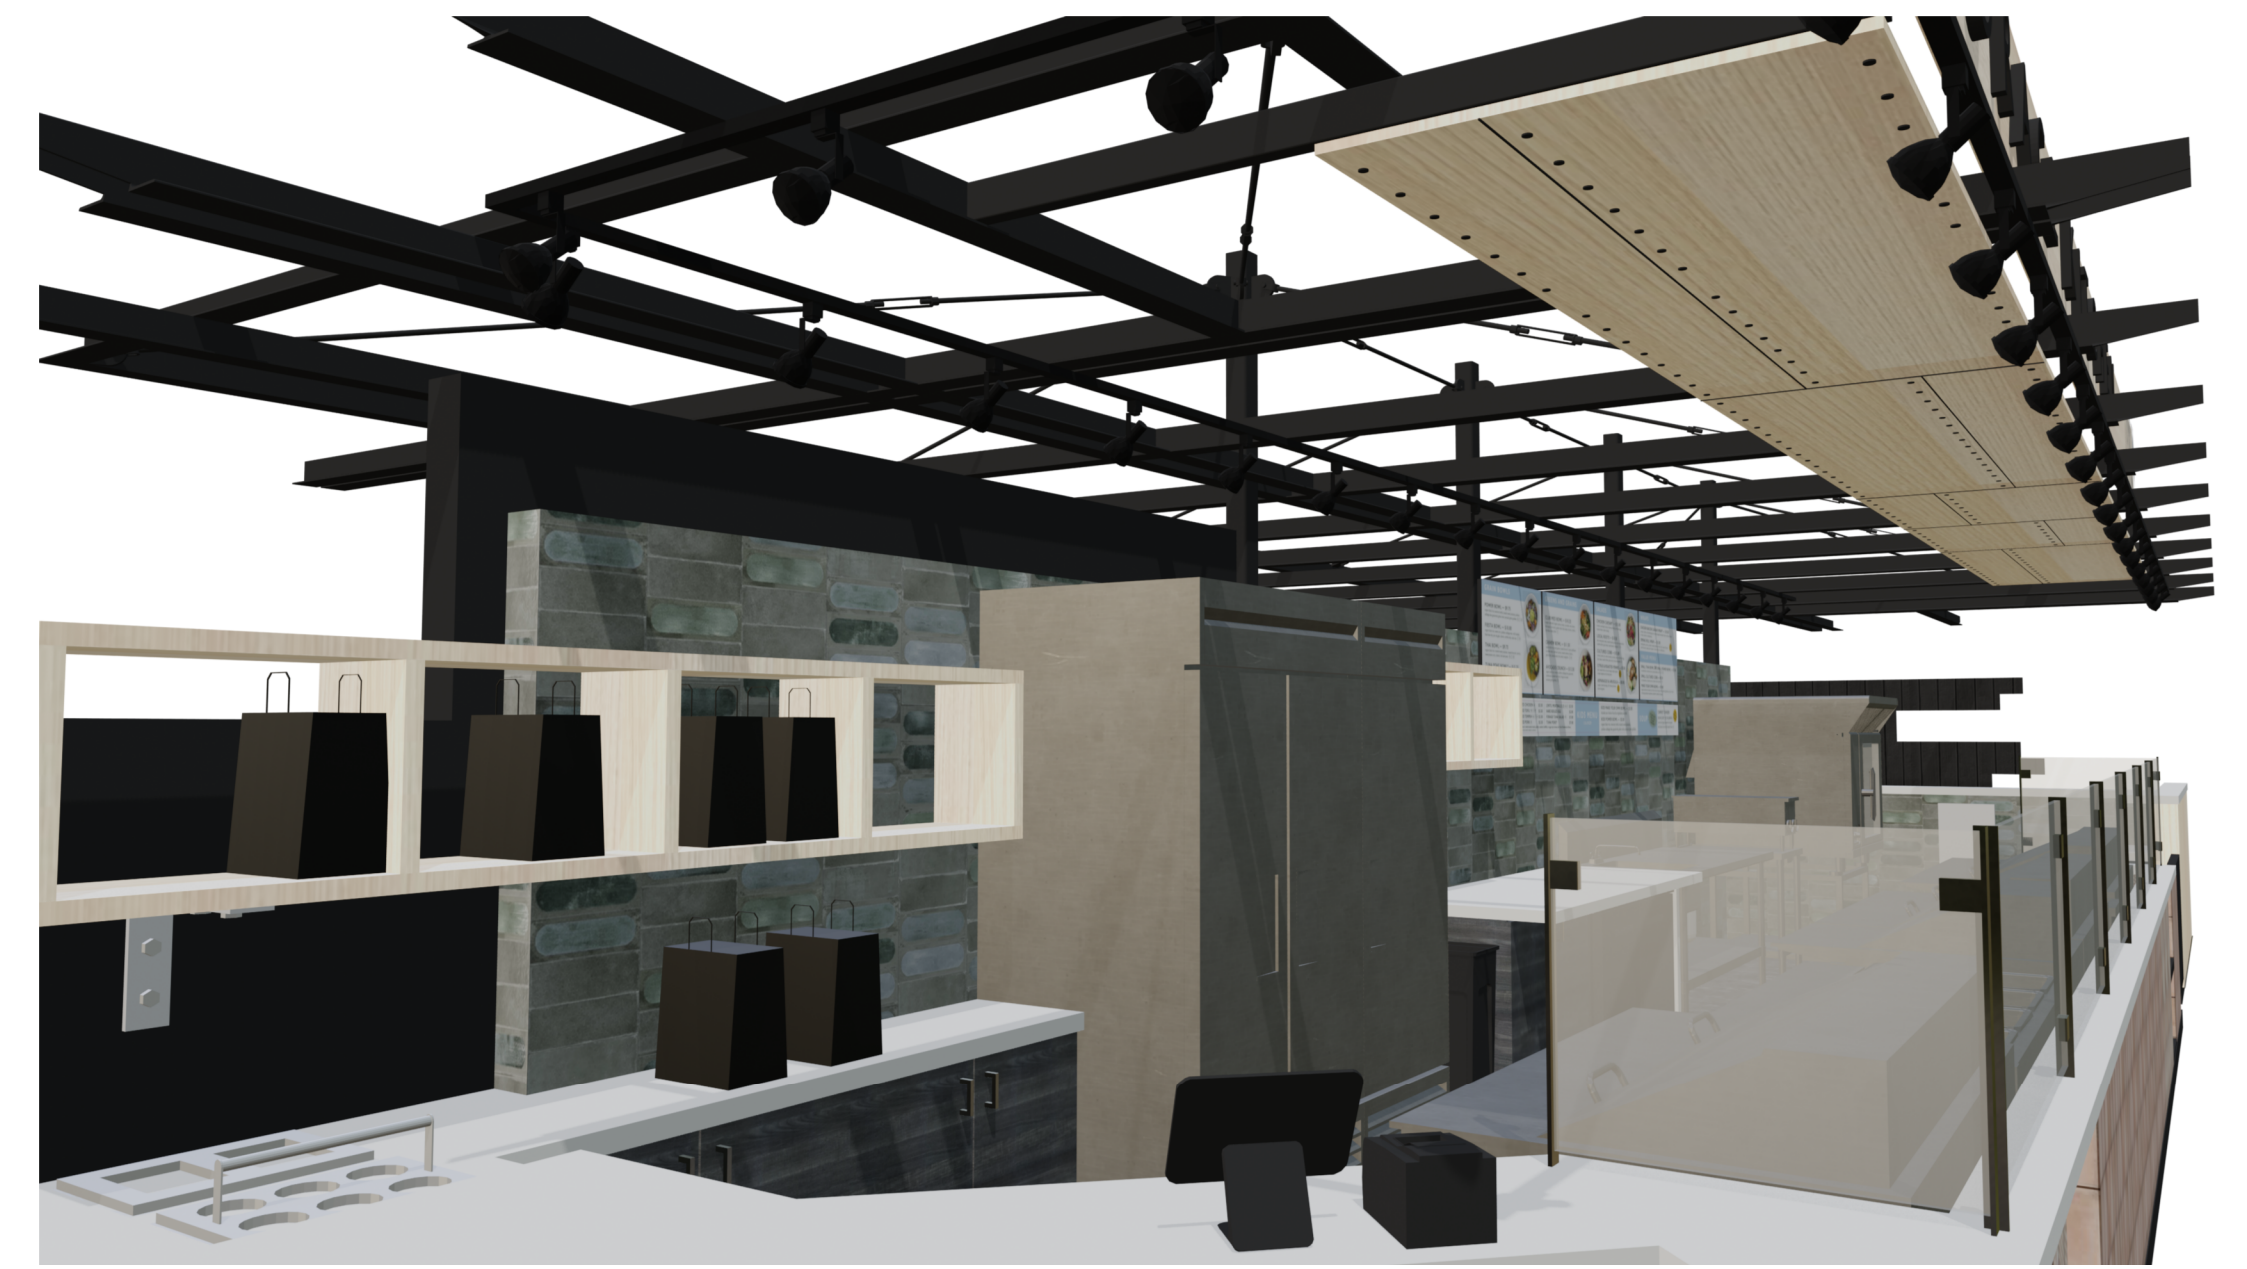

2B/ASK-01 RENDERING 1

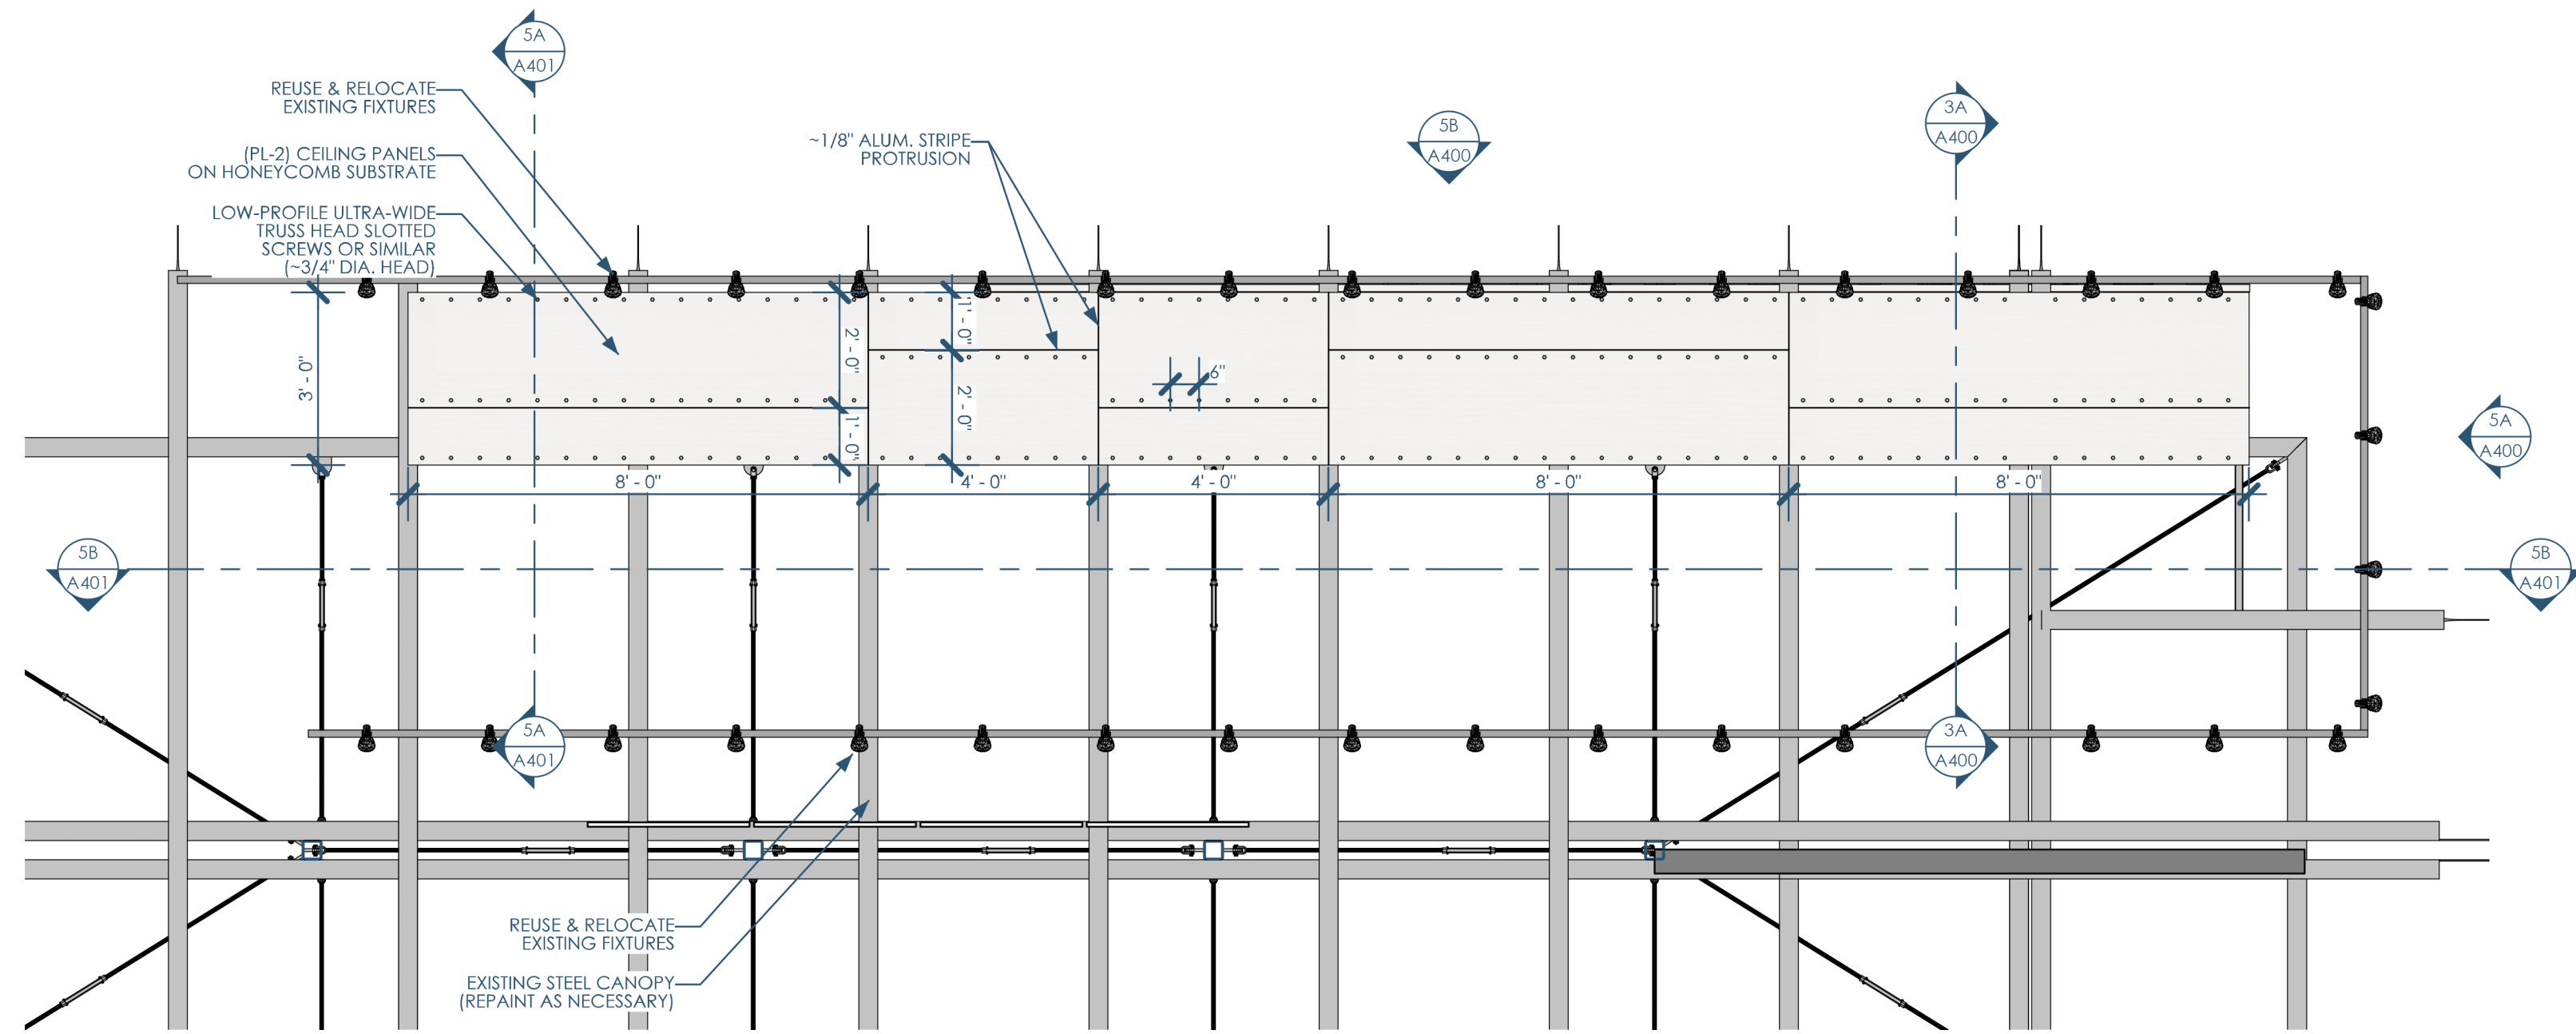

5A/ASK-01 RCP  
3/8"=1'-0"



openingdesign

Architect: Opening Design  
17 S Fairchild | FL 7  
Madison, WI 53703  
ryan@openingdesign.com | 773.425.6456

This project, like most Opening Design's projects, is open source. (Attribution-ShareAlike 4.0 International=CC BY-SA 4.0)=freely available to any party for future use, assuming the terms such as Attribution and ShareAlike are honored.