



5C/ASK-0 FLOOR PLAN - ABOVE CANOPY  
3/8\"/>

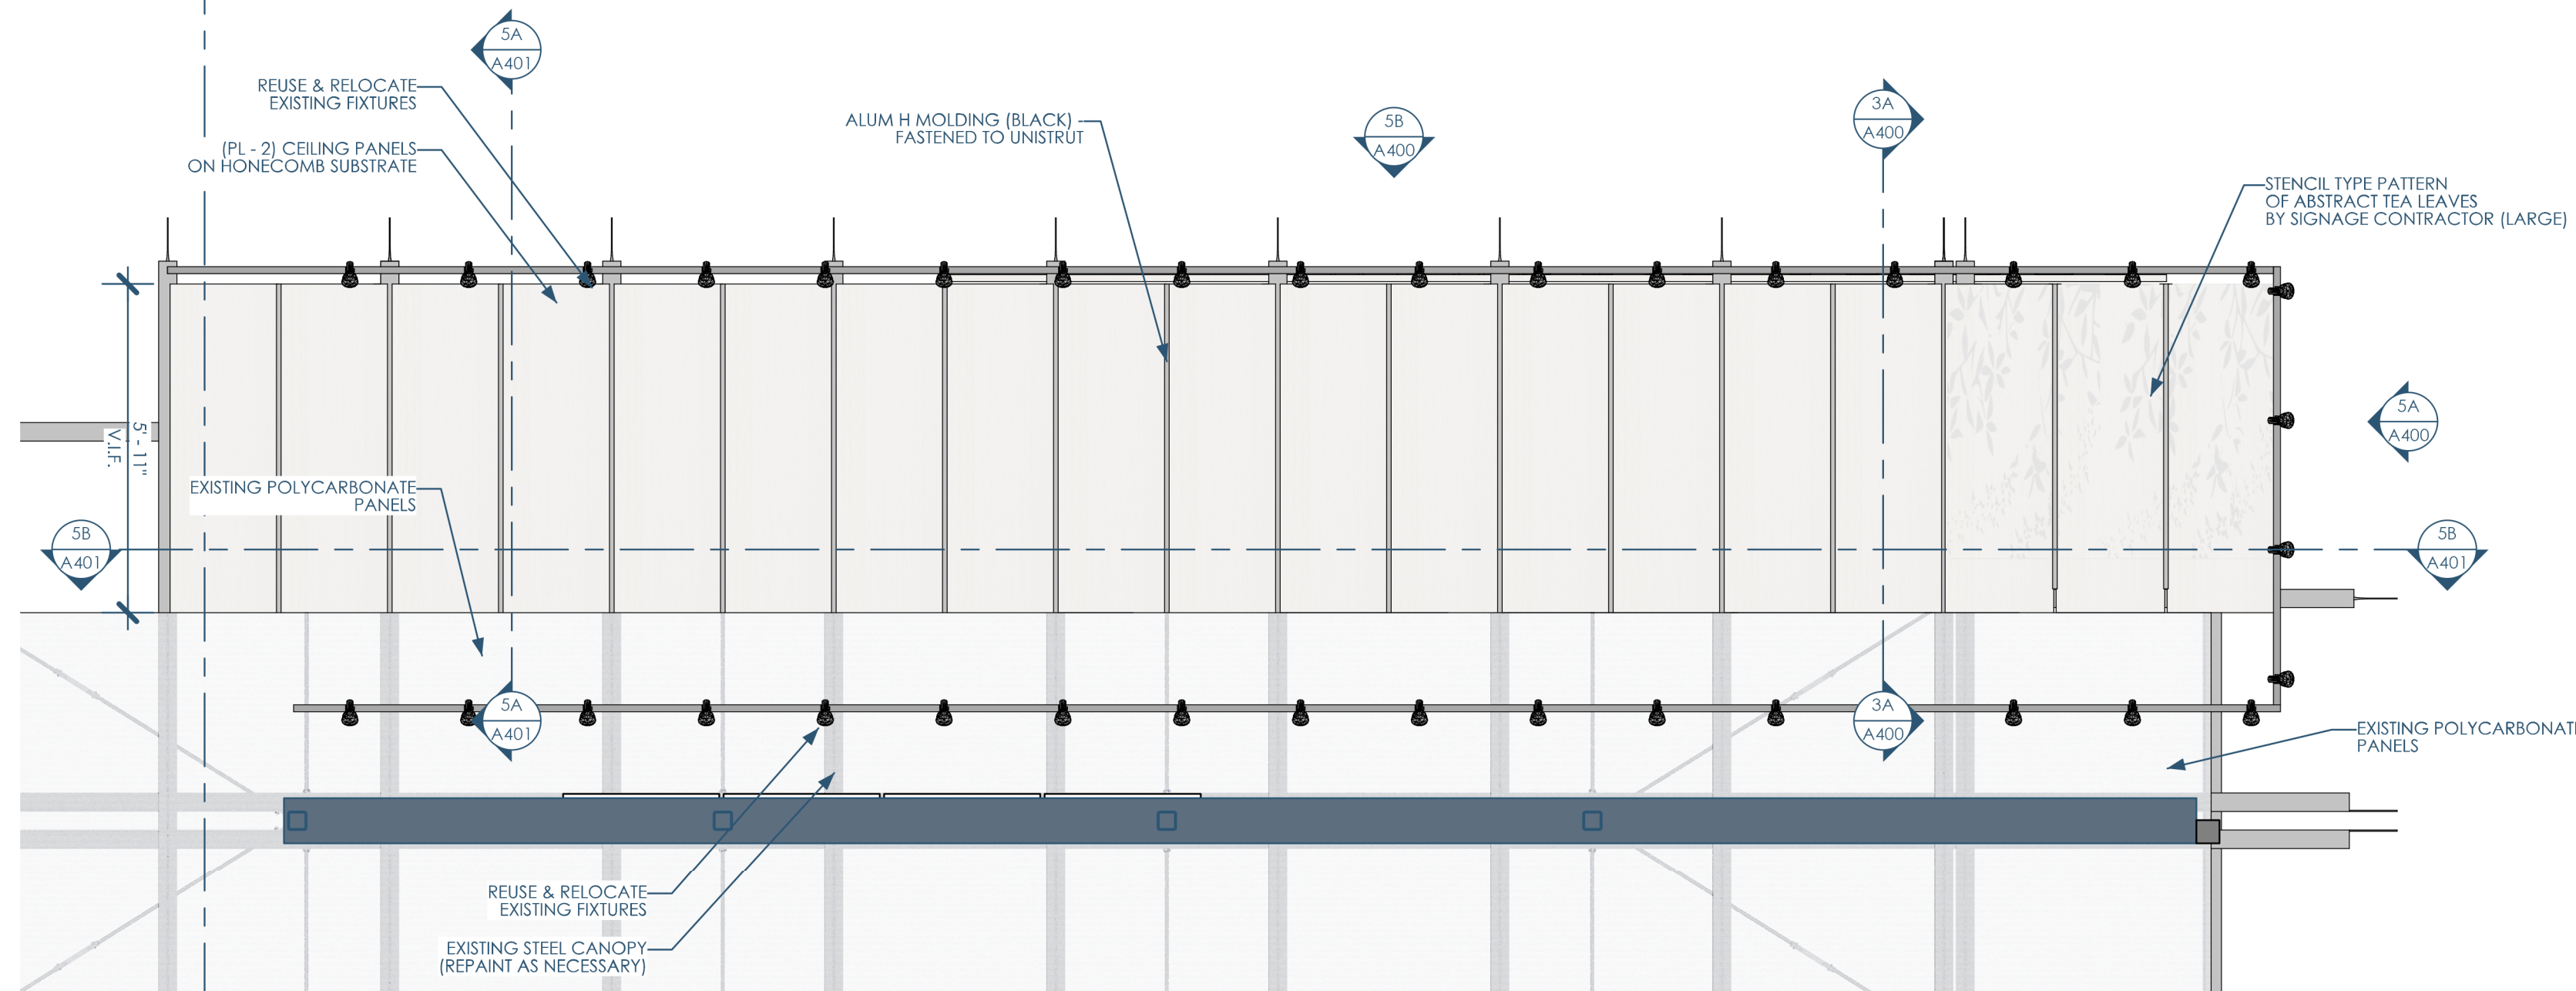

5B/ASK-0 RCP  
3/8\"/>

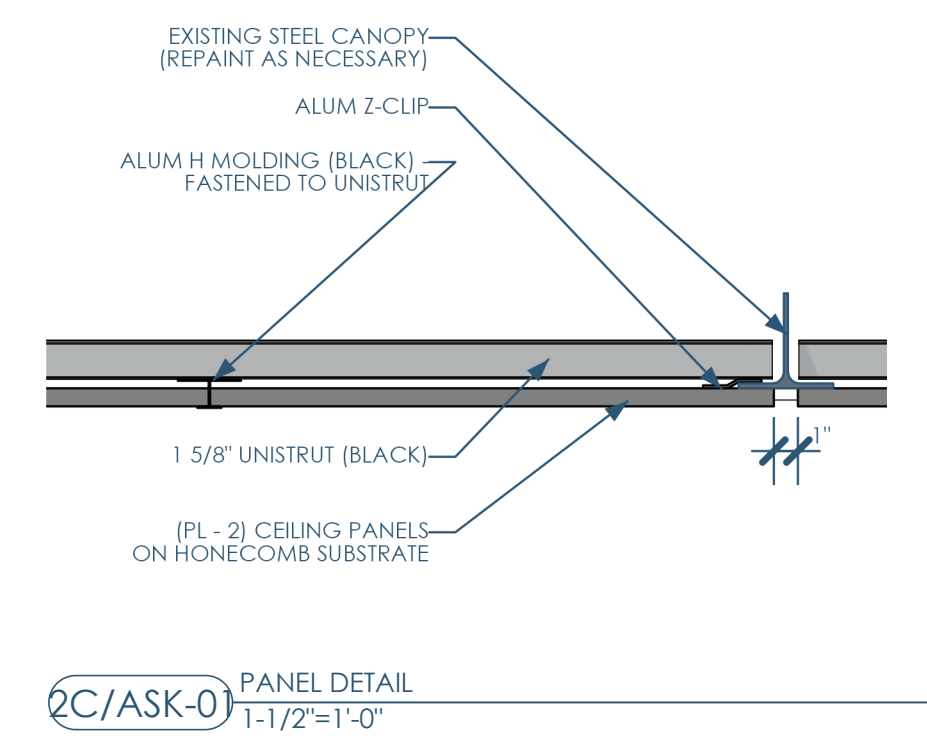

2C/ASK-0 PANEL DETAIL  
1-1/2\"/>



2B/ASK-0 RENDERING 1



Architect: Opening Design  
17 S Fairchild | FL 7  
Madison, WI 53703  
ryan@openingdesign.com | 773.425.6456

This project, like most Opening Design's projects, is open source. (Attribution-ShareAlike 4.0 International--CC-BY-SA 4.0)--freely available to any party for future use, assuming the terms such as Attribution and ShareAlike are honored.