

TYPE MARK	COUNT	DESCRIPTION	WIDTH	DEPTH	HEIGHT
#1	1	WIRE SHELVING	36"	24"	80"
#2	1	SOILED DISHTABLE	48"	30"	44"
#3	1	CORNER DISHWASHER	34"	32"	72"
#3 A	1	AB 10 BOOSTER HEATER	-	-	-
#3 E	1	PRE-RINSE FAUCET ASSEMBLY, WITH ADD ON FAUCET	-	-	-
#4	1	CLEAN DISHTABLE	60"	30"	44"
#5	1	WIRE SHELVING	36"	24"	80"
#8 A	2	WIRE SHELVING	72"	24"	80"
#9	1	REACH-IN FREEZER	27"	31 3/4"	83 1/8"
#10	1	REACH-IN REFRIGERATOR	54 3/8"	31 3/4"	83 1/8"
#11	1	STAINLESS STEEL PREP TABLE W/ SINK	72"	30"	35 3/4"
#12	1	WORK TABLE, 60", STAINLESS STEEL TOP	60"	24"	35 3/4"
#12 A	1	RICE / GRAIN COOKER	18 1/8"	-	15 3/8"
#13	2	HAND SINK	18"	14 1/2"	11"
#16	1	DOUBLE DECK GAS CONVECTION OVEN	40 1/4"	41 1/8"	70"
#17	1	RANGE, 24", 4 OPEN BURNERS	24"	34"	52"
#18	1	UNDERCOUNTER REFRIGERATOR	48 1/4"	30"	34 1/4"
#21	4	TRASH RECEPTACLE	10 7/8"	20 1/8"	29 7/8"
#24	1	72.7" MEGA TOP	72 3/4"	36 3/4"	46 5/8"
#25	2	60.2" MEGA TOP	60 1/4"	36 3/4"	46 5/8"
#26	1	27.5" MEGA TOP	27 1/2"	36 3/4"	46 5/8"
#27	1	EQUIPMENT STAND	24"	30"	24"
#27 A	1	FOOD PAN WARMER, COUNTERTOP	14 5/8"	23 1/2"	9"
#28	1	HOT FOOD SERVING COUNTER / TABLE	61 1/4"	32"	34"
#30	1	OPEN DISPLAY MERCHANDISER	48 1/4"	30"	34 1/4"
#33	2	DROP-IN DISPENSER	17 1/4"	12"	6"
#33 A	1	DROP-IN SILVERWARE BASKET	-	-	-
#34	1	GLASS FILLER STATION	12 5/8"	10 5/8"	9 5/8"
#35	1	DUAL NAPKIN INSERT	-	-	-
#42	2	CHANGING TABLE	-	-	-

2C/EQ-L EQUIPMENT SCHEDULE

5B/EQ-L EQUIPMENT PLAN - LAYOUT  
3/8"=1'-0"



Owner: Forage Kitchen  
5352 King James Way  
Fitchburg, WI 53719  
eatforage.com

GC: Venture Construction Group  
17500 W. Liberty Lane  
New Berlin, WI 53146  
vcginc.com


Kitchen Supplier: Kavanaugh  
2920 Bryant Road  
Madison, WI 53713  
608.271.8514

Architect: Opening Design  
17 S Fairchild | FL 7  
Madison, WI 53703  
ryan@openingdesign.com | 773.425.6456

EQUIPMENT - LAYOUT 05/16/2024  
FK - PEWAUKEE  
1390 CAPITAL DR - PEWAUKEE, WI 53072



This project, like most Opening Design's projects, is open source (Attribution-ShareAlike 4.0 International - CC BY-SA 4.0) - freely available to any party for future use, assuming the terms such as Attribution and ShareAlike are honored.

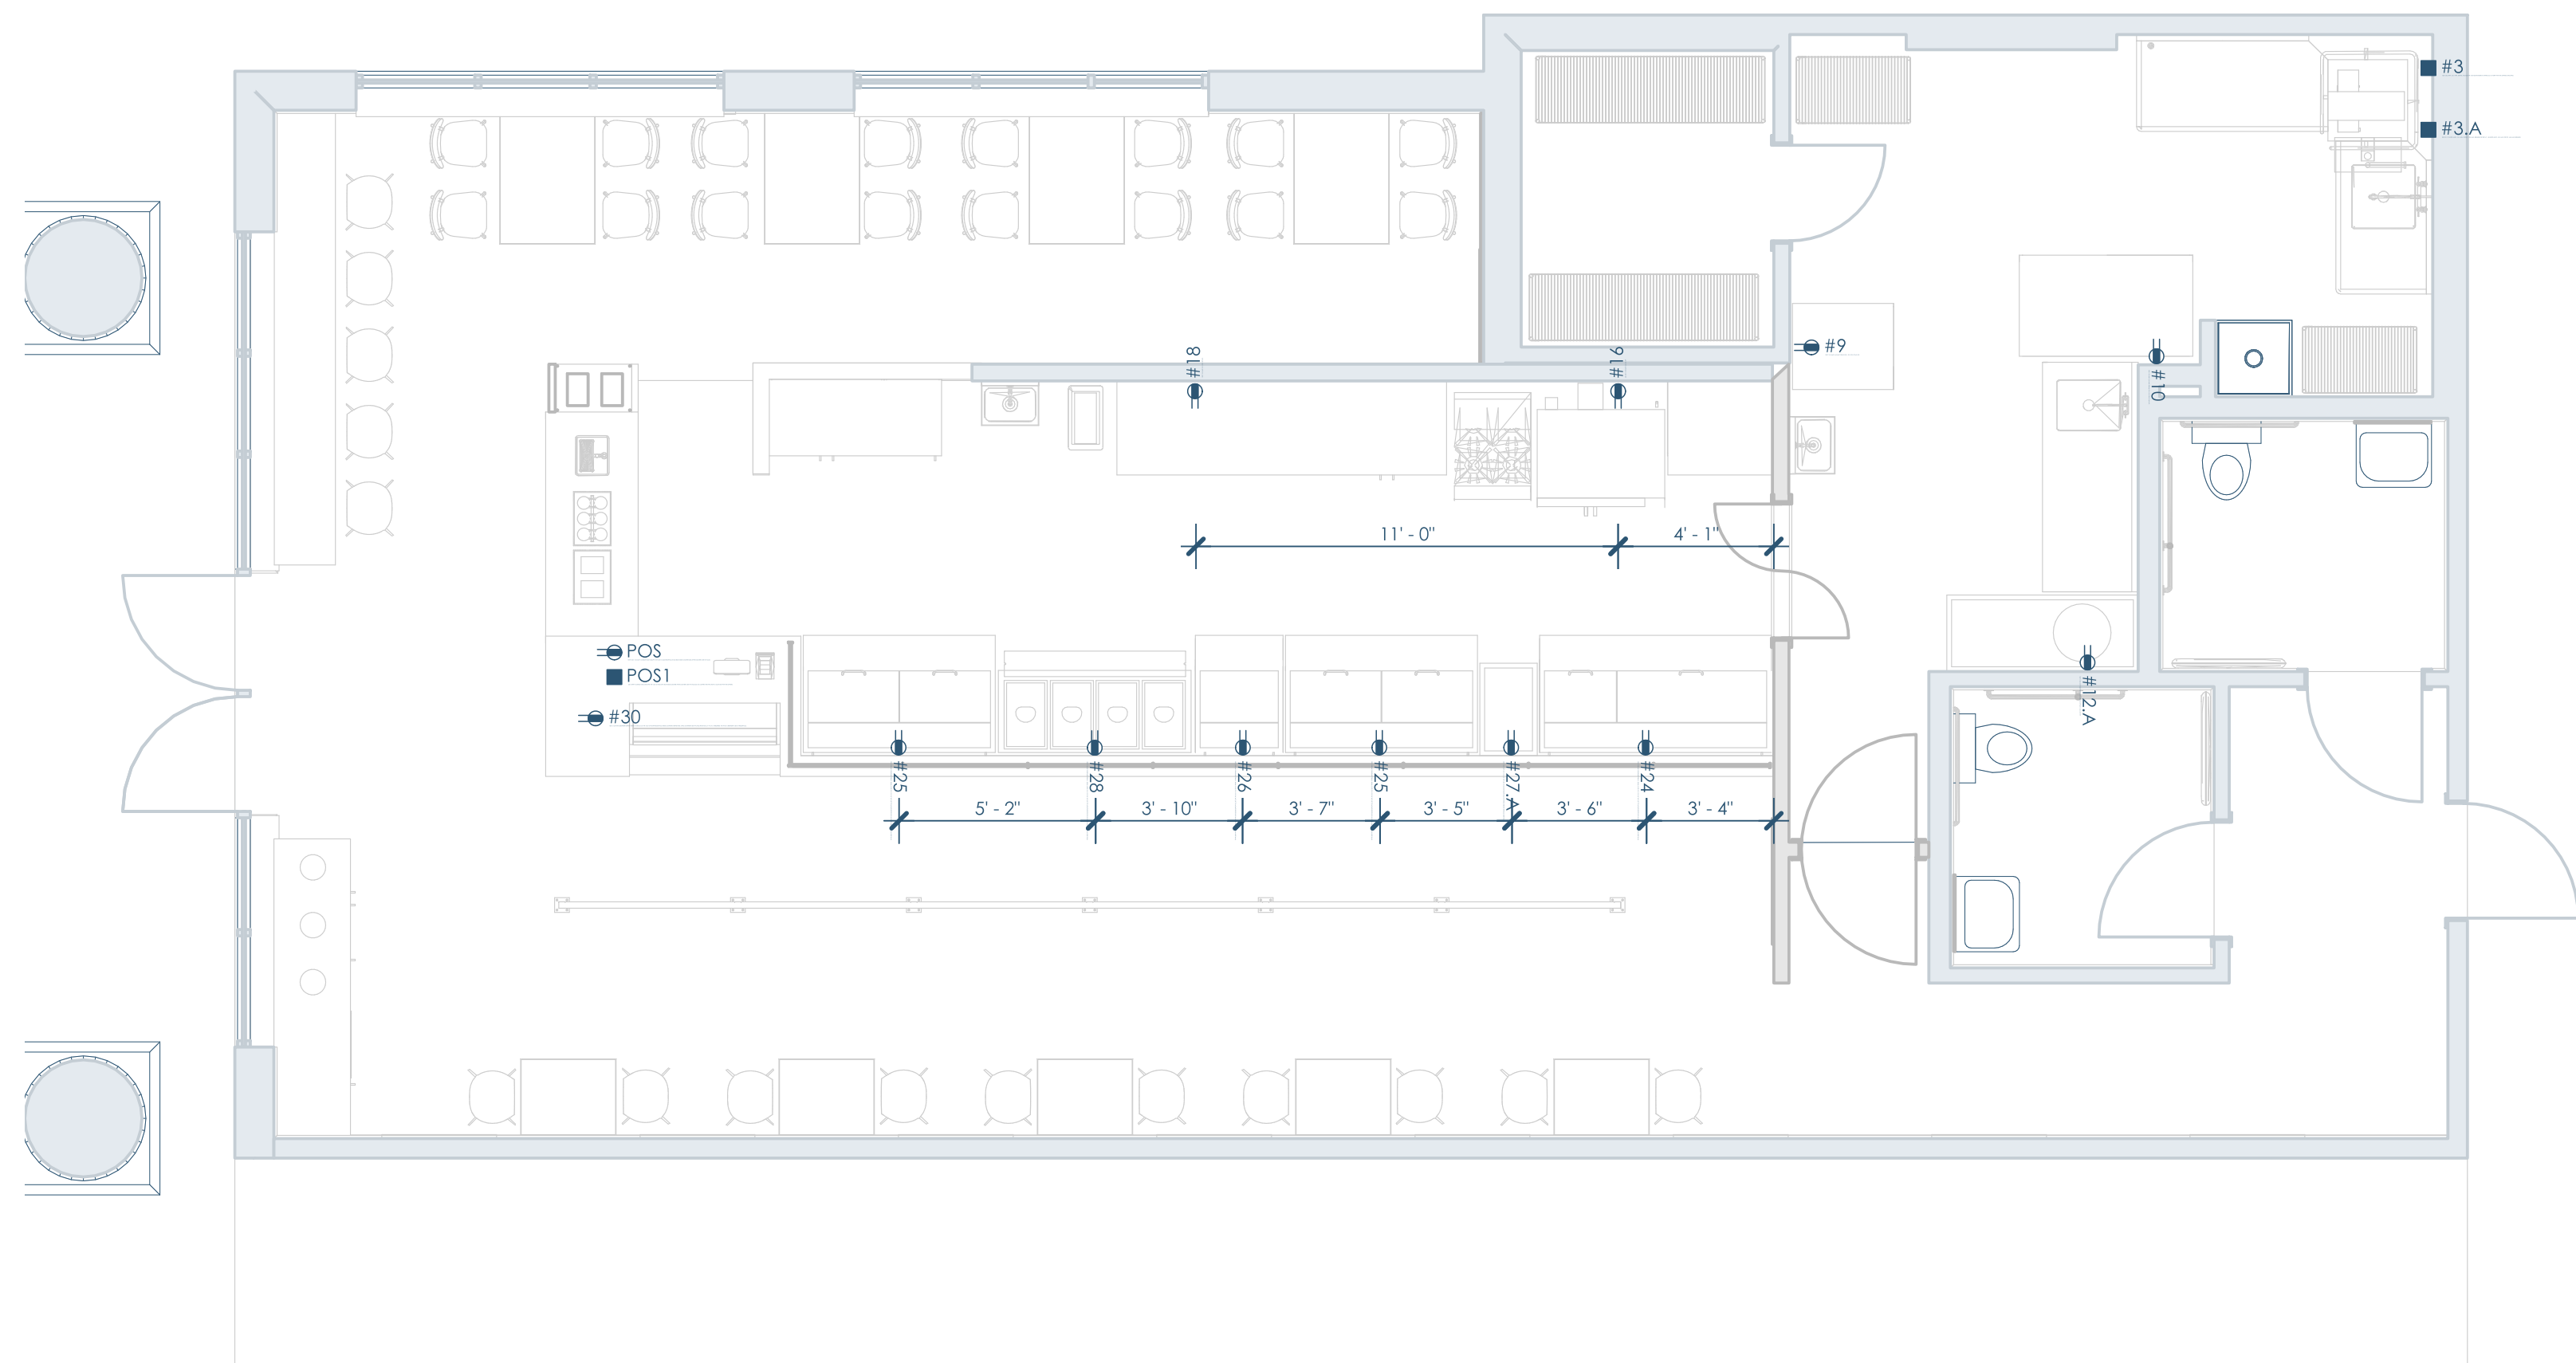

GROUND FAULT CIRCUIT INTERRUPT  
 JUNCTION BOX  
3C/EQ-EL LEGEND - EQUIPMENT - ELECTRICAL  
1/4"=1'-0"

5B/EQ-EL EQUIPMENT PLAN - ELECTRICAL  
1/4"=1'-0"

TYPE MARK	COUNT	DESCRIPTION	COMMENTS
#3	1	CORNER DISHWASHER	120/1 20.0 AMP. (15.9 AMP. DRAW) J-BOX 68" AFF. (FOR DISHWASHER BY OWNER, EC TO VERIFY WITH THE OWNER'S MACHINE)
#3A	1	AB 10 BOOSTER HEATER	208 V/3 - 21 RATED AMPS - 24 A MIN. CIRCUIT - 30A MAX. BREAKER (OR 208 V/1 - 36 RATED AMPS - 42 A MIN. CIRCUIT - 45A MAX. BREAKER)
#9	1	REACH-IN FREEZER	120/1 15.0 AMP. (6.3 AMP. DRAW) G.F.I. D.O. DFA TO 60" AFF.
#10	1	REACH-IN REFRIGERATOR	120/1 15.0 AMP. (3.2 AMP. DRAW) G.F.I. D.O. DFA TO 60" AFF.
#12A	1	RICE / GRAIN COOKER	120/1 (12.5 AMP. EQUIPMENT DRAW - NEMA 5-15P) G.F.I. D.O. 42" AFF.
#16	1	DOUBLE DECK GAS CONVECTION OVEN	(2) 120/1 15.0 AMP. D.O. 36" AFF.
#18	1	UNDERCOUNTER REFRIGERATOR	120/1 15.0 AMP. G.F.I. D.O. 28" AFF.
#24	1	72.7" MEGA TOP	120/1 (2.8 AMP. EQUIPMENT DRAW - NEMA 5-15P) G.F.I. D.O. 26" AFF. (EC TO MOUNT RECEPTACLE IN PARTIAL HEIGHT VERTICAL KNEE WALL)
#25	2	60.2" MEGA TOP	120/1 (2.8 AMP. EQUIPMENT DRAW - NEMA 5-15P) G.F.I. D.O. 26" AFF. (EC TO MOUNT RECEPTACLE IN PARTIAL HEIGHT VERTICAL KNEE WALL)
#26	1	27.5" MEGA TOP	120/1 (2.3 AMP. EQUIPMENT DRAW - NEMA 5-15P) G.F.I. D.O. 26" AFF. (EC TO MOUNT RECEPTACLE IN PARTIAL HEIGHT VERTICAL KNEE WALL)
#27A	1	FOOD PAN WARMER, COUNTERTOP	120/1 15.0 AMP. G.F.I. D.O. 26" AFF. (EC TO MOUNT RECEPTACLE IN PARTIAL HEIGHT VERTICAL KNEE WALL)
#28	1	HOT FOOD SERVING COUNTER / TABLE	120/1 (16 AMP. EQUIPMENT DRAW - NEMA 5-20P) G.F.I. D.O. 26" AFF. (EC TO MOUNT RECEPTACLE IN PARTIAL HEIGHT VERTICAL KNEE WALL)
#30	1	OPEN DISPLAY MERCHANDISER	120/1 (12.0 AMP. EQUIPMENT DRAW - NEMA 5-15P) D.O. 26" AFF. (EC TO MOUNT RECEPTACLE INSIDE COUNTER CABINET BASE, ONCE COUNTER IS SET IN PLACE) NOTE TO EC: IF A G.F.I. IS REQUIRED, PUT IN G.F.I. BREAKER IN LIEU OF RECEPTACLE.
POS	1	POS - POWER	NEW 120/1 15.0 AMP. CONDUIT STUB. STUB-UP 8" AFF. (EC TO ADD RECEPTACLE AND BOX INSIDE COUNTER BASE AFTER COUNTER IS SET IN PLACE)
POS1	1	POS - CONDUIT STUB	120/1 EMPTY CONDUIT STUB. STUB-UP 8" AFF. (EC TO ADD DATA BOX INSIDE COUNTER AFTER COUNTER IS SET IN PLACE) (EC TO CONFIRM THE FINAL RUN TO LOCATION WITH THE OWNER)

5A/EQ-EL EQUIPMENT - ELECTRICAL



Owner: Forage Kitchen  
5352 King James Way  
Fitchburg, WI 53719  
eatforage.com



GC: Venture Construction Group  
17500 W. Liberty Lane  
New Berlin, WI 53146  
vcginc.com




Kitchen Supplier: Kavanaugh  
2920 Bryant Road  
Madison, WI 53713  
608.271.8514



Architect: Opening Design  
17 S Fairchild | FL 7  
Madison, WI 53703  
ryan@openingdesign.com | 773.425.6456



This project, like most OpeningDesign's projects, is open source. (Attribution-ShareAlike 4.0 International-CC BY-SA 4.0) - freely available to any party for future use, assuming the terms such as Attribution and ShareAlike are honored.

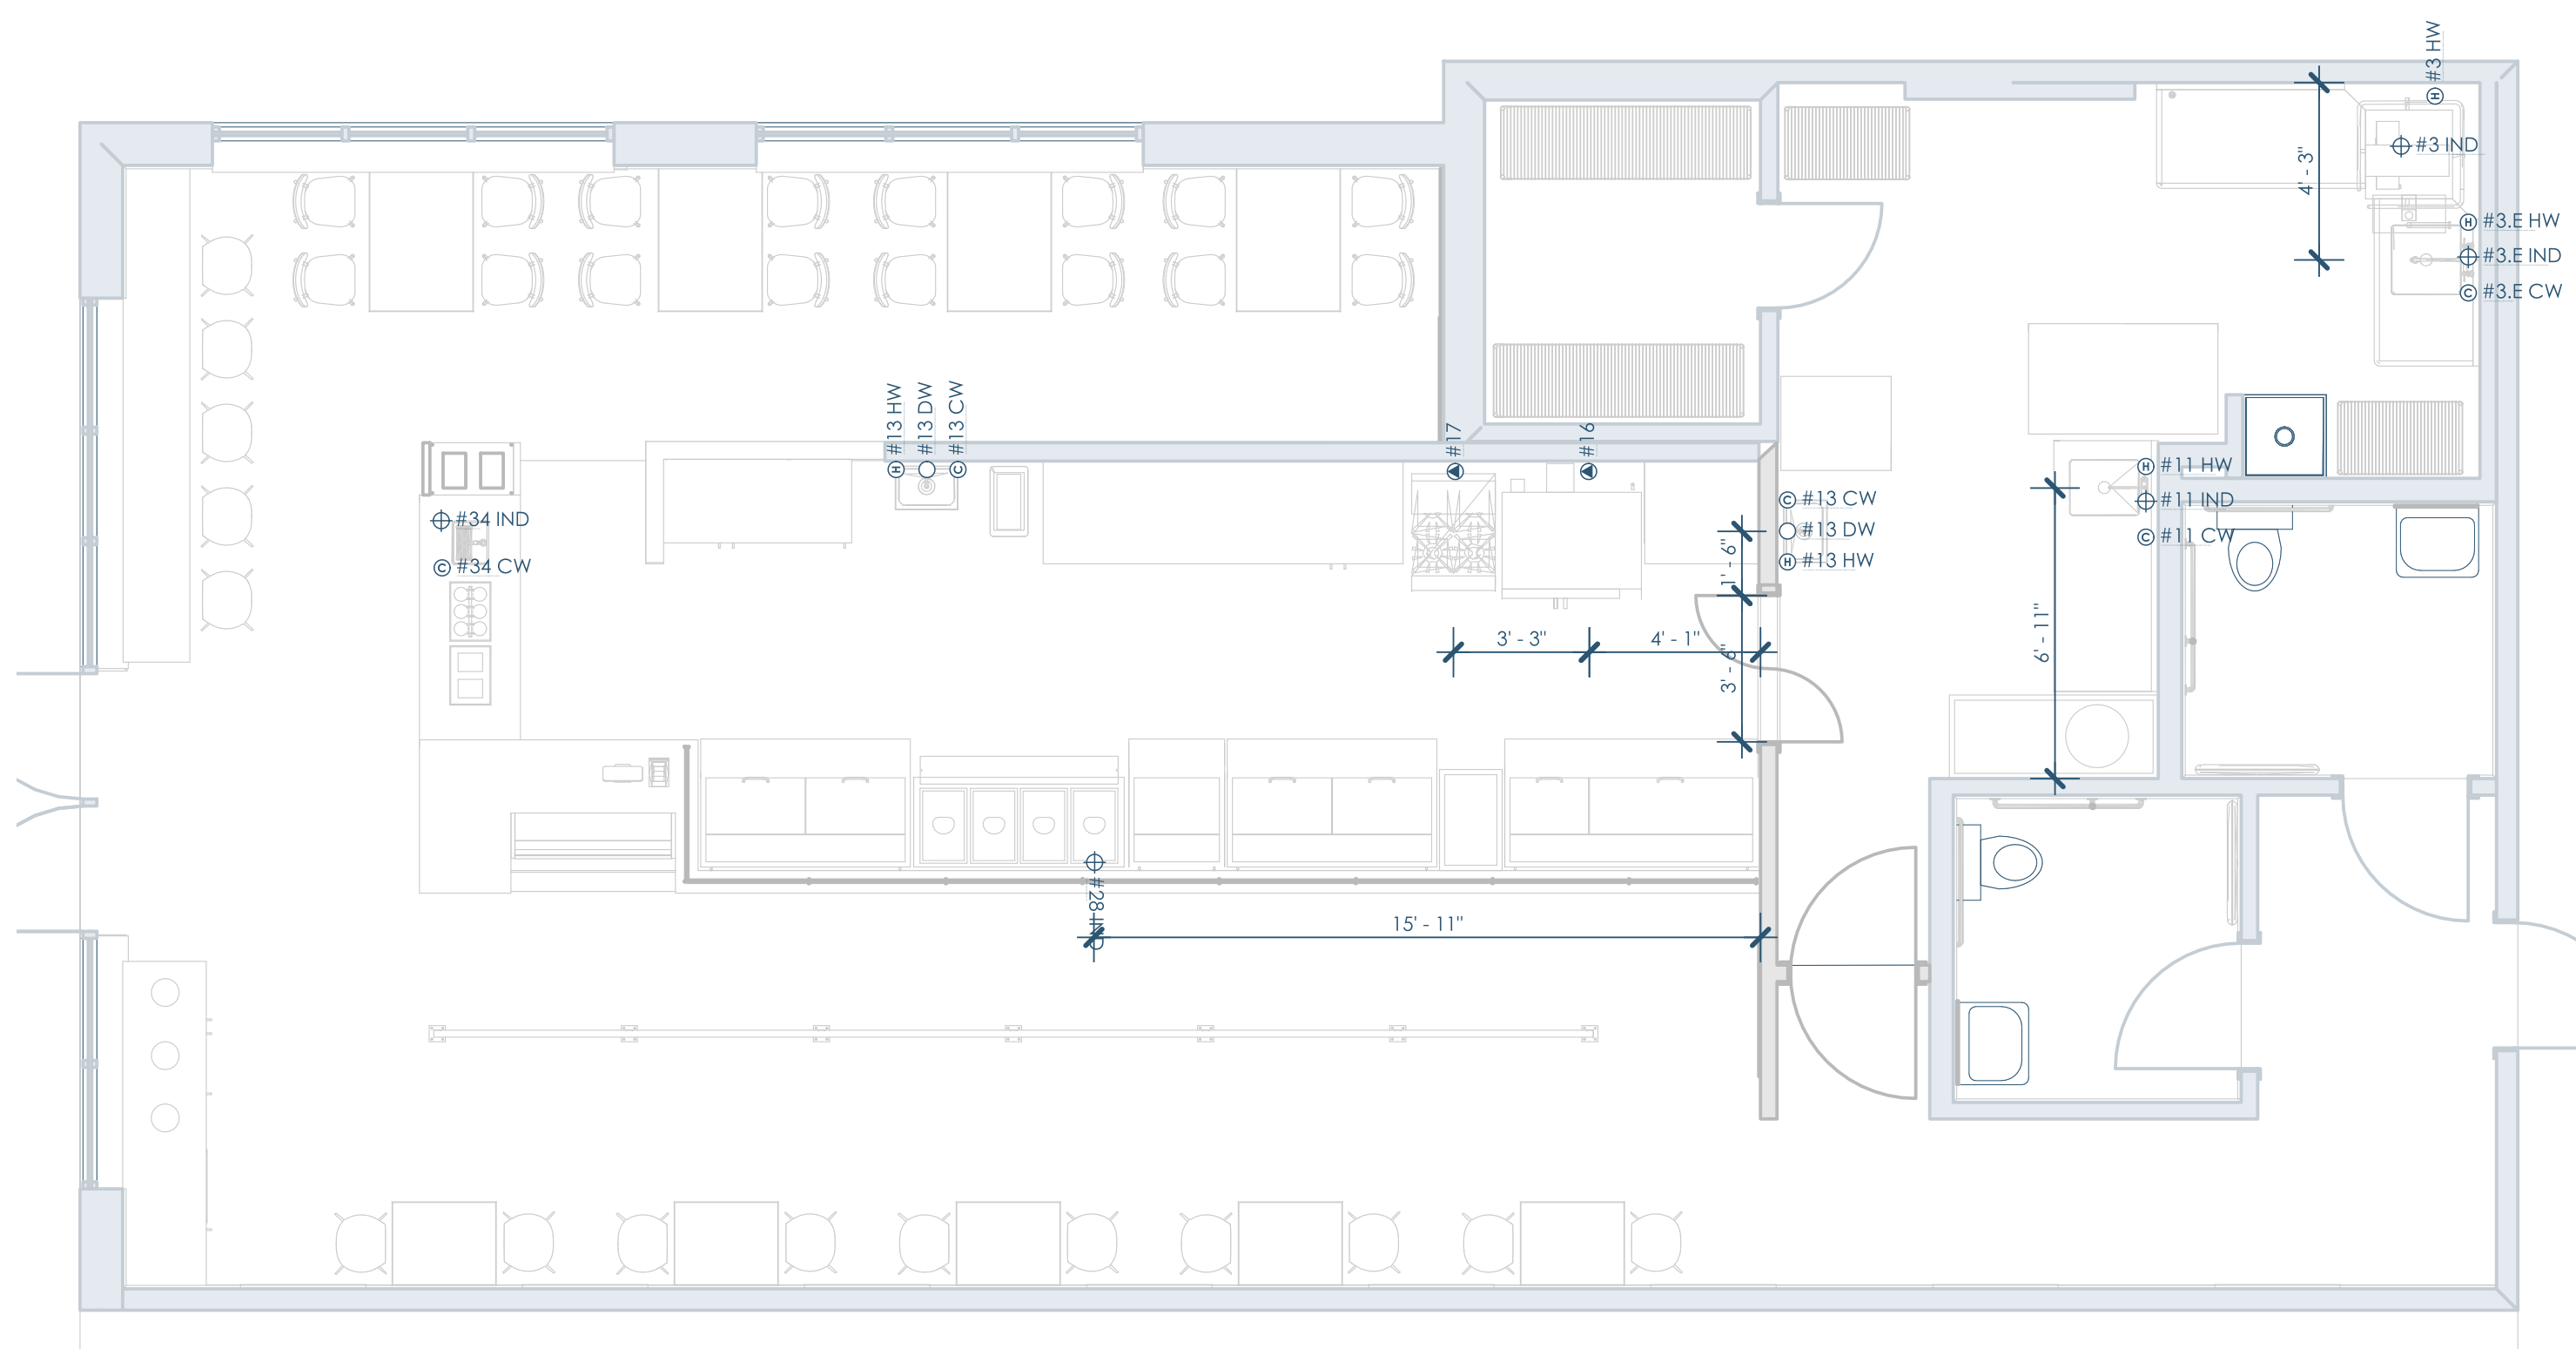

5B/EQ-PL EQUIPMENT PLAN - PLUMBING  
1/4"=1'-0"

- ⊙ HW - HOT WATER
- ⊙ CW - COLD WATER
- ⊙ DW - DIRECT WASTE
- ⊕ IND - INDIRECT WASTE OPEN SITE HUB DRAIN  
(PC USE CAST-IRON MATERIAL FOR HUB DRAIN  
TYPICAL AT COMBI OVENS, STEAMERS AND  
DISHWASHING LOCATIONS ONLY)
- ⊕ GAS - GAS SUPPLY FEED (PC TO PROVIDE MAX 1/4" W.C. GAS)

5B/EQ-PL LEGEND - EQUIPMENT - PLUMBING  
1/4"=1'-0"

GENERAL NOTES - PLUMBING

- ALL UTILITIES AND CONNECTION TYPES TO COMPLY WITH LOCAL AND STATE CODES
- GENERAL USE FLOOR DRAINS HAVE NOT BEEN SHOWN AS THE BUILDING IS EXISTING AND RENOVATED. SHOULD THE A/E AND OWNER DESIRE TO ADD THEM, PLEASE INSTALL AS DIRECTED BY THEM
- PLUMBING CONTRACTOR TO FURNISH AND INSTALL ANY AND ALL CODE COMPLYING BACKFLOW ANTI-SYPHON DEVICES PER LOCAL CODES. INCLUDE ALL LICENSE & INSPECTION FEES

4B/EQ-PL GENERAL NOTES - PLUMBING

TYPE MARK	COUNT	DESCRIPTION	DRAIN	COLD WATER	HOT WATER	GAS
#3	1	CORNER DISHWASHER	4" OPEN SITE HUB DRAIN STUB-UP 3" AFF. (PC TO CONNECT THRU GREASE TRAP) USE CAST IRON DRAIN MATERIAL	-	3/4" 120° HW 68" AFF. (PC TO SUPPLY SHUT-OFF, THEN CONNECT TO DISHWASHER)	-
#3 E	1	PRE-RINSE FAUCET ASSEMBLY, WITH ADD ON FAUCET	3" OPEN SITE DRAIN STUB-UP 3" AFF. (PC TO SUPPLY TAIL PIECE AND AIR GAP PIPING OVER THE HUB DRAIN)	1/2" CW 18" AFF. (PC TO TEE TO SPRAY ASSEMBLY)	1/2" 120° HW 16" AFF. (PC TO PROVIDE SHUT-OFF AND PROVIDE A SUPPLY TO SPRAY)	-
#11	1	STAINLESS STEEL PREP TABLE W/ SINK	3" OPEN SITE DRAIN STUB-UP 3" AFF. (PC TO SUPPLY TAIL PIECE AND AIR GAP PIPING OVER THE HUB DRAIN)	1/2" CW 20" AFF. (PC TO PROVIDE SHUT-OFF AND PROVIDE A SUPPLY TO FAUCET)	1/2" 120° HW 20" AFF. (PC TO SUPPLY SHUT-OFF AND THEN PROVIDE A SUPPLY TO FAUCET)	-
#13	2	HAND SINK	2" DW 1/4" AFF. (PC TO PROVIDE TRAPPED DRAIN TO CONNECTION ON WALL)	1/2" CW 20" AFF. (PC TO PROVIDE SHUT-OFF AND PROVIDE A SUPPLY TO FAUCET)	1/2" 120° HW 20" AFF. (PC TO PROVIDE SHUT-OFF AND PROVIDE A SUPPLY TO FAUCET)	-
#16	1	DOUBLE DECK GAS CONVECTION OVEN	-	-	-	3/4" N GAS 27" AFF.
#17	1	RANGE, 24", 4 OPEN BURNERS	-	-	-	3/4" N GAS 27" AFF.
#28	1	HOT FOOD SERVING COUNTER / TABLE	3" OPEN SITE HUB DRAIN STUB-UP 3" AFF.	-	-	-
#34	1	GLASS FILLER STATION	3" OPEN SITE HUB DRAIN STUB-UP 6" AFF.	1/2" CW STUB-UP 8" AFF. (PC TO BRANCH TO CONNECTION ON UNIT)	-	-

5A/EQ-PL EQUIPMENT - PLUMBING



Owner: Forage Kitchen  
5352 King James Way  
Fitchburg, WI 53719  
eatforage.com



GC: Venture Construction Group  
17500 W. Liberty Lane  
New Berlin, WI 53146  
vcginc.com



Kitchen Supplier: Kavanaugh  
2920 Bryant Road  
Madison, WI 53713  
608.271.8514



Architect: Opening Design  
17 S Fairchild | FL 7  
Madison, WI 53703  
ryan@openingdesign.com | 773.425.6456

EQUIPMENT - PLUMBING 05/16/2024

FK - PEWAUKEE

1390 CAPITAL DR - PEWAUKEE, WI 53072

EQ-PL

This project, like most OpeningDesign's projects, is open source. (Attribution-ShareAlike 4.0 International-CC-BY-SA 4.0)-freely available to any party for future use, assuming the terms such as Attribution and ShareAlike are honored.