



5A/A100 FLOOR PLAN - 1ST FLOOR
3/16"=1'-0"

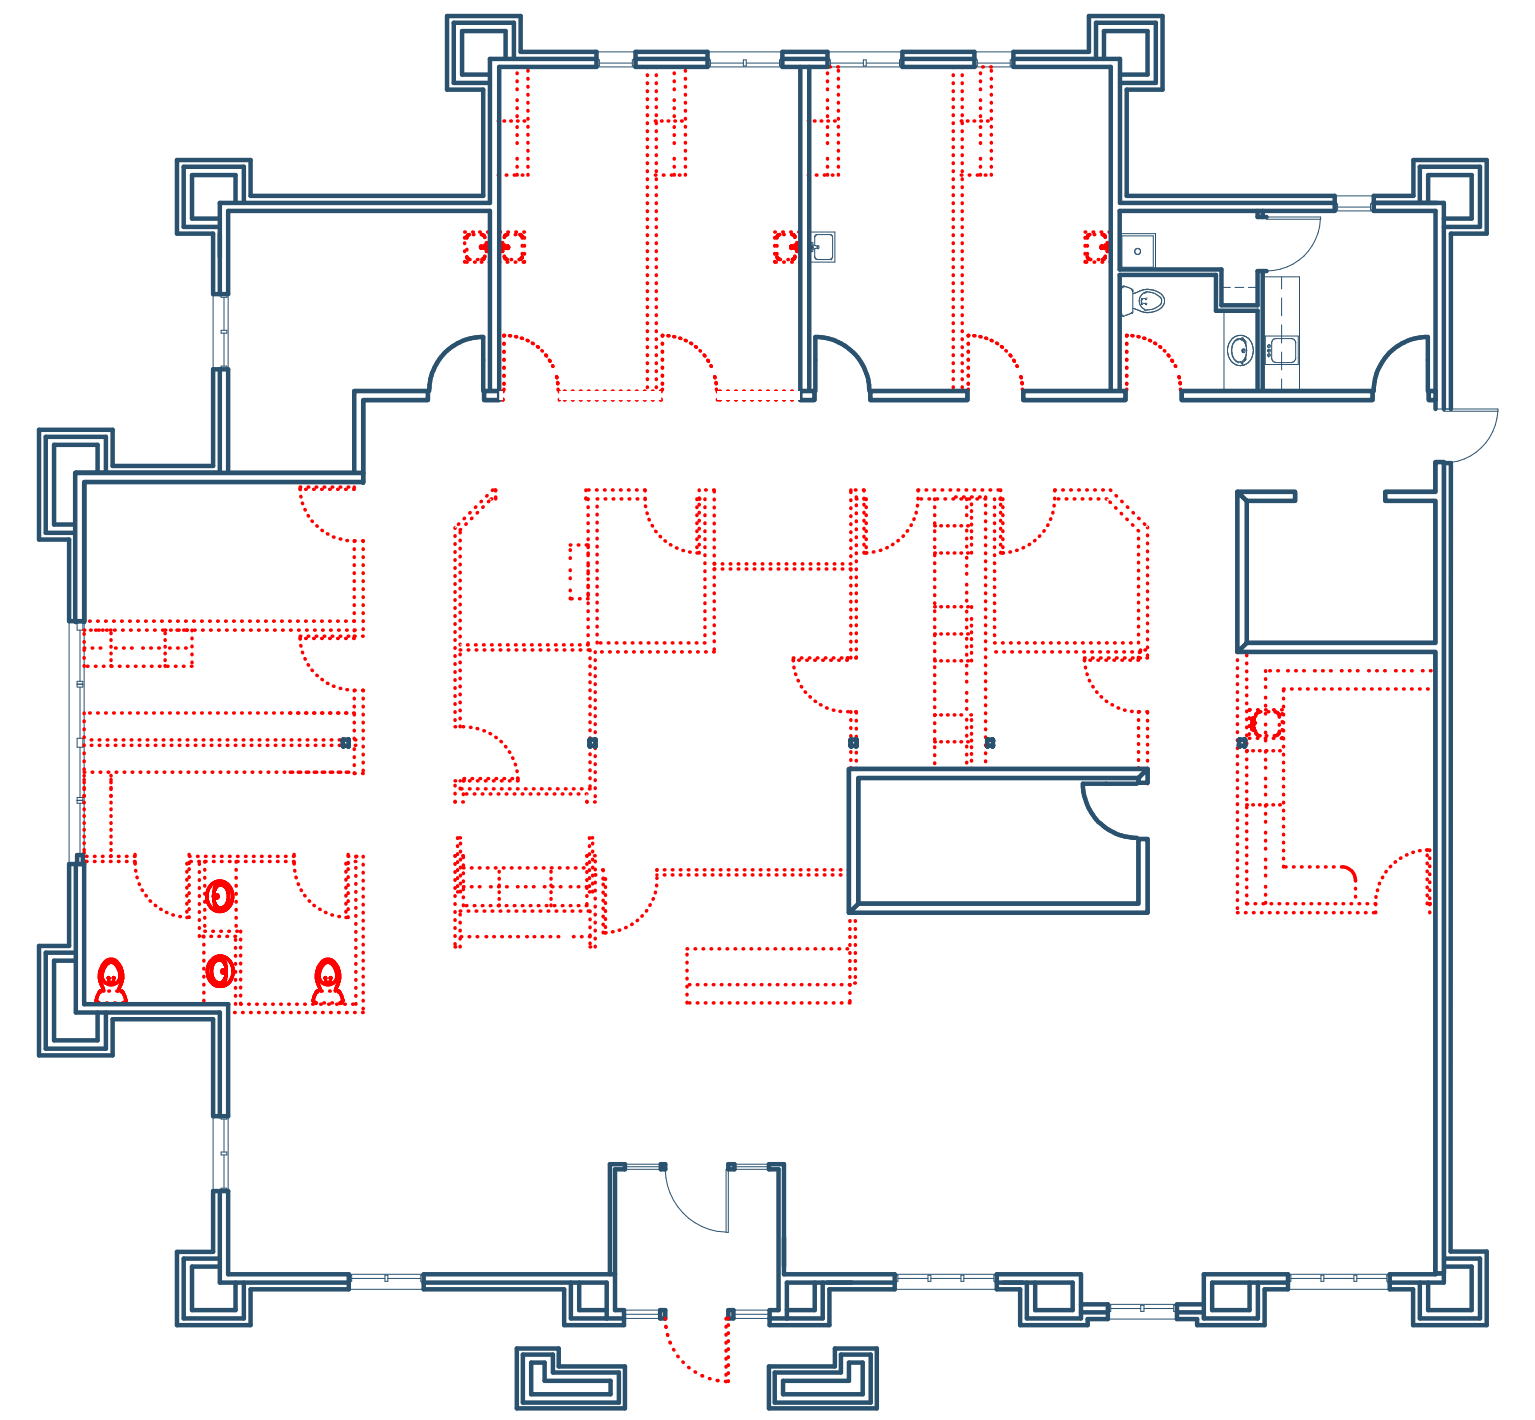

2B/A100 DEMO PLAN
3/32"=1'-0"

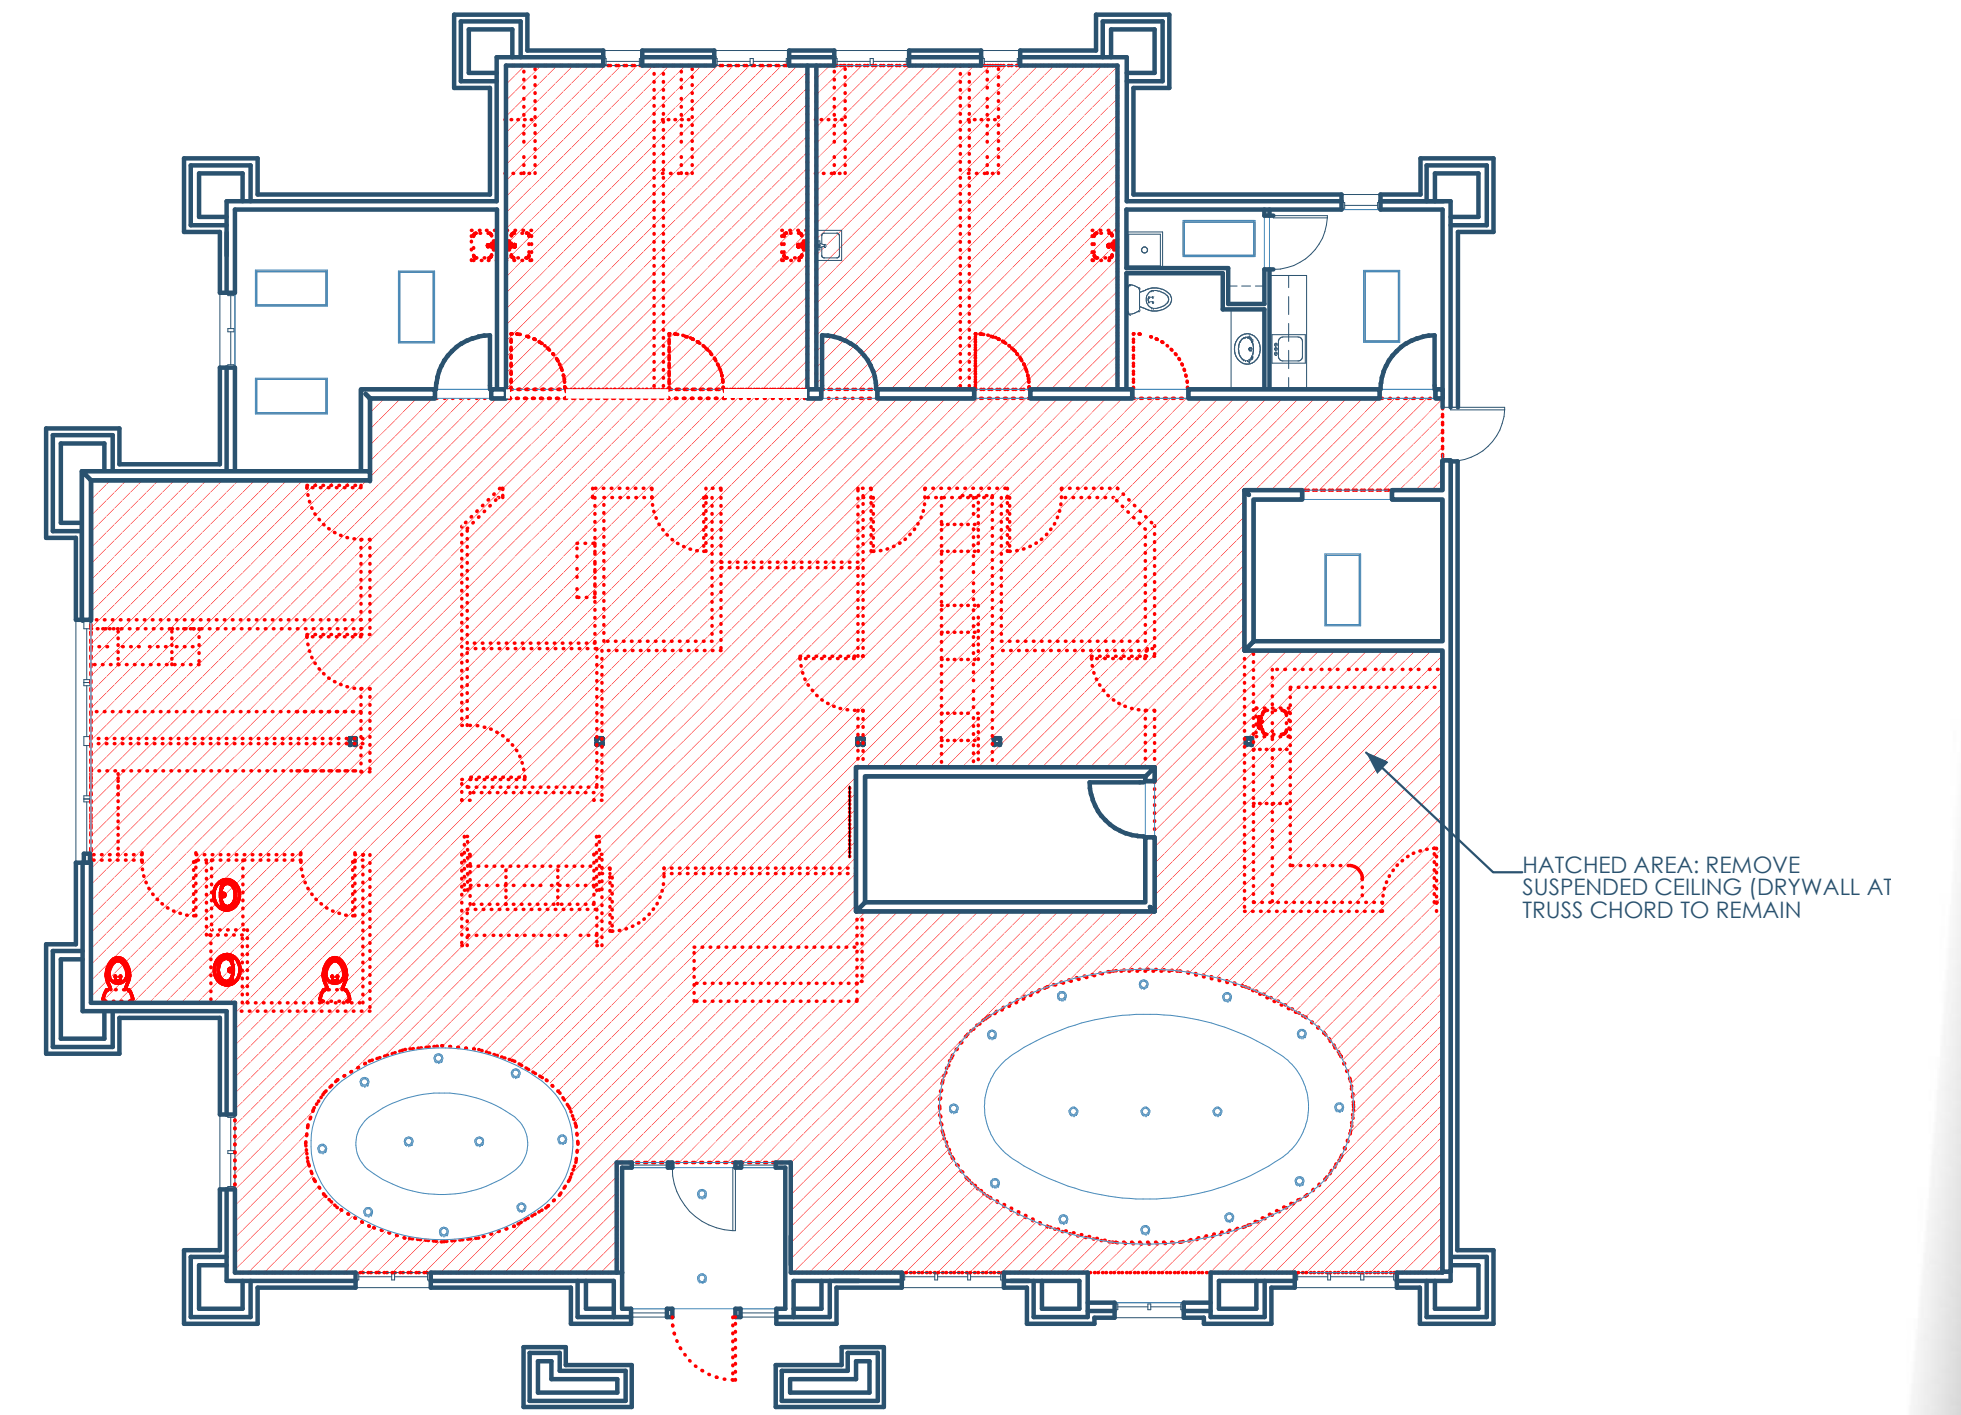

2A/A100 RCP - DEMO PLAN
3/32"=1'-0"



Tenant: Play It Again Sports
6674 Odana Rd.
Madison, WI 53719
plasmadison@gmail.com | 608.692.5455

Architect: OpeningDesign
17 S Fairchild | FL 7
Madison, WI 53703
ryan@openingdesign.com | 773.425.6456

FLOOR & SITE PLAN
PLAY IT AGAIN SPORTS - SUN PRAIRIE
1721 W MAIN ST, SUN PRAIRIE, WI 53590

A100

This project, like most OpeningDesign's projects, is open source. (Attribution-ShareAlike 4.0 International=CC-BY-SA 4.0)=freely available to any party for future use, assuming the terms such as Attribution and ShareAlike are honored.