


5 4 3 2 1


C

B


A

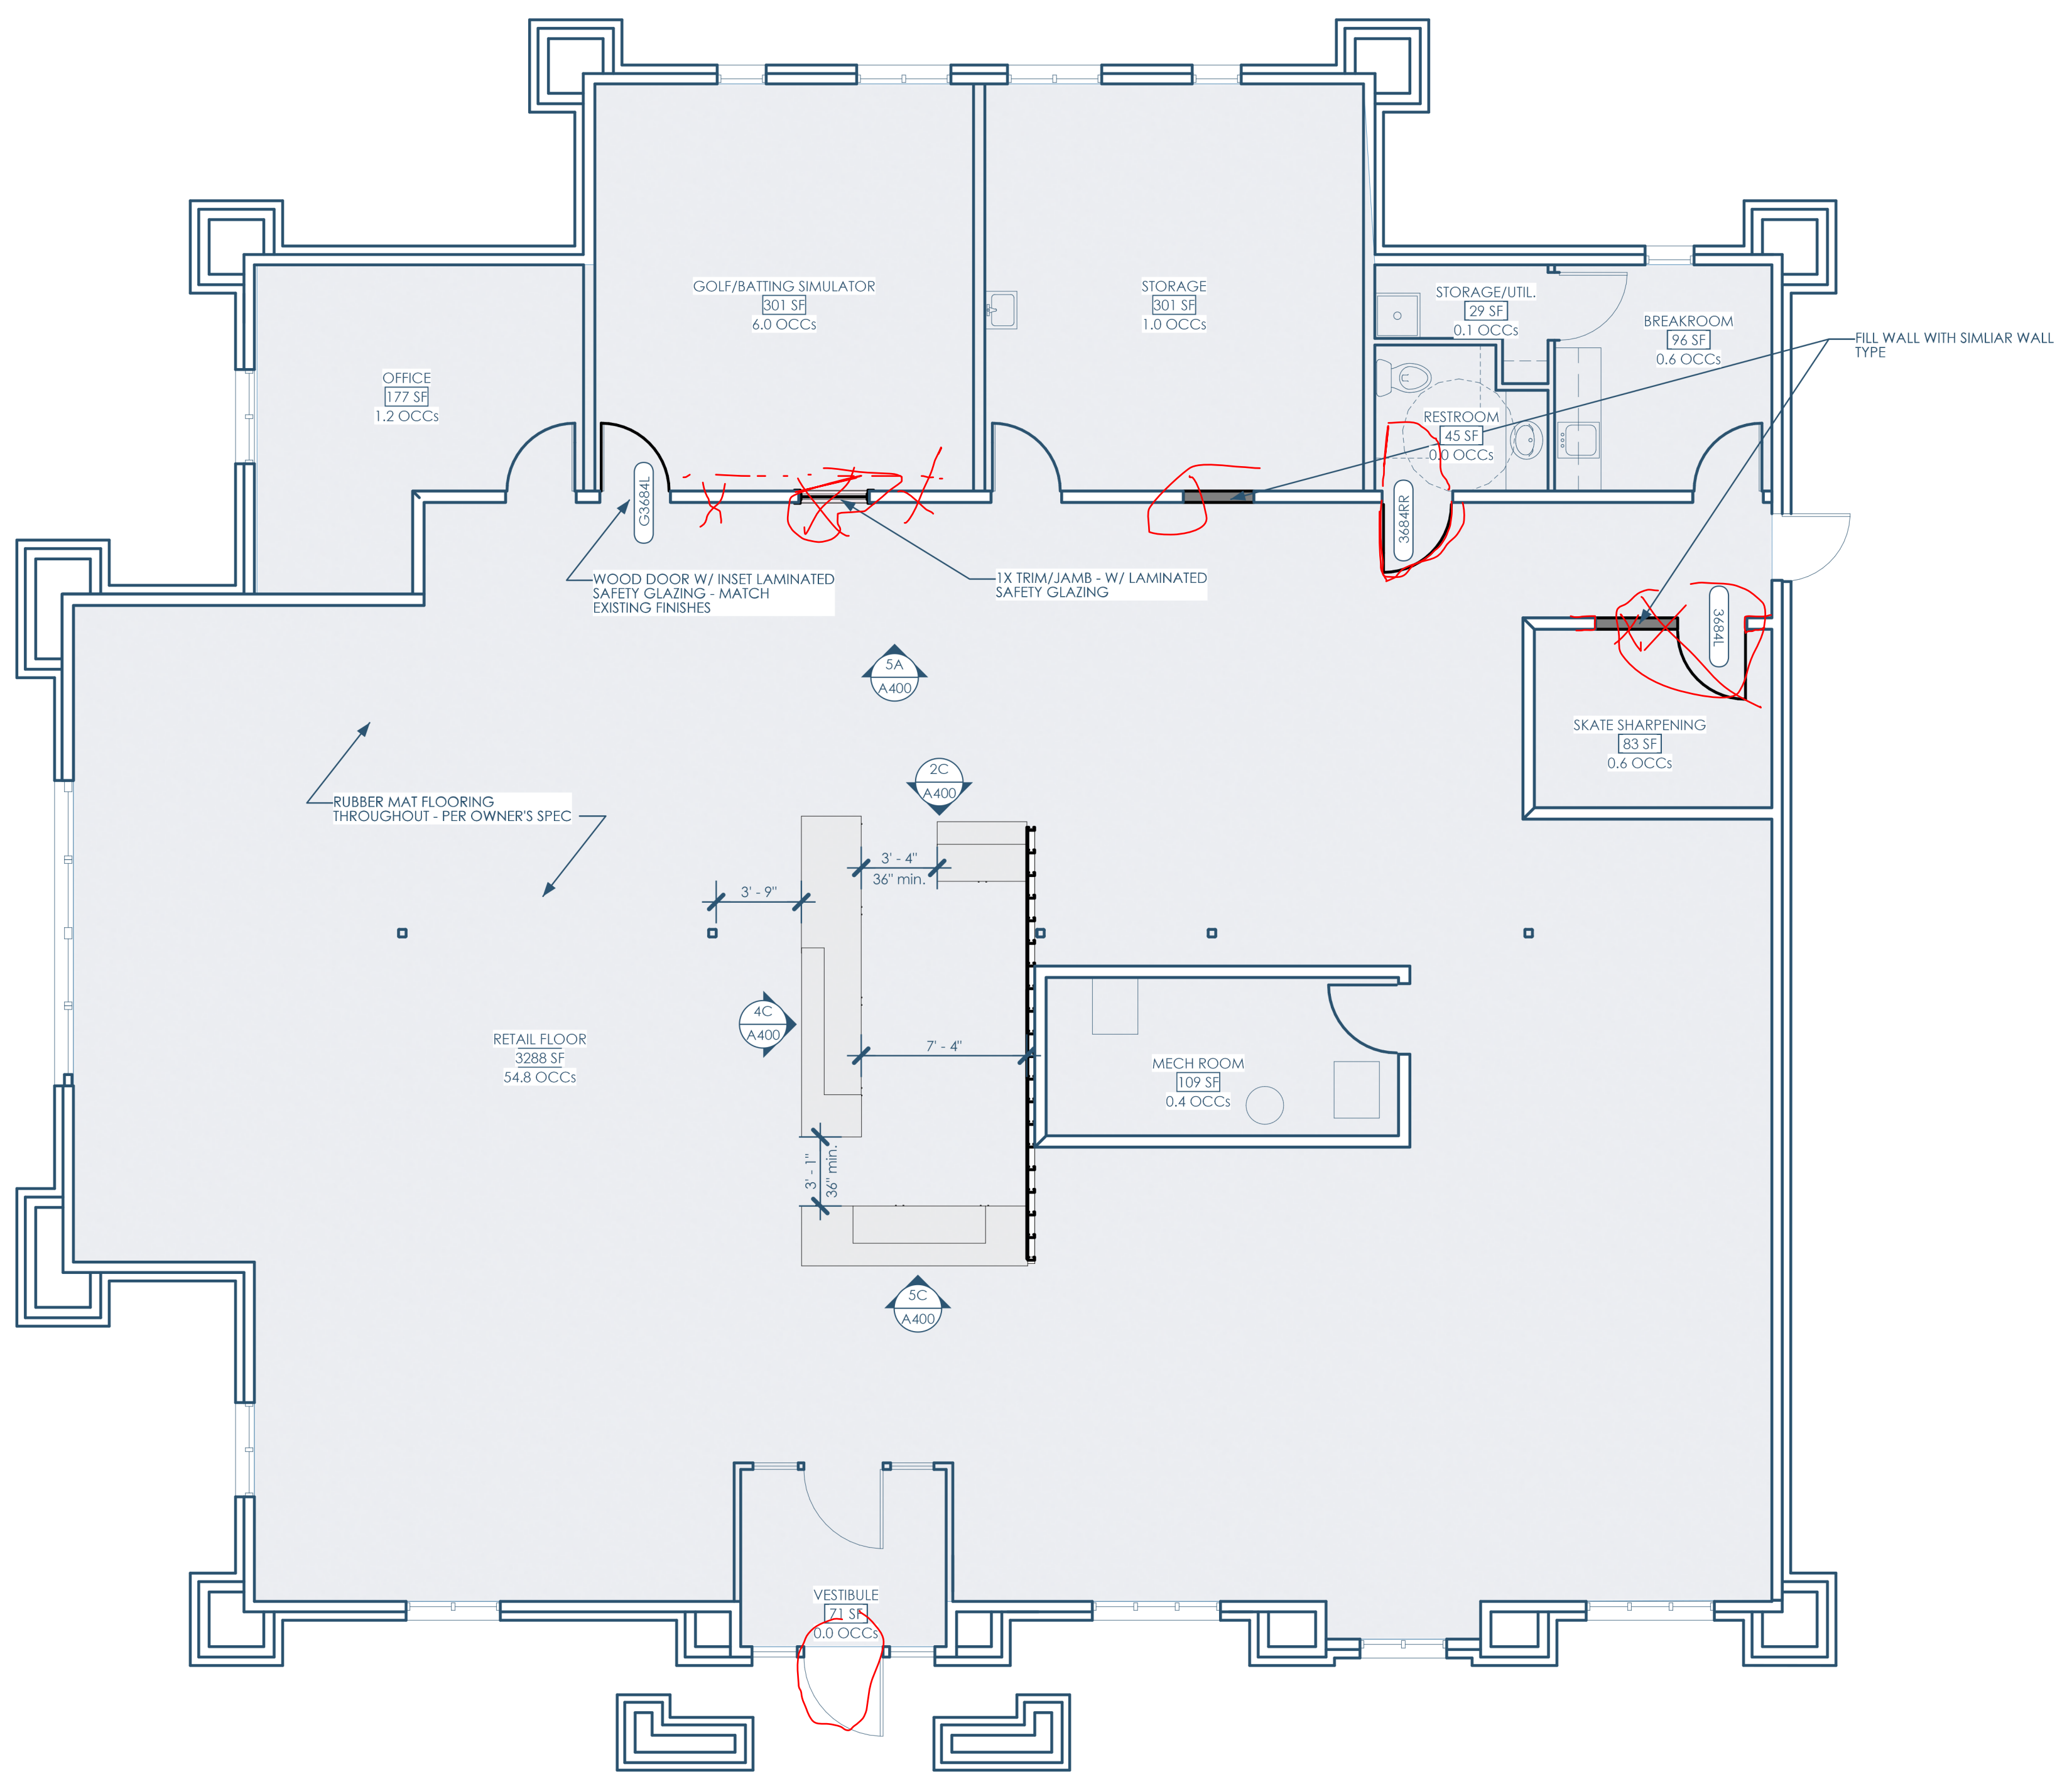

5B/A100 FLOOR PLAN - 1ST FLOOR
3/16"=1'-0"

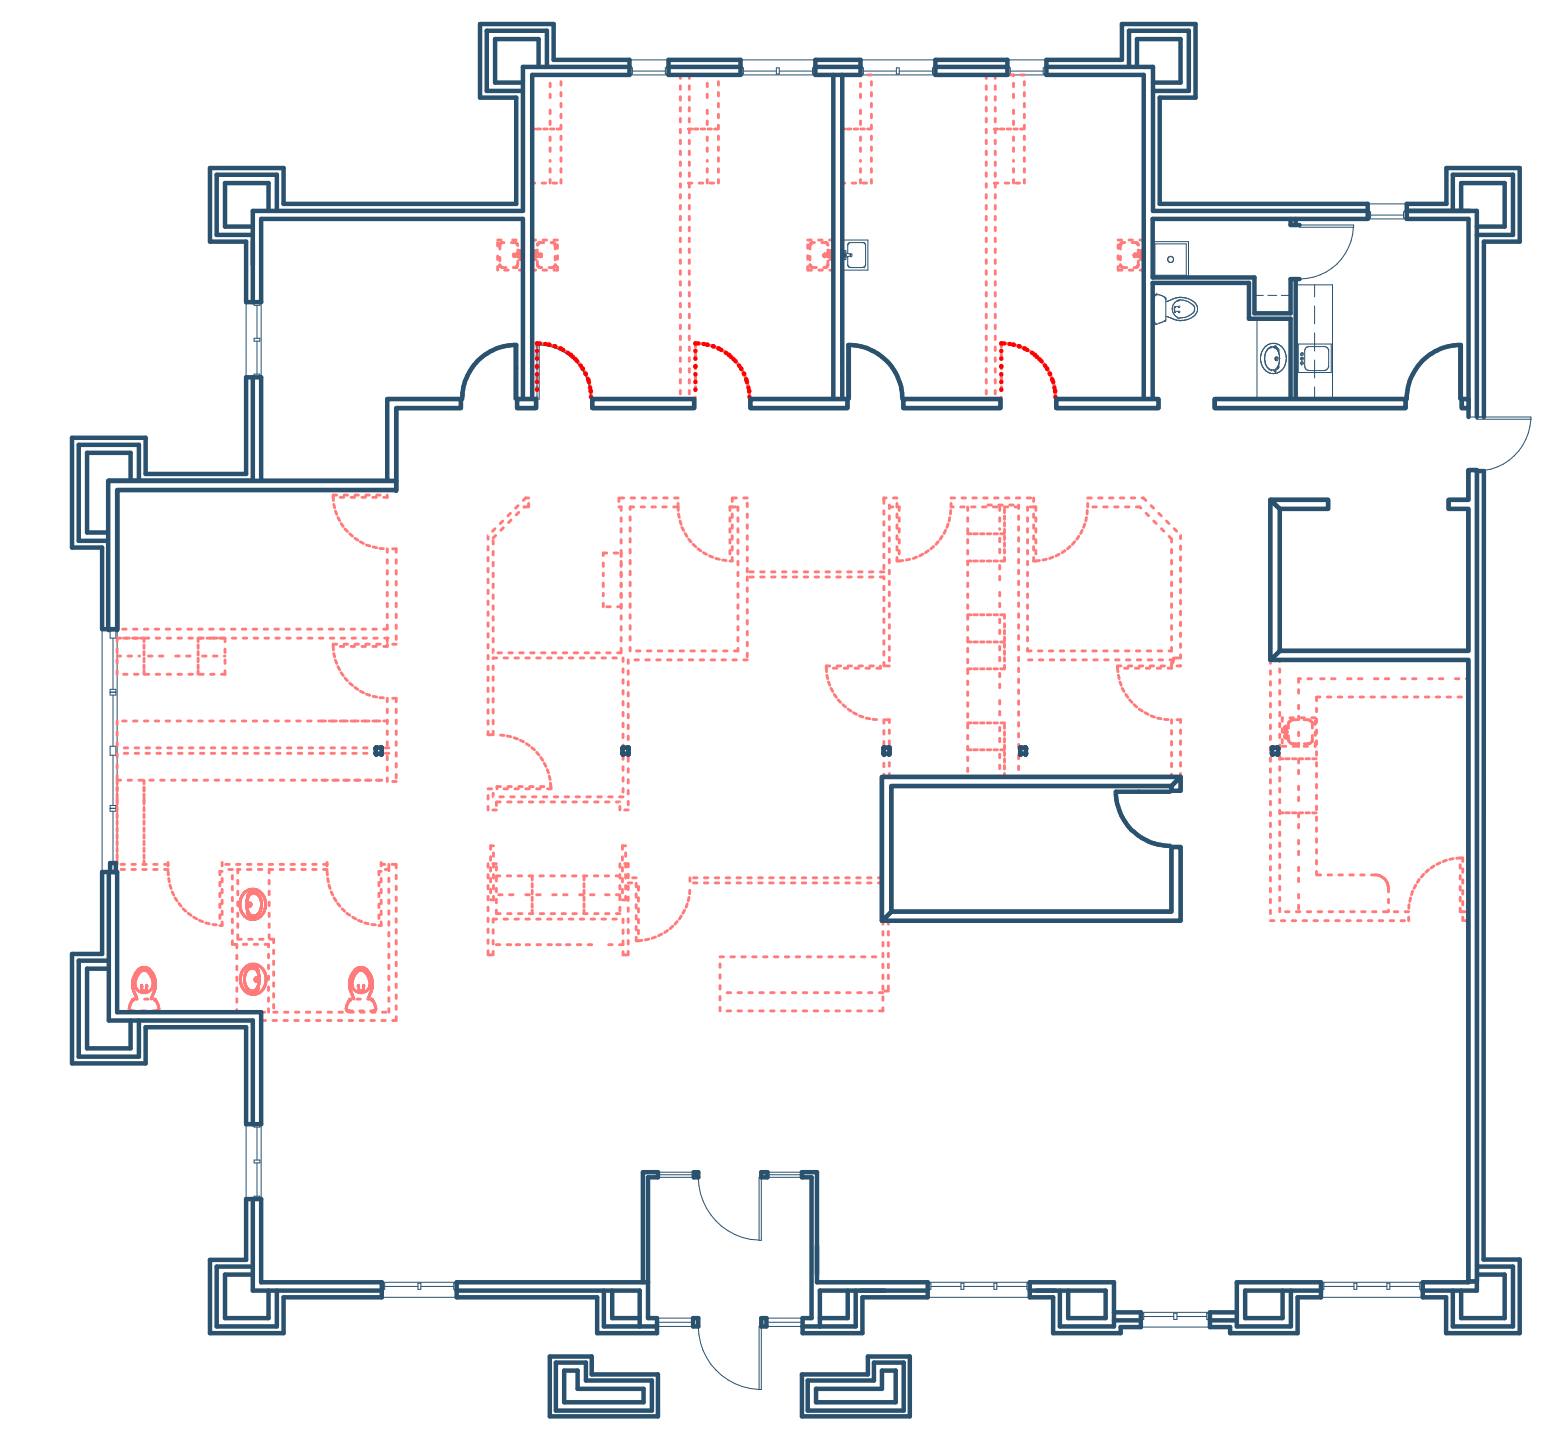

4/A100 DEMO PLAN
3/32"=1'-0"

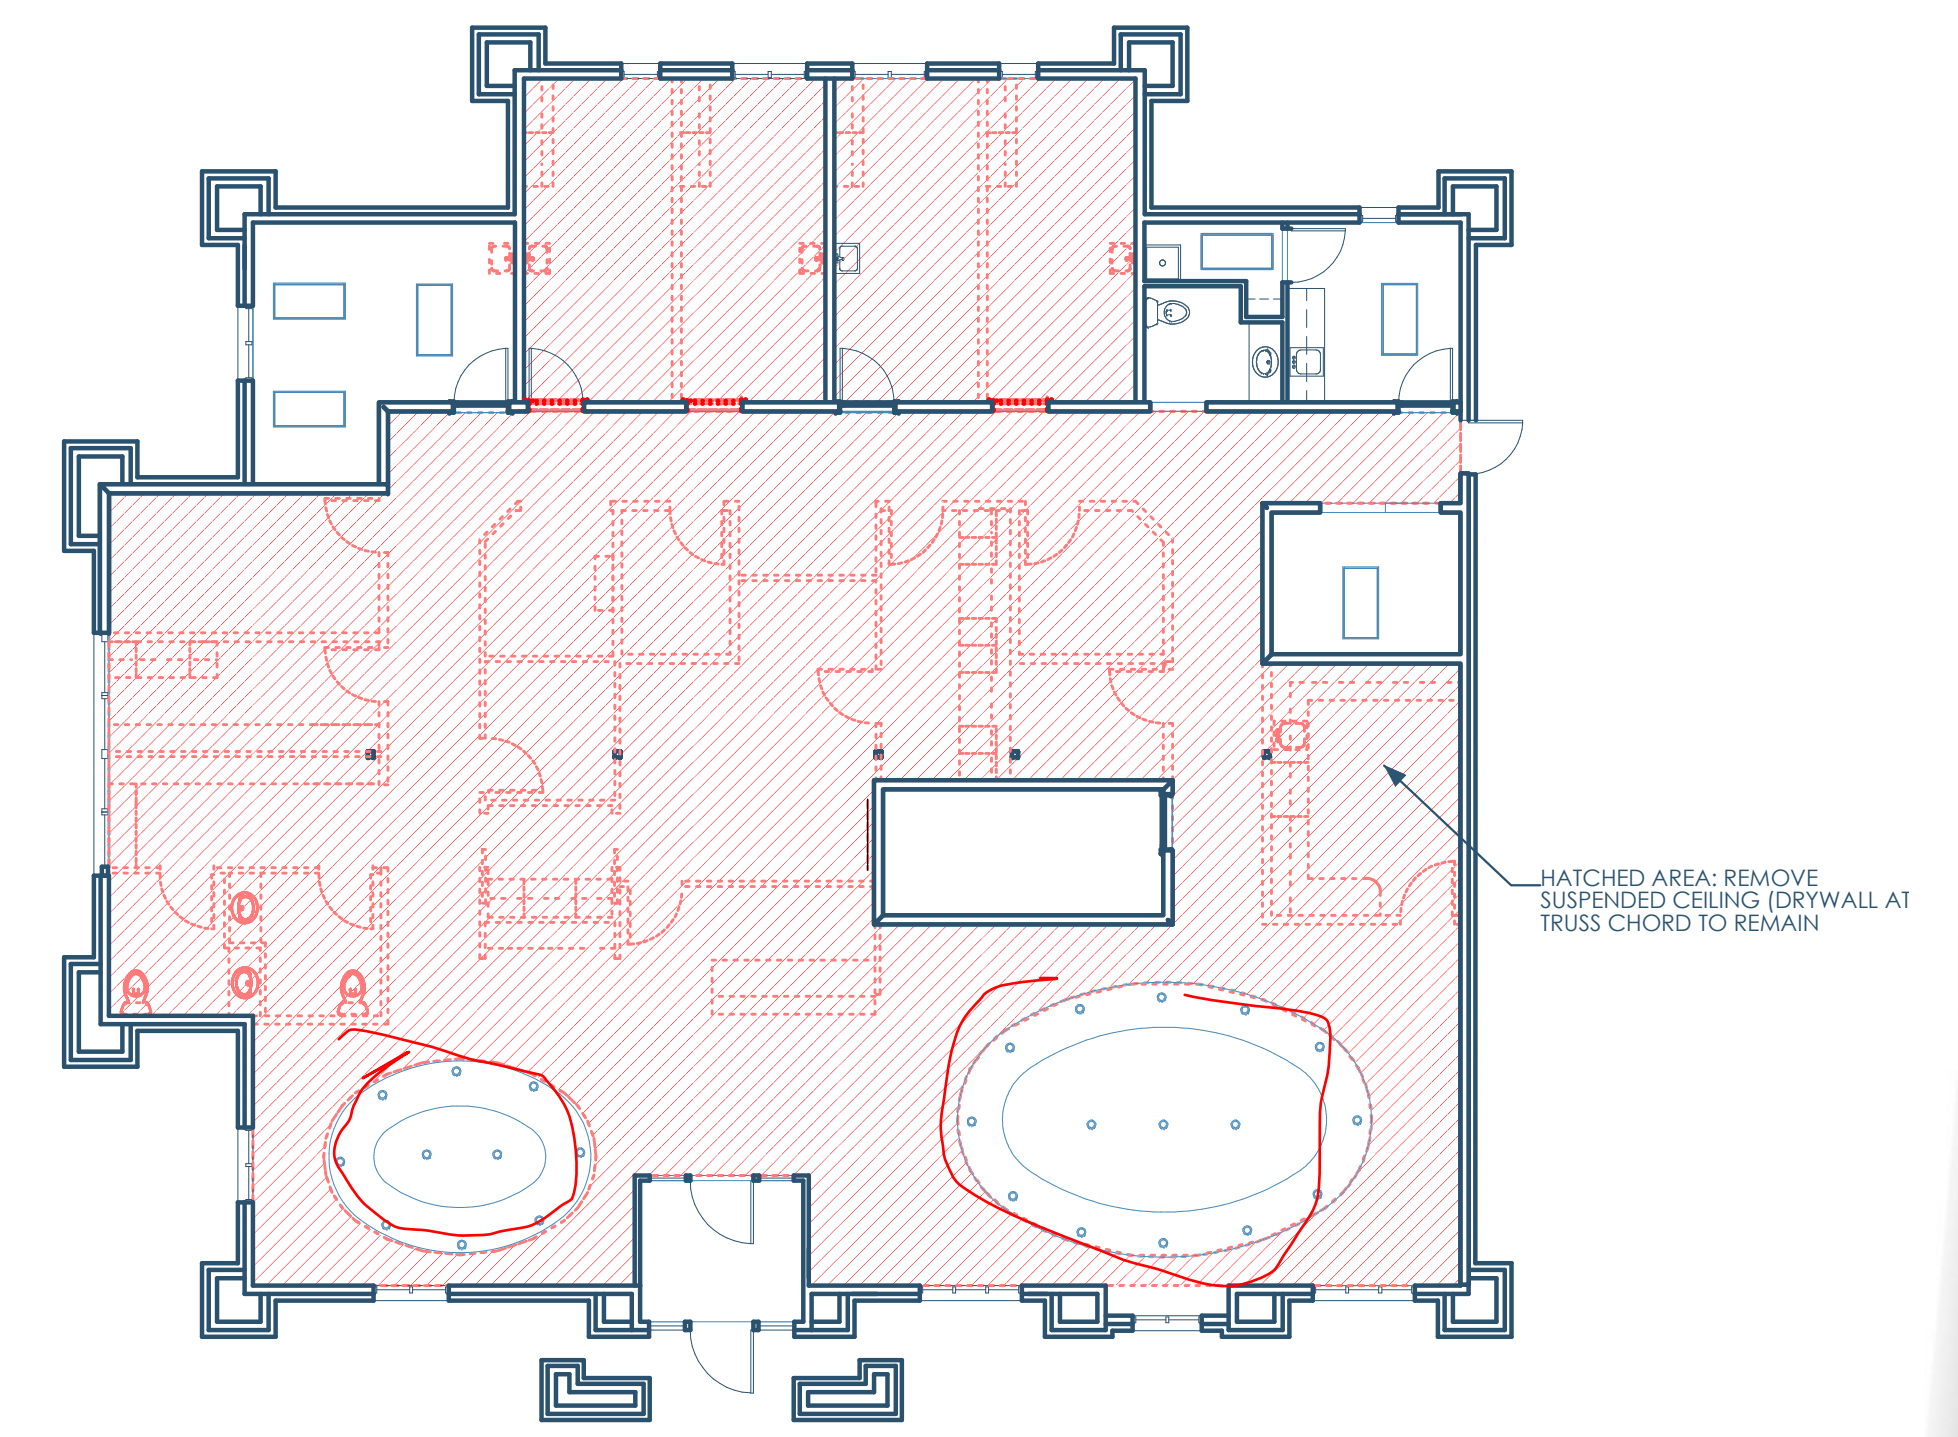

5/A100 RCP - DEMO PLAN
3/32"=1'-0"



Tenant: Play It Again Sports
6674 Odana Rd.
Madison, WI 53719
plasmadison@gmail.com | 608.692.5455


Architect: OpeningDesign
17 S Fairchild | FL 7
Madison, WI 53703
ryan@openingdesign.com | 773.425.6456

FLOOR & SITE PLAN
PLAY IT AGAIN SPORTS - SUN PRAIRIE
1721 W MAIN ST, SUN PRAIRIE, WI 53590

A100

5 4 3 2 1

This project, like most OpeningDesign's projects, is open source (Attribution-ShareAlike 4.0 International=CC-BY-SA 4.0)---freely available to any party for future use, assuming the terms such as Attribution and ShareAlike are honored.

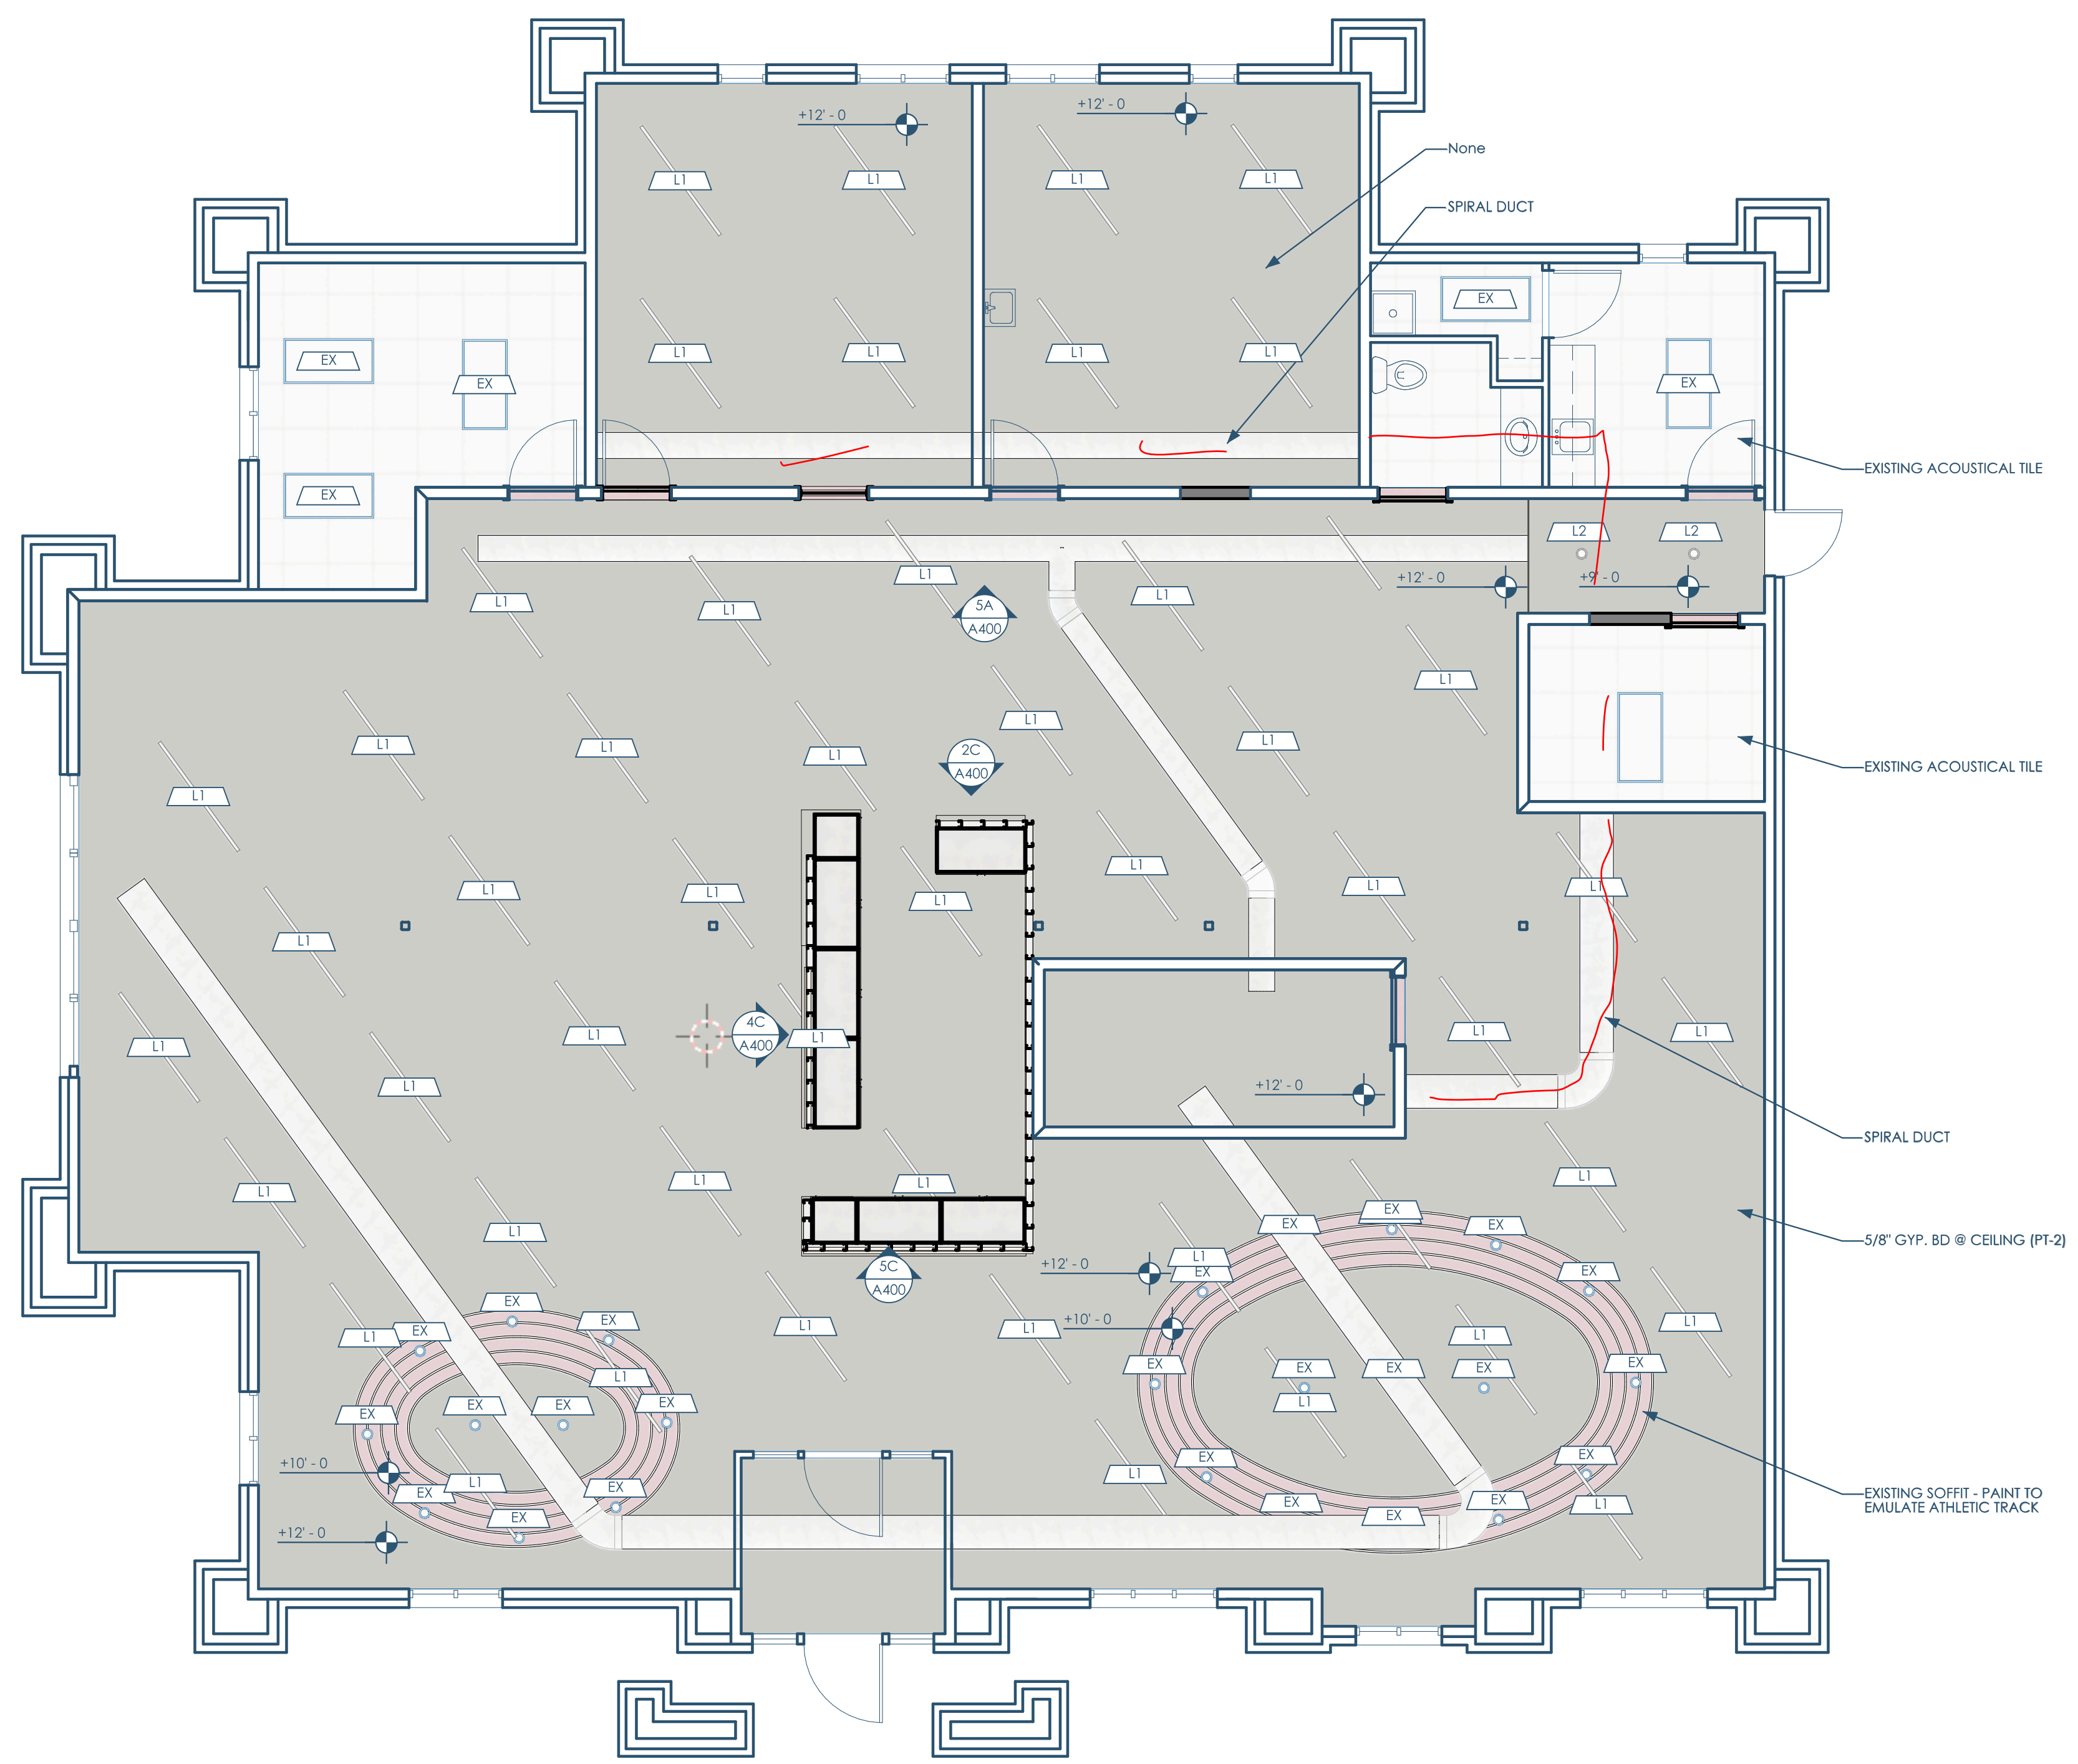

1/A150 RCP - 1ST FLOOR
3/16"=1'-0"





Tenant: Play It Again Sports
6674 Odana Rd.
Madison, WI 53719
plasmadison@gmail.com | 608.692.5455

Architect: OpeningDesign
17 S Fairchild | FL 7
Madison, WI 53703
ryan@openingdesign.com | 773.425.6456

REFLECTED CEILING PLAN
PLAY IT AGAIN SPORTS - SUN PRAIRIE
1721 W MAIN ST, SUN PRAIRIE, WI 53590

A150

This project, like most OpeningDesign's projects, is open source (Attribution-ShareAlike 4.0 International=CC-BY-SA 4.0) - freely available to any party for future use, assuming the terms such as Attribution and ShareAlike are honored.

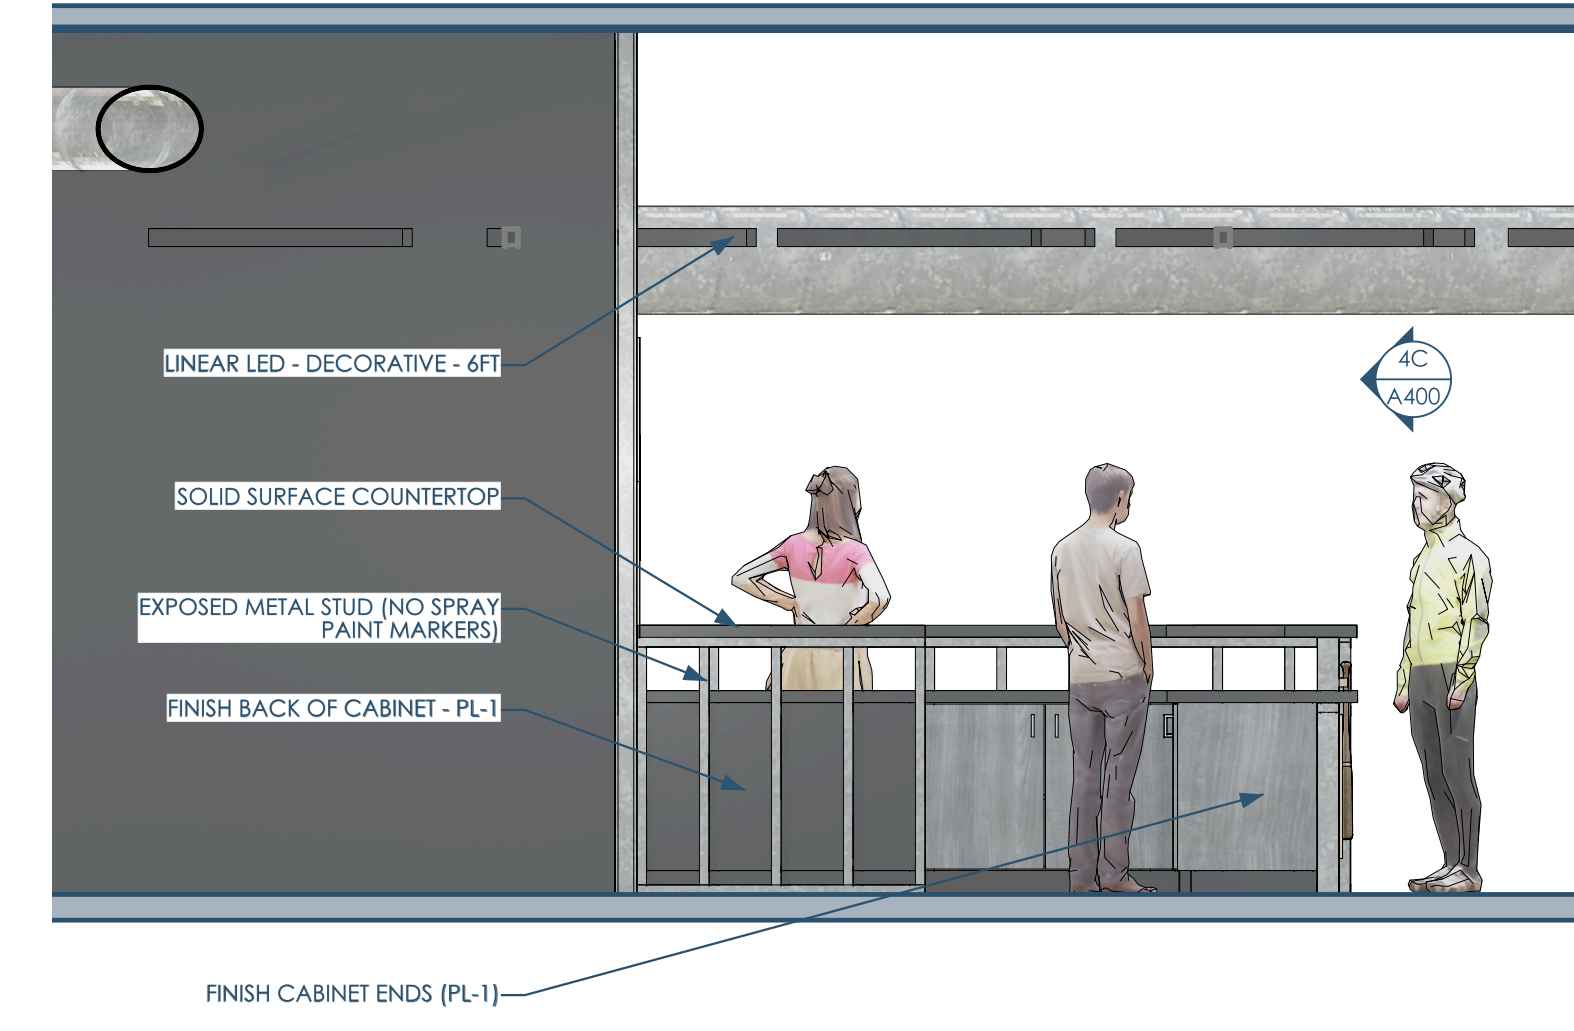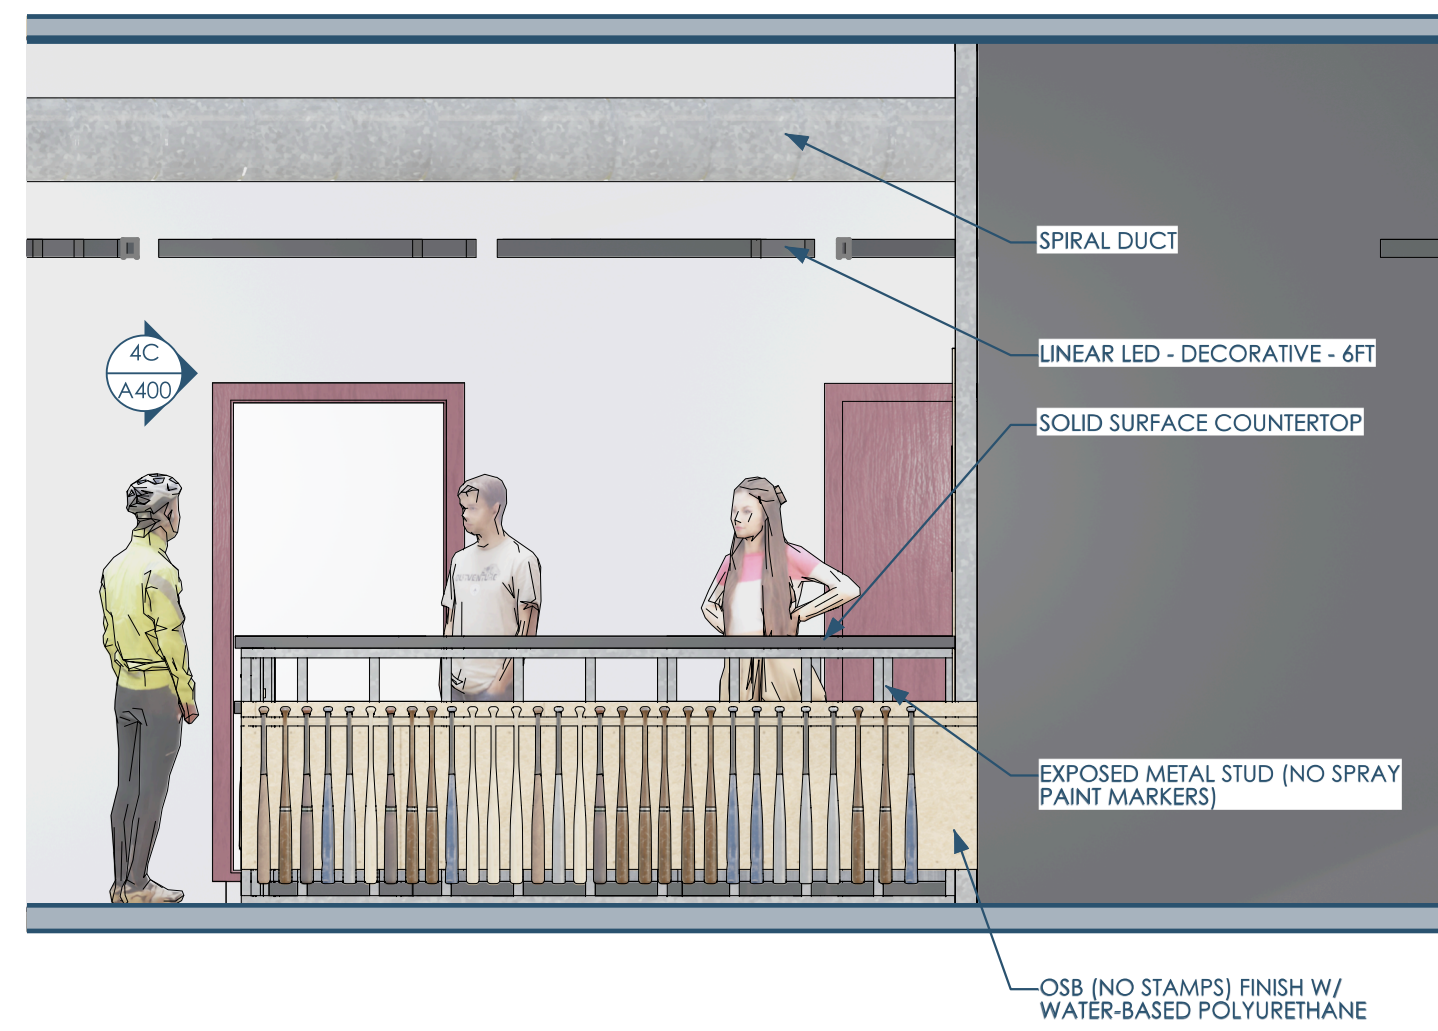

5C/A400 POS - ELEVATION - WEST
3/8"=1'-0"

2C/A400 POS - ELEVATION - EAST
3/8"=1'-0"



5B/A400 PERSPECTIVE 1

4B/A400 PERSPECTIVE 2

2B/A400 PERSPECTIVE 3



5A/A400 WALL - ELEVATION - WEST
3/8"=1'-0"



This project, like most OpeningDesign's projects, is open source (Attribution-ShareAlike 4.0 International - CC BY-SA 4.0) - freely available to any party for future use, assuming the terms such as Attribution and ShareAlike are honored.