



5A/A100 FLOOR PLAN - 1ST FLOOR
3/16"=1'-0"

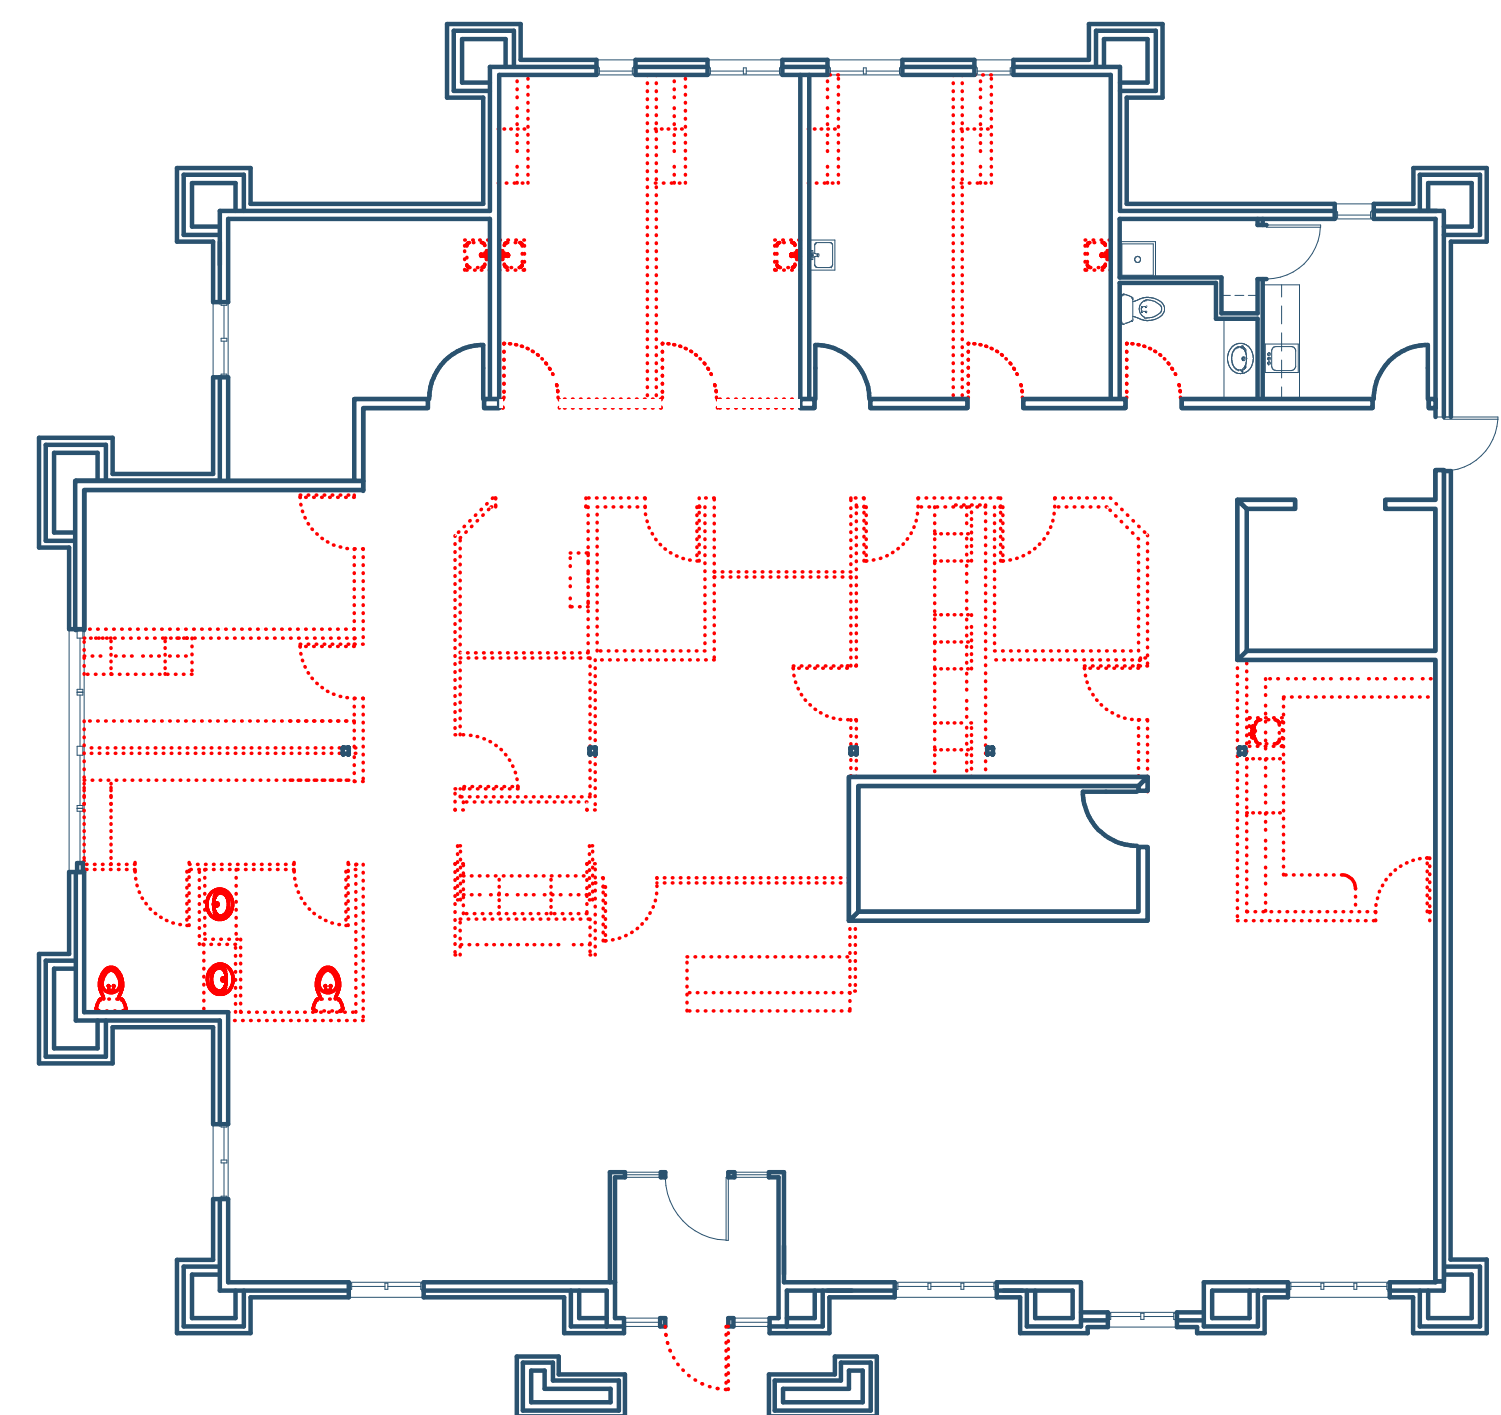

2B/A100 DEMO PLAN
3/32"=1'-0"

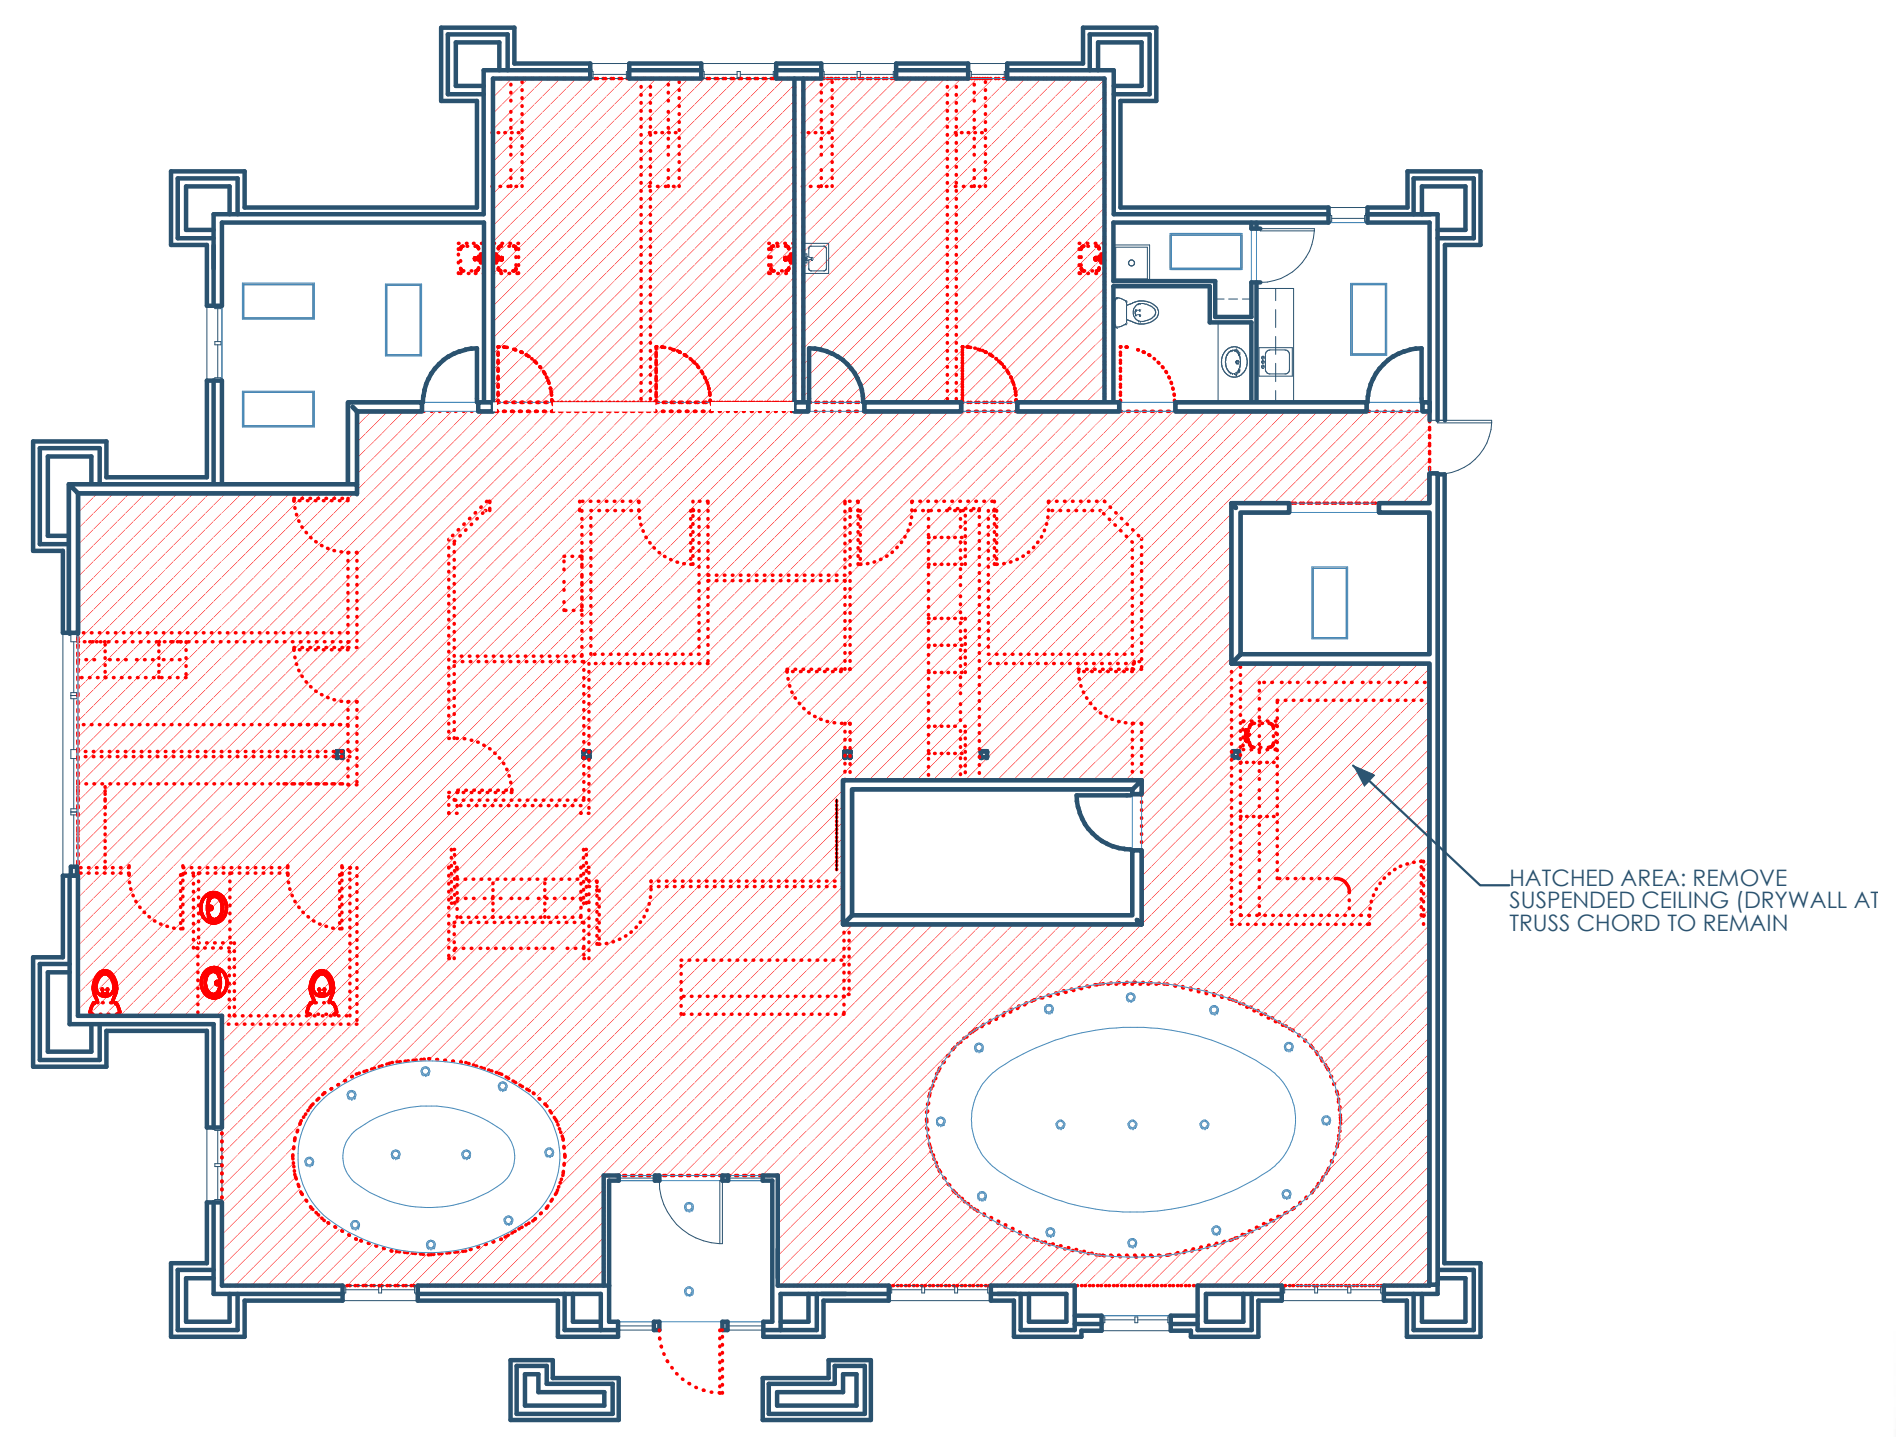

2A/A100 RCP - DEMO PLAN
3/32"=1'-0"




Tenant: Play It Again Sports
6674 Odana Rd.
Madison, WI 53719
plasmadison@gmail.com | 608.692.5455

Architect: OpeningDesign
17 S Fairchild | FL 7
Madison, WI 53703
ryan@openingdesign.com | 773.425.6456

FLOOR & SITE PLAN
PLAY IT AGAIN SPORTS - SUN PRAIRIE
1721 W MAIN ST, SUN PRAIRIE, WI 53590

A100

This project, like most OpeningDesign's projects, is open source. (Attribution-ShareAlike 4.0 International=CC-BY-SA 4.0)=freely available to any party for future use, assuming the terms such as Attribution and ShareAlike are honored.

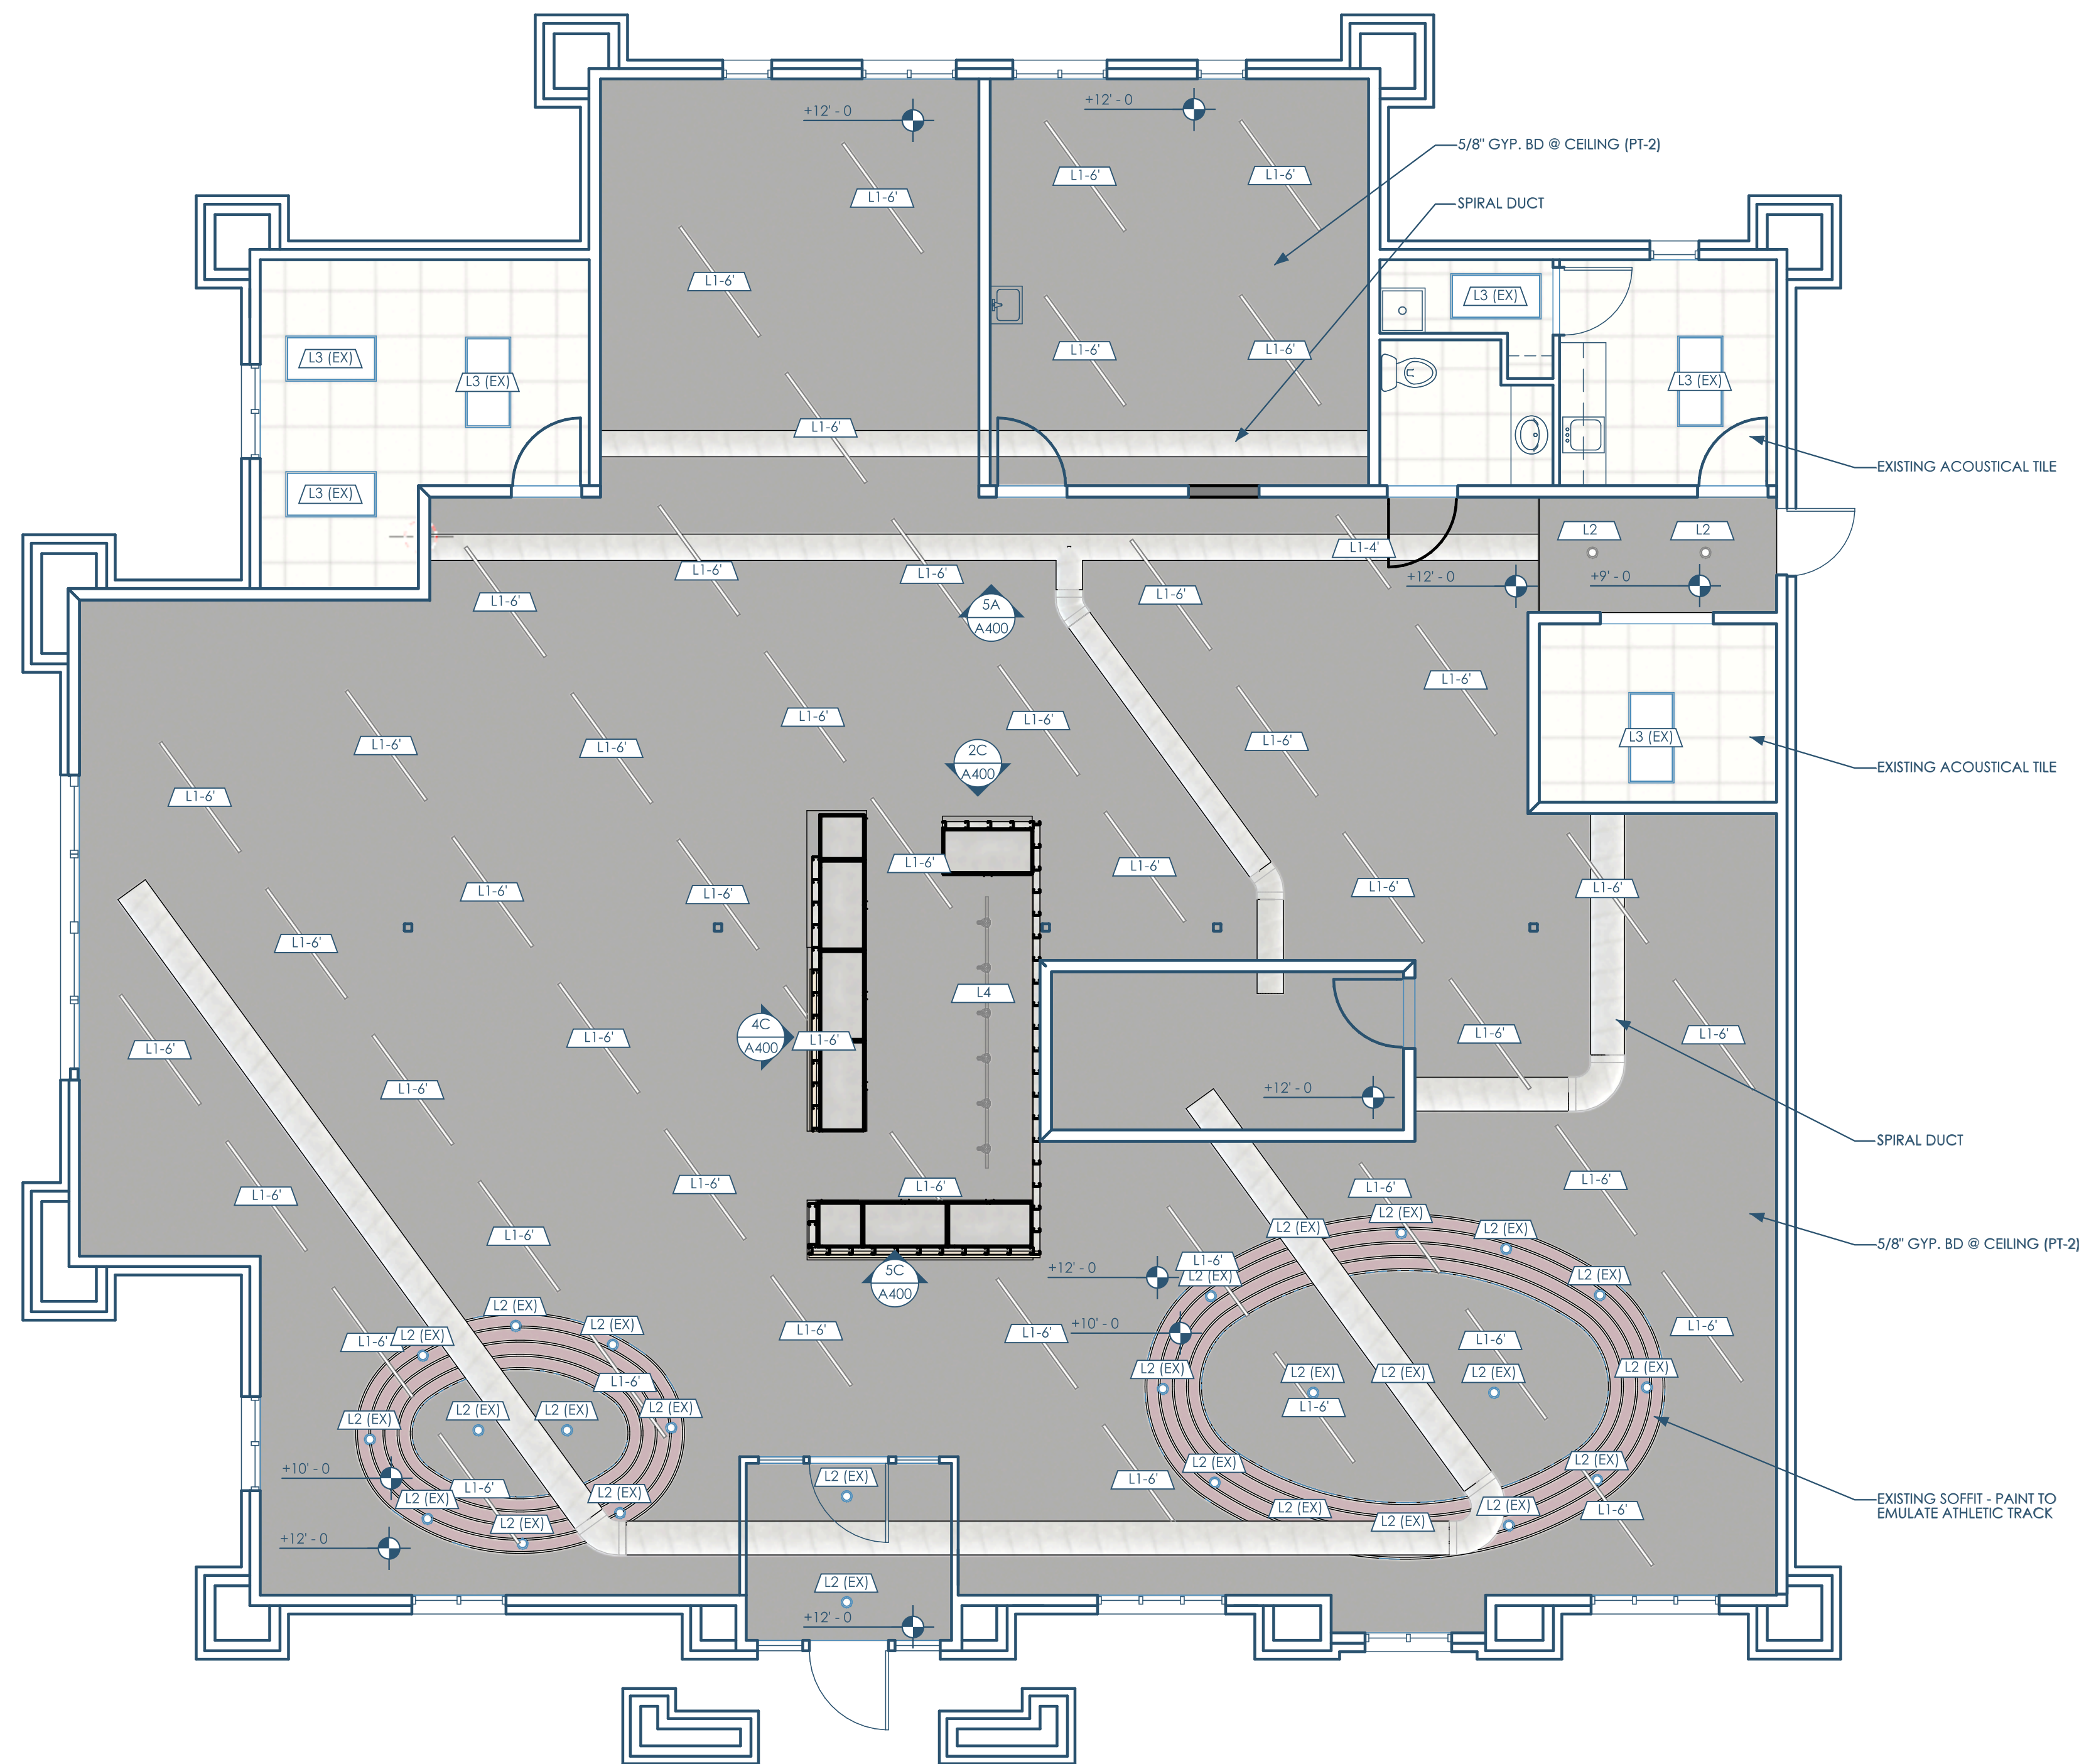

5A/A150 RCP - 1ST FLOOR
3/16"=1'-0"

MARK	TYPE	MANUFACTURER	MODEL	DESCRIPTION	TYPE COMMENTS	URL	COUNT
L1-4	LINEAR LED - DECORATIVE - 4FT	WESTGATE	SCE-SERIES	4FT (BLACK)	-	-	1
L1-6	LINEAR LED - DECORATIVE - 6FT	WESTGATE	SCE-SERIES	6FT (BLACK)	-	-	48
L2	REUSE EXISTING RECESSED CAN	-	-	-	-	-	2
L4	TRACK LIGHTING	JUNO LIGHTING	T620	BLACK	2FT PER HEAD - 12FT TRACK	-	6

4A/A150 LIGHTING SCHEDULE





Tenant: Play It Again Sports
6674 Odana Rd.
Madison, WI 53719
plasmadison@gmail.com | 608.692.5455

Architect: OpeningDesign
17 S Fairchild | FL 7
Madison, WI 53703
ryan@openingdesign.com | 773.425.6456

REFLECTED CEILING PLAN
PLAY IT AGAIN SPORTS - SUN PRAIRIE
1721 W MAIN ST, SUN PRAIRIE, WI 53590

A150

This project, like most OpeningDesign's projects, is open source (Attribution-ShareAlike 4.0 International - CC BY-SA 4.0) - freely available to any party for future use, assuming the terms such as Attribution and ShareAlike are honored.

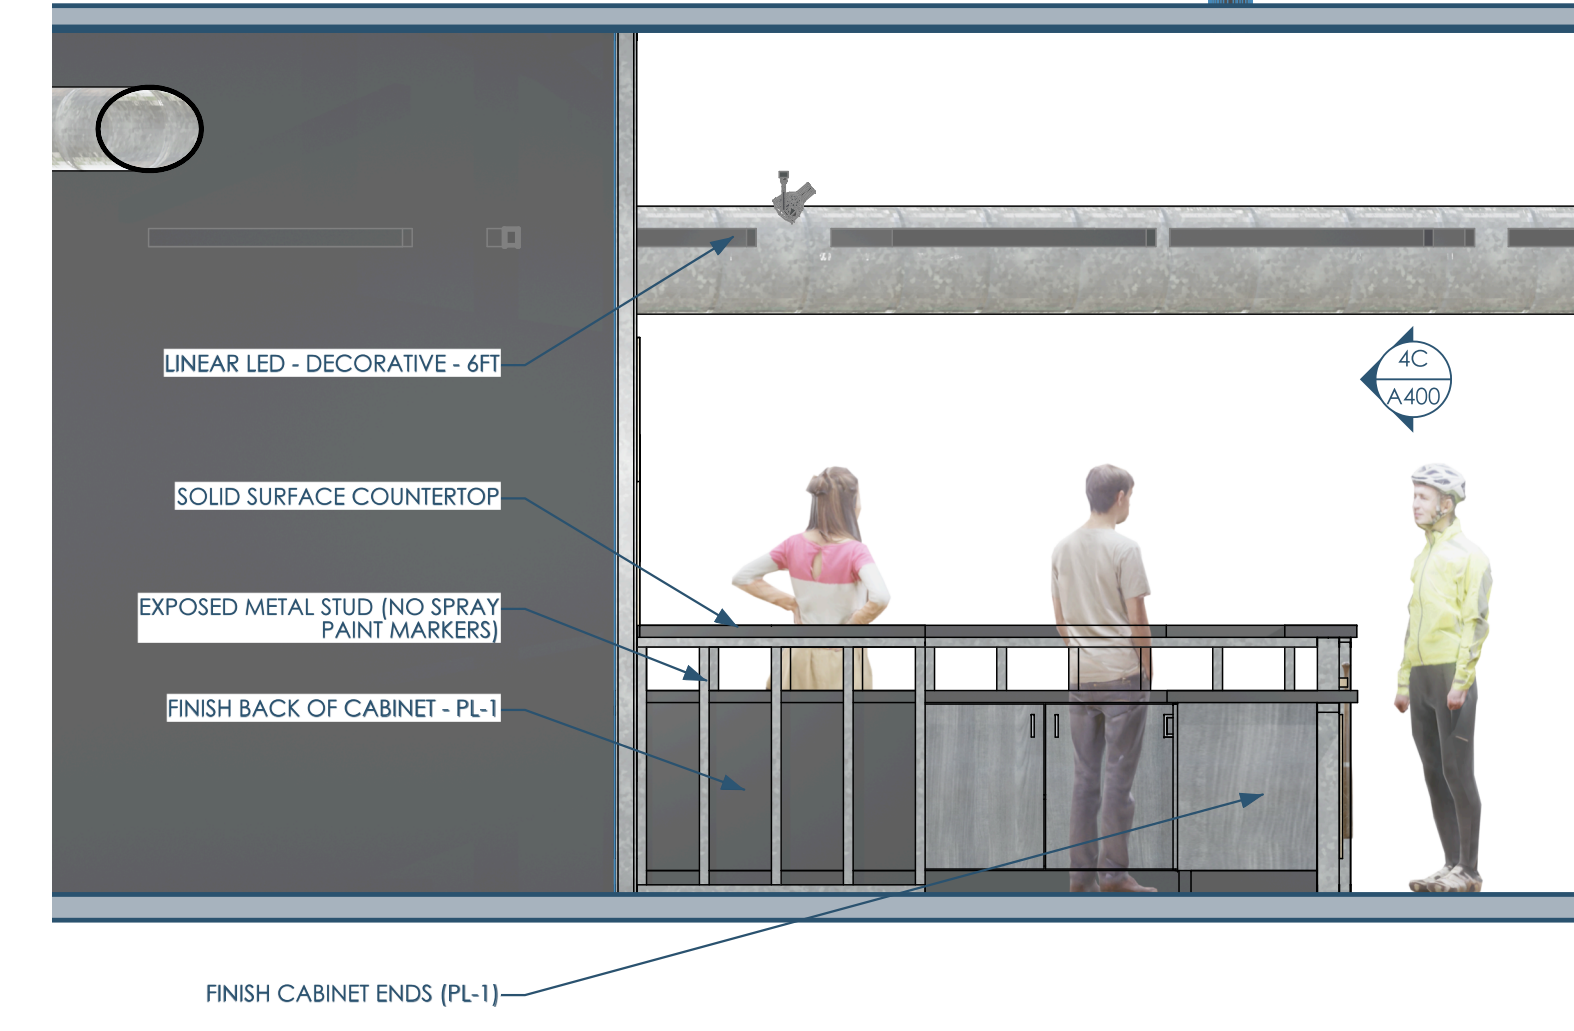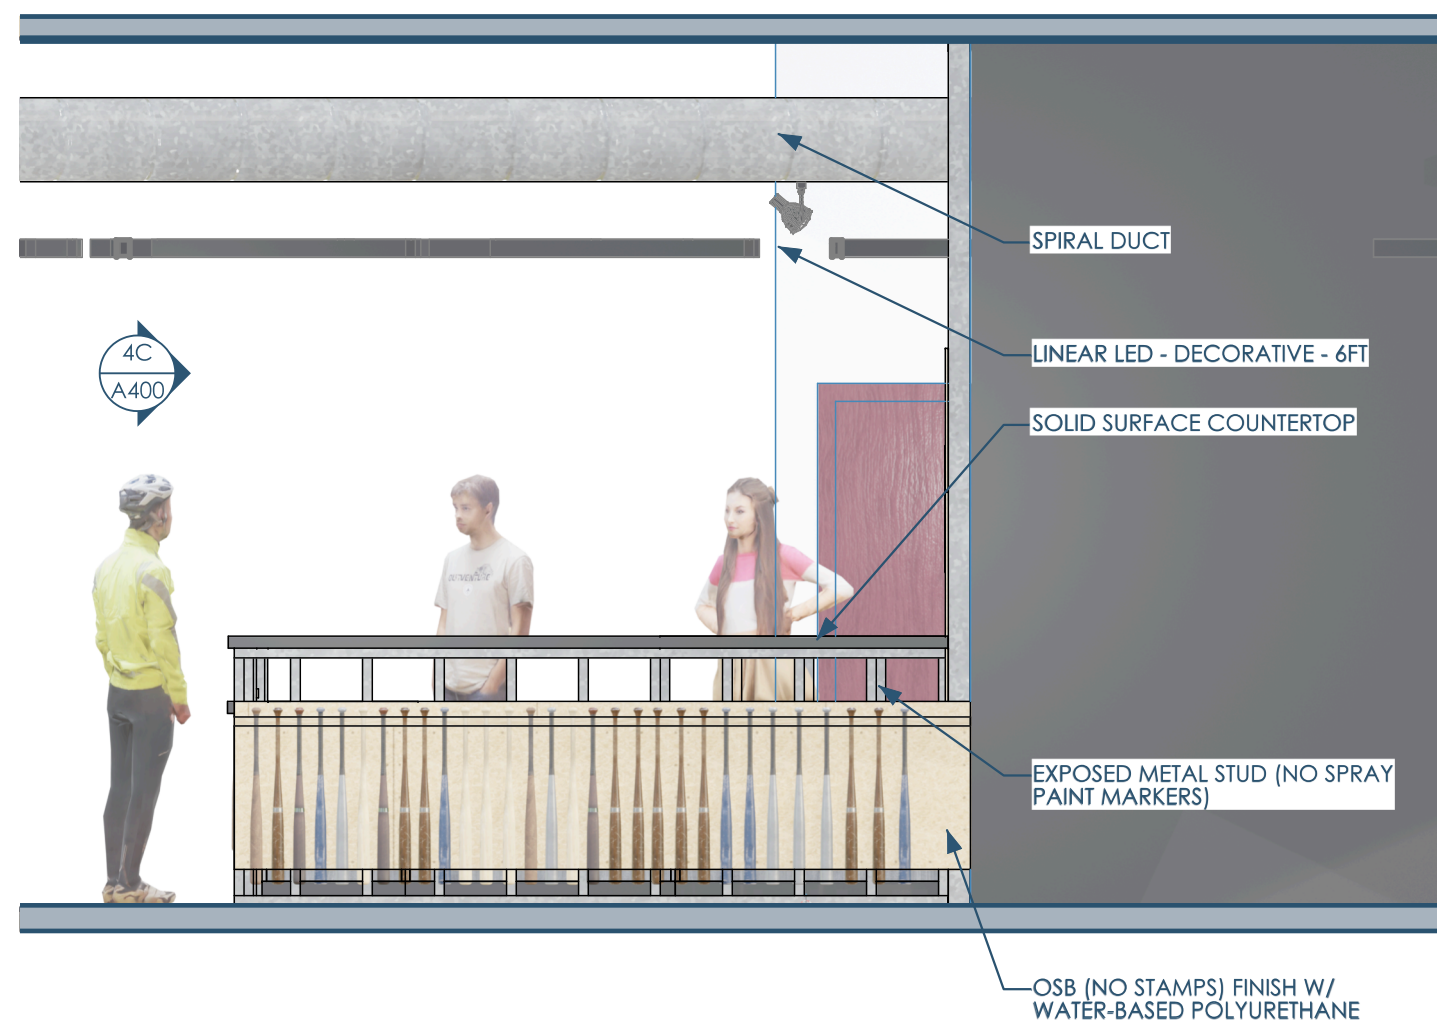

5C/A400 POS - ELEVATION - WEST
3/8"=1'-0"

4C/A400 POS - ELEVATION - NORTH
3/8"=1'-0"

2C/A400 POS - ELEVATION - EAST
3/8"=1'-0"



5B/A400 PERSPECTIVE 1

4B/A400 PERSPECTIVE 2

2B/A400 PERSPECTIVE 3

