




5C/A150 RCP - 1ST FLOOR
1/4"=1'-0"

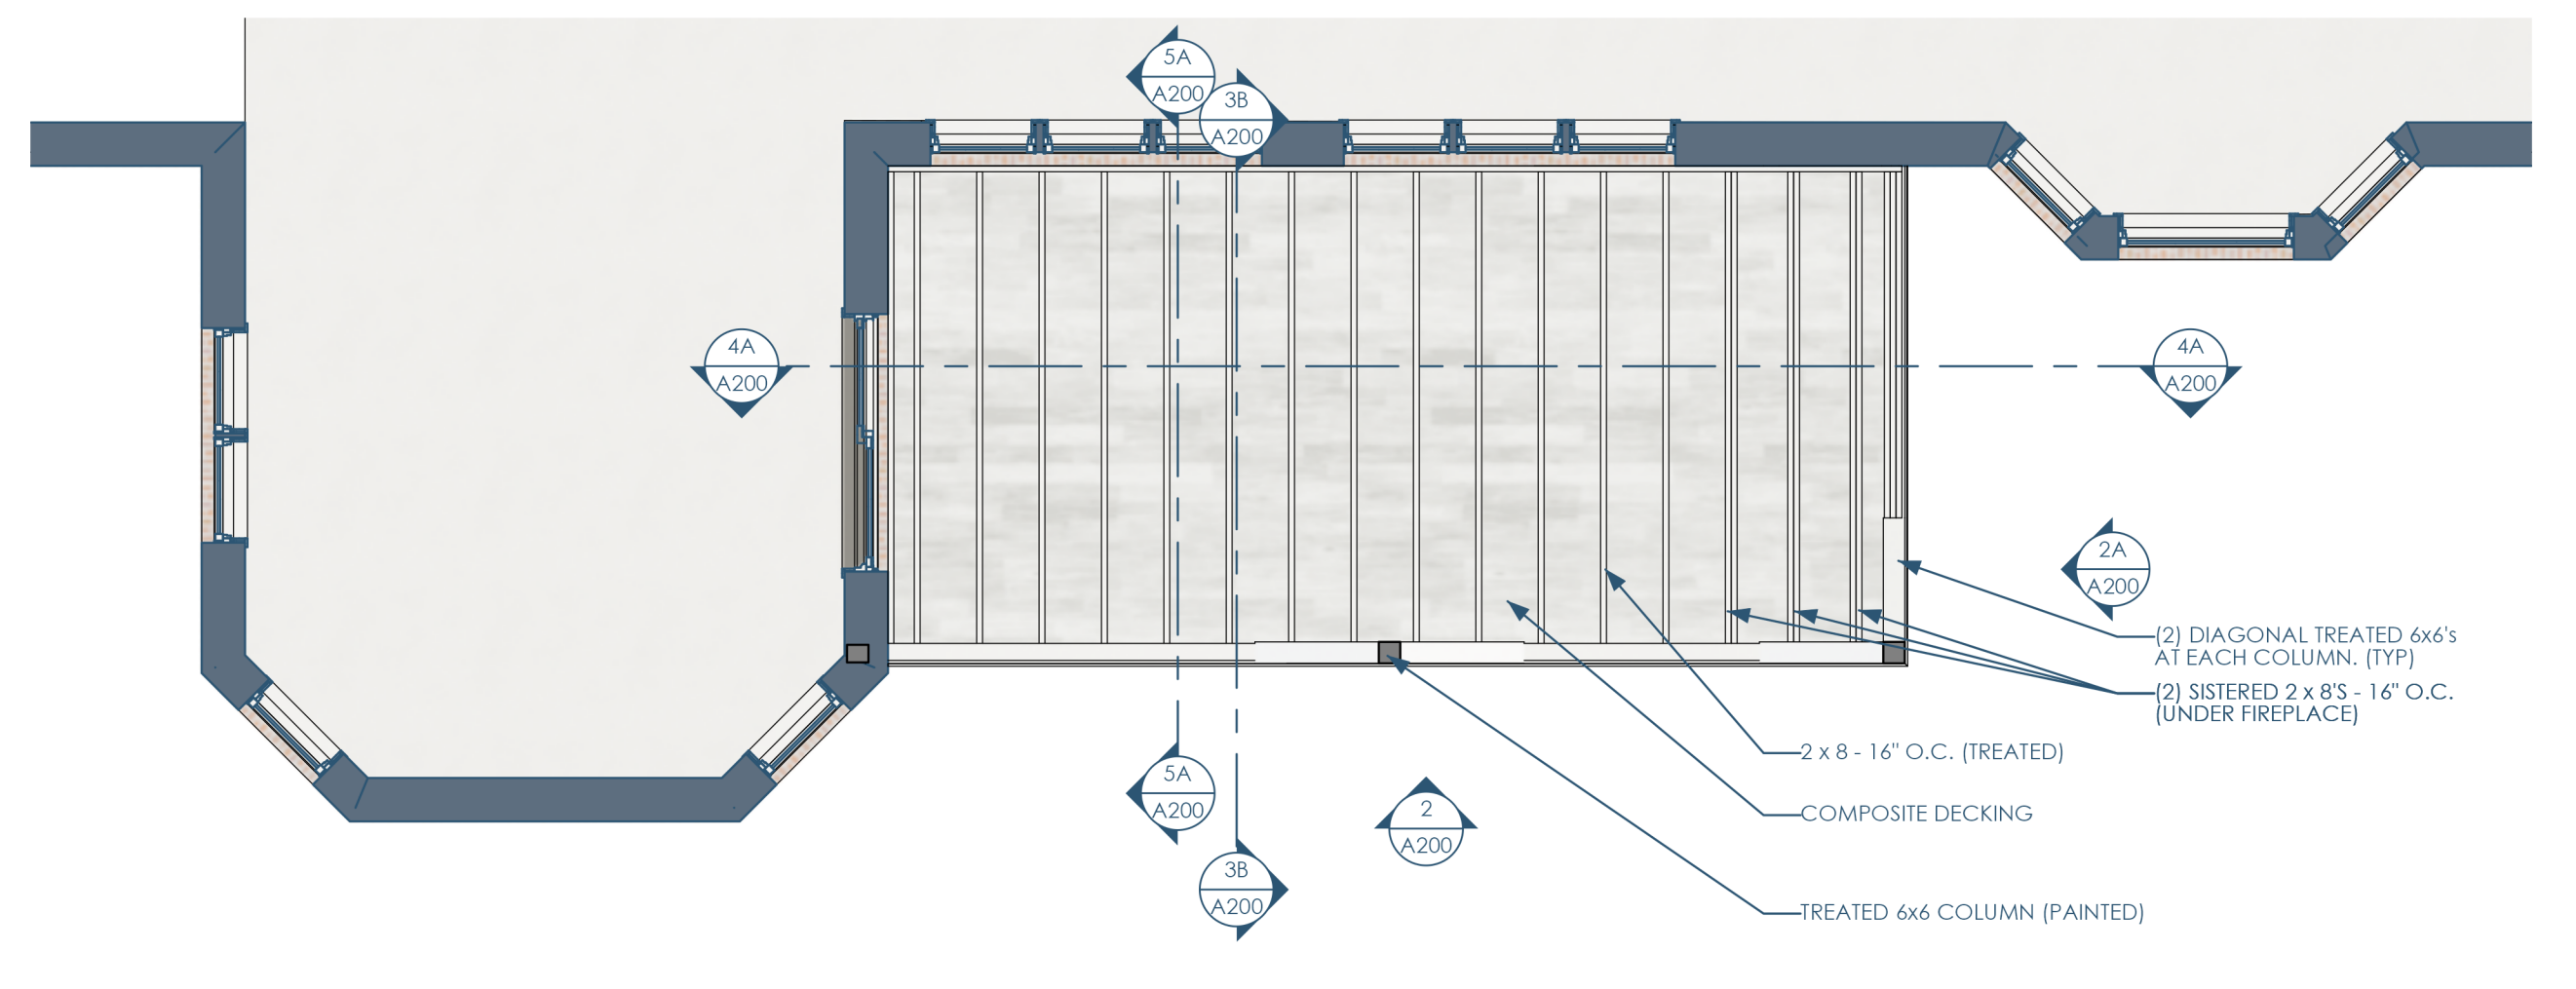

5B/A150 RCP - BASEMENT
1/4"=1'-0"

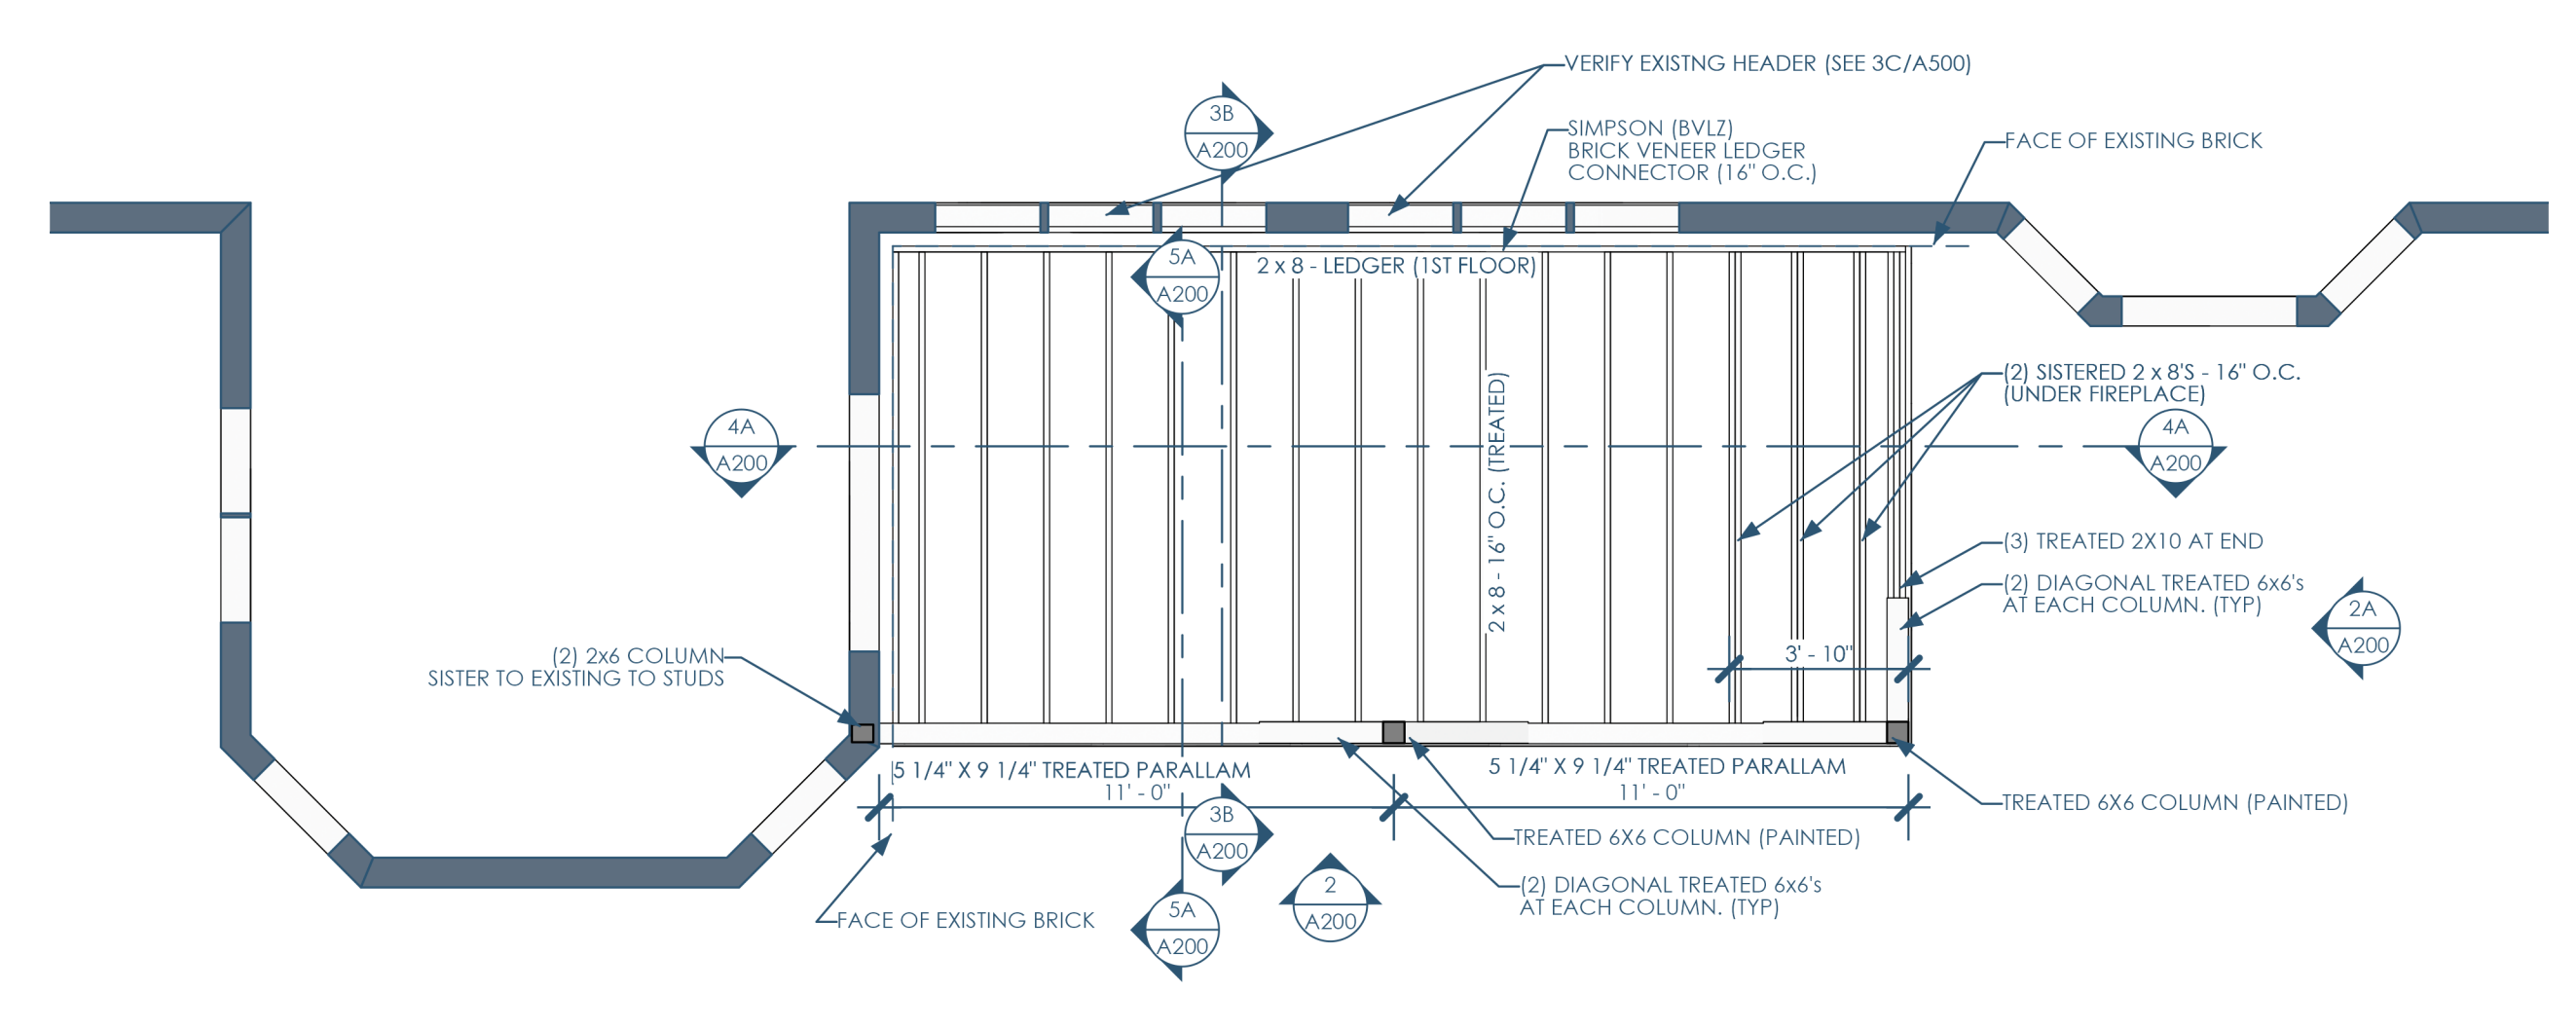

3C/A150 FRAMING PLAN - 1ST FLOOR
1/4"=1'-0"

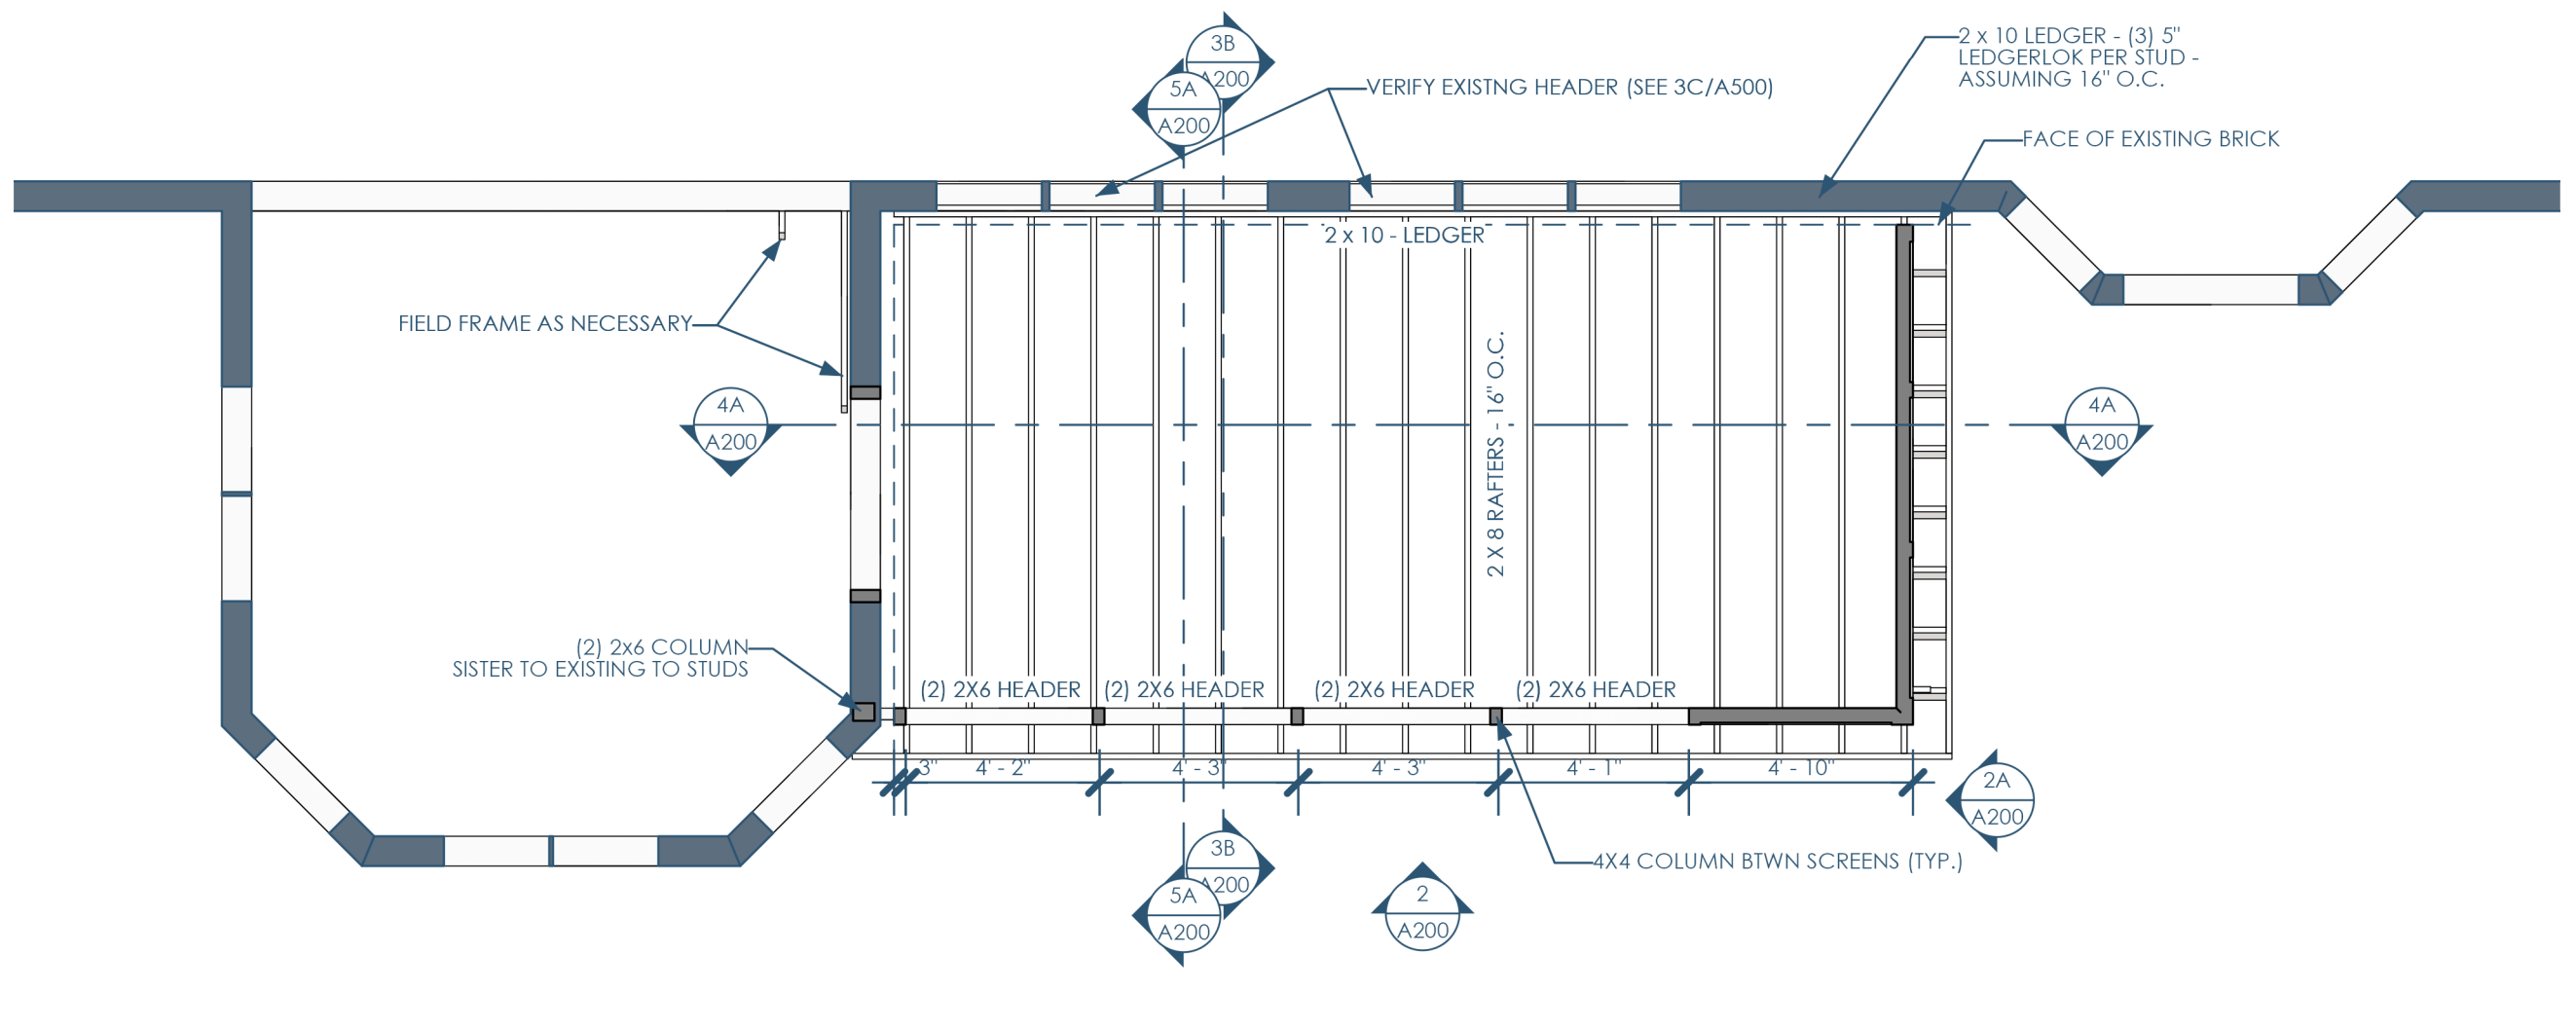

3B/A150 FRAMING PLAN - ROOF
1/4"=1'-0"



Architect: Opening Design
17 S Fairchild | FL7
Madison, WI 53703
ryan@openingdesign.com | 773.425.6456

GC: Lake Country Construction Group
161 Horizon Dr
Verona, WI 53593
608.845.1398

REFLECTED CEILING PLANS
HERNAN 3 SEASON PORCH
VERONA, WI

A150

This project, like most Opening Design's projects, is open source. (Attribution-ShareAlike 4.0 International-CC BY-SA 4.0)-freely available to any party for future use, assuming the terms such as Attribution and ShareAlike are honored.