



4/A900 PERSPECTIVE 1



3B/A900 PERSPECTIVE 2

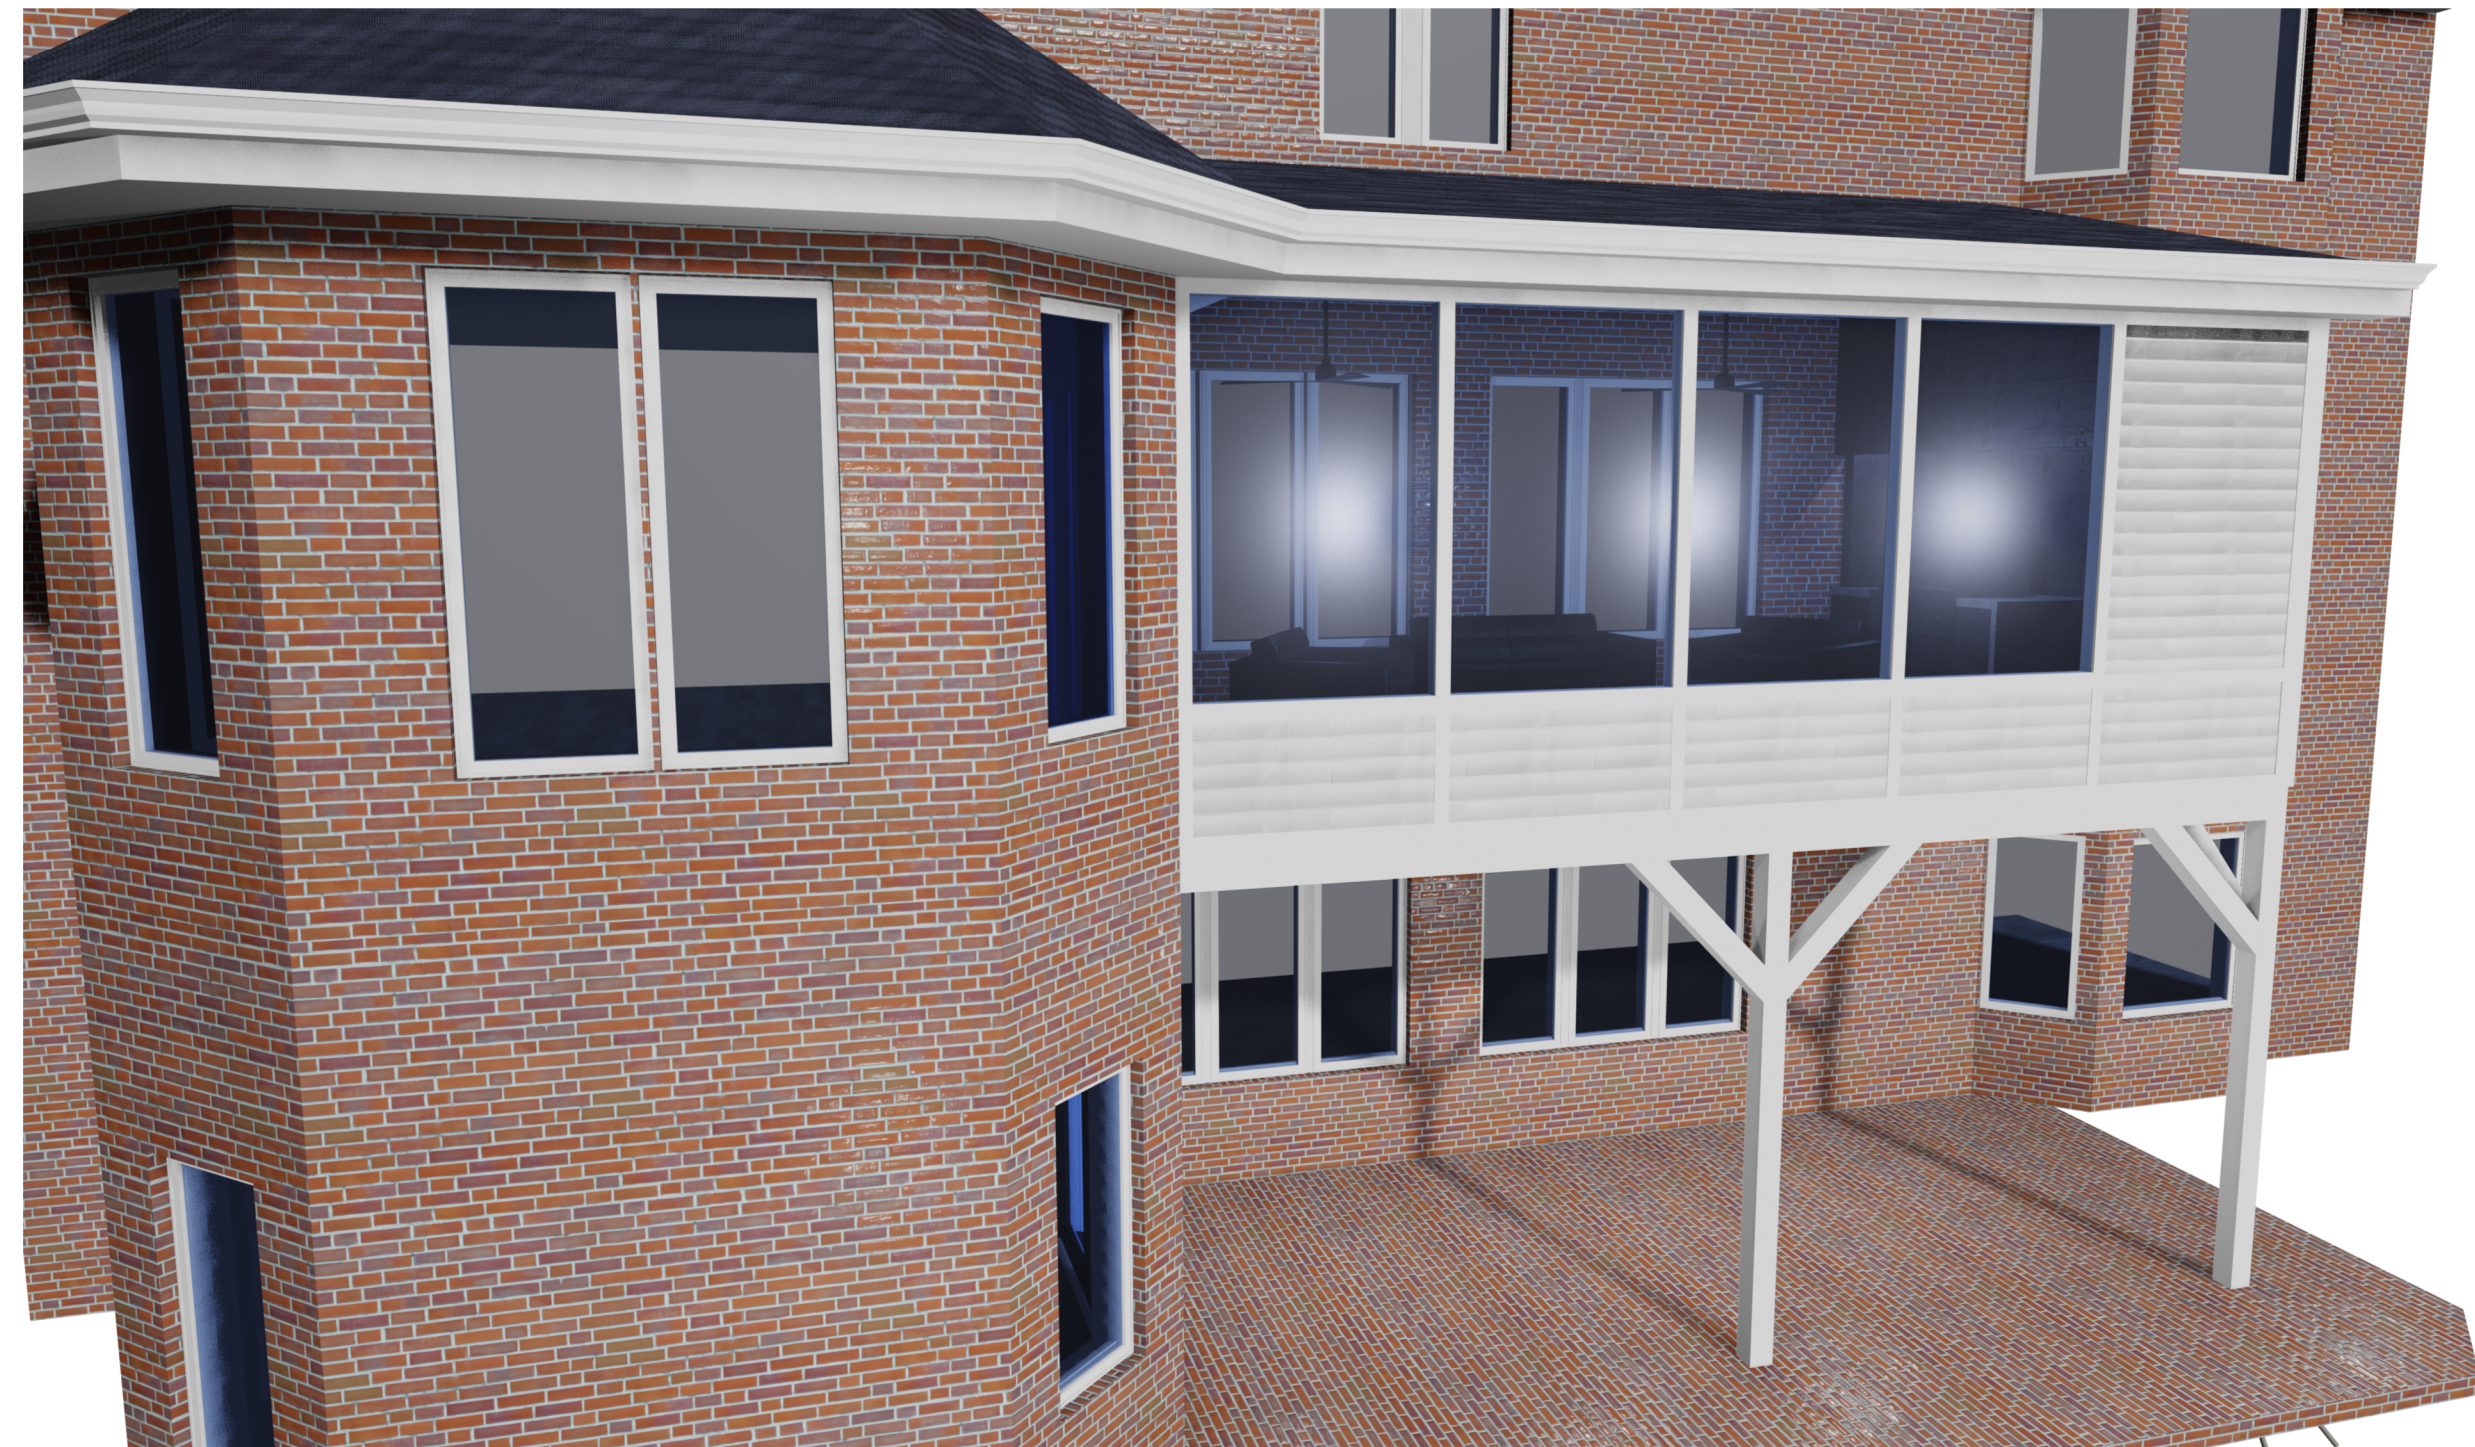

5A/A900 PERSPECTIVE 3

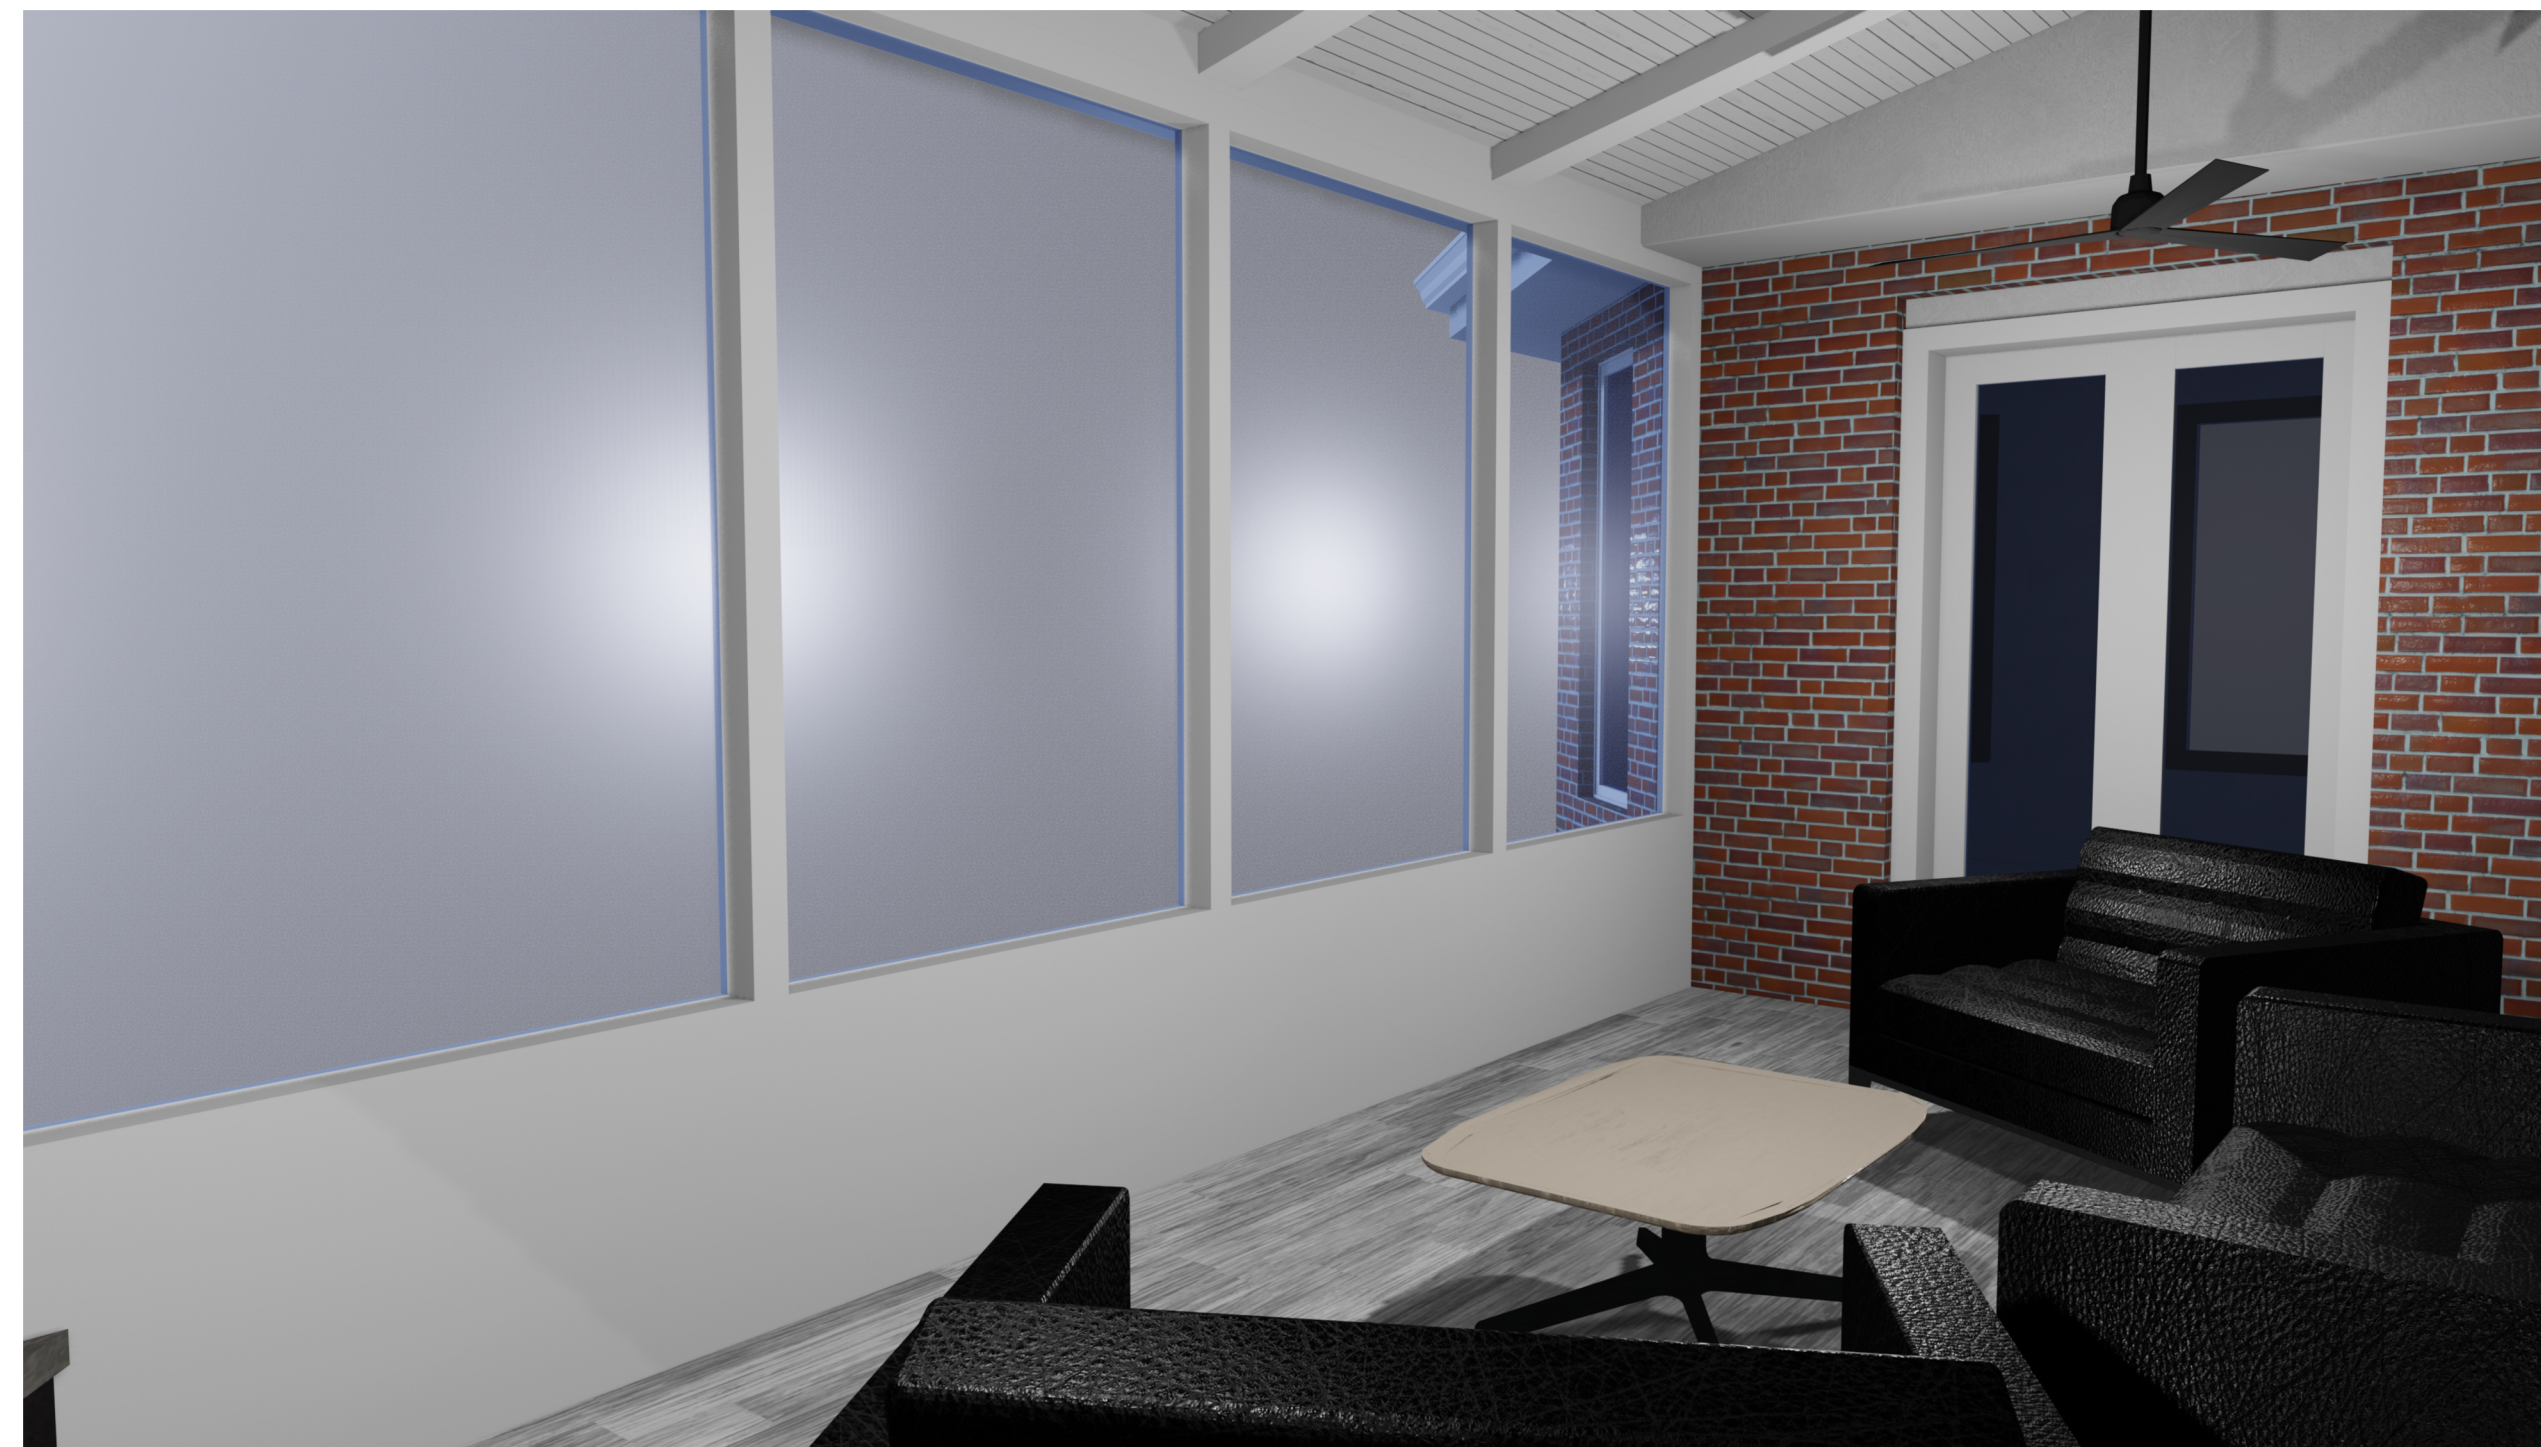

3A/A900 PERSPECTIVE 4



Architect: OpeningDesign
 17 S Fairchild | FL7
 Madison, WI 53703
 ryan@openingdesign.com | 773.425.6456



GC: Lake Country Construction Group
 161 Horizon Dr
 Verona, WI 53593
 608.845.1398

RENDERINGS
 HERNAN 3 SEASON PORCH
 VERONA, WI

A900