

5

4


3

2


1

C

C

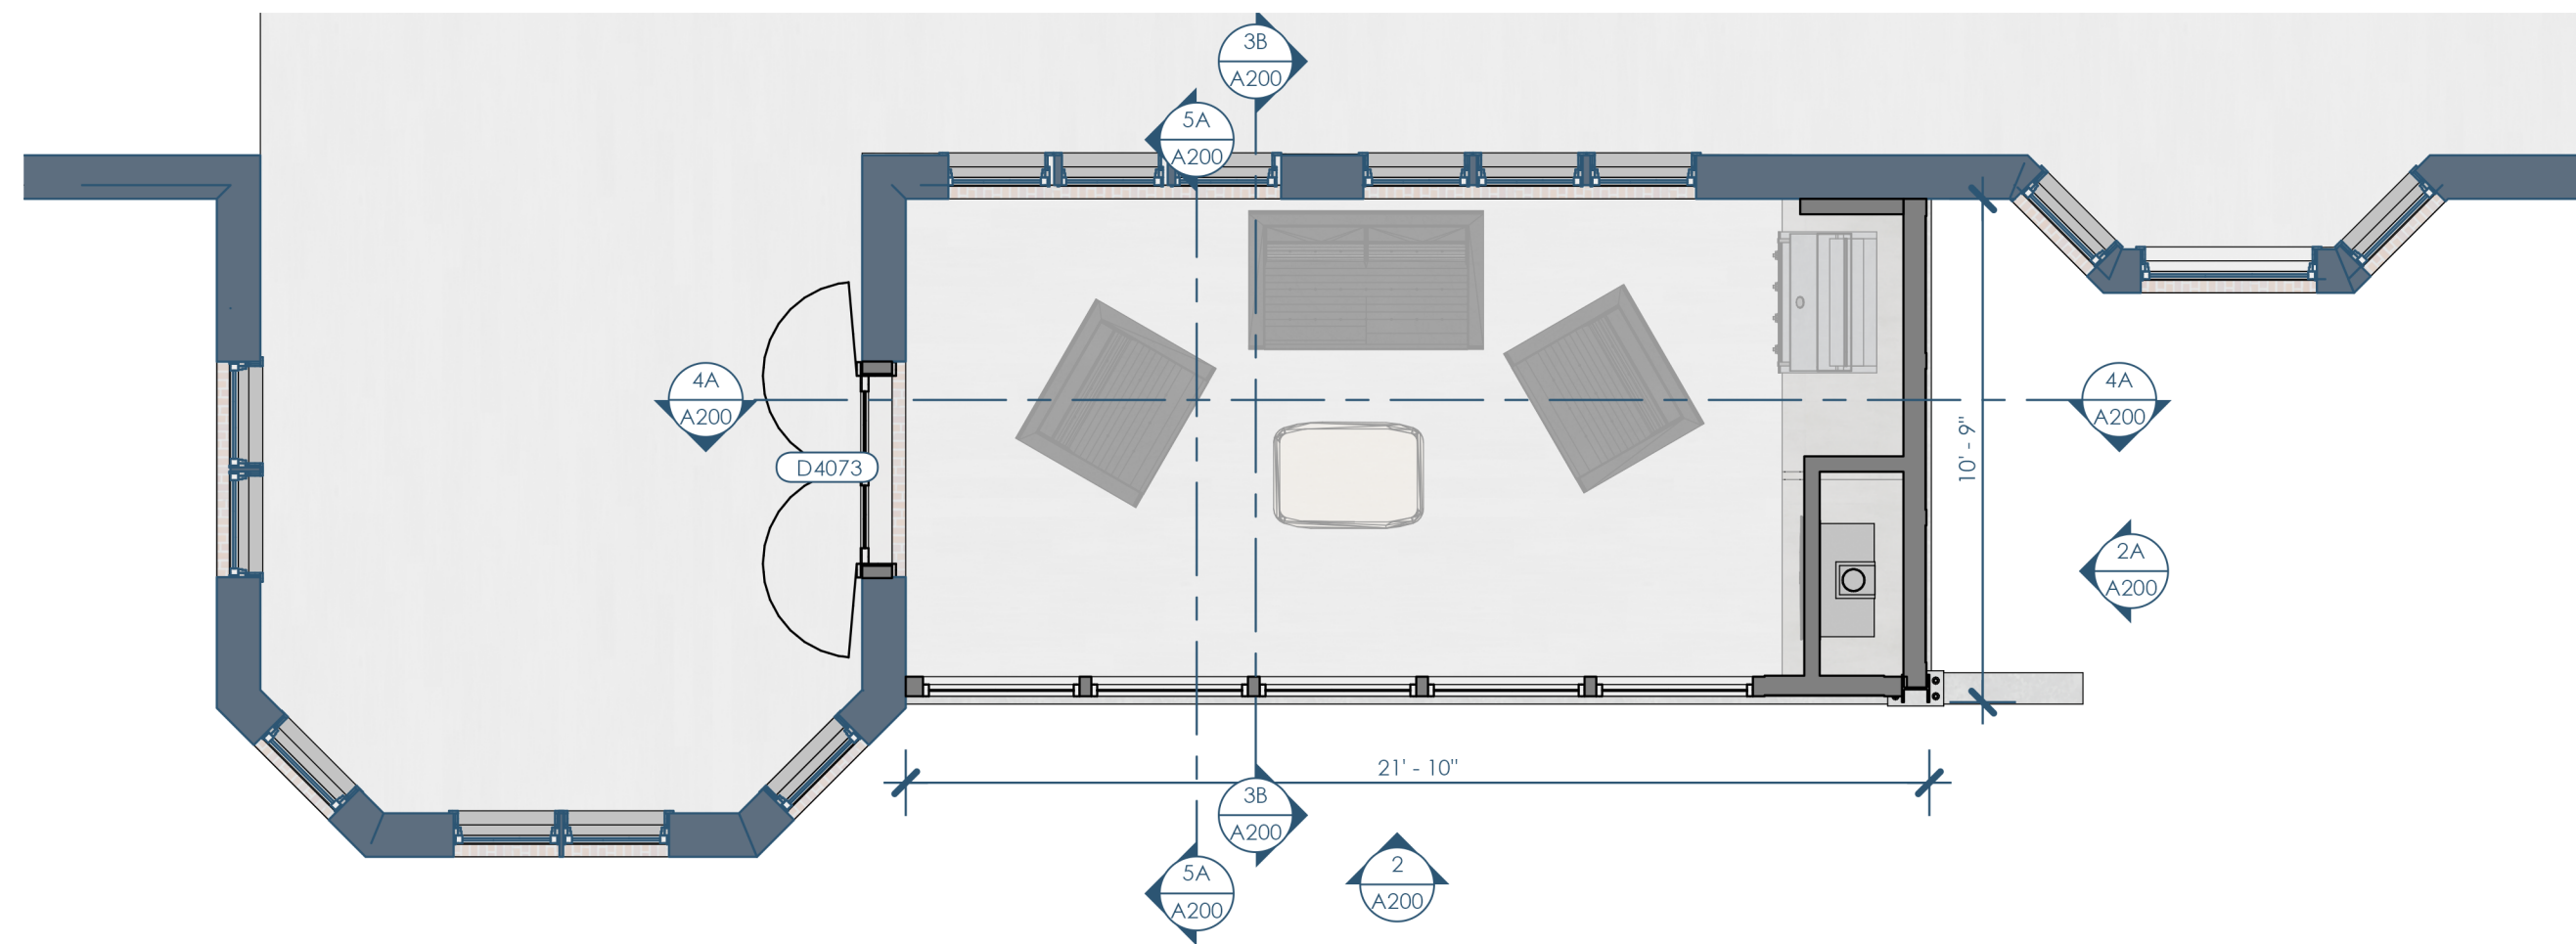


5C/A100 FLOOR PLAN - 1ST FLOOR  
1/4"=1'-0"

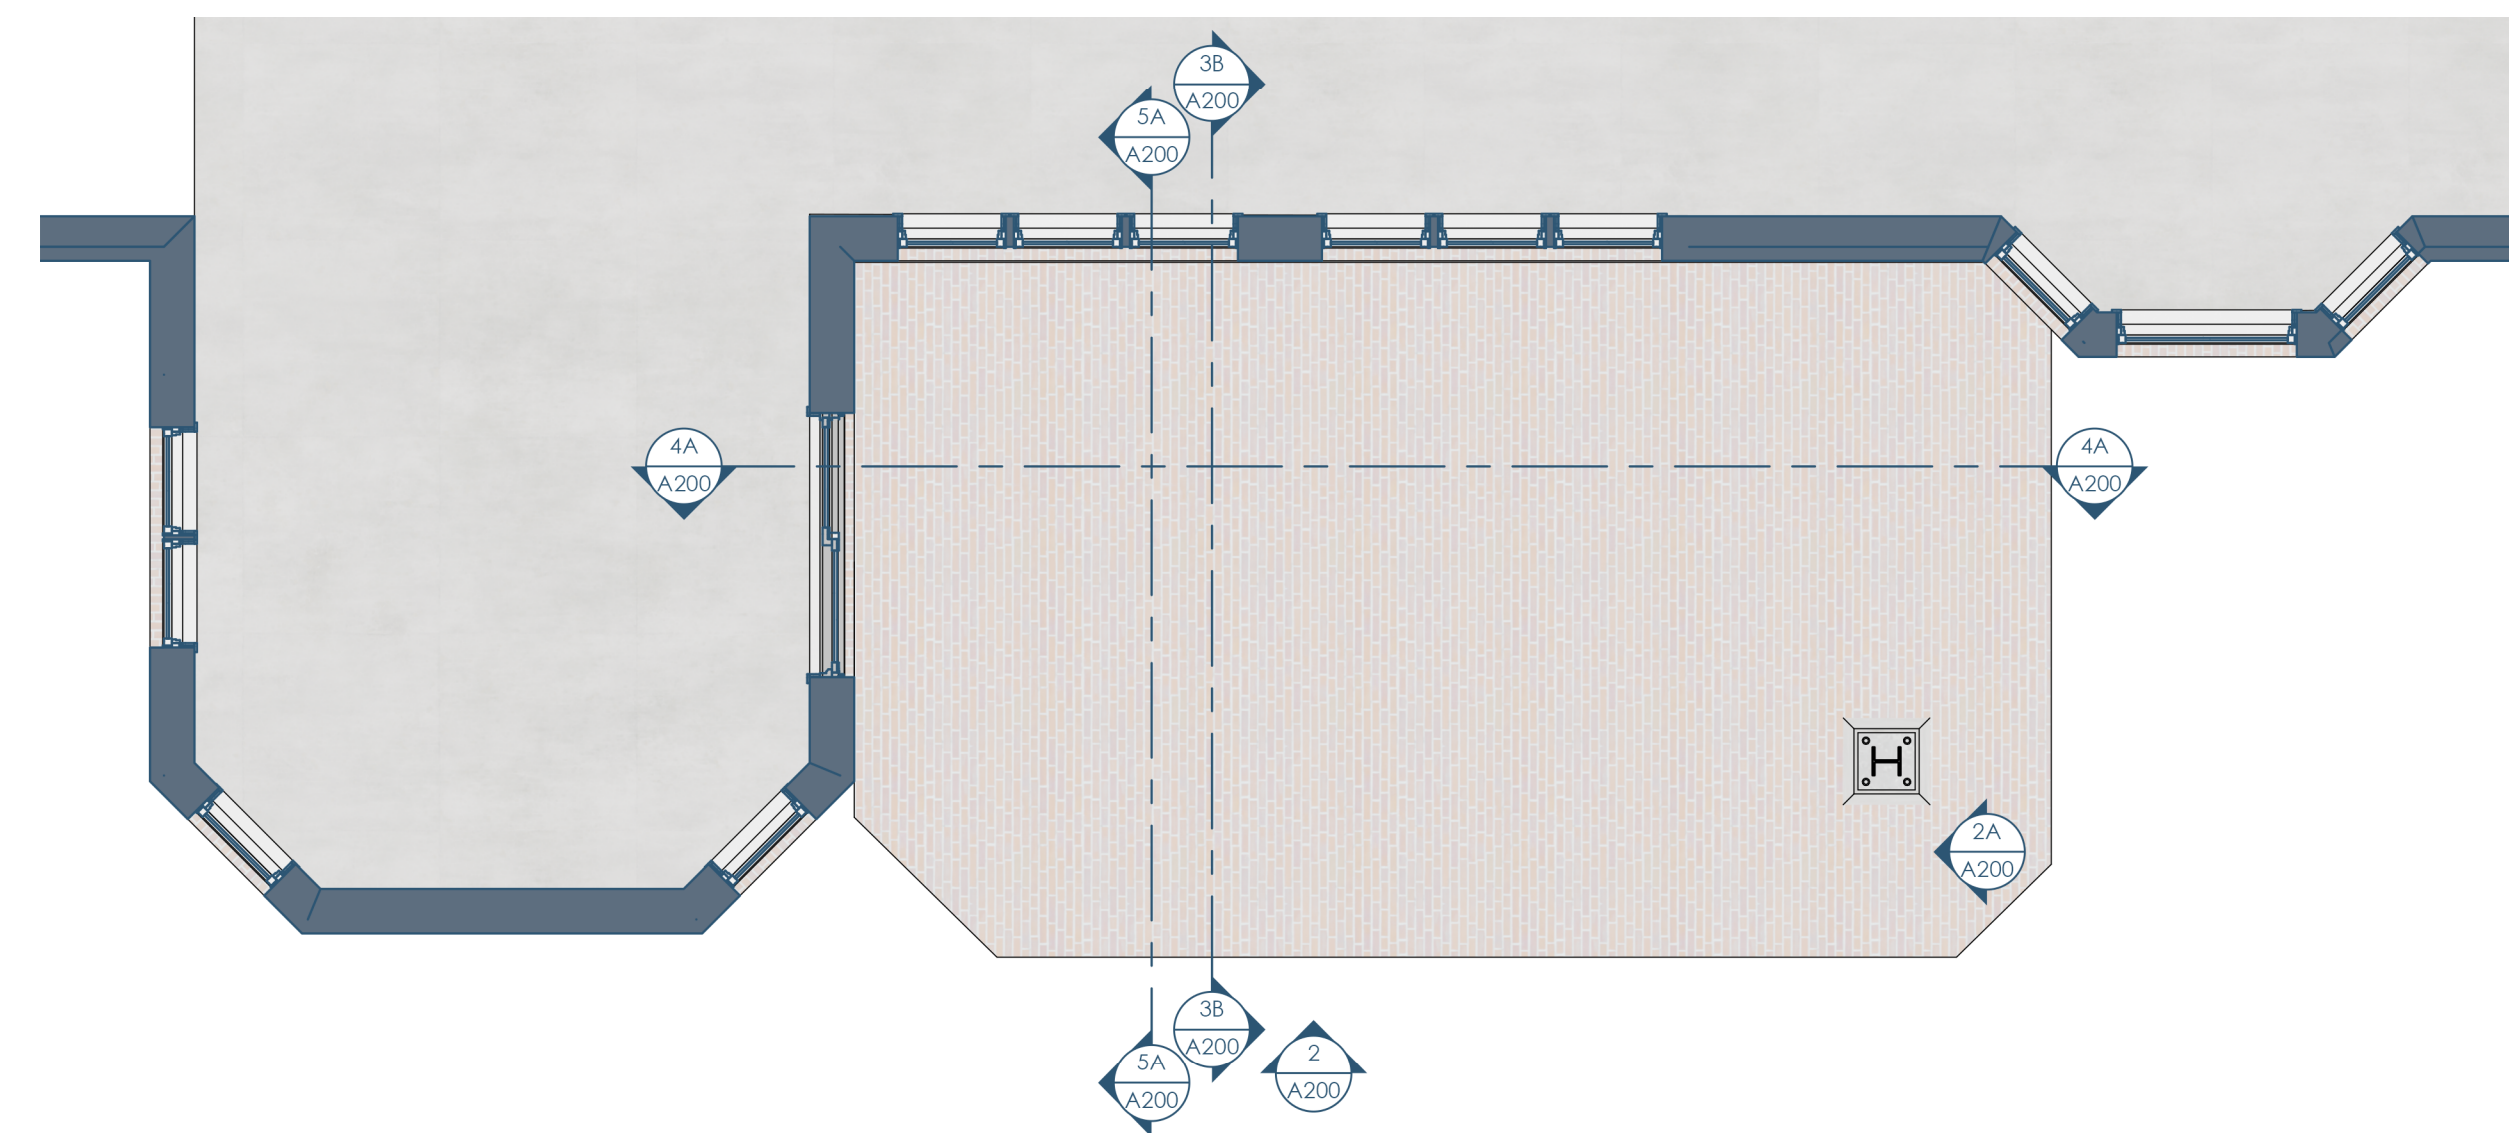


3C/A100 FLOOR PLAN - BASEMENT  
1/4"=1'-0"

B

B

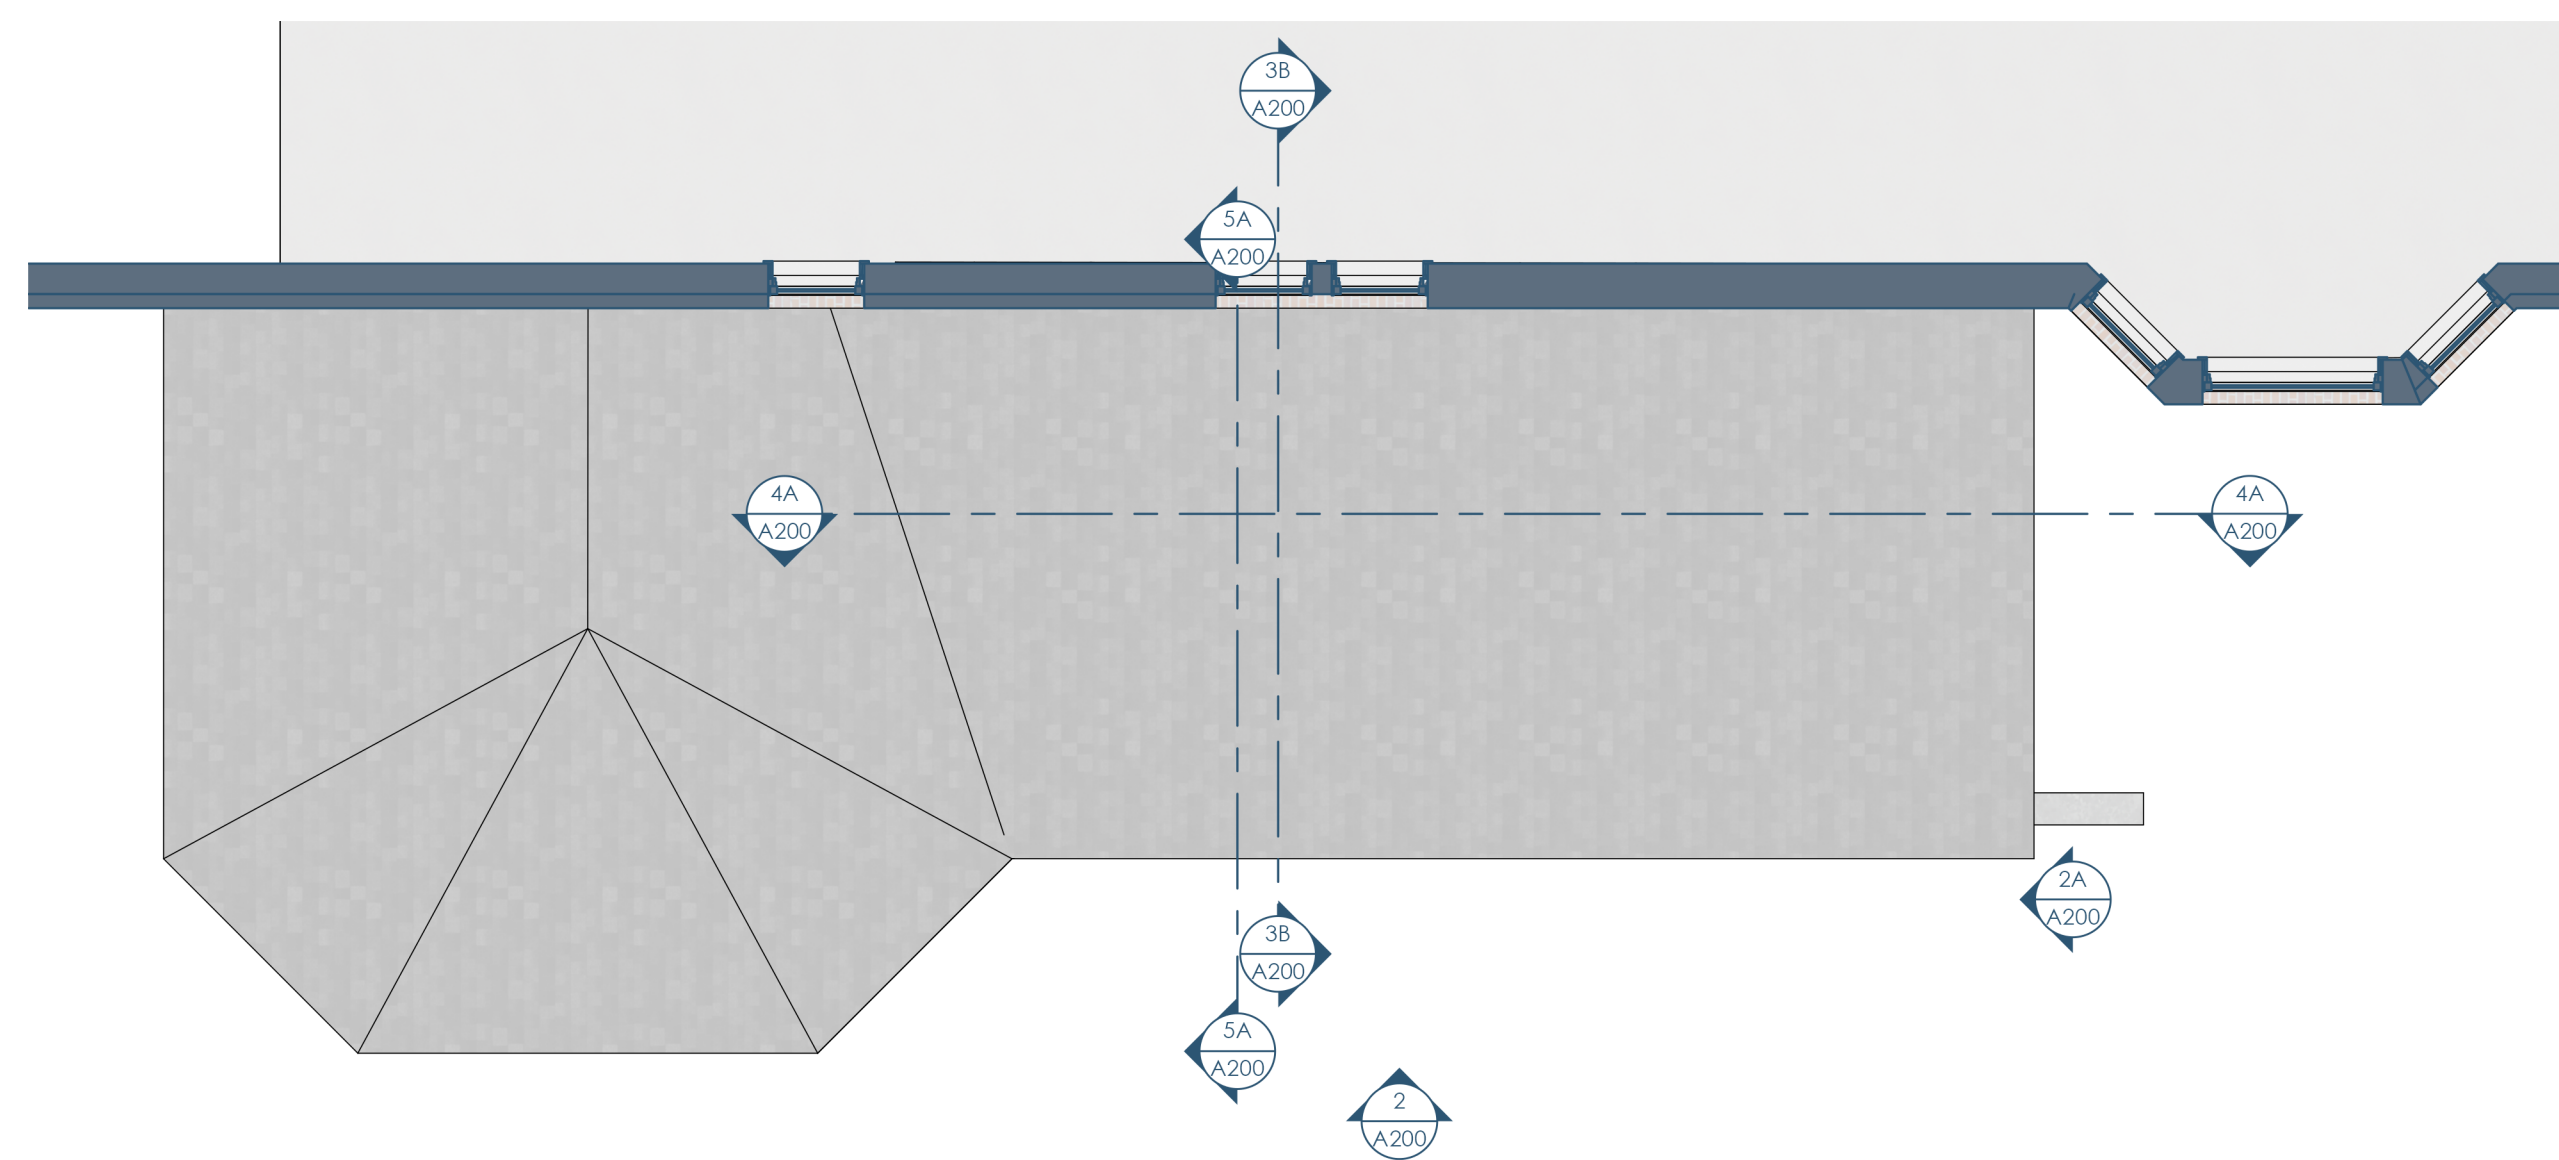

5A/A100 FLOOR PLAN - ROOF  
1/4"=1'-0"

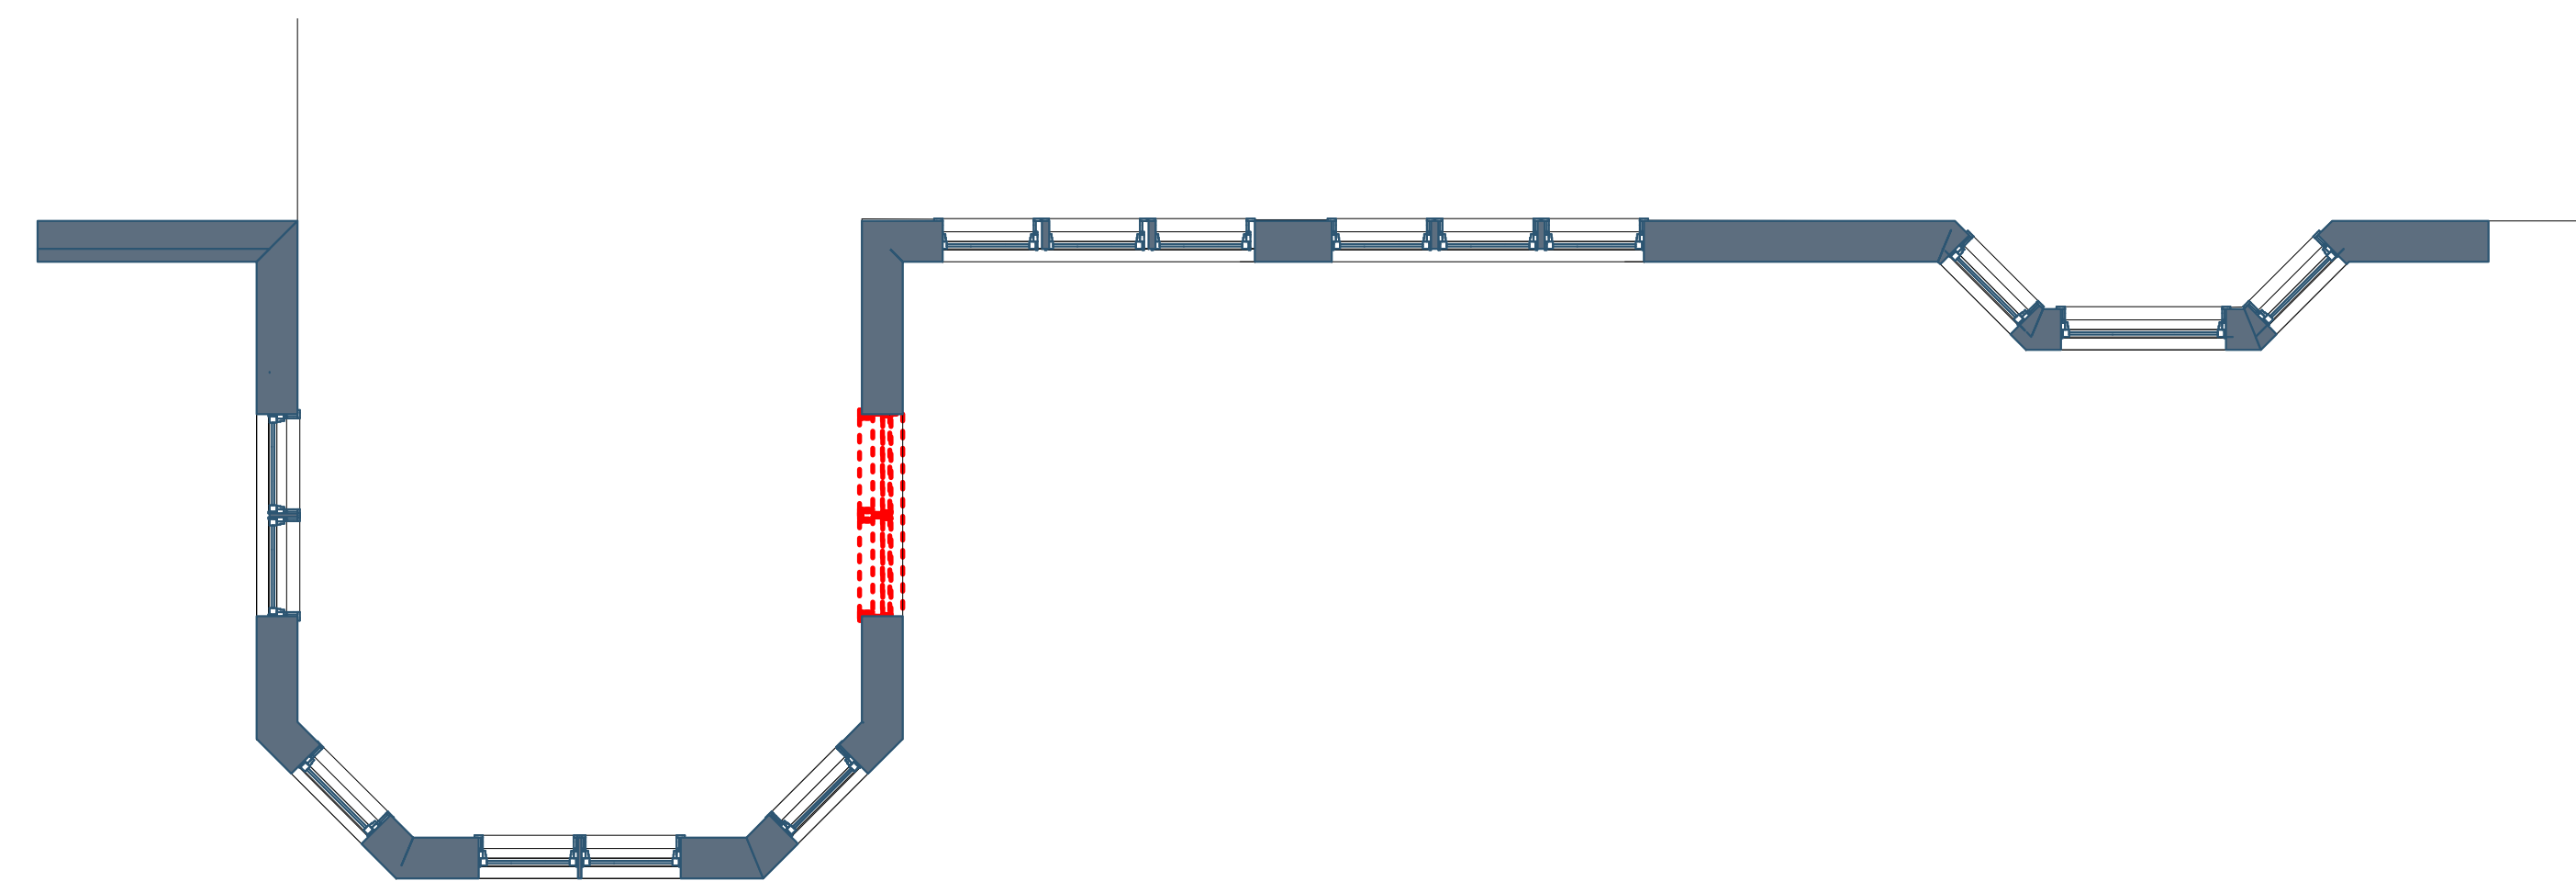

3A/A100 DEMO PLAN  
1/4"=1'-0"

A

A



Architect: Opening Design  
17 S Fairchild | FL7  
Madison, WI 53703  
ryan@openingdesign.com | 773.425.6456

GC: Lake Country Construction Group  
161 Horizon Dr  
Verona, WI 53593  
608.845.1398

FLOOR PLANS  
HERNAN 3 SEASON PORCH  
VERONA, WI

A100

5

4

3


2

1

This project, like most Opening Design's projects, is open source (Attribution-ShareAlike 4.0 International=CC-BY-SA 4.0)=freely available to any party for future use, assuming the terms such as Attribution and ShareAlike are honored.


5 4 3 2 1

C

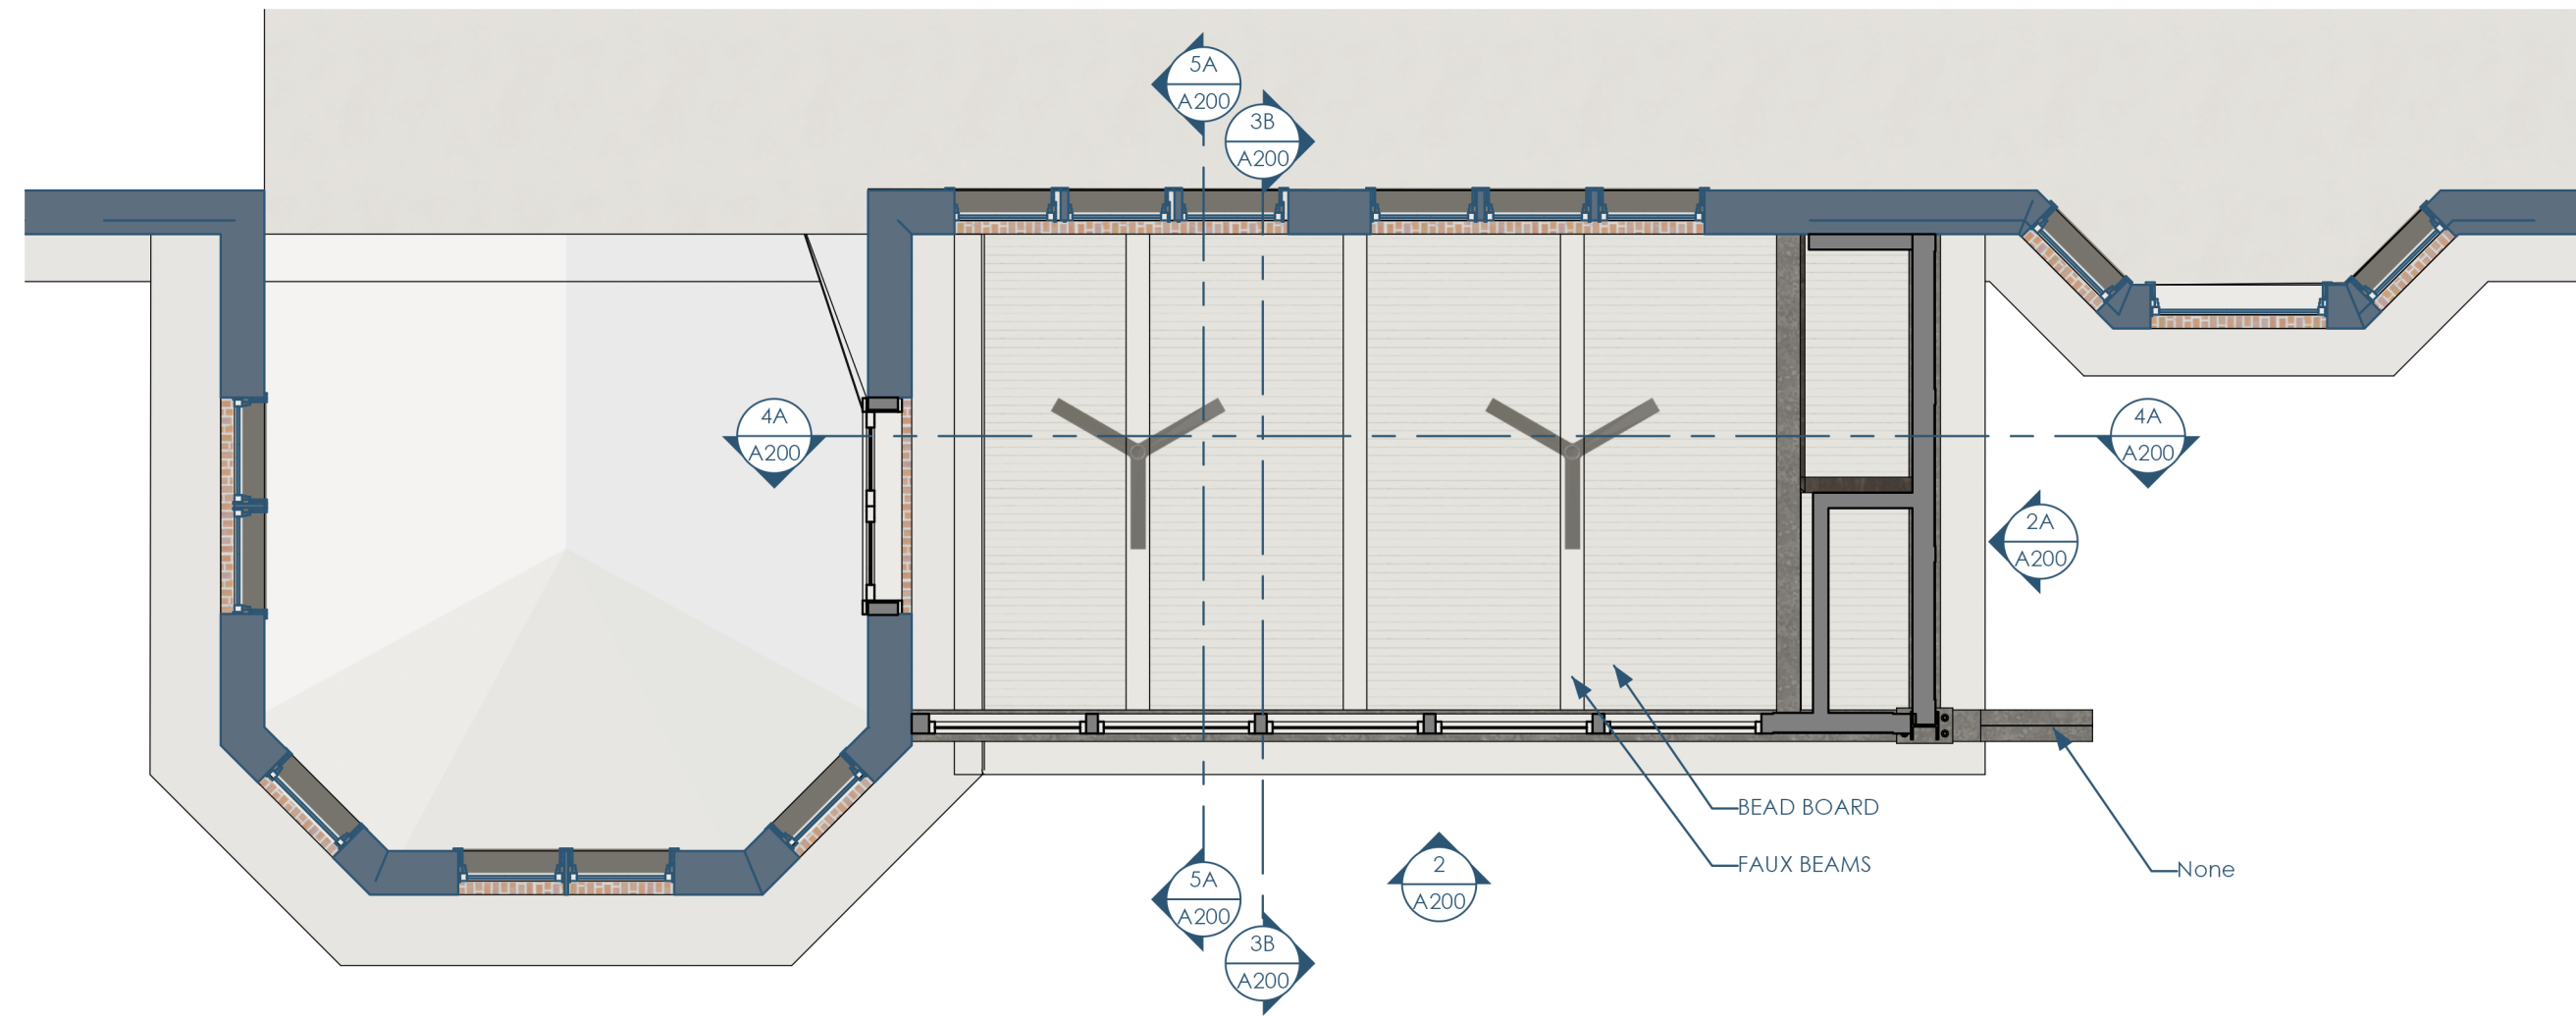

5C/A150 RCP - 1ST FLOOR  
1/4"=1'-0"

B

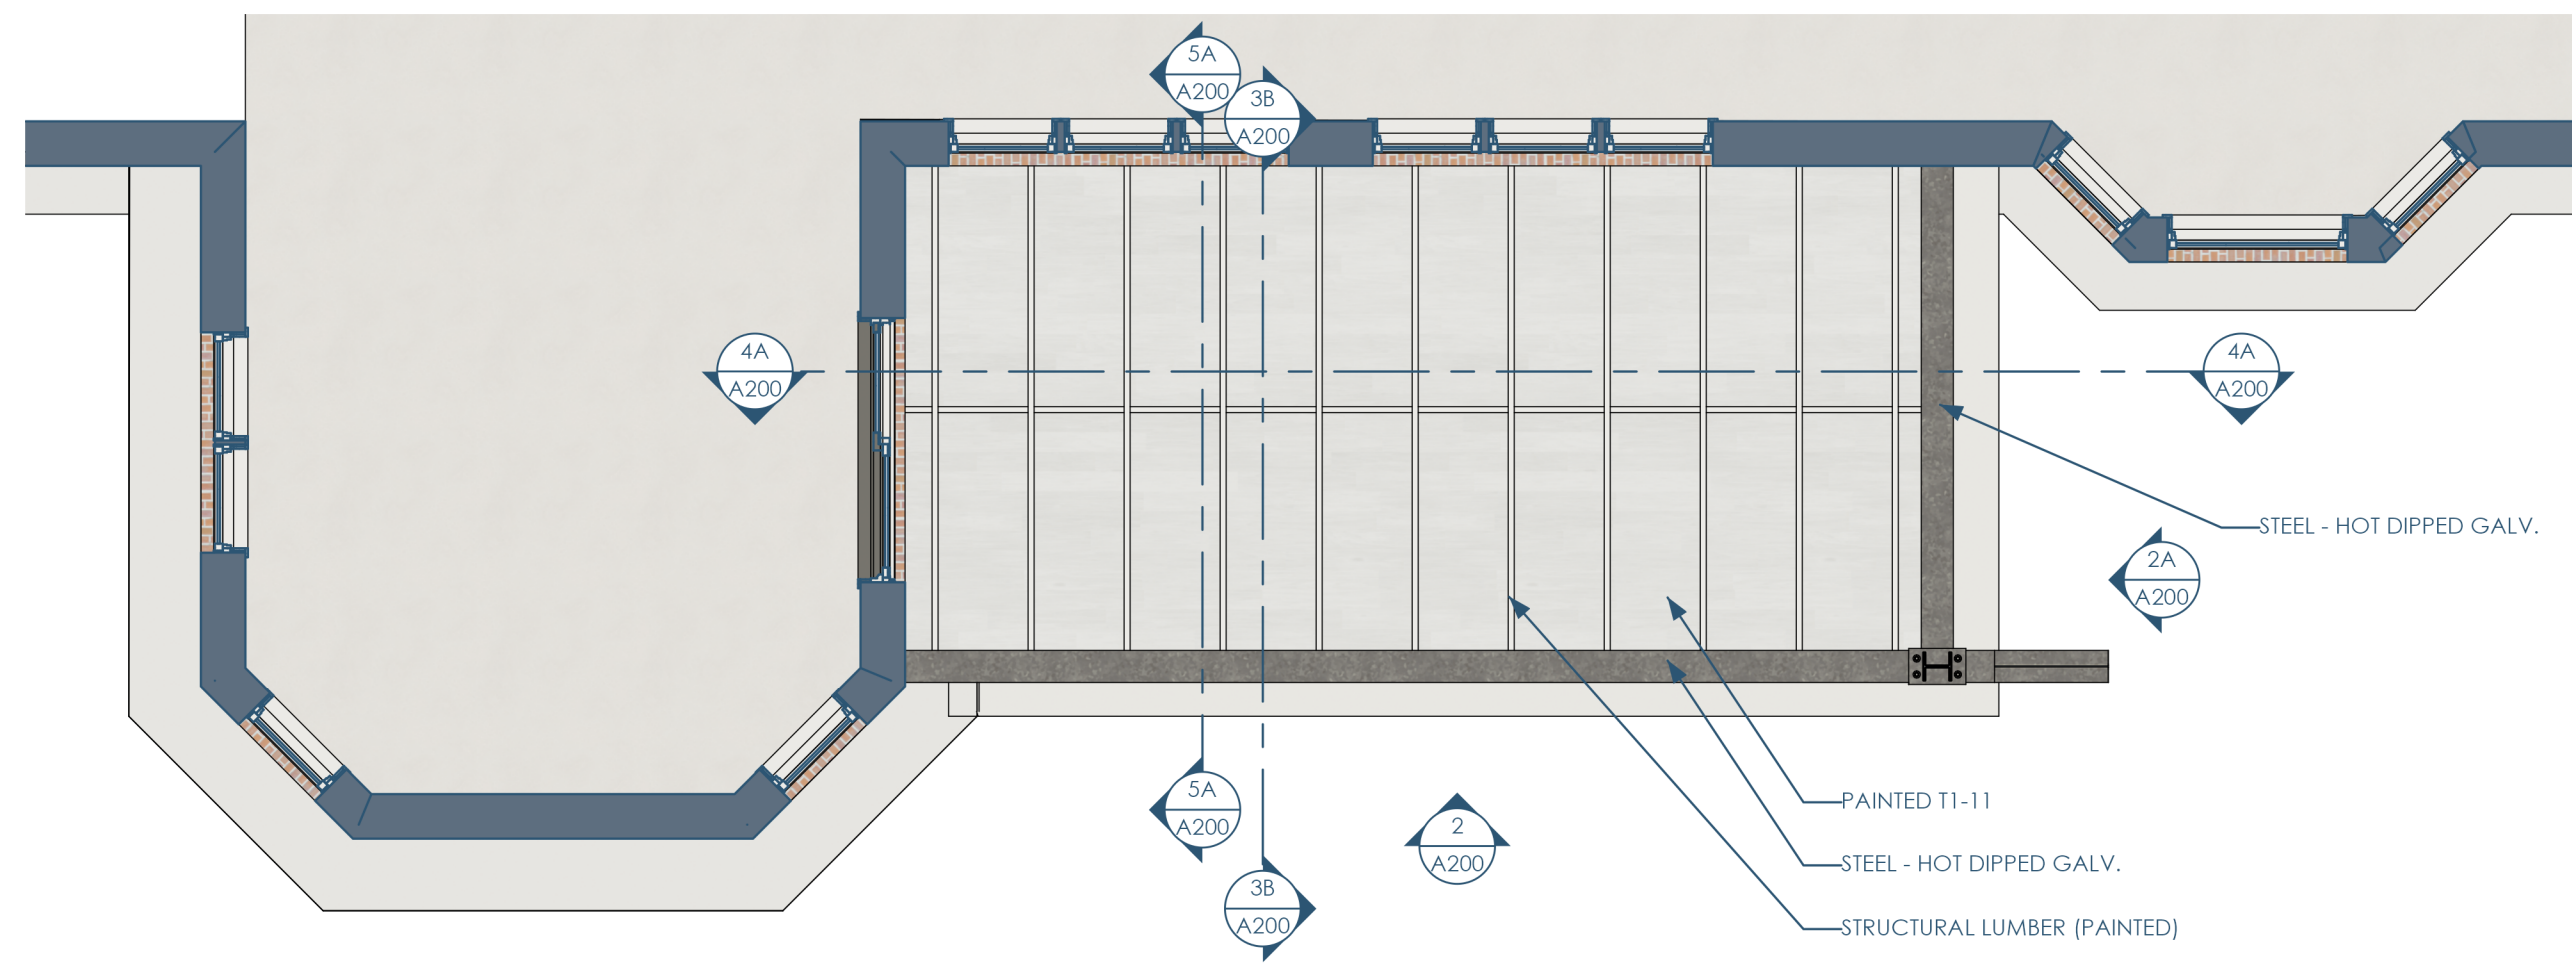

5B/A150 RCP - BASEMENT  
1/4"=1'-0"

A



Architect: OpeningDesign  
17 S Fairchild | FL 7  
Madison, WI 53703  
ryan@openingdesign.com | 773.425.6456


GC: Lake Country Construction Group  
161 Horizon Dr  
Verona, WI 53593  
608.845.1398

REFLECTED CEILING PLANS  
HERNAN 3 SEASON PORCH  
VERONA, WI


A150

5 4 3 2 1


This project, like most OpeningDesign's projects, is open source (Attribution-ShareAlike 4.0 International=CC-BY-SA 4.0) - freely available to any party for future use, assuming the terms such as Attribution and ShareAlike are honored.

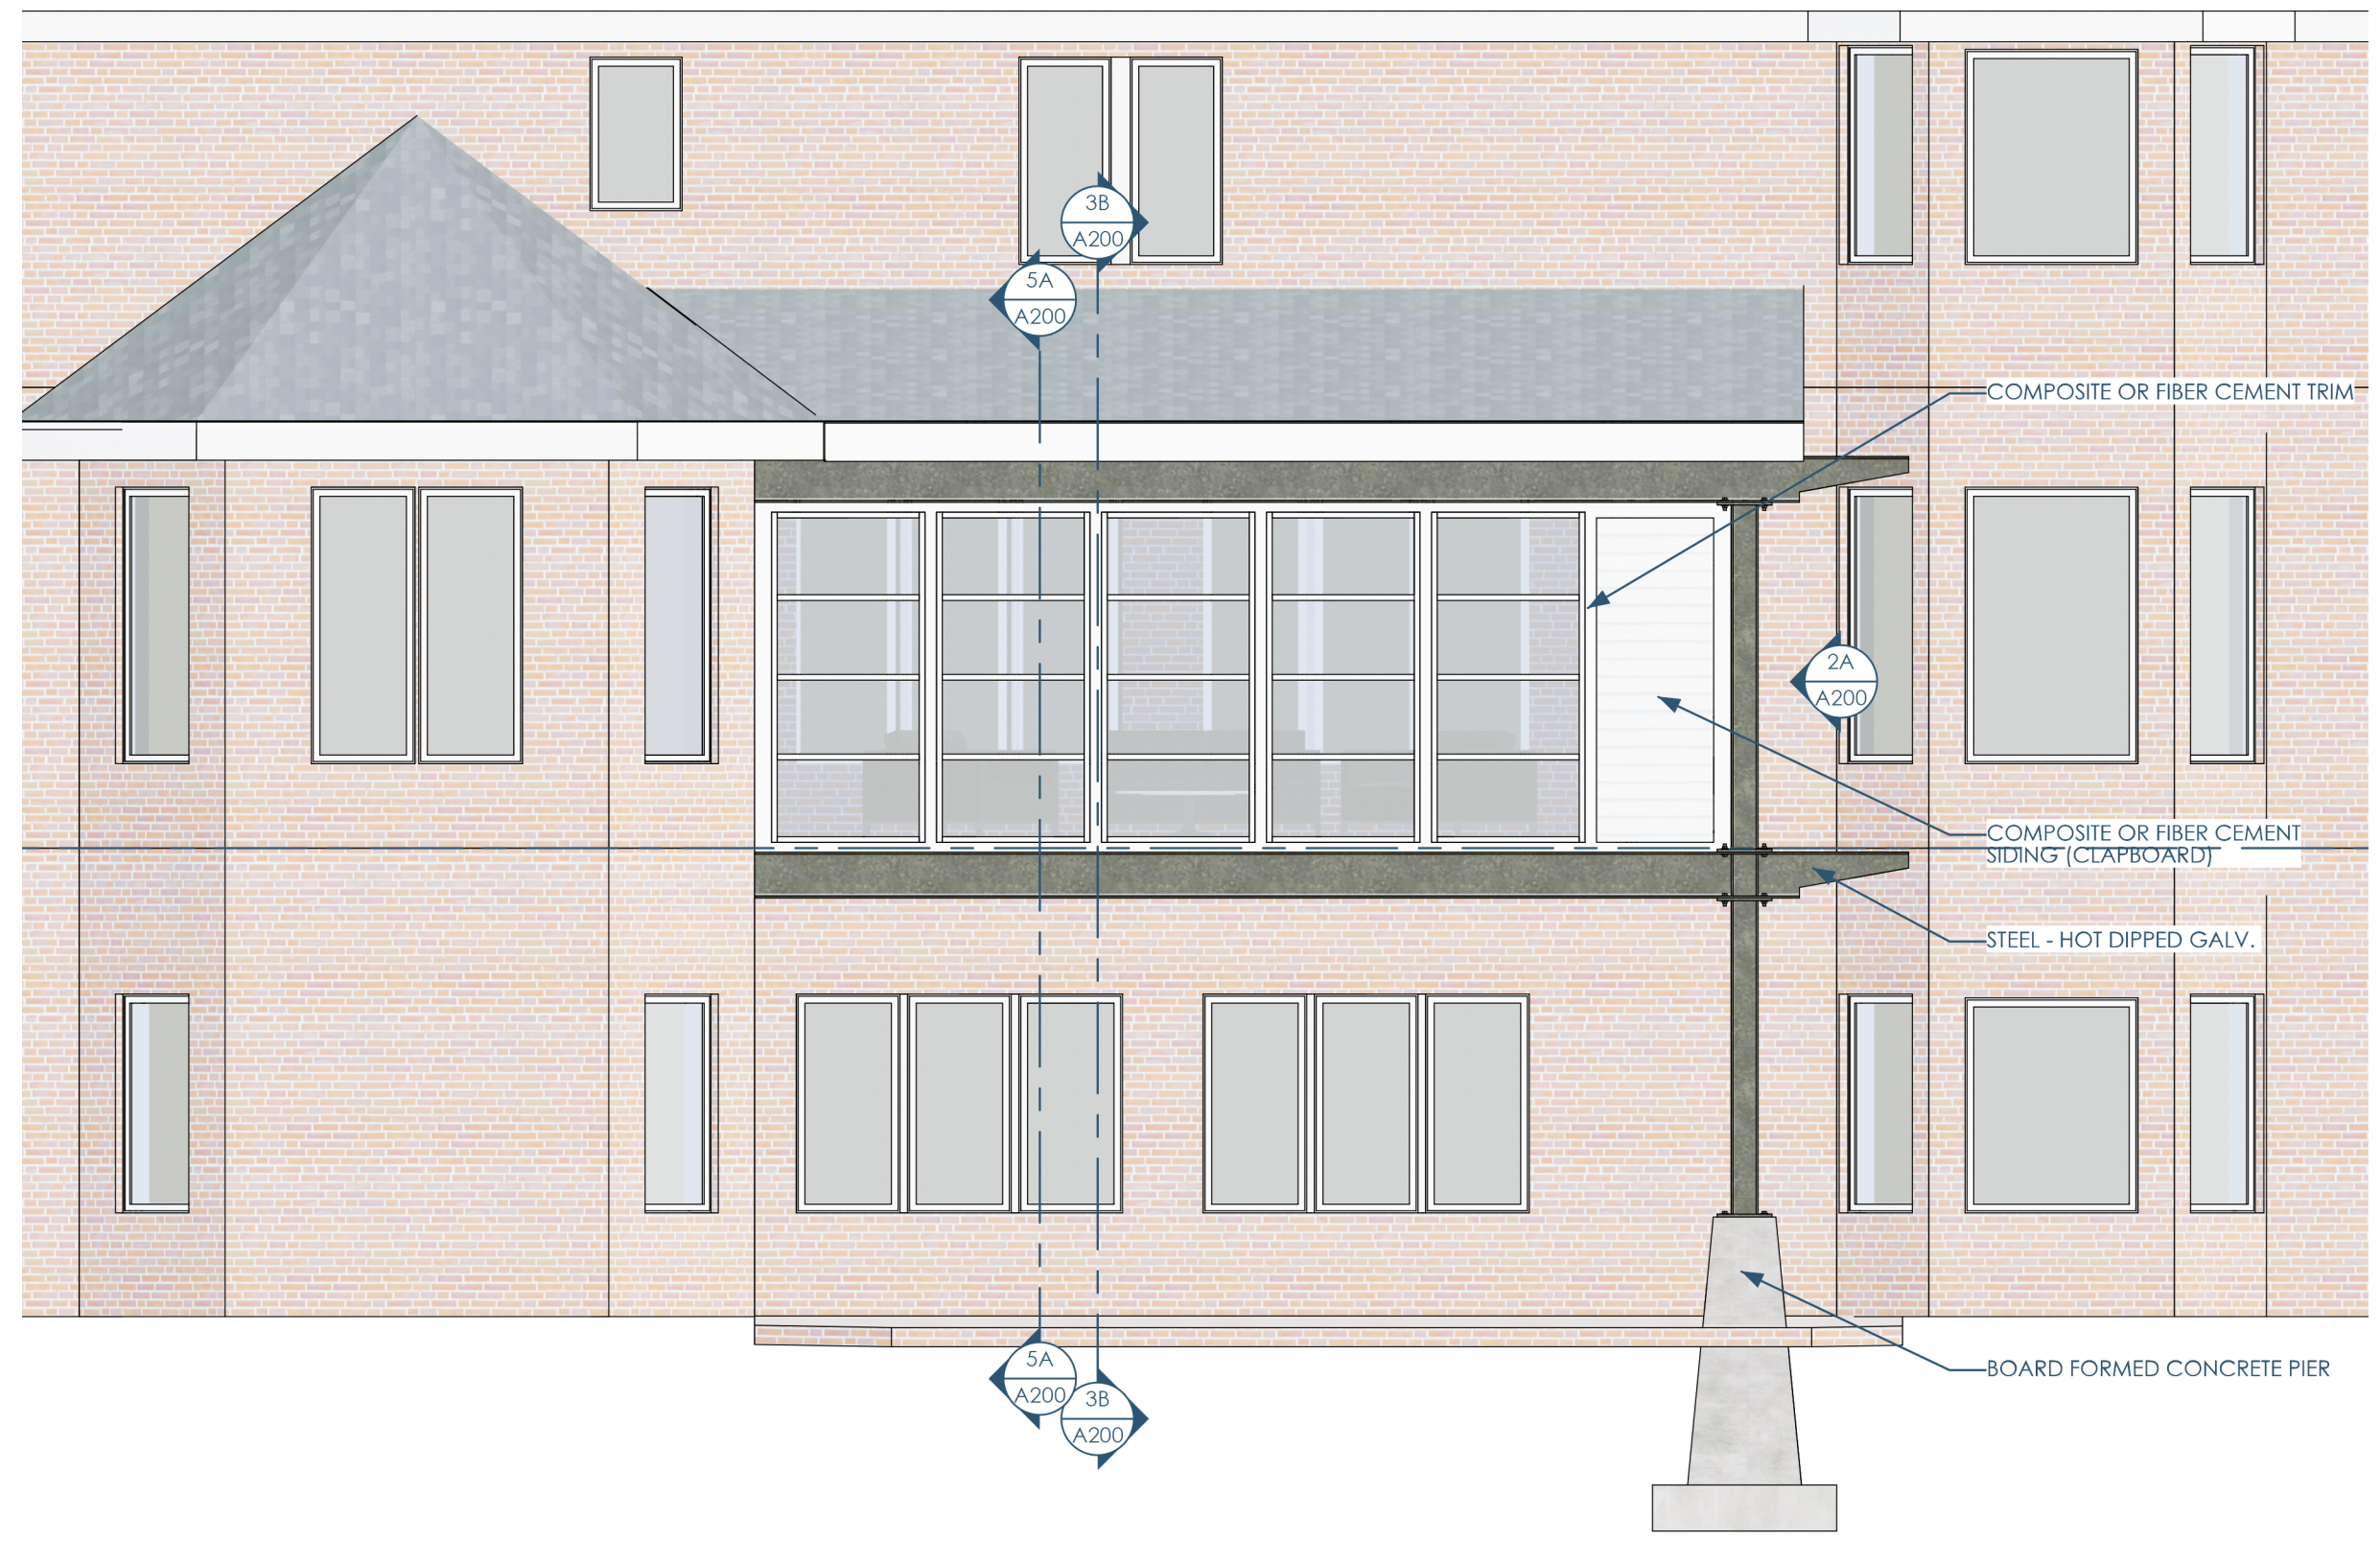


2/A200 ELEVATION - NORTH  
1/4"=1'-0"

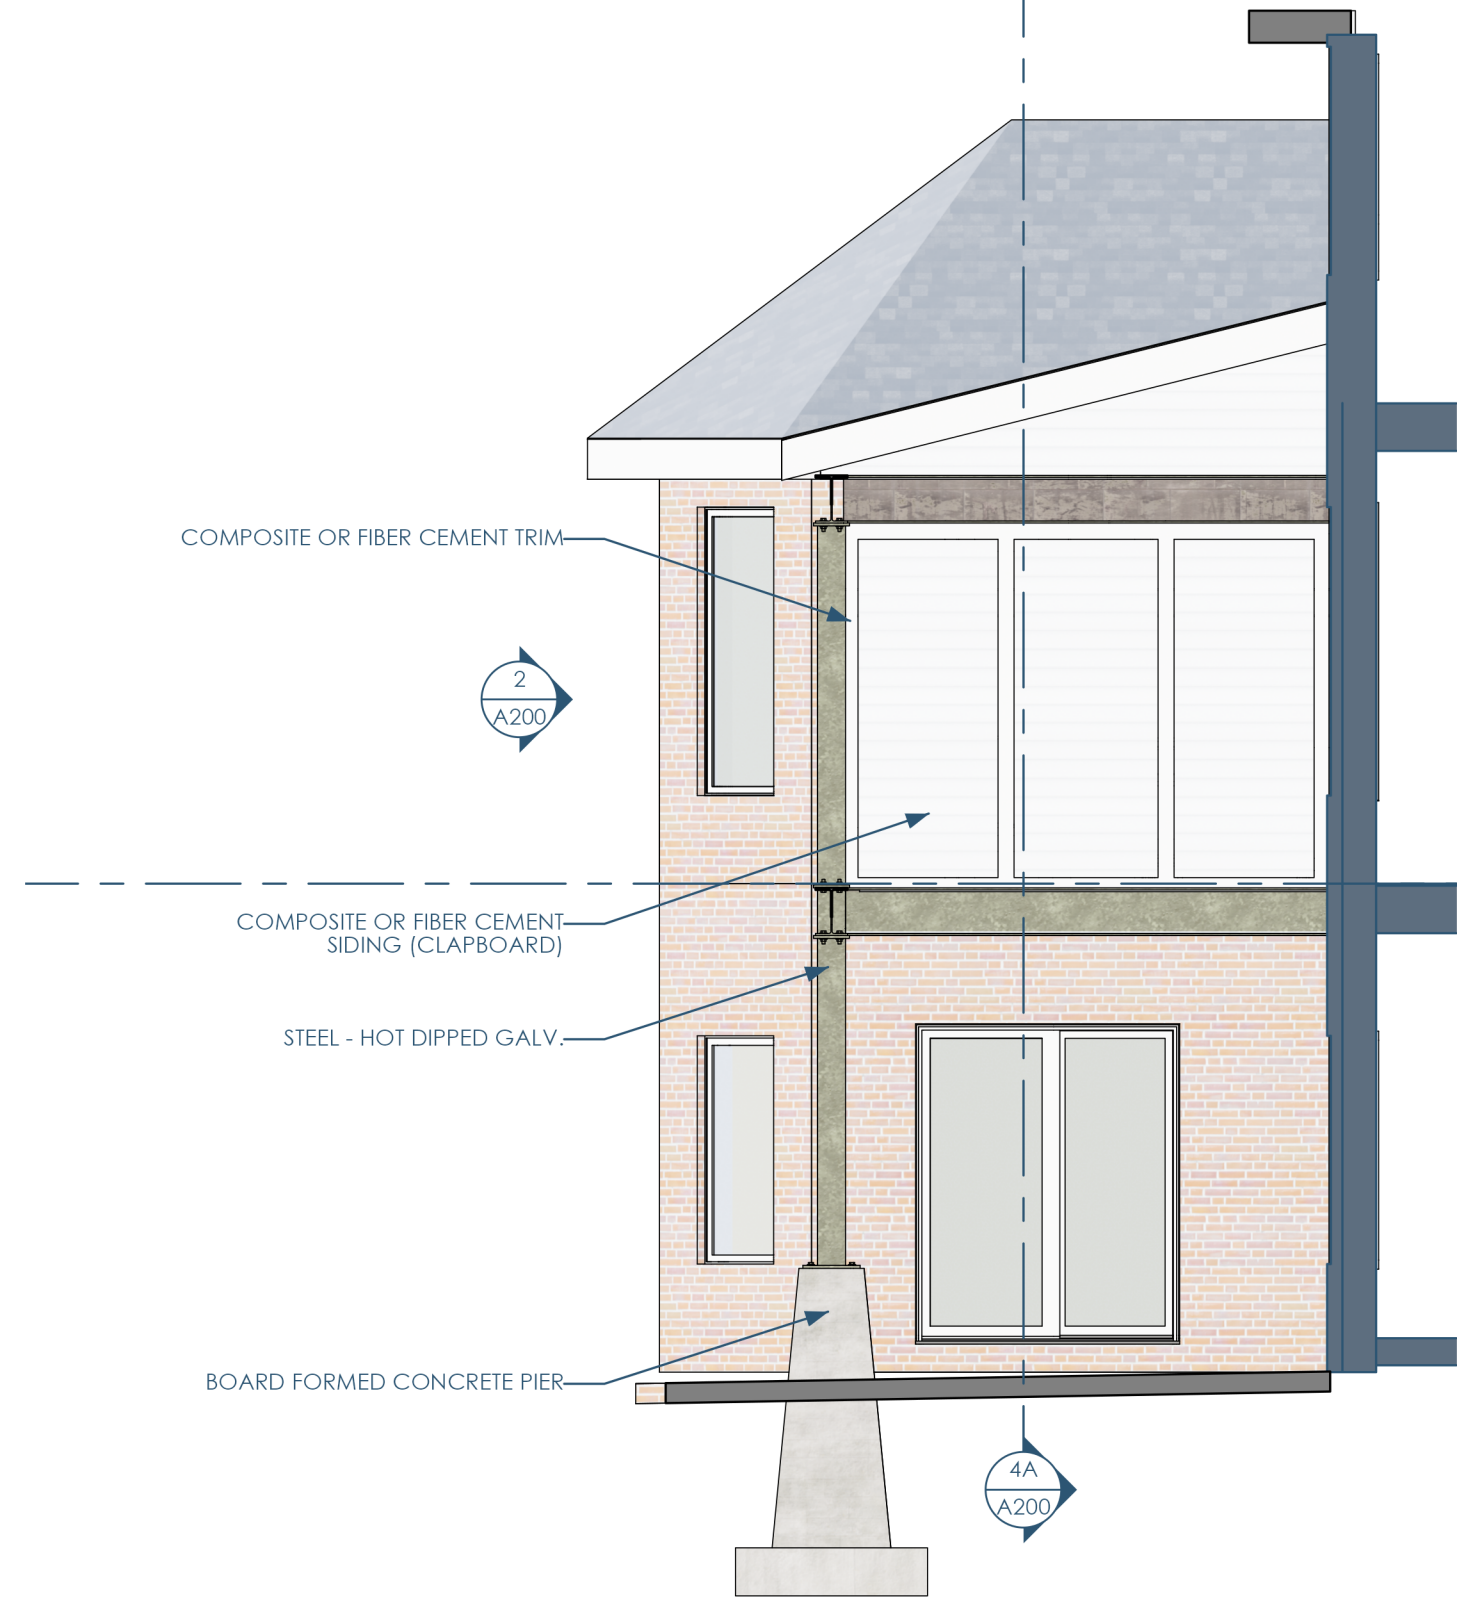


2A/A200 ELEVATION - EAST  
1/4"=1'-0"

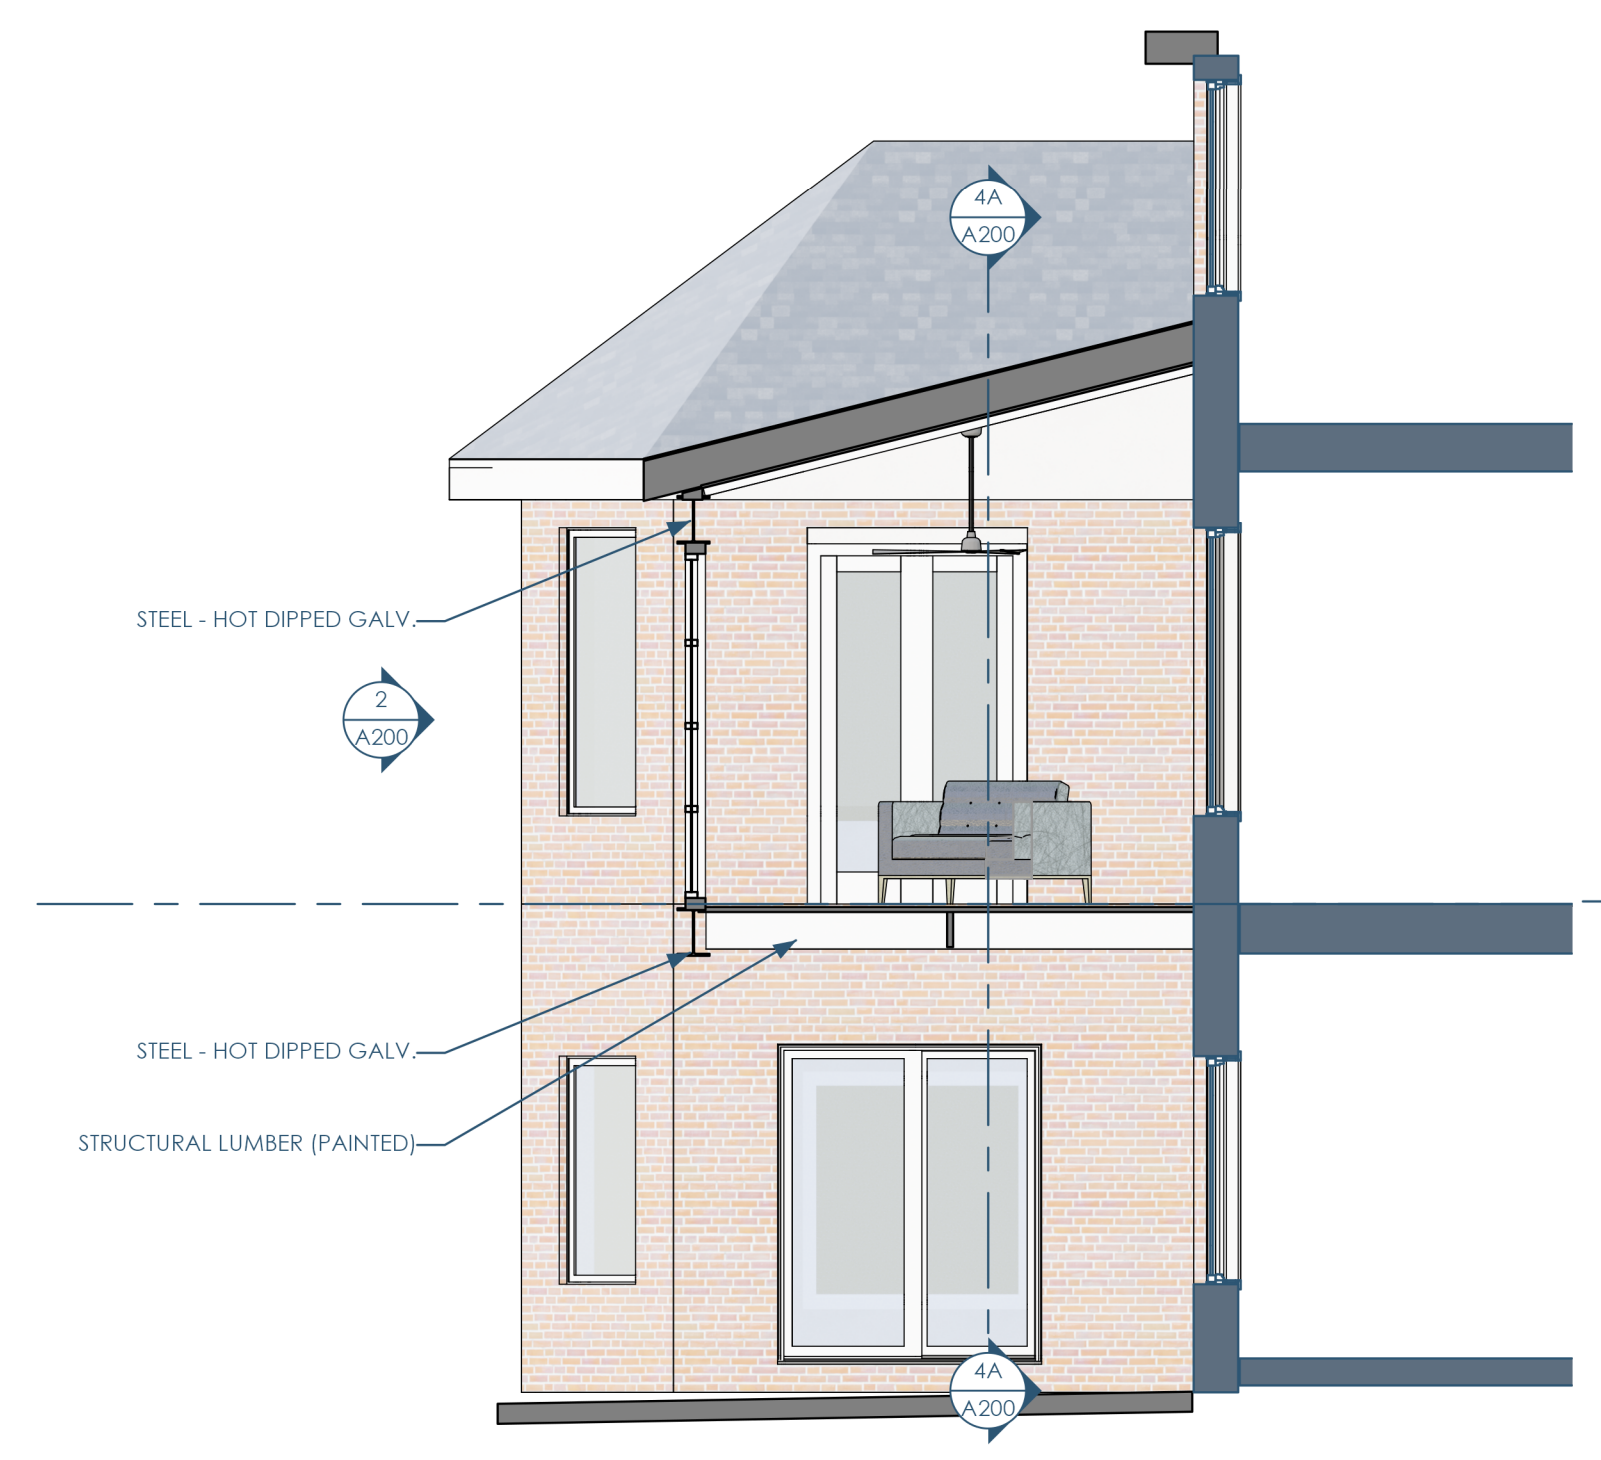

5A/A200 SECTION - EAST-WEST - LOOKING SOUTH  
1/4"=1'-0"

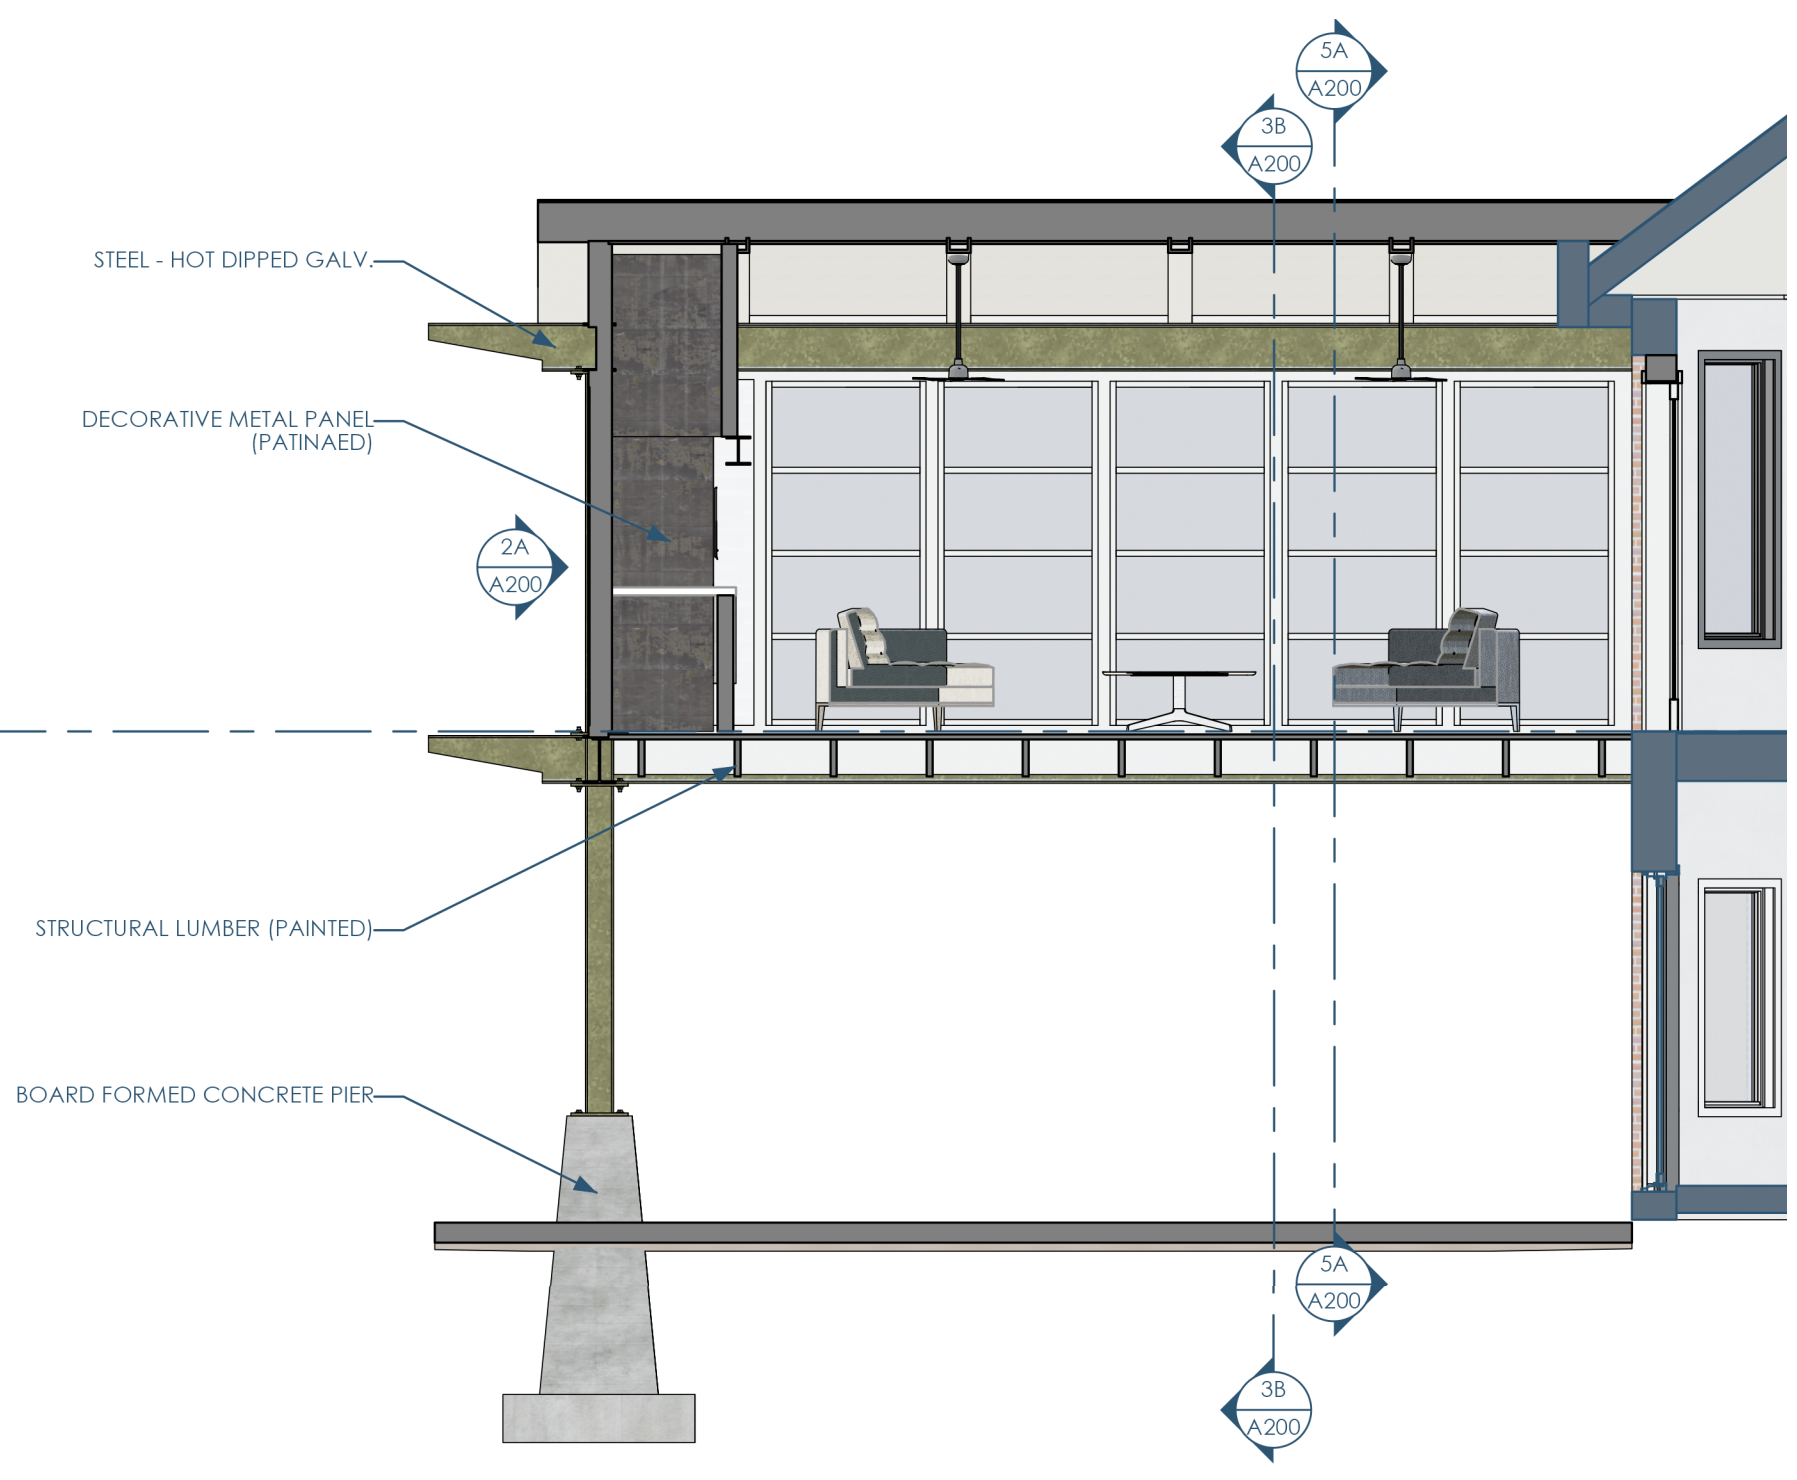

4A/A200 SECTION - NORTH-SOUTH - LOOKING EAST  
1/4"=1'-0"

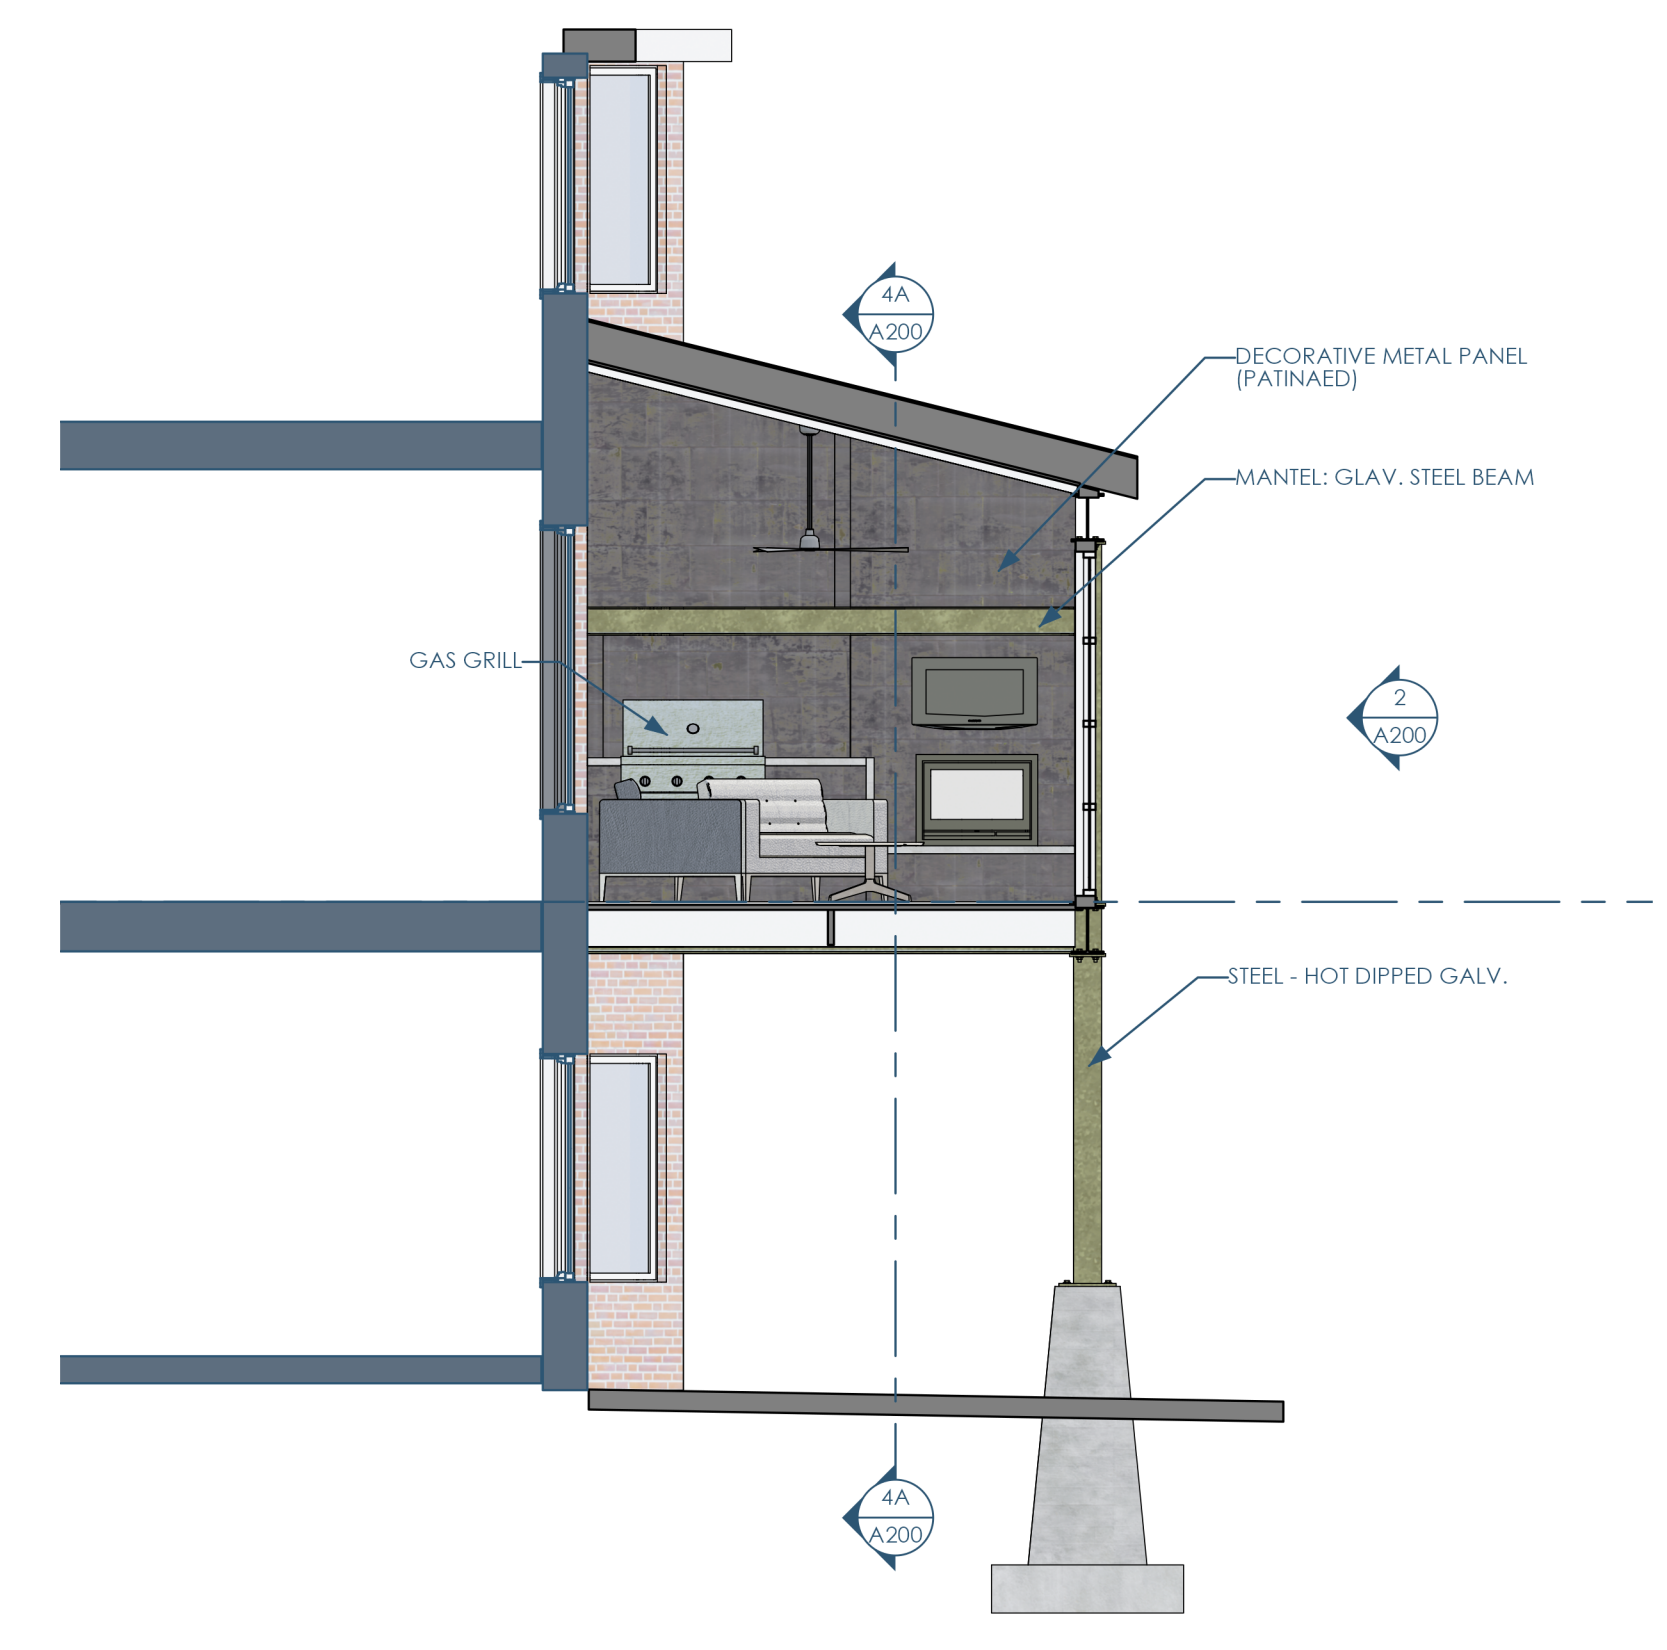

3B/A200 SECTION - EAST-WEST - LOOKING NORTH  
1/4"=1'-0"



Architect: Opening Design  
17 S Fairchild | FL7  
Madison, WI 53703  
ryan@openingdesign.com | 773.425.6456


GC: Lake Country Construction Group  
161 Horizon Dr  
Verona, WI 53593  
608.845.1398

ELEVATIONS AND SECTIONS  
HERNAN 3 SEASON PORCH  
VERONA, WI


A200

This project, like most Opening Design's projects, is open source (Attribution-ShareAlike 4.0 International=CC-BY-SA 4.0) - freely available to any party for future use, assuming the terms such as Attribution and ShareAlike are honored.

C

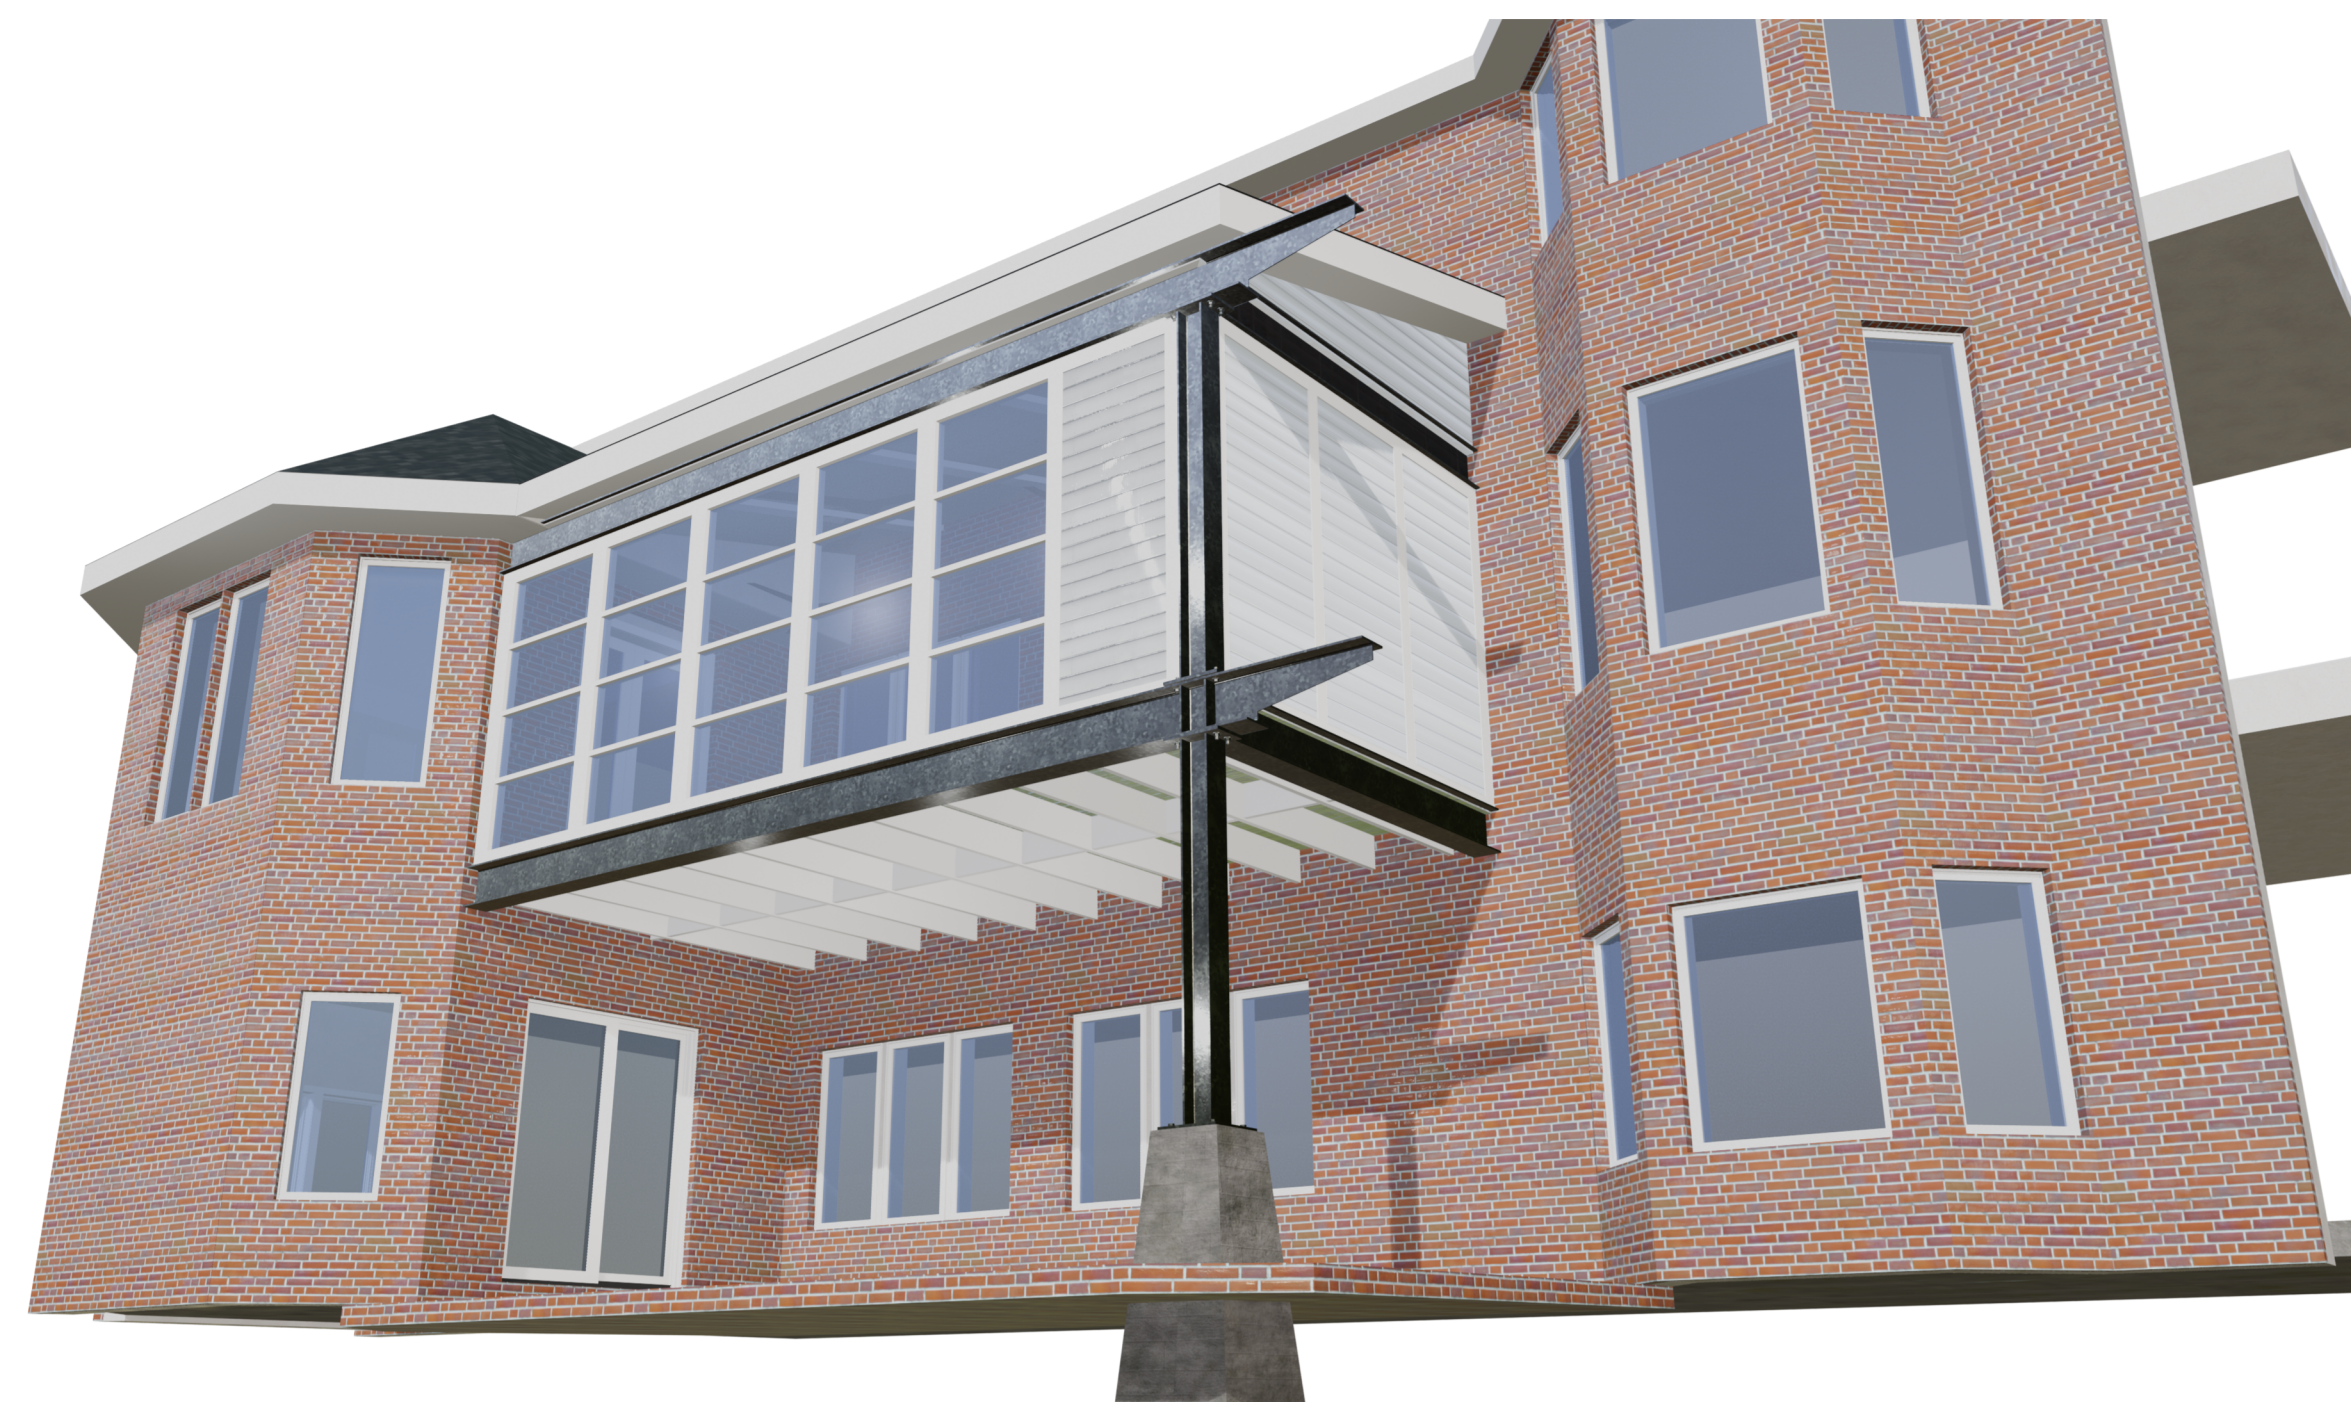


4/A900 PERSPECTIVE 1  
1/4"=1'-0"

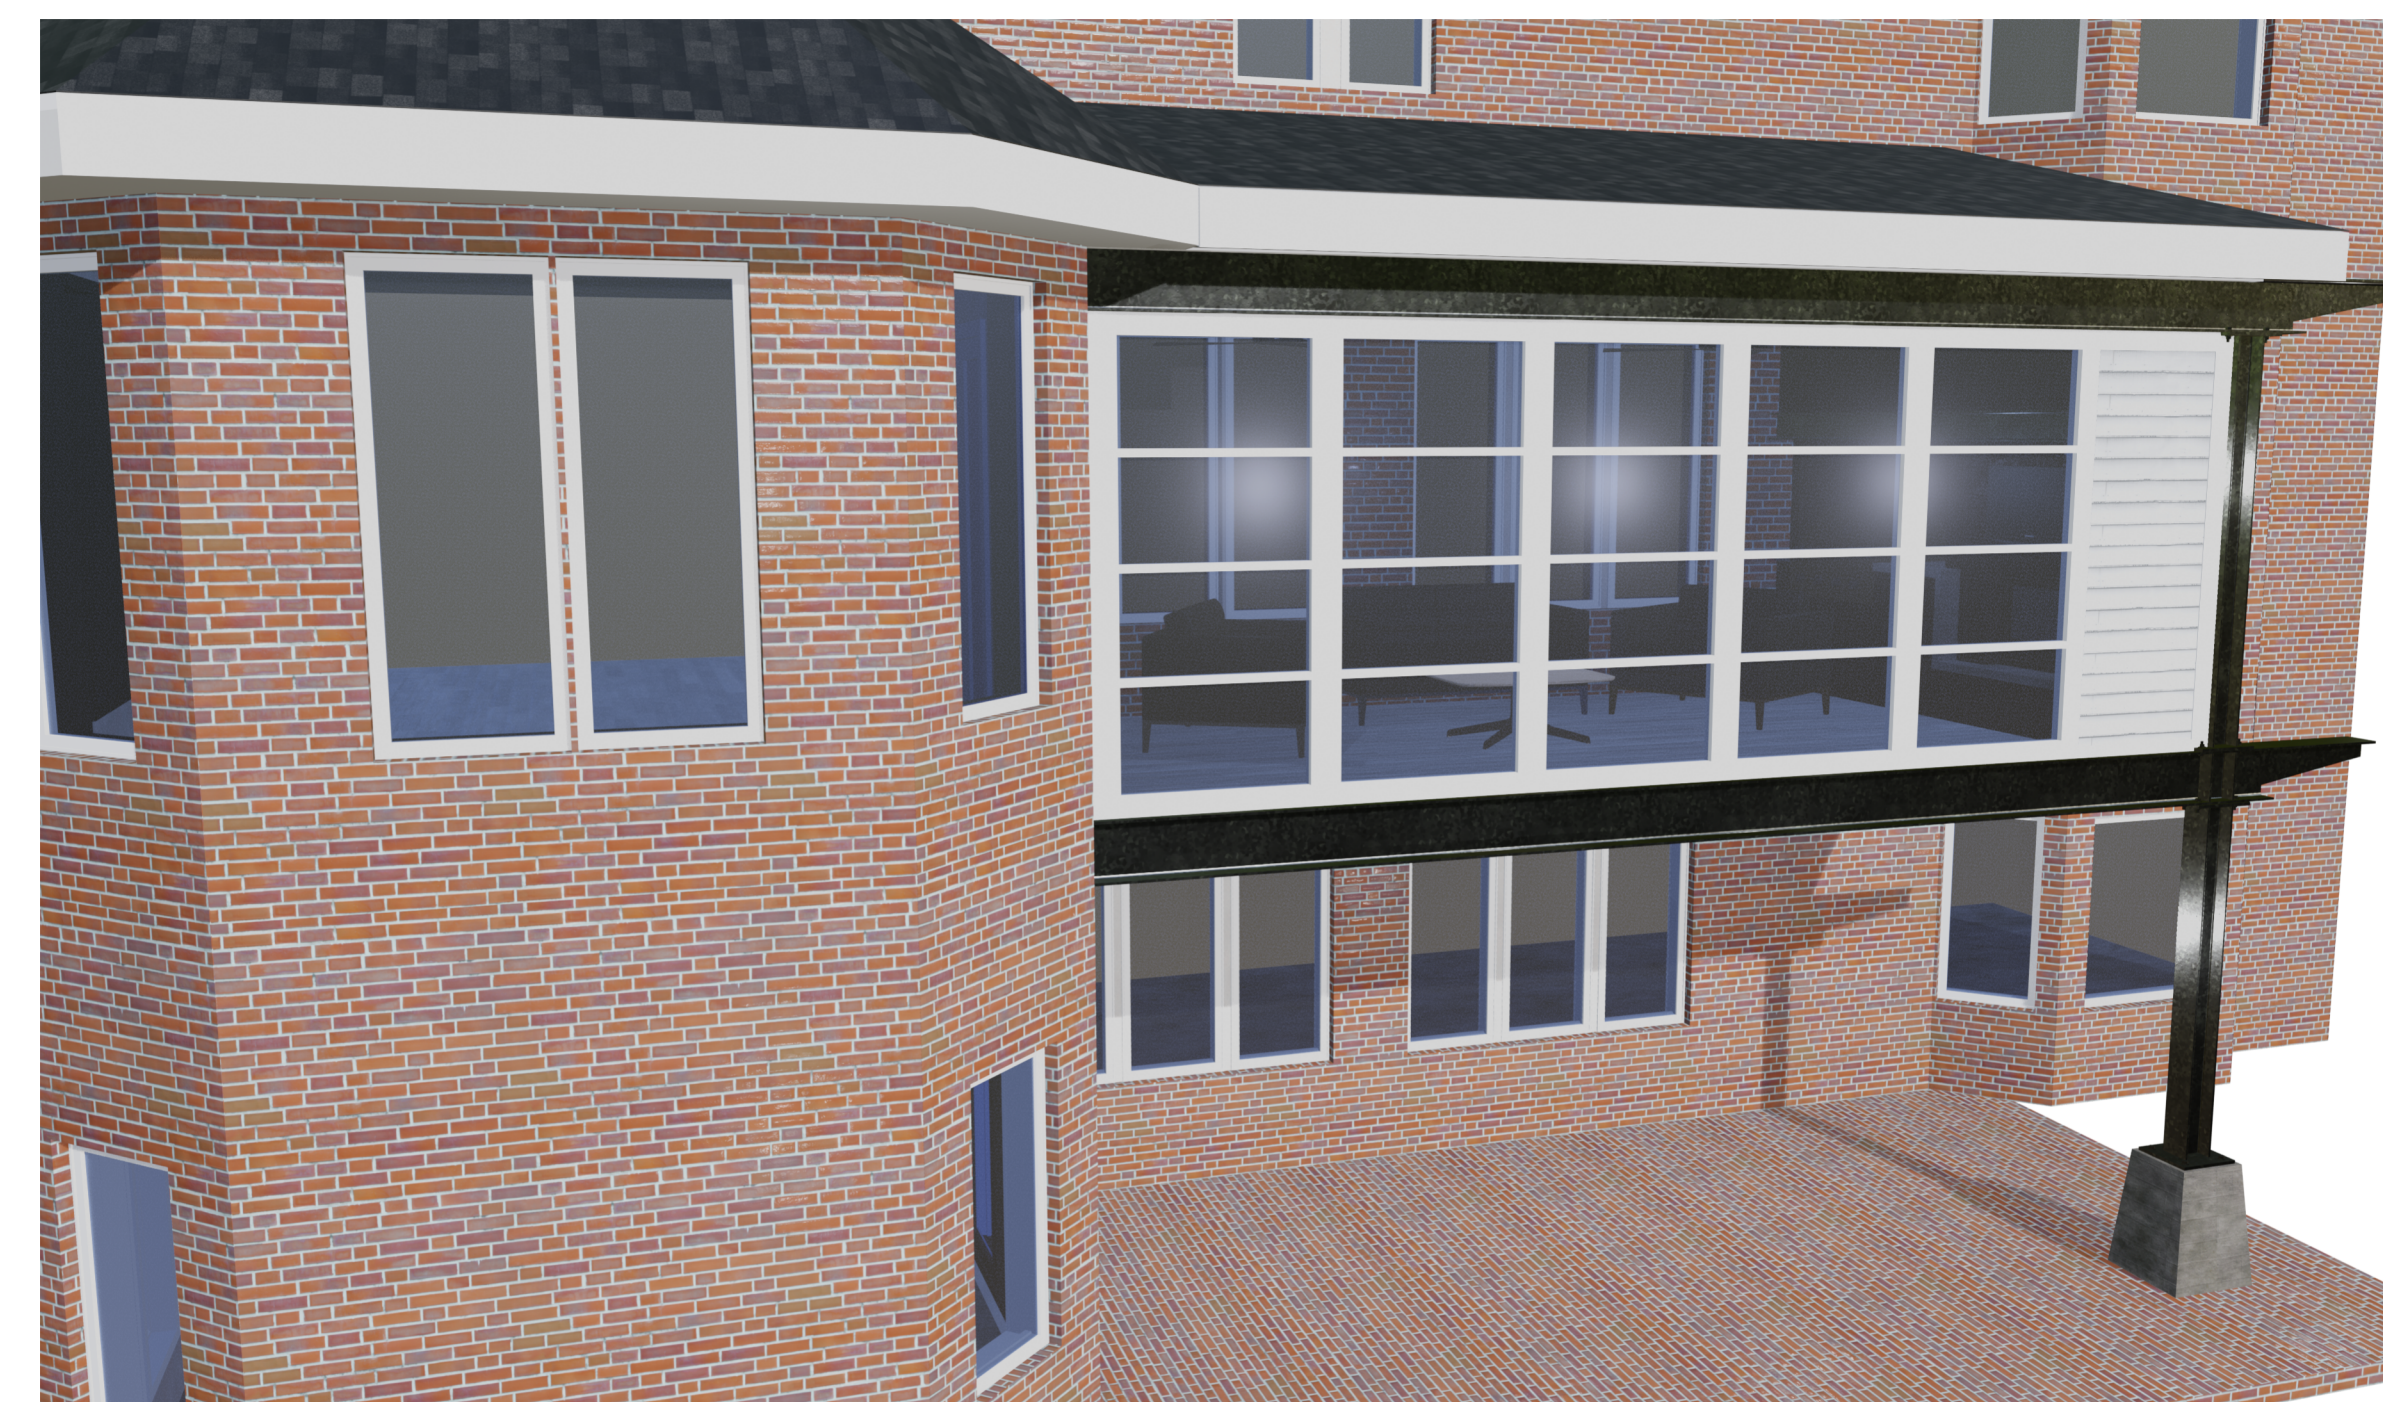

2/A900 PERSPECTIVE 2  
1/4"=1'-0"

B

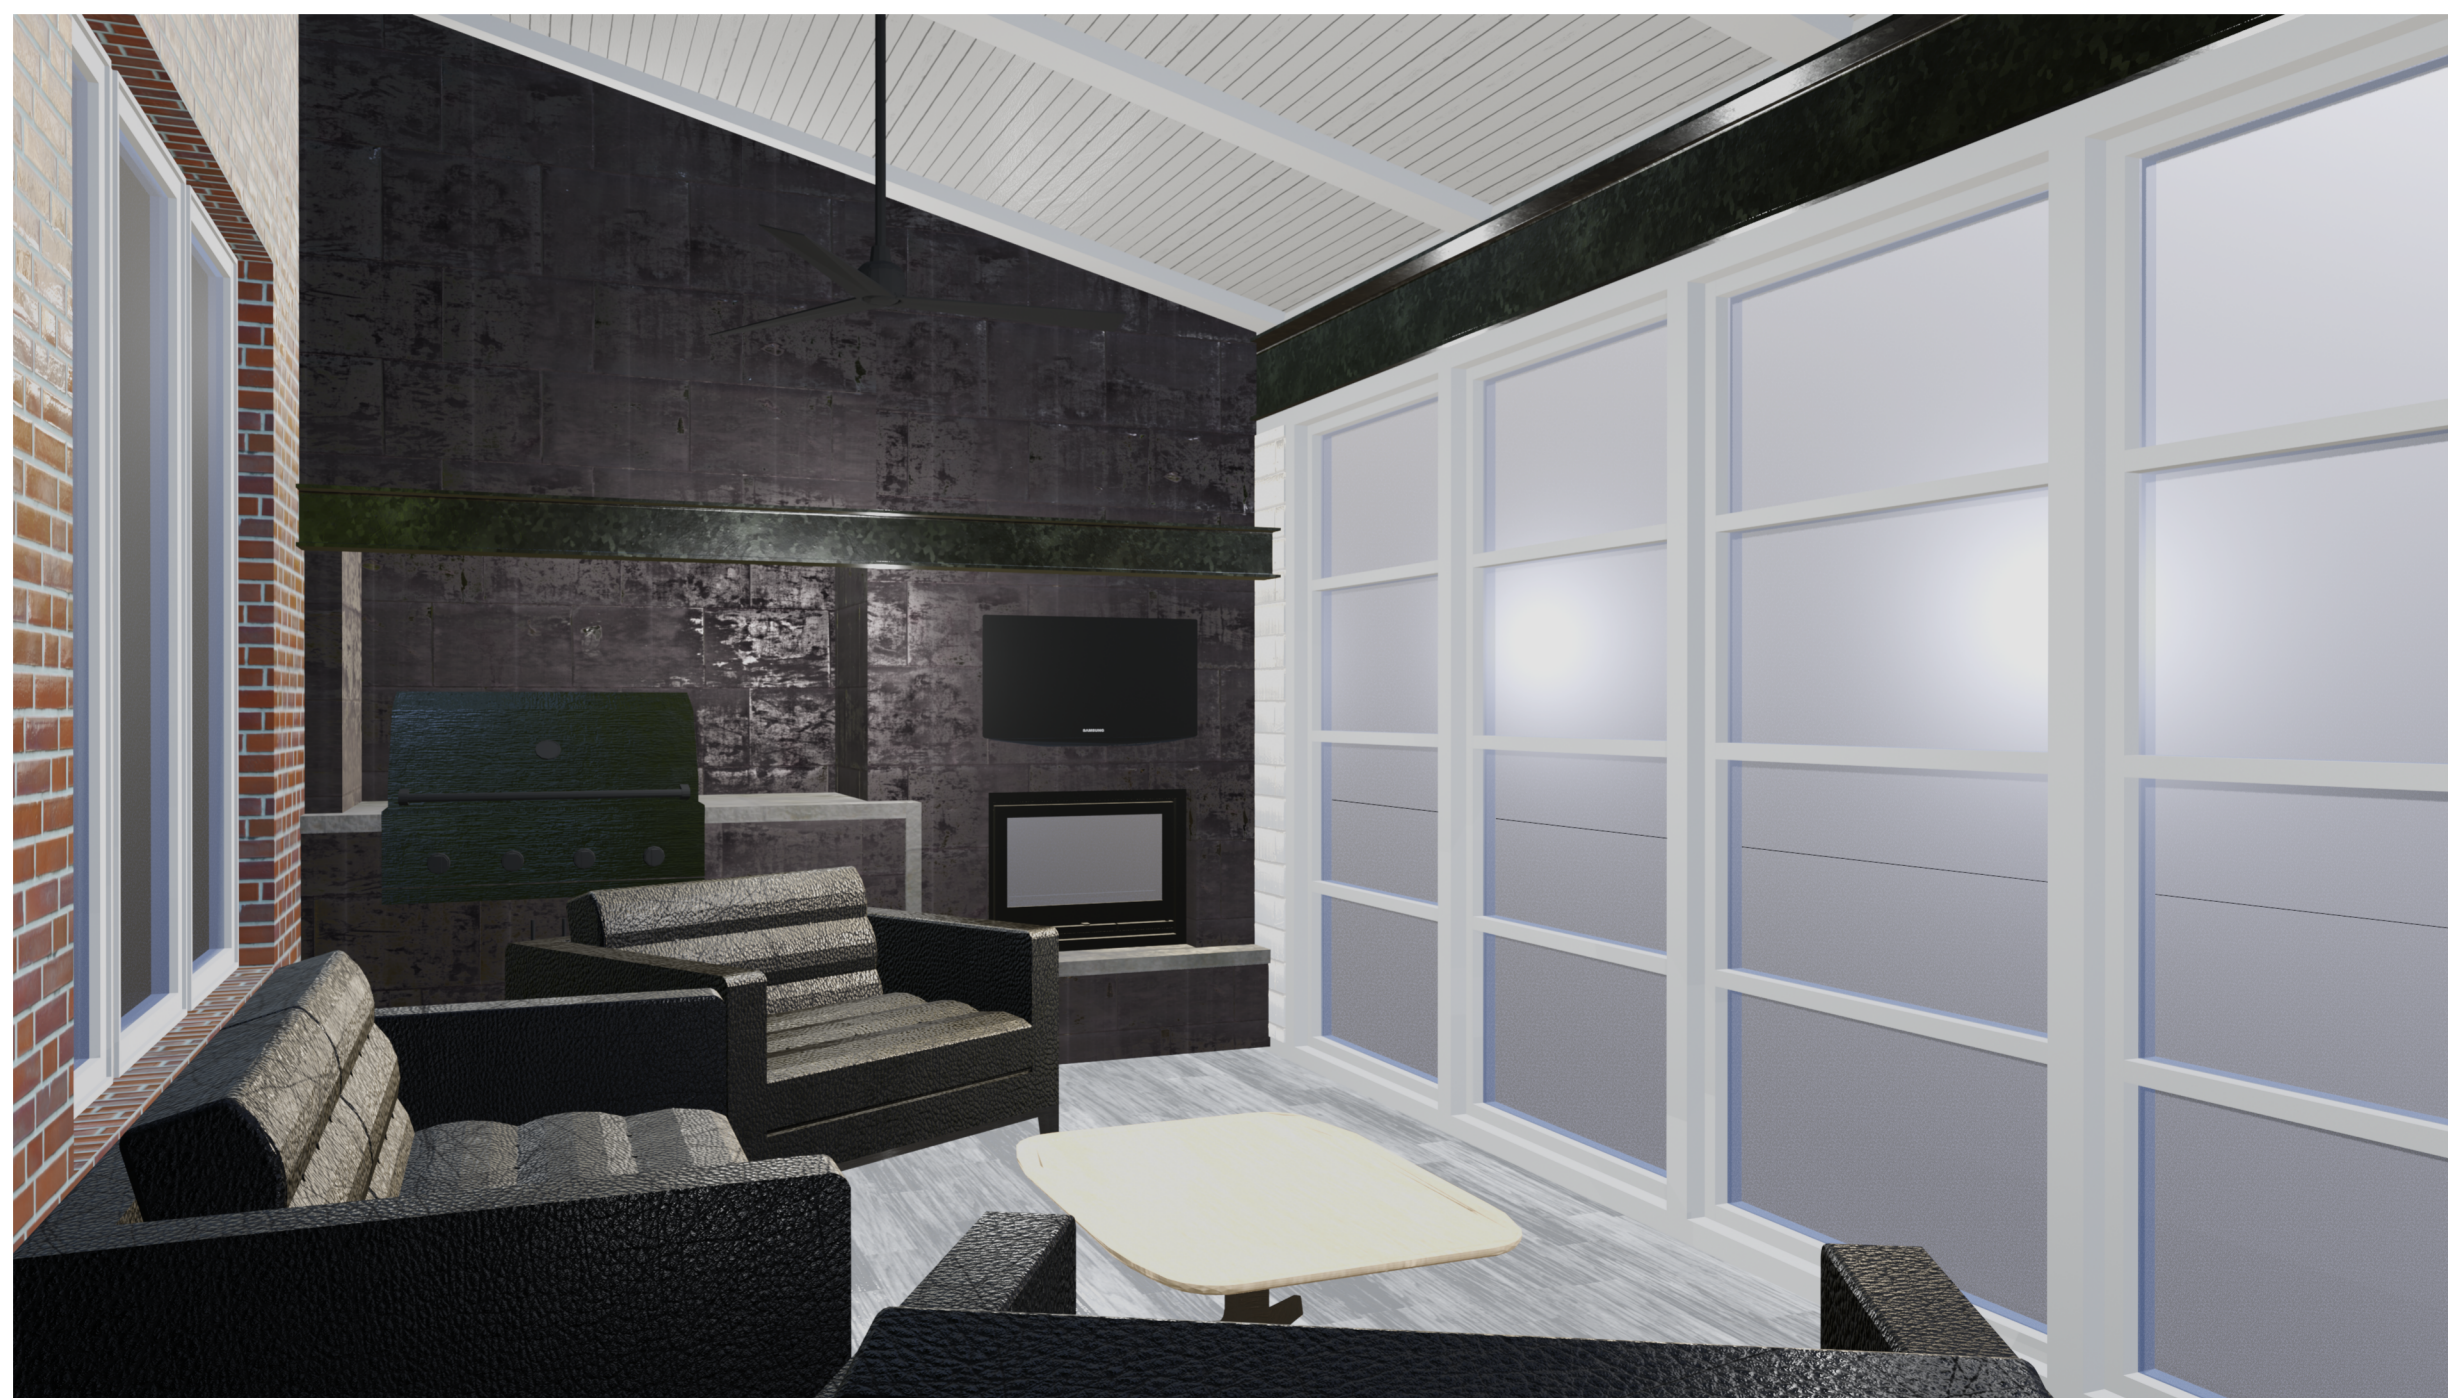

3/A900 PERSPECTIVE 3  
1/4"=1'-0"



4/A900 PERSPECTIVE 4  
1/4"=1'-0"

A

This project, like most OpeningDesign's projects, is open source (Attribution-ShareAlike 4.0 International=CC BY-SA 4.0) - freely available to any party for future use, assuming the terms such as Attribution and ShareAlike are honored.



Architect: OpeningDesign  
17 S Fairchild | FL7  
Madison, WI 53703  
ryan@openingdesign.com | 773.425.6456



GC: Lake Country Construction Group  
161 Horizon Dr  
Verona, WI 53593  
608.845.1398

RENDERINGS  
HERNAN 3 SEASON PORCH  
VERONA, WI

A900