


C  
B  
A

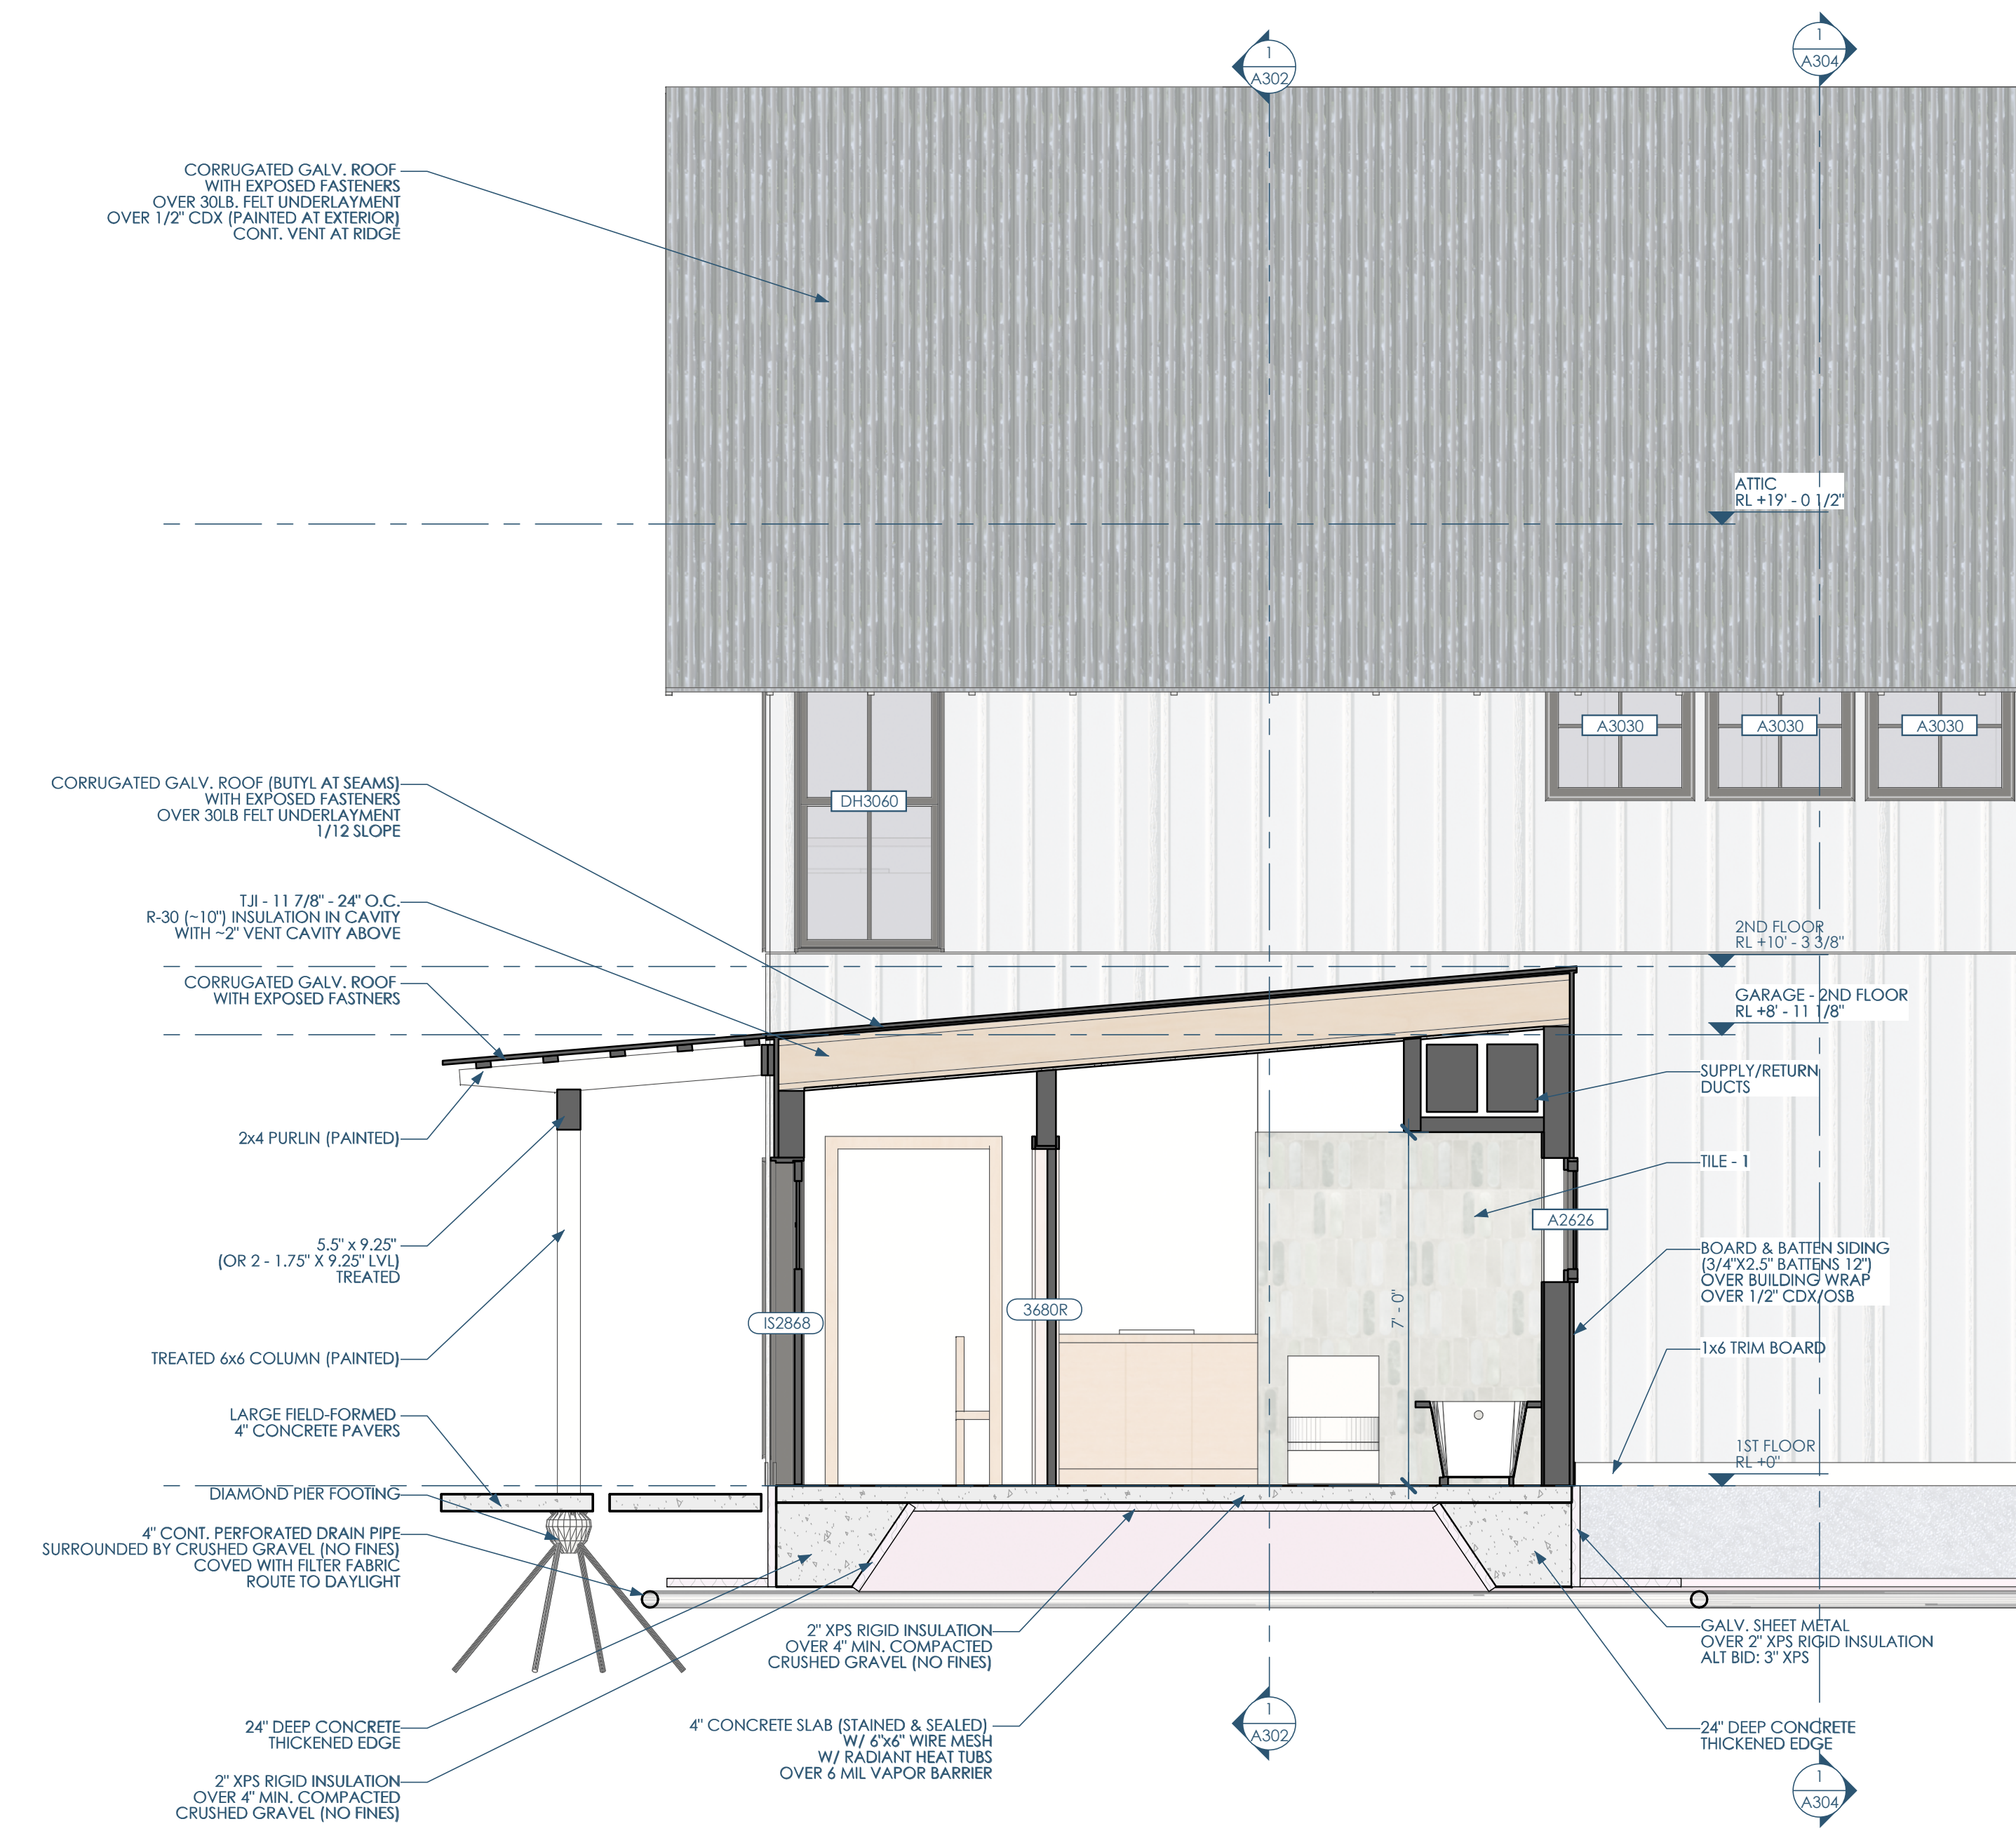

1/A305 SECTION - WEST - ENTRY  
3/8"=1'-0"



Architect: OpeningDesign  
17 S Fairchild | FL 7  
Madison, WI 53703  
ryan@openingdesign.com | 773.425.6456

GC: J W Schultz Construction  
N2941 Bander Rd  
Fort Atkinson, WI 53589  
jason@jwschultz.net | 608.295.6891

SECTION - WEST - ENTRY 04/02/2024  
HIGHLAND HAVEN  
N1777 FRIEDEL RD - FORT ATKINSON, WI 53589

A305

This project, like most OpeningDesign's projects, is open source (Attribution-ShareAlike 4.0 International=CC-BY-SA 4.0)=freely available to any party for future use, assuming the terms such as Attribution and ShareAlike are honored.