


5 4 3 2 1

C

B

A

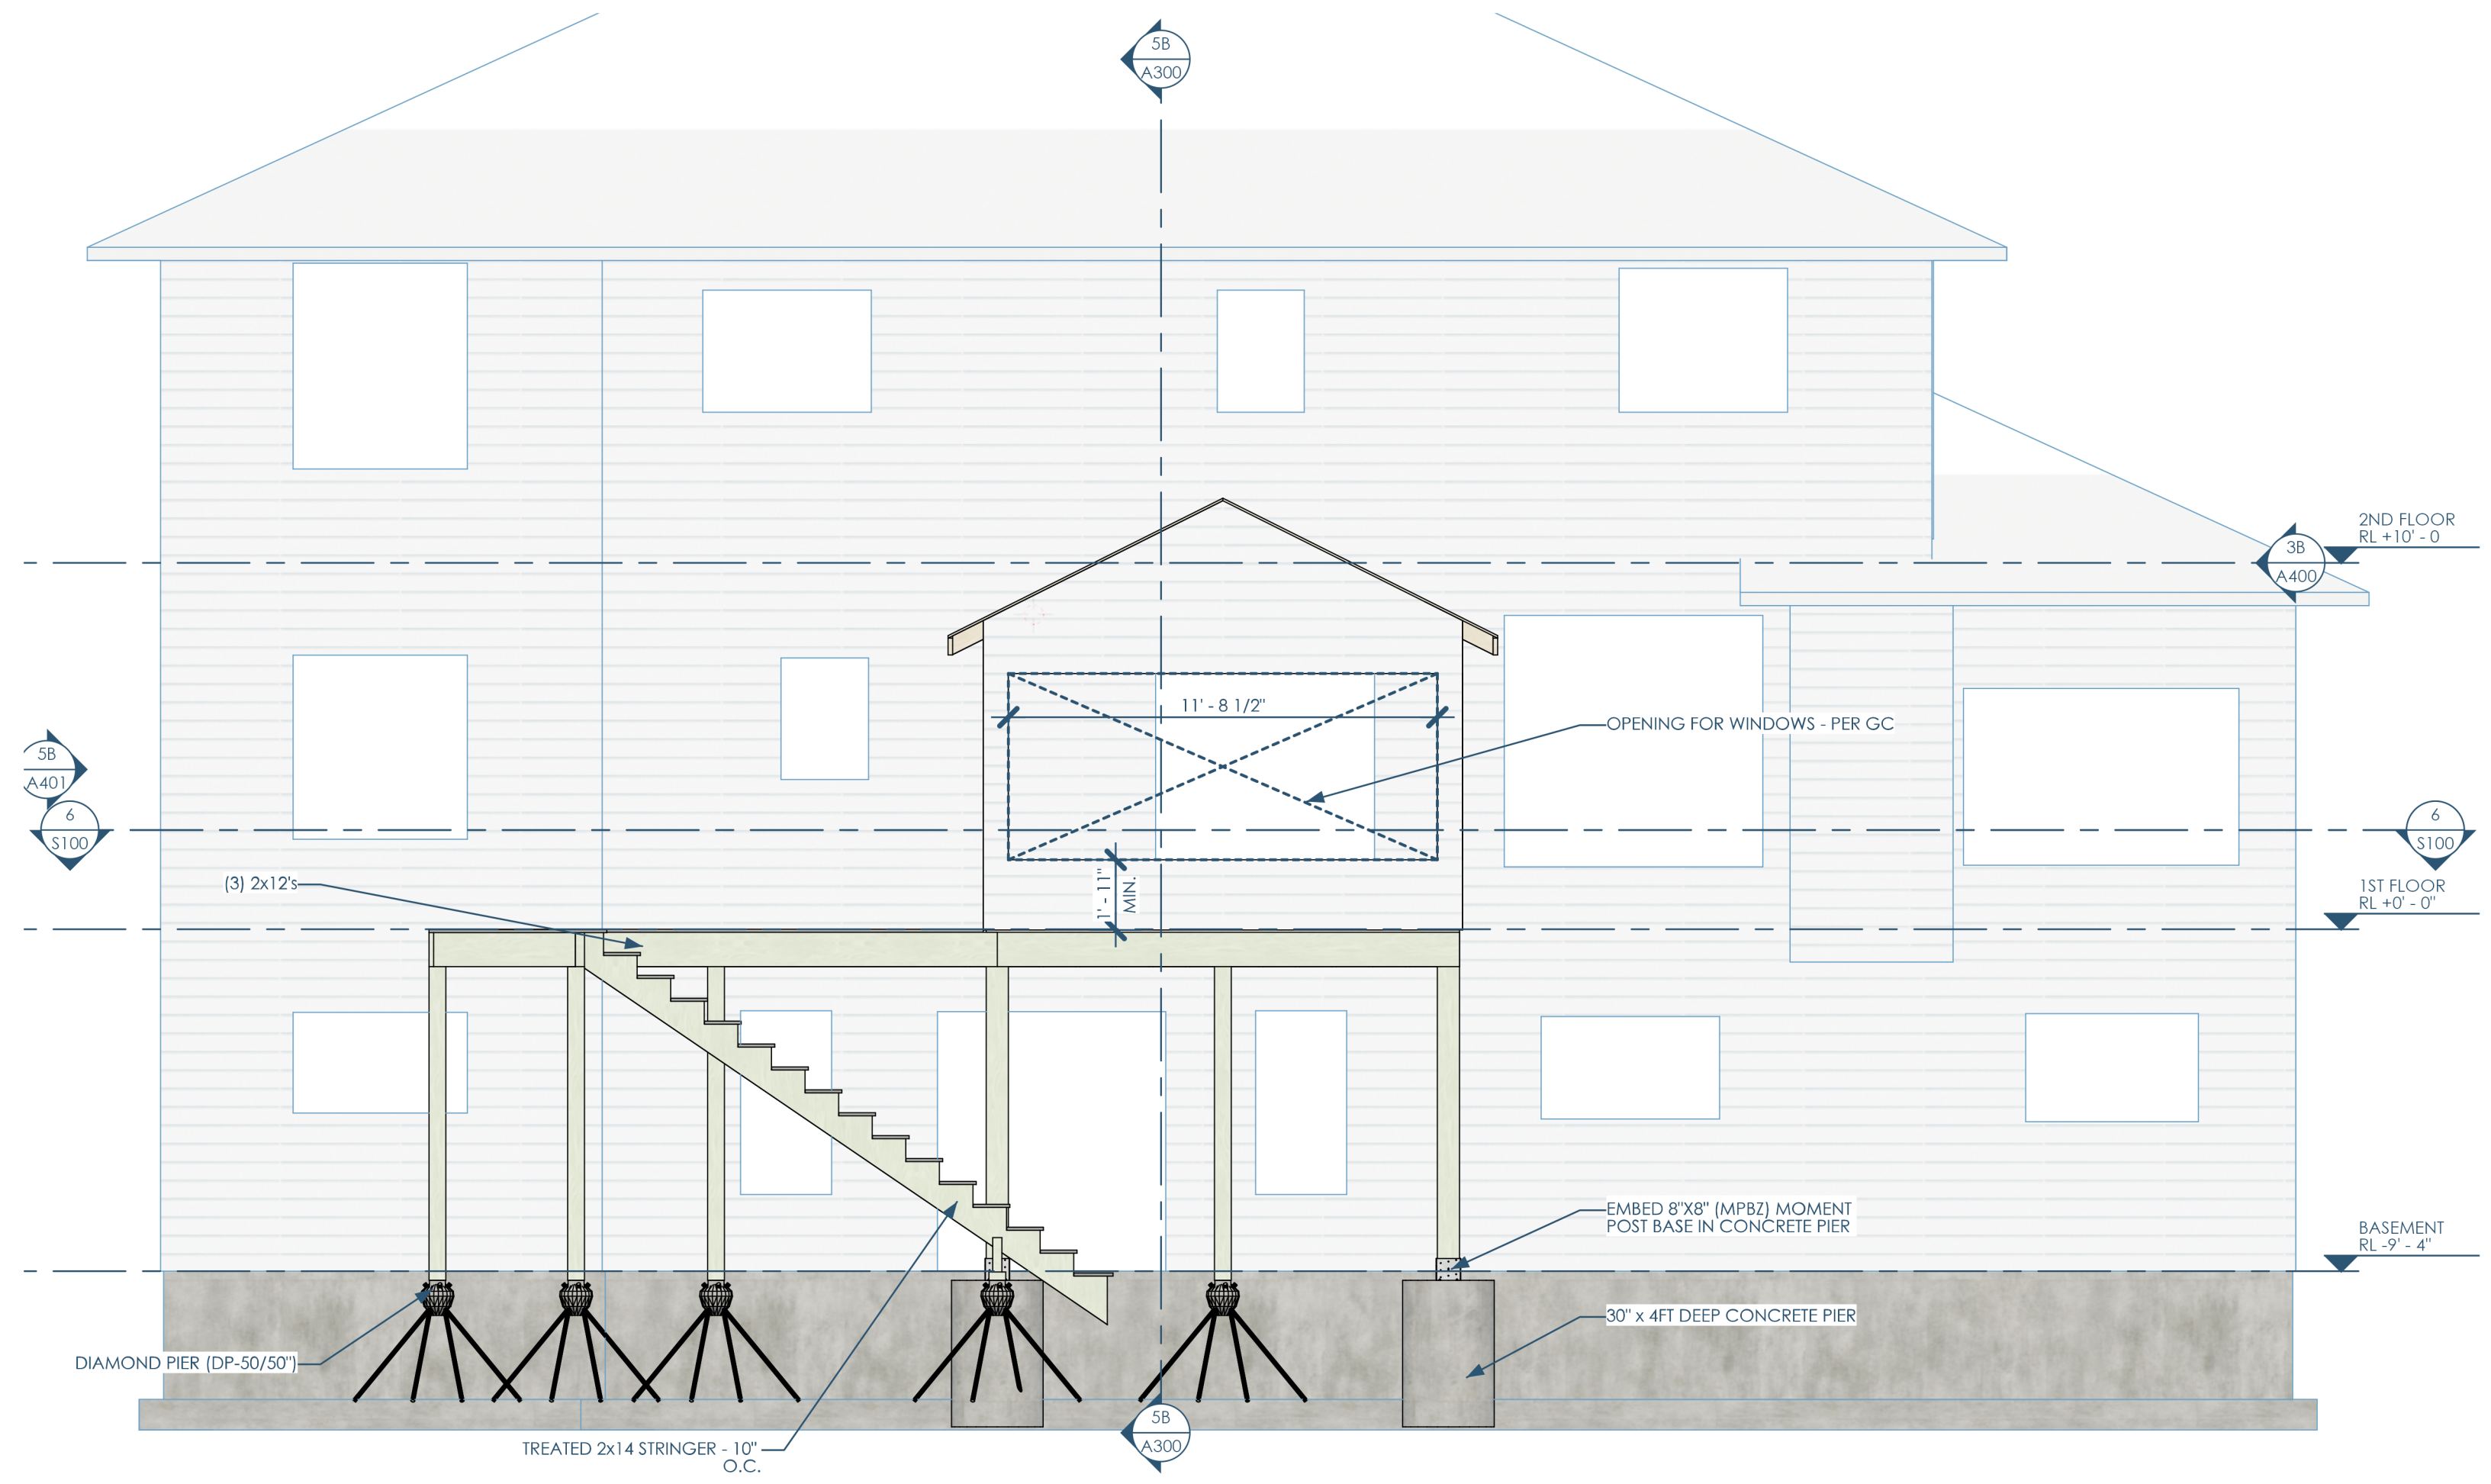

5B/A400 ELEVATION - EAST
1/4"=1'-0"



3B/A400 ELEVATION - NORTH
1/4"=1'-0"



ELEVATIONS
THREE SEASON PORCH
1905 WATERBEND DR, VERONA, WI 53593

A400

5 4 3 2 1

This project, like most OpeningDesign's projects, is open source. (Attribution-ShareAlike 4.0 International=CC-BY-SA 4.0)=freely available to any party for future use, assuming the terms such as Attribution and ShareAlike are honored.