



4C/A400 SECTION - N,S - LINE - E
1/4"=1'-0"

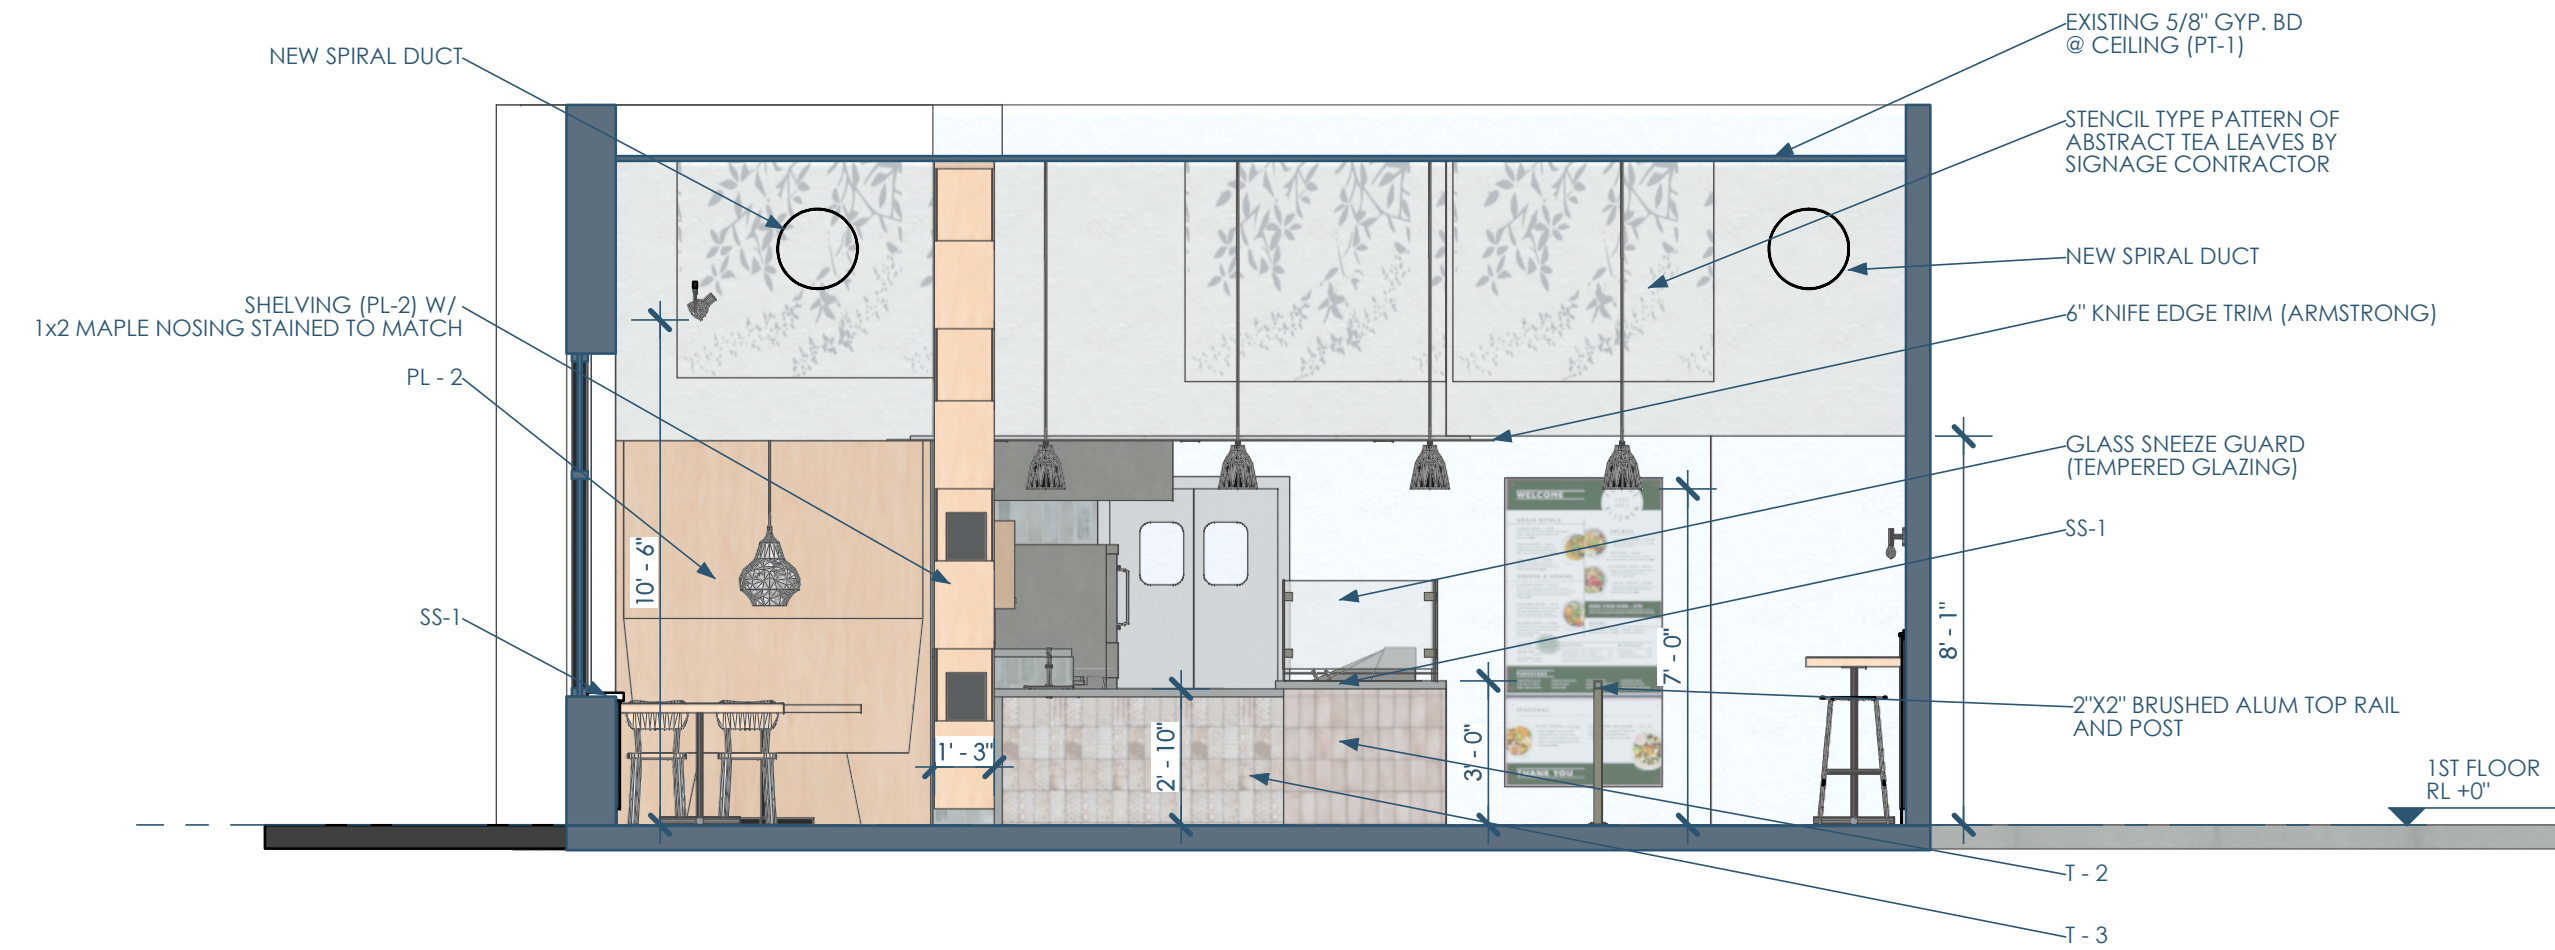

4B/A400 SECTION - E,W - POS - S
1/4"=1'-0"

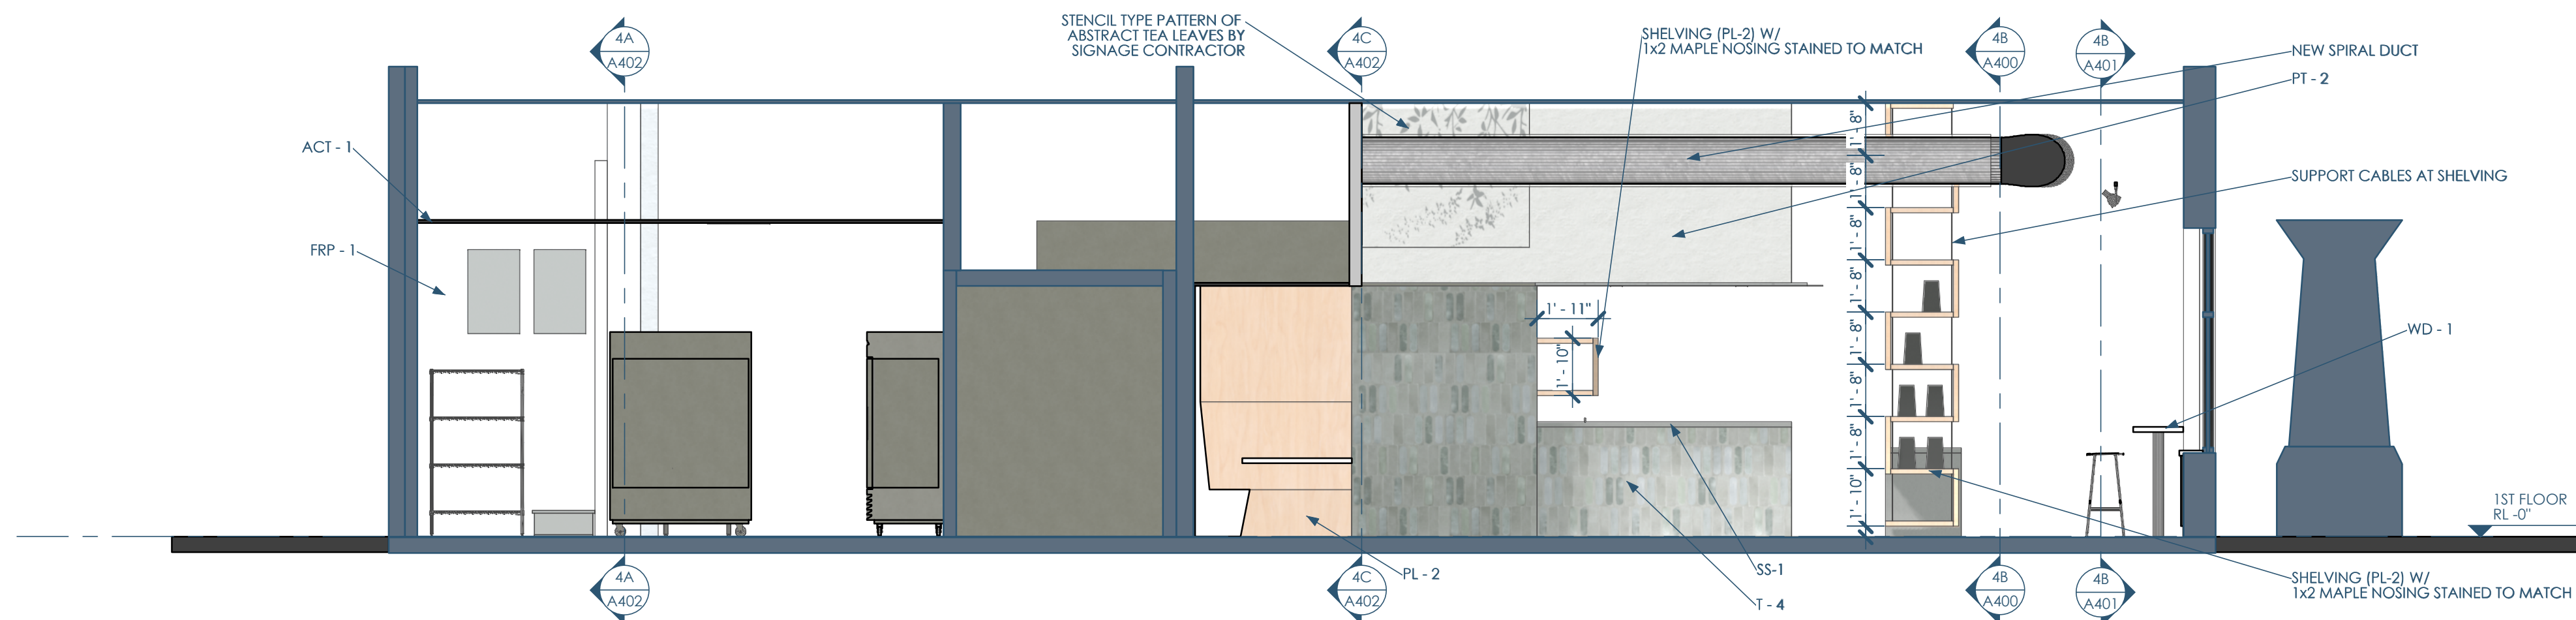

5A/A400 SECTION - N,S - DINING - W
1/4"=1'-0"



This project, like most OpeningDesign's projects, is open source. (Attribution-ShareAlike 4.0 International=CC-BY-SA 4.0)---freely available to any party for future use, assuming the terms such as Attribution and ShareAlike are honored.