



5C/A401 SECTION - N_S - LINE_WALL - W
1/4"=1'-0"

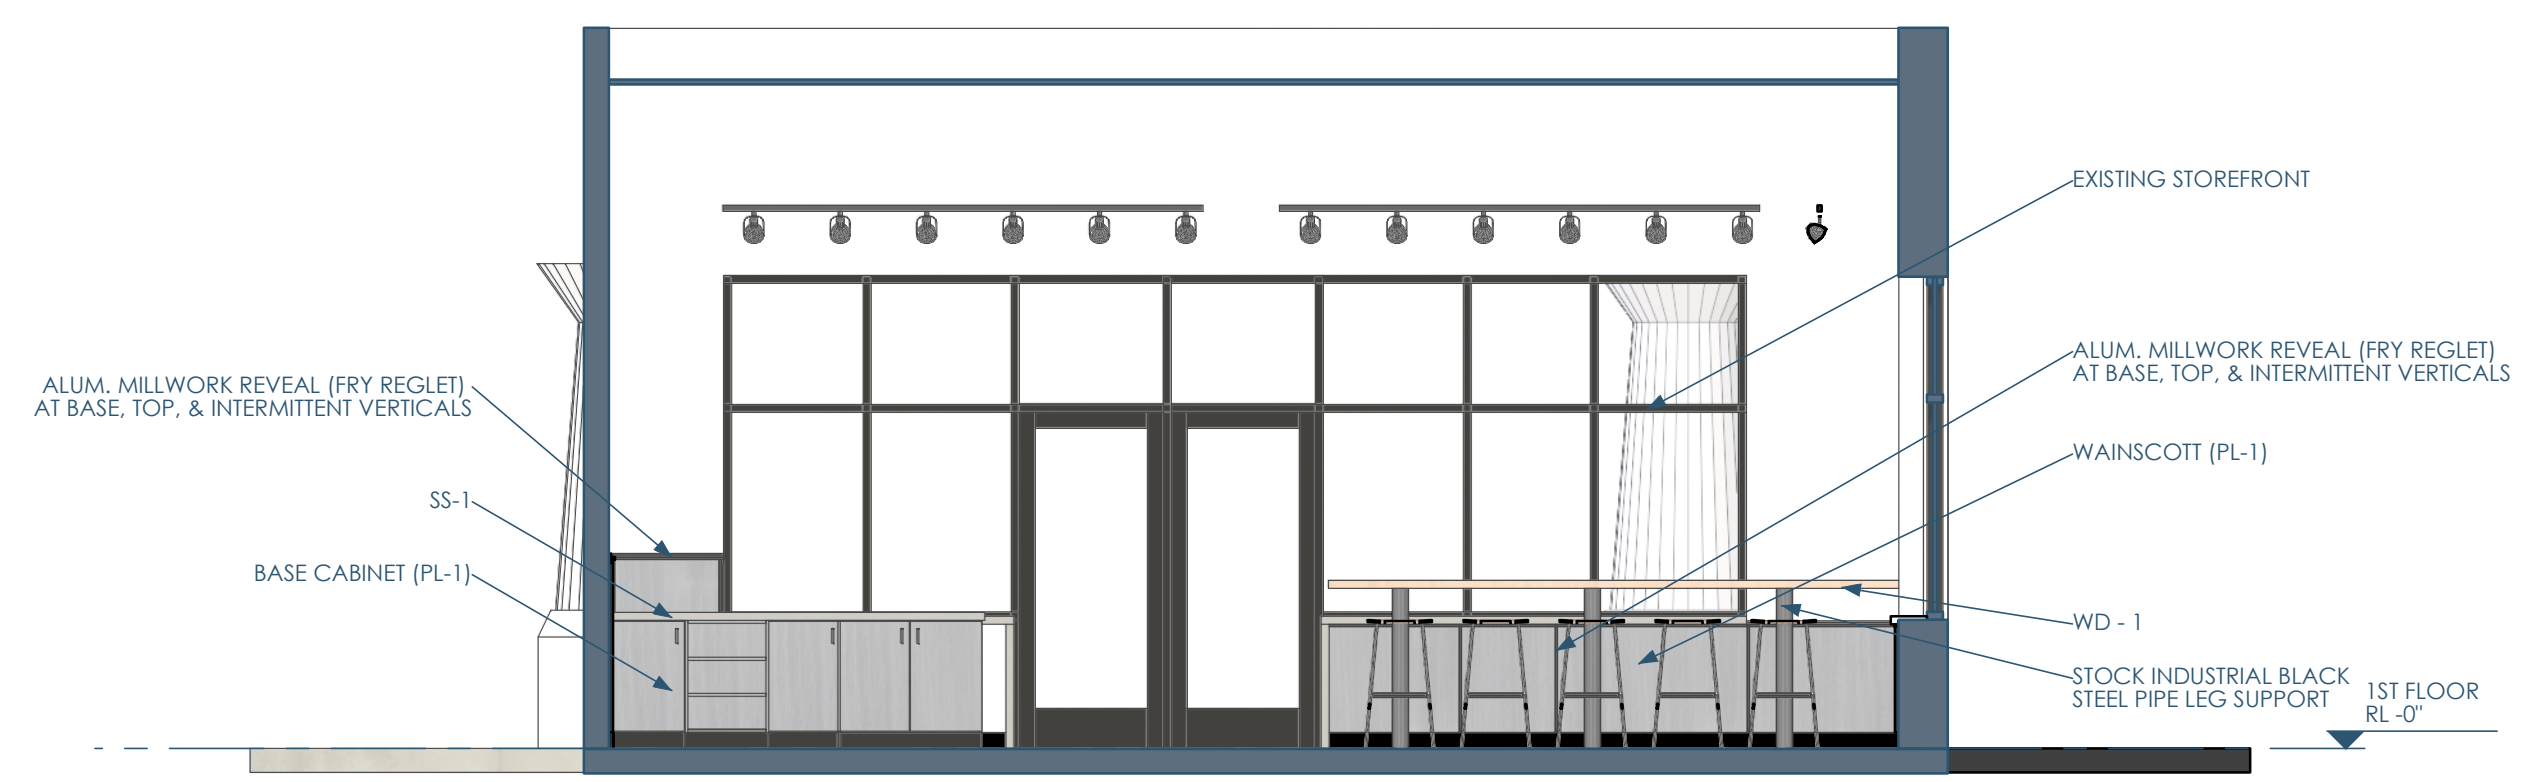


4B/A401 SECTION - E_W - POS - N
1/4"=1'-0"

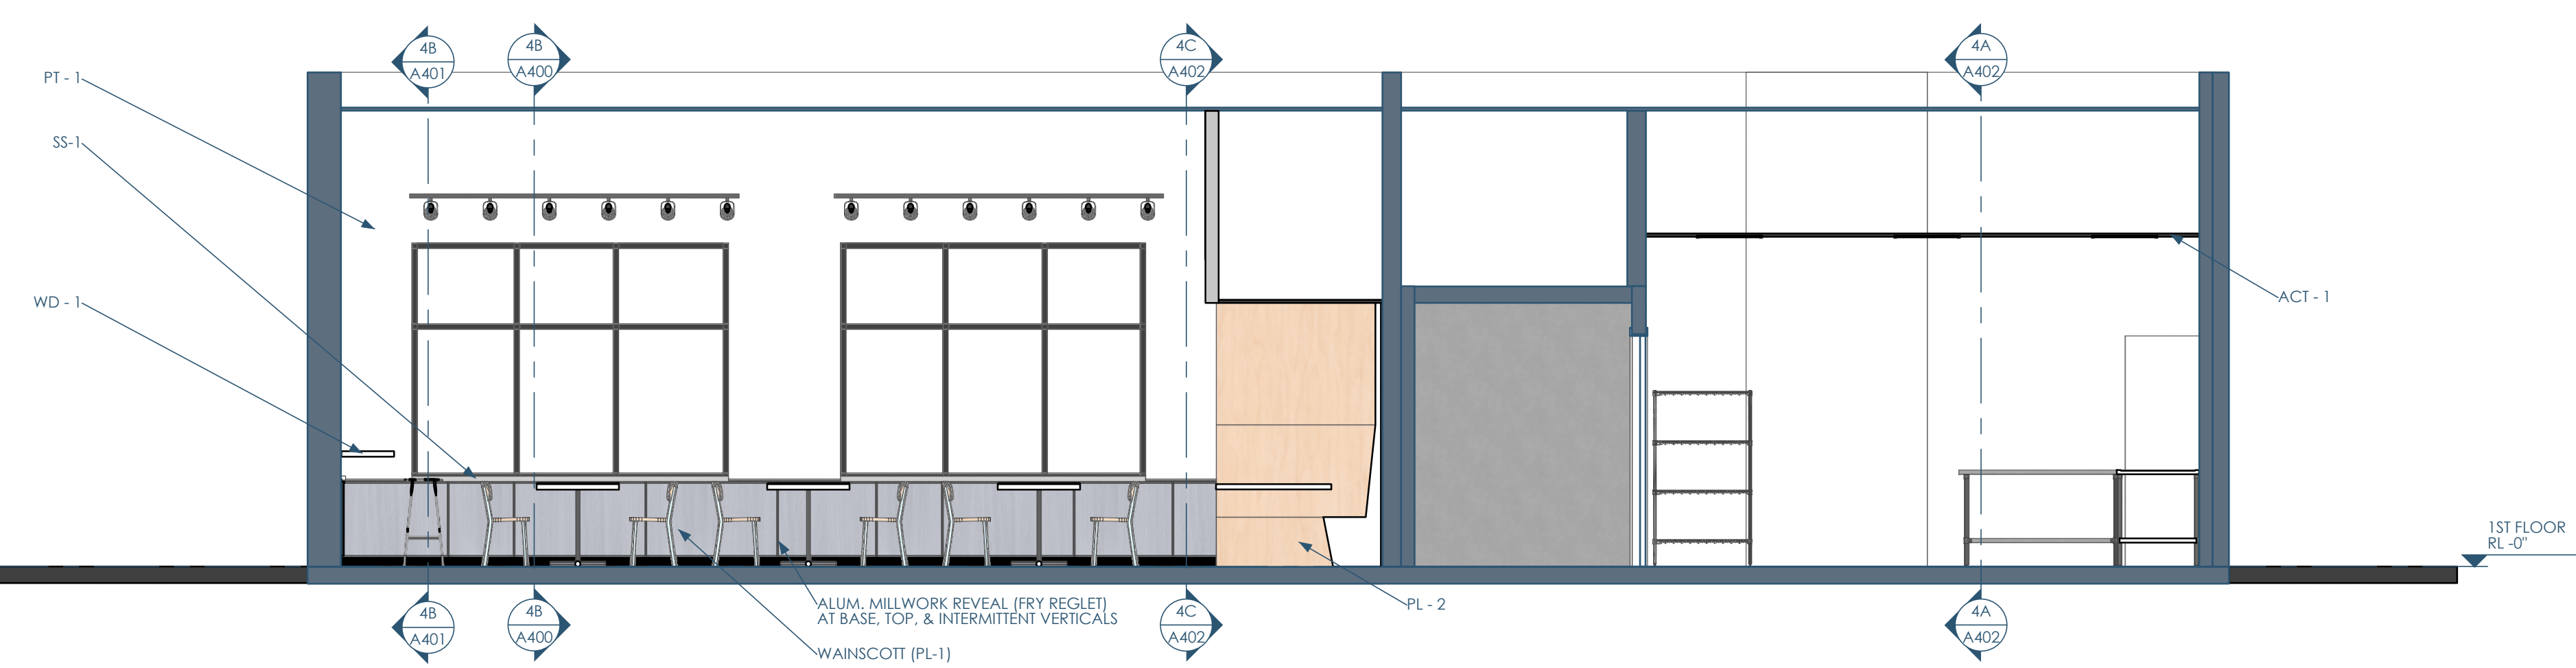

5A/A401 SECTION - N_S - DINING - E
1/4"=1'-0"



Architect: OpeningDesign
17 S Fairchild | FL 7
Madison, WI 53703
ryan@openingdesign.com | 773.425.6456

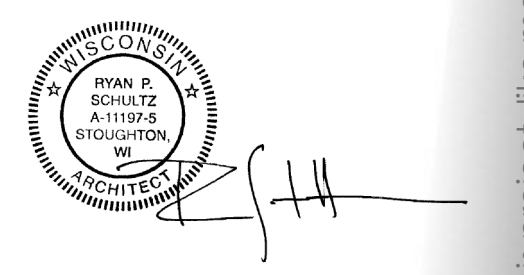

INTERIOR ELEVATIONS 02/15/2024
FK - PEWAUKEE
1390 CAPITAL DR - PEWAUKEE, WI 53072
A401

This project, like most OpeningDesign's projects, is open source (Attribution-ShareAlike 4.0 International=CC-BY-SA 4.0)---freely available to any party for future use, assuming the terms such as Attribution and ShareAlike are honored.