

5

4

3


2

1

C

B

A

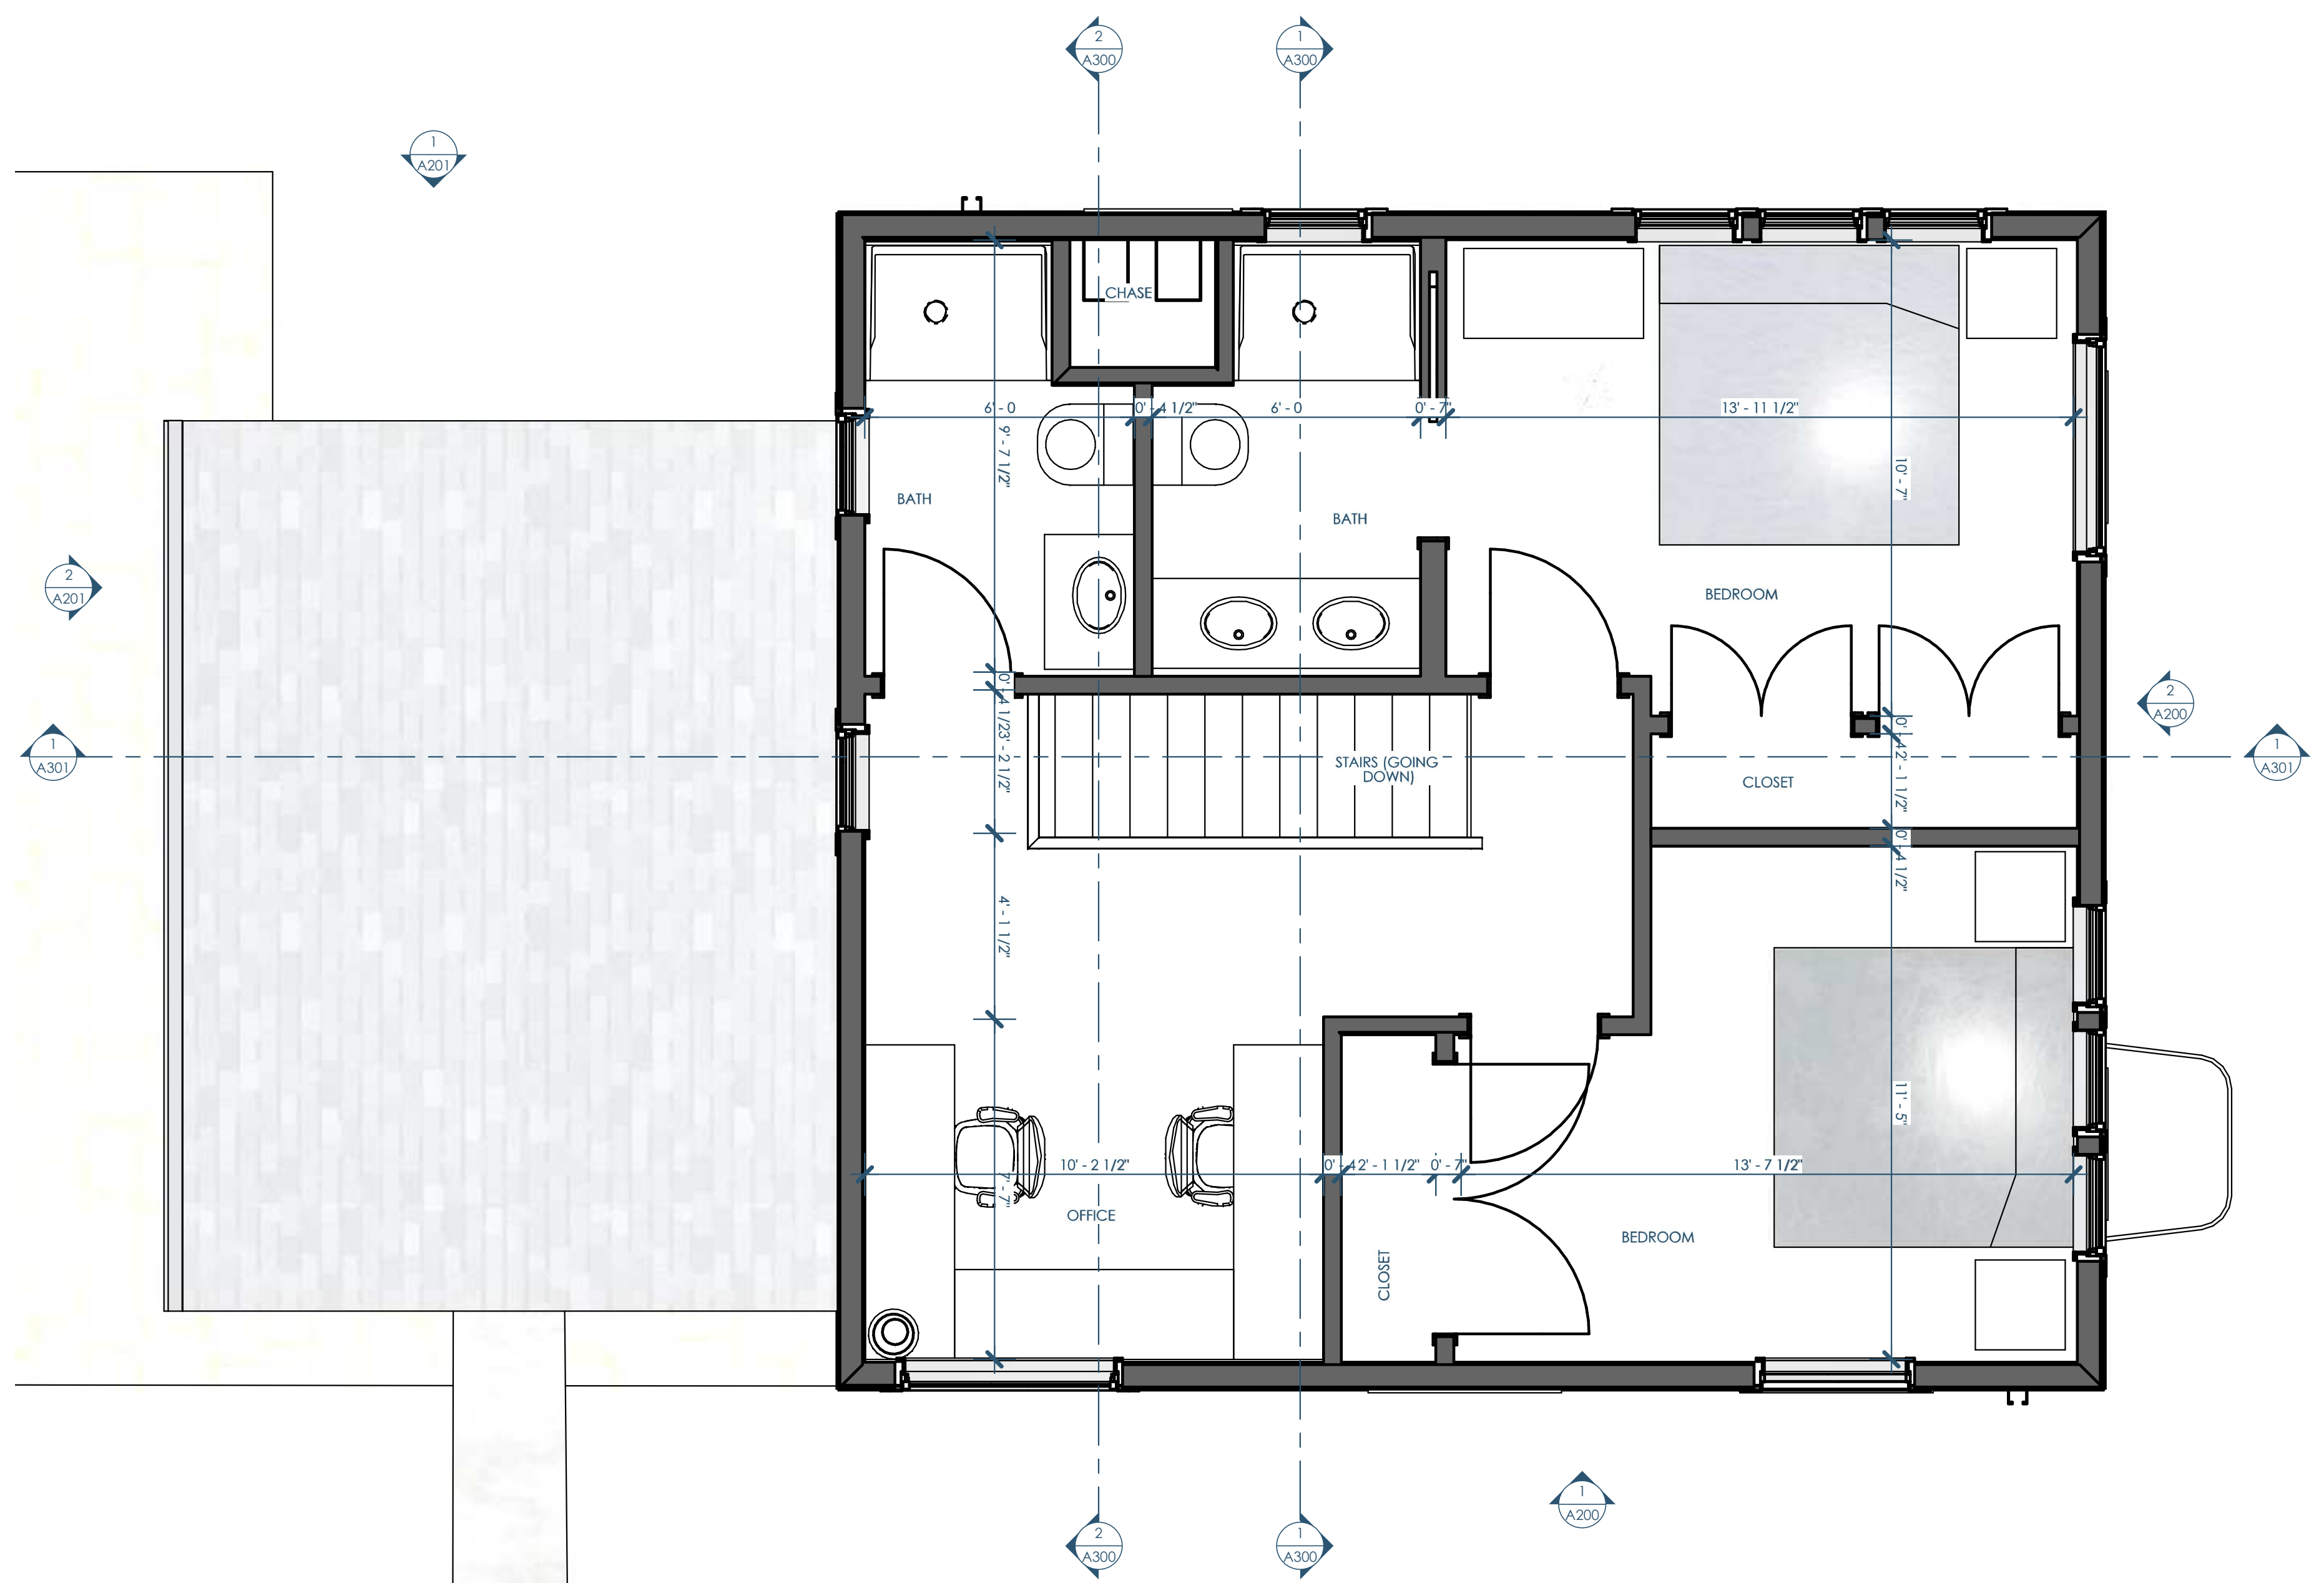

5B/A102 FLOOR PLAN - 2ND FLOOR
3/8"=1'-0"



Architect: OpeningDesign
 17 S Fairchild | FL 7
 Madison, WI 53703
 ryan@openingdesign.com | 773.425.6456

FLOOR PLAN - 2ND FLOOR
 CLOVER LANE RESIDENCE
 3746 CLOVER LN, MADISON, WI 53714

A102

5

4

3

2

1

This project, like most OpeningDesign's projects, is open source (Attribution-ShareAlike 4.0 International=CC-BY-SA 4.0)---freely available to any party for future use, assuming the terms such as Attribution and ShareAlike are honored.