

5

4

3


2

1

C

B

A

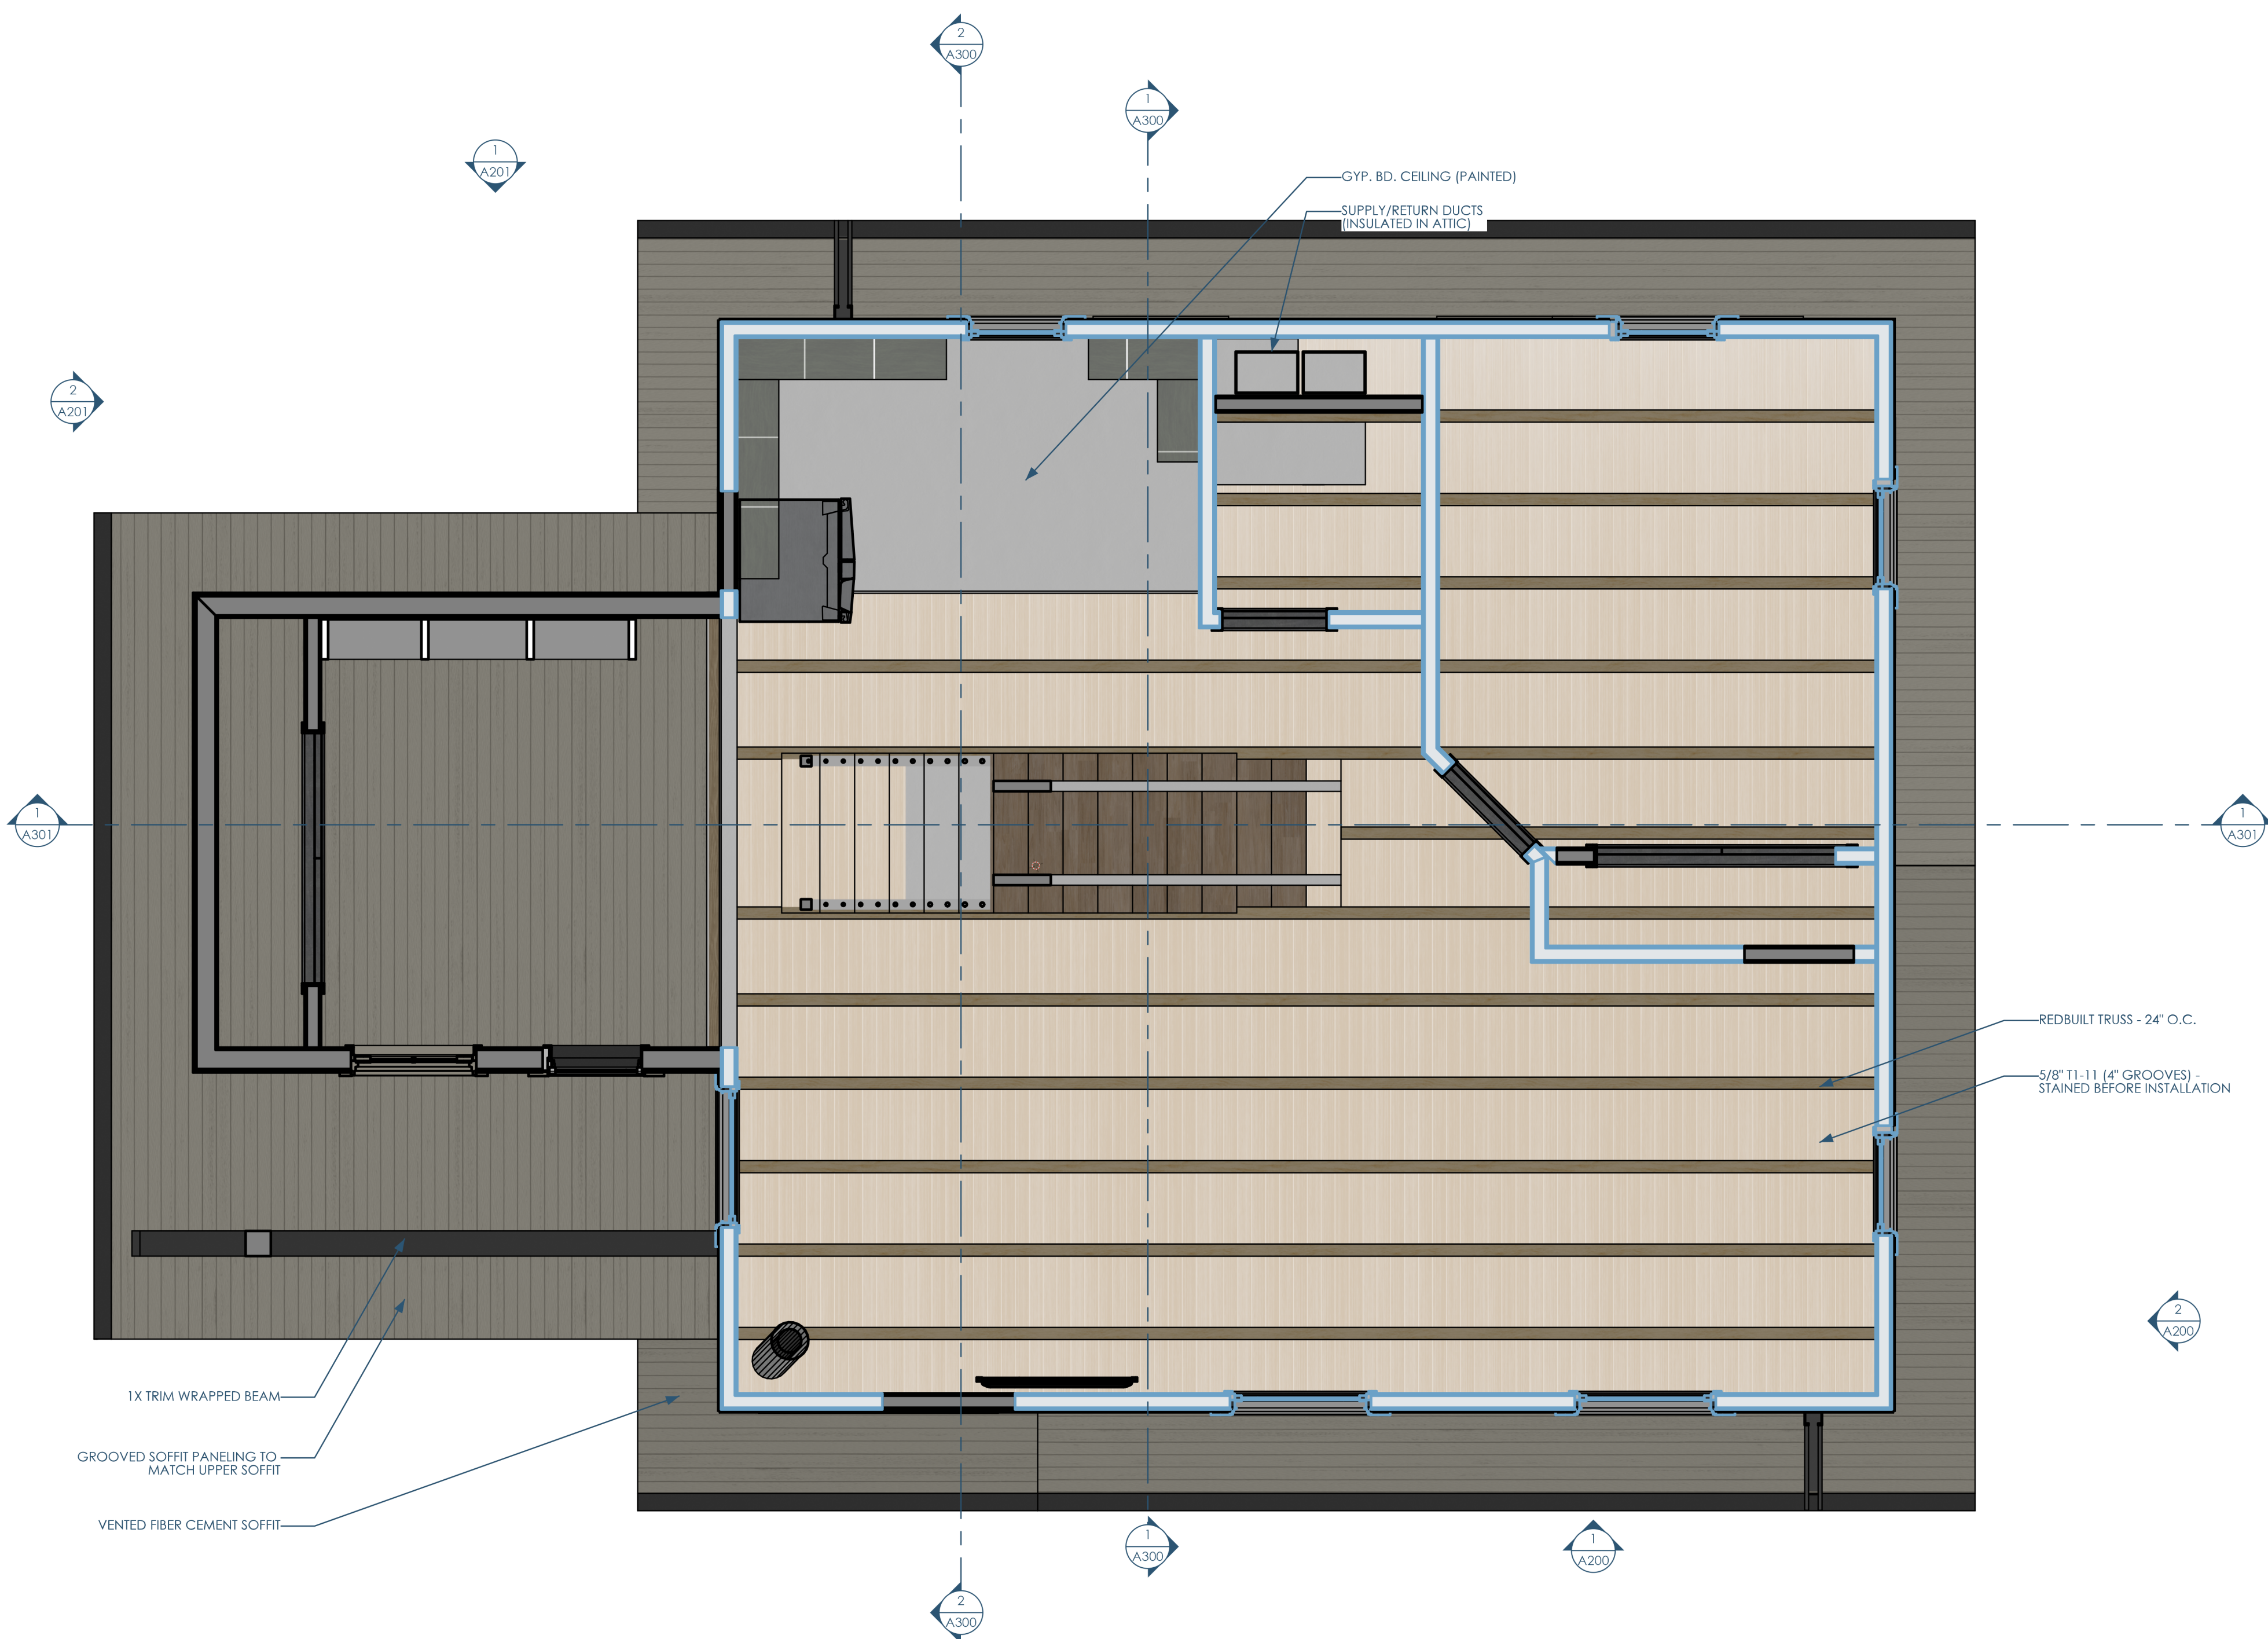

GYP. BD. CEILING (PAINTED)

SUPPLY/RETURN DUCTS (INSULATED IN ATTIC)

REDBUILT TRUSS - 24' O.C.

5/8" T1-11 (4" GROOVES) - STAINED BEFORE INSTALLATION

1X TRIM WRAPPED BEAM

GROOVED SOFFIT PANELING TO MATCH UPPER SOFFIT

VENTED FIBER CEMENT SOFFIT

1/A150 RCP - 1ST FLOOR
3/8"=1'-0"



Architect: OpeningDesign
 17 S Fairchild | FL 7
 Madison, WI 53703
 ryan@openingdesign.com | 773.425.6456

RCP - 1ST FLOOR
 CLOVER LANE RESIDENCE
 3746 CLOVER LN, MADISON, WI 53714

A150

This project, like most OpeningDesign's projects, is open source (Attribution-ShareAlike 4.0 International=CC-BY-SA 4.0)=freely available to any party for future use, assuming the terms such as Attribution and ShareAlike are honored.