



# CLOVER LANE RESIDENCE

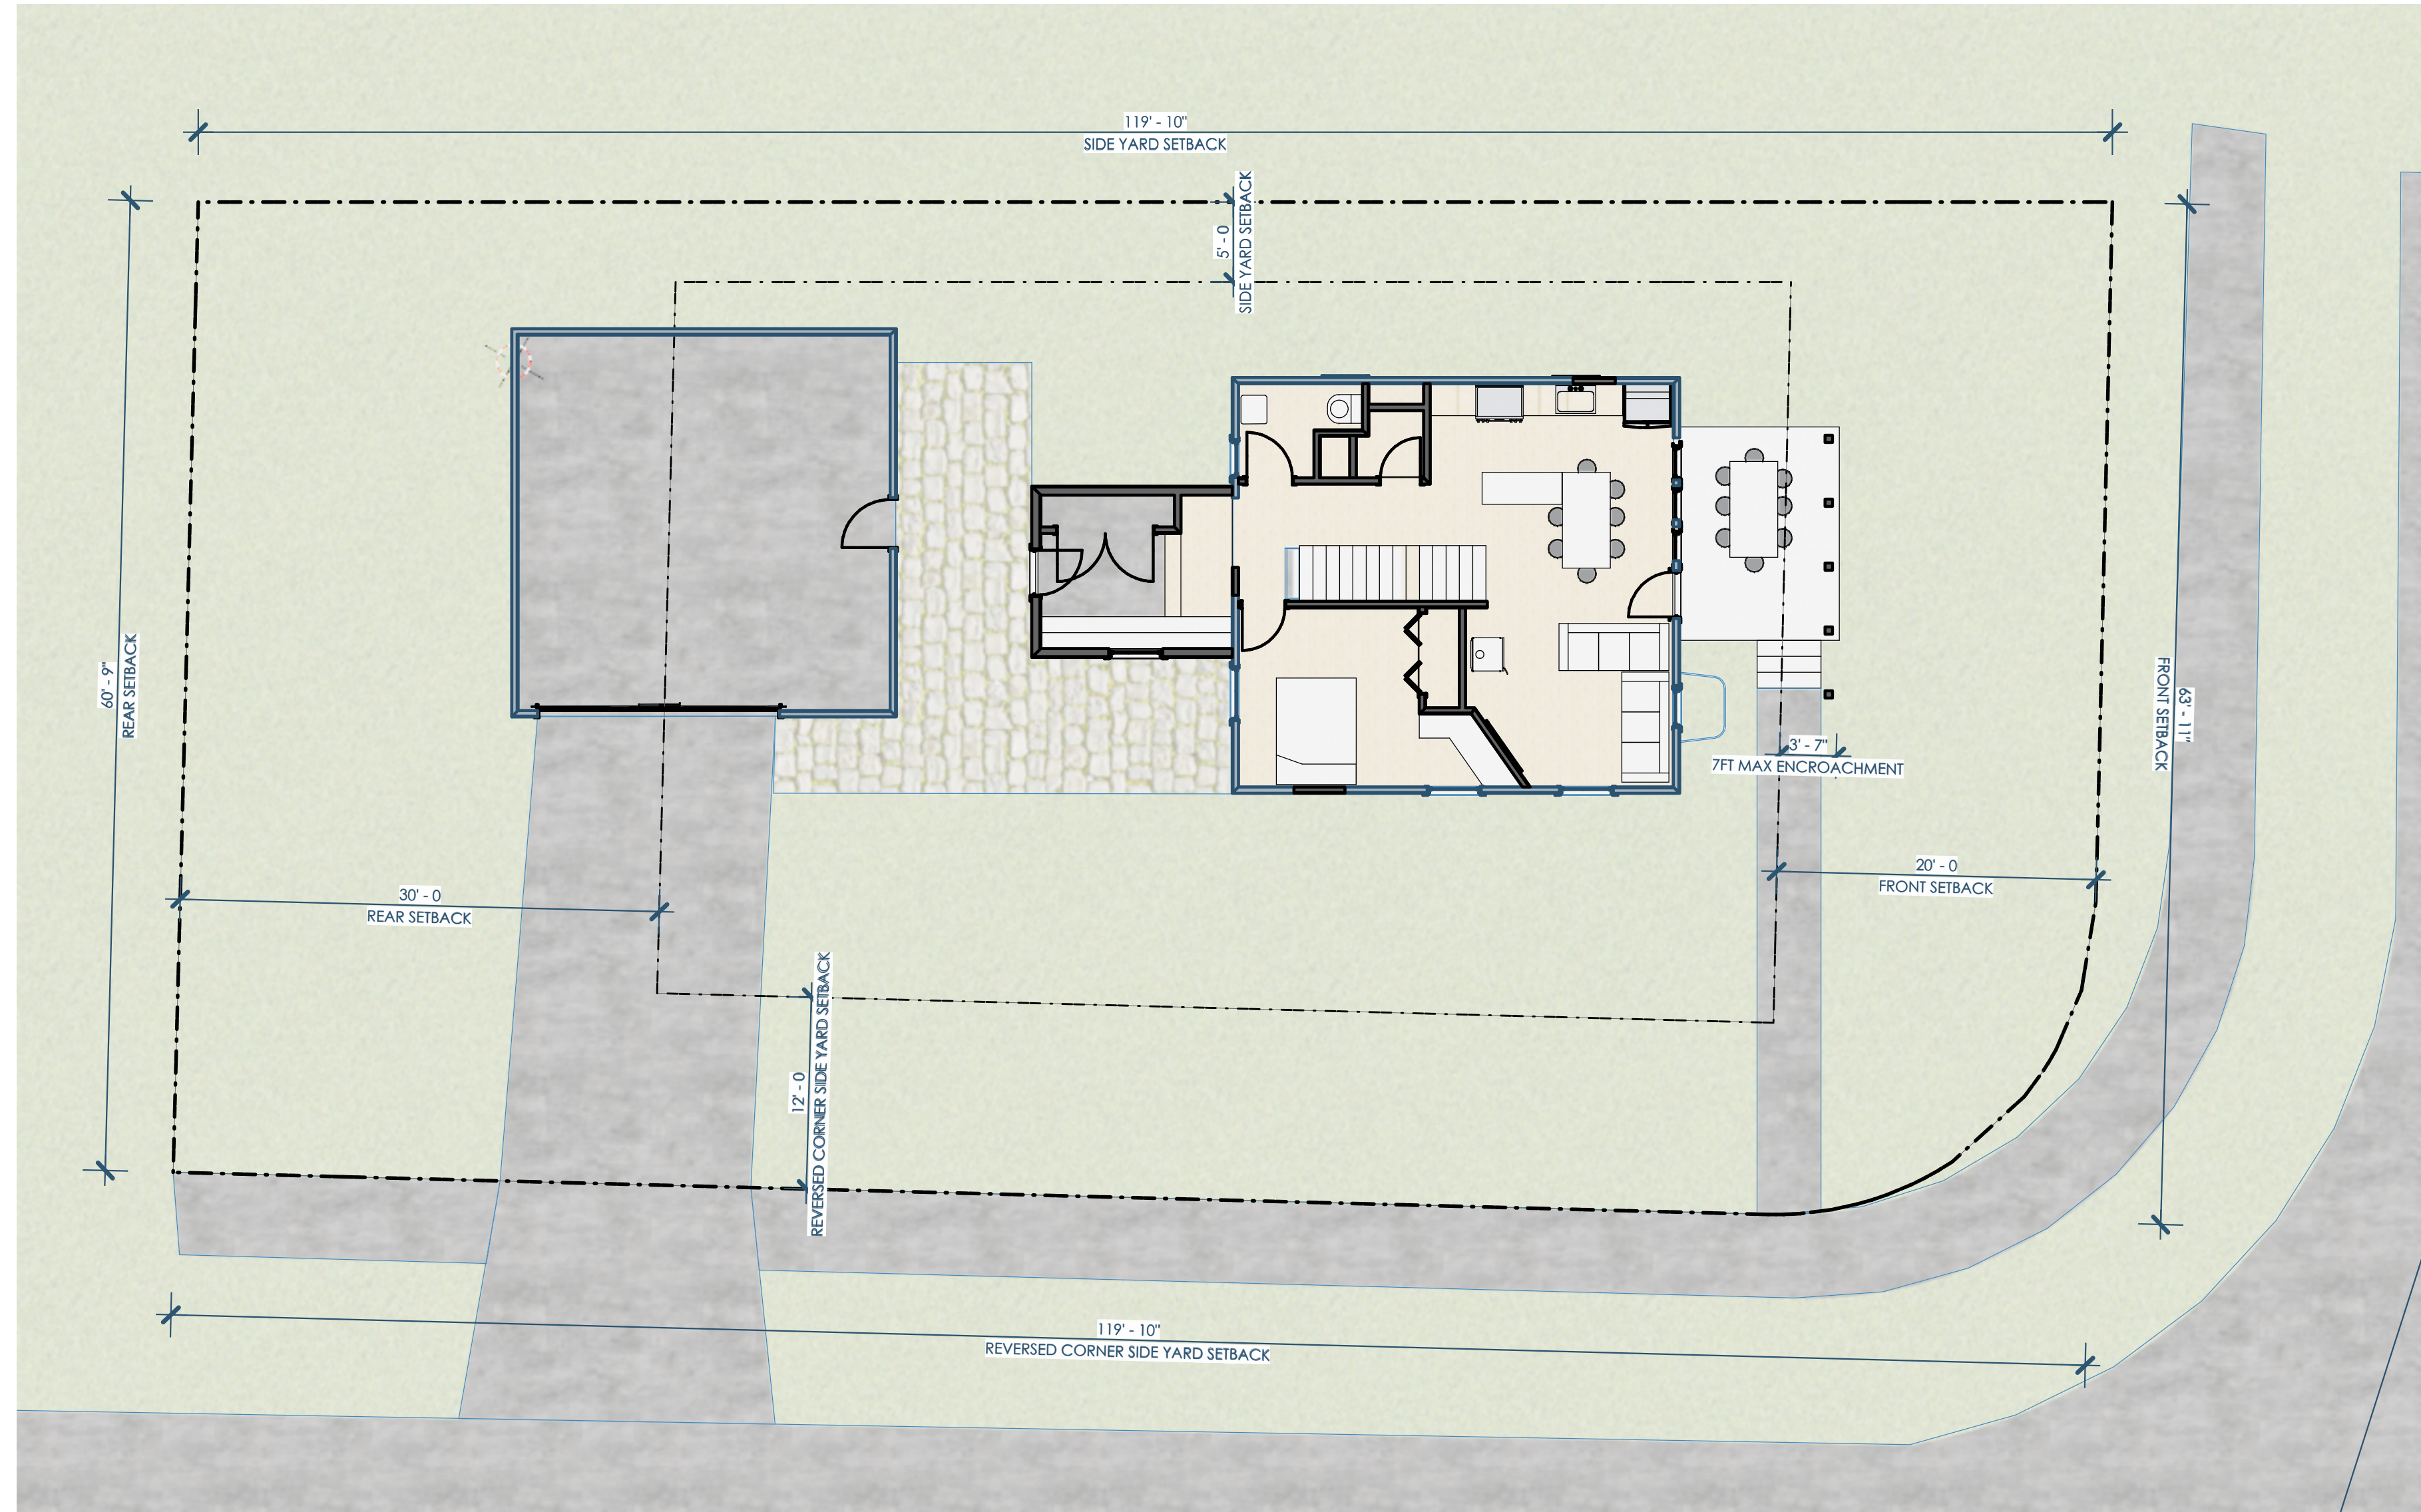


5B/A000 SITE PLAN  
1/8"=1'-0"

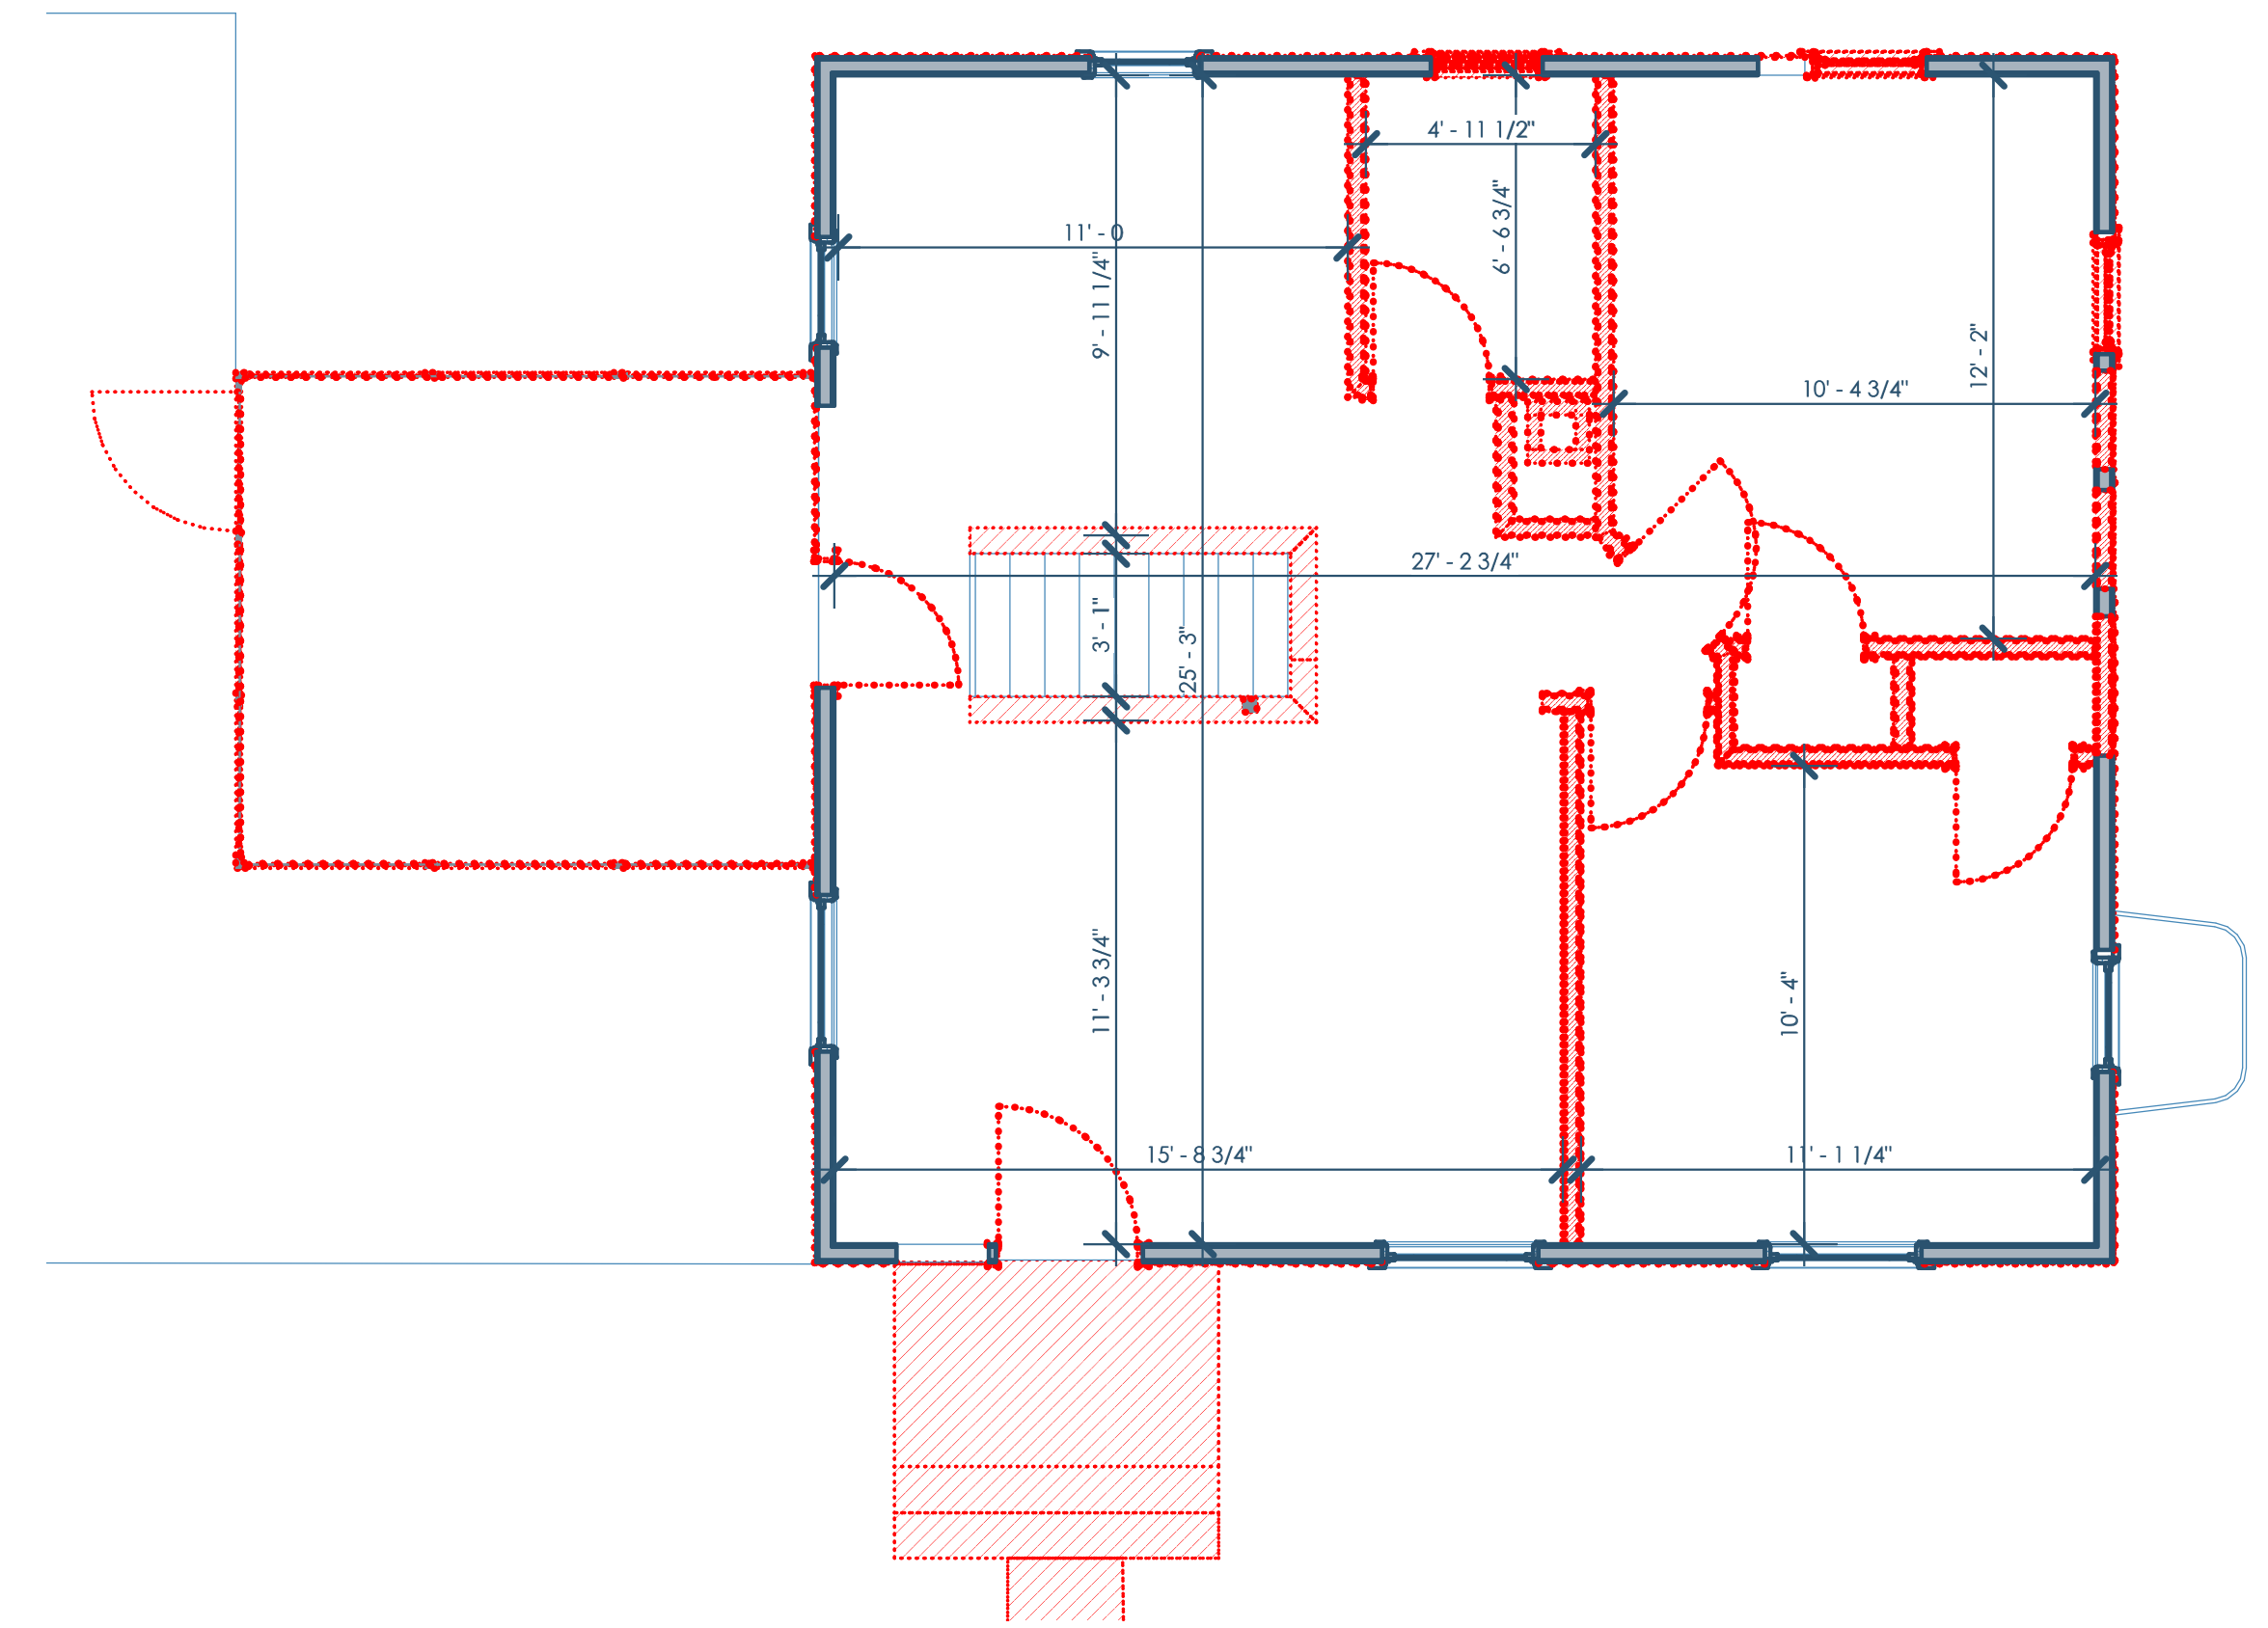

2B/A000 DEMOLITION PLAN  
1/4"=1'-0"



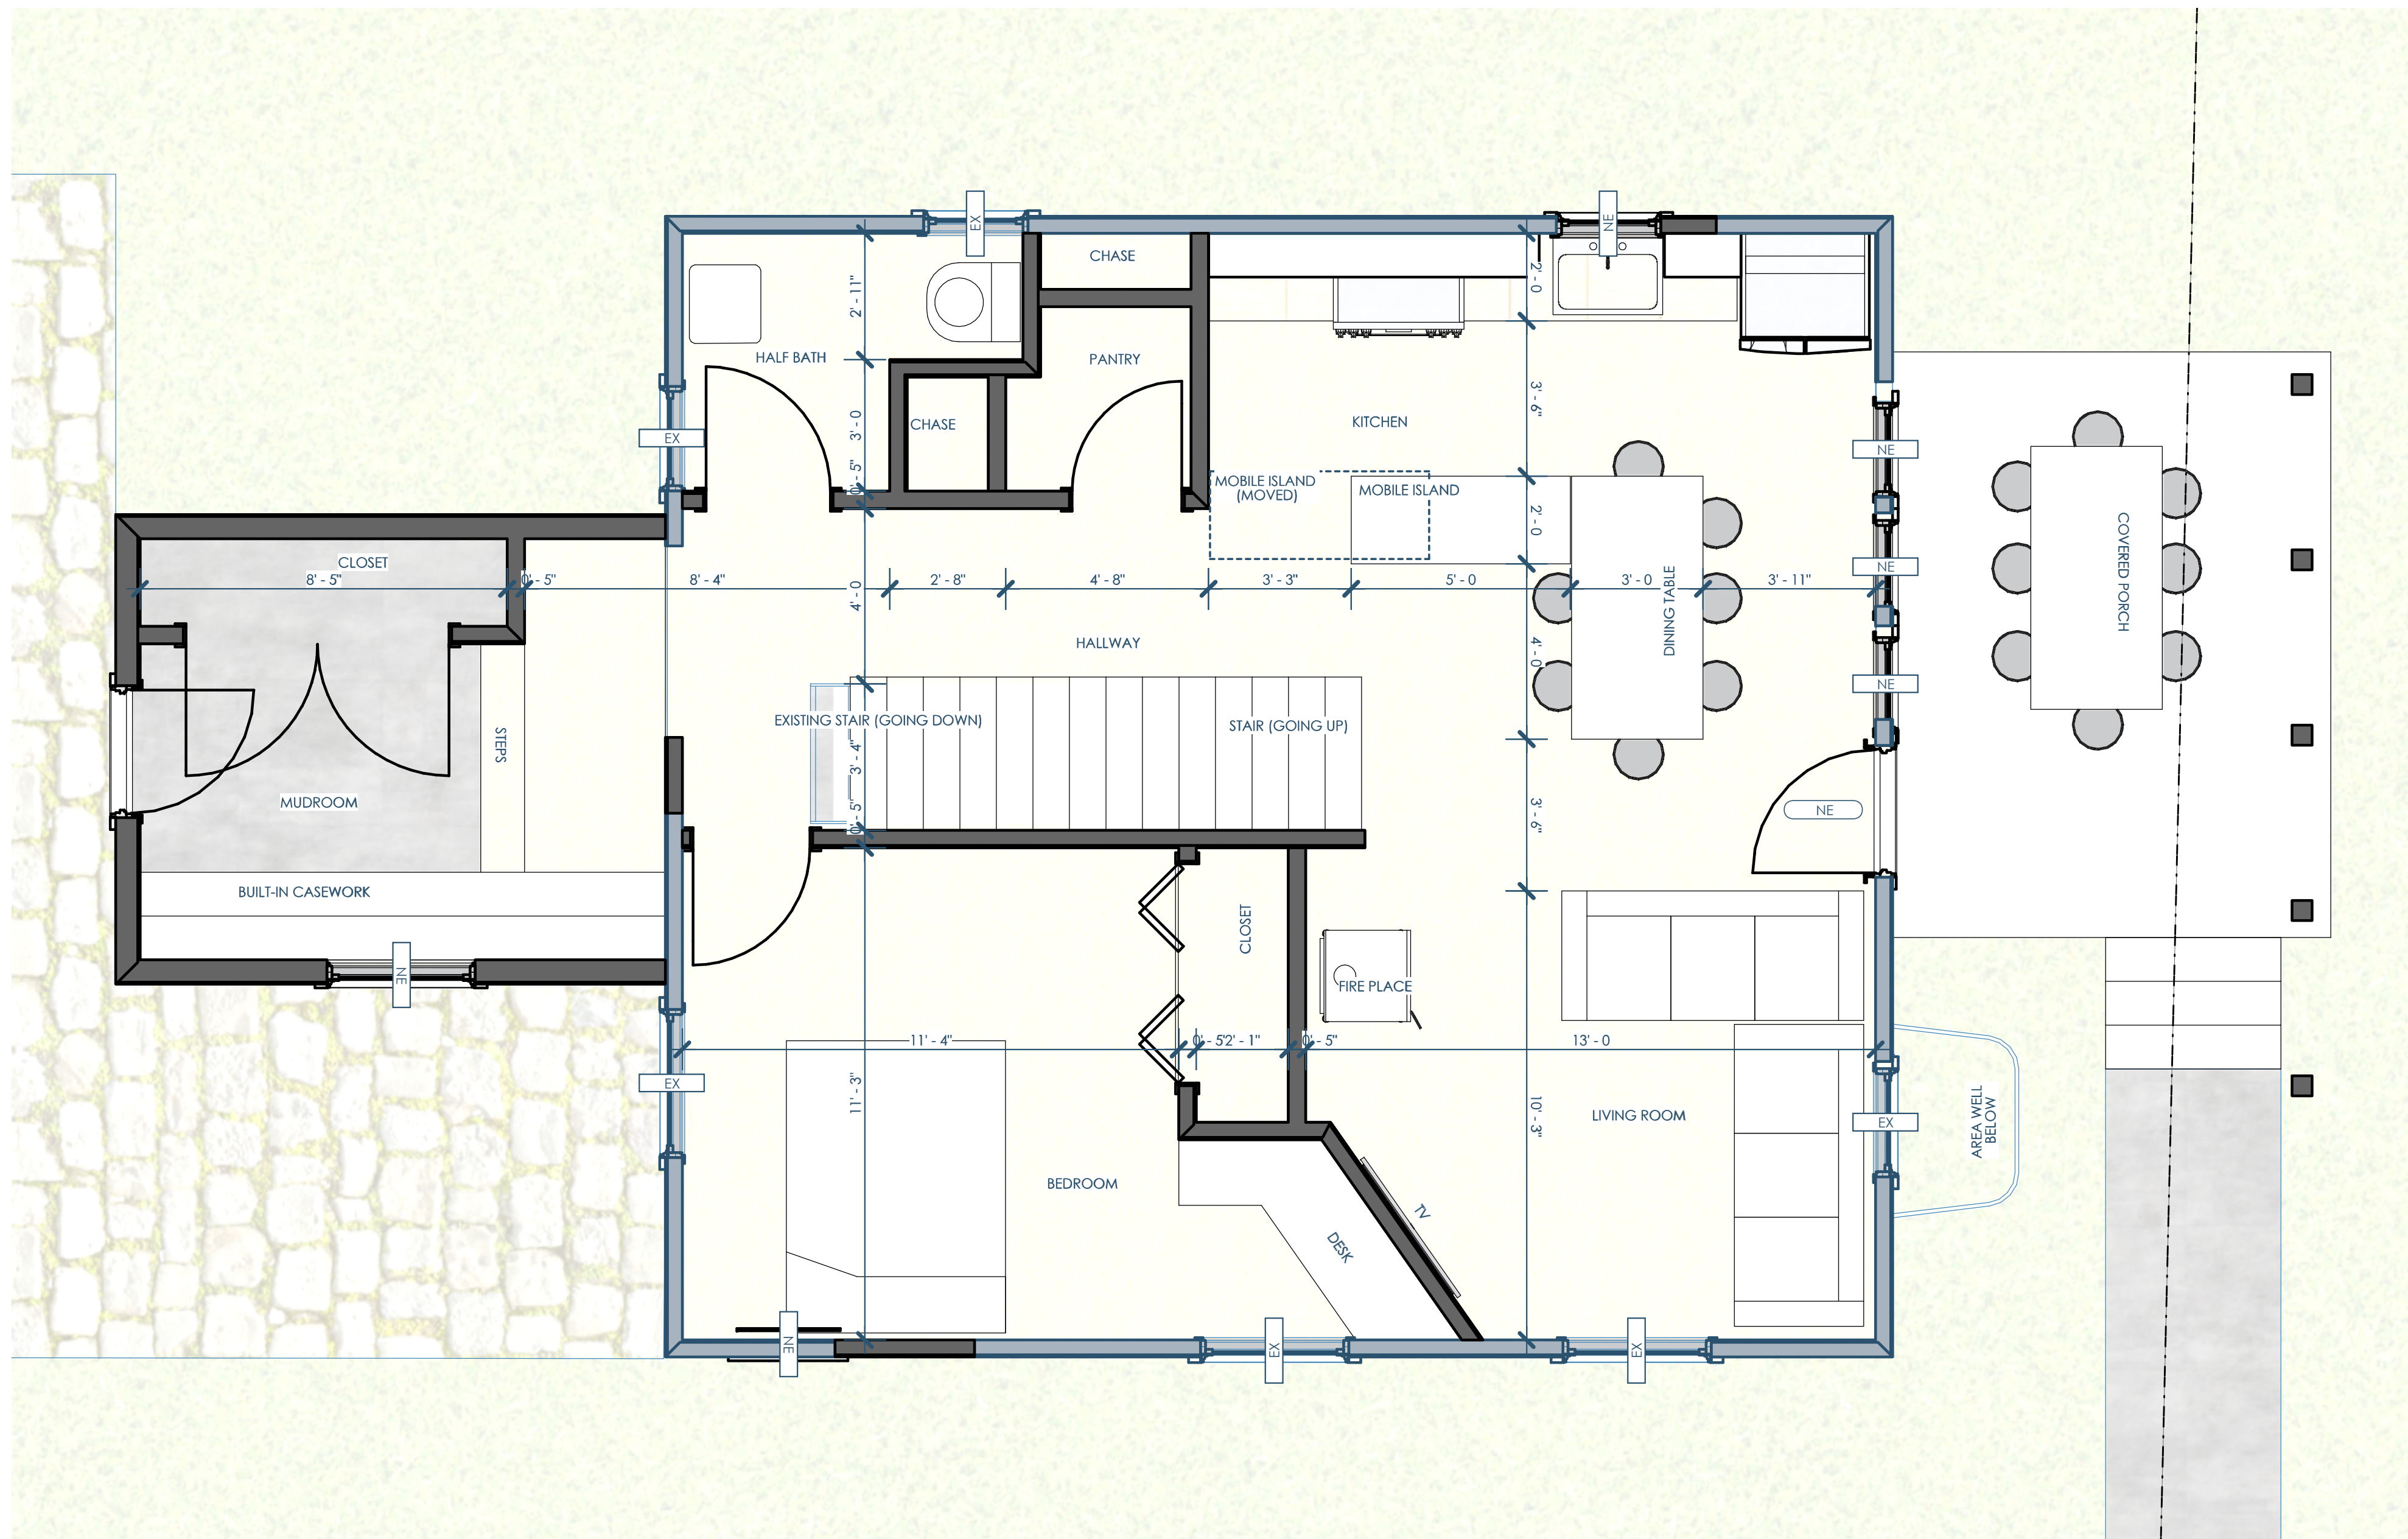

5B/A101 FLOOR PLAN - 1ST FLOOR  
3/8"=1'-0"



Architect: OpeningDesign  
 17 S Fairchild | FL 7  
 Madison, WI 53703  
 ryan@openingdesign.com | 773.425.6456

FLOOR PLAN - 1ST FLOOR  
 CLOVER LANE RESIDENCE  
 3746 CLOVER LN, MADISON, WI 53714

A101

This project, like most OpeningDesign's projects, is open source (Attribution-ShareAlike 4.0 International=CC-BY-SA 4.0)=freely available to any party for future use, assuming the terms such as Attribution and ShareAlike are honored.


5

4

3

2

1

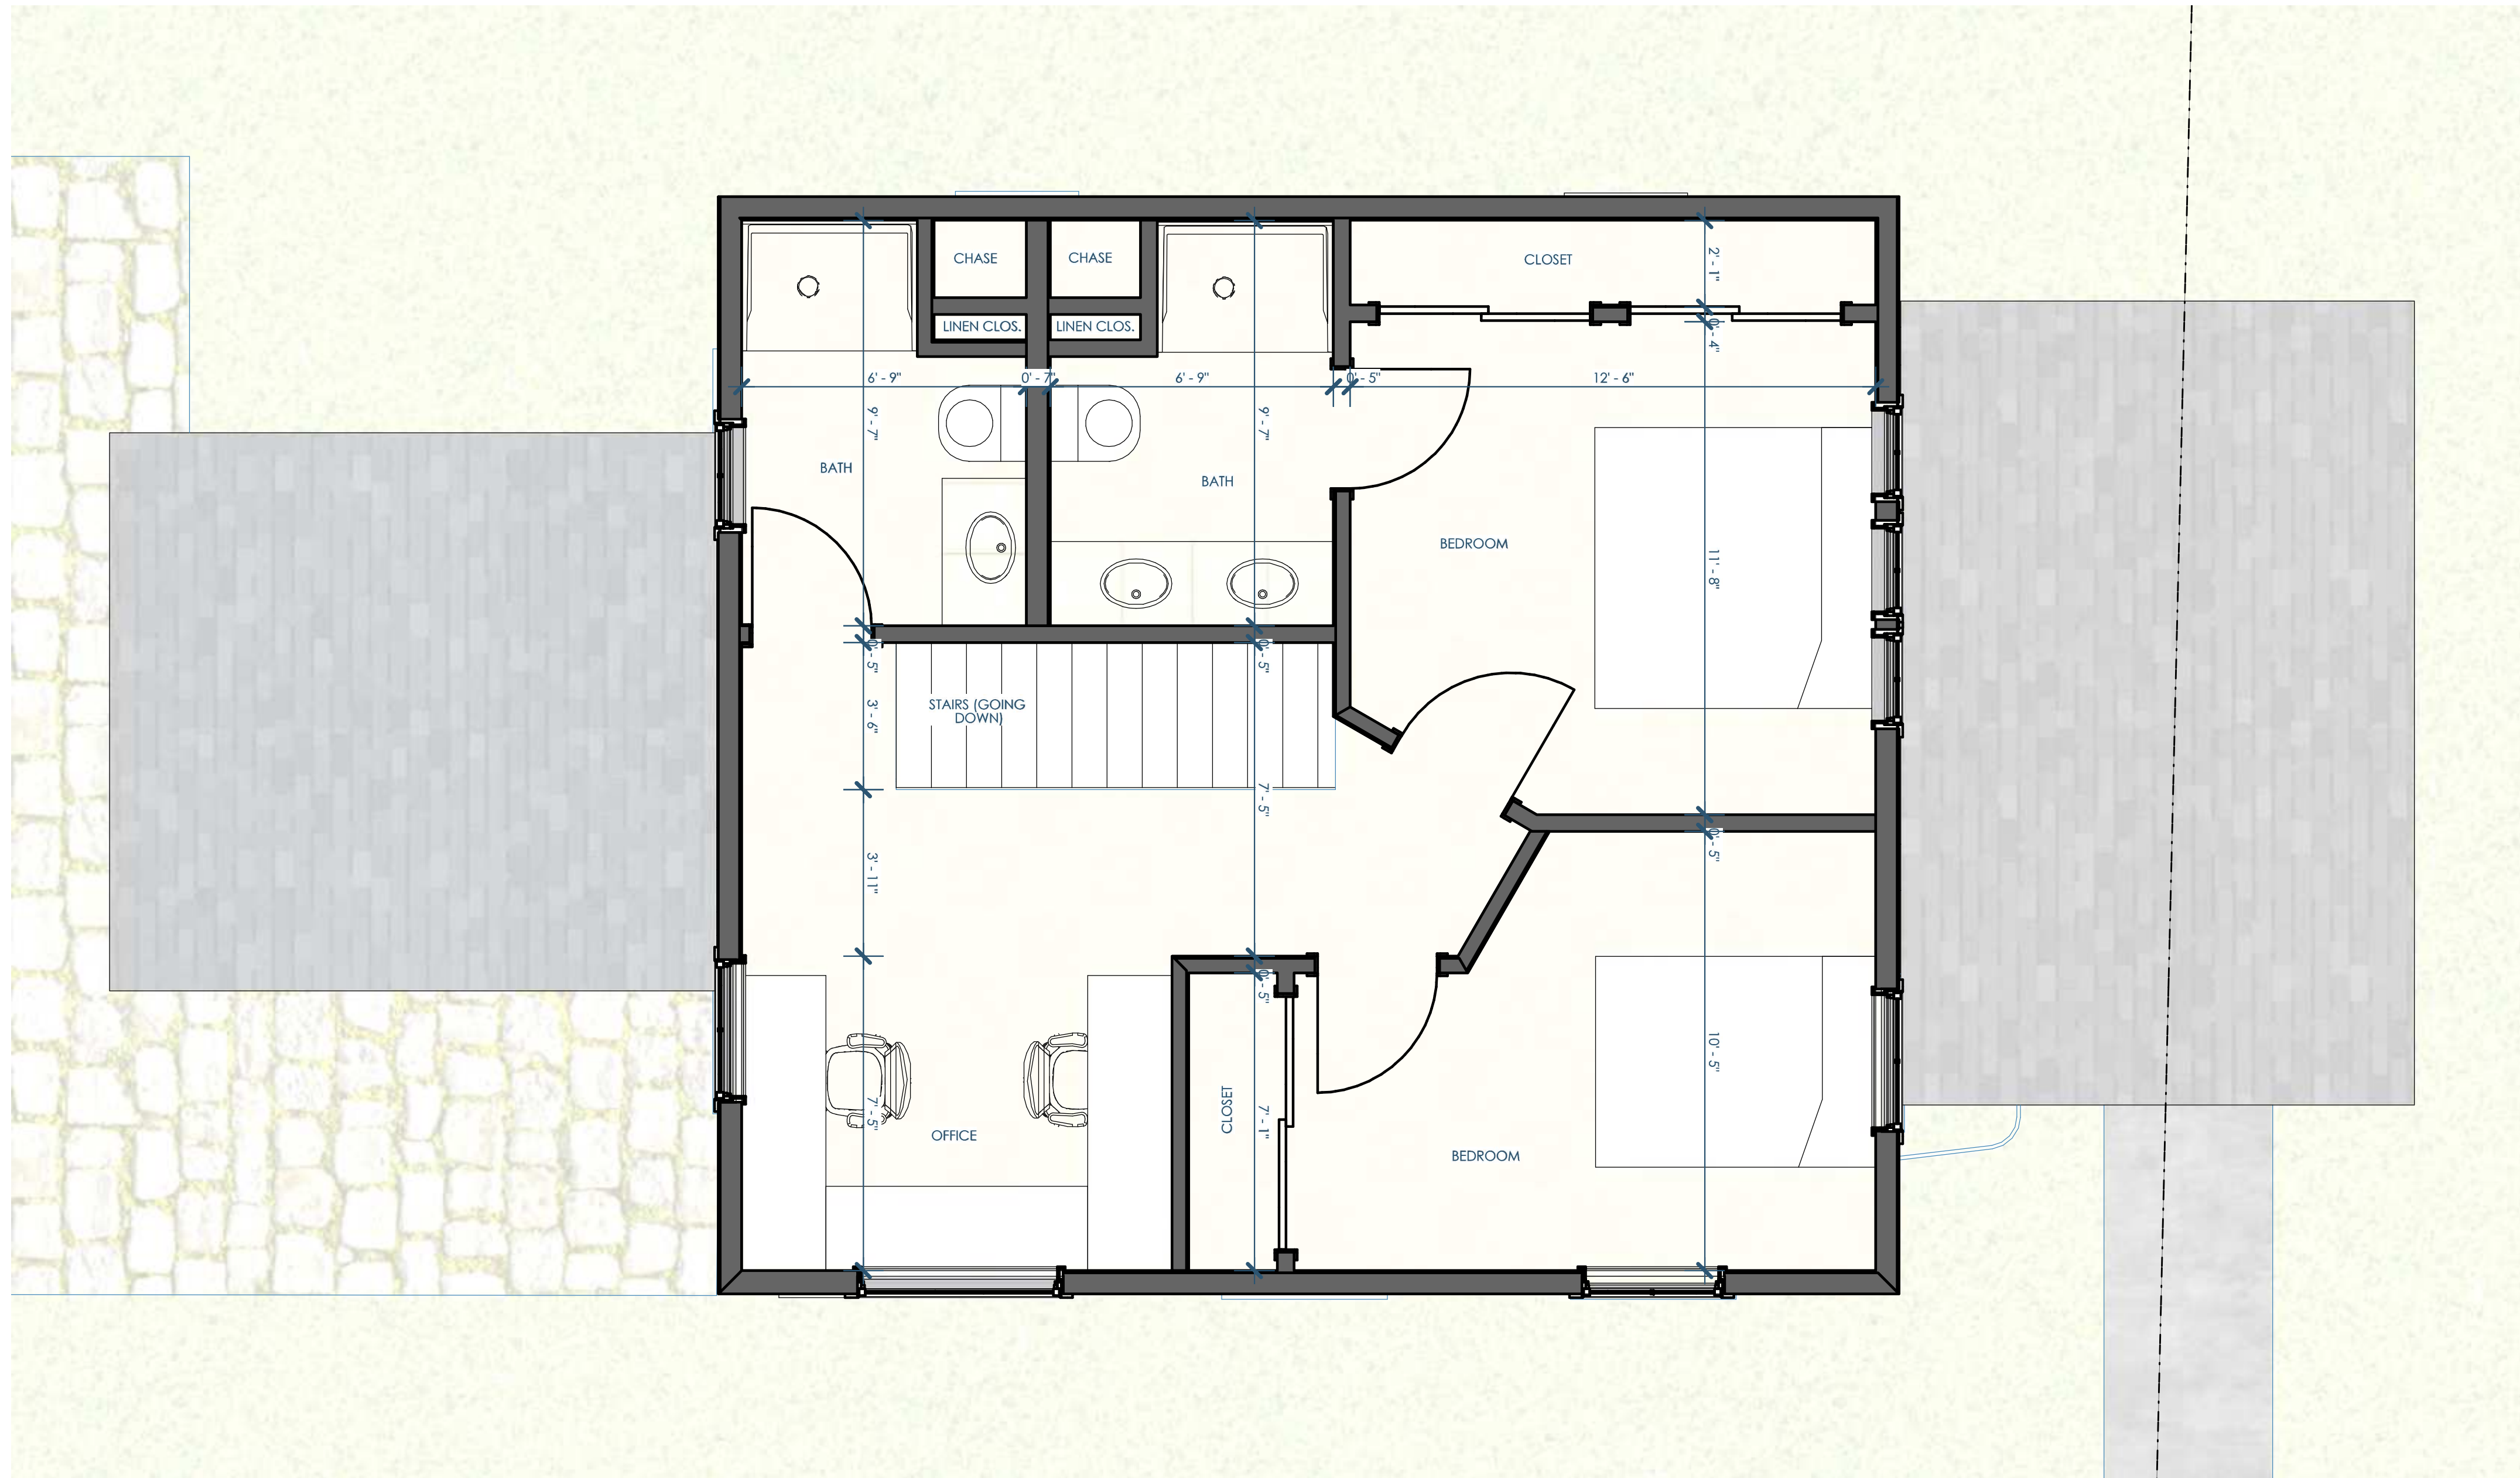

5B/A102 FLOOR PLAN - 2ND FLOOR  
3/8"=1'-0"



openingdesign  
 Architect: OpeningDesign  
 17 S Fairchild | FL 7  
 Madison, WI 53703  
 ryan@openingdesign.com | 773.425.6456

FLOOR PLAN - 2ND FLOOR  
 CLOVER LANE RESIDENCE  
 3746 CLOVER LN, MADISON, WI 53714

A102

5

4

3

2

1

This project, like most OpeningDesign's projects, is open source (Attribution-ShareAlike 4.0 International=CC-BY-SA 4.0)---freely available to any party for future use, assuming the terms such as Attribution and ShareAlike are honored.