



CLOVER LANE RESIDENCE

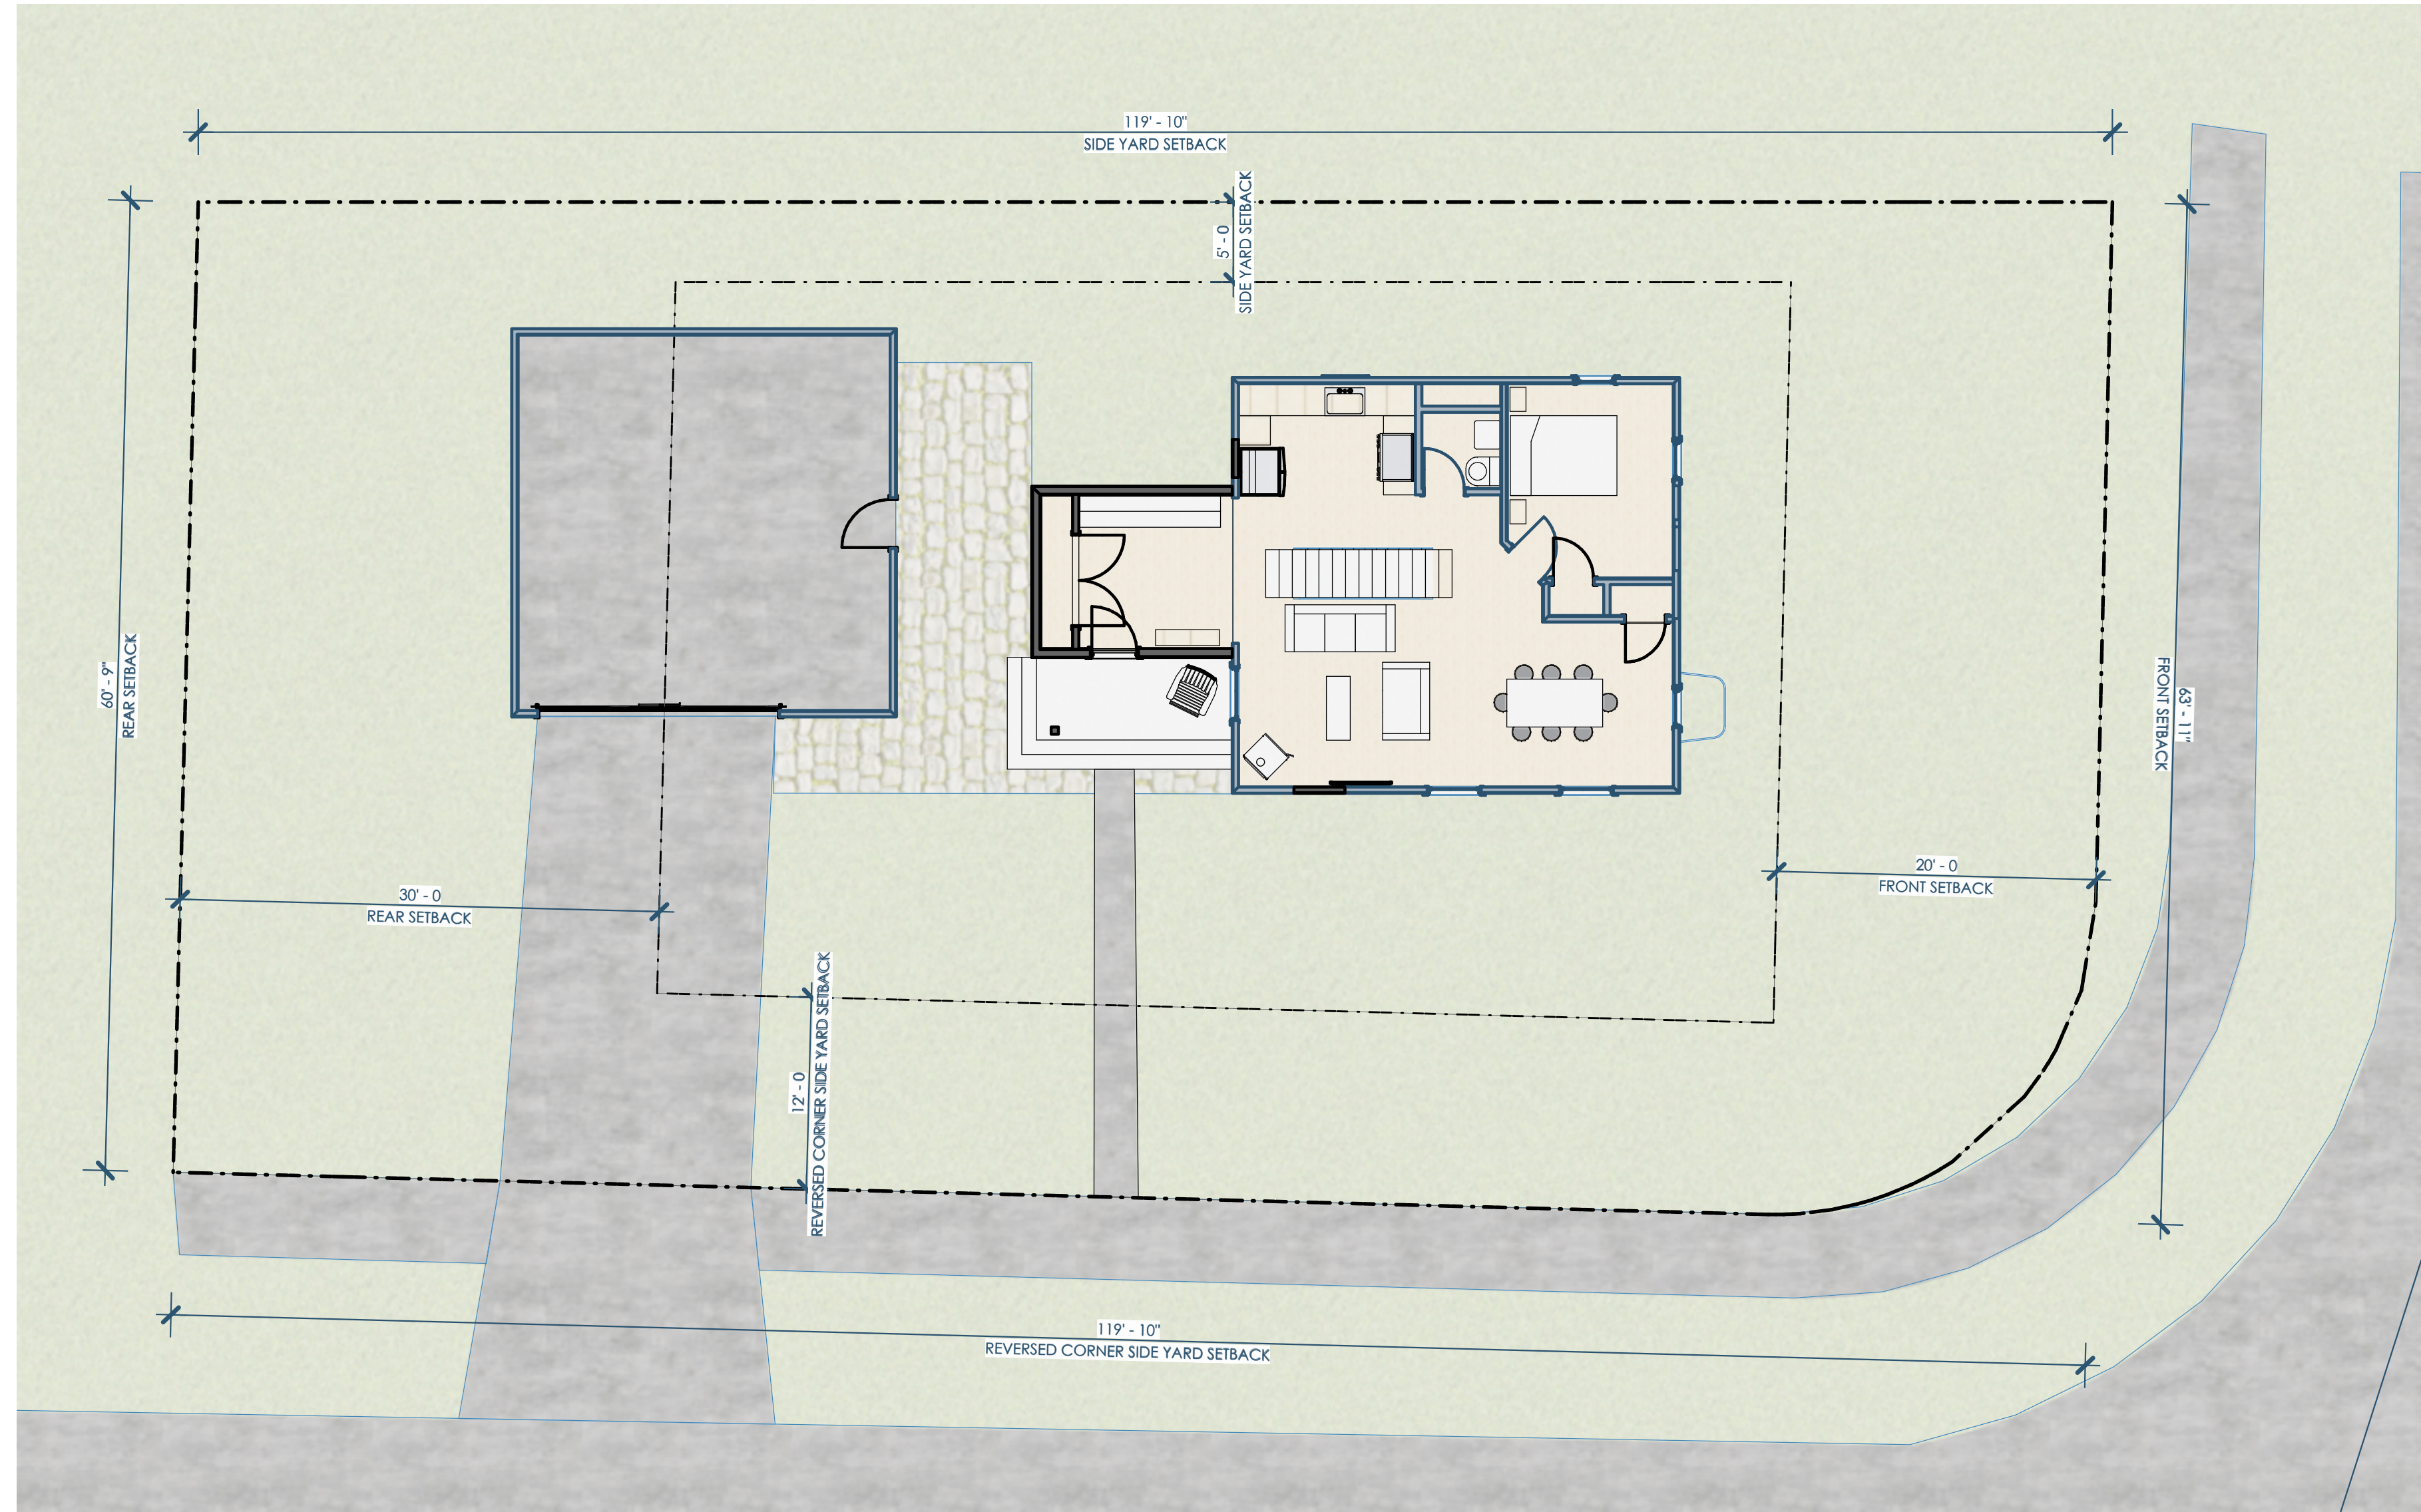

5B/A000 SITE PLAN
1/8"=1'-0"

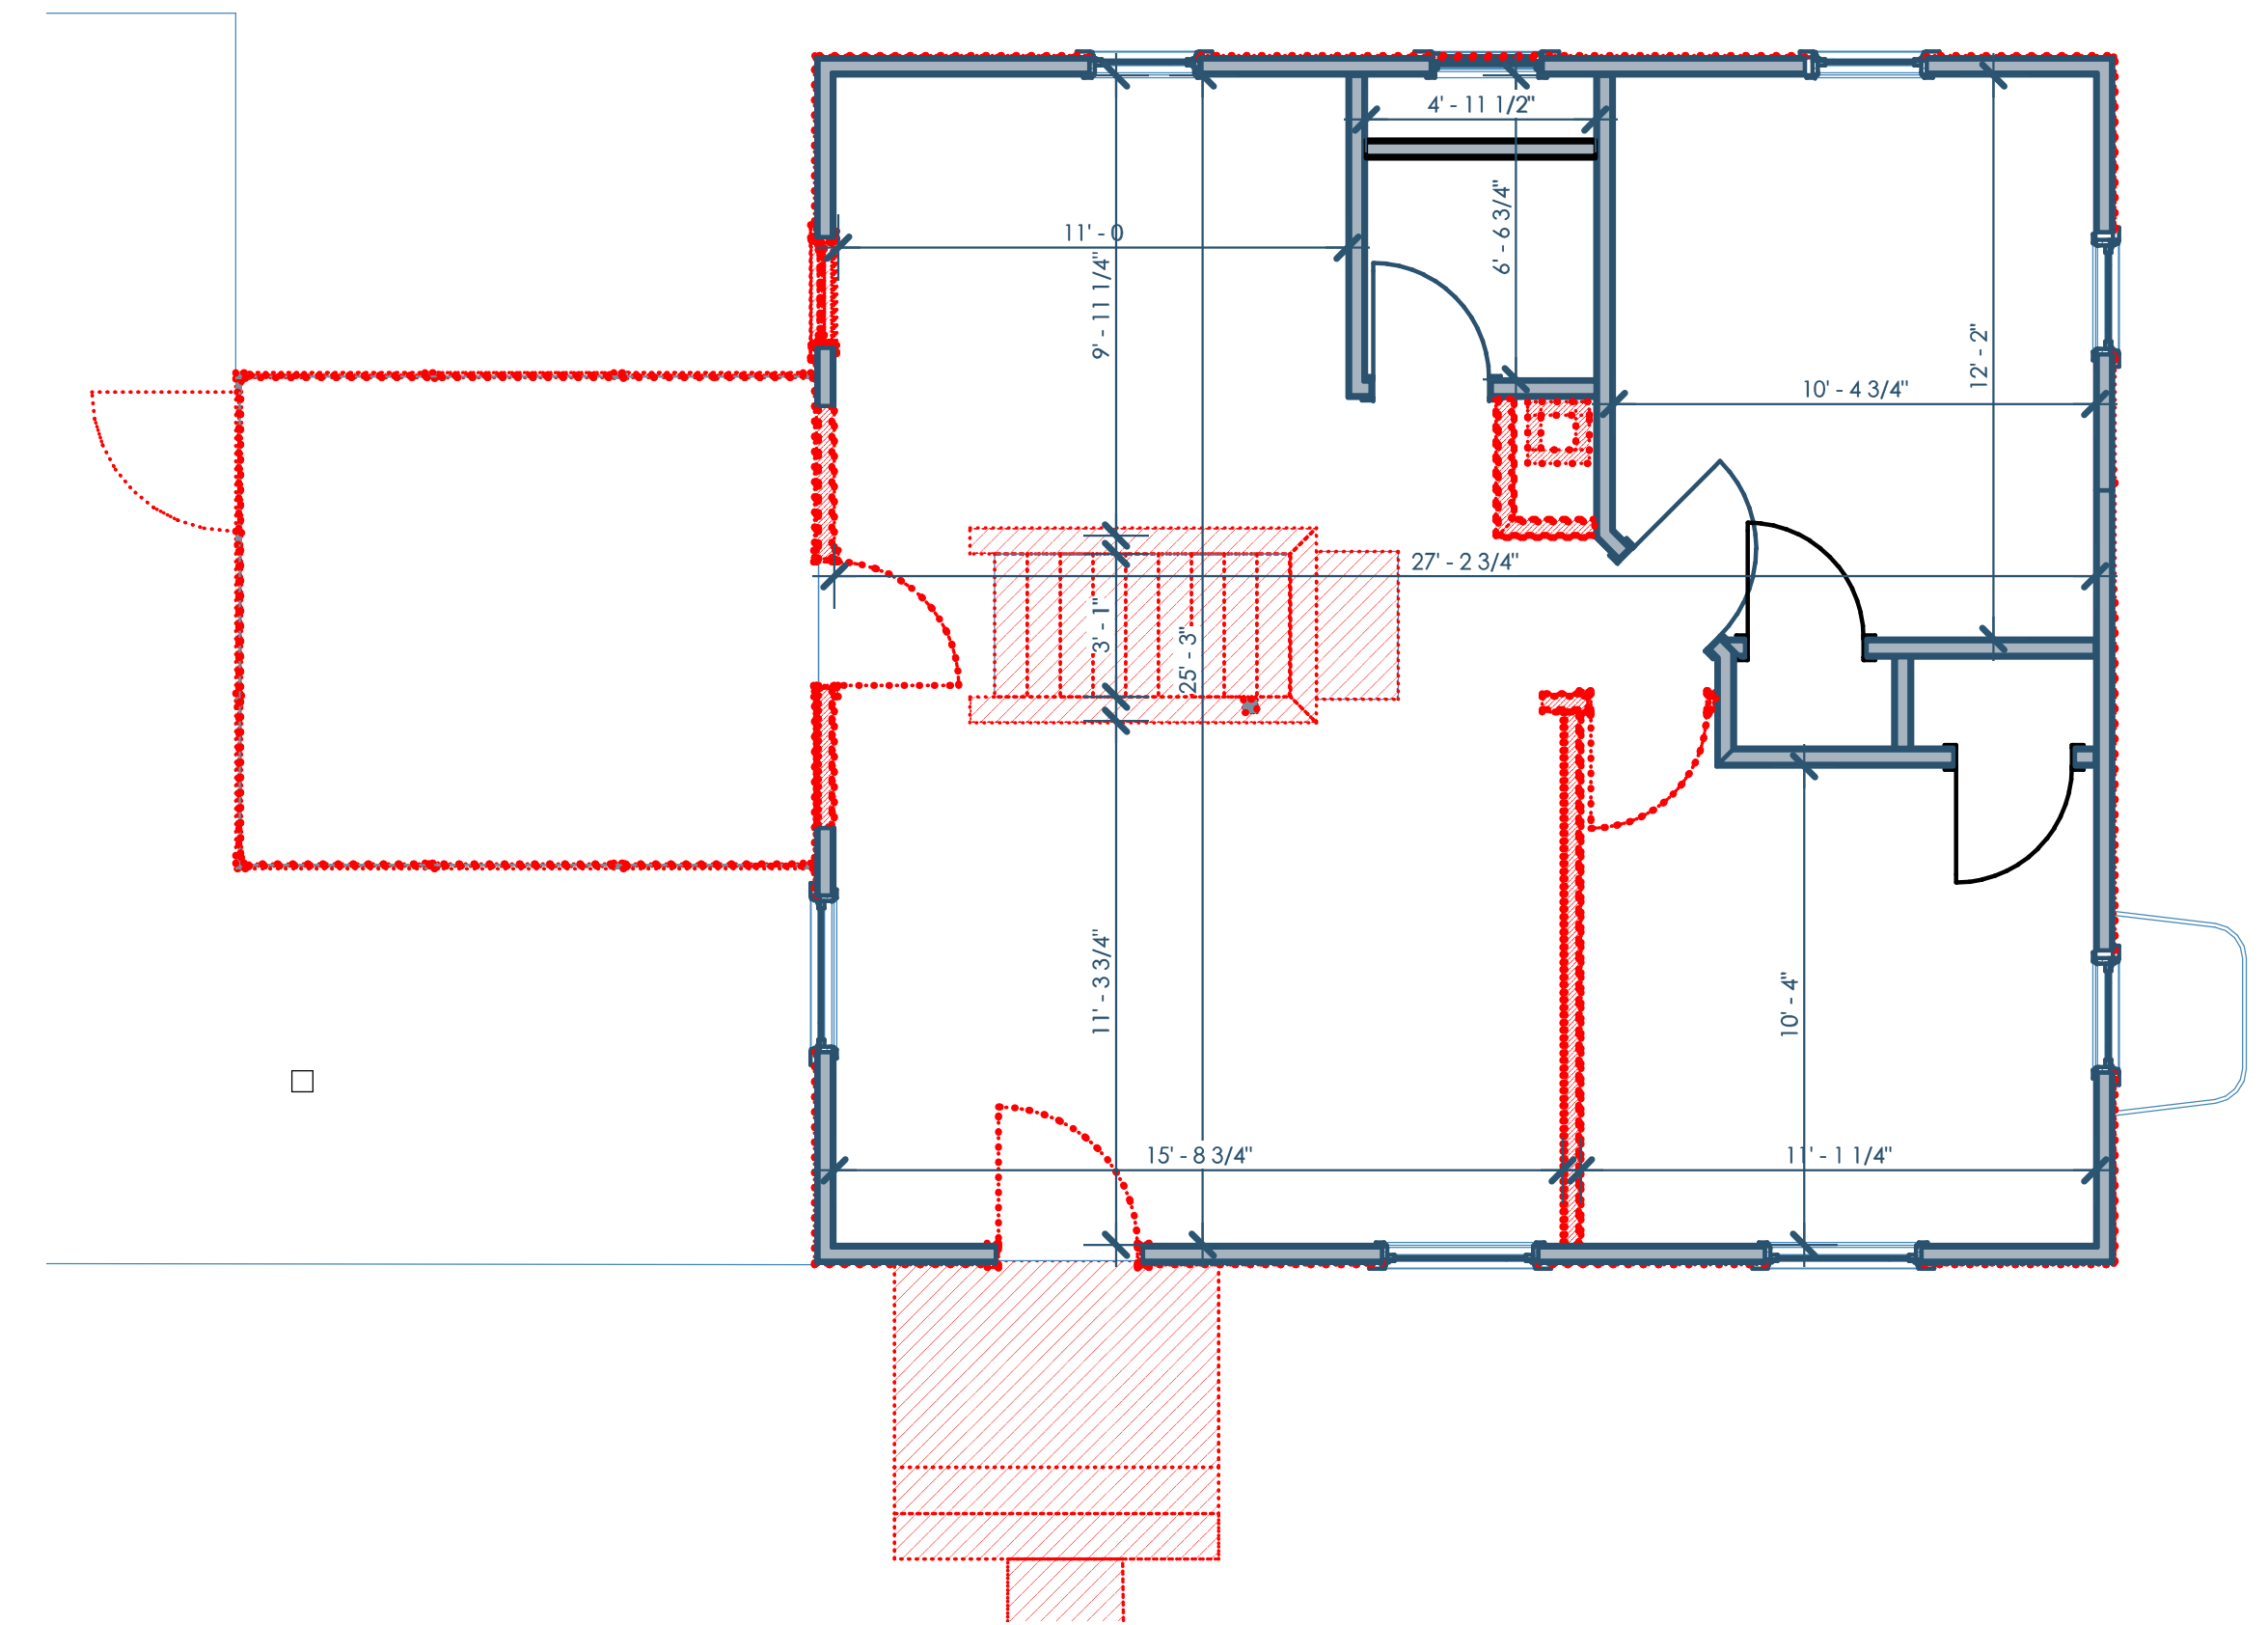

2B/A000 DEMOLITION PLAN
1/4"=1'-0"



Architect: OpeningDesign
 17 S Fairchild | FL 7
 Madison, WI 53703
 ryan@openingdesign.com | 773.425.6456

SITE PLAN & DEMO PLAN
 CLOVER LANE RESIDENCE
 3746 CLOVER LN, MADISON, WI 53714

A000

This project, like most OpeningDesign's projects, is open source (Attribution-ShareAlike 4.0 International=CC-BY-SA 4.0)---freely available to any party for future use, assuming the terms such as Attribution and ShareAlike are honored.


5

4

3

2

1

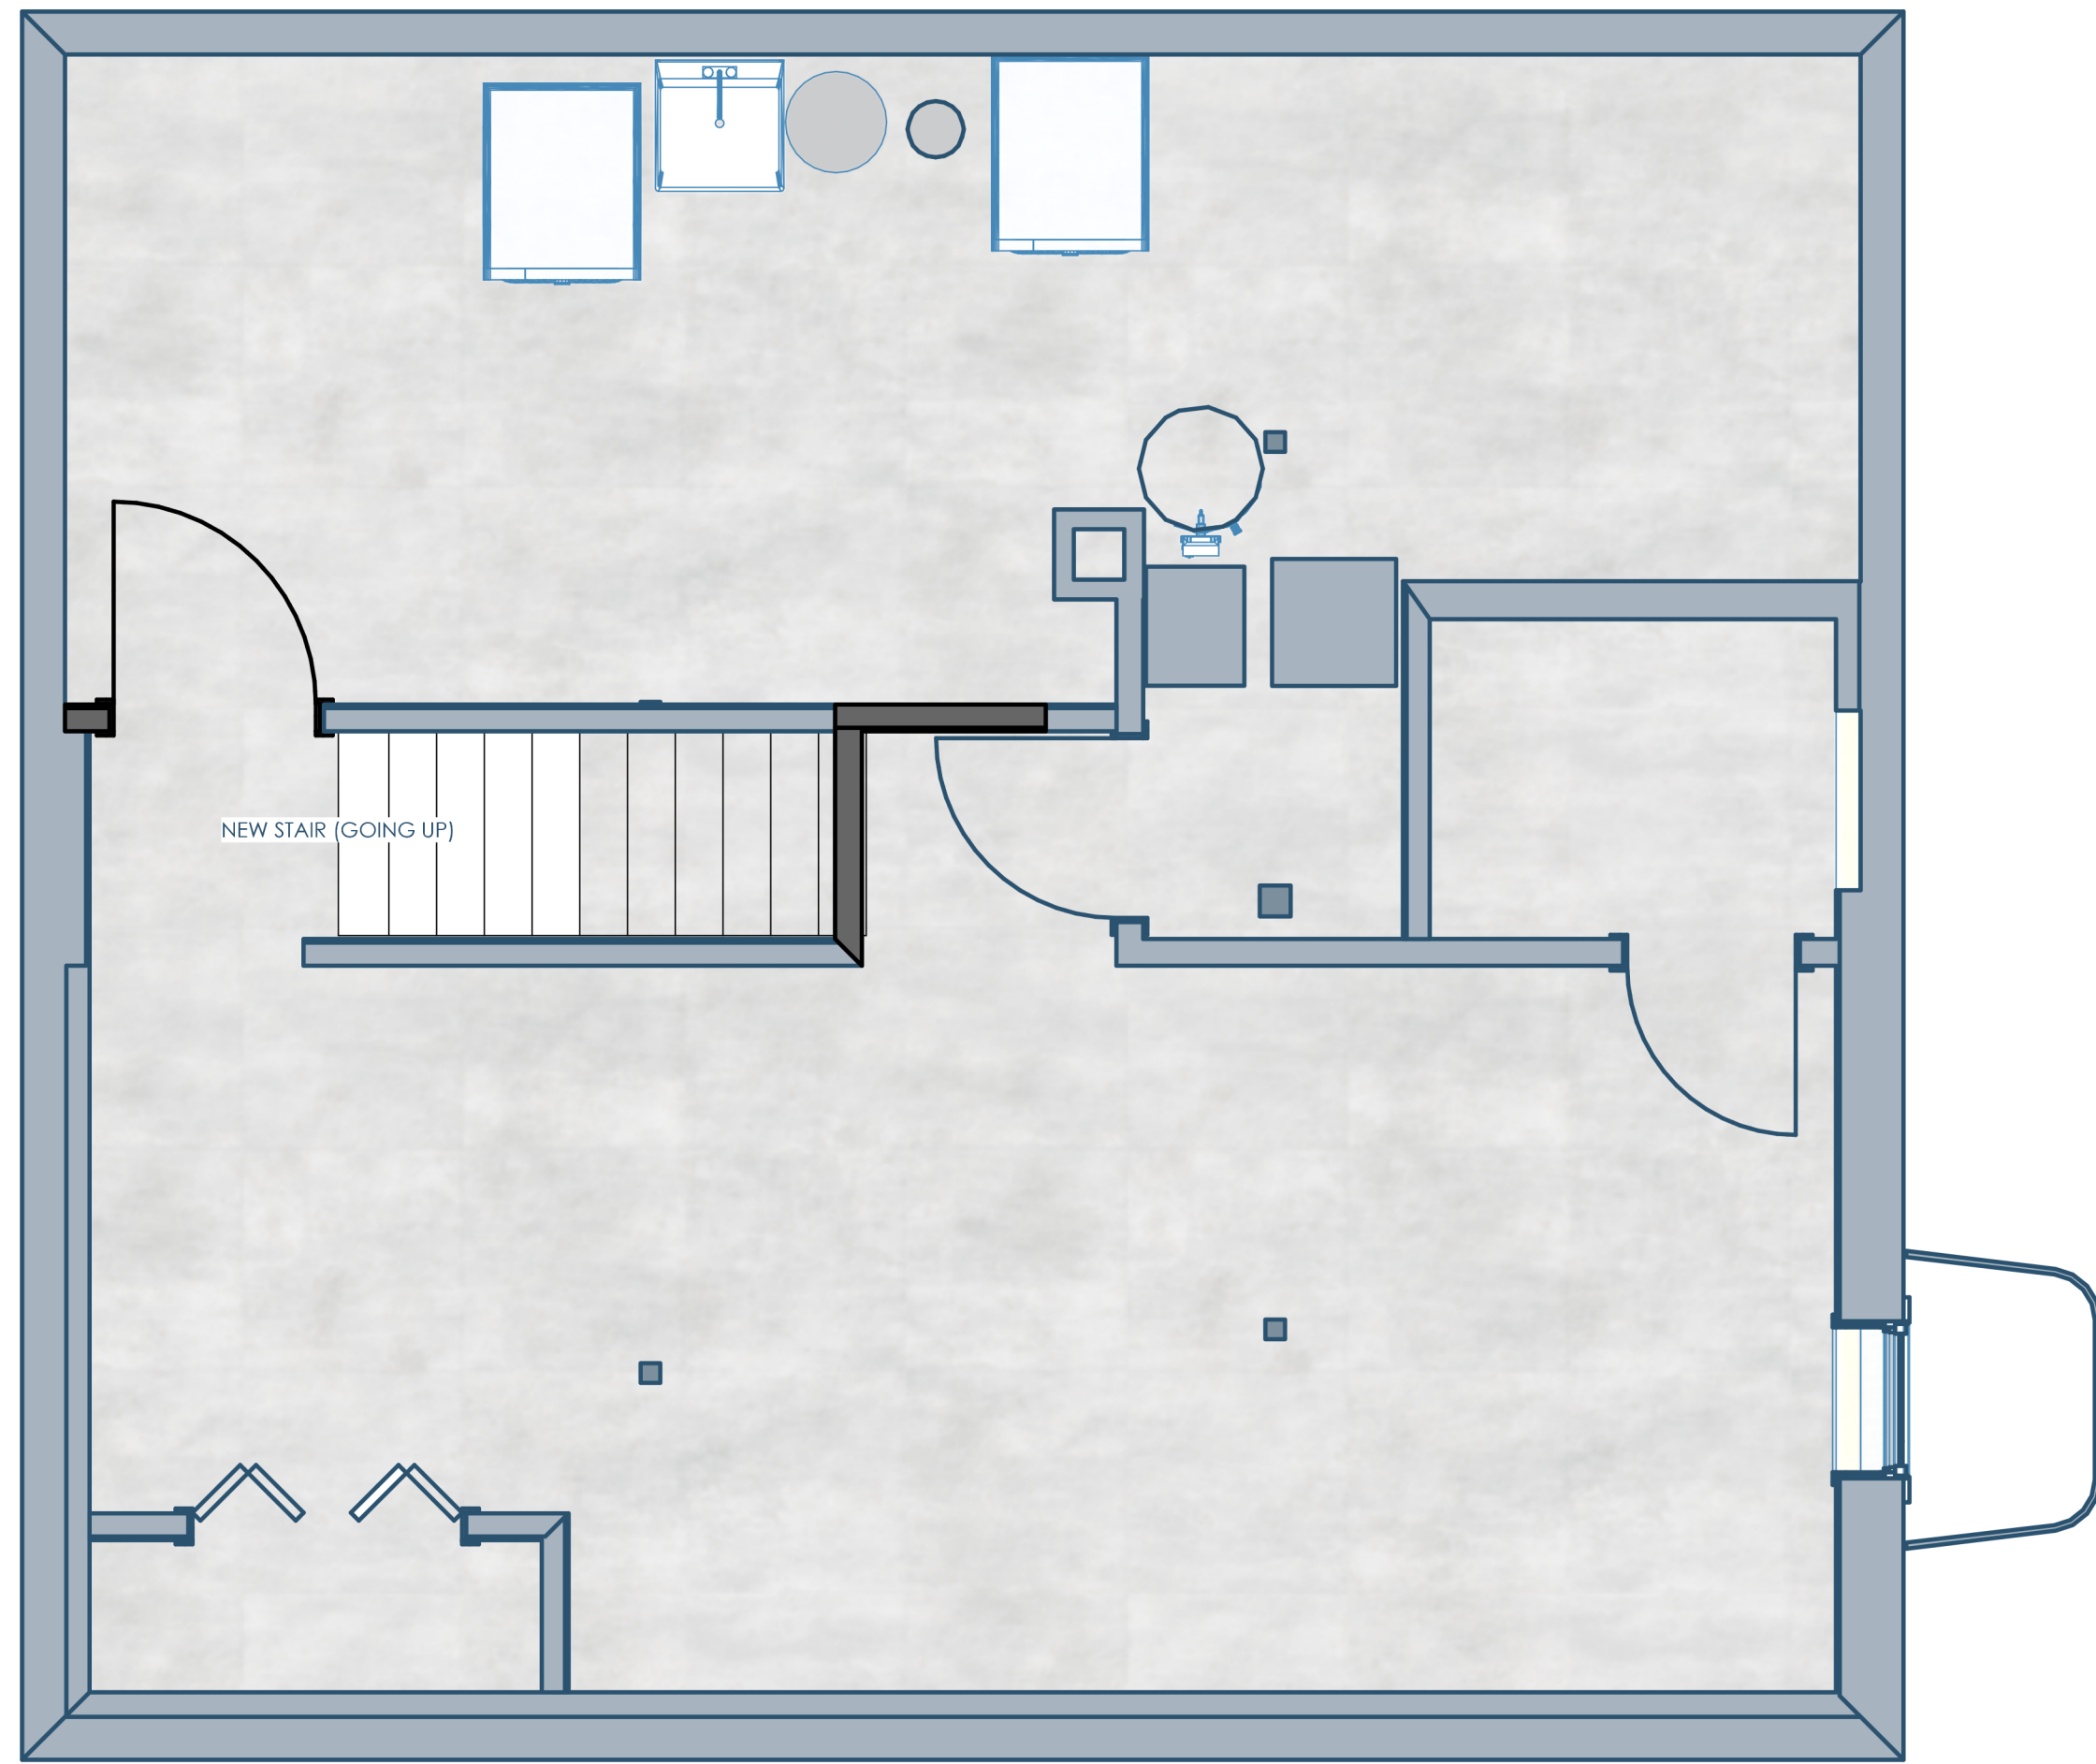

5B/A100 02 - FLOOR PLAN - BASEMENT
3/8"=1'-0"




Architect: OpeningDesign
 17 S Fairchild | FL 7
 Madison, WI 53703
 ryan@openingdesign.com | 773.425.6456

FLOOR PLAN - BASEMENT
 CLOVER LANE RESIDENCE
 3746 CLOVER LN, MADISON, WI 53714

A100

This project, like most OpeningDesign's projects, is open source (Attribution-ShareAlike 4.0 International=CC-BY-SA 4.0)---freely available to any party for future use, assuming the terms such as Attribution and ShareAlike are honored.

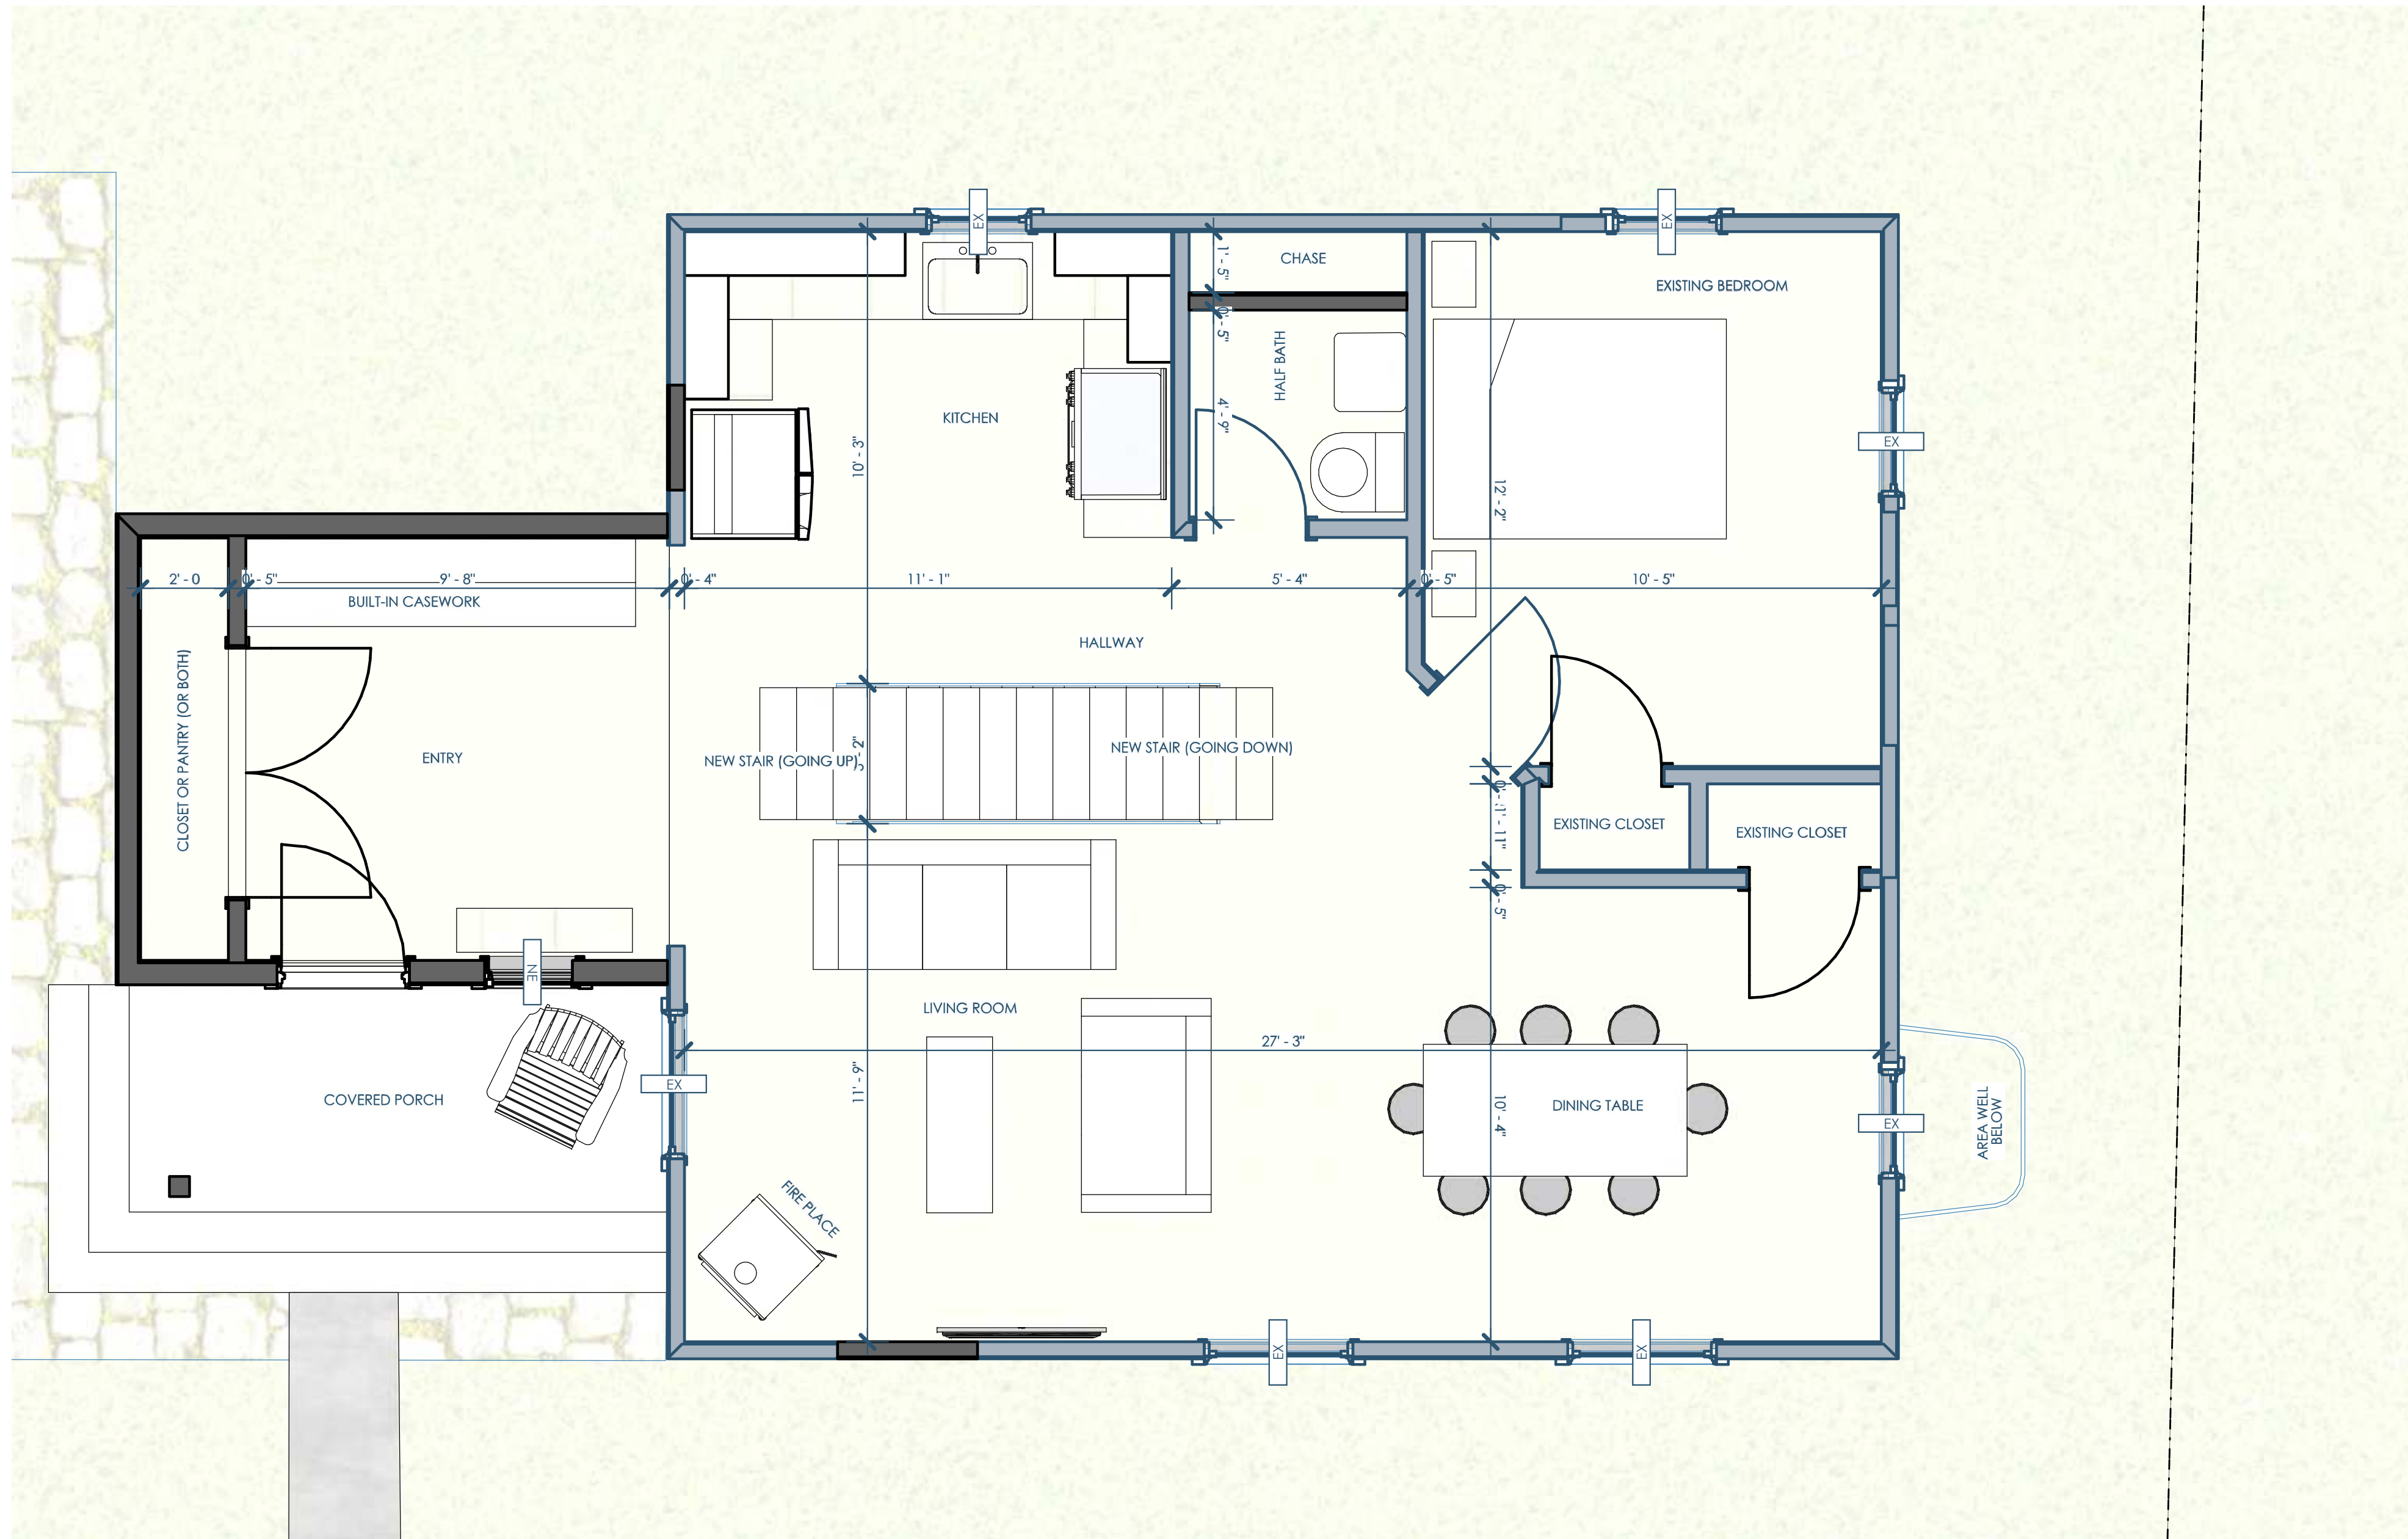

1/A101 O2 - FLOOR PLAN - 1ST FLOOR
3/8"=1'-0"




Architect: OpeningDesign
 17 S Fairchild | FL 7
 Madison, WI 53703
 ryan@openingdesign.com | 773.425.6456

FLOOR PLAN - 1ST FLOOR
 CLOVER LANE RESIDENCE
 3746 CLOVER LN, MADISON, WI 53714

A101

This project, like most OpeningDesign's projects, is open source (Attribution-ShareAlike 4.0 International=CC-BY-SA 4.0)=freely available to any party for future use, assuming the terms such as Attribution and ShareAlike are honored.

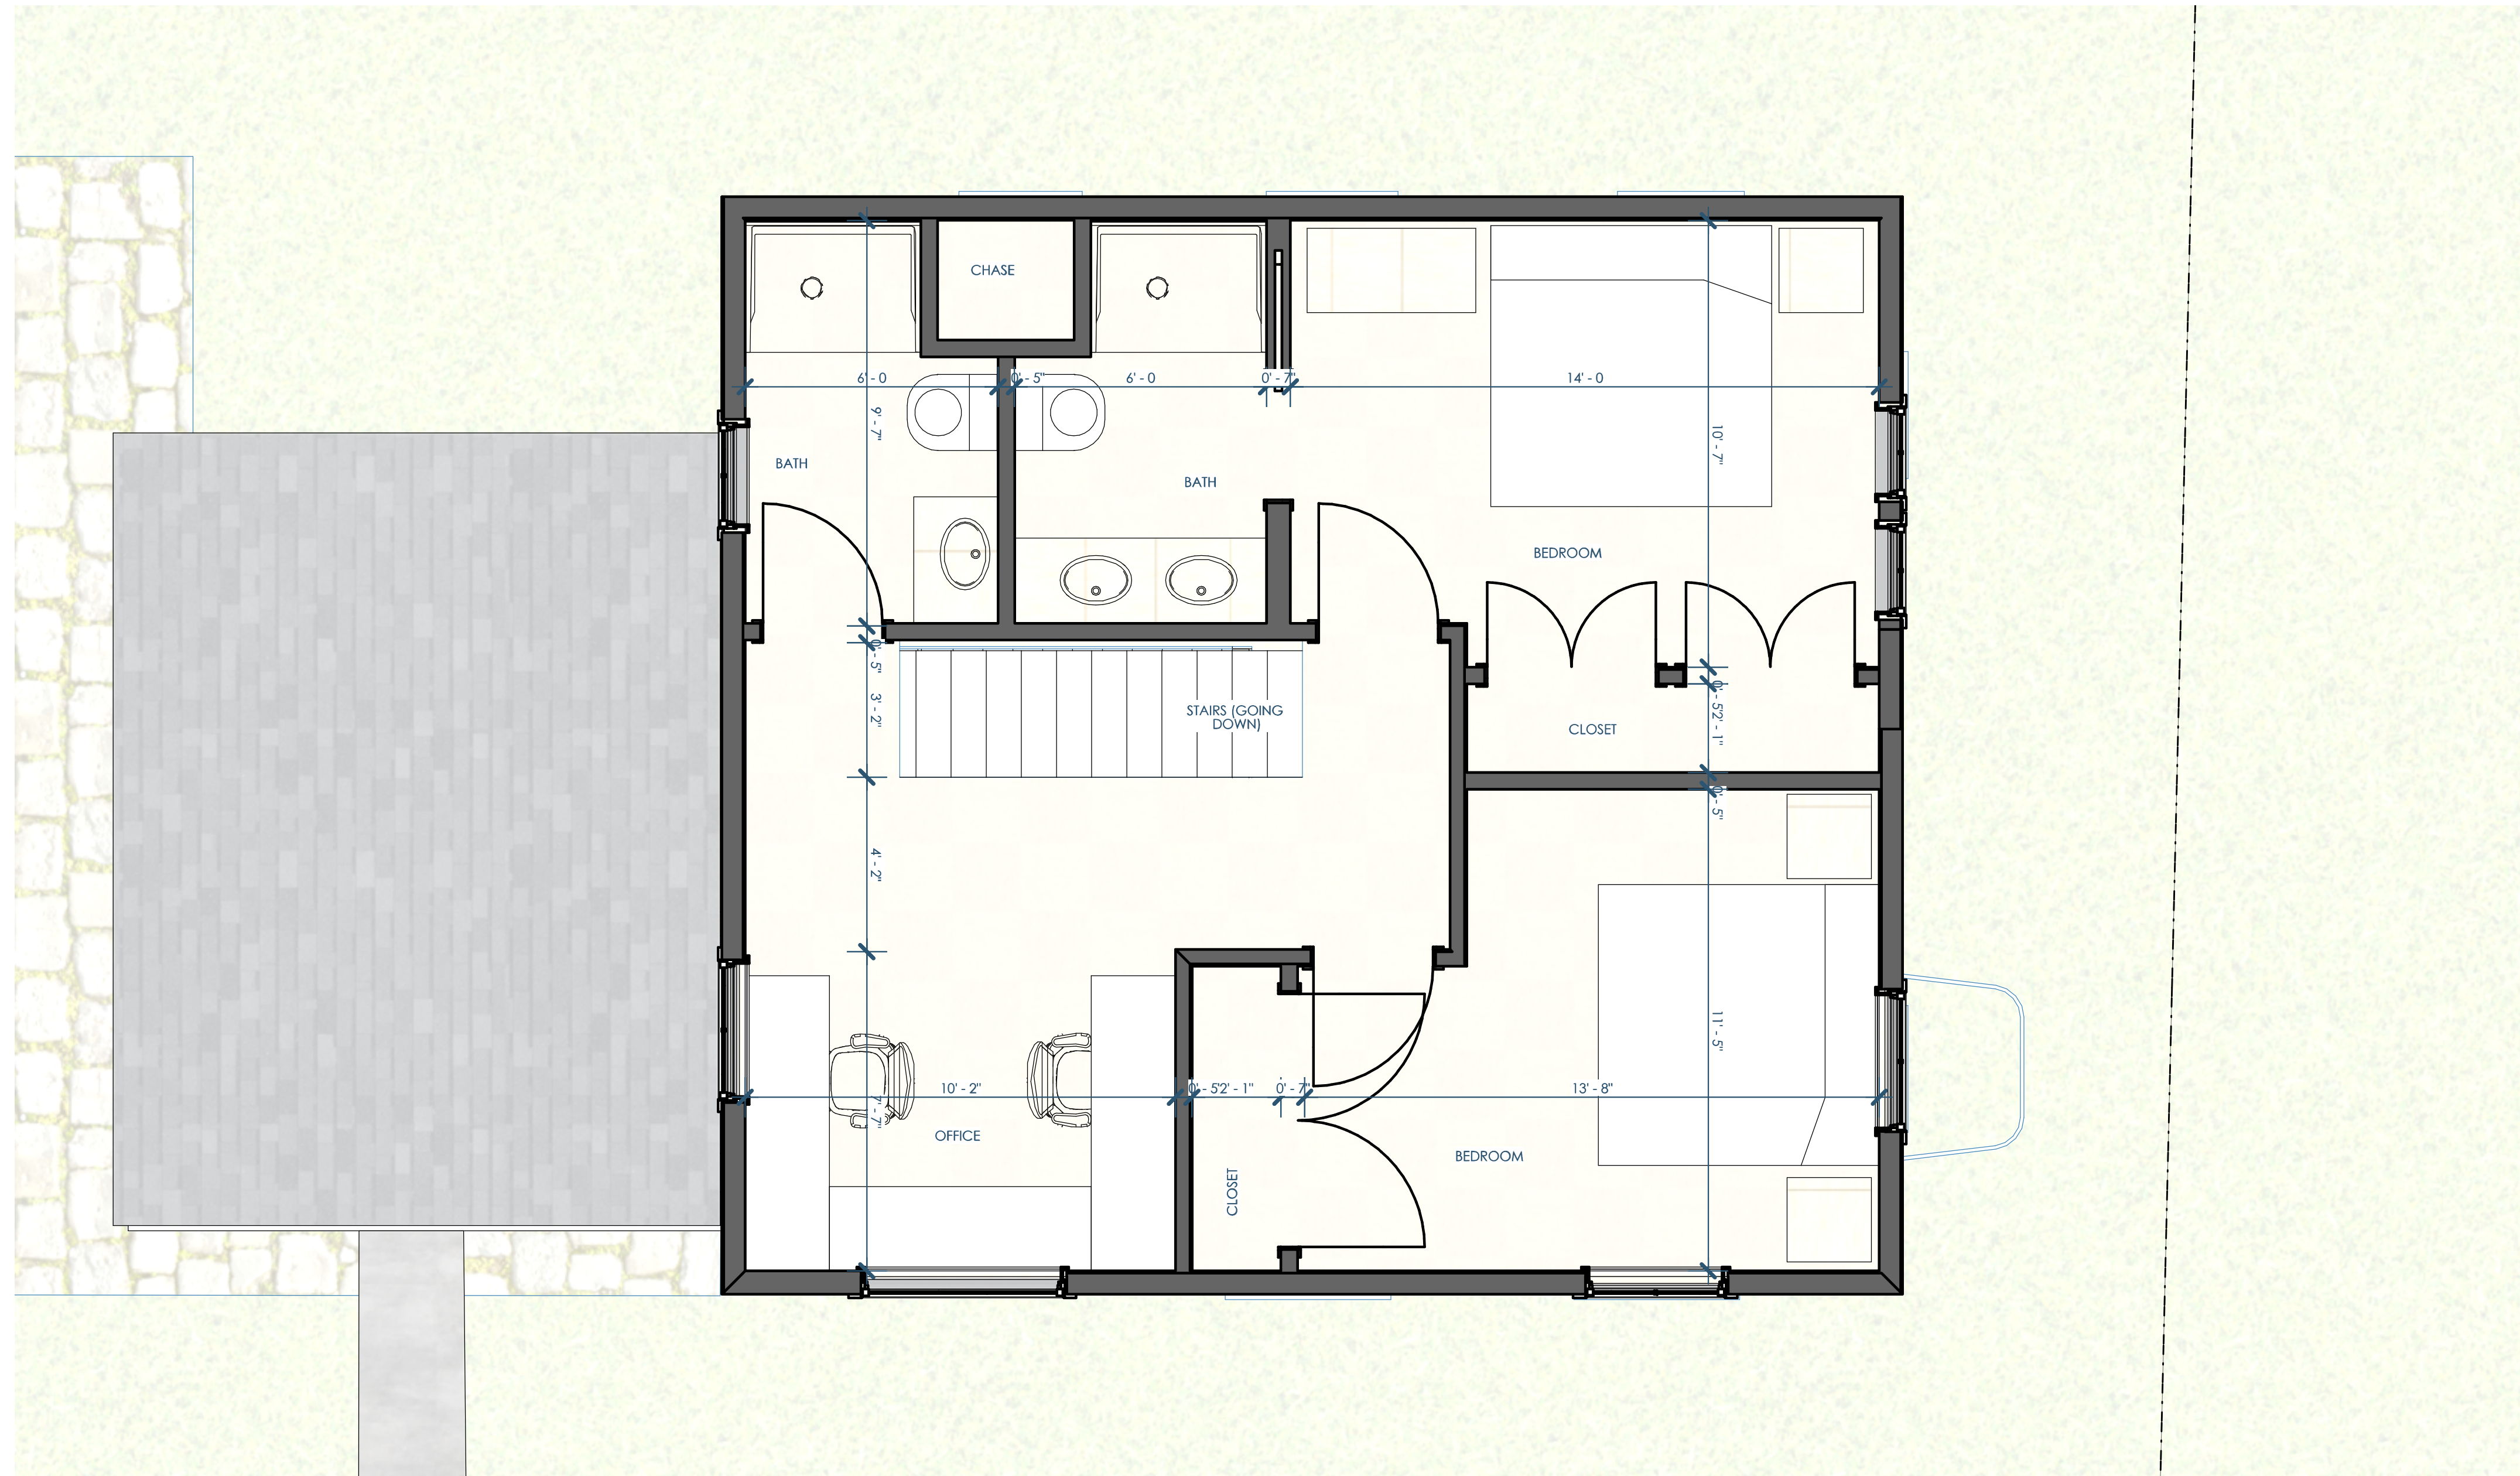

5B/A102 O2 - FLOOR PLAN - 2ND FLOOR
3/8"=1'-0"



Architect: OpeningDesign
 17 S Fairchild | FL 7
 Madison, WI 53703
 ryan@openingdesign.com | 773.425.6456

FLOOR PLAN - 2ND FLOOR
 CLOVER LANE RESIDENCE
 3746 CLOVER LN, MADISON, WI 53714

A102

This project, like most OpeningDesign's projects, is open source (Attribution-ShareAlike 4.0 International=CC-BY-SA 4.0)---freely available to any party for future use, assuming the terms such as Attribution and ShareAlike are honored.