

5

4

3


2

1

C

B

A

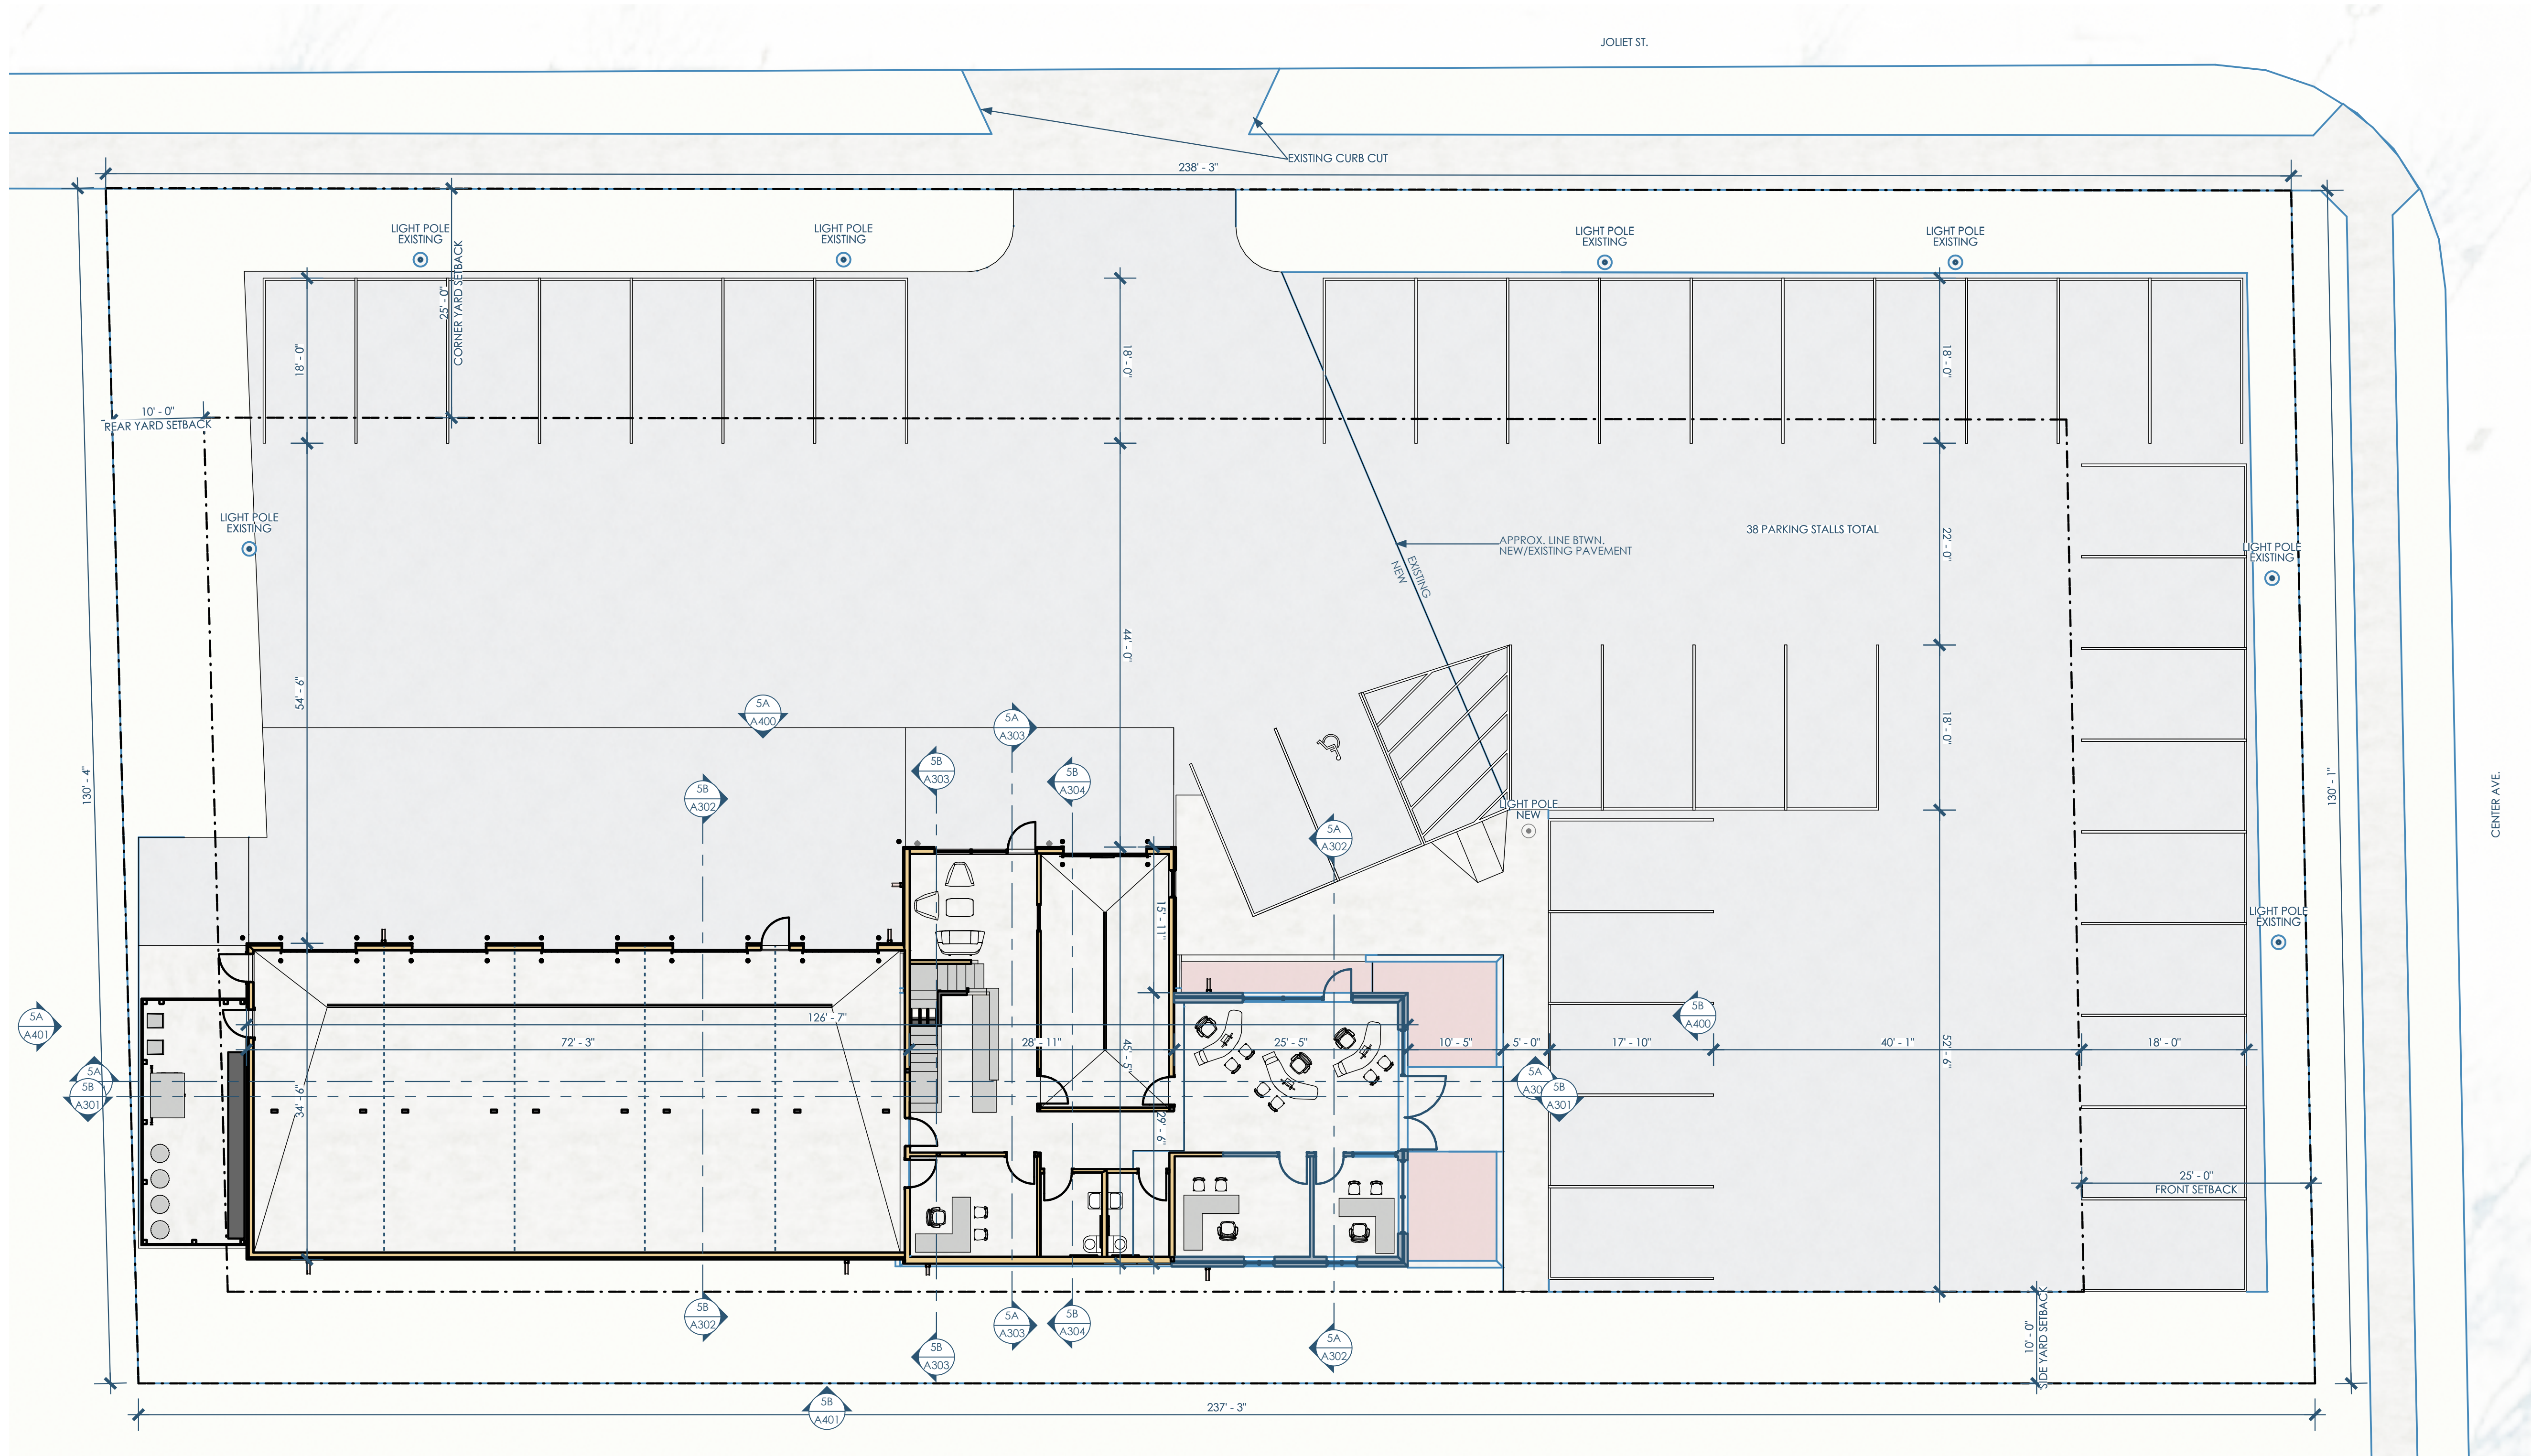

5A/A100 SITE PLAN
1"=10'

This project, like most OpeningDesign's projects, is open source (Attribution-ShareAlike 4.0 International=CC-BY-SA 4.0)=freely available to any party for future use, assuming the terms such as Attribution and ShareAlike are honored.