



5 4 3 2 1

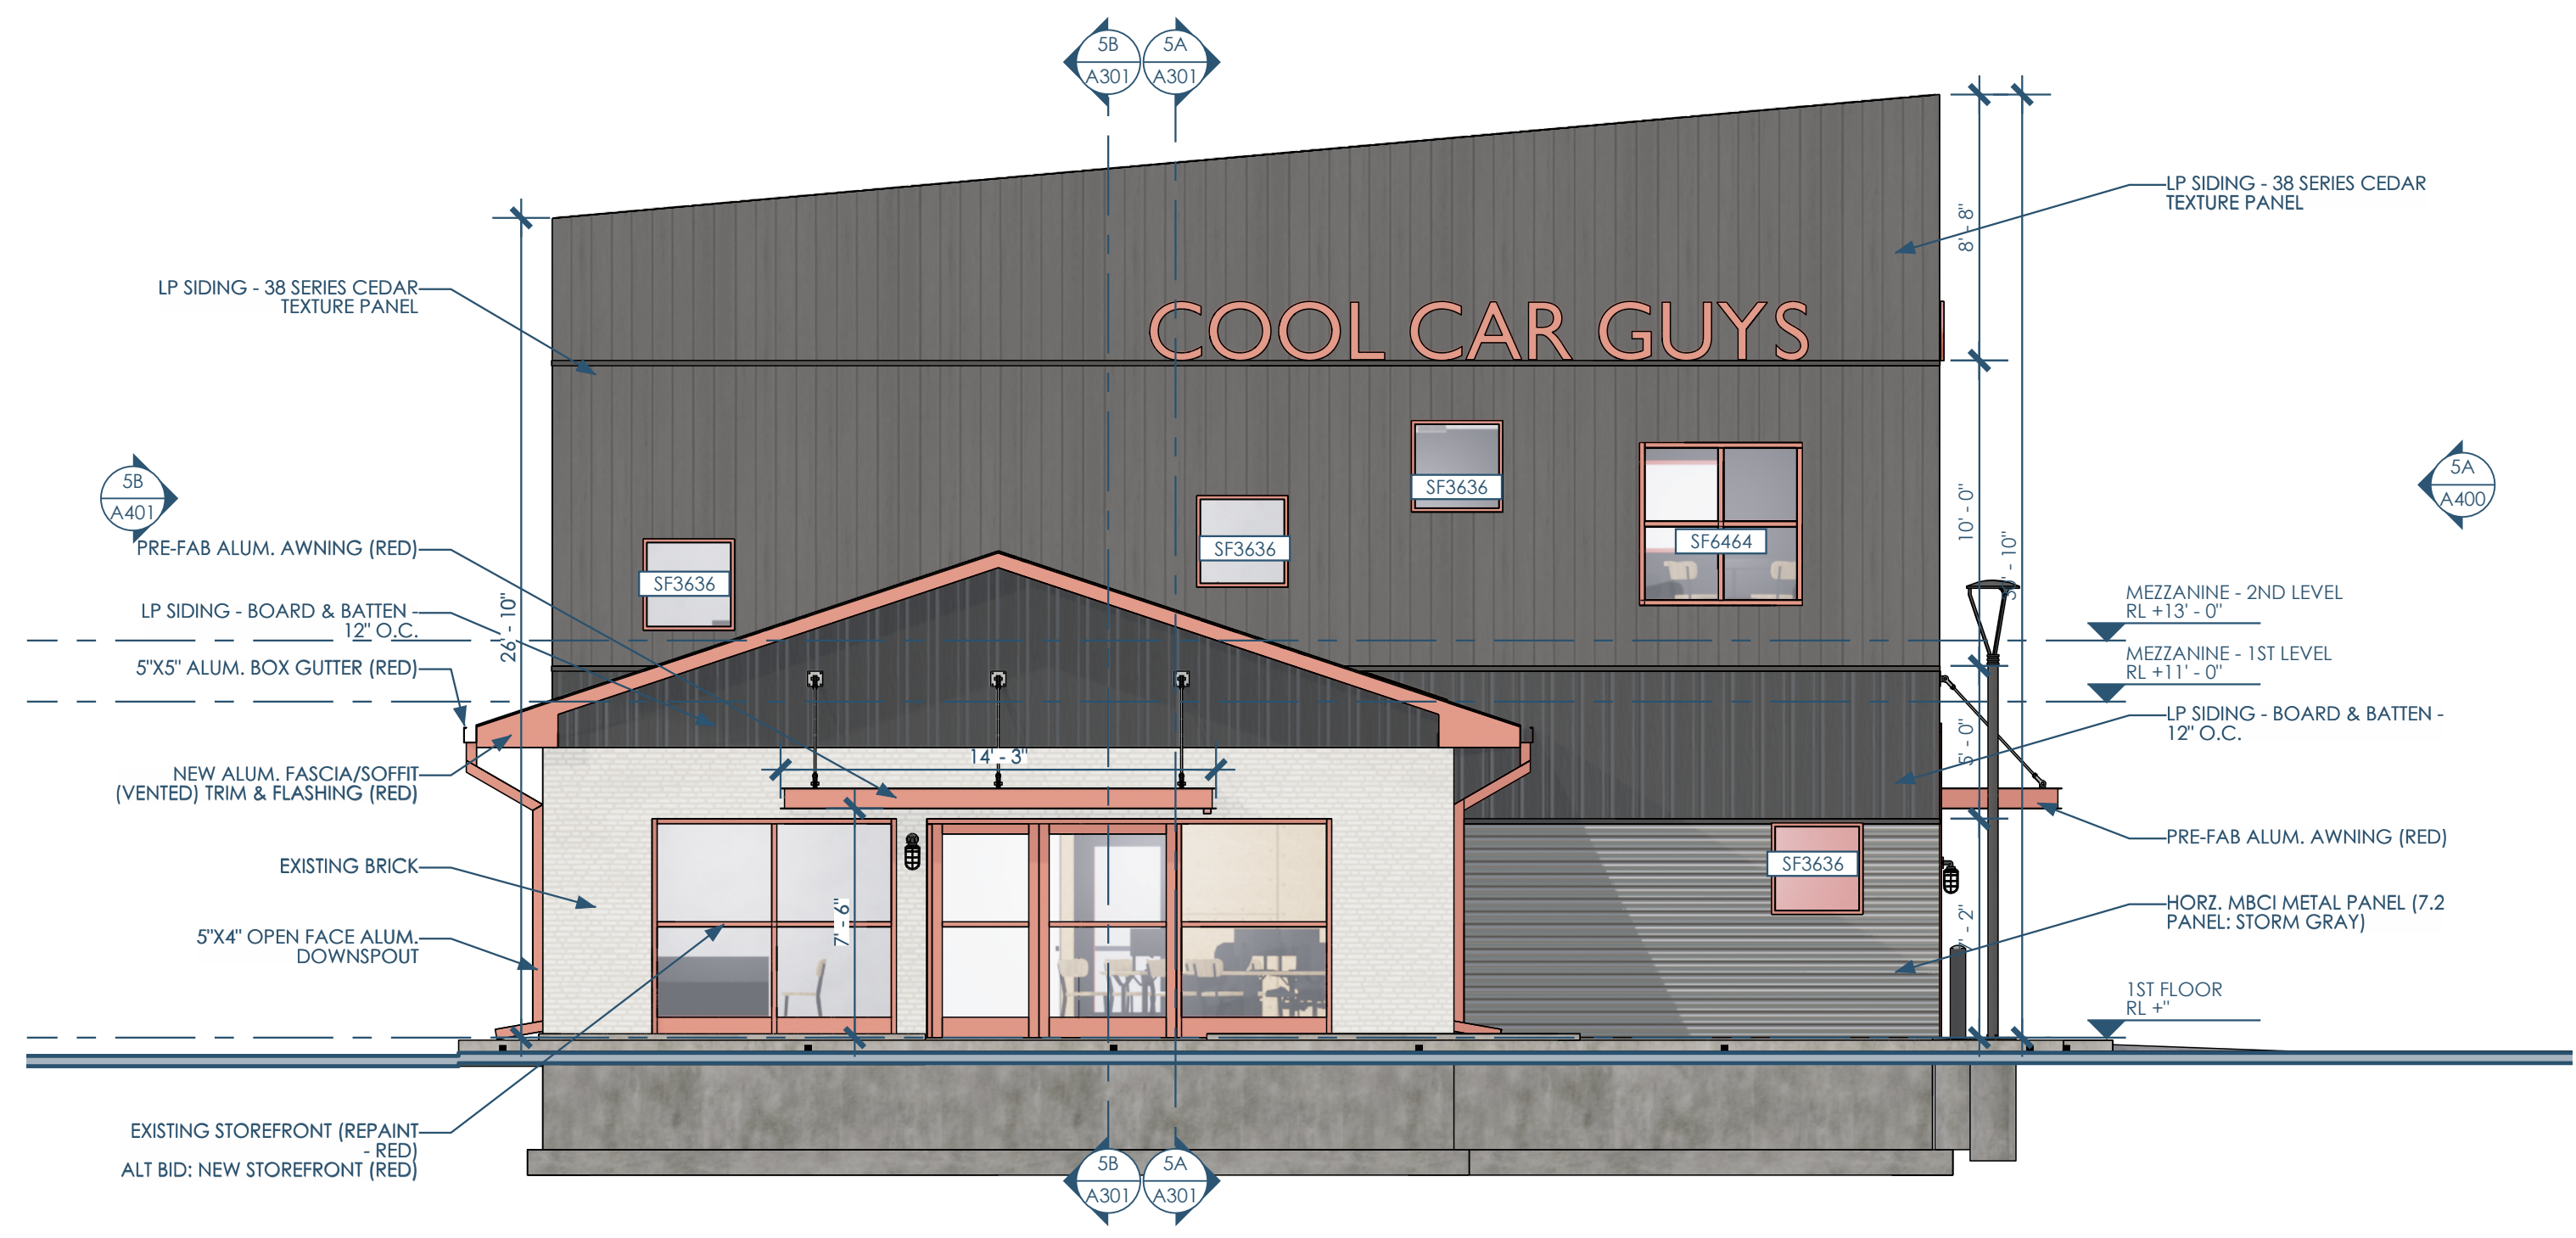

5B/A400 ELEVATION - EAST - AT CENTER AVE
3/16"=1'-0"

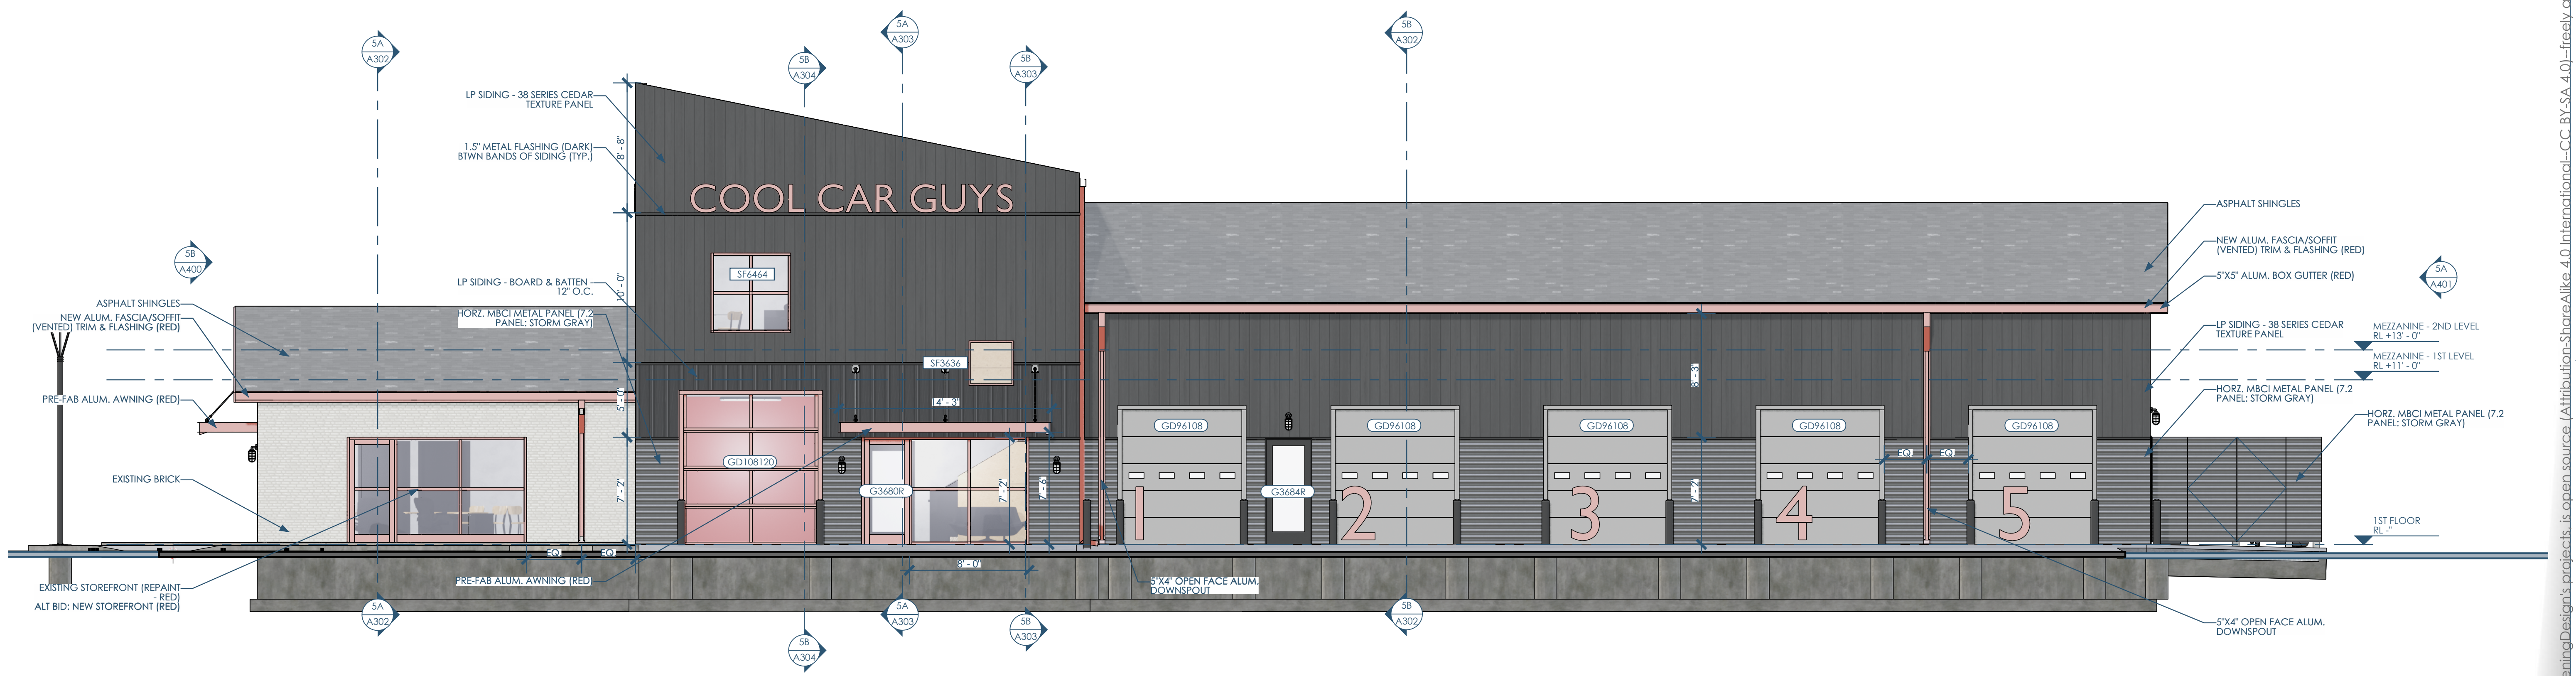

5A/A400 ELEVATION - NORTH - AT JOLIET ST
3/16"=1'-0"

Owner: Cool Car Guys
1600 Center Ave
Janesville, WI 53546
608.531.1600

GC: Lake Country Construction Group
161 Horizon Dr
Verona, WI 53593
608.845.1398

Architect: Opening Design
17 S Fairchild | FL 7
Madison, WI 53703
ryan@openingdesign.com | 773.425.6456

5 4 3 2 1

This project, like most Opening Design's projects, is open source. (Attribution-ShareAlike 4.0 International=CC BY-SA 4.0) - freely available to any party for future use, assuming the terms such as Attribution and ShareAlike are honored.