



5B/S101 FOUNDATION PLAN
3/16"=1'-0"

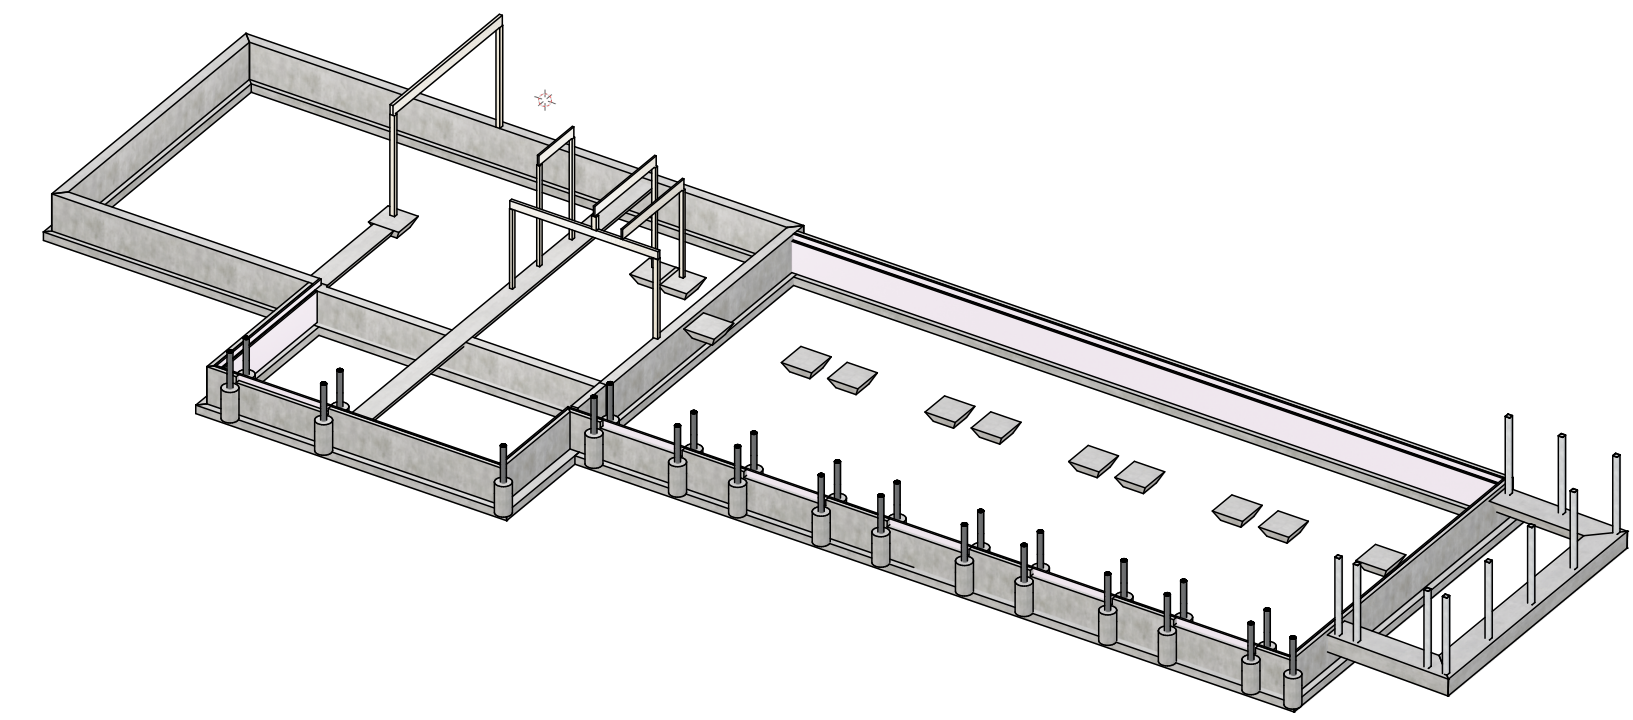

3A/S101 FOUNDATION - 3D - 2
1/16"=1'-0"

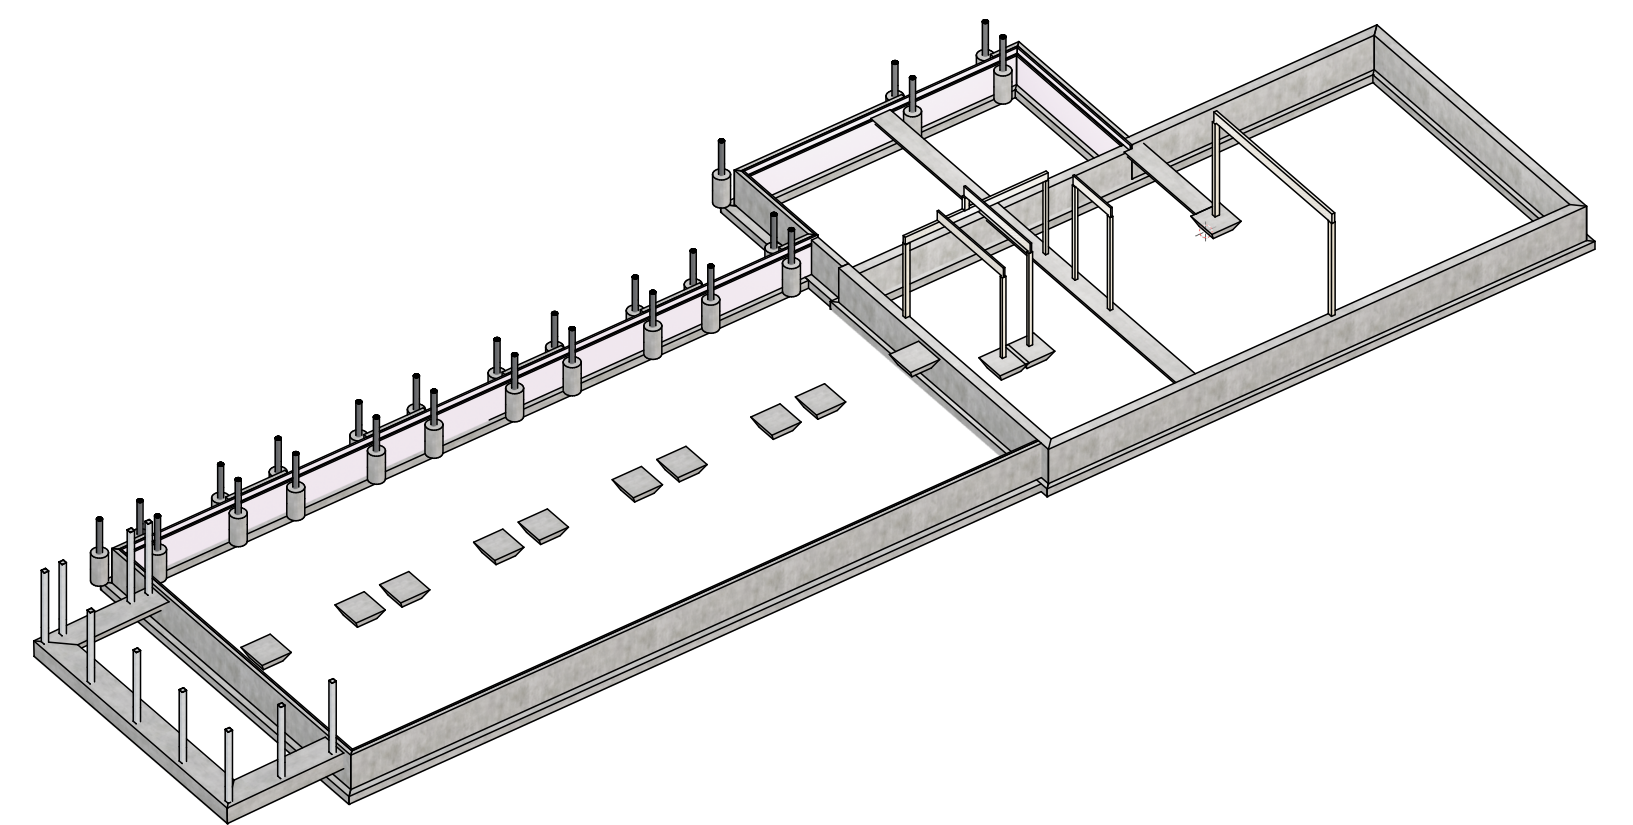

1A/S101 FOUNDATION - 3D - 1
1/16"=1'-0"



Owner: Cool Car Guys
1600 Center Ave
Janesville, WI 53546
608.531.1600



GC: Lake Country Construction Group
161 Horizon Dr
Verona, WI 53593
608.845.1398



Architect: Opening Design
17 S Fairchild | FL 7
Madison, WI 53703
ryan@openingdesign.com | 773.425.6456

FOUNDATION PLAN
COOL CAR GUYS

1600 CENTER AVE, JANESVILLE, WI 53546

S101

This project, like most Opening Design's projects, is open source (Attribution-ShareAlike 4.0 International=CC BY-SA 4.0)=freely available to any party for future use, assuming the terms such as Attribution and ShareAlike are honored.